


INTERSTATE TRAFFIC STOPS

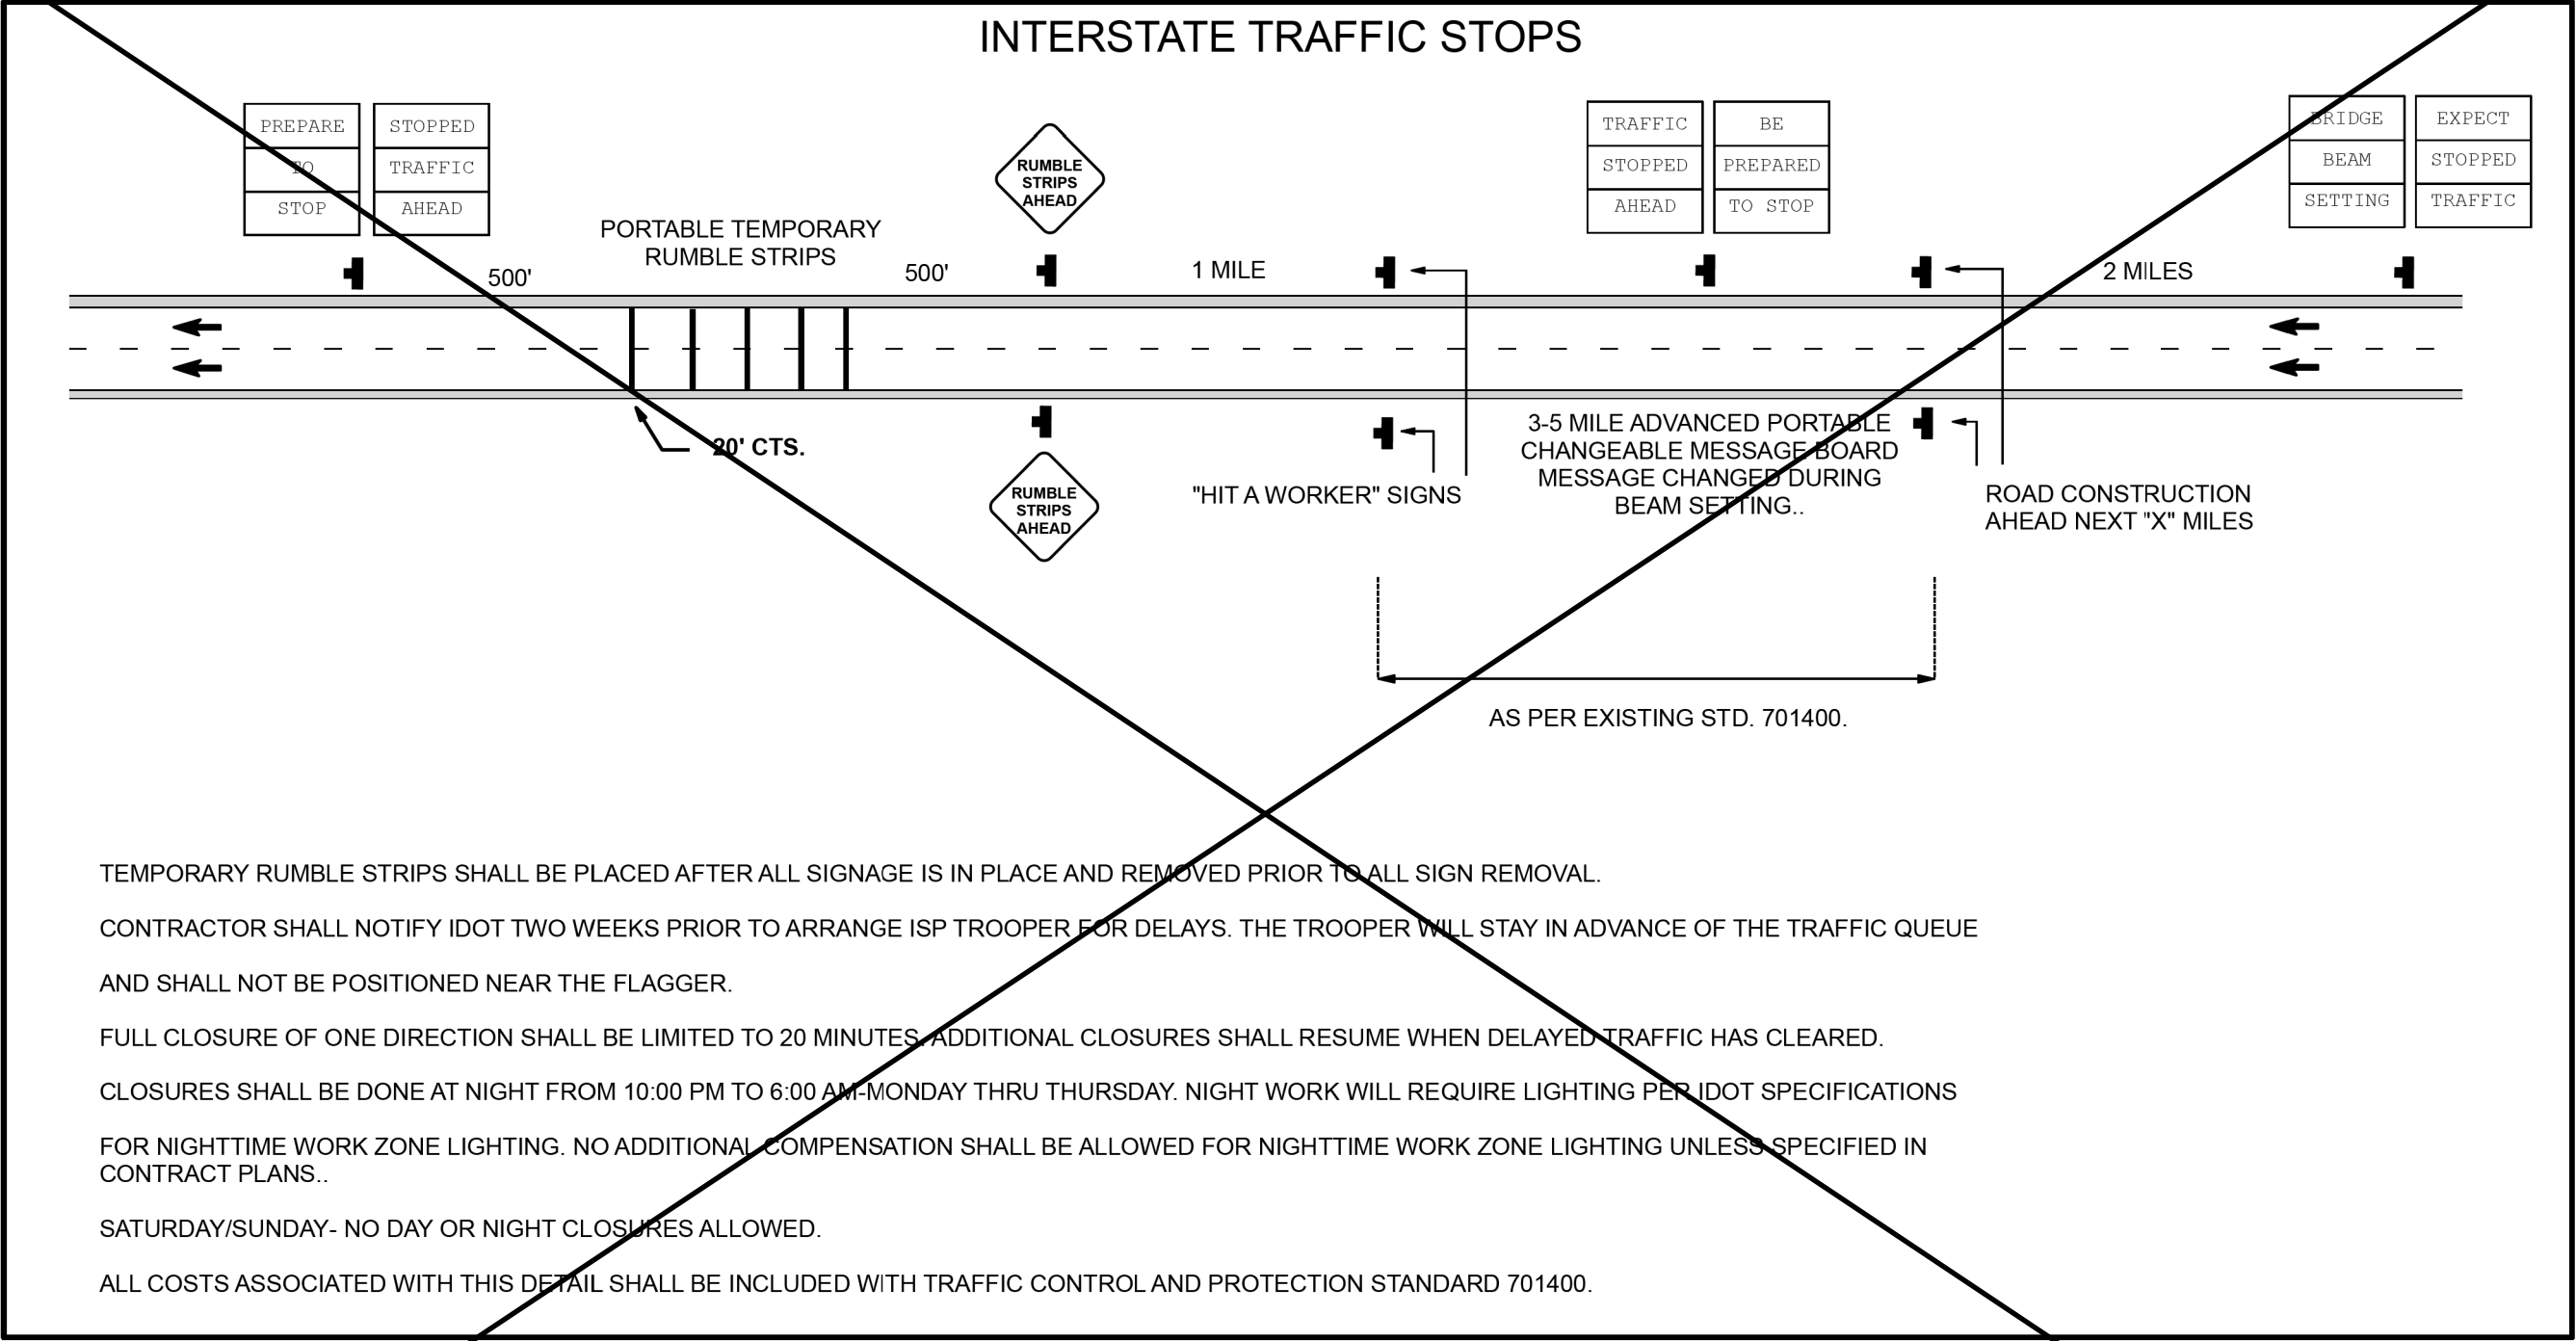

TEMPORARY RUMBLE STRIPS SHALL BE PLACED AFTER ALL SIGNAGE IS IN PLACE AND REMOVED PRIOR TO ALL SIGN REMOVAL.

CONTRACTOR SHALL NOTIFY IDOT TWO WEEKS PRIOR TO ARRANGE ISP TROOPER FOR DELAYS. THE TROOPER WILL STAY IN ADVANCE OF THE TRAFFIC QUEUE AND SHALL NOT BE POSITIONED NEAR THE FLAGGER.

FULL CLOSURE OF ONE DIRECTION SHALL BE LIMITED TO 20 MINUTES. ADDITIONAL CLOSURES SHALL RESUME WHEN DELAYED TRAFFIC HAS CLEARED.

CLOSURES SHALL BE DONE AT NIGHT FROM 10:00 PM TO 6:00 AM-MONDAY THRU THURSDAY. NIGHT WORK WILL REQUIRE LIGHTING PER IDOT SPECIFICATIONS FOR NIGHTTIME WORK ZONE LIGHTING. NO ADDITIONAL COMPENSATION SHALL BE ALLOWED FOR NIGHTTIME WORK ZONE LIGHTING UNLESS SPECIFIED IN CONTRACT PLANS..

SATURDAY/SUNDAY- NO DAY OR NIGHT CLOSURES ALLOWED.

ALL COSTS ASSOCIATED WITH THIS DETAIL SHALL BE INCLUDED WITH TRAFFIC CONTROL AND PROTECTION STANDARD 701400.

MODEL: D468E86-sh-staging traffic stops (Sheet)
FILE NAME: P:\Civil\IDOT_DIST\PTB 2144-036 var PH 1.dgn 3125005\WO 42 Closen Road 3125005-02\D468E86-WO2-ClosenRd\CADData\CADSheets\D468E86-sh-staging traffic stops.dgn

The Upchurch Group

architects engineers surveyors

Professional Design
Firm Certification
License No. 184001251-0010
e-mail: upchurchgroup@upchurchgroup.com

123 North 15th Street
Mankato, IL 61308
Phone: 217.255.3177

USER NAME	= BethCatt	DESIGNED	-	REVISED	-
		DRAWN	-	REVISED	-
		CHECKED	-	REVISED	-
PLOT DATE	= 5/20/2026	DATE	-	REVISED	-

STATE OF ILLINOIS
DEPARTMENT OF TRANSPORTATION

TRAFFIC CONTROL PLANS
I-474 BEAM REPLACEMENT

SCALE: SHEET 10 OF 13 SHEETS STA. TO STA.

F.A.I RTE.	SECTION	COUNTY	TOTAL SHEETS	SHEET NO.
474	(72-3HB-3)BR	PEORIA	108	35
CONTRACT NO. 68B-06				
ILLINOIS FED. AID PROJECT				