


MODEL: P3857 - Stage1A Work A [Sheet]  
FILE NAME: c:\paw\work\hrtz\kld652852\074435-sheets-Staging-Stage1A.dgn

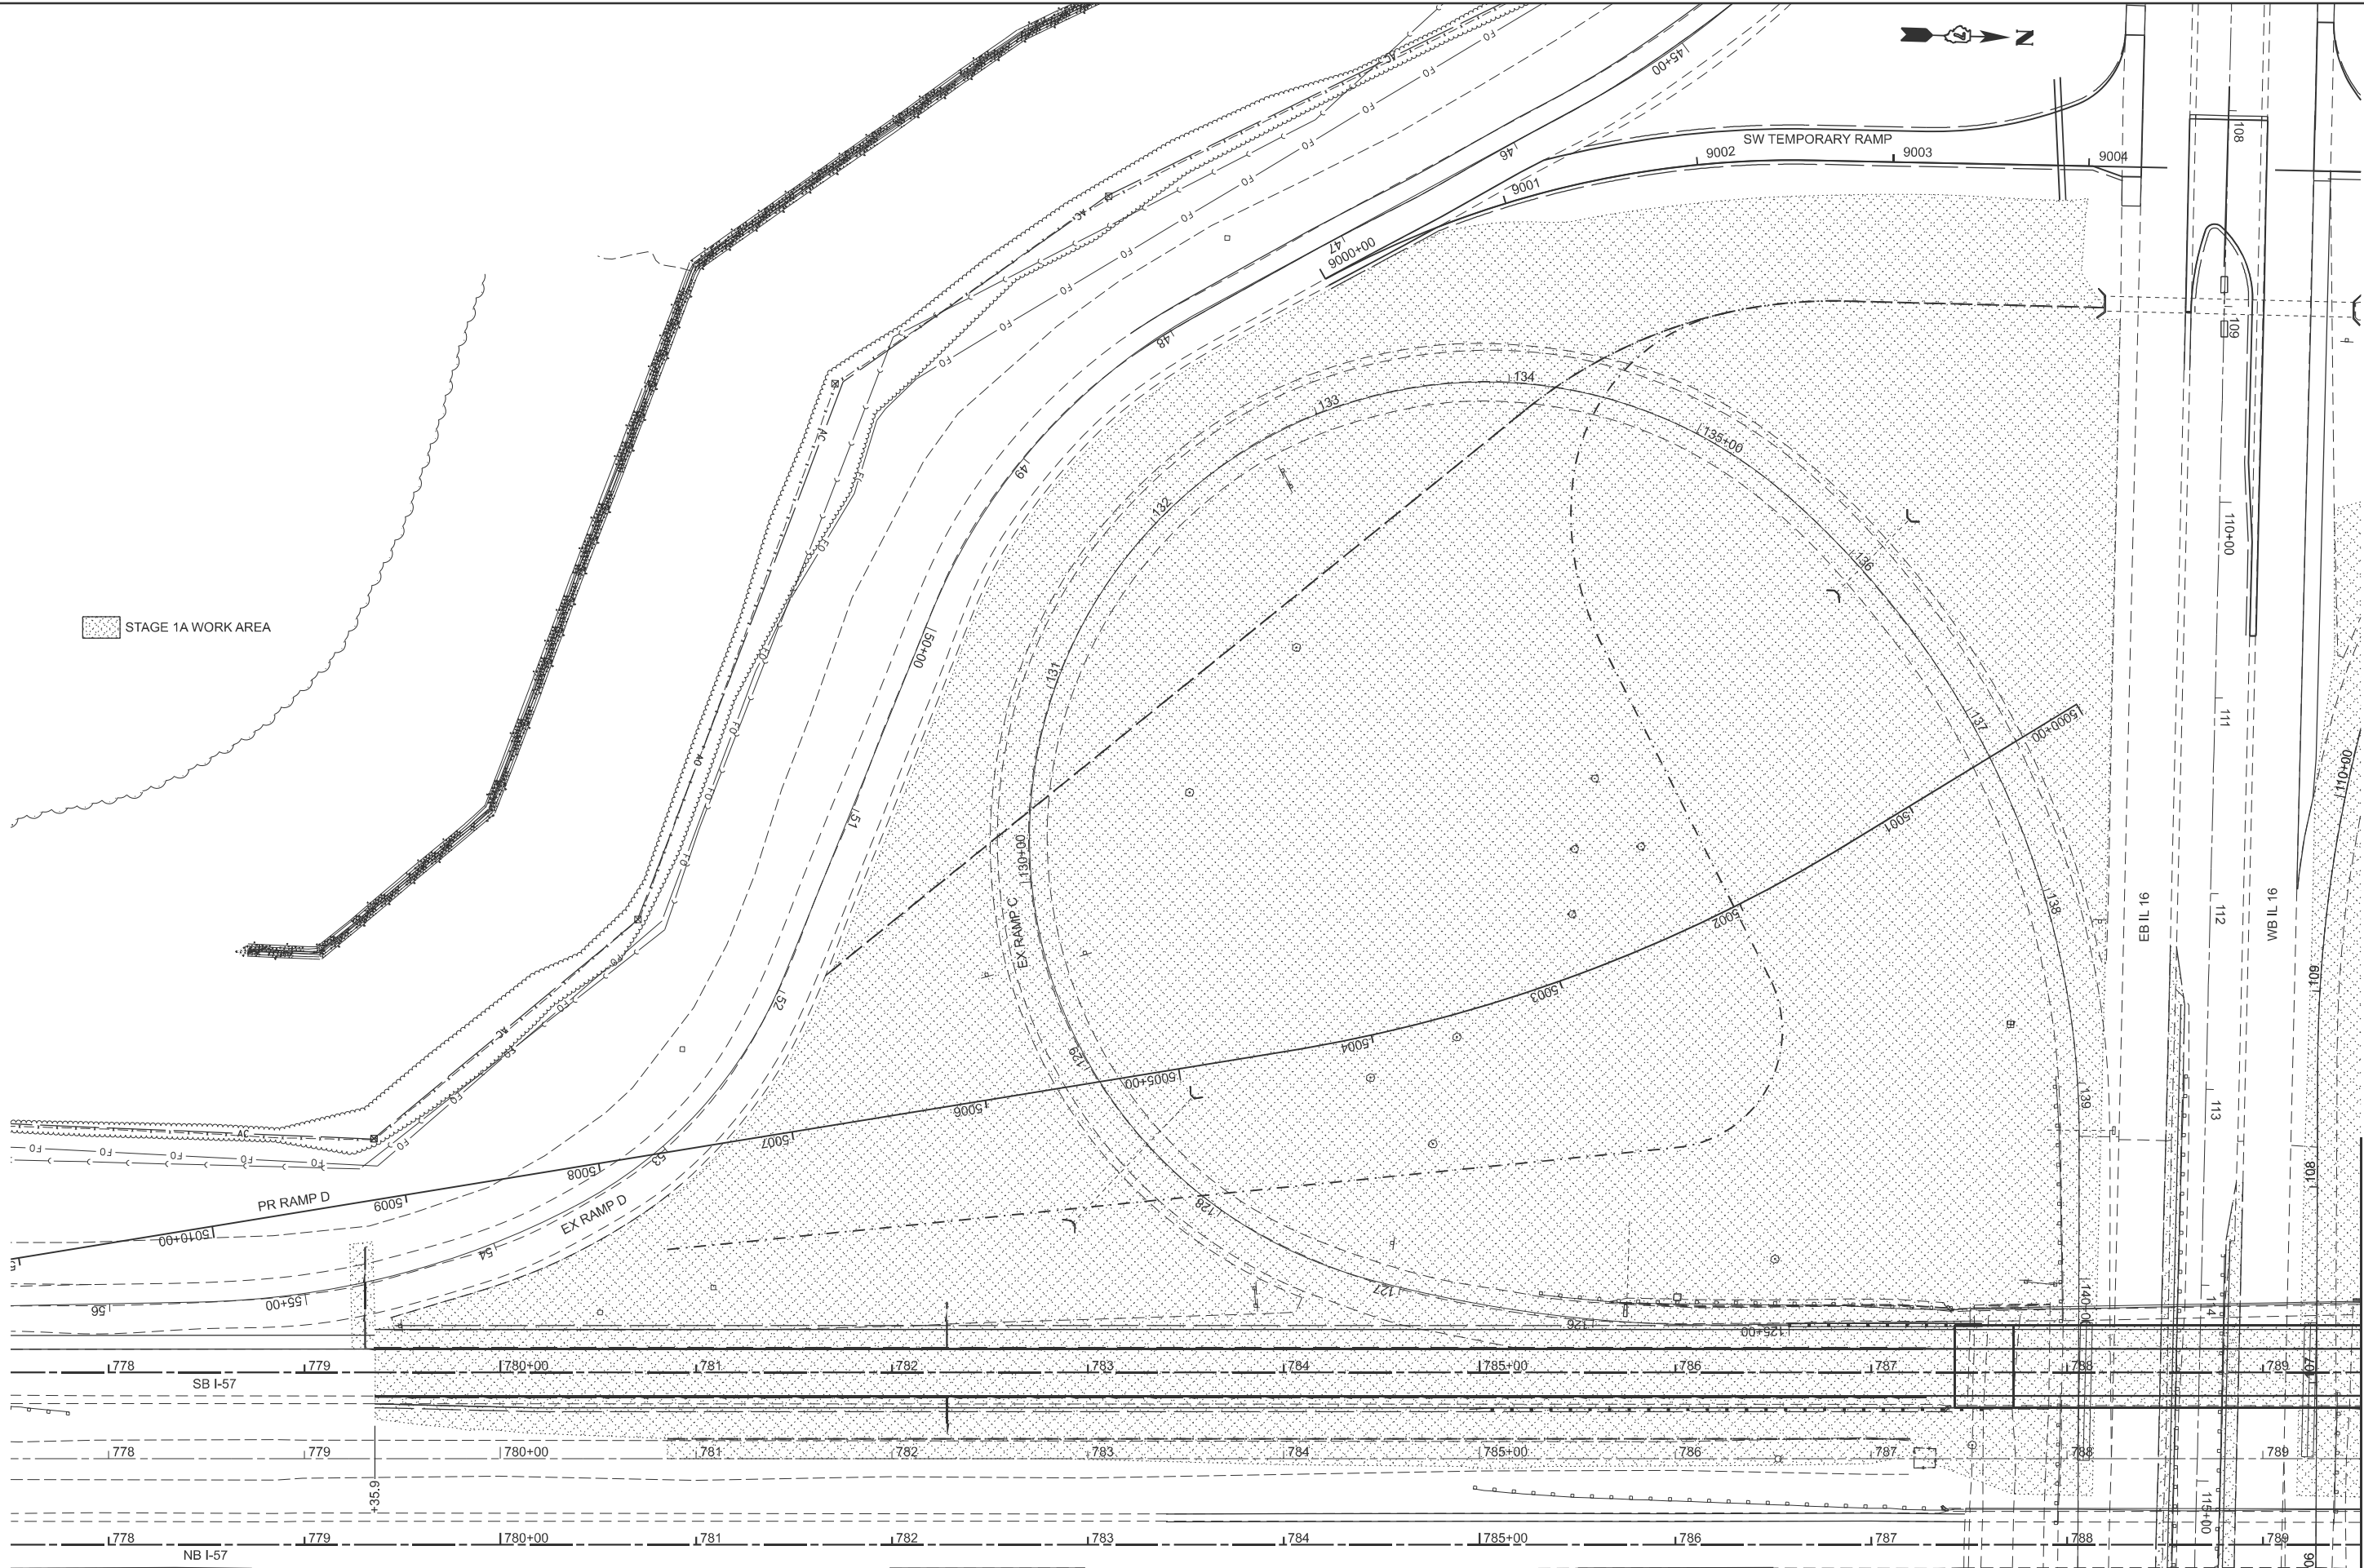


|            |                 |          |   |         |   |
|------------|-----------------|----------|---|---------|---|
| USER NAME  | = kaleb.hirtzel | DESIGNED | - | REVISED | - |
| PLOT SCALE | = \$SCALE\$     | DRAWN    | - | REVISED | - |
| PLOT DATE  | = 8/19/2024     | CHECKED  | - | REVISED | - |
|            |                 | DATE     | - | REVISED | - |

STATE OF ILLINOIS  
DEPARTMENT OF TRANSPORTATION

| STAGING PLANS<br>STAGE 1A WORK AREA |         |              |                                  |
|-------------------------------------|---------|--------------|----------------------------------|
| SCALE: 1"=40'                       | SHEET 2 | OF 35 SHEETS | STA. 777+50.00 TO STA. 789+50.00 |

| F.A.I<br>RTE.             | SECTION                | COUNTY | TOTAL<br>SHEETS | SHEET<br>NO. |
|---------------------------|------------------------|--------|-----------------|--------------|
| 57                        | (15-22HB-4)BR (15-22)R | COLES  | 1086            | 201          |
| CONTRACT NO. 74435        |                        |        |                 |              |
| ILLINOIS FED. AID PROJECT |                        |        |                 |              |

MODEL: PG857 - Stage1A Work A-1 (Sheet)  
FILE NAME: c:\paw\work\hrtz\k00832852\74435-sheets-Staging-Stage1A.dgn

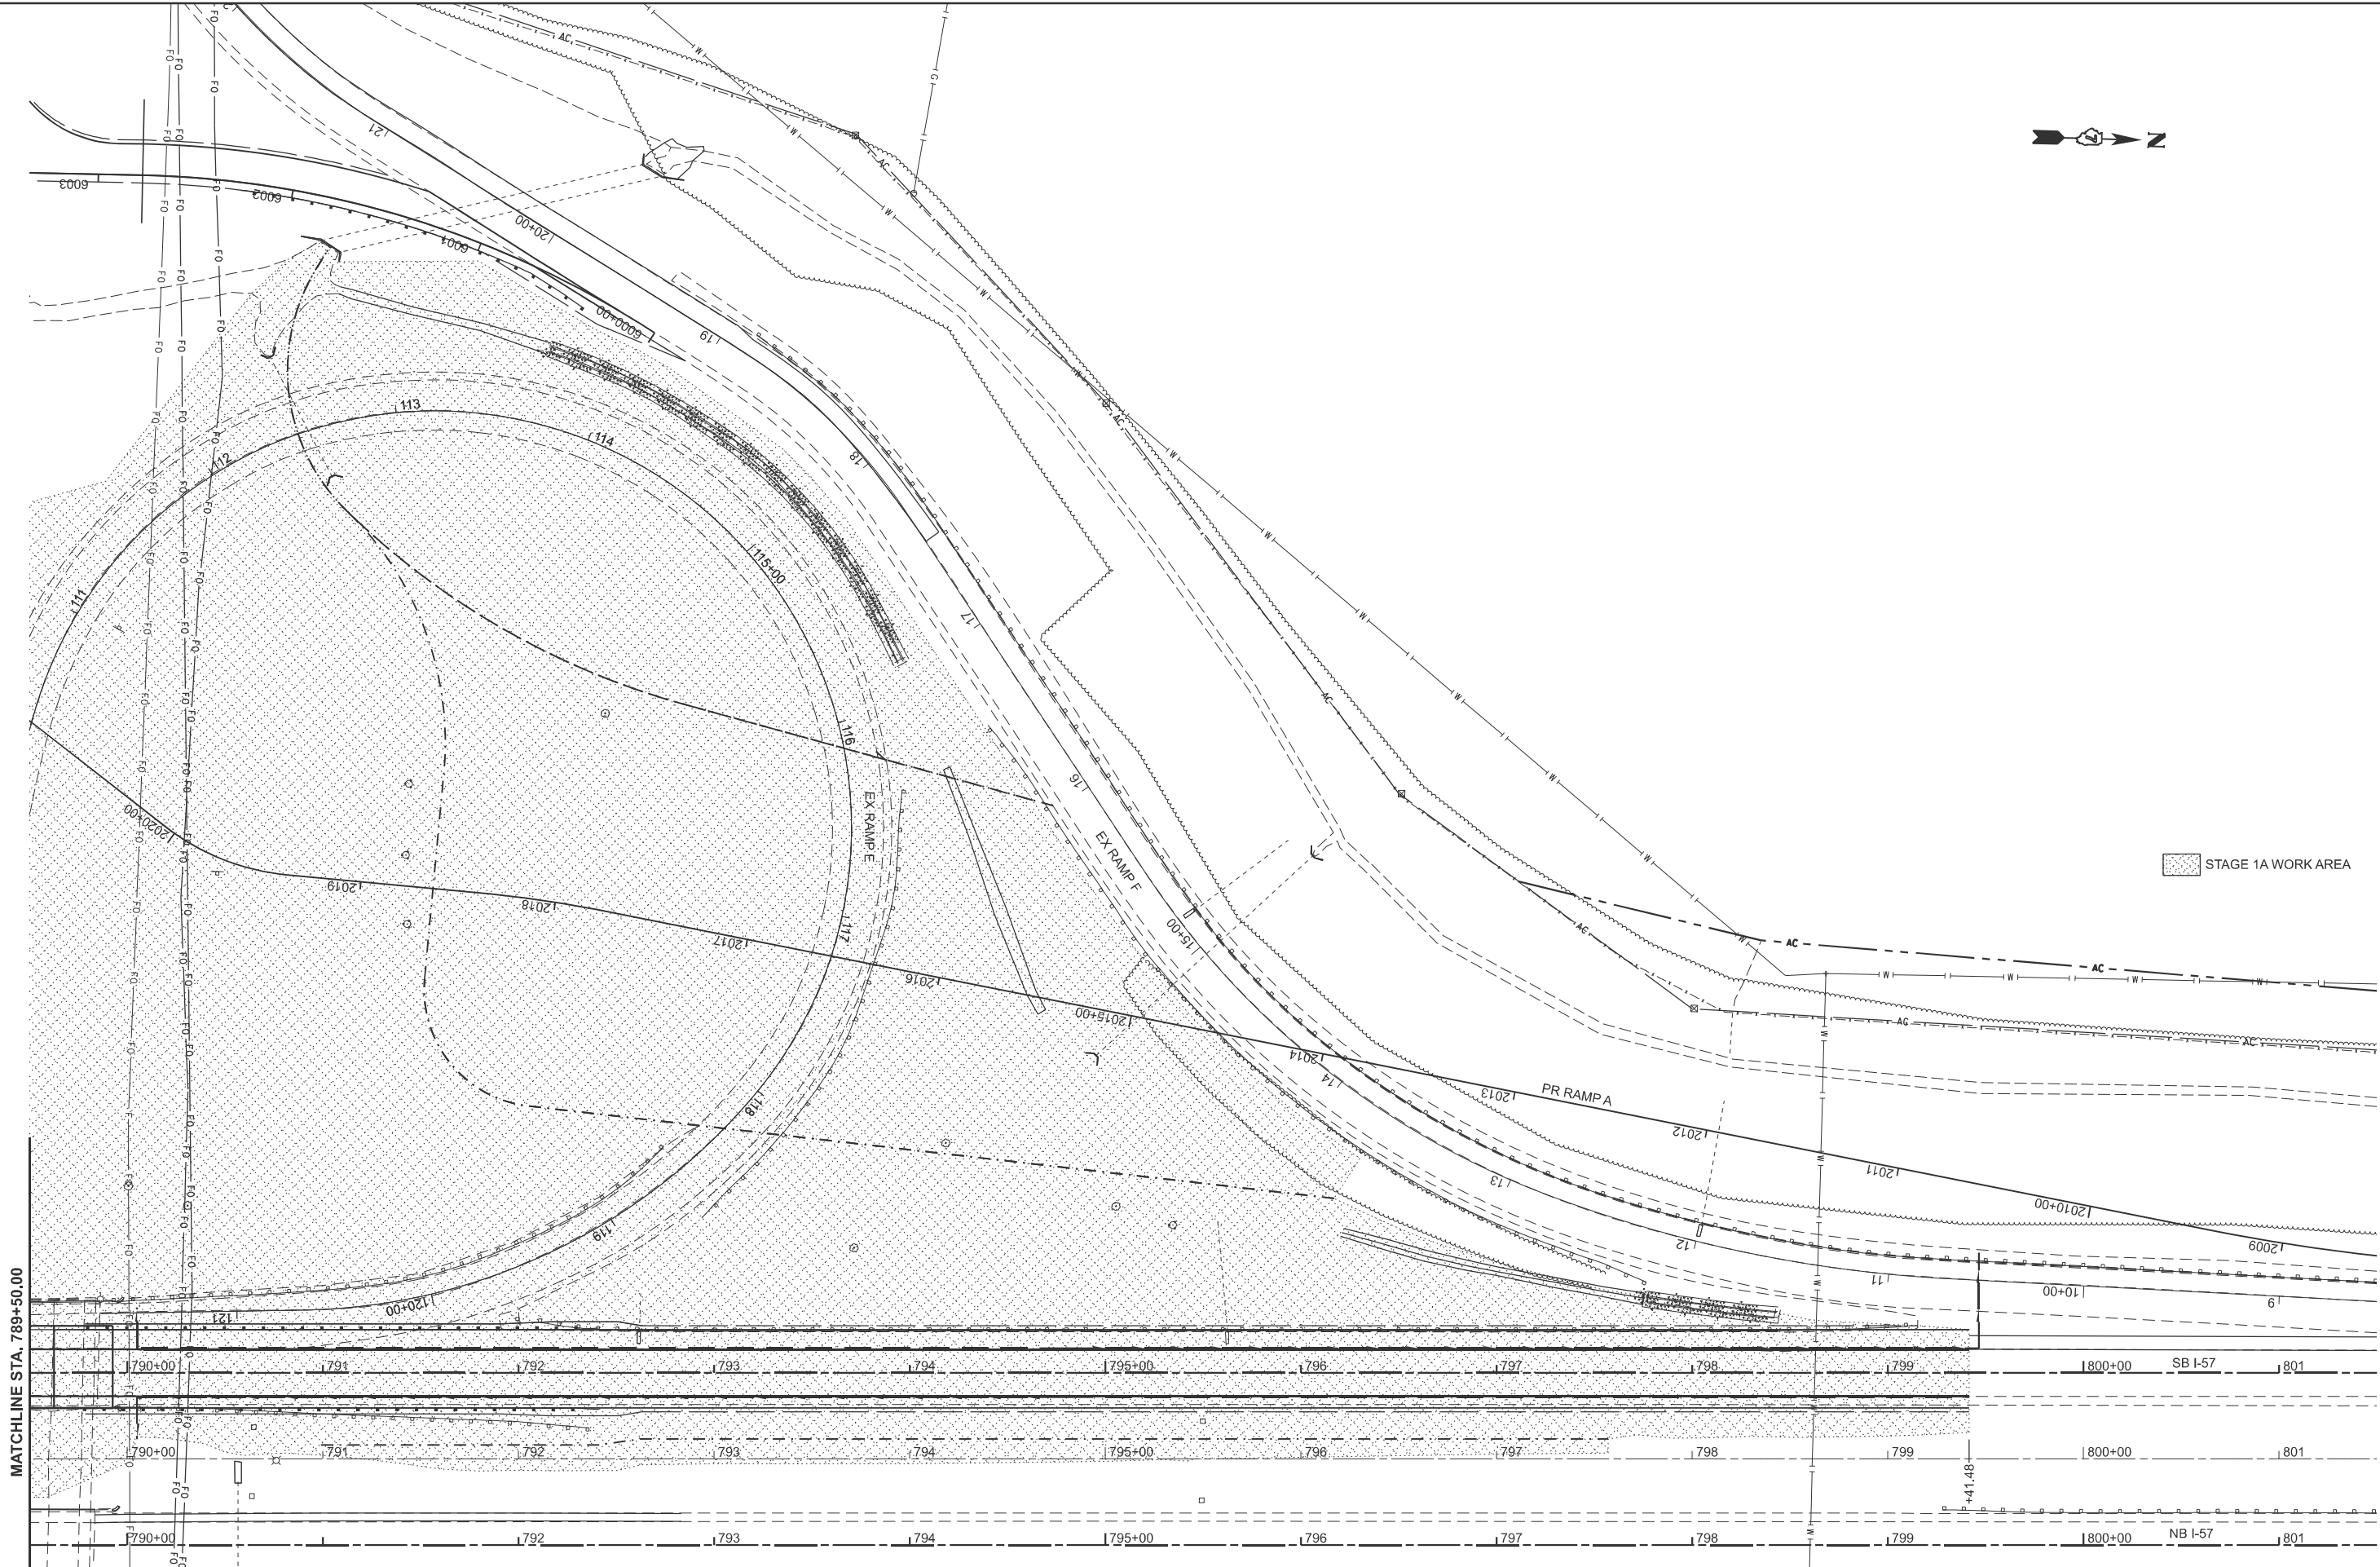

|                           |            |           |
|---------------------------|------------|-----------|
| USER NAME = kaleb.hirtzel | DESIGNED - | REVISED - |
|                           | DRAWN -    | REVISED - |
| PLOT SCALE = \$SCALE\$    | CHECKED -  | REVISED - |
| PLOT DATE = 8/19/2024     | DATE -     | REVISED - |


STATE OF ILLINOIS  
DEPARTMENT OF TRANSPORTATION

STAGING PLANS  
STAGE 1A WORK AREA

SCALE: 1"=40' SHEET 3 OF 35 SHEETS STA. 789+50.00 TO STA. 801+50.00

| F.A.I<br>RTE.             | SECTION                | COUNTY | TOTAL<br>SHEETS | SHEET<br>NO. |
|---------------------------|------------------------|--------|-----------------|--------------|
| 57                        | (15-22HB-4)BR (15-22)R | COLES  | 1086            | 202          |
| CONTRACT NO. 74435        |                        |        |                 |              |
| ILLINOIS FED. AID PROJECT |                        |        |                 |              |

MODEL: Ex IL 16- IL 16 WORK AREA [Sheet]  
FILE NAME: c:\p\p\work\hrtzel\0852852\074435-sheets-Staging-Stage 1A.dgn

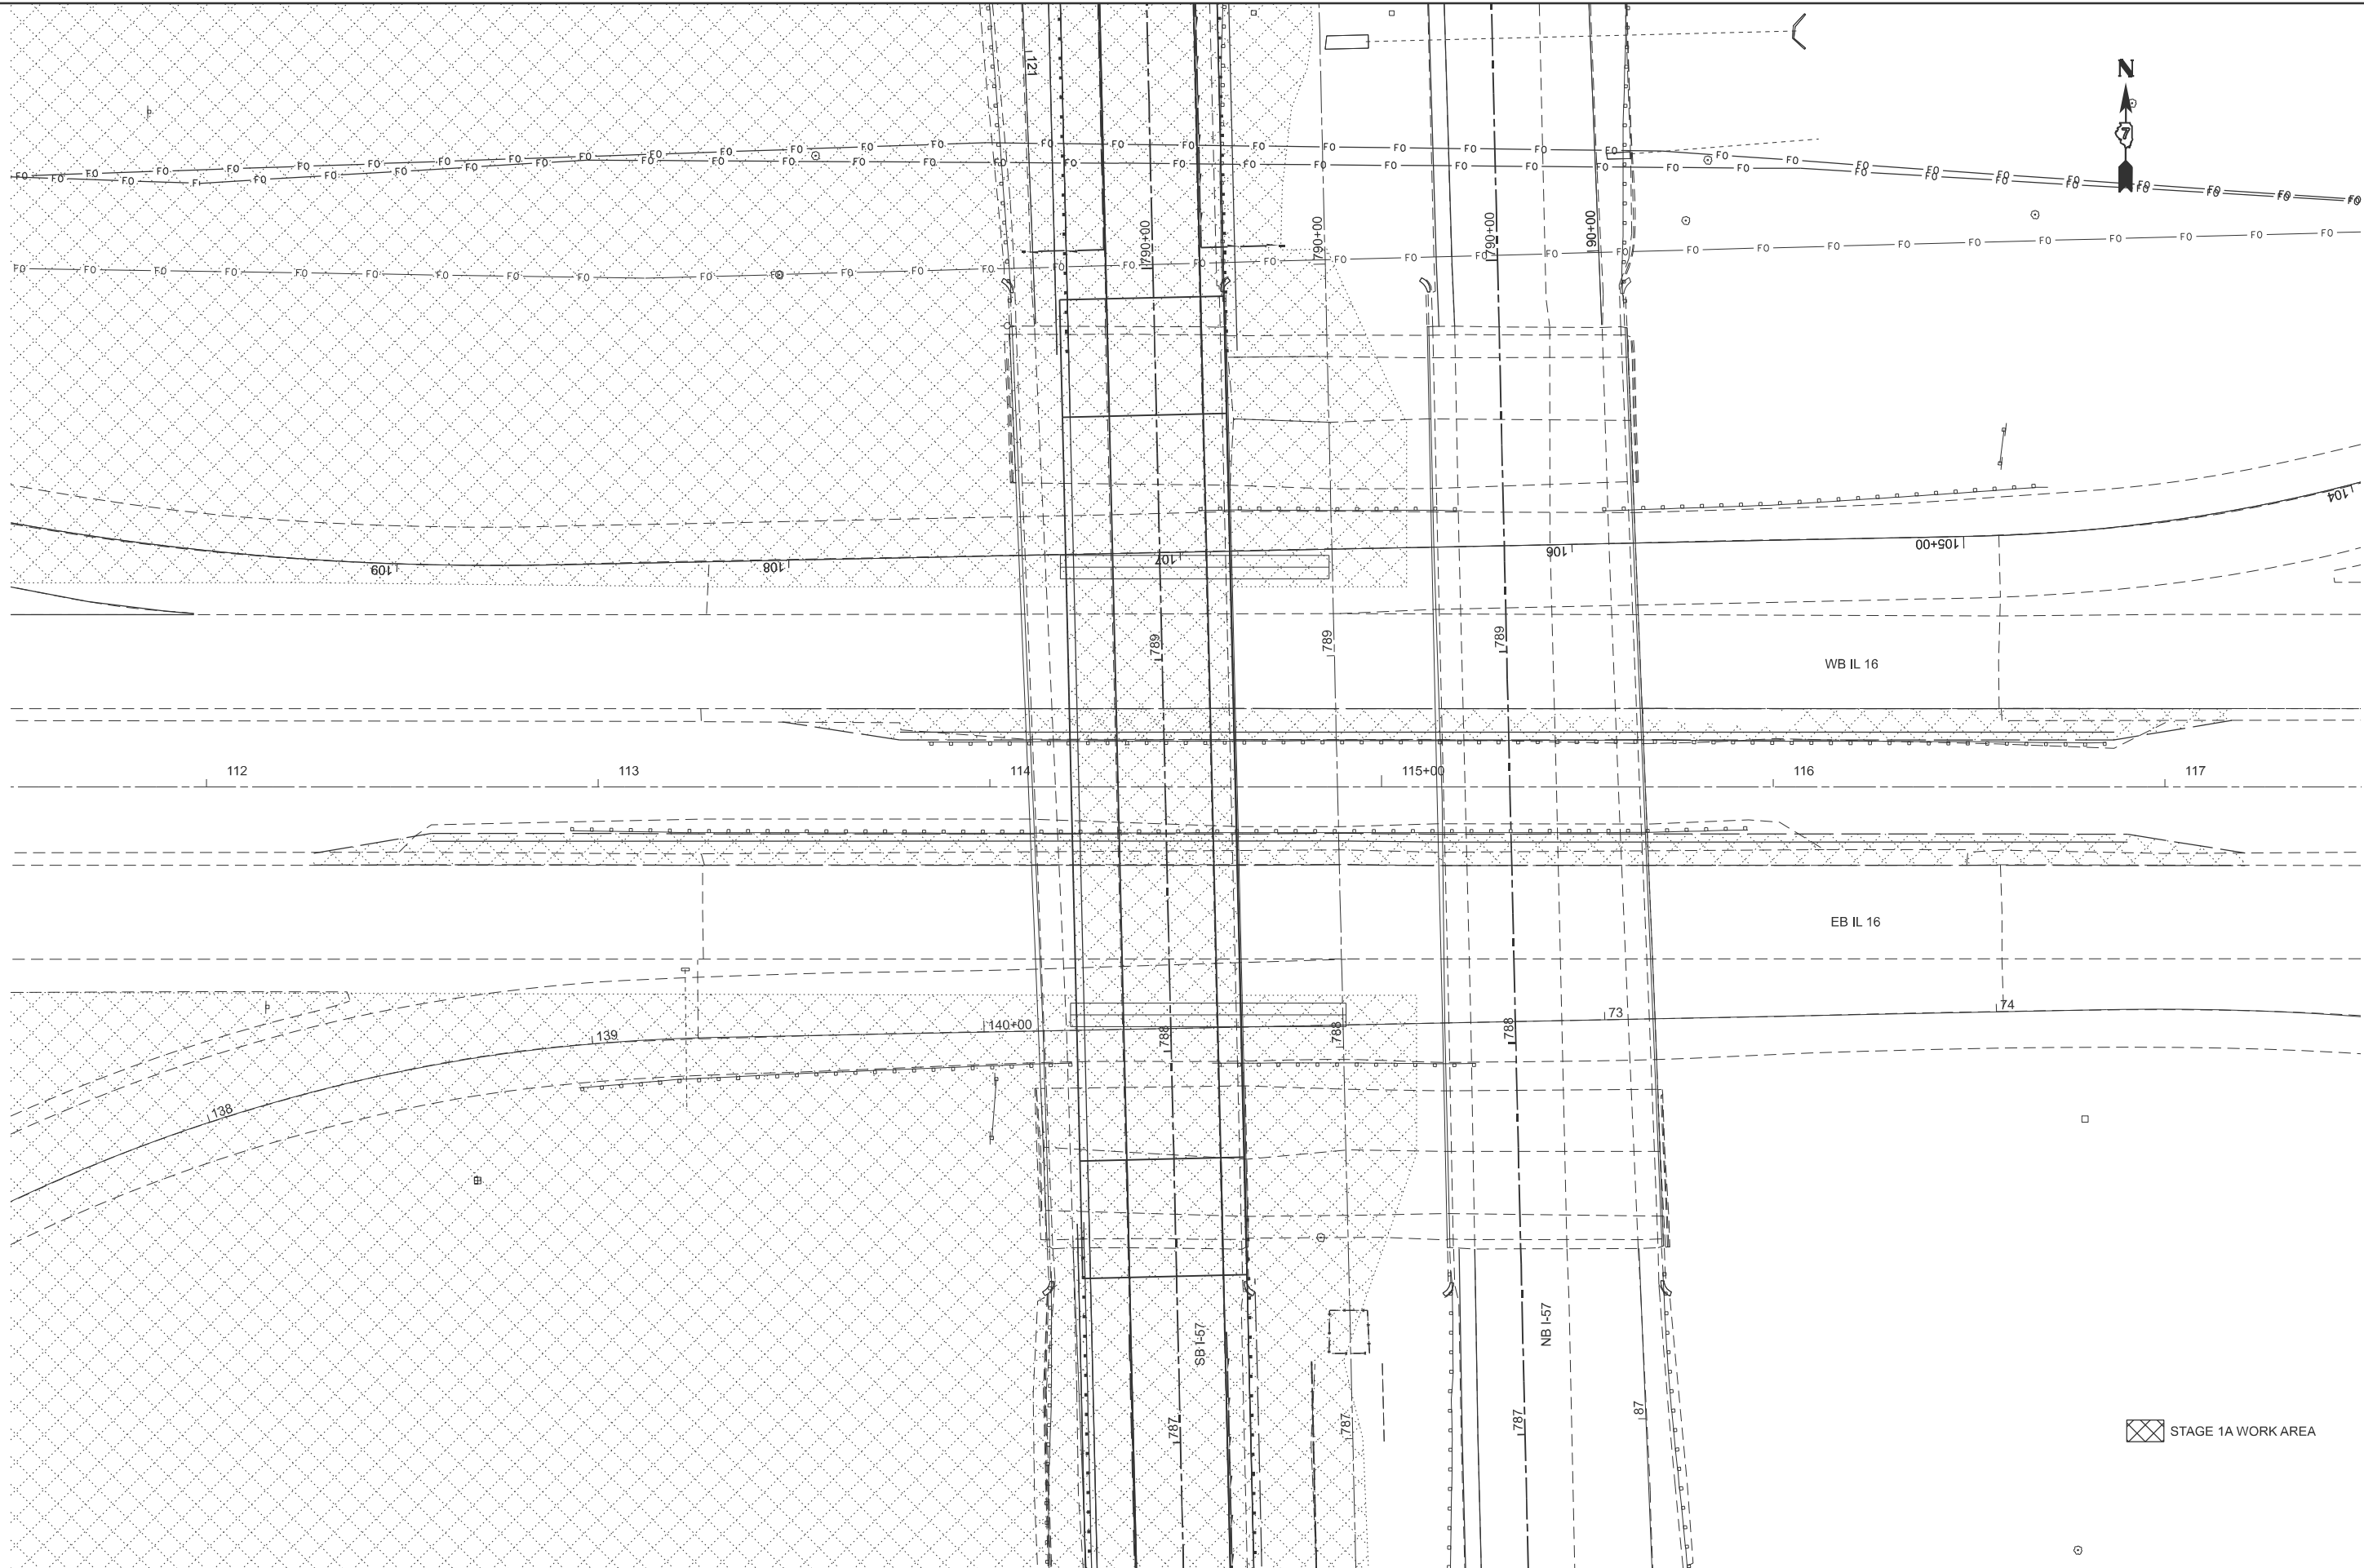

|            |                 |          |   |         |   |
|------------|-----------------|----------|---|---------|---|
| USER NAME  | = kaleb.hirtzel | DESIGNED | - | REVISED | - |
| DRAWN      | -               | REVIS    | - | REVIS   | - |
| PLOT SCALE | = \$SCALE\$     | CHECKED  | - | REVISED | - |
| PLOT DATE  | = 7/17/2024     | DATE     | - | REVISED | - |

STATE OF ILLINOIS  
DEPARTMENT OF TRANSPORTATION

STAGING PLANS  
STAGE 1A WORK AREA


SCALE: 1"=20'    SHEET 4    OF 35 SHEETS    STA. 111+50.00    TO STA. 117+50.00

| F.A.I<br>RTE.             | SECTION                | COUNTY | TOTAL<br>SHEETS | SHEET<br>NO. |
|---------------------------|------------------------|--------|-----------------|--------------|
| 57                        | (15-22HB-4)BR (15-22)R | COLES  | 1086            | 203          |
| CONTRACT NO. 74435        |                        |        |                 |              |
| ILLINOIS FED. AID PROJECT |                        |        |                 |              |





STAGE 1B WORK AREA

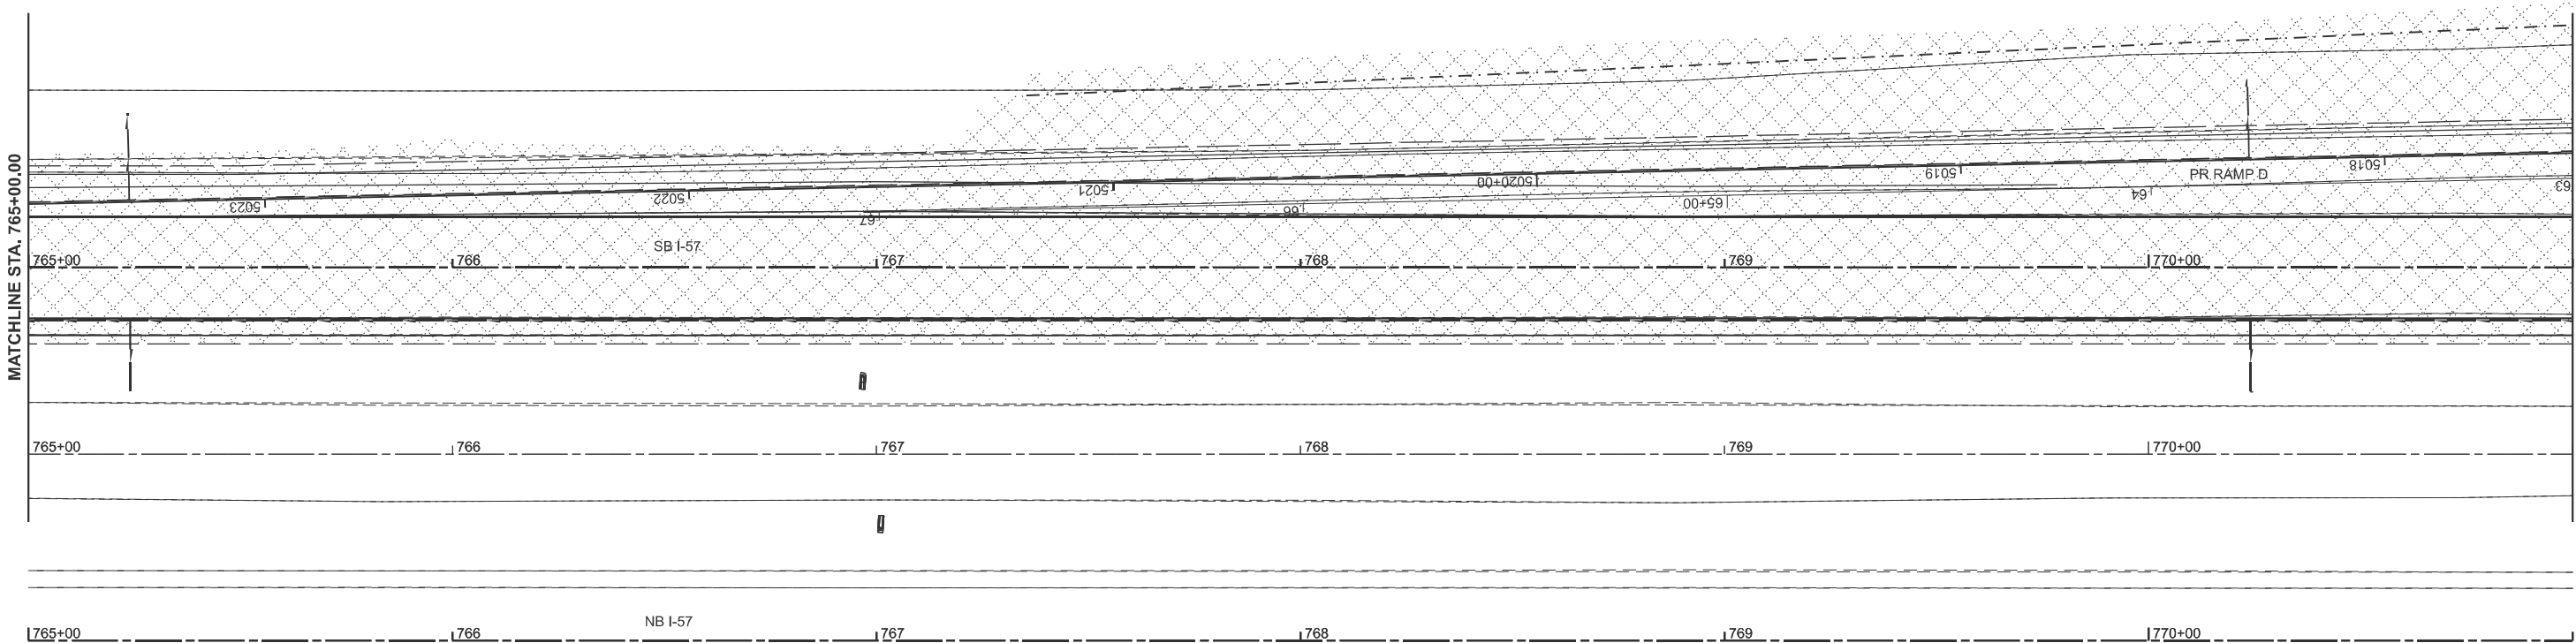

MODEL: P3857 - Stage1B Work Area-1 [Sheet]  
FILE NAME: c:\p3\work\kwhrtz\hrtz\kld082852\0774435-sheets-Stage1B.dgn


|  |                           |            |           |                                                   |                                                                                    |  |  |                              |                        |        |                 |              |
|--|---------------------------|------------|-----------|---------------------------------------------------|------------------------------------------------------------------------------------|--|--|------------------------------|------------------------|--------|-----------------|--------------|
|  | USER NAME = kaleb.hirtzel | DESIGNED - | REVISED - | STATE OF ILLINOIS<br>DEPARTMENT OF TRANSPORTATION | STAGING PLANS<br>STAGE 1B WORK AREA                                                |  |  | F.A.I<br>RTE.                | SECTION                | COUNTY | TOTAL<br>SHEETS | SHEET<br>NO. |
|  | PLOT SCALE = \$SCALE\$    | CHECKED -  | REVISED - |                                                   |                                                                                    |  |  | 57                           | (15-22HB-4)BR (15-22)R | COLES  | 1086            | 205          |
|  | PLOT DATE = 8/19/2024     | DATE -     | REVISED - |                                                   | SCALE: 1"=20'    SHEET 6    OF 35    SHEETS    STA. 765+00.00    TO STA. 771+00.00 |  |  | CONTRACT NO. 74435           |                        |        |                 |              |
|  |                           |            |           |                                                   |                                                                                    |  |  | ILLINOIS    FED. AID PROJECT |                        |        |                 |              |



STAGE 1B WORK AREA

CLASS D PATCHES, TYPE IV, 10 INCH  
SB I-57 STA. 778+80.5 TO STA. 777+01  
FOR TRANSITIONING BETWEEN PR  
RAMP D PAVEMENT & EX RAMP D

STAGE 1 PR RAMP D  
PAVEMENT ENDS  
STA. 5011+75.93

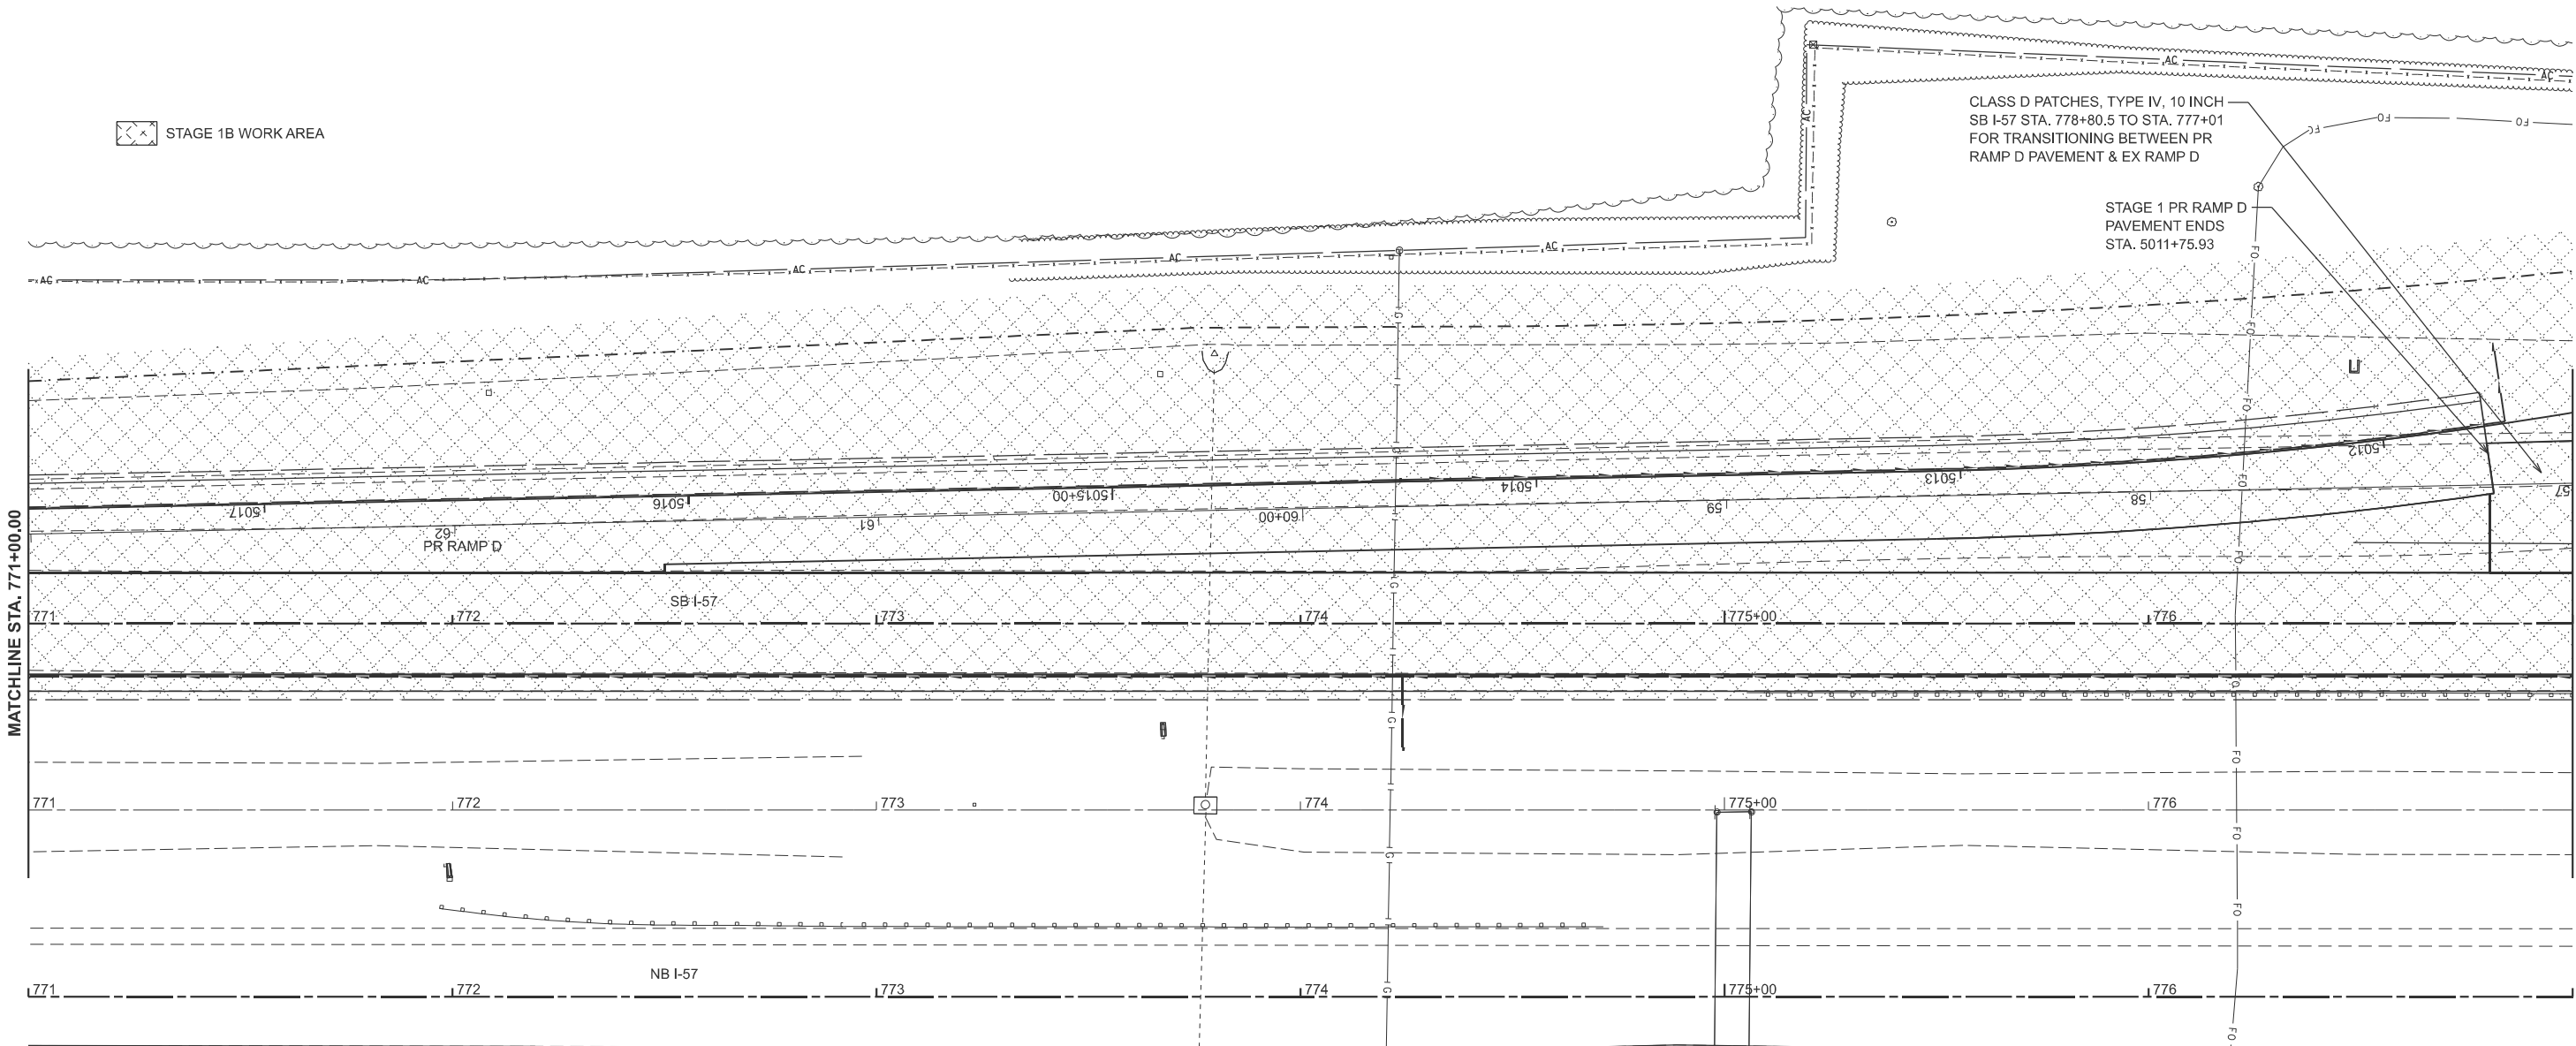

MODEL: PRS67 - Stage1B Work Area-2 [Sheet]  
FILE NAME: c:\p\work\hrtz\hrtz\kld62852\0774435-sheets-Staging-Stage1B.dgn

|            |                 |          |   |         |   |
|------------|-----------------|----------|---|---------|---|
| USER NAME  | = kaleb.hirtzel | DESIGNED | - | REVISED | - |
|            |                 | DRAWN    | - | REVISED | - |
| PLOT SCALE | = \$SCALE\$     | CHECKED  | - | REVISED | - |
| PLOT DATE  | = 8/19/2024     | DATE     | - | REVISED | - |

STATE OF ILLINOIS  
DEPARTMENT OF TRANSPORTATION

STAGING PLANS  
STAGE 1B WORK AREA

SCALE: 1"=20'    SHEET 7    OF 35 SHEETS    STA. 771+00.00    TO STA. 777+00.00


| F.A.I<br>RTE.             | SECTION                | COUNTY | TOTAL<br>SHEETS | SHEET<br>NO. |
|---------------------------|------------------------|--------|-----------------|--------------|
| 57                        | (15-22HB-4)BR (15-22)R | COLES  | 1086            | 206          |
| CONTRACT NO. 74435        |                        |        |                 |              |
| ILLINOIS FED. AID PROJECT |                        |        |                 |              |







 STAGE 1B WORK AREA

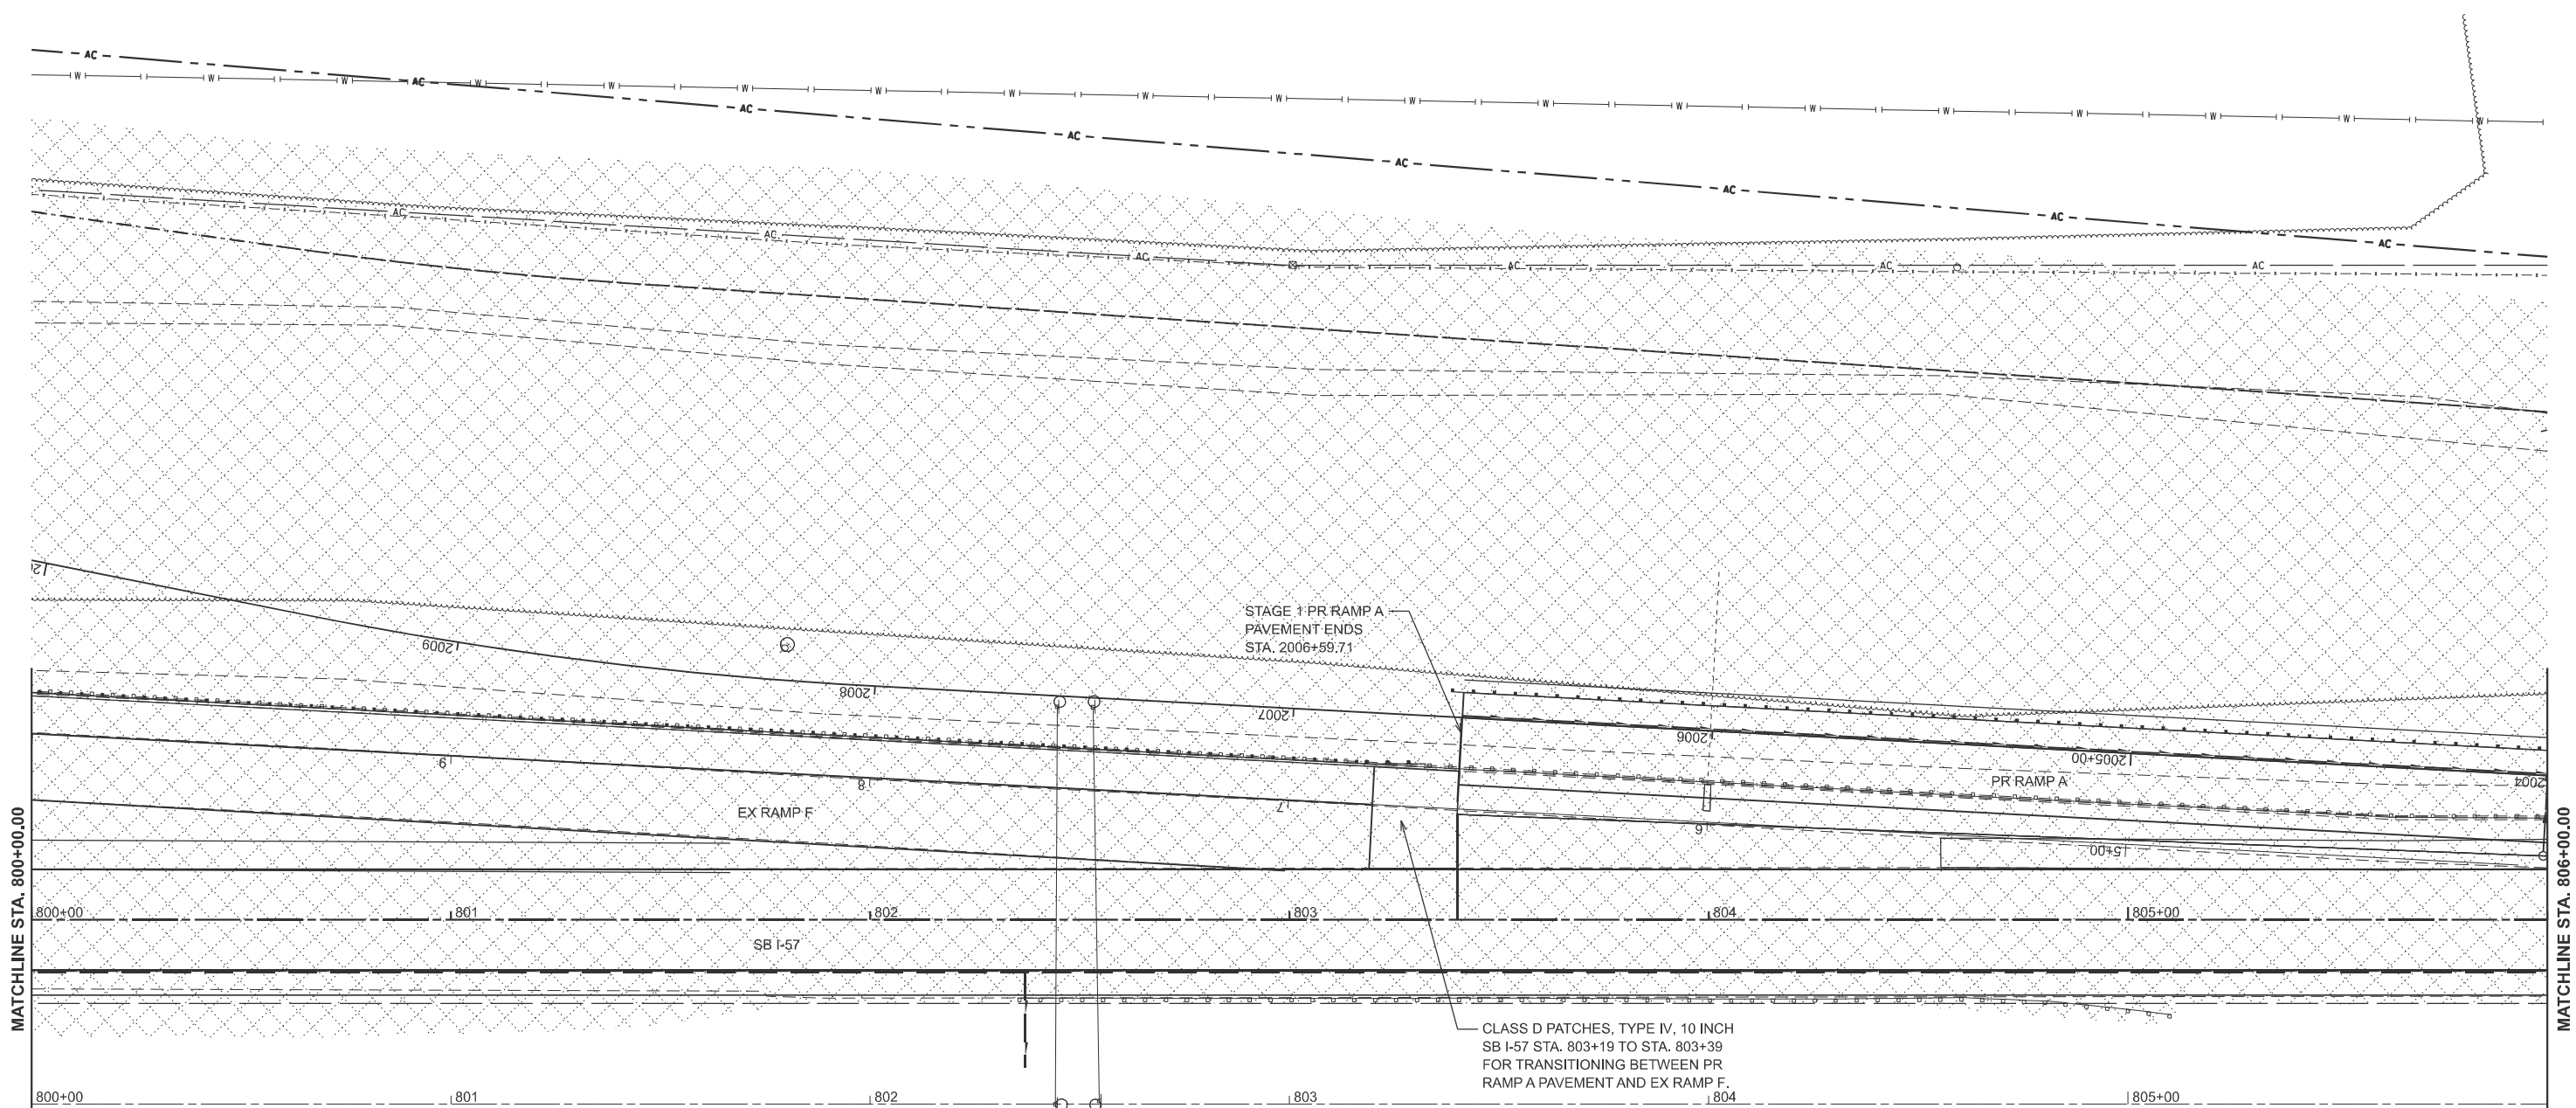

MODEL: PRS67 - Stage1B Work Area-5 (Sheet)  
FILE NAME: c:\paw\work\hrtz\k\062832\074435-sheets-Staging-Stage1B.dgn

|            |                 |          |   |         |   |
|------------|-----------------|----------|---|---------|---|
| USER NAME  | = kaleb.hirtzel | DESIGNED | - | REVISED | - |
| PLOT SCALE | = \$SCALE\$     | DRAWN    | - | REVISED | - |
| PLOT DATE  | = 8/19/2024     | CHECKED  | - | REVISED | - |
|            |                 | DATE     | - | REVISED | - |

STATE OF ILLINOIS  
DEPARTMENT OF TRANSPORTATION

STAGING PLANS  
STAGE 1B WORK AREA


SCALE: 1"=20'    SHEET 10    OF 35    SHEETS    STA. 800+00.00    TO STA. 806+00.00

| F.A.I<br>RTE.             | SECTION                | COUNTY | TOTAL<br>SHEETS | SHEET<br>NO. |
|---------------------------|------------------------|--------|-----------------|--------------|
| 57                        | (15-22HB-4)BR (15-22)R | COLES  | 1086            | 209          |
| CONTRACT NO. 74435        |                        |        |                 |              |
| ILLINOIS FED. AID PROJECT |                        |        |                 |              |



MODEL: P8867 - Stage1B Work Area-7 [Sheet]  
FILE NAME: c:\p\work\kwhirtzel\082852\074435-sheets-Staging-Stage1B.dgn

STAGE 1B WORK AREA

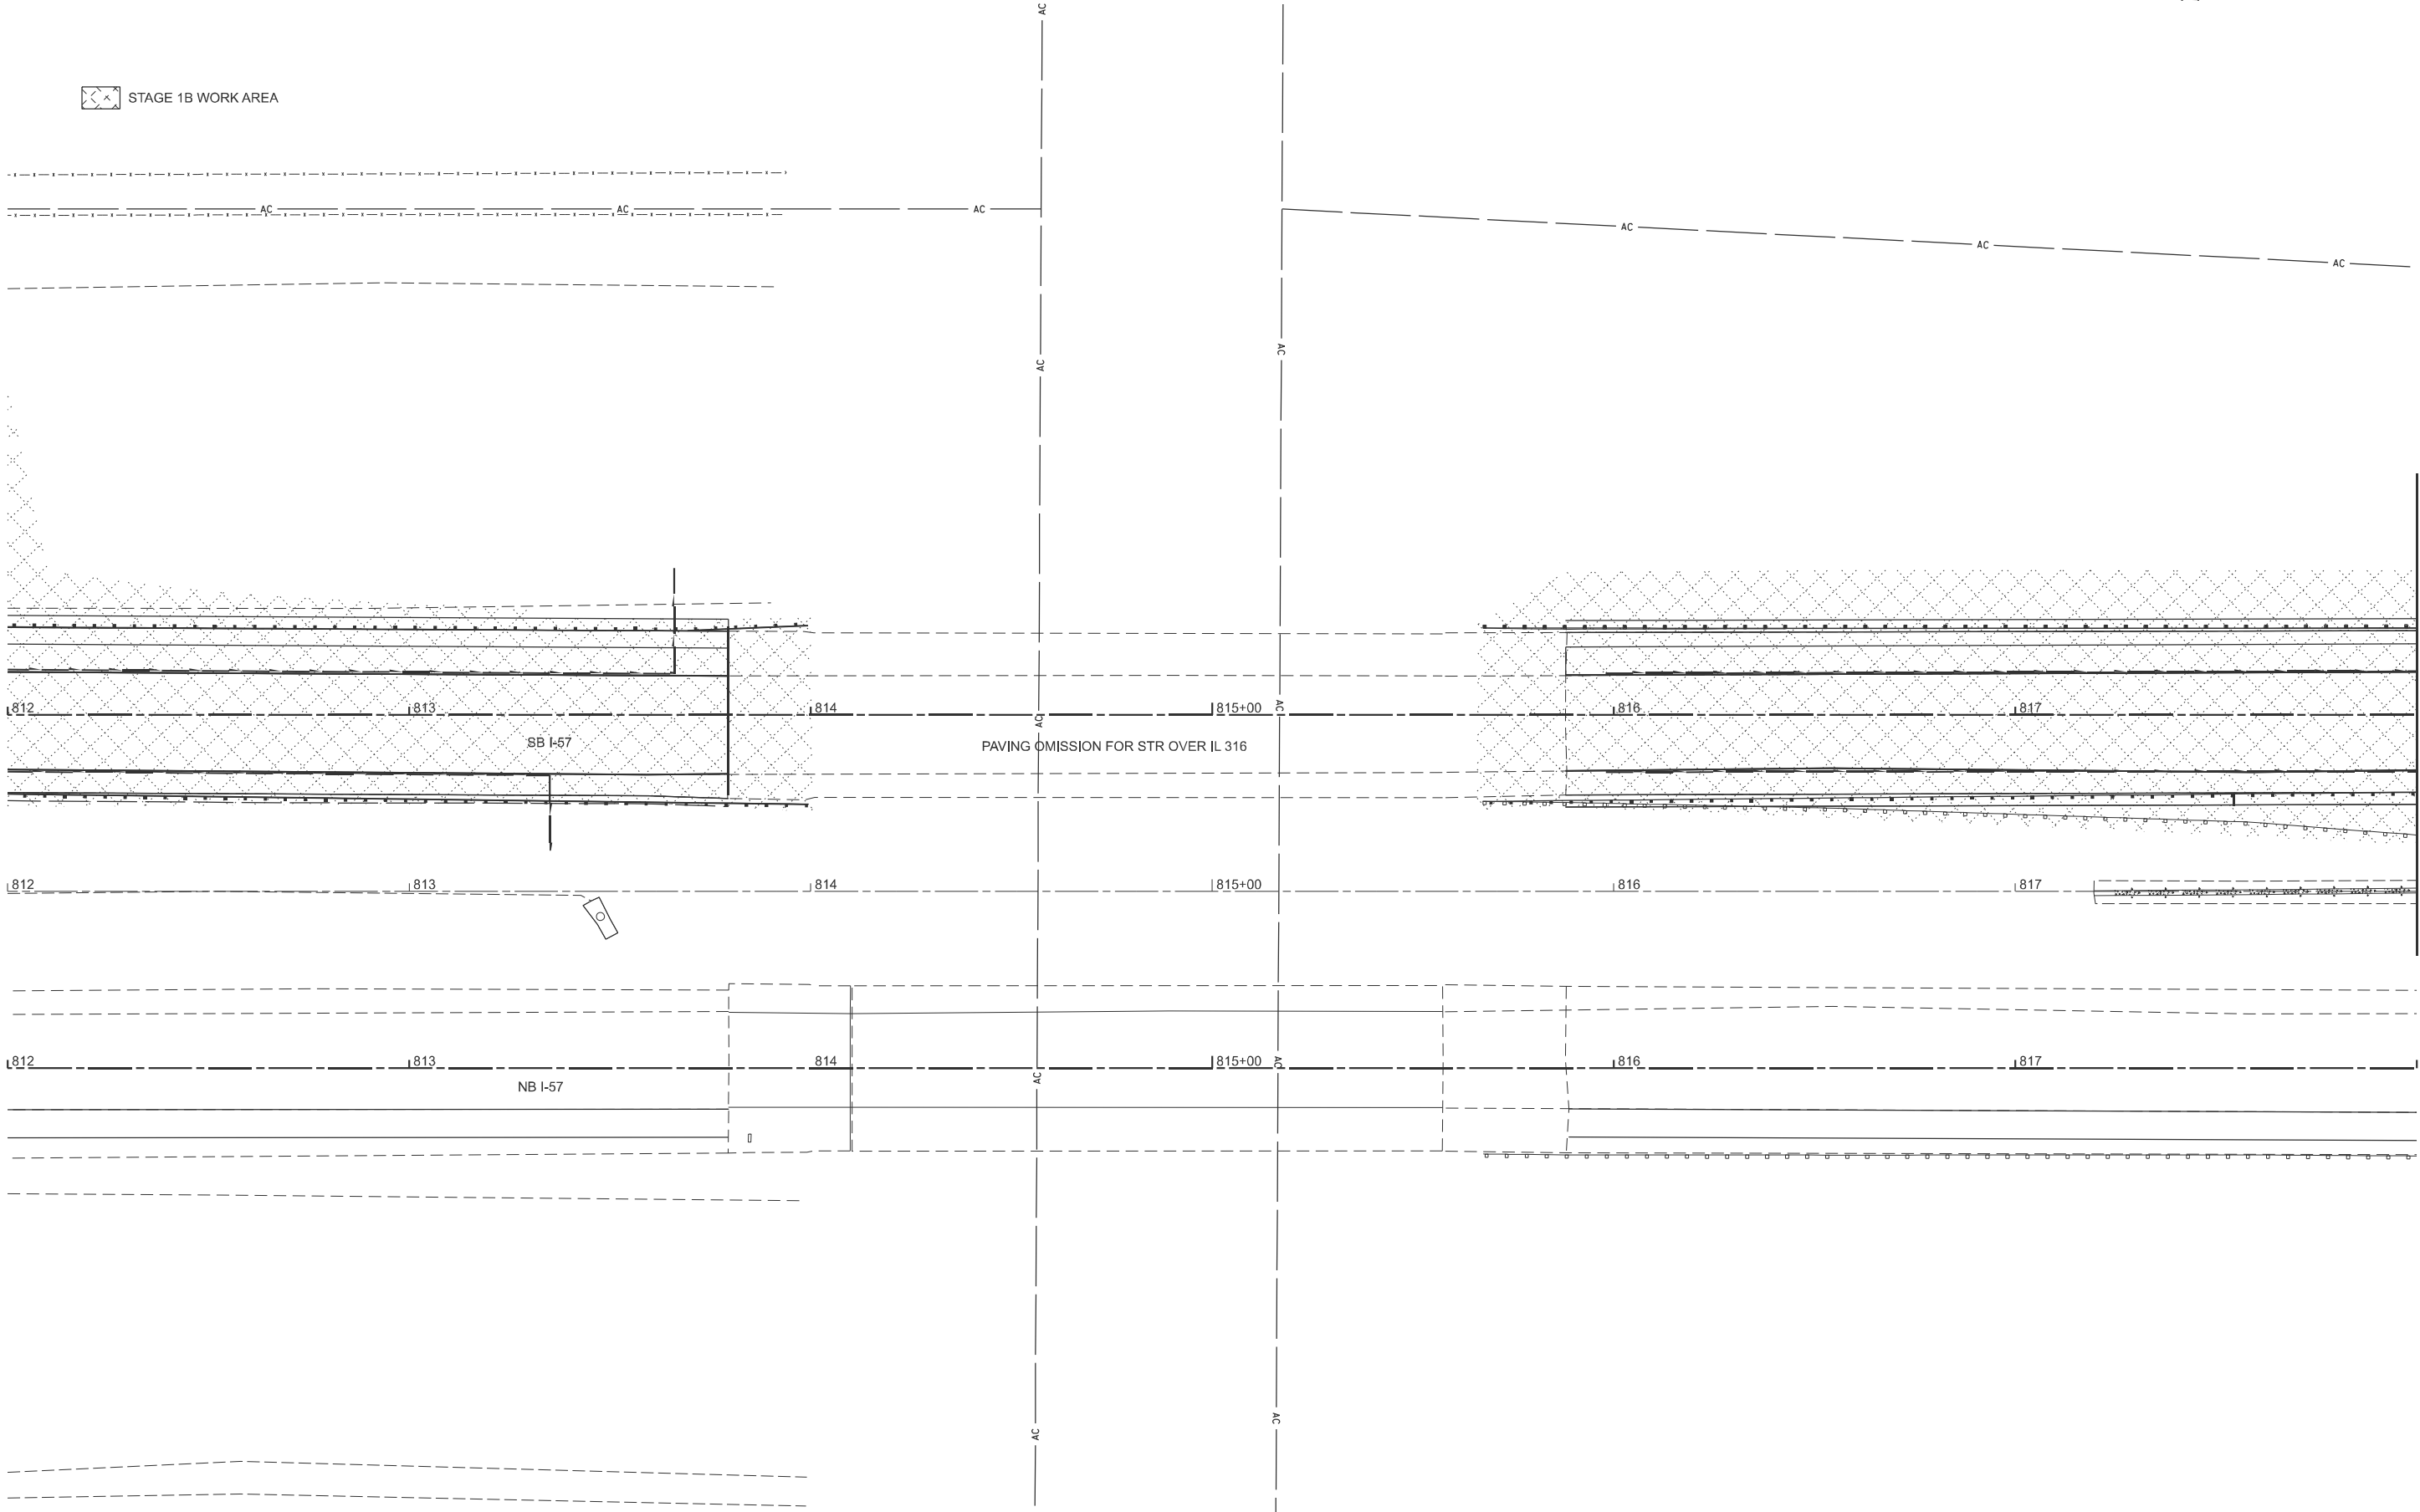

|                           |            |           |
|---------------------------|------------|-----------|
| USER NAME = kaleb.hirtzel | DESIGNED - | REVISED - |
|                           | DRAWN -    | REVISED - |
| PLOT SCALE = \$SCALE\$    | CHECKED -  | REVISED - |
| PLOT DATE = 8/19/2024     | DATE -     | REVISED - |

STATE OF ILLINOIS  
DEPARTMENT OF TRANSPORTATION

| STAGING PLANS<br>STAGE 1B WORK AREA |          |              |                                  |
|-------------------------------------|----------|--------------|----------------------------------|
| SCALE: 1"=20'                       | SHEET 12 | OF 35 SHEETS | STA. 812+00.00 TO STA. 818+00.00 |

| F.A.I<br>RTE.             | SECTION                | COUNTY | TOTAL<br>SHEETS | SHEET<br>NO. |
|---------------------------|------------------------|--------|-----------------|--------------|
| 57                        | (15-22HB-4)BR (15-22)R | COLES  | 1086            | 211          |
| CONTRACT NO. 74435        |                        |        |                 |              |
| ILLINOIS FED. AID PROJECT |                        |        |                 |              |










 STAGE 1B WORK AREA

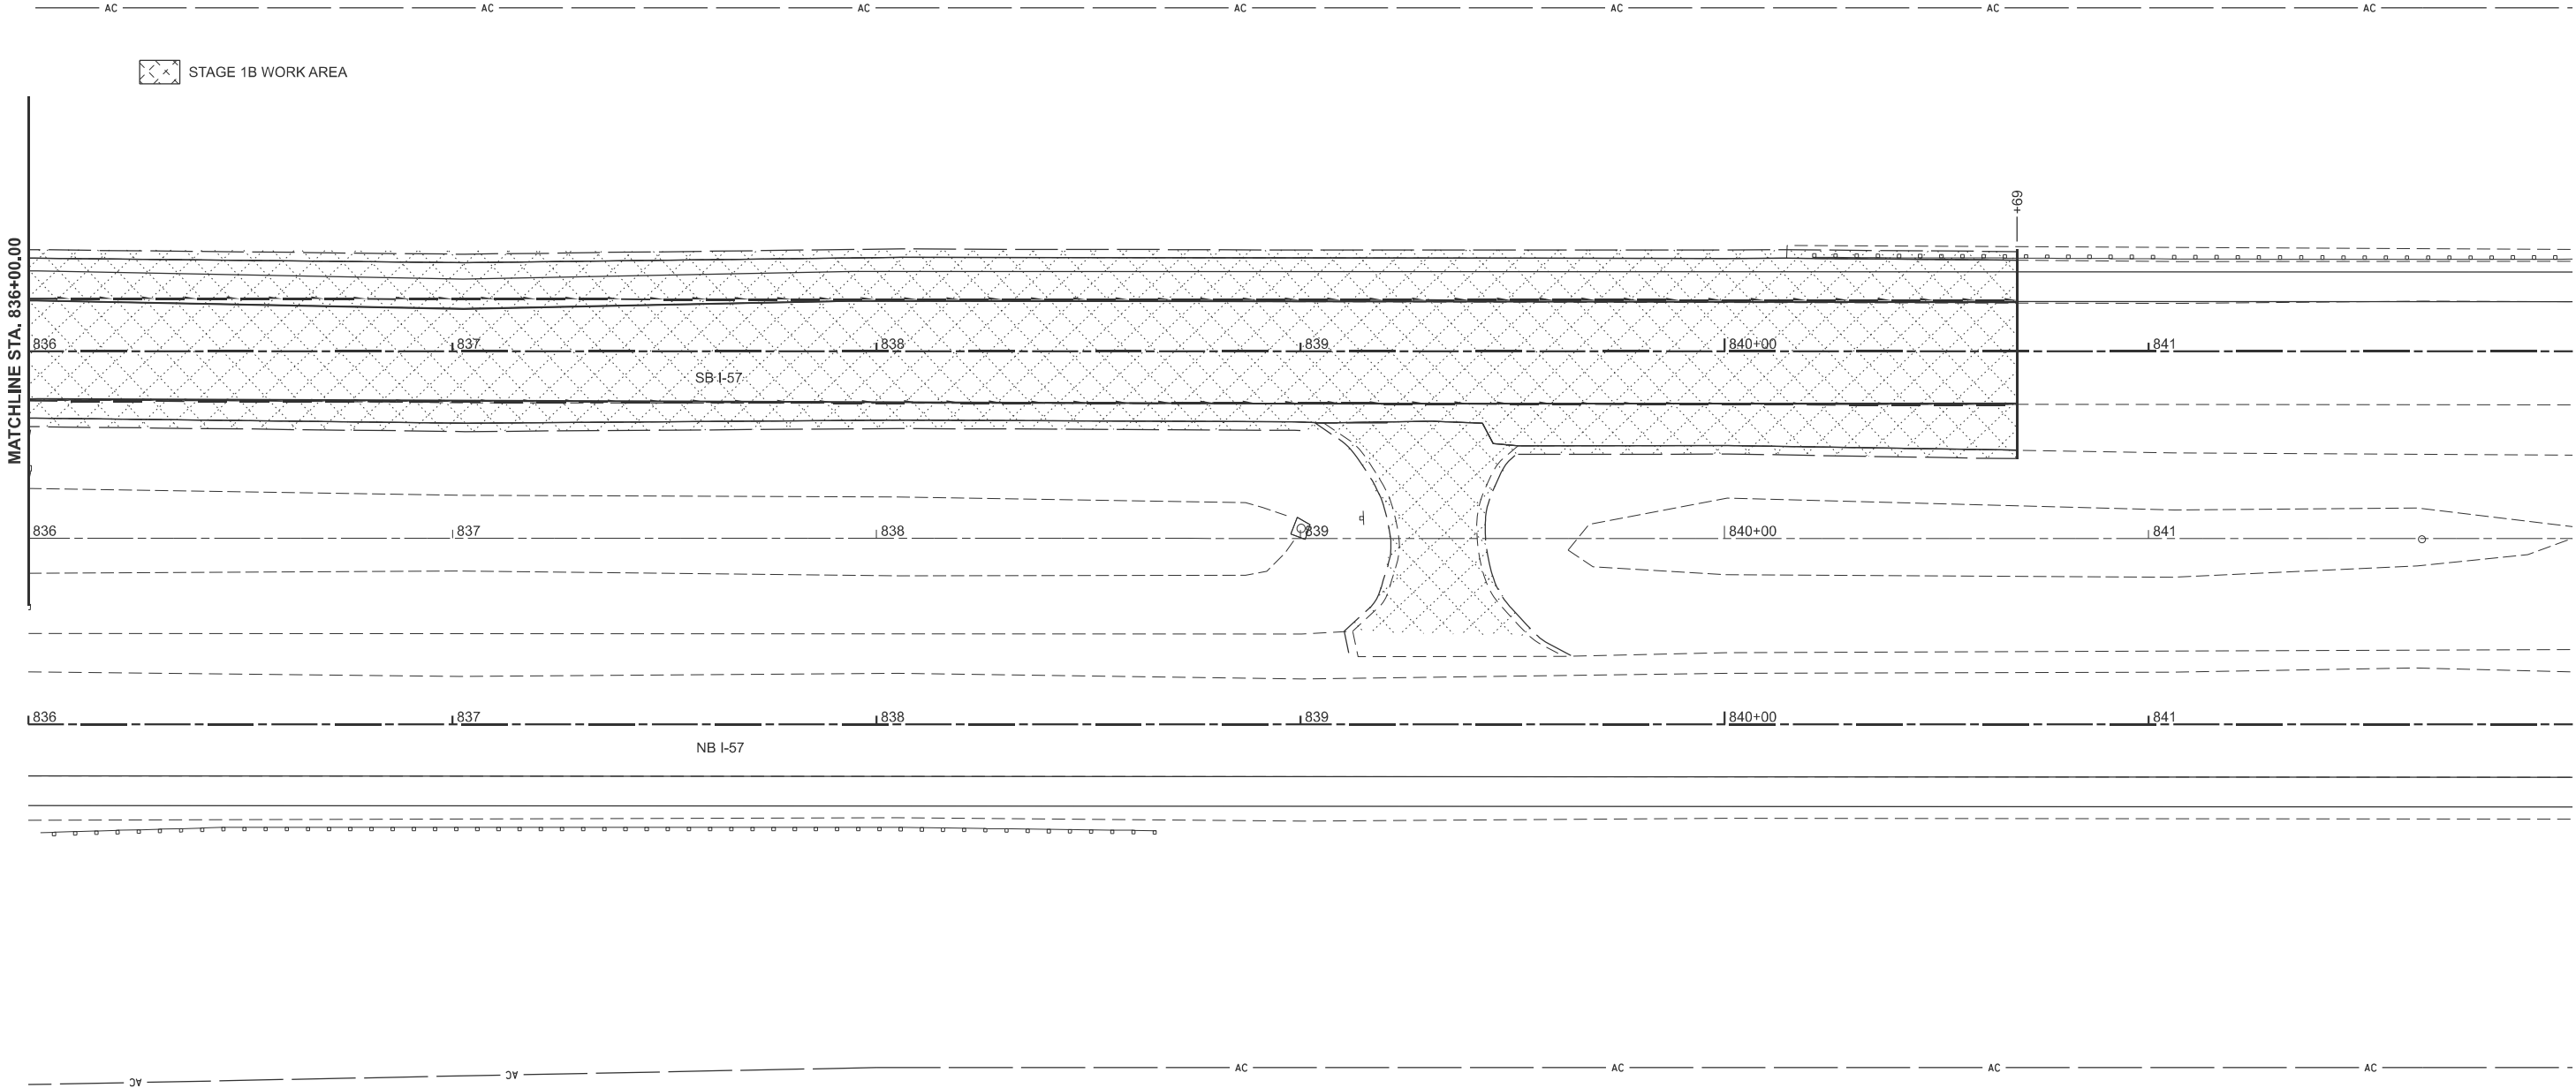

MODEL: P6867 - Stage1B Work Area-11 [Sheet]  
FILE NAME: c:\p\work\hrtz\hrtz\062852\074435-sheets\Staging-Stage1B.dgn


|                           |            |           |
|---------------------------|------------|-----------|
| USER NAME = kaleb.hirtzel | DESIGNED - | REVISED - |
|                           | DRAWN -    | REVISED - |
| PLOT SCALE = \$SCALE\$    | CHECKED -  | REVISED - |
| PLOT DATE = 8/19/2024     | DATE -     | REVISED - |

STATE OF ILLINOIS  
DEPARTMENT OF TRANSPORTATION

STAGING PLANS  
STAGE 1B WORK AREA

SCALE: 1"=20'    SHEET 16    OF   35   SHEETS    STA. 836+00.00    TO STA. SB I-57 813+54.30


| F.A.I<br>RTE.               | SECTION                | COUNTY | TOTAL<br>SHEETS | SHEET<br>NO. |
|-----------------------------|------------------------|--------|-----------------|--------------|
| 57                          | (15-22HB-4)BR (15-22)R | COLES  | 1086            | 215          |
| CONTRACT NO. 74435          |                        |        |                 |              |
| ILLINOIS   FED. AID PROJECT |                        |        |                 |              |

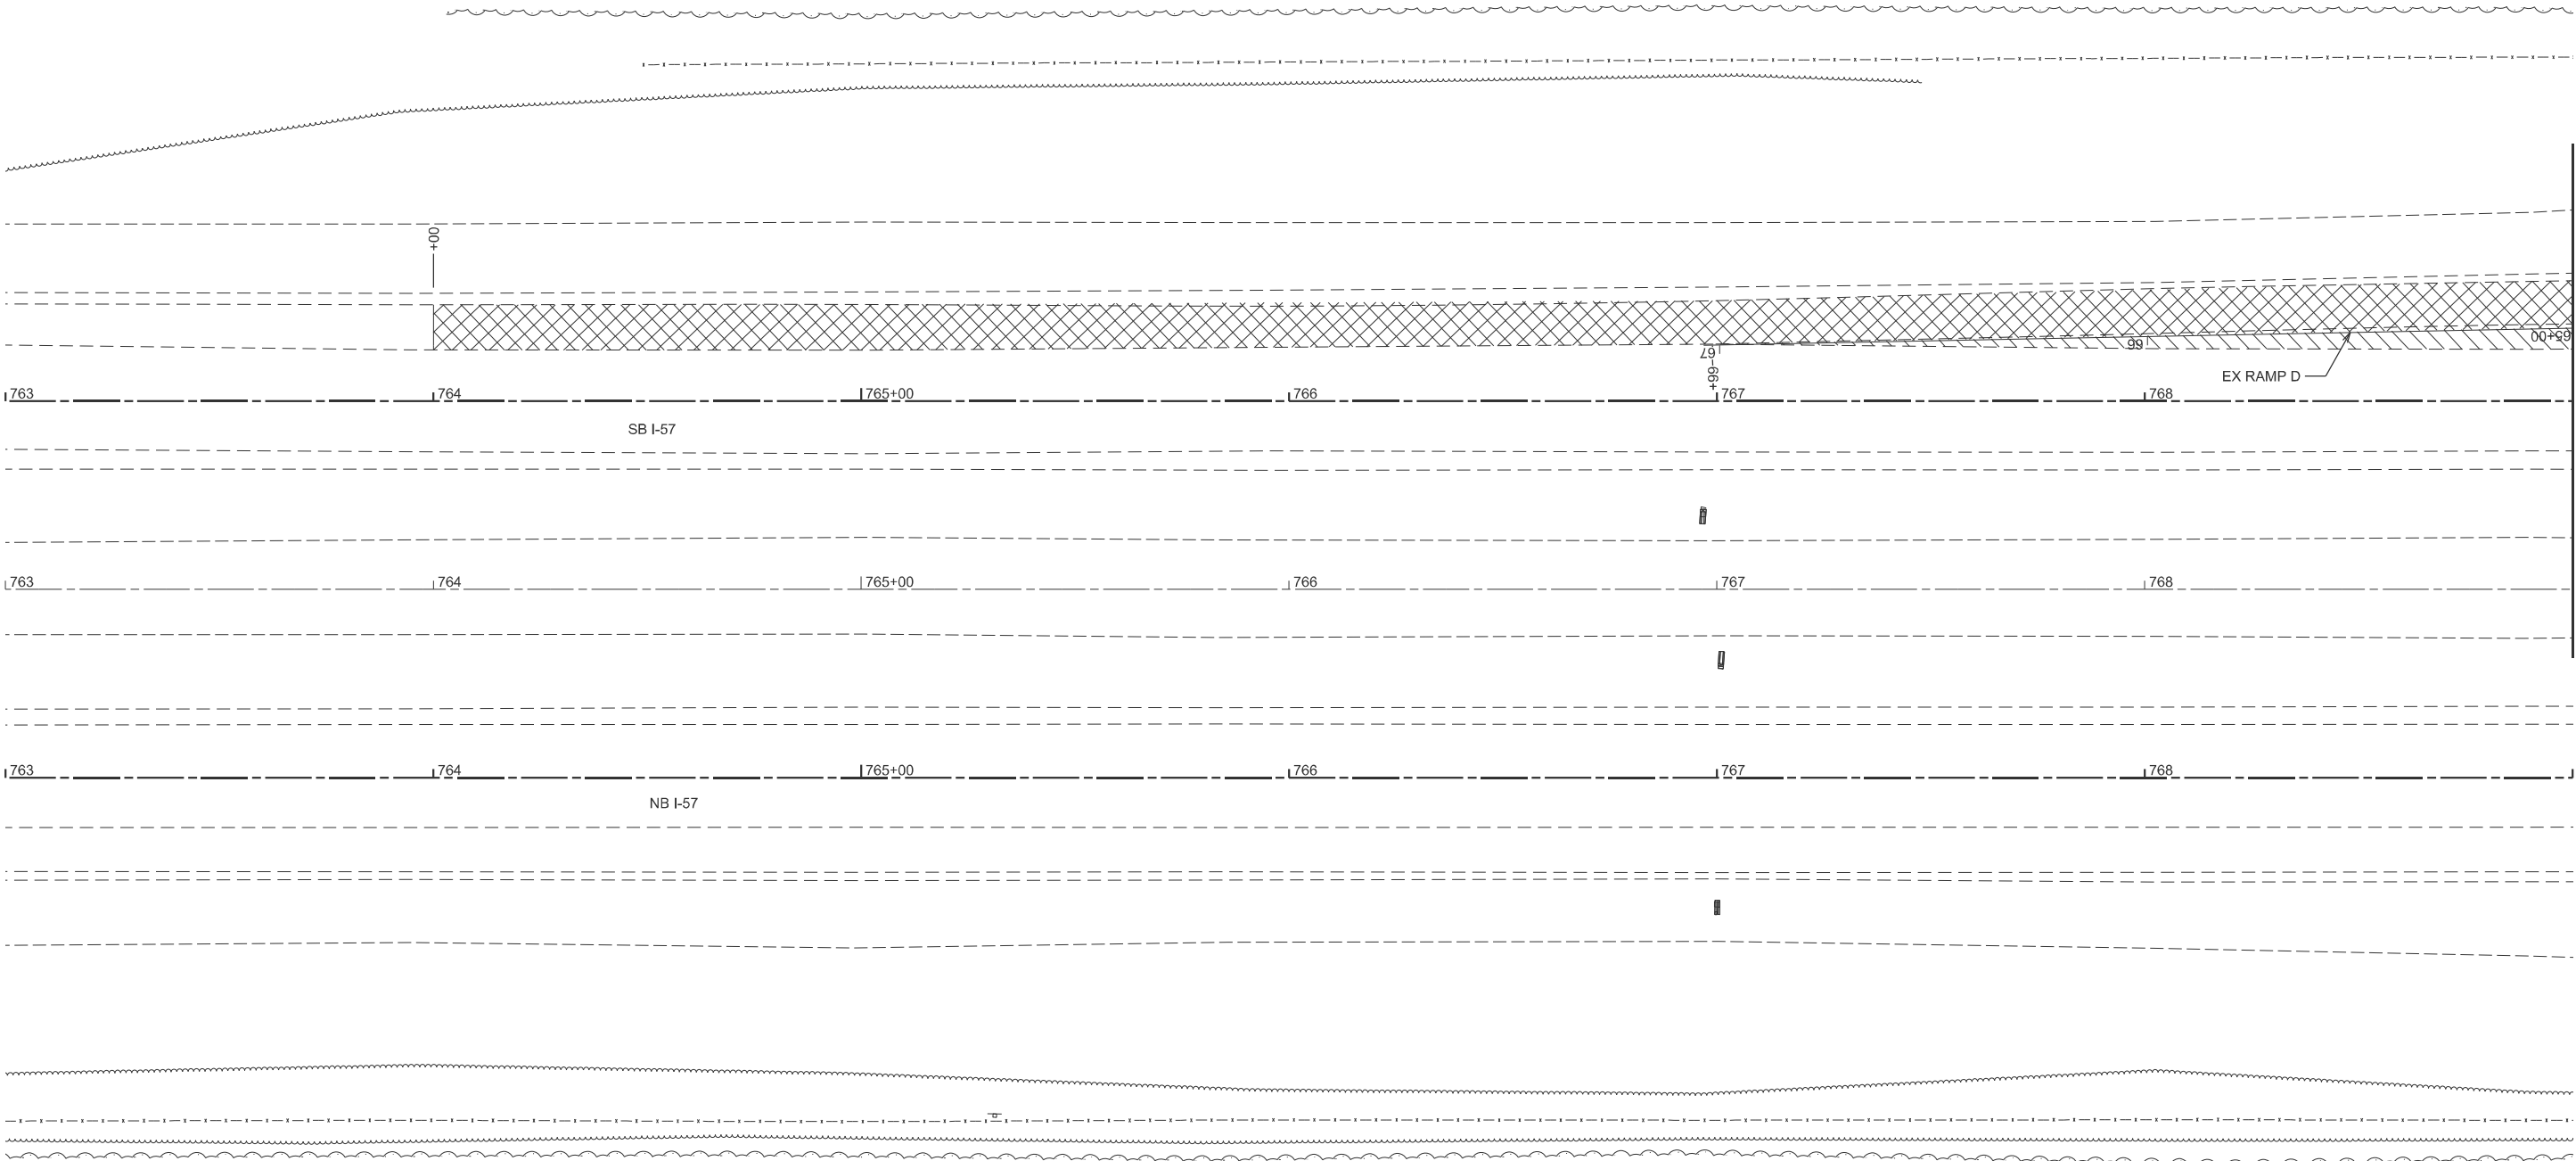

- PAVEMENT REMOVAL
- PAVED SHOULDER REMOVAL

MODEL: P6867 - SB57 PavRemov (Sheet)  
FILE NAME: c:\pawork\pawork\hirtzel\0652852\074435-sheets-Staging-Stage1PavRem.dgn

|  |            |                 |          |   |                                                   |                                           |   |                    |          |       |               |                |                   |                           |              |
|--|------------|-----------------|----------|---|---------------------------------------------------|-------------------------------------------|---|--------------------|----------|-------|---------------|----------------|-------------------|---------------------------|--------------|
|  | USER NAME  | = kaleb.hirtzel | DESIGNED | - | STATE OF ILLINOIS<br>DEPARTMENT OF TRANSPORTATION | STAGING PLANS<br>STAGE 1 PAVEMENT REMOVAL |   |                    |          |       | F.A.I<br>RTE. | SECTION        | COUNTY            | TOTAL<br>SHEETS           | SHEET<br>NO. |
|  |            |                 | DRAWN    | - |                                                   |                                           |   |                    |          |       | REVISED       | -              | 57                | (15-22HB-4)BR (15-22)R    | COLES        |
|  | PLOT SCALE | = \$SCALE\$     | CHECKED  | - |                                                   | REVISED                                   | - | CONTRACT NO. 74435 |          |       |               |                |                   |                           |              |
|  | PLOT DATE  | = 8/19/2024     | DATE     | - |                                                   | REVISED                                   | - |                    |          |       |               |                |                   |                           |              |
|  |            |                 |          |   |                                                   |                                           |   | SCALE: 1"=20'      | SHEET 17 | OF 35 | SHEETS        | STA. 763+00.00 | TO STA. 769+00.00 | ILLINOIS FED. AID PROJECT |              |

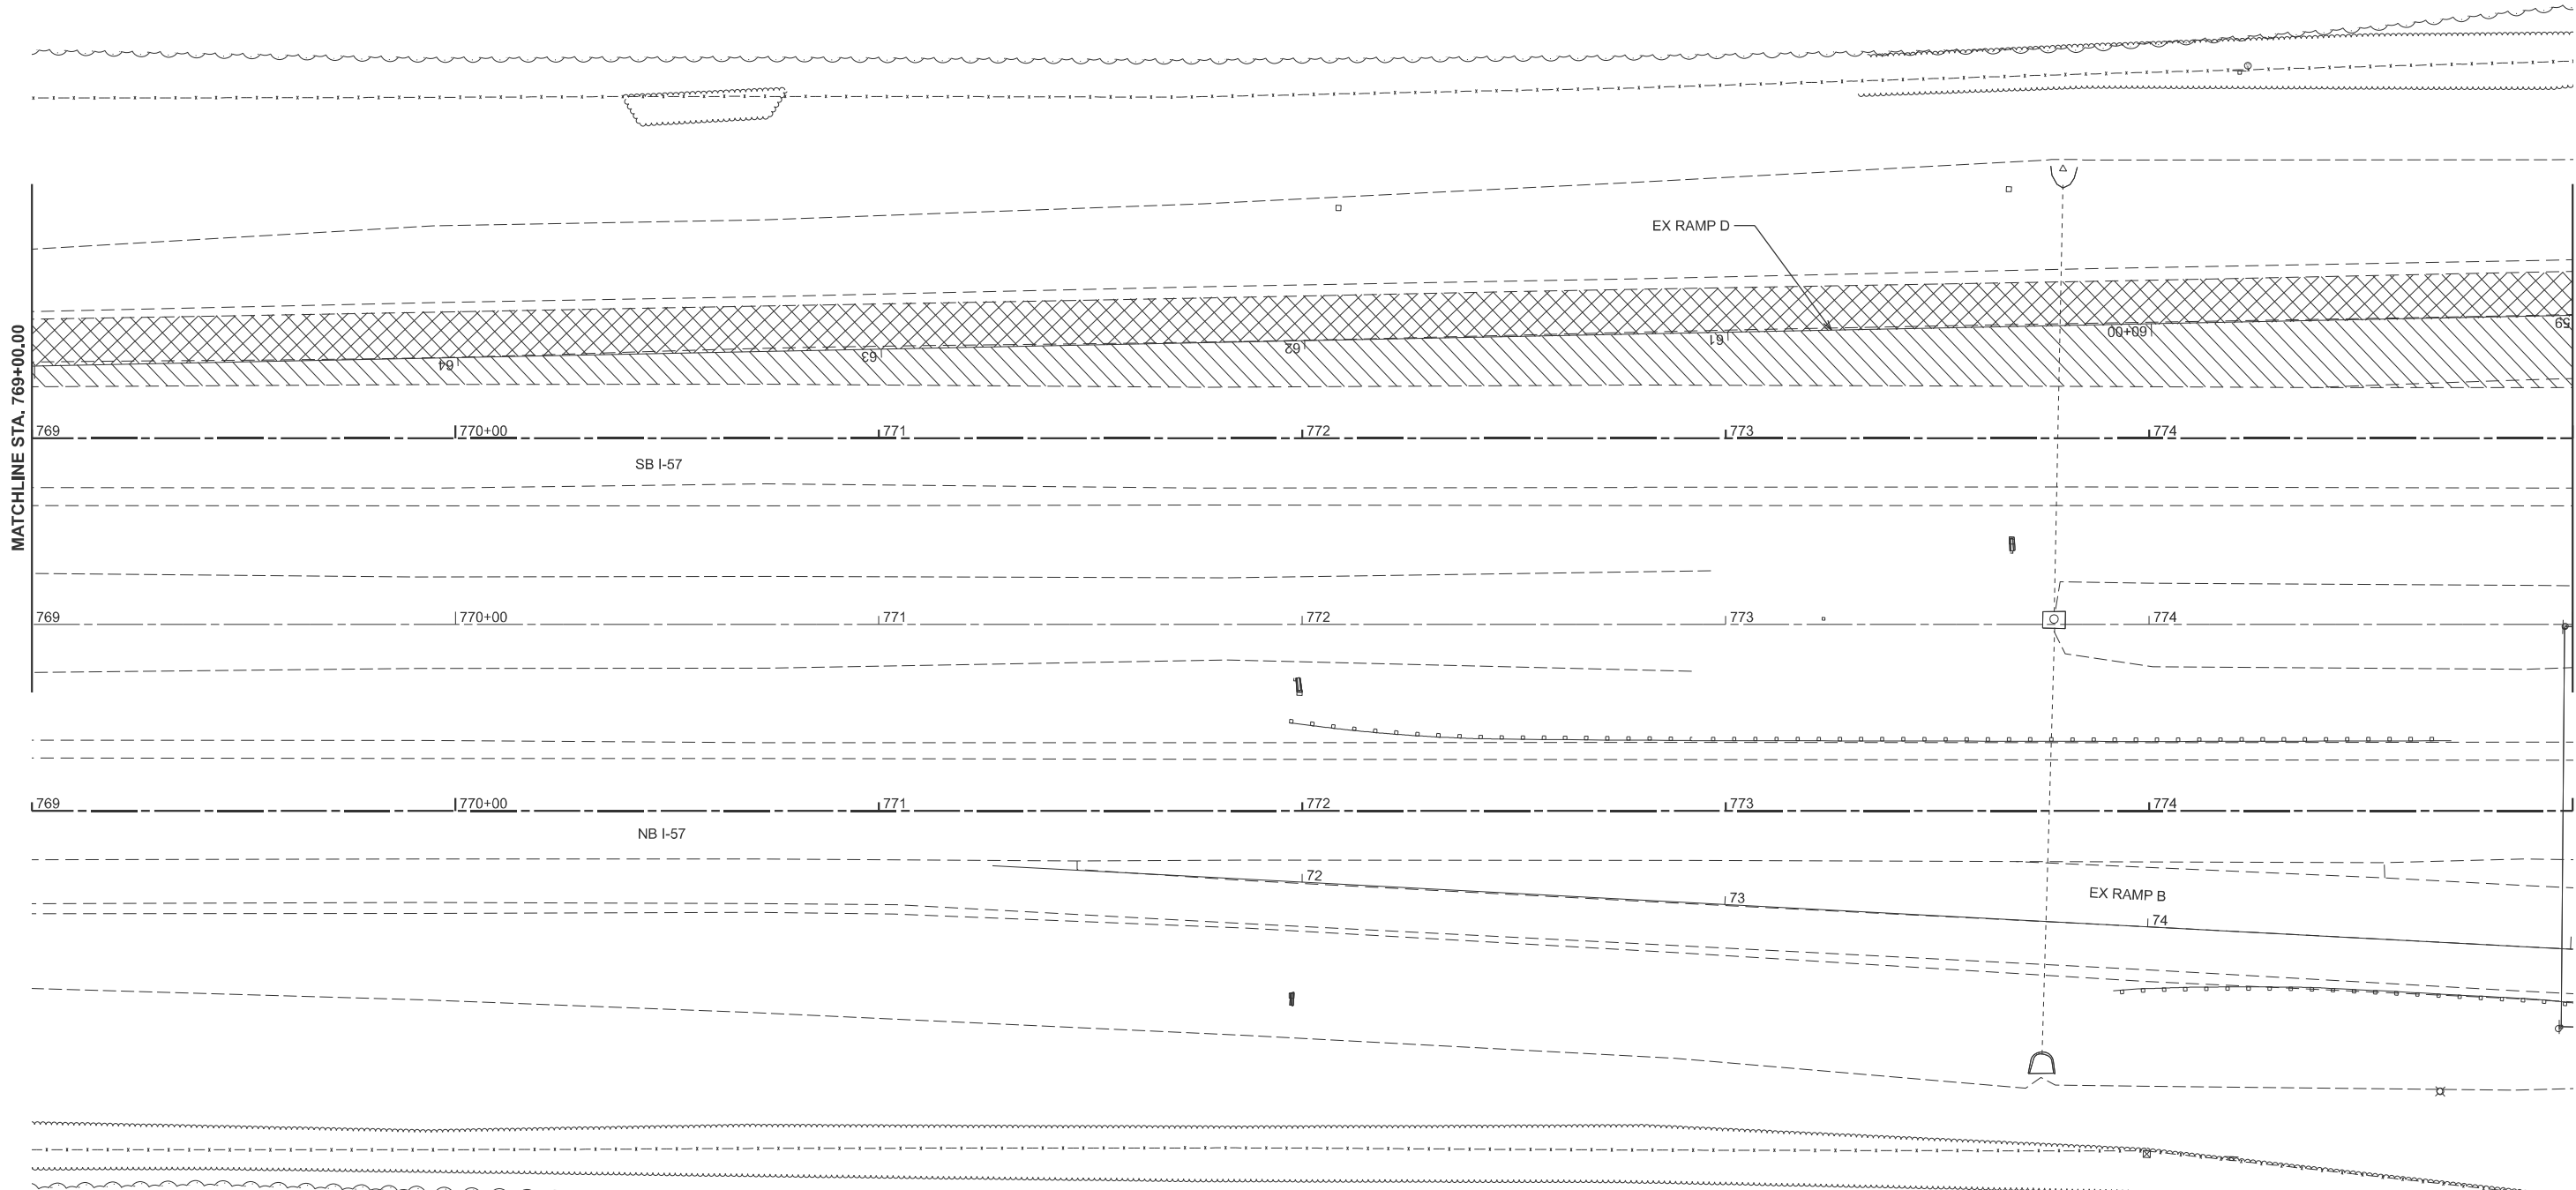

- PAVEMENT REMOVAL
- PAVED SHOULDER REMOVAL

MODEL: P0867 - SB57 PavRemov-1 [Sheet]  
FILE NAME: c:\pav\_work\pav\hirtzel\08652852\074435-sheets-Staging-Stage1PavRem.dgn


|            |                 |          |   |         |   |
|------------|-----------------|----------|---|---------|---|
| USER NAME  | = kaleb.hirtzel | DESIGNED | - | REVISED | - |
|            |                 | DRAWN    | - | REVISED | - |
| PLOT SCALE | = \$SCALE\$     | CHECKED  | - | REVISED | - |
| PLOT DATE  | = 8/19/2024     | DATE     | - | REVISED | - |

STATE OF ILLINOIS  
DEPARTMENT OF TRANSPORTATION

| STAGING PLANS            |          |              |                                  |
|--------------------------|----------|--------------|----------------------------------|
| STAGE 1 PAVEMENT REMOVAL |          |              |                                  |
| SCALE: 1"=20'            | SHEET 18 | OF 35 SHEETS | STA. 769+00.00 TO STA. 775+00.00 |

| F.A.I<br>RTE.      | SECTION                | COUNTY           | TOTAL<br>SHEETS | SHEET<br>NO. |
|--------------------|------------------------|------------------|-----------------|--------------|
| 57                 | (15-22HB-4)BR (15-22)R | COLES            | 1086            | 217          |
| CONTRACT NO. 74435 |                        |                  |                 |              |
| ILLINOIS           |                        | FED. AID PROJECT |                 |              |

MODEL: P0867 - SB57 PavRemov-2 [Sheet]  
FILE NAME: c:\pawork\pawid\hirtzel\0852852\074435-sheets-Staging-Stage1PavRem.dgn

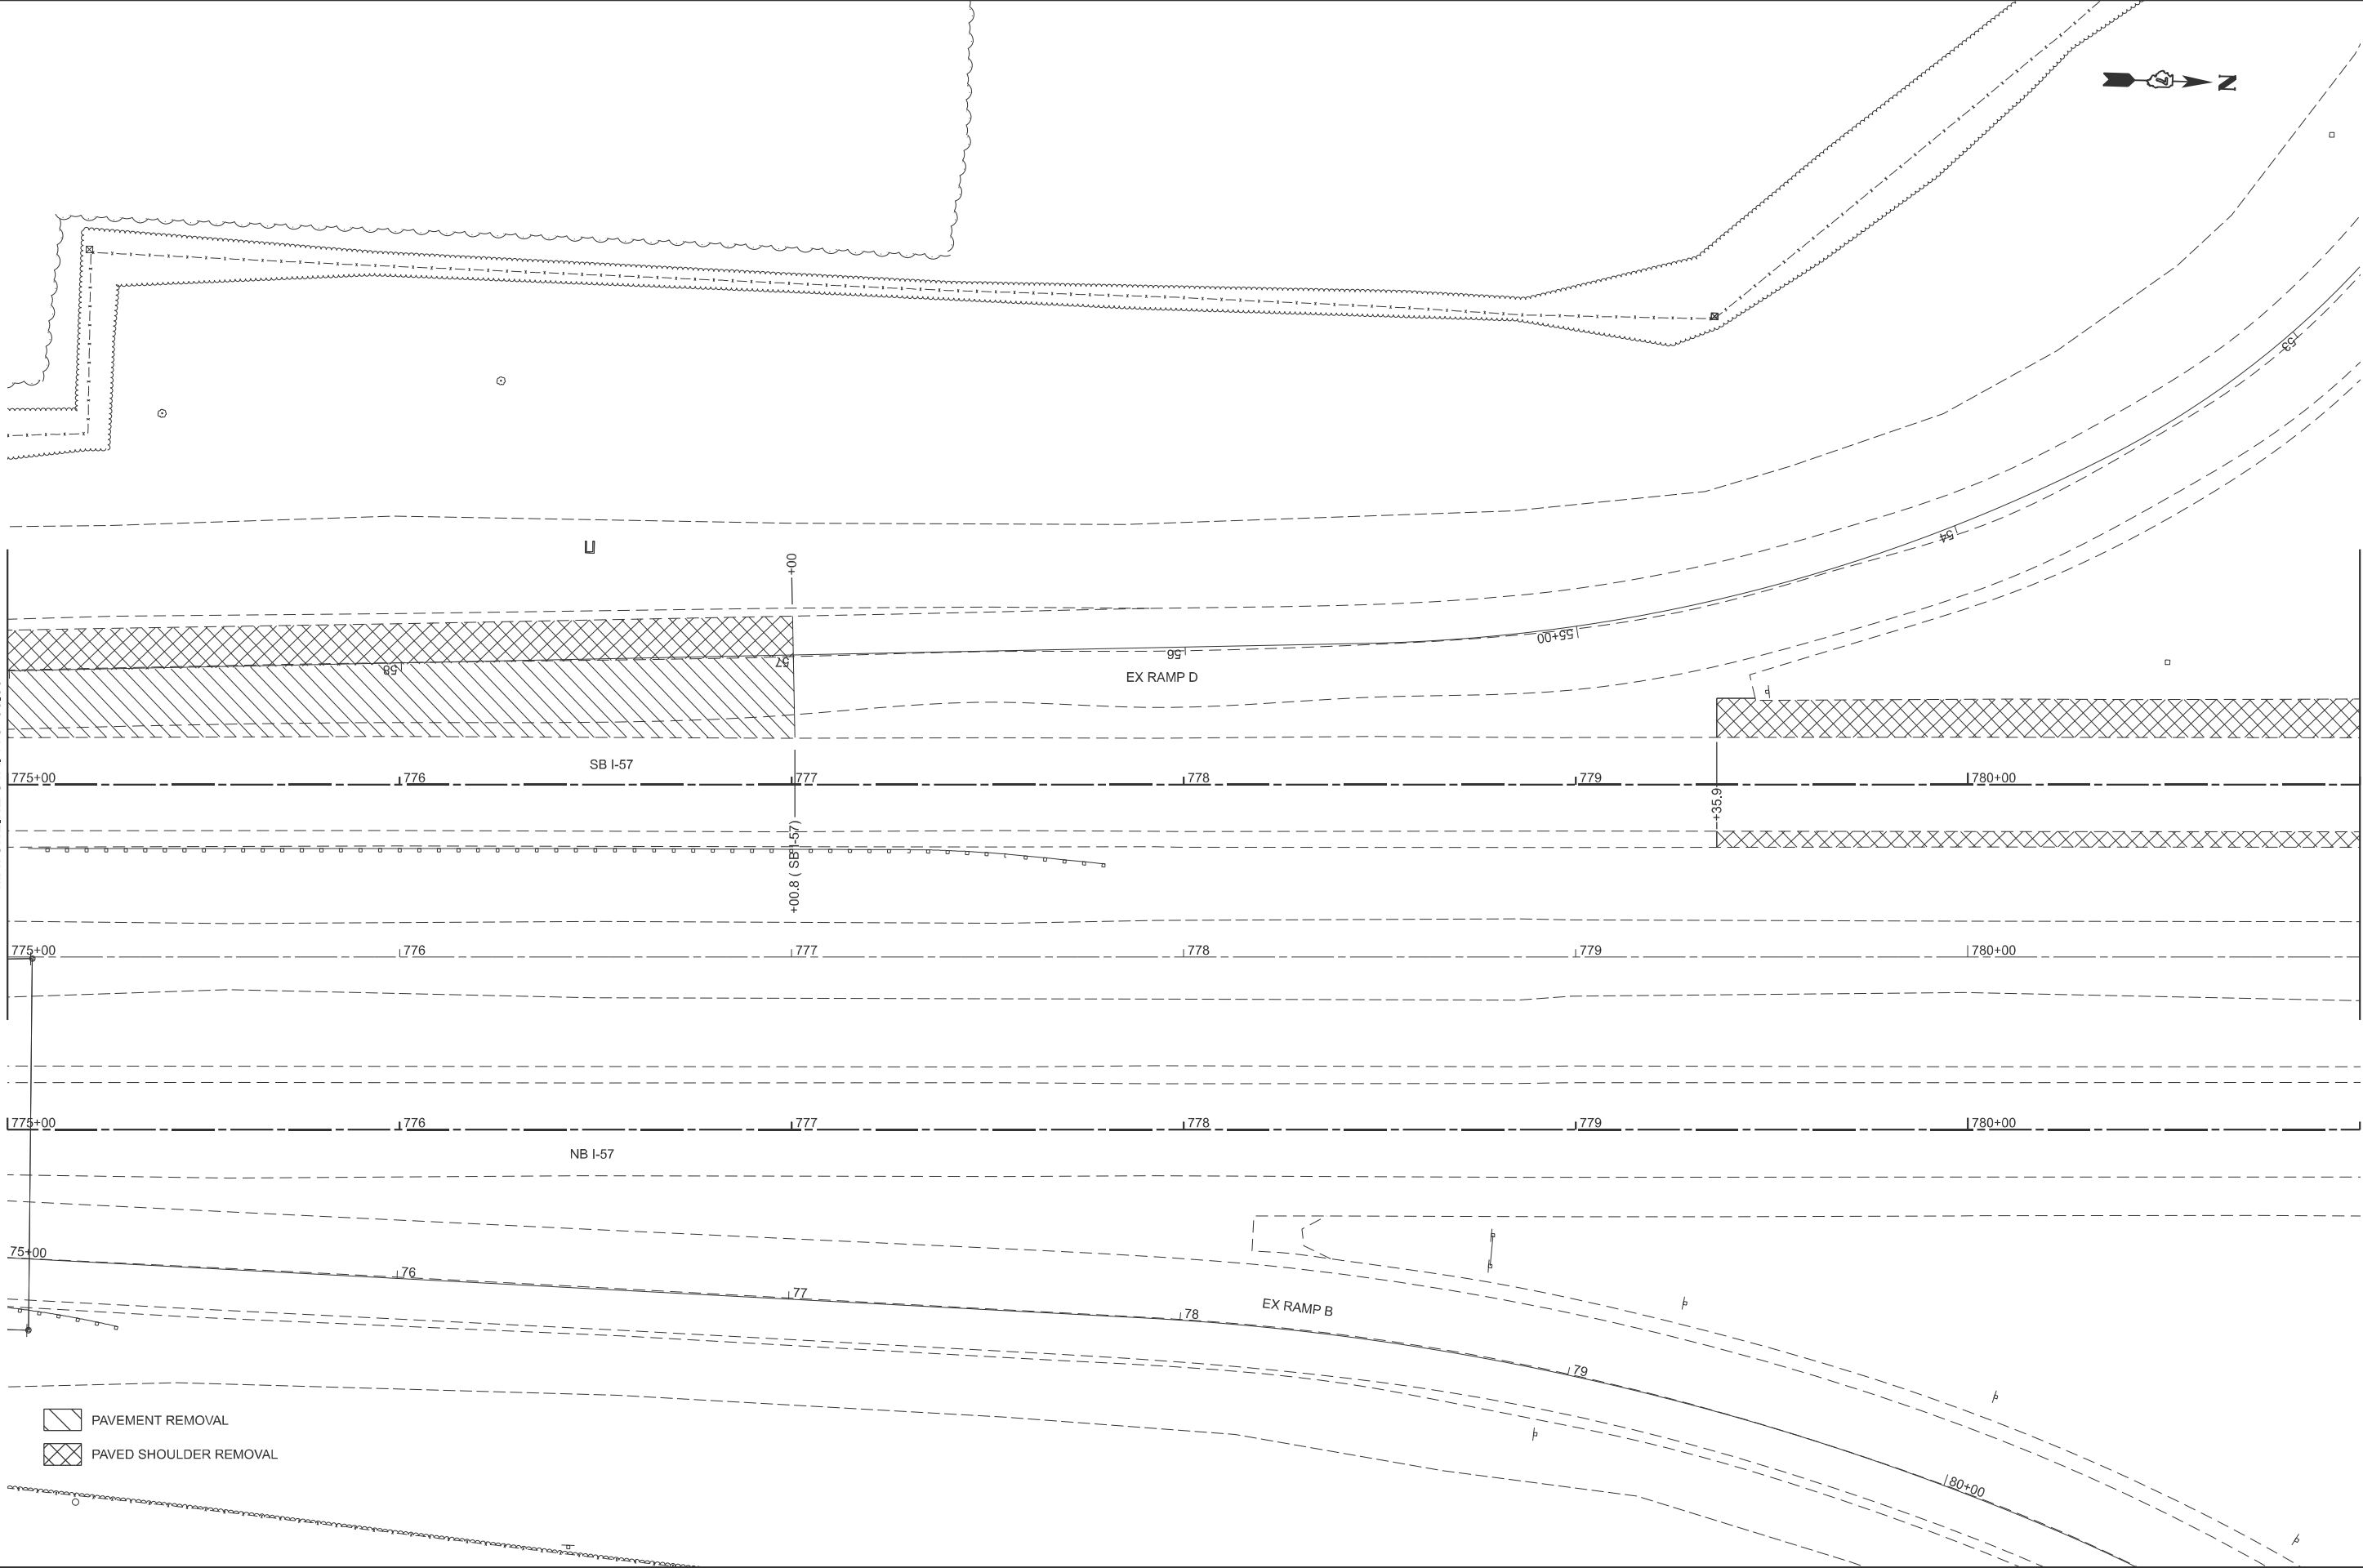

- PAVEMENT REMOVAL
- PAVED SHOULDER REMOVAL

|            |                 |          |   |         |   |
|------------|-----------------|----------|---|---------|---|
| USER NAME  | = kaleb.hirtzel | DESIGNED | - | REVISED | - |
| DRAWN      | -               | REVISION | - | REVISED | - |
| PLOT SCALE | = \$SCALE\$     | CHECKED  | - | REVISED | - |
| PLOT DATE  | = 8/19/2024     | DATE     | - | REVISED | - |


STATE OF ILLINOIS  
DEPARTMENT OF TRANSPORTATION

STAGING PLANS  
STAGE 1 PAVEMENT REMOVAL

SCALE: 1"=20'      SHEET 19      OF   35      SHEETS      STA. 775+00.00      TO STA. 781+00.00

| F.A.I<br>RTE.               | SECTION                | COUNTY | TOTAL<br>SHEETS | SHEET<br>NO. |
|-----------------------------|------------------------|--------|-----------------|--------------|
| 57                          | (15-22HB-4)BR (15-22)R | COLES  | 1086            | 218          |
| CONTRACT NO. 74435          |                        |        |                 |              |
| ILLINOIS   FED. AID PROJECT |                        |        |                 |              |

MODEL: P08567 - SB57 PavRemov-3 [Sheet]  
FILE NAME: c:\pawork\pawid\hirtzel\0852852\074435-sheets-Staging-Stage1PavRem.dgn

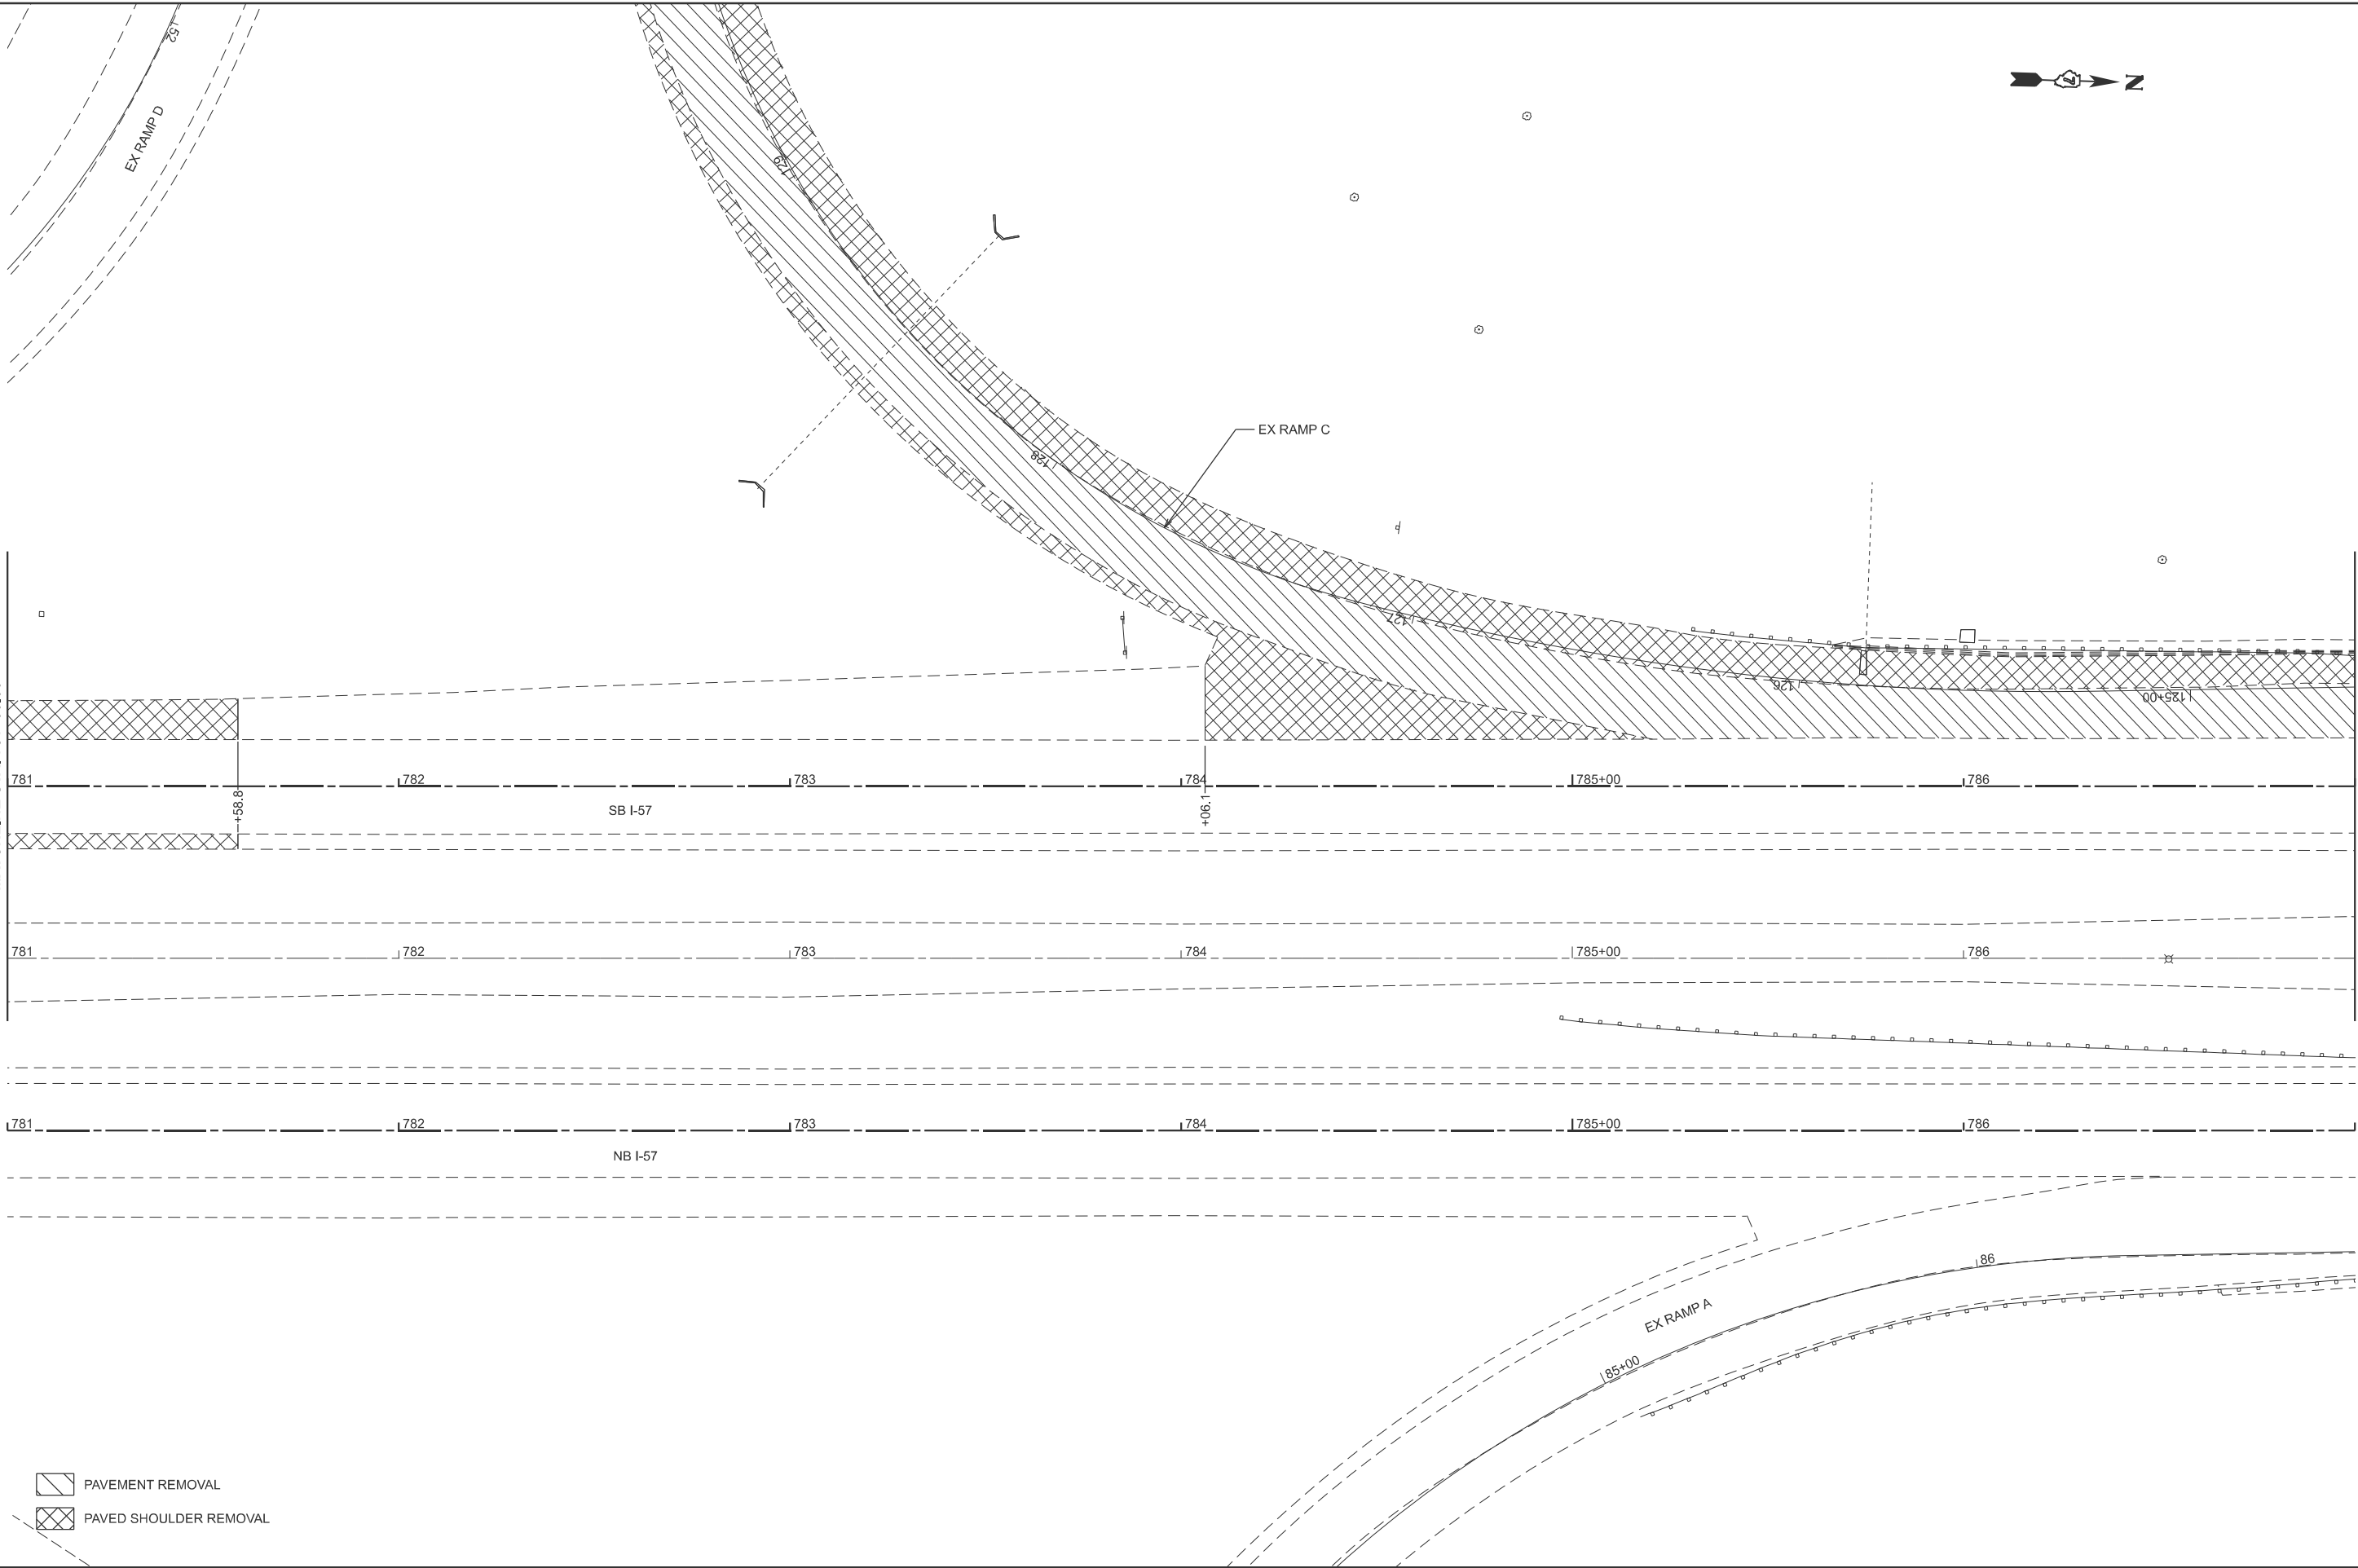

- PAVEMENT REMOVAL
- PAVED SHOULDER REMOVAL

|            |                 |           |   |         |   |
|------------|-----------------|-----------|---|---------|---|
| USER NAME  | = kaleb.hirtzel | DESIGNED  | - | REVISED | - |
| DRAWN      | -               | REVISIONS | - | DATE    | - |
| PLOT SCALE | = \$\$SCALE\$   | CHECKED   | - | REVISED | - |
| PLOT DATE  | = 8/19/2024     | DATE      | - | REVISED | - |


STATE OF ILLINOIS  
DEPARTMENT OF TRANSPORTATION

STAGING PLANS  
STAGE 1 PAVEMENT REMOVAL

SCALE: 1"=20'    SHEET 20    OF   35   SHEETS    STA. 781+00.00    TO STA. 787+00.00

| F.A.I<br>RTE.               | SECTION                | COUNTY | TOTAL<br>SHEETS | SHEET<br>NO. |
|-----------------------------|------------------------|--------|-----------------|--------------|
| 57                          | (15-22HB-4)BR (15-22)R | COLES  | 1086            | 219          |
| CONTRACT NO. 74435          |                        |        |                 |              |
| ILLINOIS   FED. AID PROJECT |                        |        |                 |              |

MODEL: P0867 - SB57 PavRemov-4 [Sheet]  
FILE NAME: c:\pawork\pawid\hirtzel\08652852\0774435-sheets-Staging-Stage1PavRem.dgn

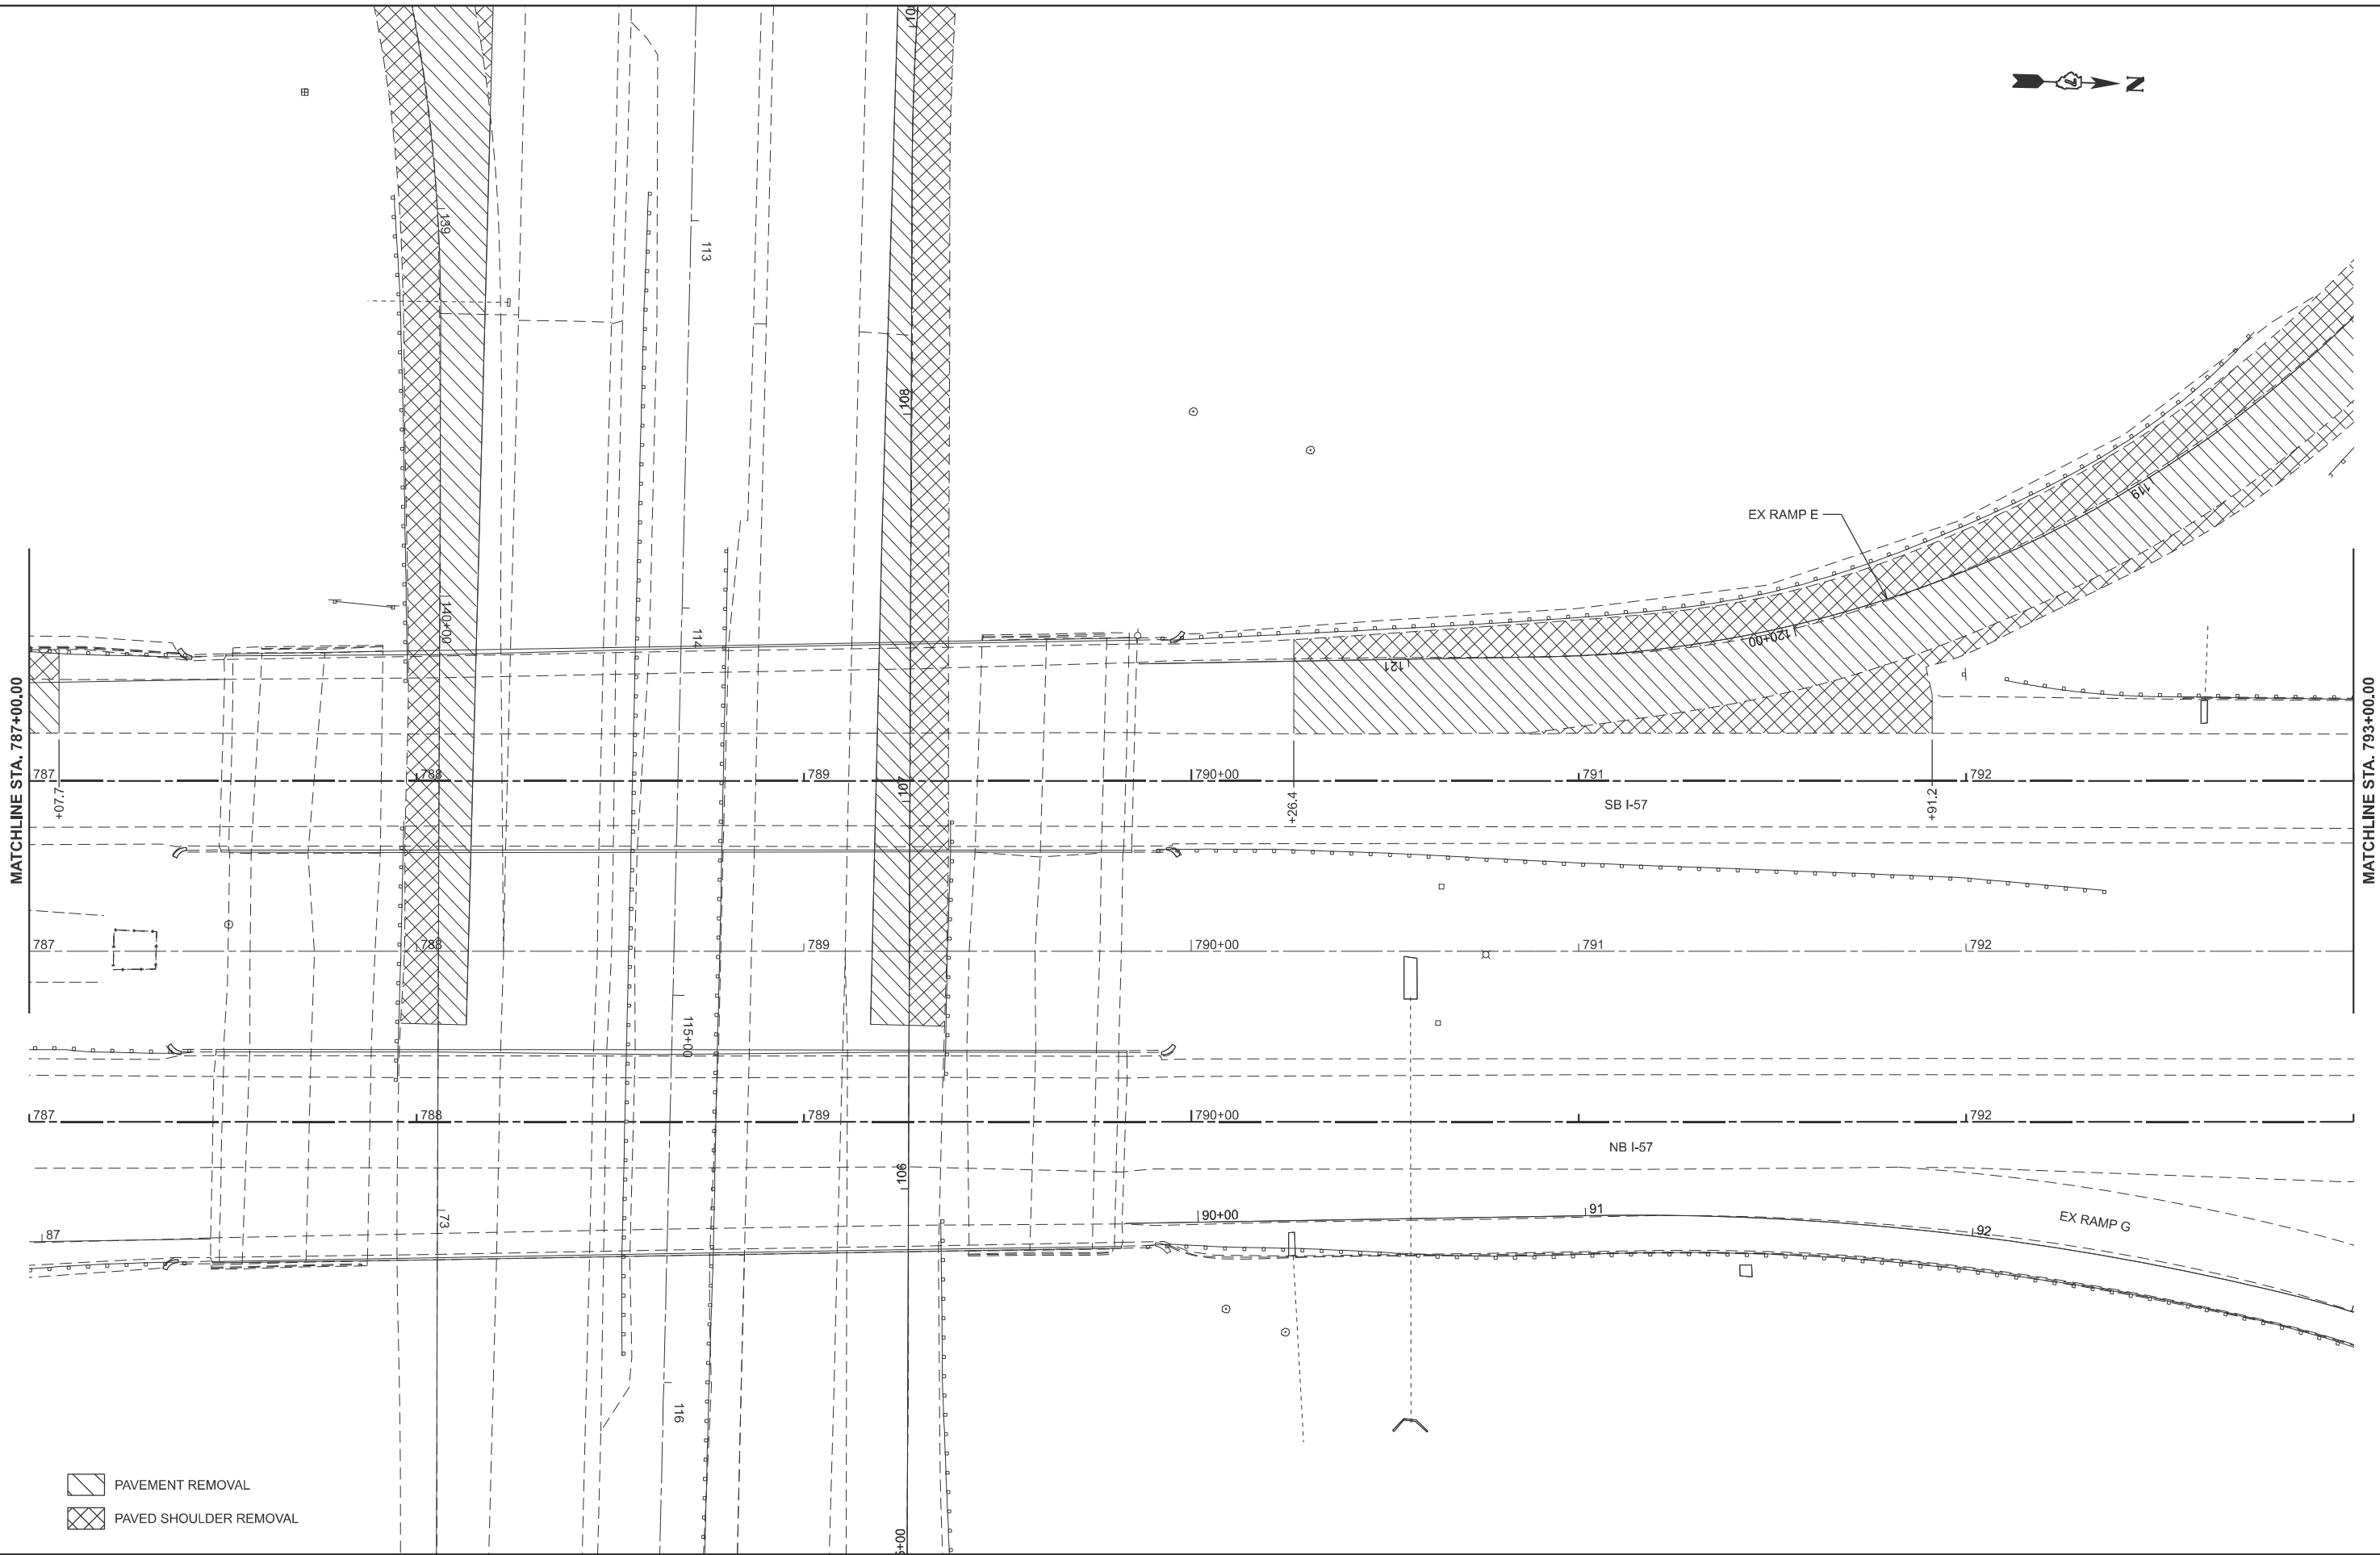

- PAVEMENT REMOVAL
- PAVED SHOULDER REMOVAL

|            |                 |          |   |         |   |
|------------|-----------------|----------|---|---------|---|
| USER NAME  | = kaleb.hirtzel | DESIGNED | - | REVISED | - |
| DRAWN      | -               | REVISED  | - |         |   |
| PLOT SCALE | = \$\$SCALE\$   | CHECKED  | - | REVISED | - |
| PLOT DATE  | = 8/19/2024     | DATE     | - | REVISED | - |


STATE OF ILLINOIS  
DEPARTMENT OF TRANSPORTATION

STAGING PLANS  
STAGE 1 PAVEMENT REMOVAL

SCALE: 1"=20'    SHEET 21    OF   35   SHEETS    STA. 787+00.00    TO STA. 793+00.00

| F.A.I<br>RTE.             | SECTION                | COUNTY | TOTAL<br>SHEETS | SHEET<br>NO. |
|---------------------------|------------------------|--------|-----------------|--------------|
| 57                        | (15-22HB-4)BR (15-22)R | COLES  | 1086            | 220          |
| CONTRACT NO. 74435        |                        |        |                 |              |
| ILLINOIS FED. AID PROJECT |                        |        |                 |              |

MODEL: P0867 - S857 PavRemov-5 [Sheet]  
FILE NAME: c:\pawork\pawid\hirtzel\0852852\074435-sheets\Staging-Stage1PavRem.dgn

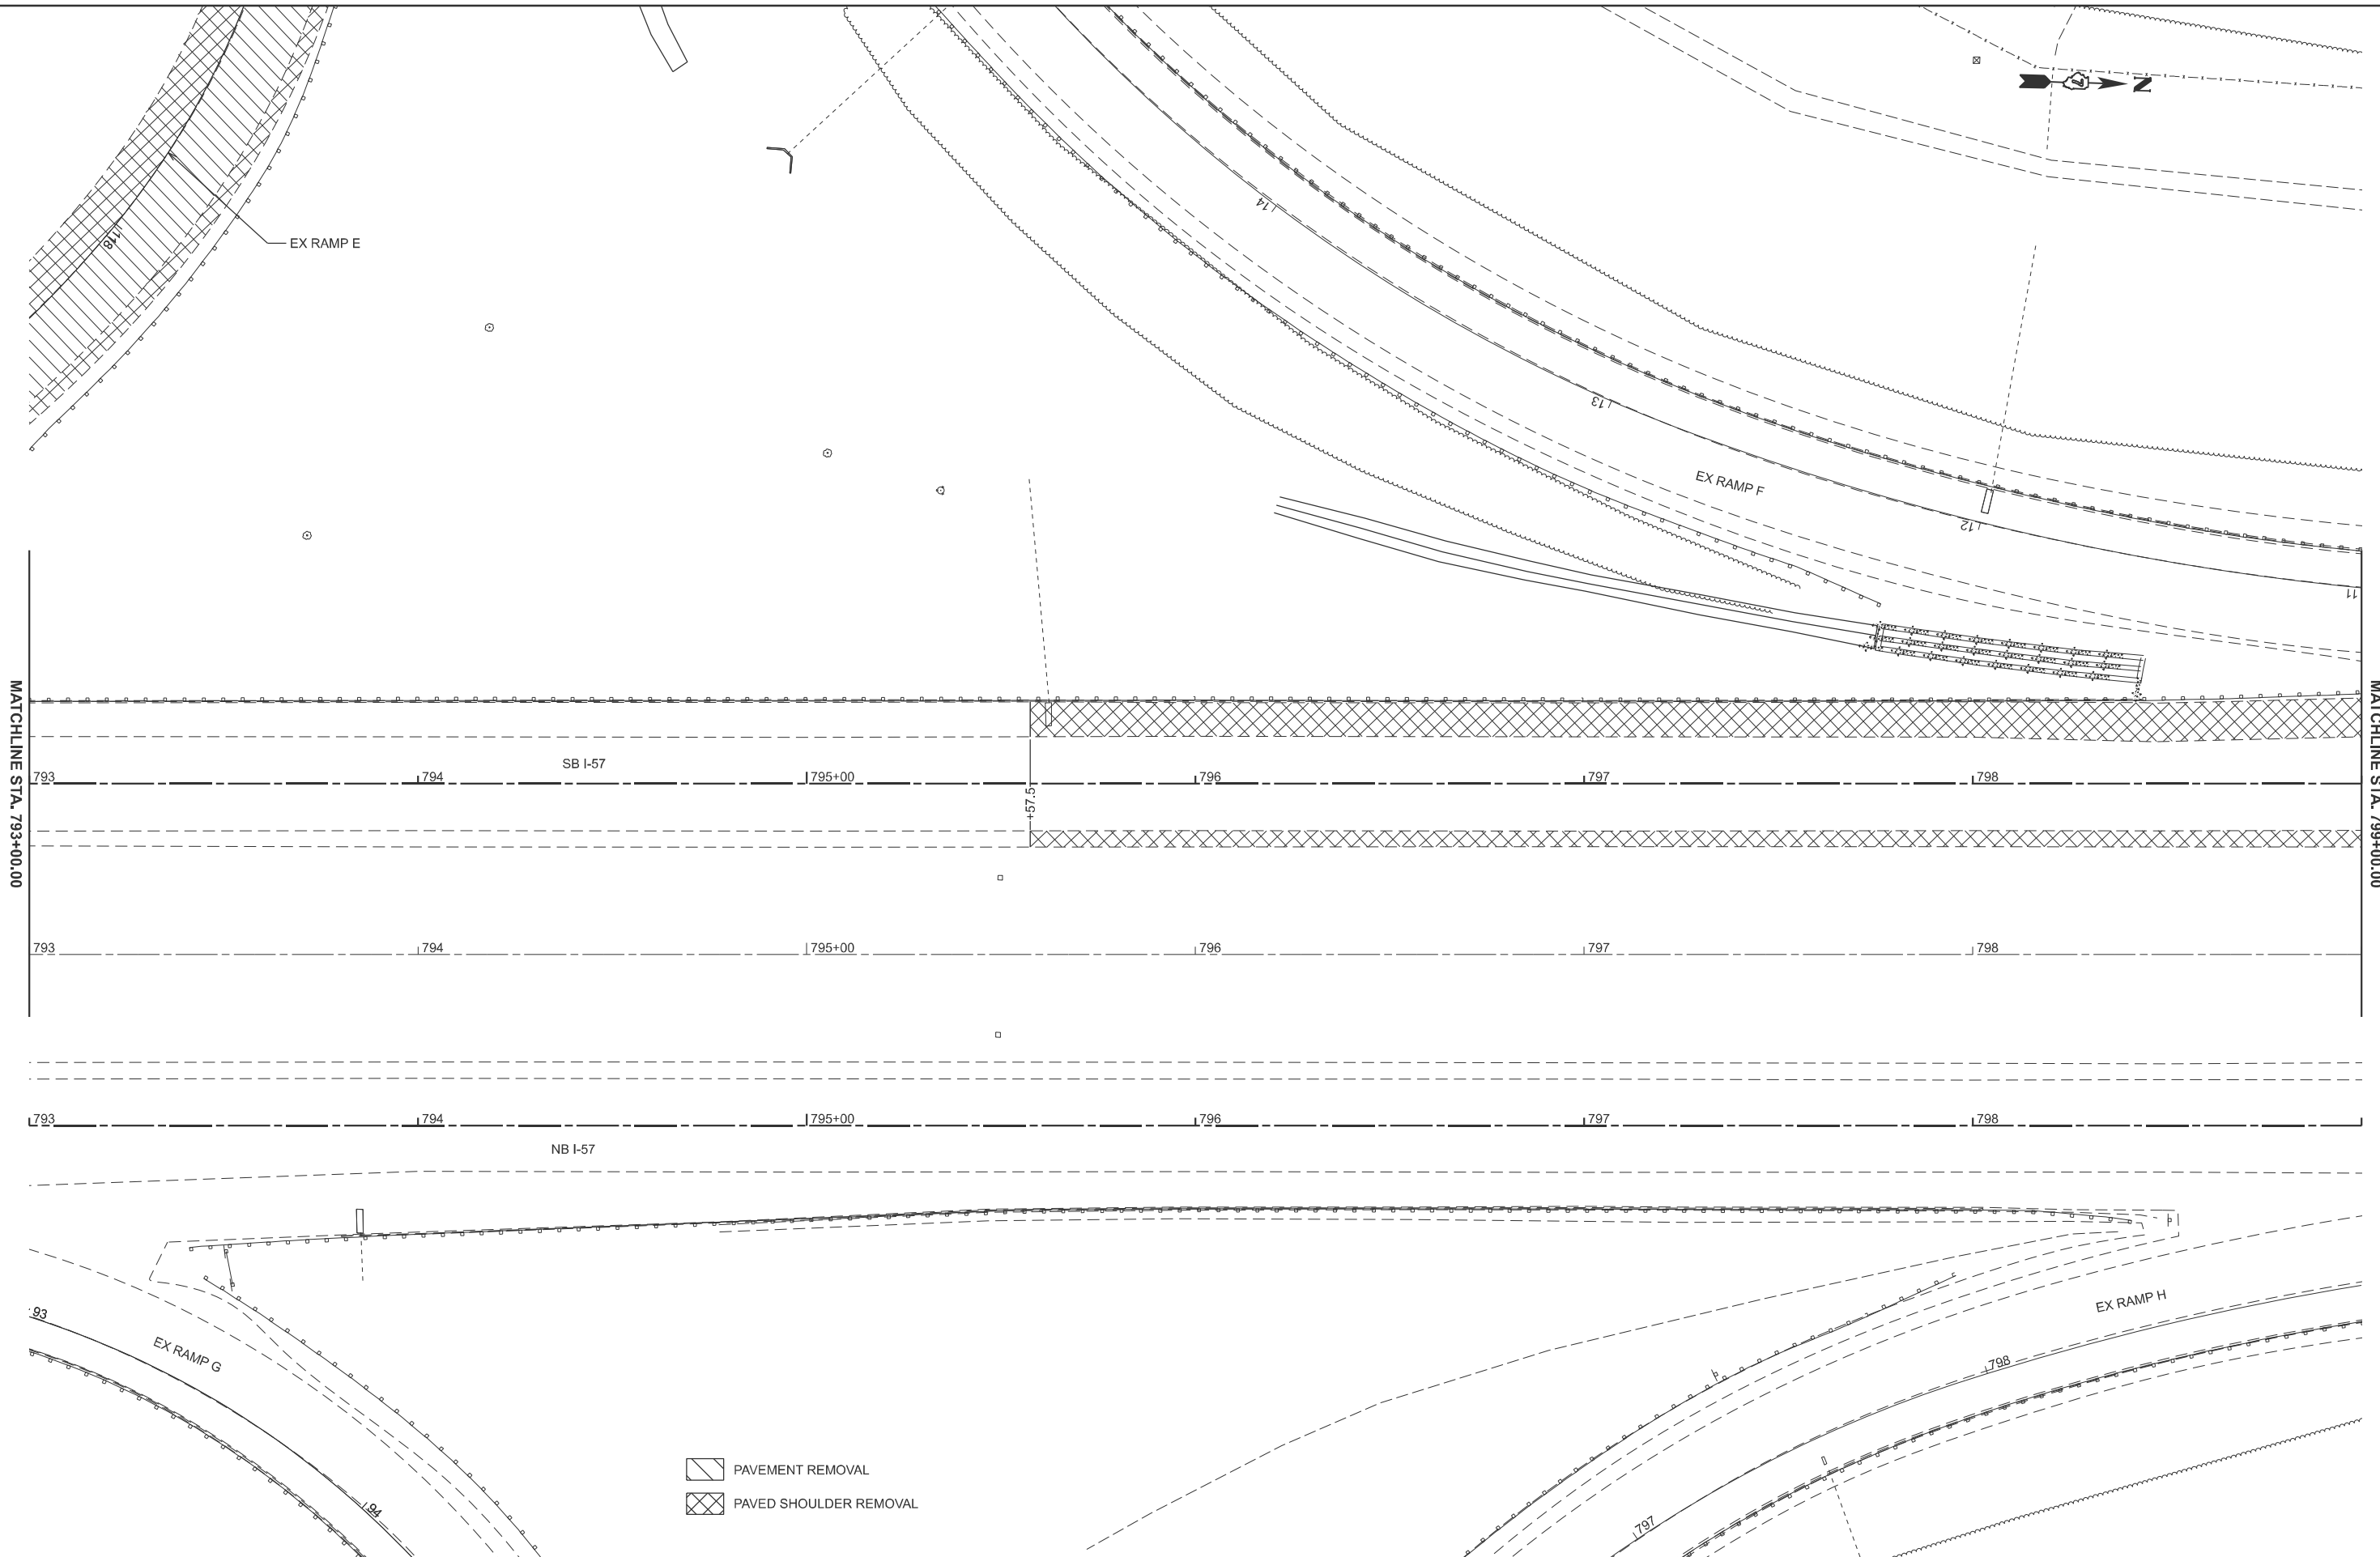

- PAVEMENT REMOVAL
- PAVED SHOULDER REMOVAL

|            |                 |          |   |         |   |
|------------|-----------------|----------|---|---------|---|
| USER NAME  | = kaleb.hirtzel | DESIGNED | - | REVISED | - |
|            |                 | DRAWN    | - | REVISED | - |
| PLOT SCALE | = \$SCALE\$     | CHECKED  | - | REVISED | - |
| PLOT DATE  | = 8/19/2024     | DATE     | - | REVISED | - |

STATE OF ILLINOIS  
DEPARTMENT OF TRANSPORTATION


STAGING PLANS  
STAGE 1 PAVEMENT REMOVAL

SCALE: 1"=20'      SHEET 22      OF   35   SHEETS      STA. 793+00.00      TO STA. 799+00.00

| F.A.I<br>RTE.               | SECTION                | COUNTY | TOTAL<br>SHEETS | SHEET<br>NO. |
|-----------------------------|------------------------|--------|-----------------|--------------|
| 57                          | (15-22HB-4)BR (15-22)R | COLES  | 1086            | 221          |
| CONTRACT NO. 74435          |                        |        |                 |              |
| ILLINOIS   FED. AID PROJECT |                        |        |                 |              |

MODEL: P0867 - SB57 PavRemov-6 [Sheet]  
FILE NAME: c:\pav\_work\pav\hrtz\akid0852852\074435-sheets-Staging-Stage1PavRem.dgn

MATCHLINE STA. 799+00.00

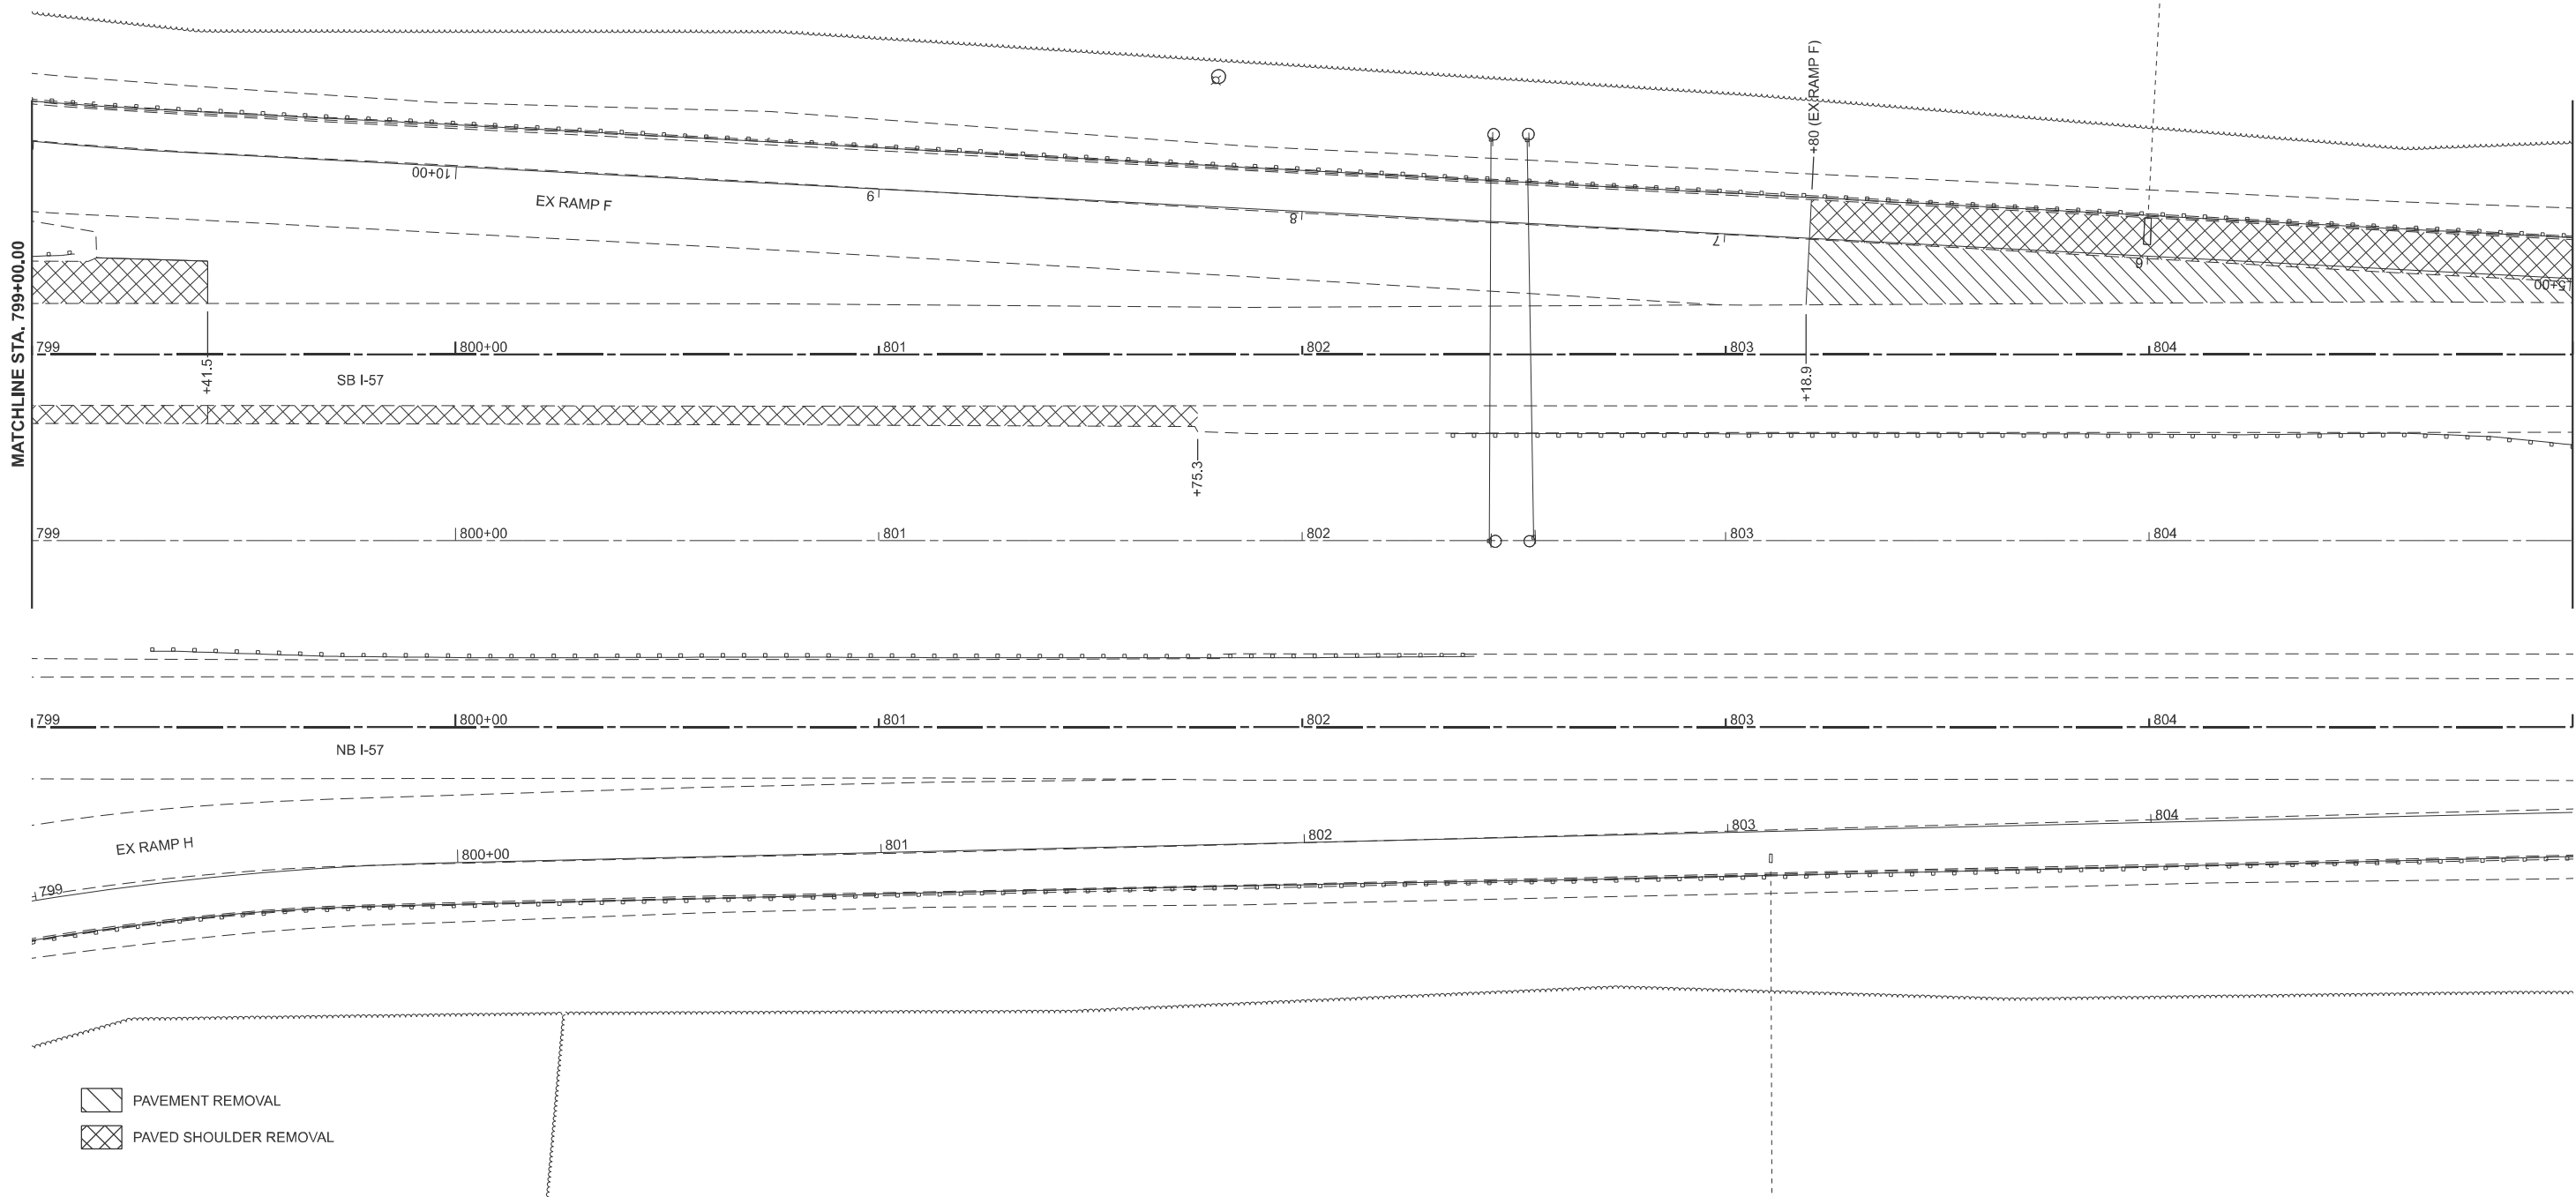

MATCHLINE STA. 805+00.00

- PAVEMENT REMOVAL
- PAVED SHOULDER REMOVAL


|            |                 |          |   |         |   |
|------------|-----------------|----------|---|---------|---|
| USER NAME  | = kaleb.hirtzel | DESIGNED | - | REVISED | - |
|            |                 | DRAWN    | - | REVISED | - |
| PLOT SCALE | = \$\$SCALE\$   | CHECKED  | - | REVISED | - |
| PLOT DATE  | = 8/19/2024     | DATE     | - | REVISED | - |

STATE OF ILLINOIS  
DEPARTMENT OF TRANSPORTATION

STAGING PLANS  
STAGE 1 PAVEMENT REMOVAL

SCALE: 1"=20'    SHEET 23    OF   35   SHEETS    STA. 799+00.00    TO STA. 805+00.00

| F.A.I<br>RTE.               | SECTION                | COUNTY | TOTAL<br>SHEETS | SHEET<br>NO. |
|-----------------------------|------------------------|--------|-----------------|--------------|
| 57                          | (15-22HB-4)BR (15-22)R | COLES  | 1086            | 222          |
| CONTRACT NO. 74435          |                        |        |                 |              |
| ILLINOIS   FED. AID PROJECT |                        |        |                 |              |

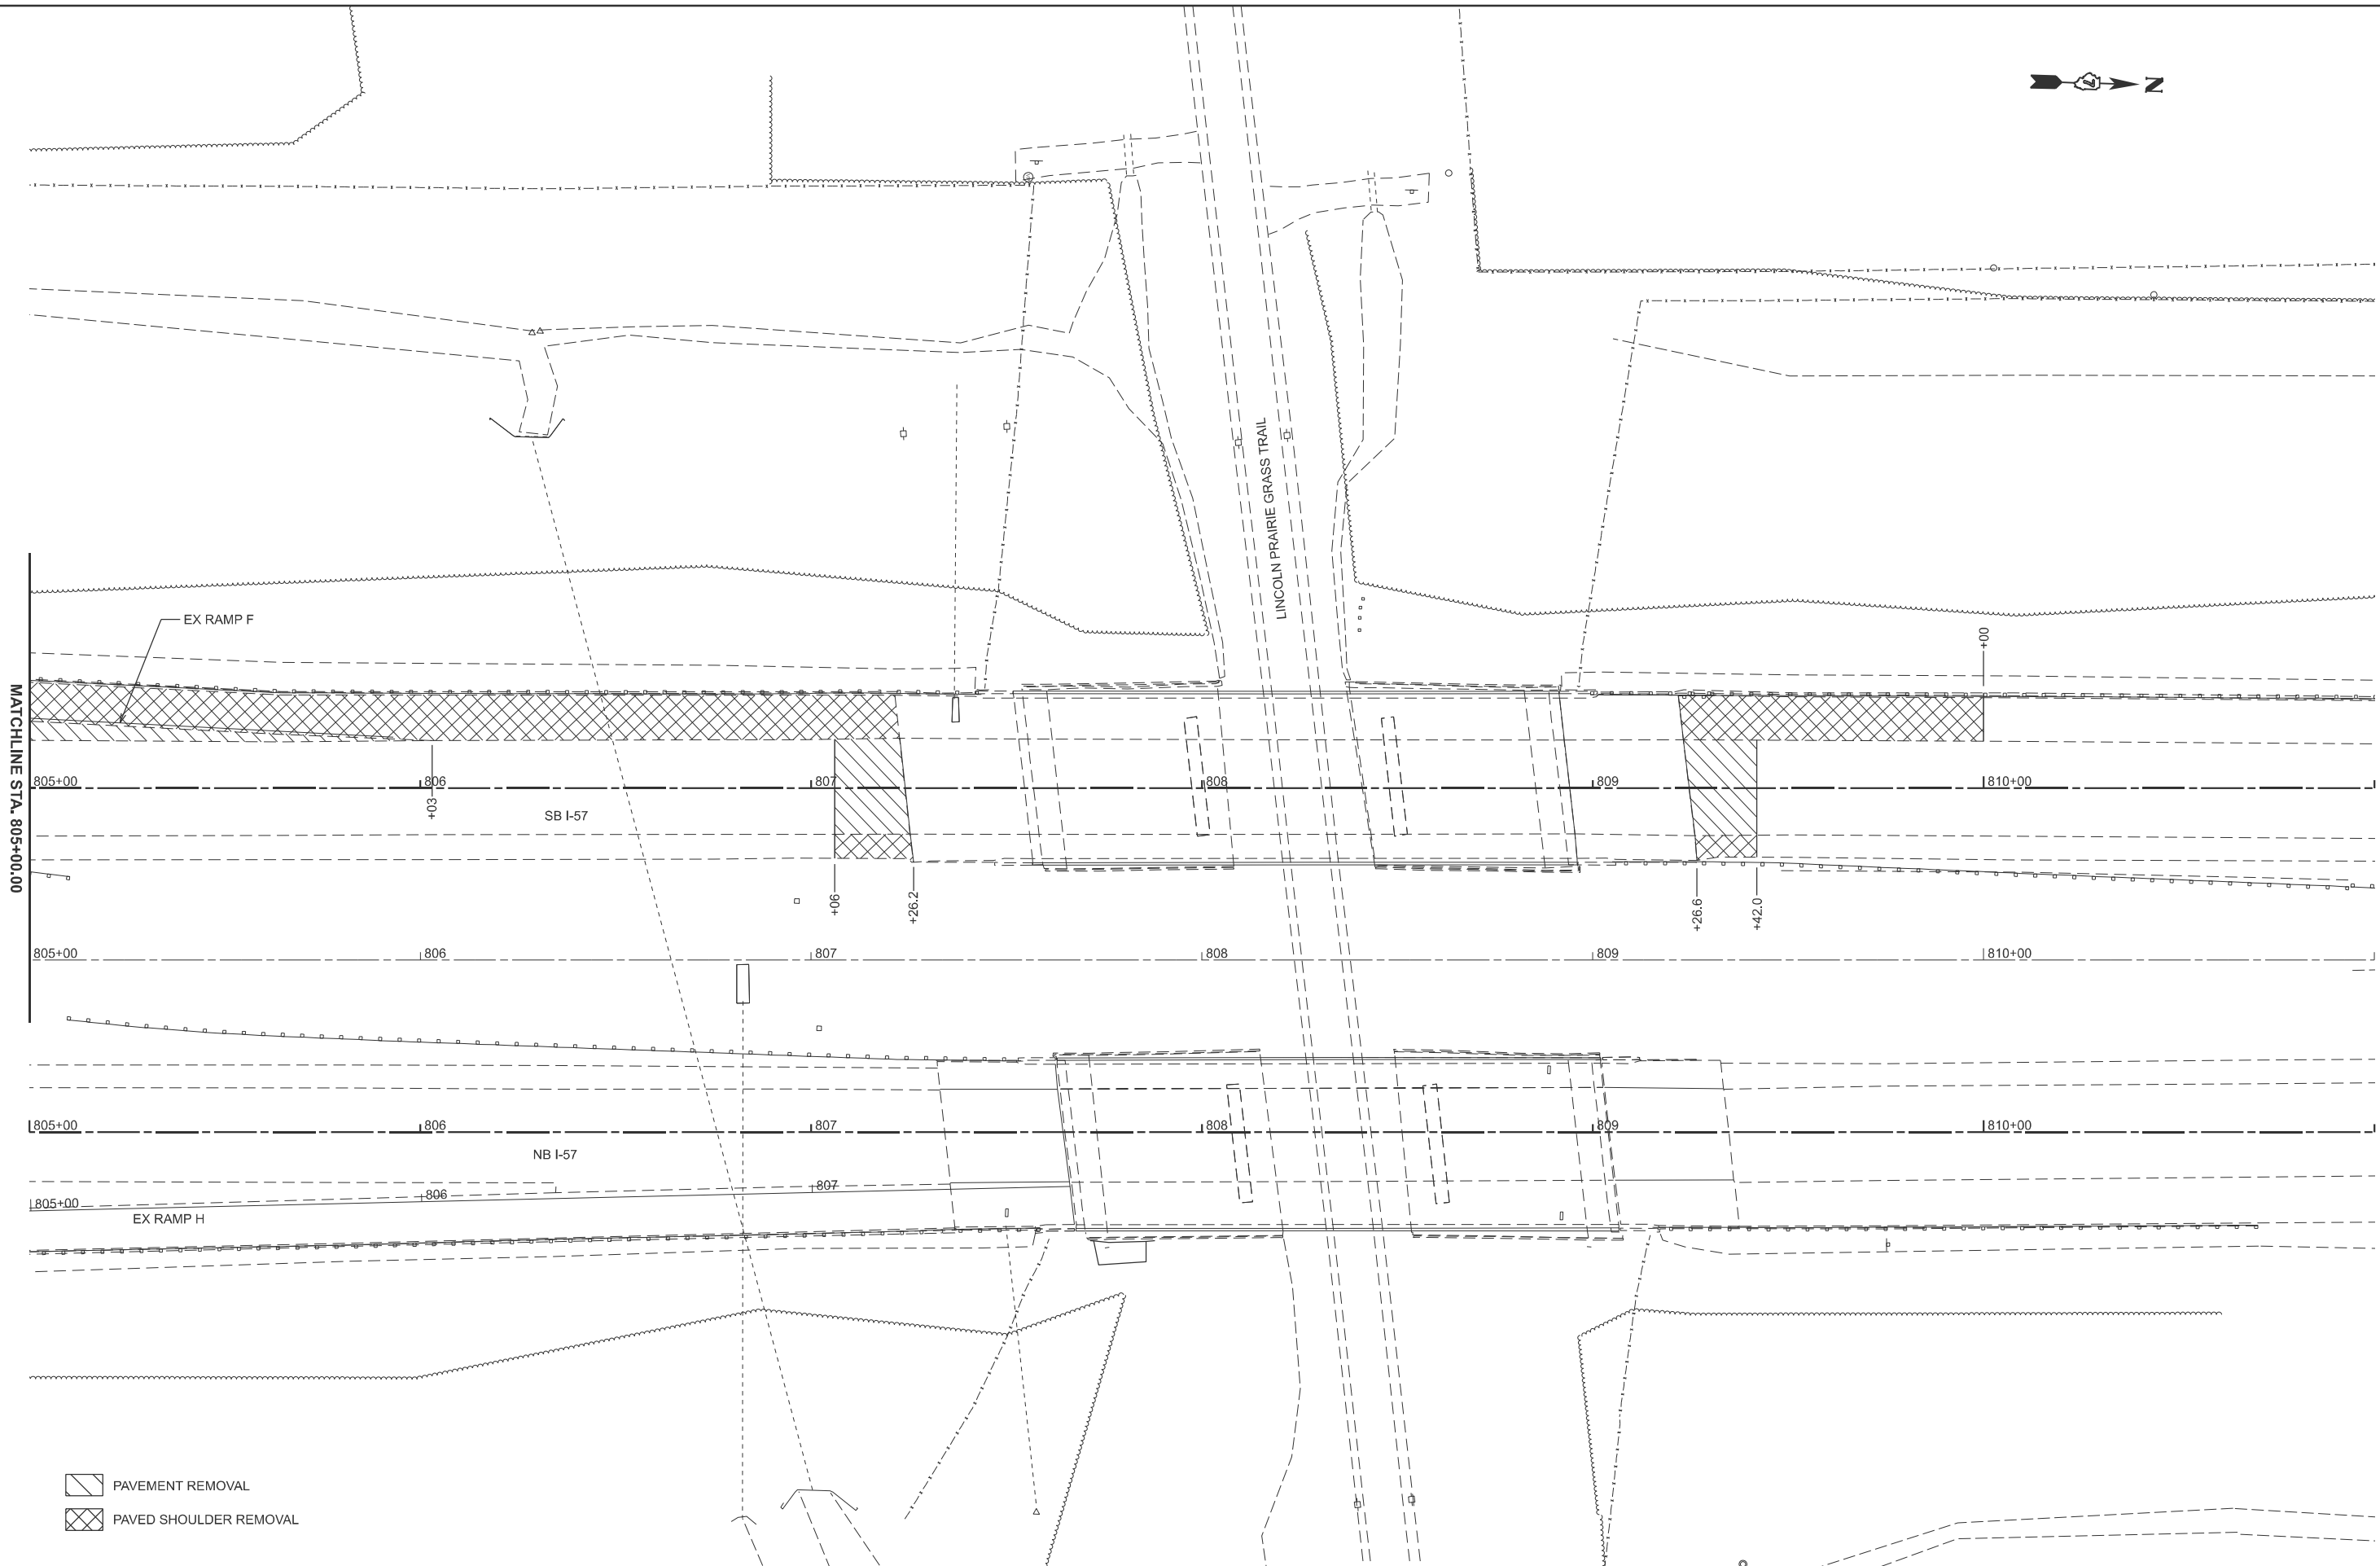

- PAVEMENT REMOVAL
- PAVED SHOULDER REMOVAL

MODEL: P68567 - SB57 PavRemov-7 [Sheet]  
FILE NAME: c:\pav\_work\pav\hrtz\kld852852\74435-sheets-Staging-Stage1PavRem.dgn

|            |                 |          |   |         |   |
|------------|-----------------|----------|---|---------|---|
| USER NAME  | = kaleb.hirtzel | DESIGNED | - | REVISED | - |
| PLOT SCALE | = \$SCALE\$     | DRAWN    | - | REVISED | - |
| PLOT DATE  | = 8/19/2024     | CHECKED  | - | REVISED | - |
|            |                 | DATE     | - | REVISED | - |

STATE OF ILLINOIS  
DEPARTMENT OF TRANSPORTATION


STAGING PLANS  
STAGE 1 PAVEMENT REMOVAL

SCALE: 1"=20'      SHEET 24      OF   35   SHEETS      STA. 805+00.00      TO STA. 811+00.00

| F.A.I<br>RTE.               | SECTION                | COUNTY | TOTAL<br>SHEETS | SHEET<br>NO. |
|-----------------------------|------------------------|--------|-----------------|--------------|
| 57                          | (15-22HB-4)BR (15-22)R | COLES  | 1086            | 223          |
| CONTRACT NO. 74435          |                        |        |                 |              |
| ILLINOIS   FED. AID PROJECT |                        |        |                 |              |



MODEL: ExRampE Removal (Sheet)  
FILE NAME: c:\p\work\hiltz\hiltz\052852\0774435-sheets-Staging-Stage1PavRem.dgn

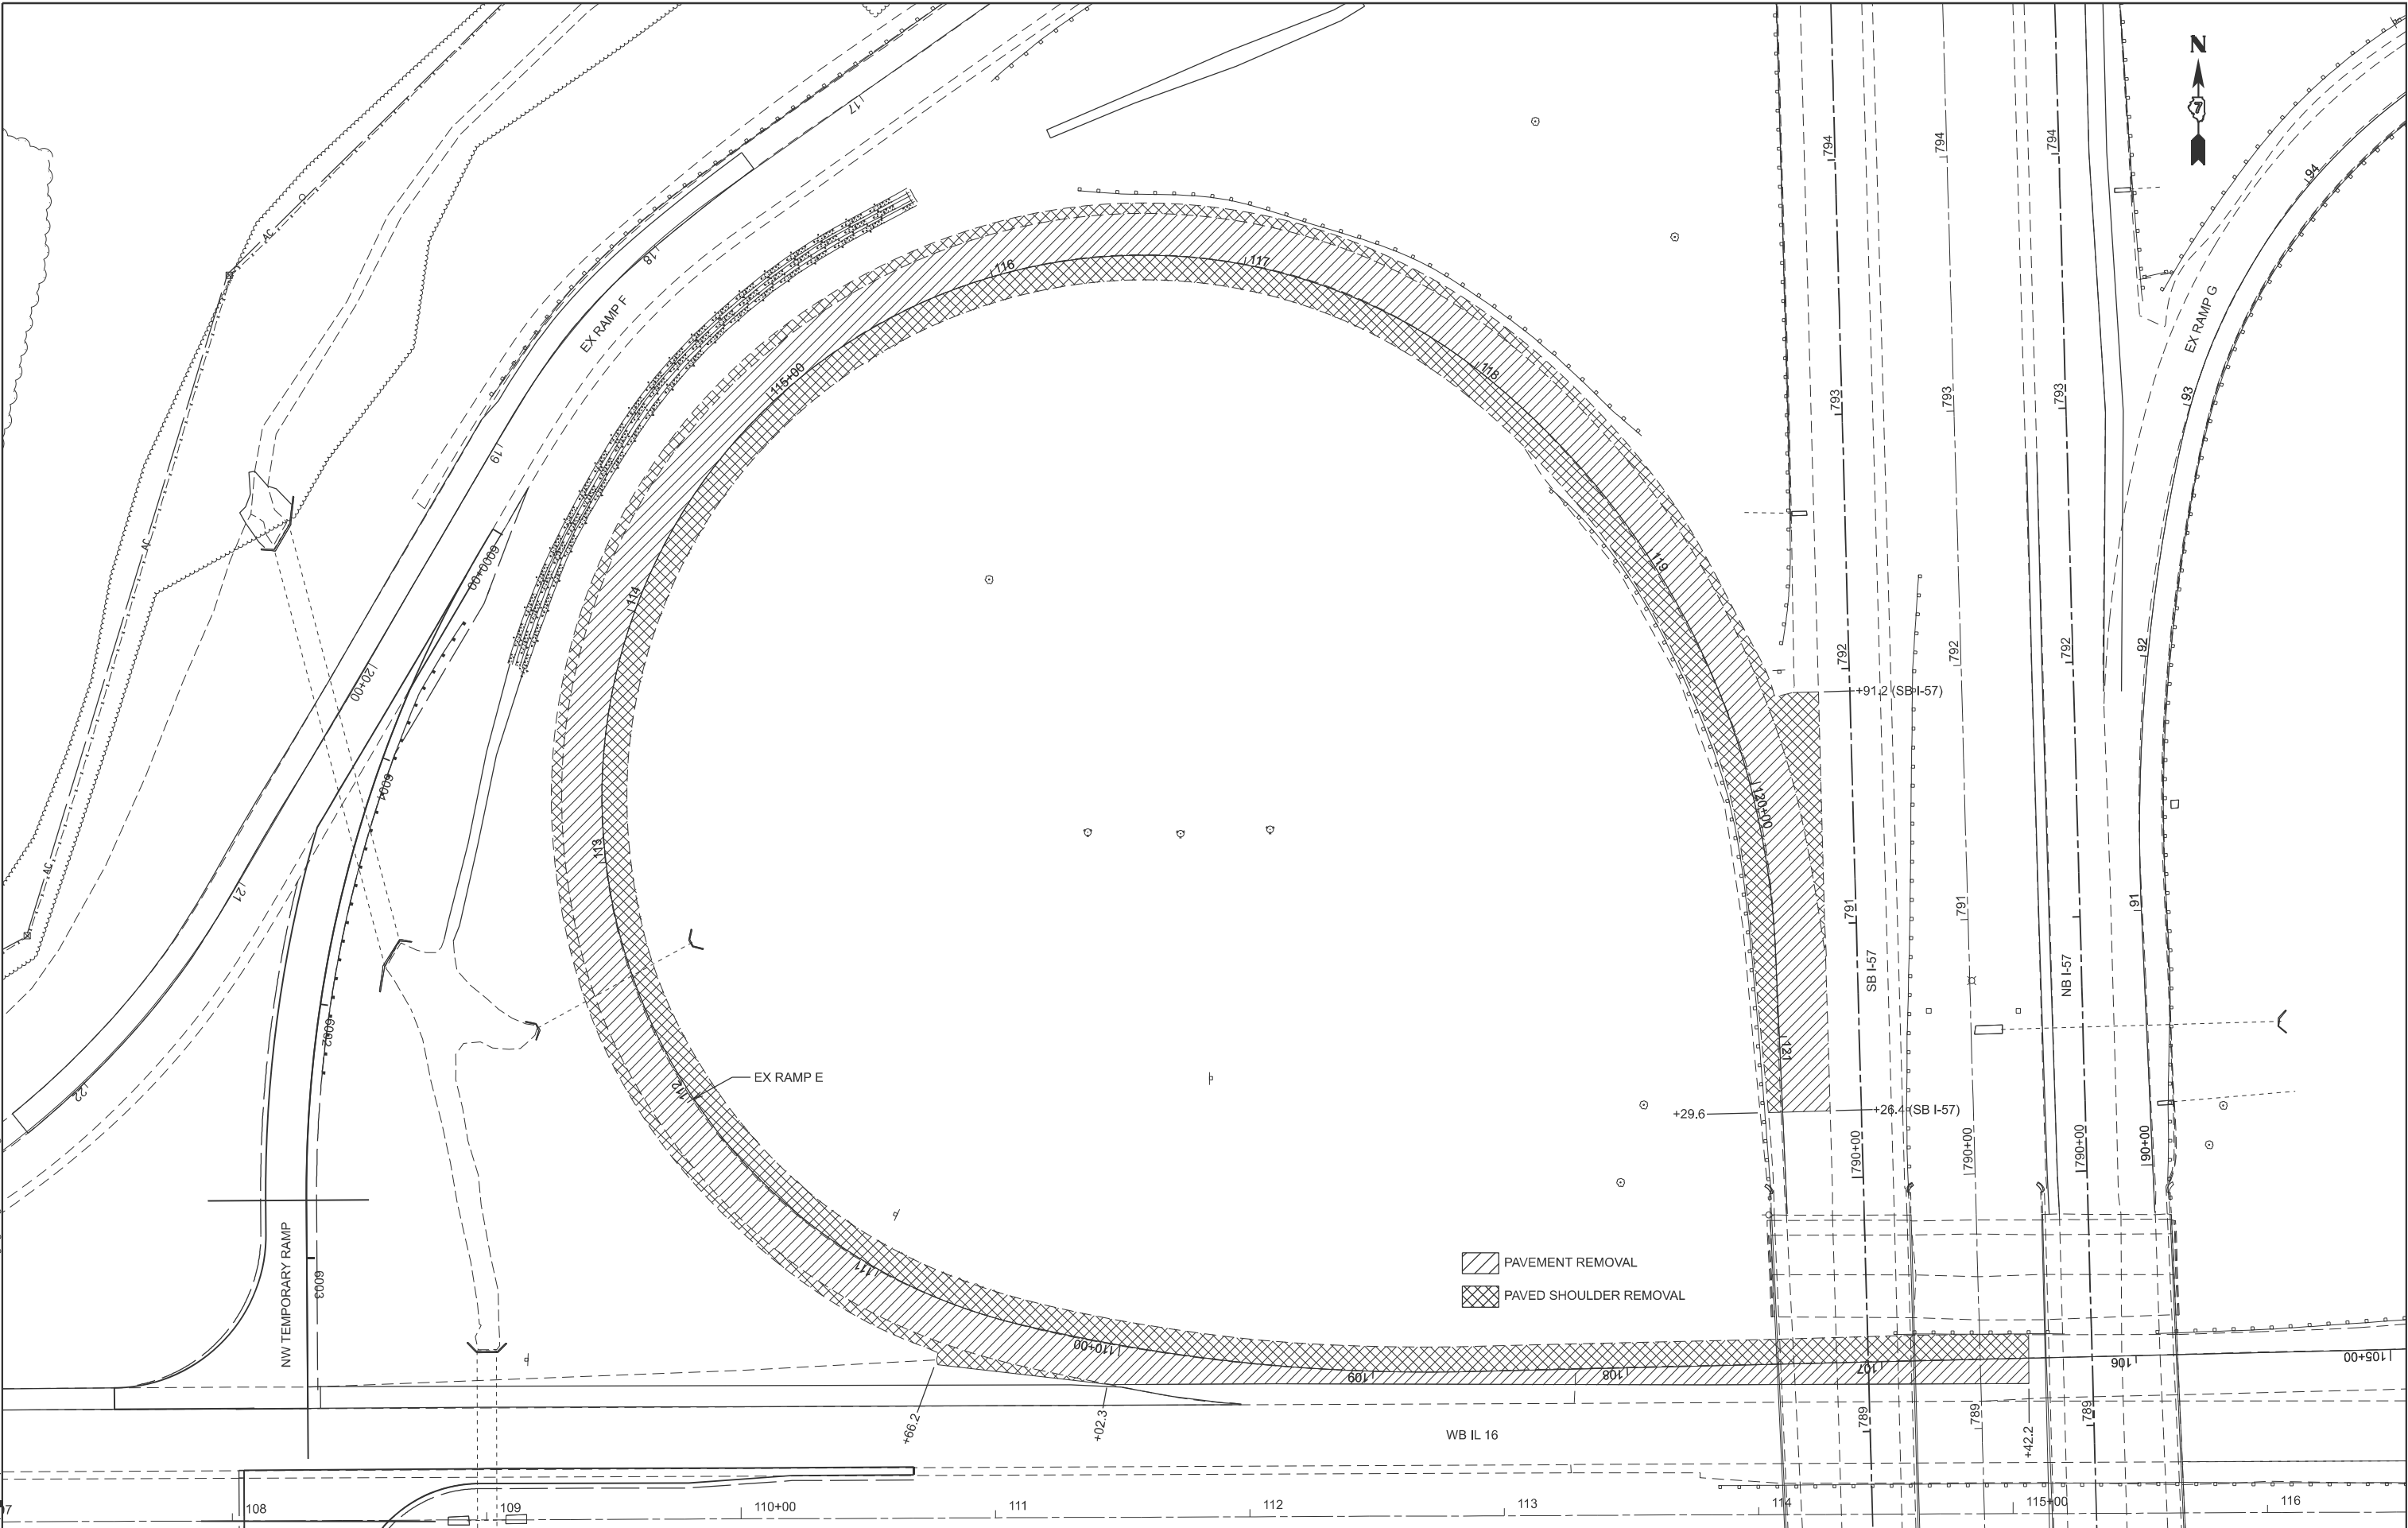

|            |                 |
|------------|-----------------|
| USER NAME  | = kaleb.hirtzel |
| PLOT SCALE | = \$SCALE\$     |
| PLOT DATE  | = 8/19/2024     |

|          |   |
|----------|---|
| DESIGNED | - |
| DRAWN    | - |
| CHECKED  | - |
| DATE     | - |


|         |   |
|---------|---|
| REVISED | - |
| REVISED | - |
| REVISED | - |
| REVISED | - |

STATE OF ILLINOIS  
DEPARTMENT OF TRANSPORTATION

STAGING PLANS  
STAGE 1 PAVEMENT REMOVAL

SCALE: SHEET 26 OF 35 SHEETS STA. TO STA.

| F.A.I<br>RTE.             | SECTION                 | COUNTY | TOTAL<br>SHEETS | SHEET<br>NO. |
|---------------------------|-------------------------|--------|-----------------|--------------|
| 57                        | (15-22)HB-4)BR (15-22)R | COLES  | 1086            | 225          |
| CONTRACT NO. 74435        |                         |        |                 |              |
| ILLINOIS FED. AID PROJECT |                         |        |                 |              |

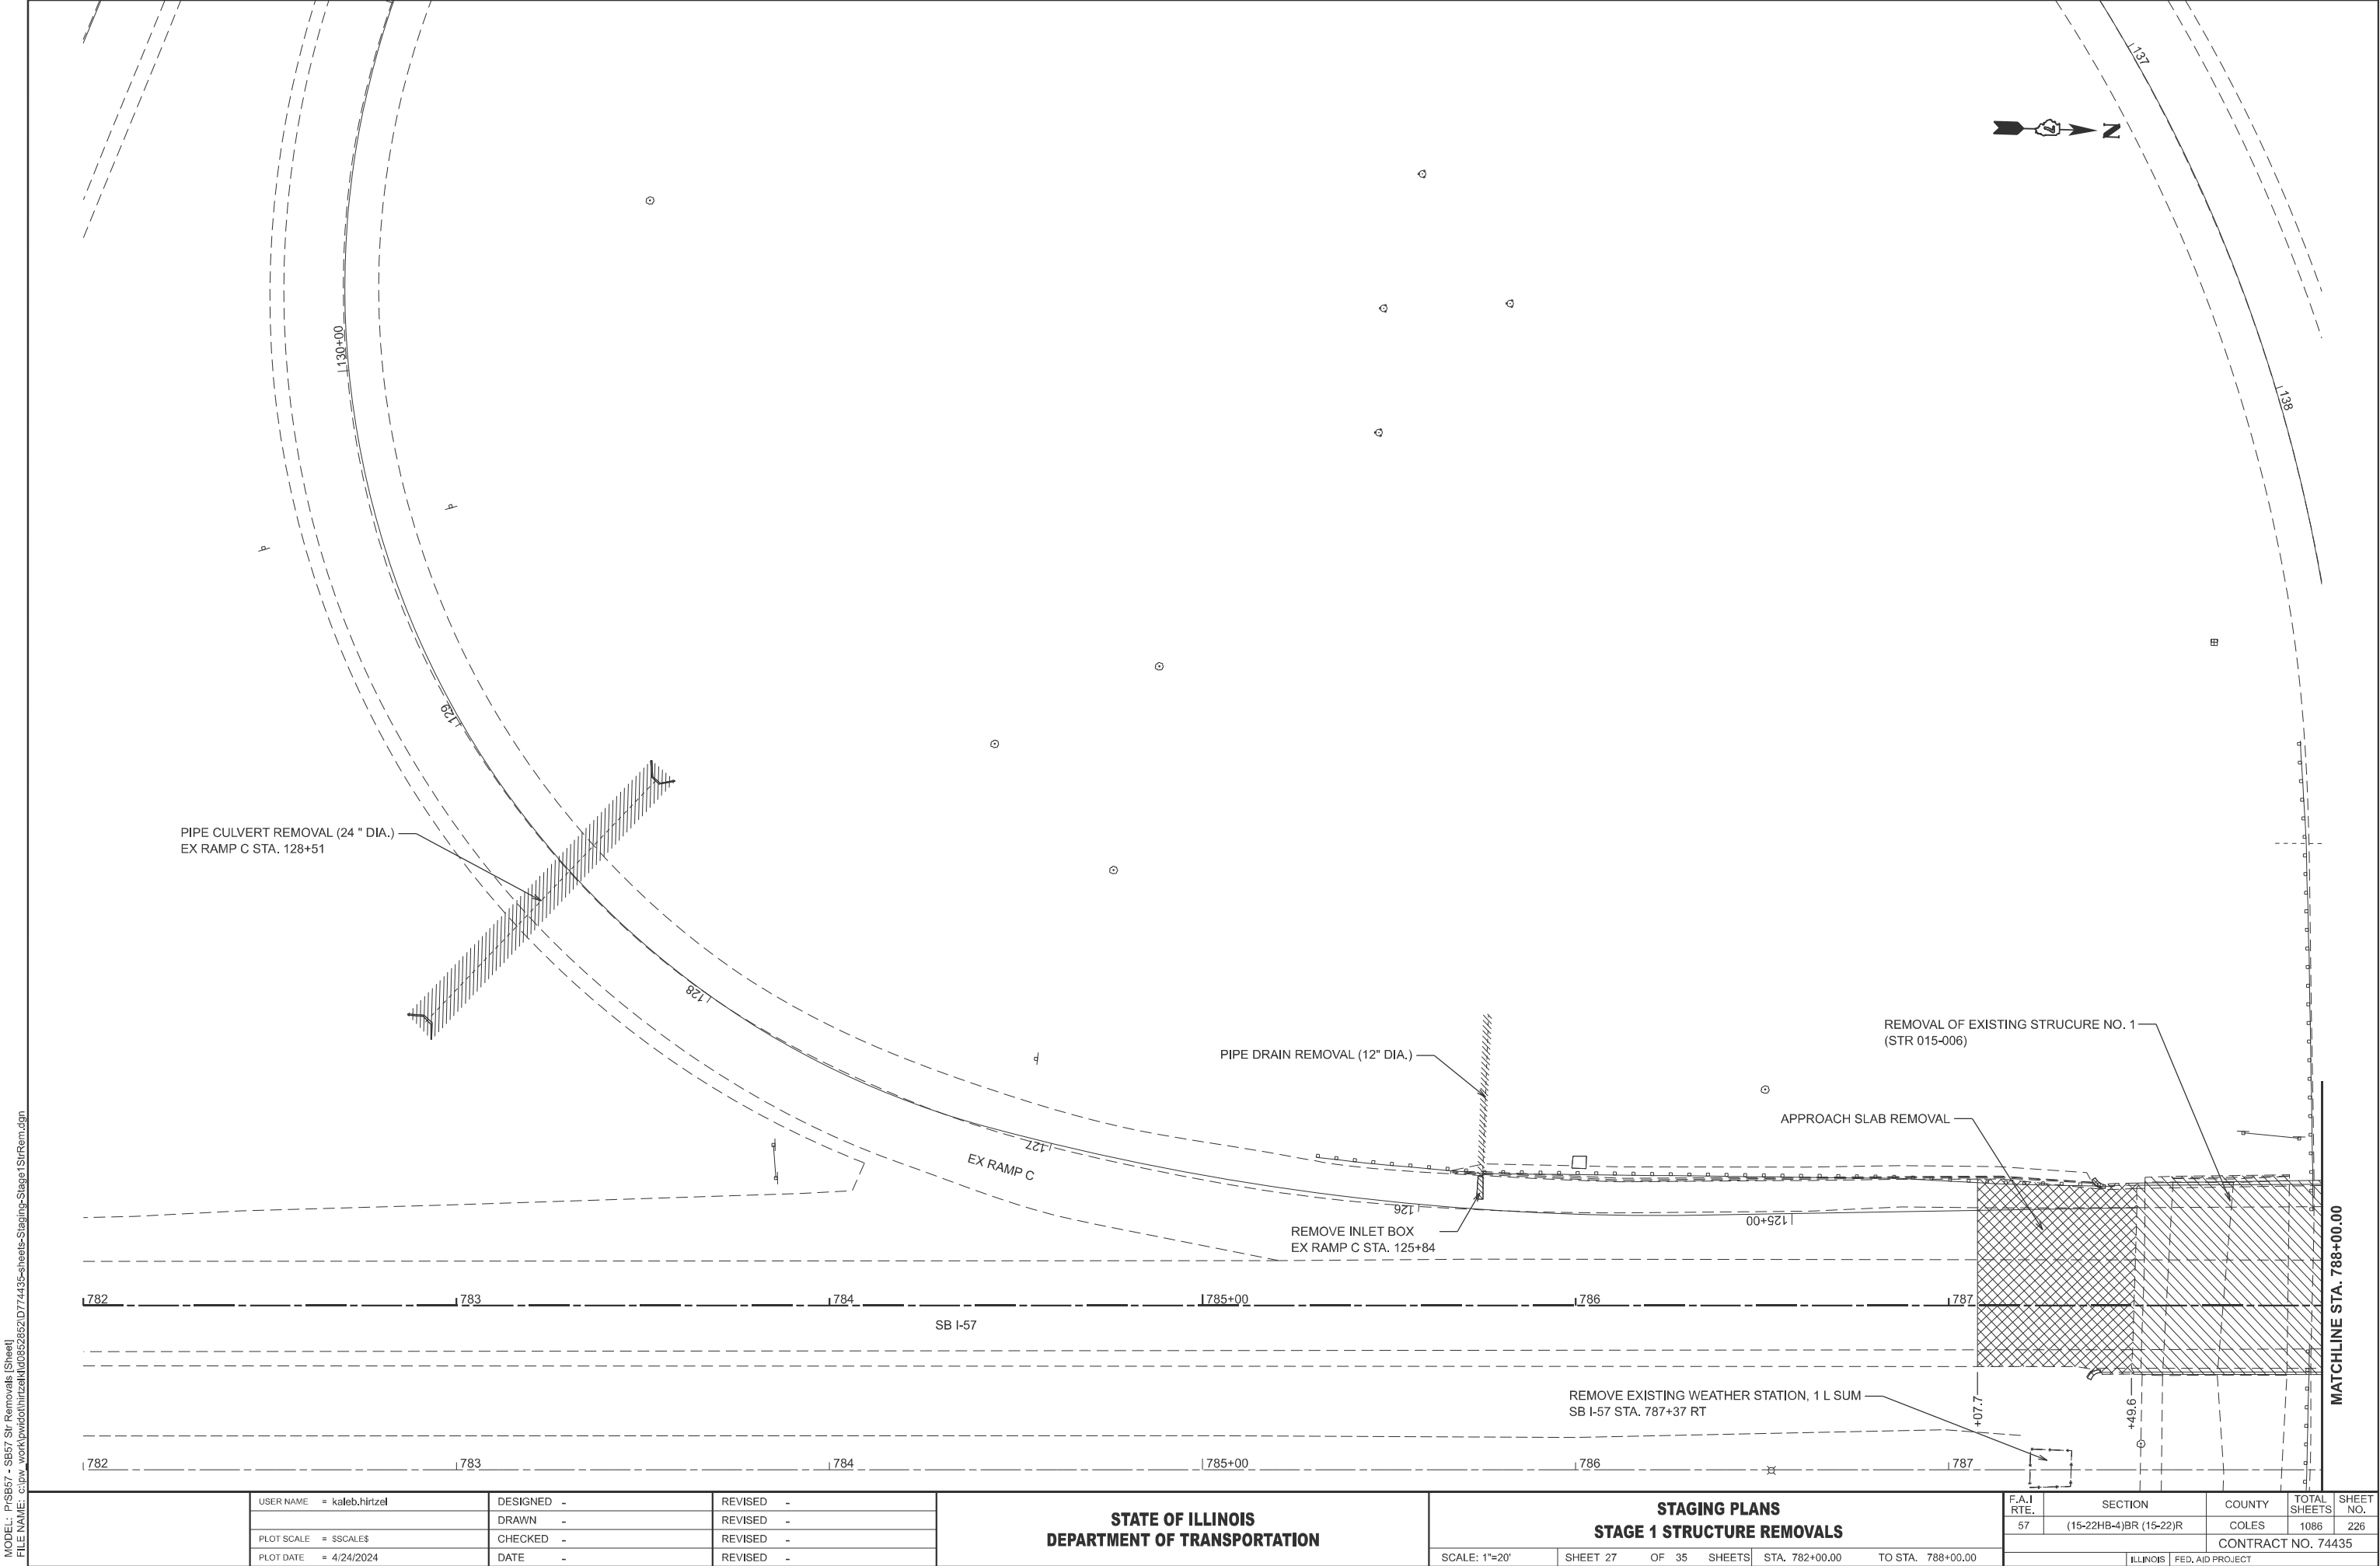

MODEL: P0867 - SB57 Str Removals (Sheet)  
FILE NAME: c:\pwworking\hrtzel\0862852\0862852-Stage1 StrRem.dgn

|            |                 |           |   |           |   |
|------------|-----------------|-----------|---|-----------|---|
| USER NAME  | = kaleb.hirtzel | DESIGNED  | - | REVISED   | - |
| DRAWN      | -               | REVISIONS | - | REVISIONS | - |
| PLOT SCALE | = \$SCALE\$     | CHECKED   | - | REVISED   | - |
| PLOT DATE  | = 4/24/2024     | DATE      | - | REVISED   | - |

STATE OF ILLINOIS  
DEPARTMENT OF TRANSPORTATION

STAGING PLANS  
STAGE 1 STRUCTURE REMOVALS

SCALE: 1"=20'

SHEET 27 OF 35 SHEETS

STA. 782+00.00 TO STA. 788+00.00


| F.A.I<br>RTE.             | SECTION                | COUNTY | TOTAL<br>SHEETS | SHEET<br>NO. |
|---------------------------|------------------------|--------|-----------------|--------------|
| 57                        | (15-22HB-4)BR (15-22)R | COLES  | 1086            | 226          |
| CONTRACT NO. 74435        |                        |        |                 |              |
| ILLINOIS FED. AID PROJECT |                        |        |                 |              |







MODEL: P0867 - SB57 Str Removals-4 (Sheet)  
FILE NAME: c:\paw\work\hrtz\k\id0862852\0774435-sheets-Staging-Stage1 StrRem.dgn

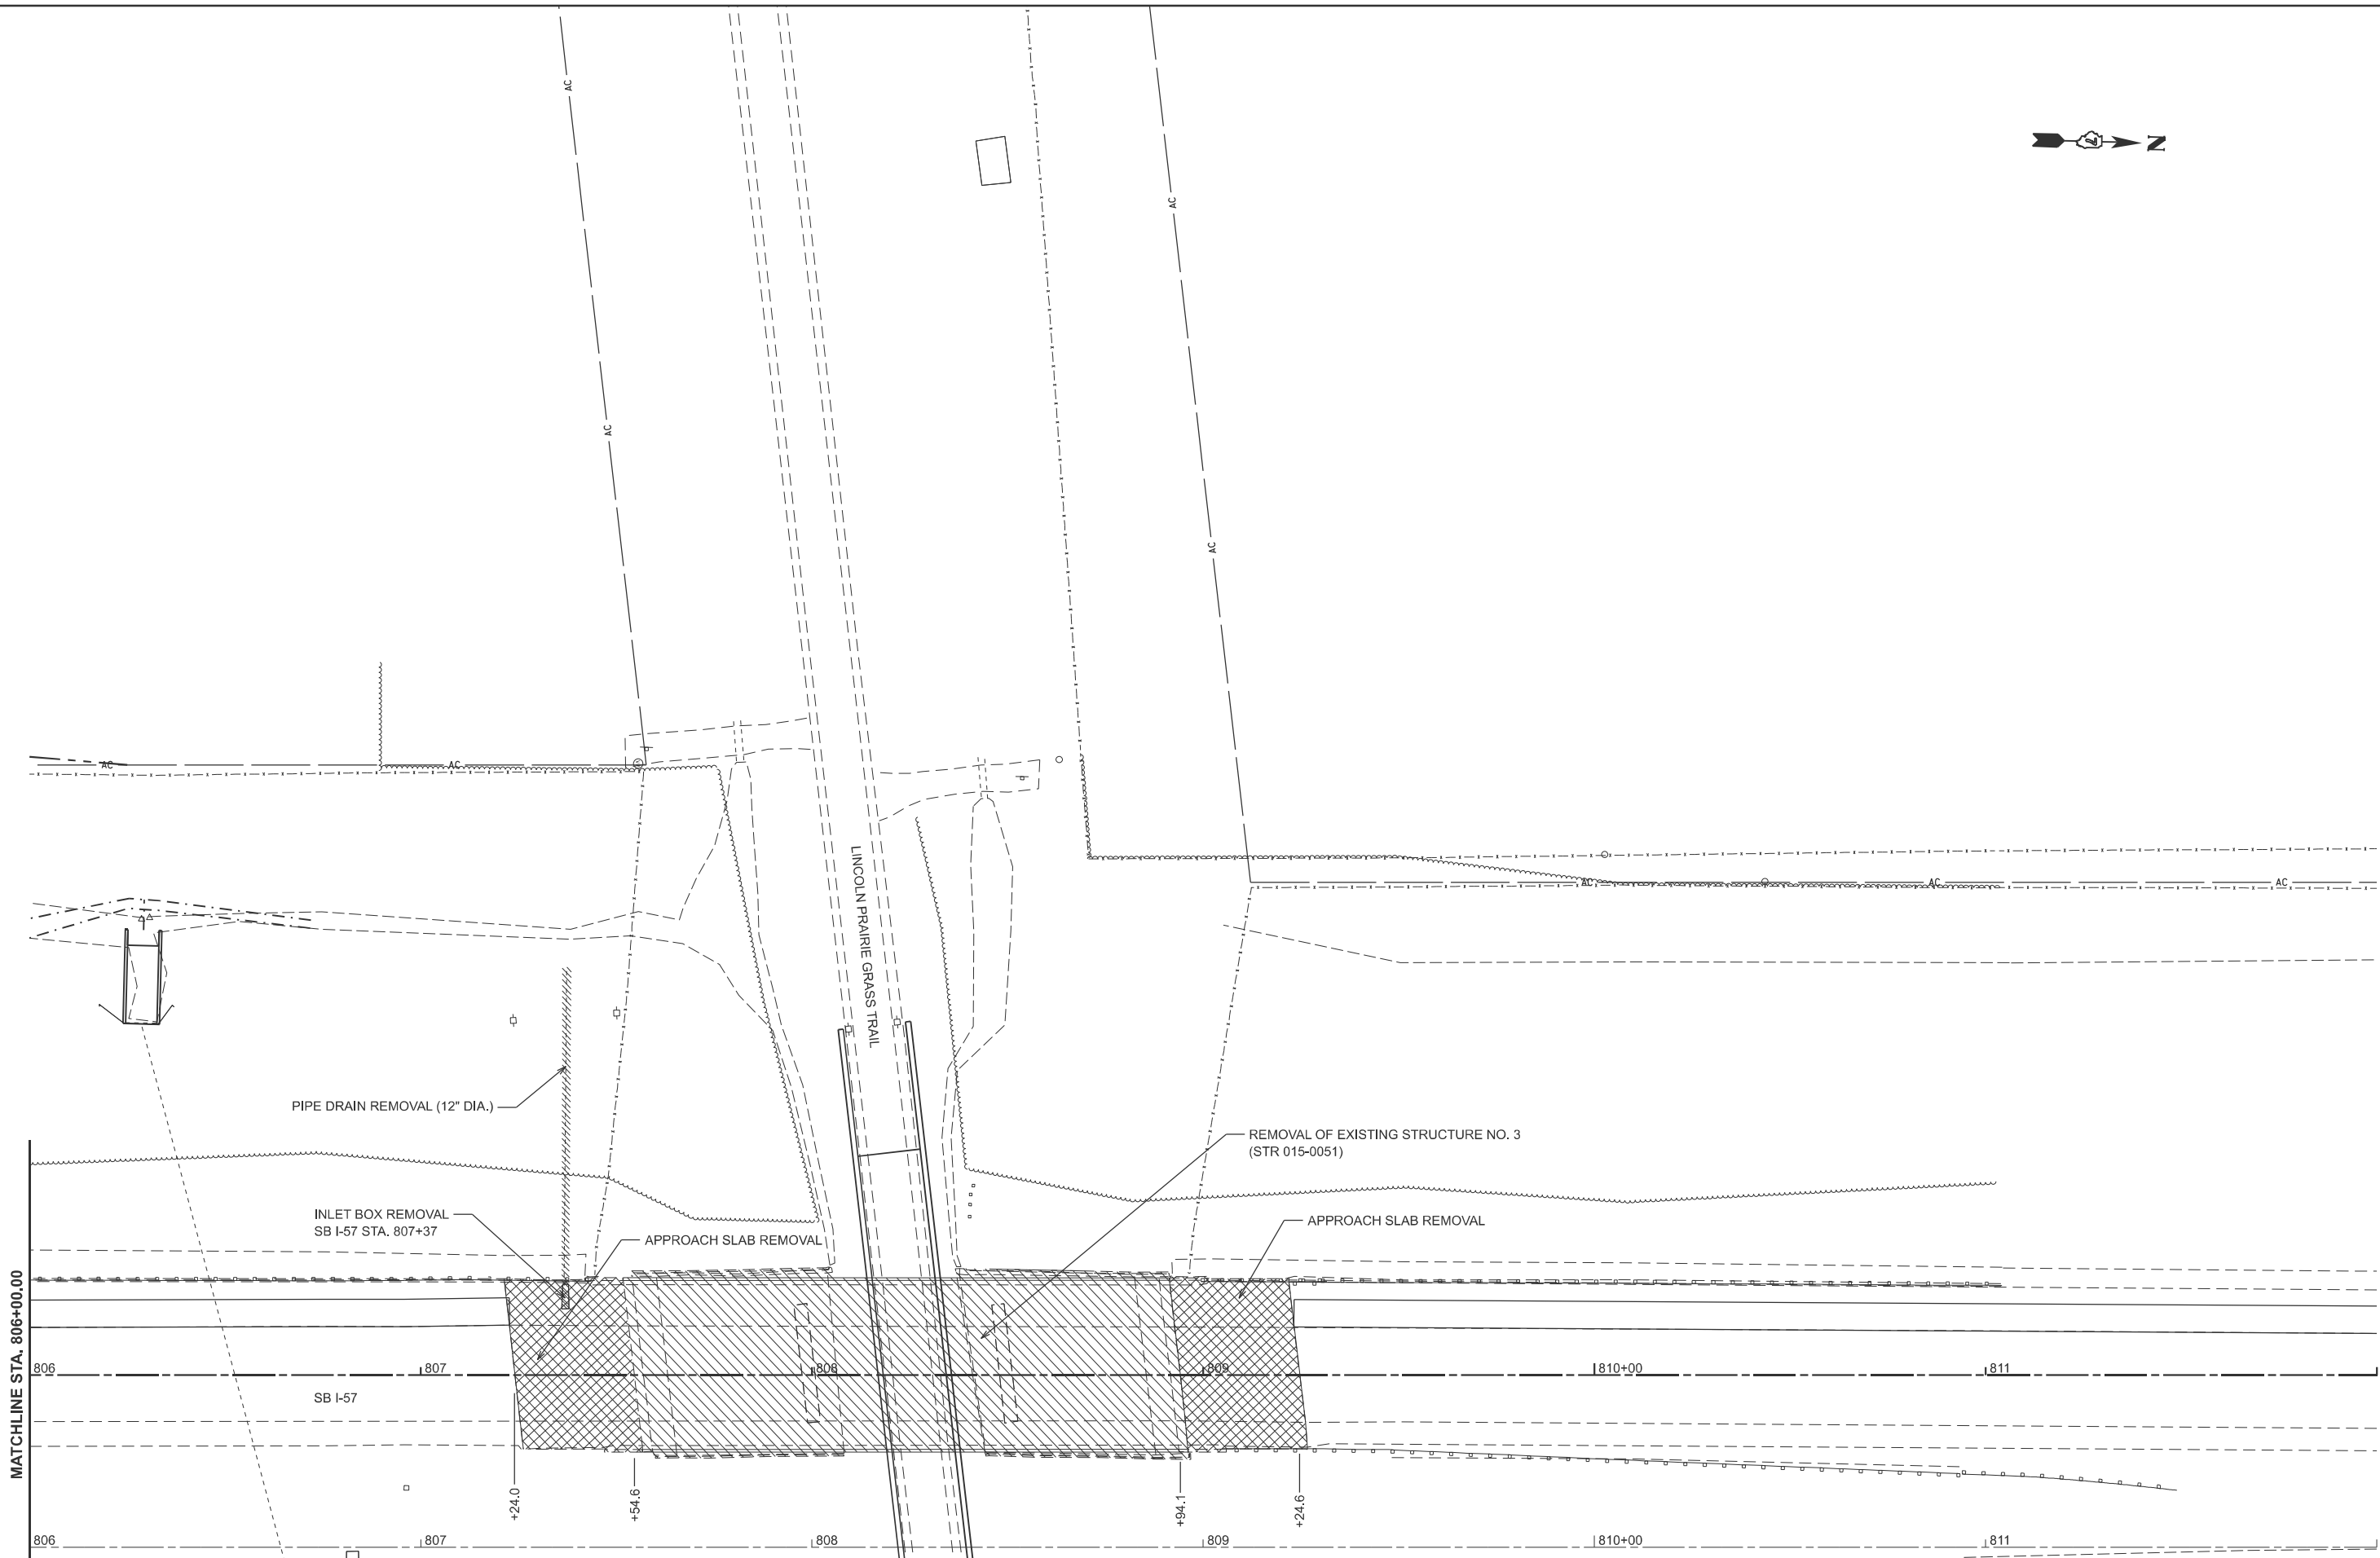


|            |                 |          |   |         |   |
|------------|-----------------|----------|---|---------|---|
| USER NAME  | = kaleb.hirtzel | DESIGNED | - | REVISED | - |
|            |                 | DRAWN    | - | REVISED | - |
| PLOT SCALE | = \$SCALE\$     | CHECKED  | - | REVISED | - |
| PLOT DATE  | = 8/19/2024     | DATE     | - | REVISED | - |

STATE OF ILLINOIS  
DEPARTMENT OF TRANSPORTATION

STAGING PLANS  
STAGE 1 STRUCTURE REMOVALS

SCALE: 1"=20'    SHEET 31    OF   35   SHEETS    STA. 806+00.00    TO STA. 812+00.00

| F.A.I<br>RTE.                | SECTION                | COUNTY | TOTAL<br>SHEETS | SHEET<br>NO. |
|------------------------------|------------------------|--------|-----------------|--------------|
| 57                           | (15-22HB-4)BR (15-22)R | COLES  | 1086            | 230          |
| CONTRACT NO. 74435           |                        |        |                 |              |
| ILLINOIS    FED. AID PROJECT |                        |        |                 |              |

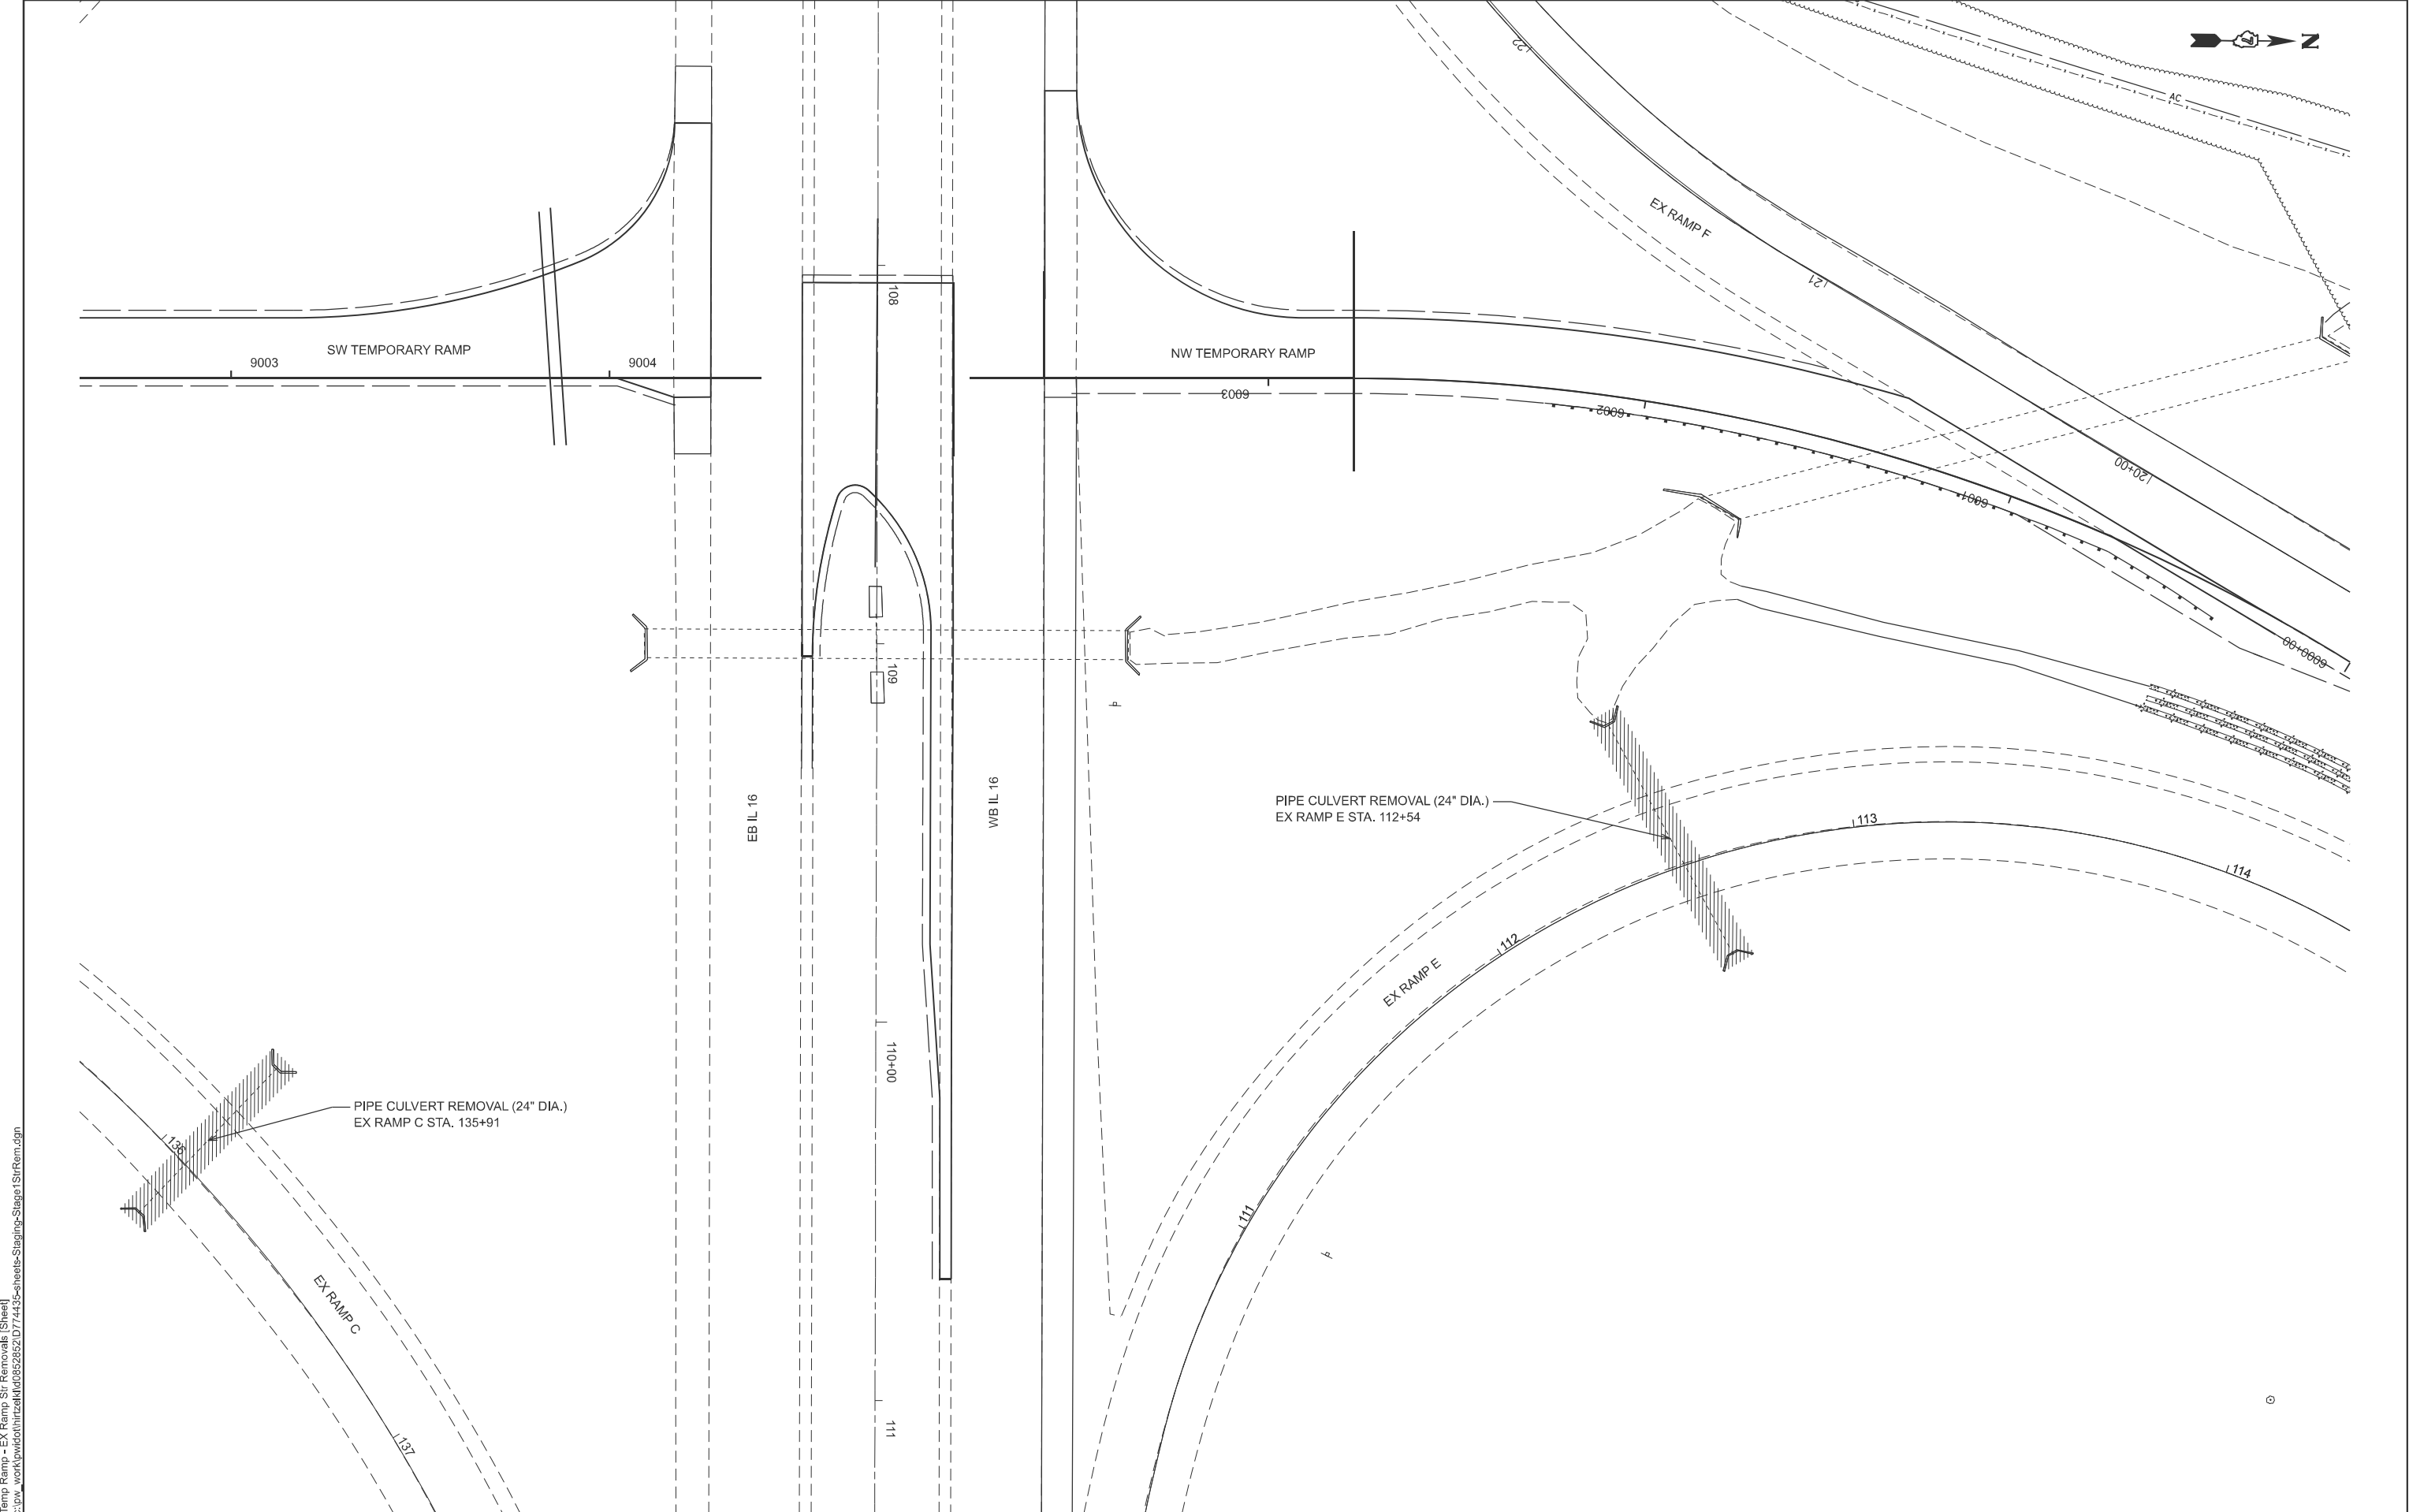

MODEL: SW Temp Ramp - EX Ramp Str Removals (Sheet)  
FILE NAME: c:\pwworking\hirtzel\0852852\0774435-sheets\Staging-Stage1 StrRem.dgn

|            |                 |          |   |         |   |
|------------|-----------------|----------|---|---------|---|
| USER NAME  | = kaleb.hirtzel | DESIGNED | - | REVISED | - |
|            |                 | DRAWN    | - | REVISED | - |
| PLOT SCALE | = \$SCALE\$     | CHECKED  | - | REVISED | - |
| PLOT DATE  | = 8/19/2024     | DATE     | - | REVISED | - |


STATE OF ILLINOIS  
DEPARTMENT OF TRANSPORTATION

STAGING PLANS  
STAGE 1 STRUCTURE REMOVALS

SCALE: 1"=20'    SHEET 32    OF 35    SHEETS    STA. 9002+60.00    TO STA. 9008+60.00

| F.A.I<br>RTE.             | SECTION                | COUNTY | TOTAL<br>SHEETS | SHEET<br>NO. |
|---------------------------|------------------------|--------|-----------------|--------------|
| 57                        | (15-22HB-4)BR (15-22)R | COLES  | 1086            | 231          |
| CONTRACT NO. 74435        |                        |        |                 |              |
| ILLINOIS FED. AID PROJECT |                        |        |                 |              |



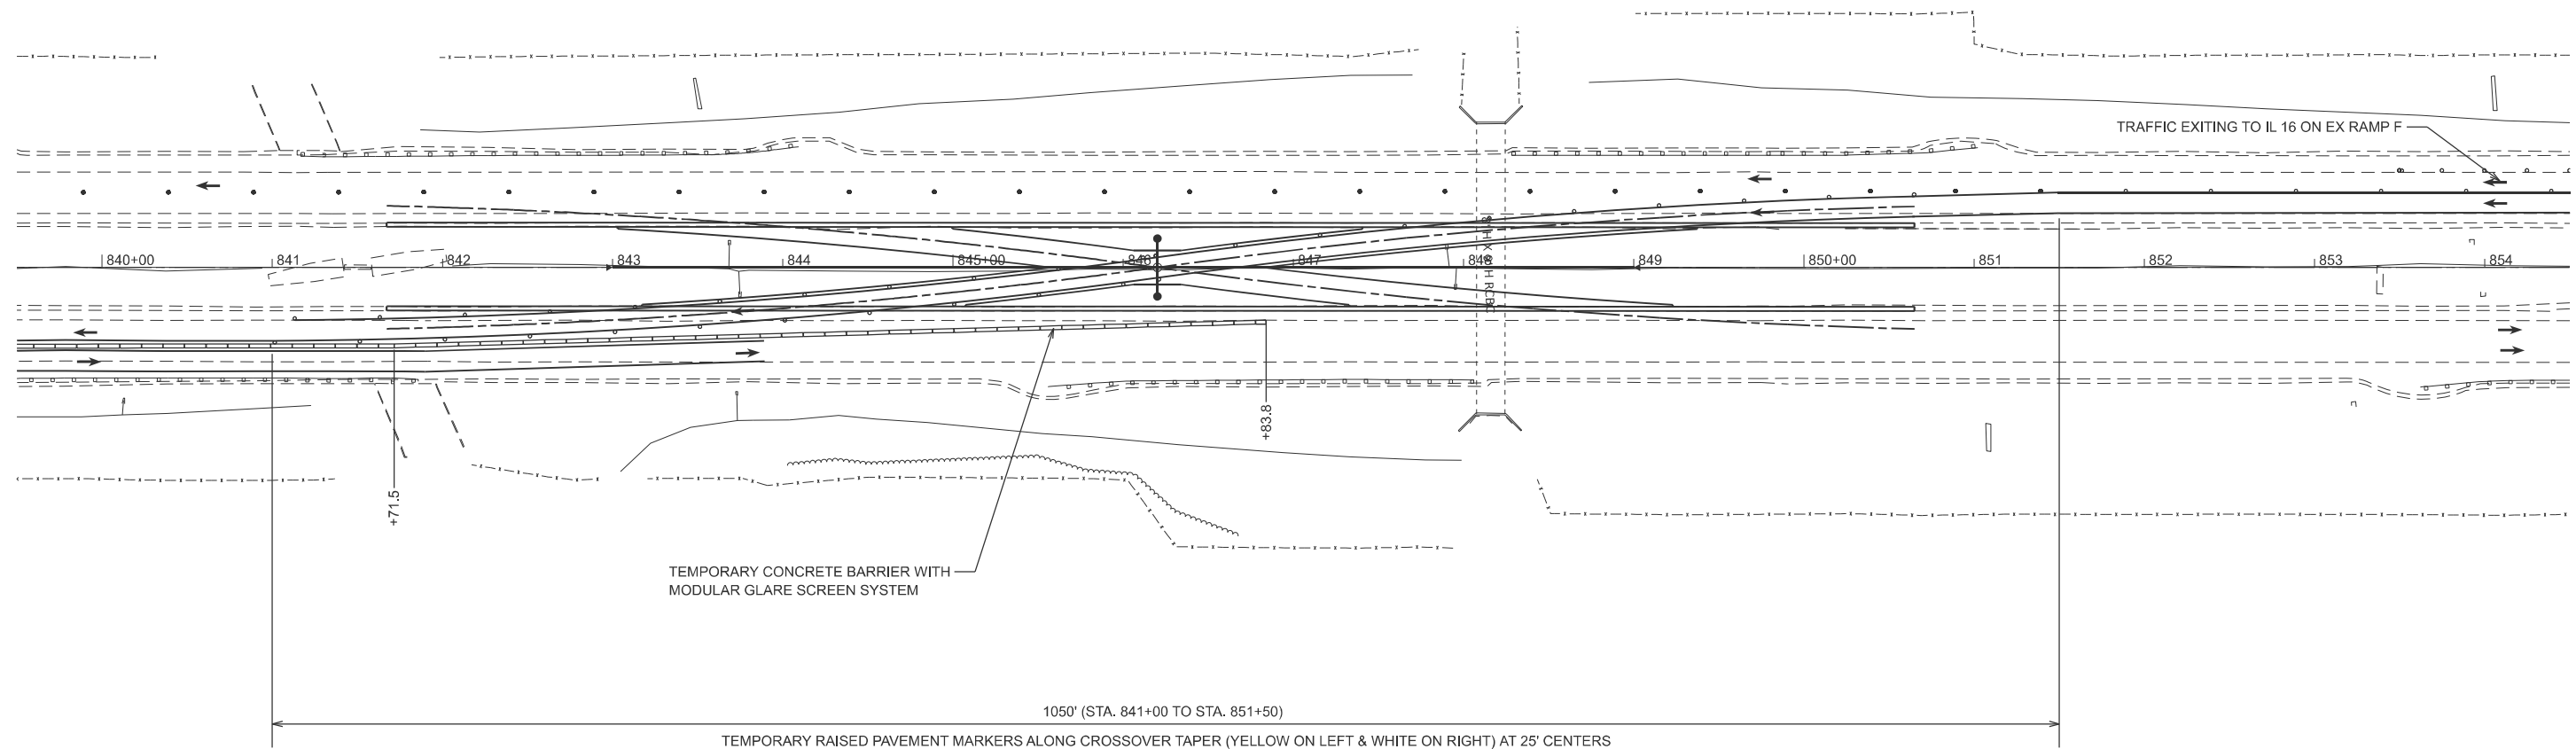


NOTE: SEE TCP STANDARD 701416 AND TRAFFIC CONTROL AND PROTECTION (SPECIAL)  
FOR DETAILS NOT SHOWN.

MODEL: Ex457CL - NORTH TC (Sheet)  
FILE NAME: c:\pw\_work\pw\hrtz\k\0852852\074435-sheets-Staging-Stage1TC.dgn

|  |                           |            |           |                                                   |                                          |       |        |                    |                        |          |                  |              |
|--|---------------------------|------------|-----------|---------------------------------------------------|------------------------------------------|-------|--------|--------------------|------------------------|----------|------------------|--------------|
|  | USER NAME = kaleb.hirtzel | DESIGNED - | REVISED - | STATE OF ILLINOIS<br>DEPARTMENT OF TRANSPORTATION | STAGING PLANS<br>STAGE 1 TRAFFIC CONTROL |       |        | F.A.I<br>RTE.      | SECTION                | COUNTY   | TOTAL<br>SHEETS  | SHEET<br>NO. |
|  | PLOT SCALE = \$SCALE\$    | DRAWN -    | REVISED - |                                                   |                                          |       |        | 57                 | (15-22HB-4)BR (15-22)R | COLES    | 1086             | 233          |
|  | PLOT DATE = 8/19/2024     | CHECKED -  | REVISED - |                                                   | SCALE: 1"=50'                            |       |        | CONTRACT NO. 74435 |                        |          |                  |              |
|  |                           | DATE -     | REVISED - |                                                   | SHEET 34                                 | OF 35 | SHEETS | STA. 839+50.00     | TO STA. 854+50.00      | ILLINOIS | FED. AID PROJECT |              |

MODEL: Ex IL 16- IL 16 TC (Sheet)  
FILE NAME: c:\p\work\hrtz\kld852852\74435-sheets-Staging-Stage1TC.dgn

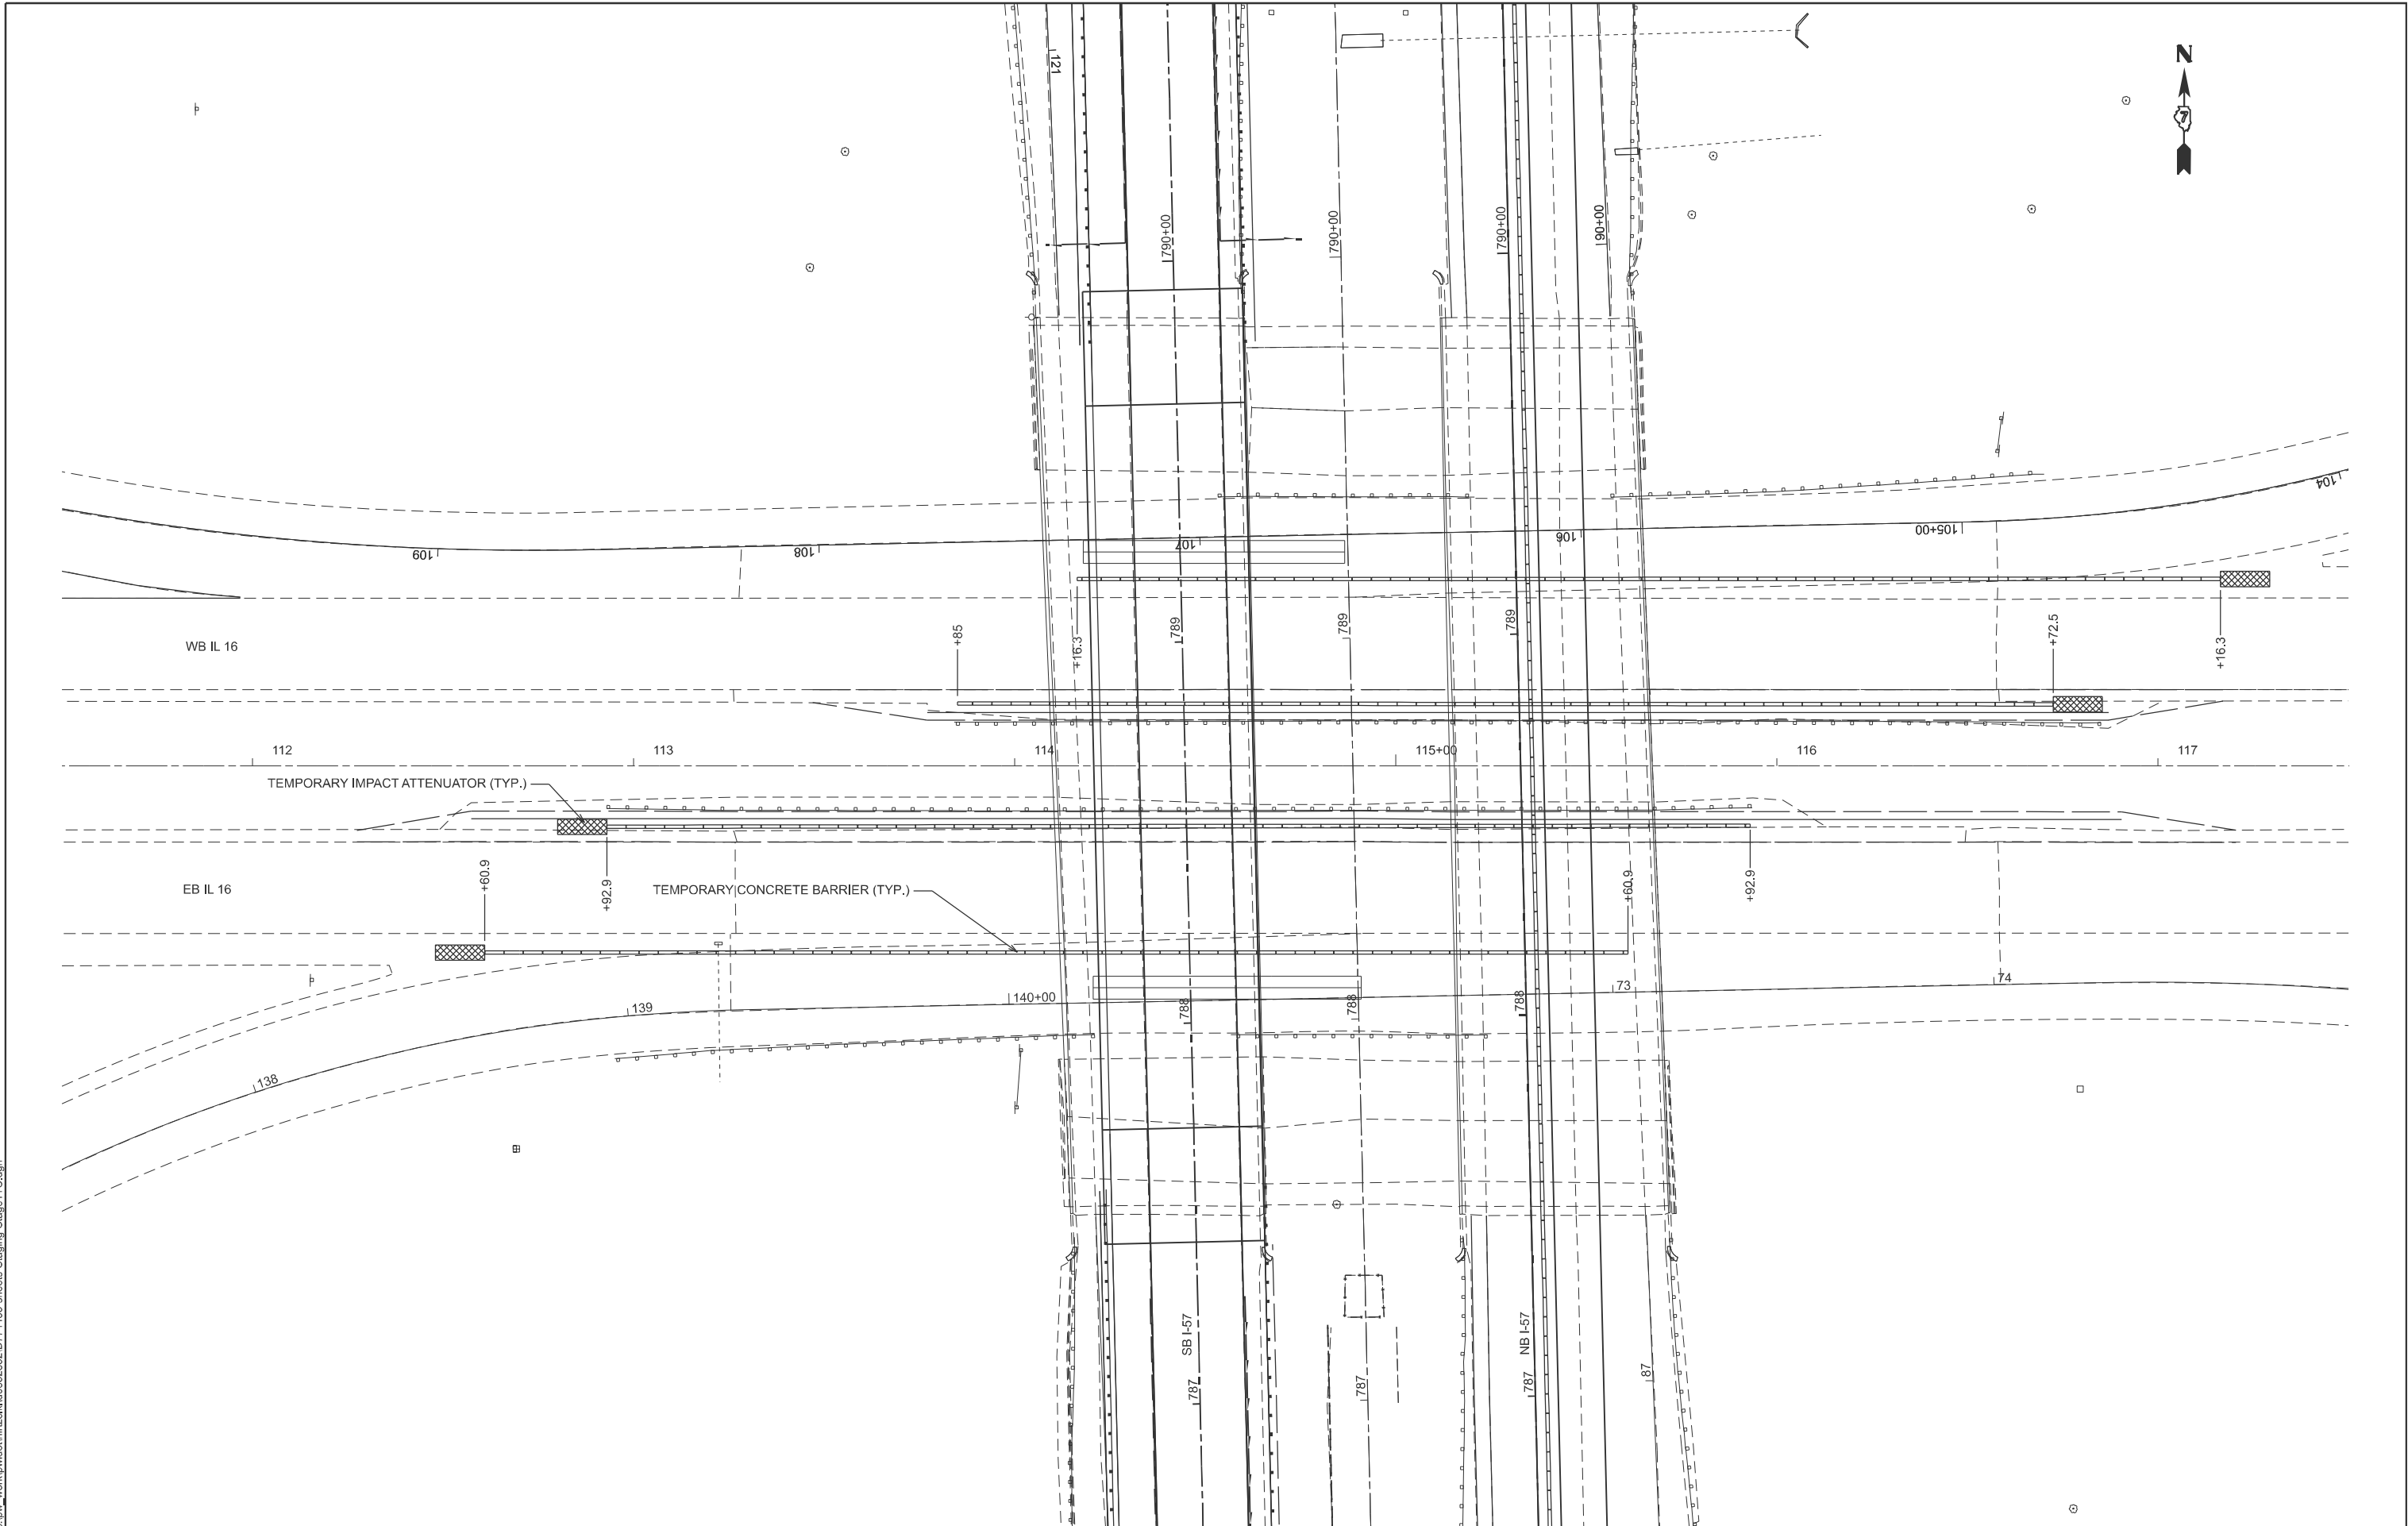

|            |                 |          |   |         |   |
|------------|-----------------|----------|---|---------|---|
| USER NAME  | = kaleb.hirtzel | DESIGNED | - | REVISED | - |
|            |                 | DRAWN    | - | REVISED | - |
| PLOT SCALE | = \$\$SCALE\$   | CHECKED  | - | REVISED | - |
| PLOT DATE  | = 8/19/2024     | DATE     | - | REVISED | - |

STATE OF ILLINOIS  
DEPARTMENT OF TRANSPORTATION


STAGING PLANS  
STAGE 1 TRAFFIC CONTROL

SCALE: 1"=20'      SHEET 35      OF   35   SHEETS      STA. 111+50.00      TO STA. 117+50.00

| F.A.I<br>RTE.             | SECTION                | COUNTY | TOTAL<br>SHEETS | SHEET<br>NO. |
|---------------------------|------------------------|--------|-----------------|--------------|
| 57                        | (15-22HB-4)BR (15-22)R | COLES  | 1086            | 234          |
| CONTRACT NO. 74435        |                        |        |                 |              |
| ILLINOIS FED. AID PROJECT |                        |        |                 |              |



MODEL: PANB57 - Stage 2A [Sheet]  
FILE NAME: c:\p\work\hrtz\k\id852852\DT74435-sheets\Staging-Stage2A.dgn

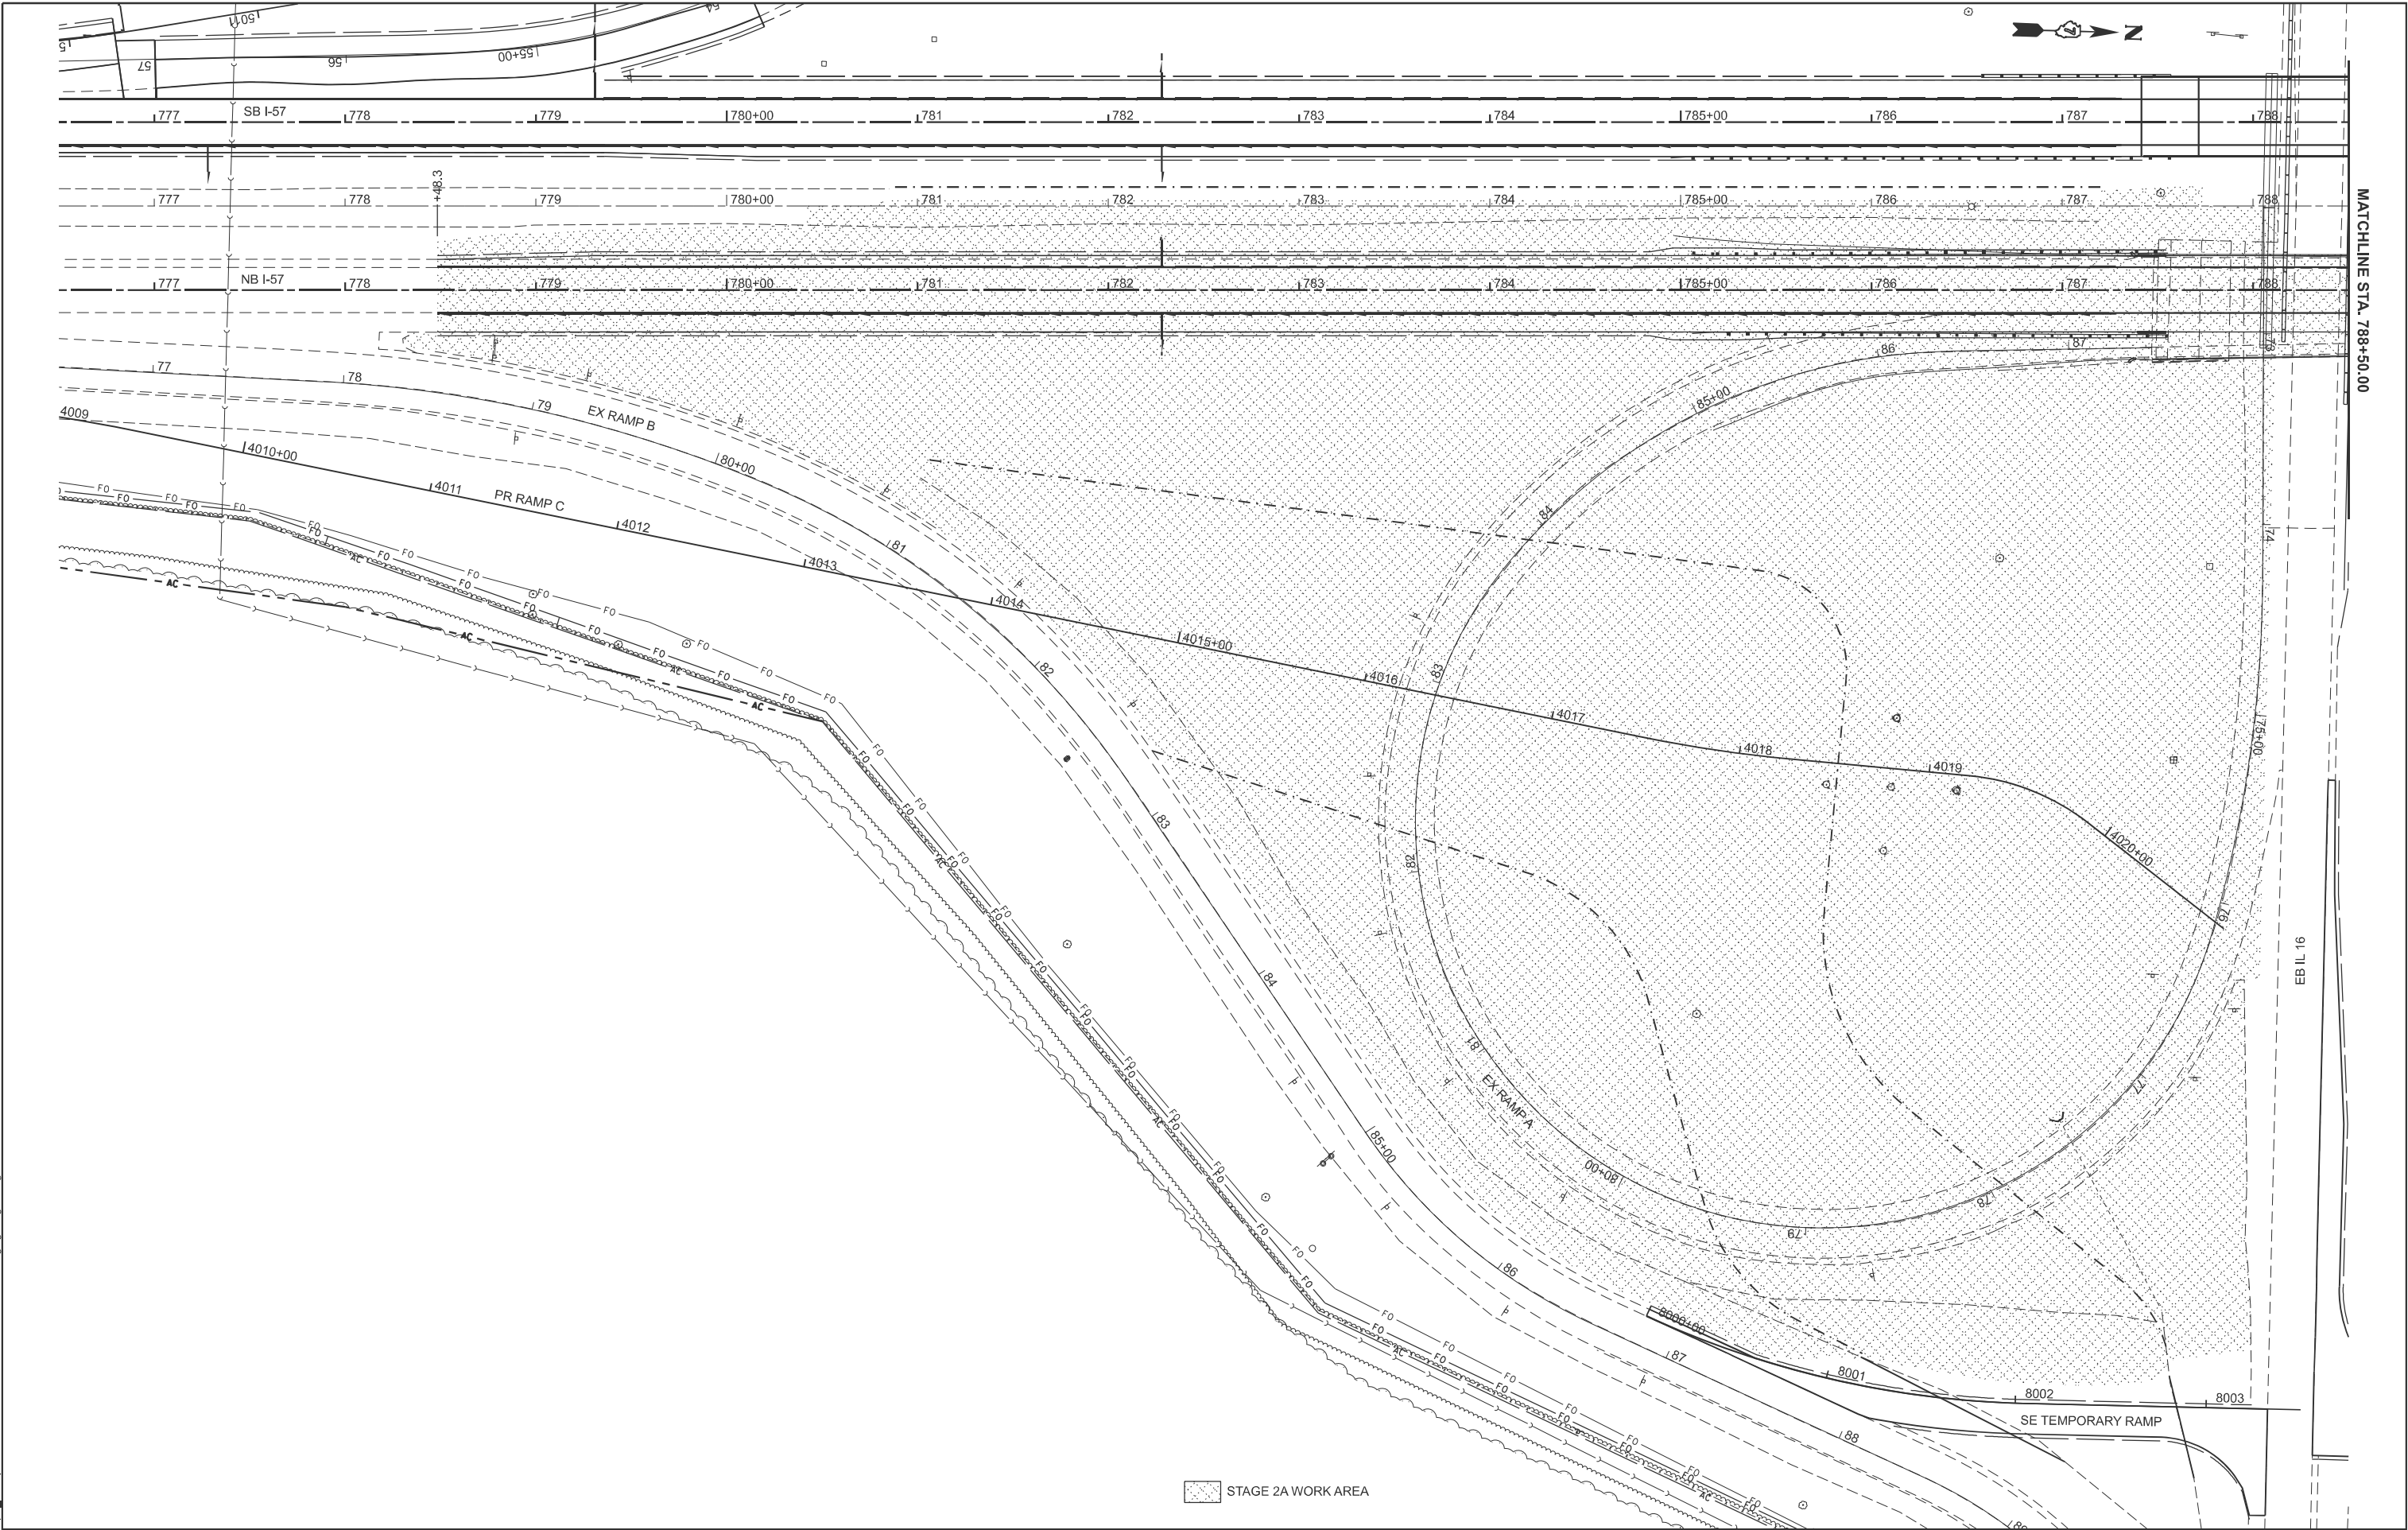


|                           |            |           |
|---------------------------|------------|-----------|
| USER NAME = kaleb.hirtzel | DESIGNED - | REVISED - |
|                           | DRAWN -    | REVISED - |
| PLOT SCALE = \$SCALE\$    | CHECKED -  | REVISED - |
| PLOT DATE = 7/17/2024     | DATE -     | REVISED - |

STATE OF ILLINOIS  
DEPARTMENT OF TRANSPORTATION

| STAGING PLANS<br>STAGE 2A WORK AREA |         |              |                                  |
|-------------------------------------|---------|--------------|----------------------------------|
| SCALE: 1"=40'                       | SHEET 2 | OF 33 SHEETS | STA. 776+50.00 TO STA. 788+50.00 |

| F.A.I<br>RTE.             | SECTION                | COUNTY | TOTAL<br>SHEETS | SHEET<br>NO. |
|---------------------------|------------------------|--------|-----------------|--------------|
| 57                        | (15-22HB-4)BR (15-22)R | COLES  | 1086            | 236          |
| CONTRACT NO. 74435        |                        |        |                 |              |
| ILLINOIS FED. AID PROJECT |                        |        |                 |              |

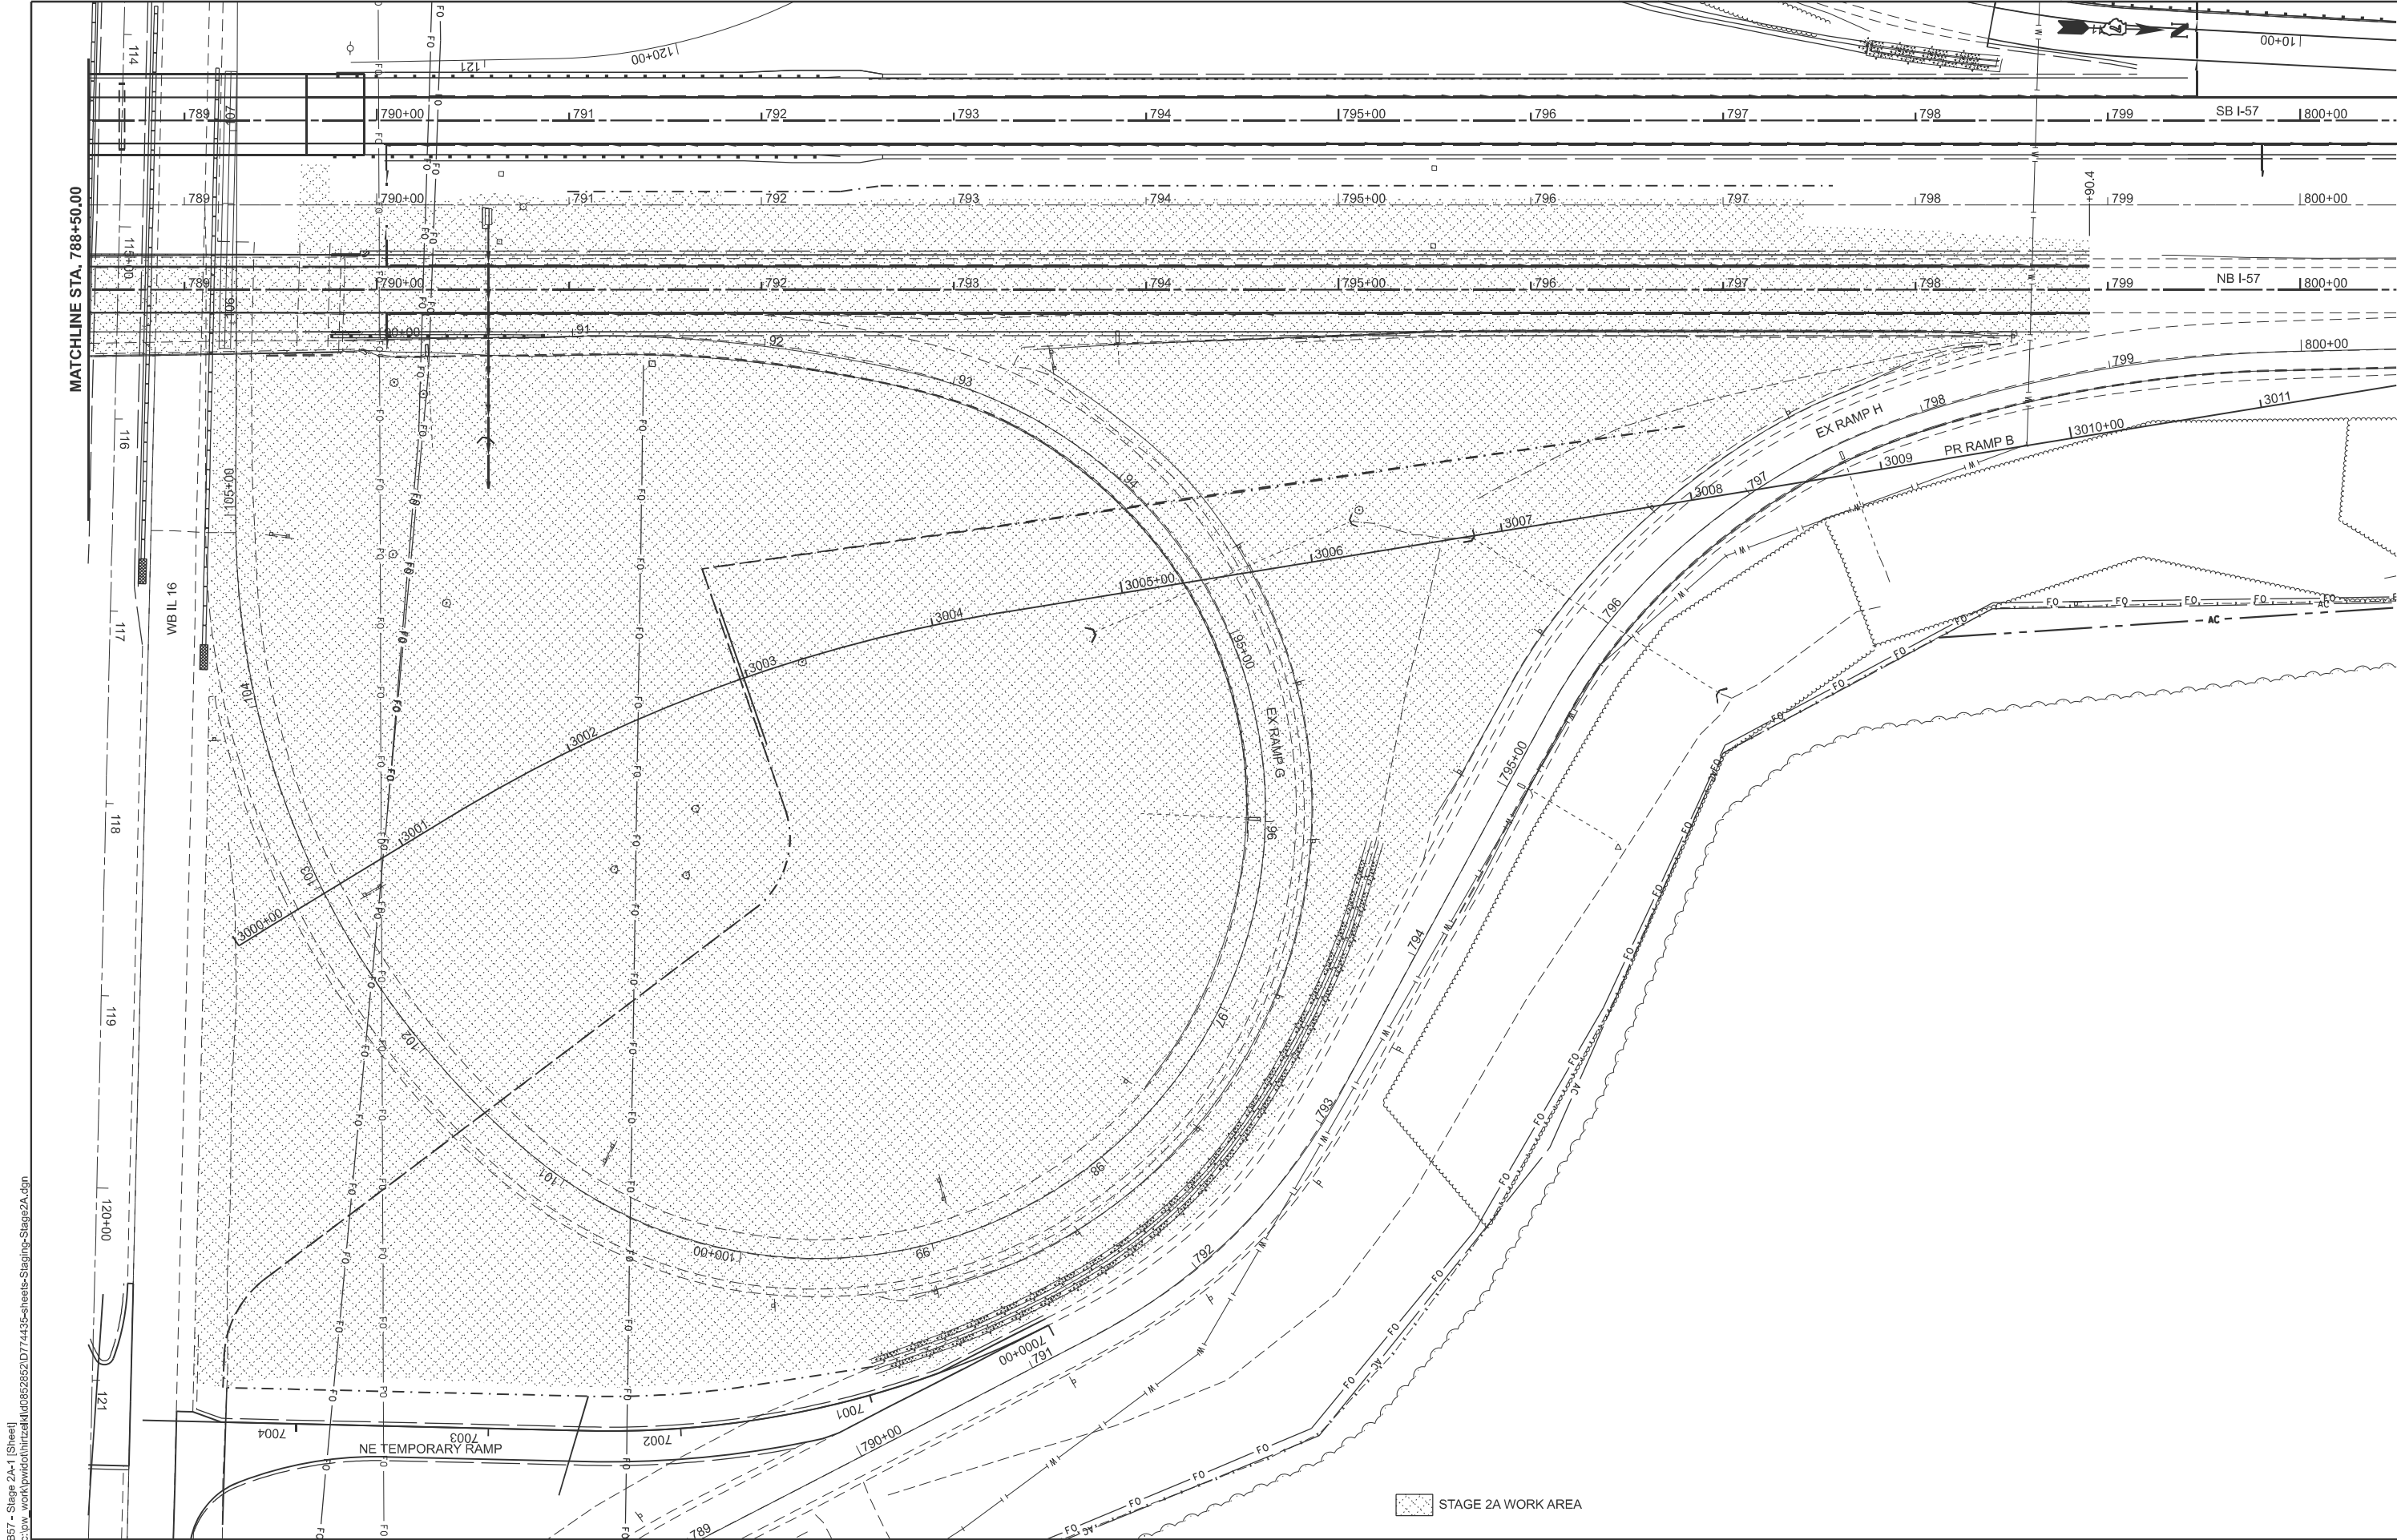

MODEL: P18B57 - Stage 2A-1 [Sheet]  
FILE NAME: c:\paw\work\hrtz\k\0852852\0774435-sheets\Staging-Stage2A.dgn


|            |                 |          |   |         |   |
|------------|-----------------|----------|---|---------|---|
| USER NAME  | = kaleb.hirtzel | DESIGNED | - | REVISED | - |
|            |                 | DRAWN    | - | REVISED | - |
| PLOT SCALE | = \$SCALE\$     | CHECKED  | - | REVISED | - |
| PLOT DATE  | = 8/19/2024     | DATE     | - | REVISED | - |

STATE OF ILLINOIS  
DEPARTMENT OF TRANSPORTATION

| STAGING PLANS<br>STAGE 2A WORK AREA |         |              |                                  |
|-------------------------------------|---------|--------------|----------------------------------|
| SCALE: 1"=40'                       | SHEET 3 | OF 33 SHEETS | STA. 788+50.00 TO STA. 800+50.00 |

| F.A.I<br>RTE.             | SECTION                | COUNTY | TOTAL<br>SHEETS | SHEET<br>NO. |
|---------------------------|------------------------|--------|-----------------|--------------|
| 57                        | (15-22HB-4)BR (15-22)R | COLES  | 1086            | 237          |
| CONTRACT NO. 74435        |                        |        |                 |              |
| ILLINOIS FED. AID PROJECT |                        |        |                 |              |

MODEL: P1NB57 - Stage 2B (Sheet)  
FILE NAME: c:\p\work\hrt\hrtz\kld\852852\D774435-sheets-Staging-Stage2B.dgn

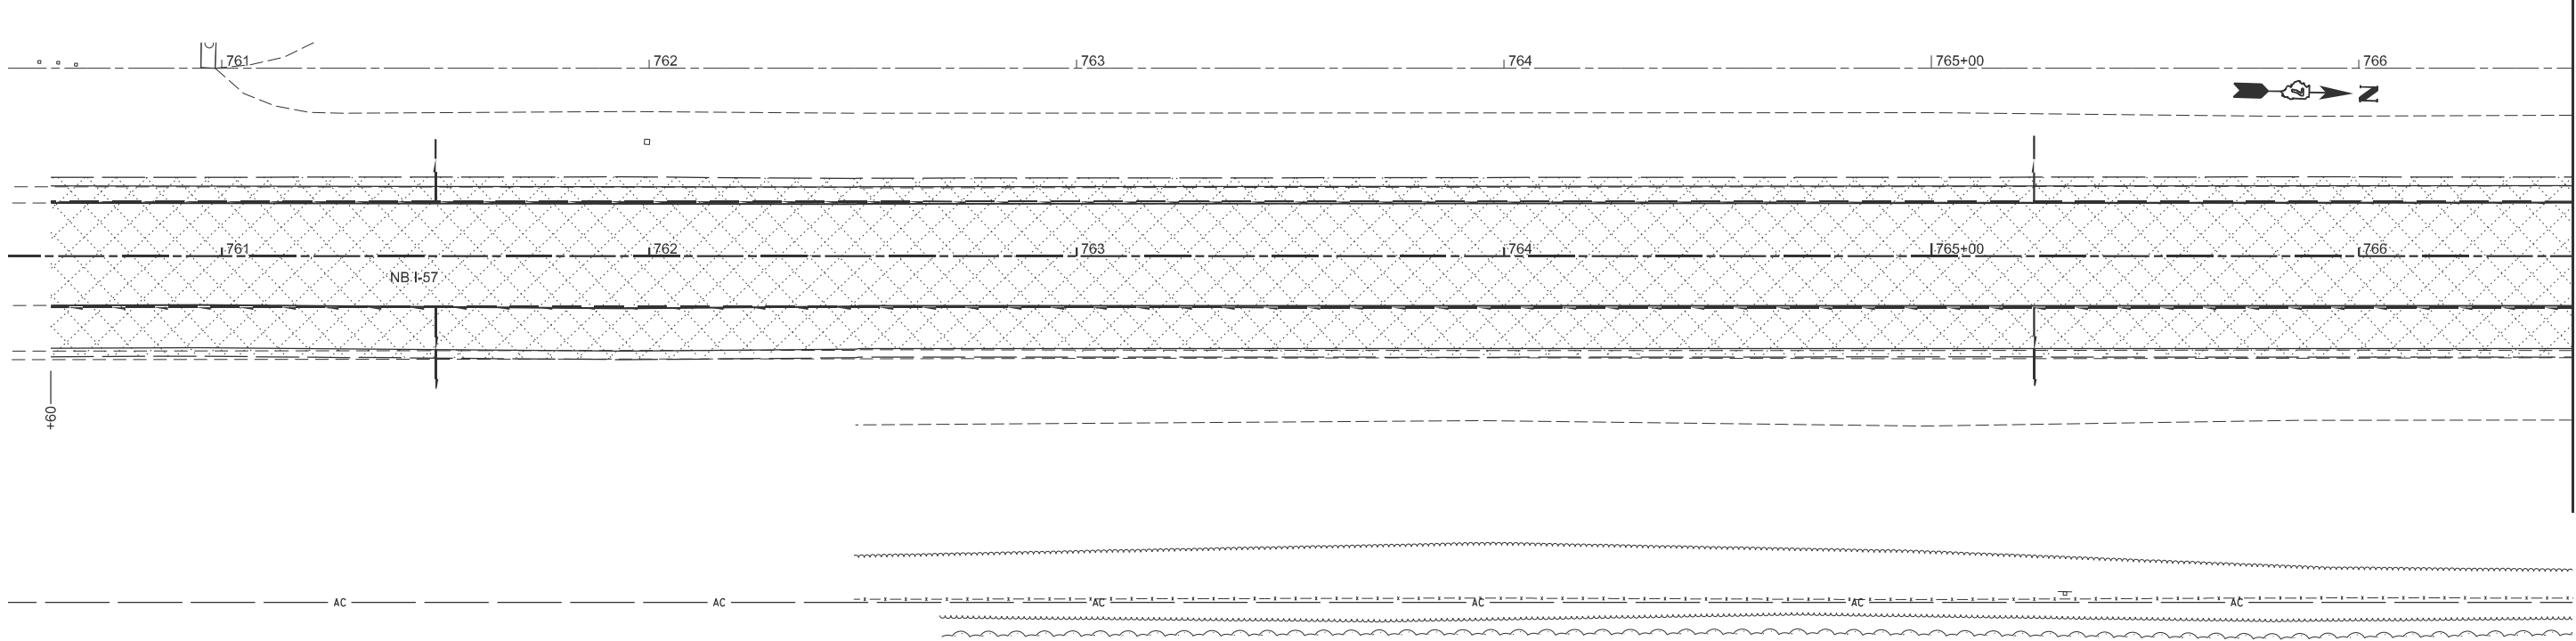


 STAGE 2B WORK AREA

MATCHLINE STA. 766+50.00

|  |                           |            |           |                                                   |                                     |       |        |                    |                        |                           |                 |              |
|--|---------------------------|------------|-----------|---------------------------------------------------|-------------------------------------|-------|--------|--------------------|------------------------|---------------------------|-----------------|--------------|
|  | USER NAME = kaleb.hirtzel | DESIGNED - | REVISED - | STATE OF ILLINOIS<br>DEPARTMENT OF TRANSPORTATION | STAGING PLANS<br>STAGE 2B WORK AREA |       |        | F.A.I<br>RTE.      | SECTION                | COUNTY                    | TOTAL<br>SHEETS | SHEET<br>NO. |
|  | PLOT SCALE = \$SCALE\$    | DRAWN -    | REVISED - |                                                   |                                     |       |        | 57                 | (15-22HB-4)BR (15-22)R | COLES                     | 1086            | 238          |
|  | PLOT DATE = 8/19/2024     | CHECKED -  | REVISED - |                                                   | SCALE: 1"=20'                       |       |        | CONTRACT NO. 74435 |                        |                           |                 |              |
|  |                           | DATE -     | REVISED - |                                                   | SHEET 4                             | OF 33 | SHEETS | STA. 760+50.00     | TO STA. 766+50.00      | ILLINOIS FED. AID PROJECT |                 |              |

MODEL: P1NB57 - Stage 2B-1 [Sheet]  
FILE NAME: c:\p\work\p1nb57\hrtzel\ud852852\D774435-sheets-Staging-Stage2B.dgn

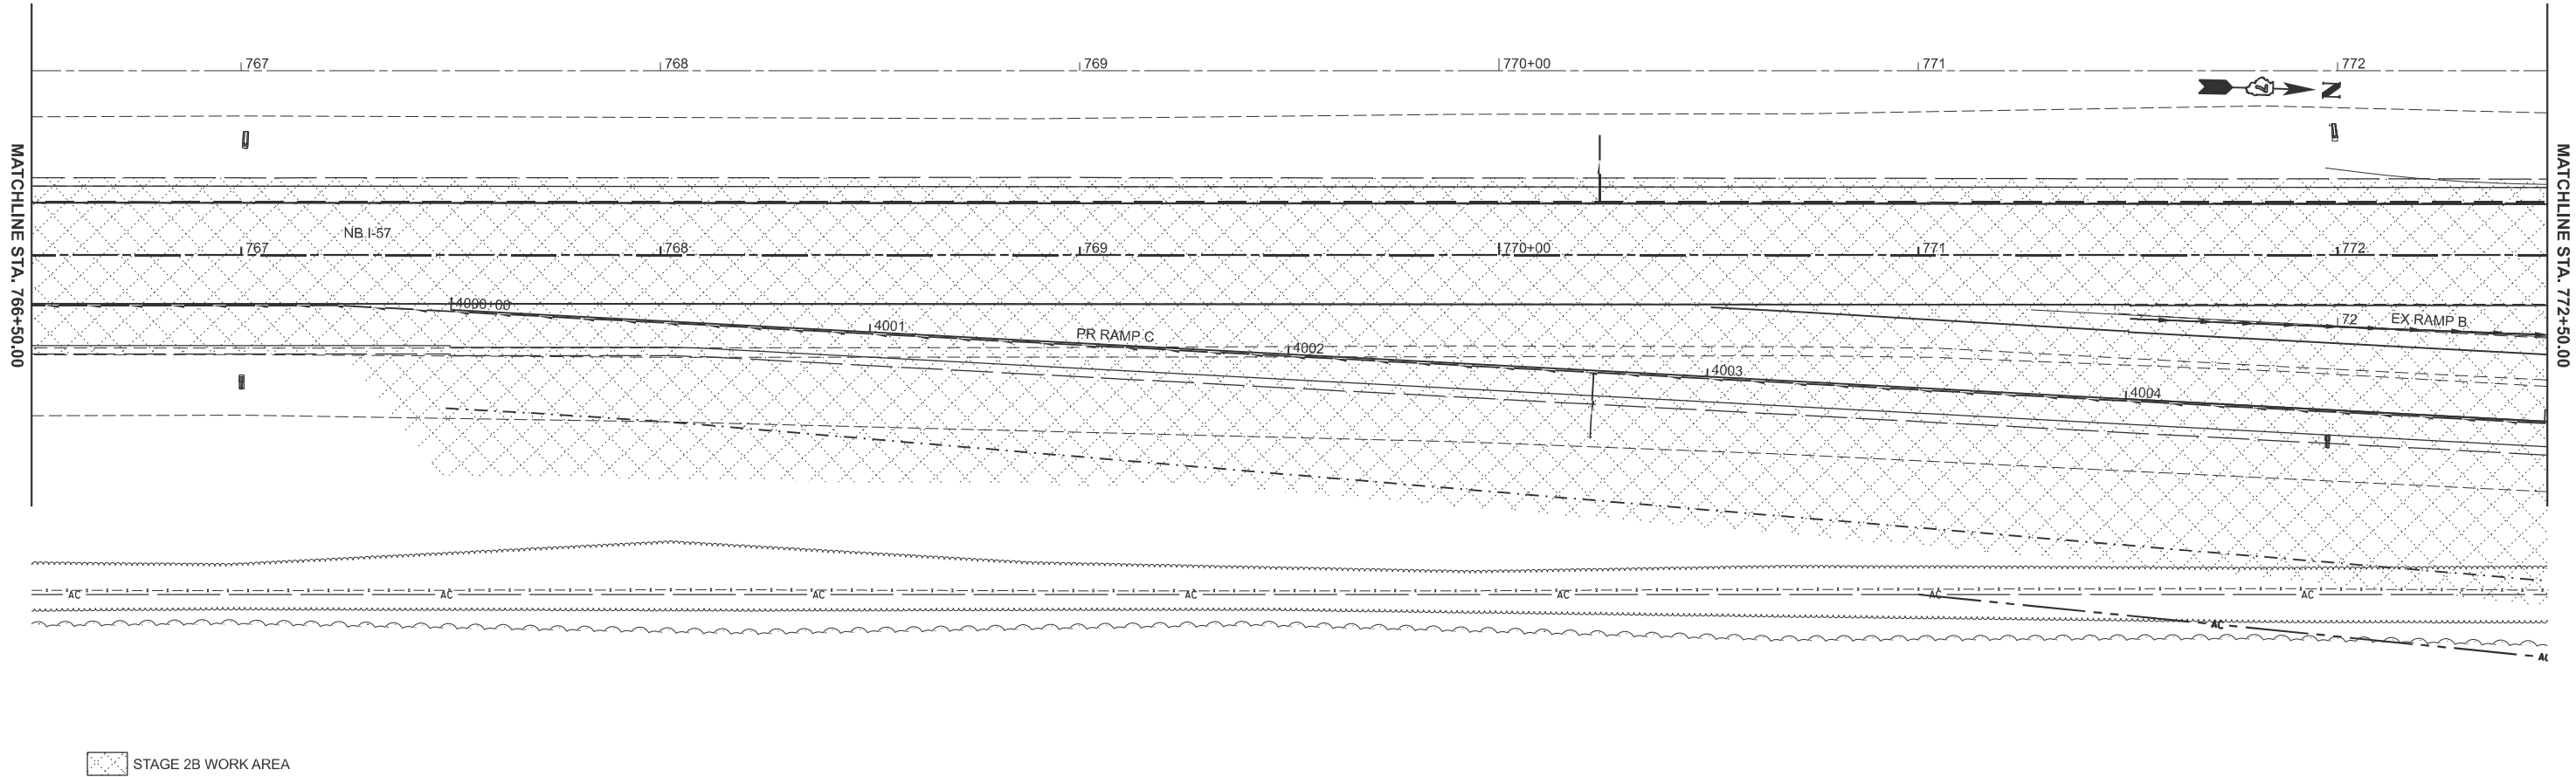

STAGE 2B WORK AREA

|            |                 |          |   |         |   |
|------------|-----------------|----------|---|---------|---|
| USER NAME  | = kaleb.hirtzel | DESIGNED | - | REVISED | - |
|            |                 | DRAWN    | - | REVISED | - |
| PLOT SCALE | = \$SCALE\$     | CHECKED  | - | REVISED | - |
| PLOT DATE  | = 8/19/2024     | DATE     | - | REVISED | - |

STATE OF ILLINOIS  
DEPARTMENT OF TRANSPORTATION


STAGING PLANS  
STAGE 2B WORK AREA

SCALE: 1"=20'    SHEET 5    OF 33    SHEETS    STA. 766+50.00    TO STA. 772+50.00

| F.A.I<br>RTE.             | SECTION                | COUNTY | TOTAL<br>SHEETS | SHEET<br>NO. |
|---------------------------|------------------------|--------|-----------------|--------------|
| 57                        | (15-22HB-4)BR (15-22)R | COLES  | 1086            | 239          |
| CONTRACT NO. 74435        |                        |        |                 |              |
| ILLINOIS FED. AID PROJECT |                        |        |                 |              |



MODEL: RAMPC-NBOFF - Stage 2B+11 (Sheet)  
FILE NAME: c:\p\work\hrtz\hrtz\k\0852852\074435-sheets-Staging-Stage2B.dgn

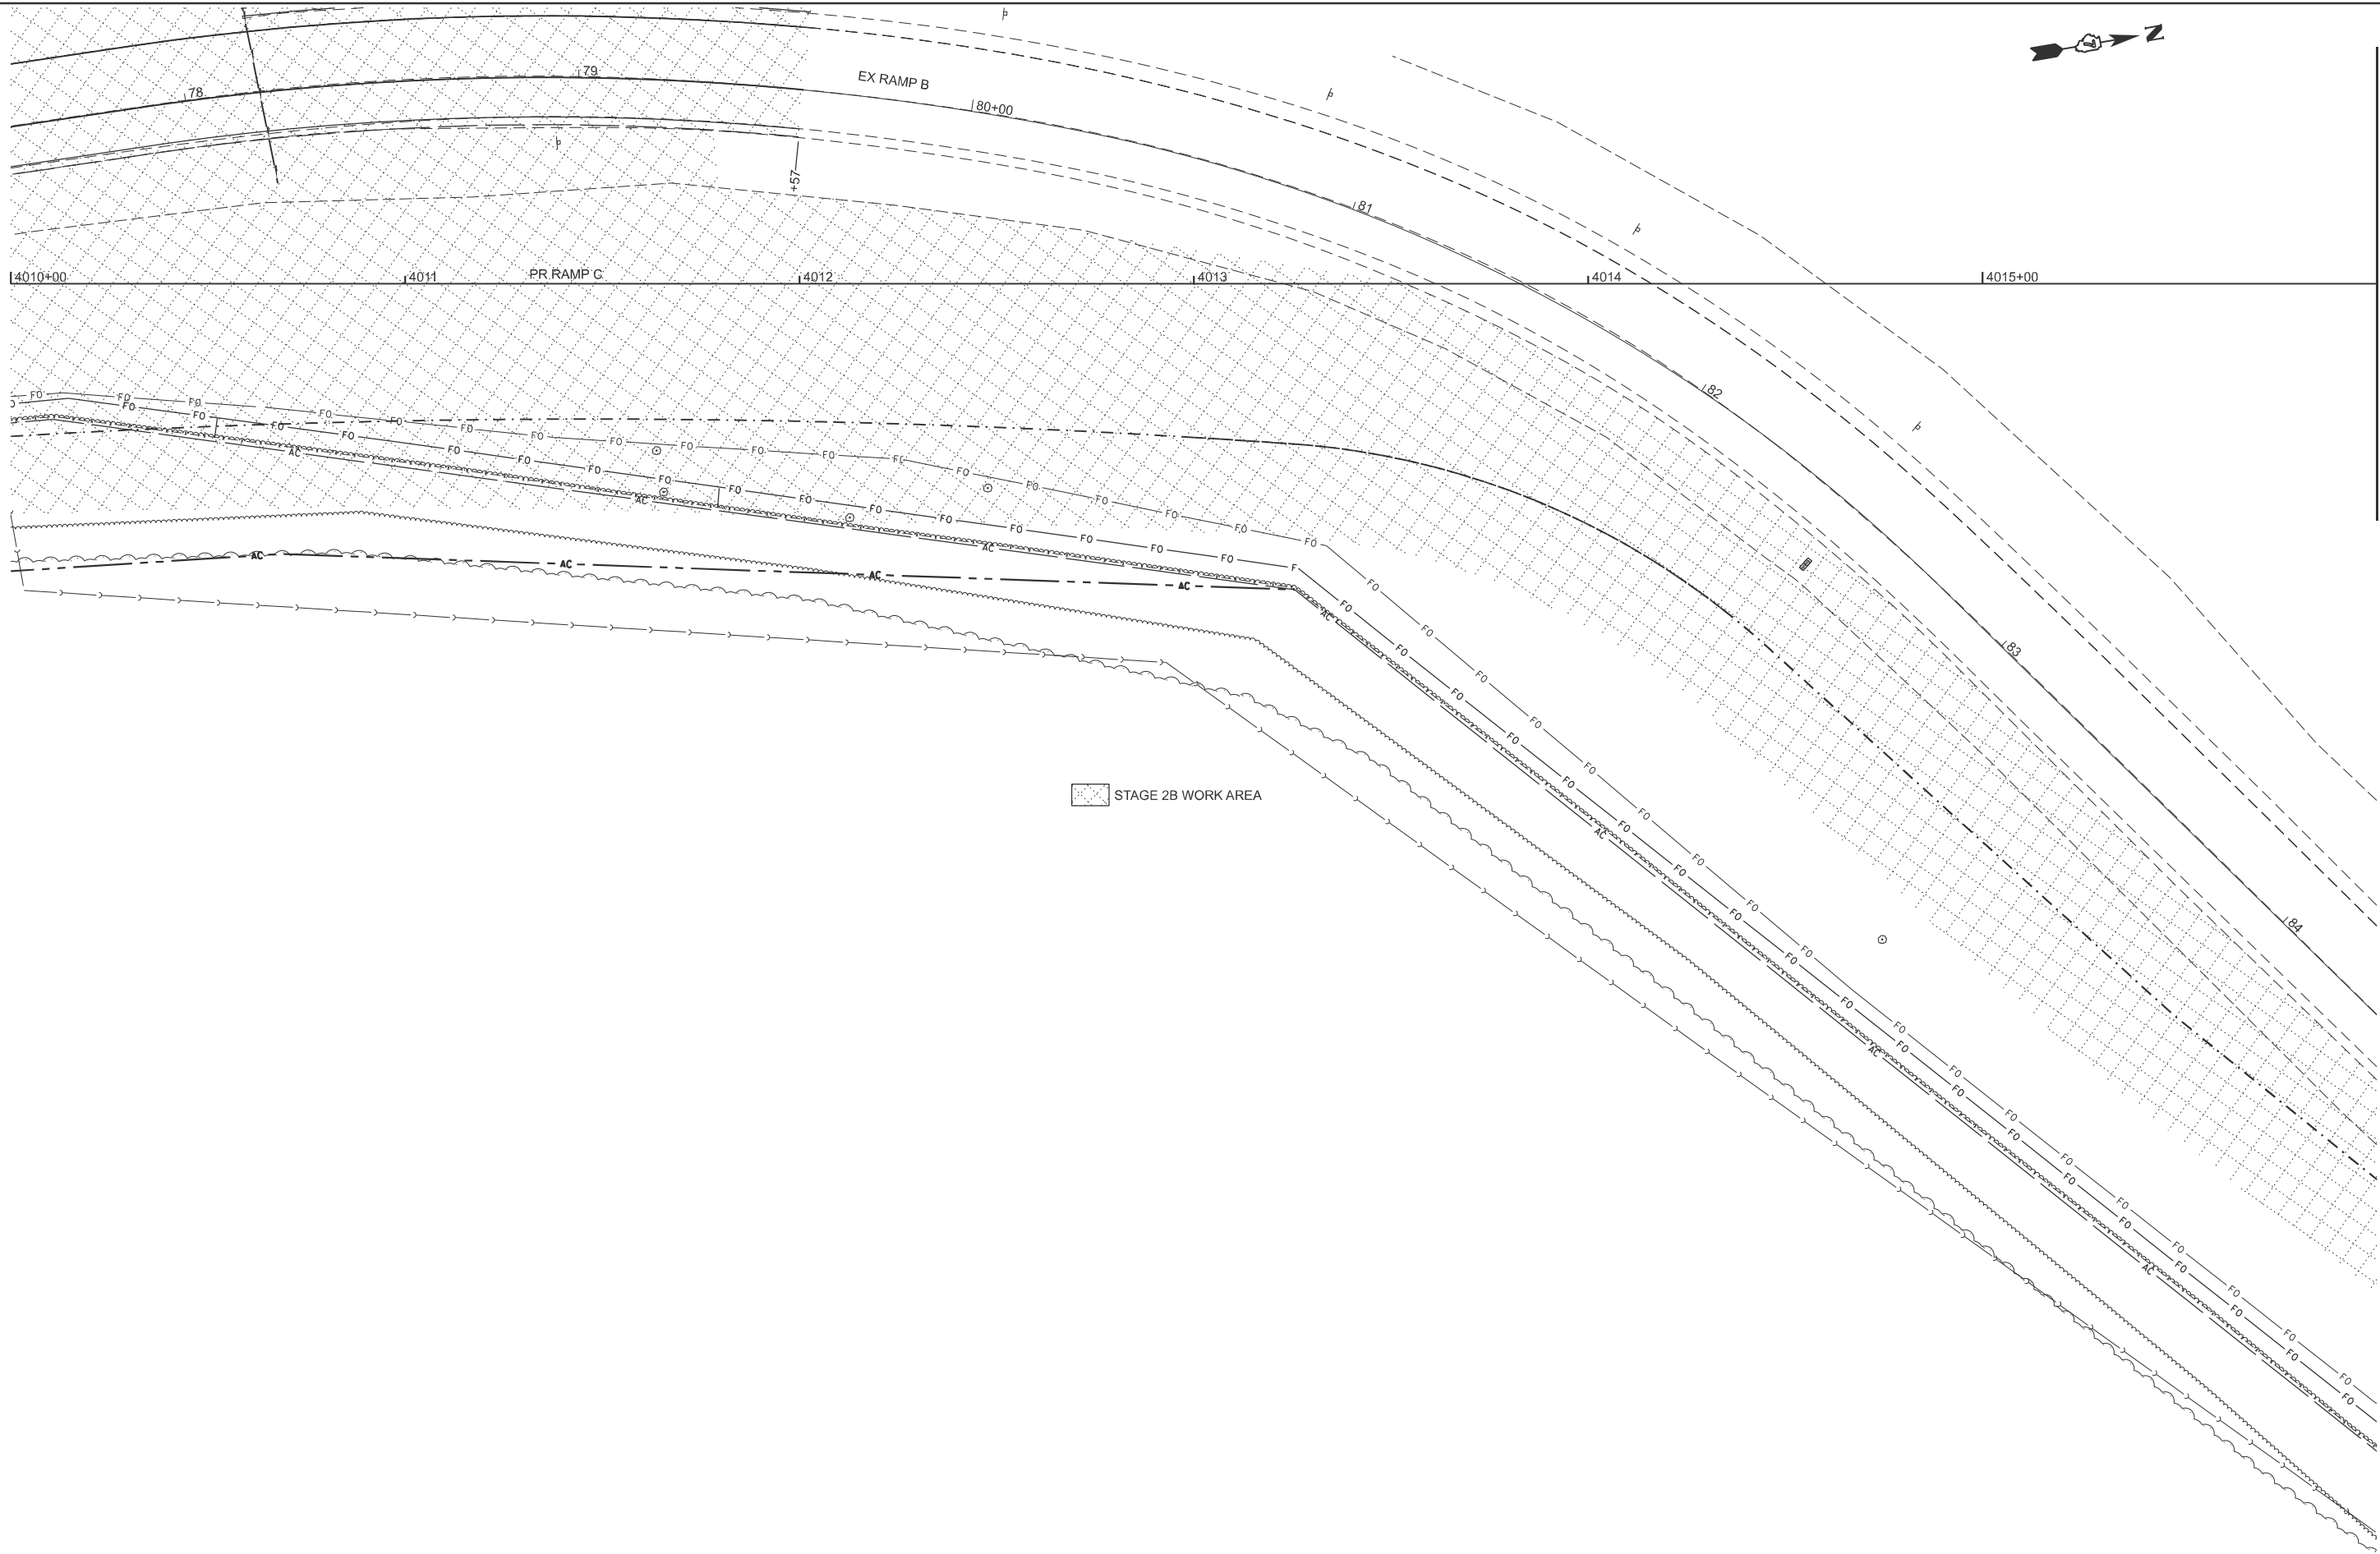

STAGE 2B WORK AREA


|                           |            |           |
|---------------------------|------------|-----------|
| USER NAME = kaleb.hirtzel | DESIGNED - | REVISED - |
| PLOT SCALE = \$SCALE\$    | DRAWN -    | REVISED - |
| PLOT DATE = 8/19/2024     | CHECKED -  | REVISED - |
|                           | DATE -     | REVISED - |

STATE OF ILLINOIS  
DEPARTMENT OF TRANSPORTATION

| STAGING PLANS<br>STAGE 2B WORK AREA |         |              |                                    |
|-------------------------------------|---------|--------------|------------------------------------|
| SCALE: 1"=20'                       | SHEET 7 | OF 33 SHEETS | STA. 4010+00.00 TO STA. 4016+00.00 |

| F.A.I<br>RTE.             | SECTION                | COUNTY | TOTAL<br>SHEETS | SHEET<br>NO. |
|---------------------------|------------------------|--------|-----------------|--------------|
| 57                        | (15-22HB-4)BR (15-22)R | COLES  | 1086            | 241          |
| CONTRACT NO. 74435        |                        |        |                 |              |
| ILLINOIS FED. AID PROJECT |                        |        |                 |              |

MODEL: RAMP-NOFF - Stage 2B+12 [Sheet]  
FILE NAME: c:\p\work\hrtz\hrtz\id852852\74435-sheets-Staging-Stage2B.dgn

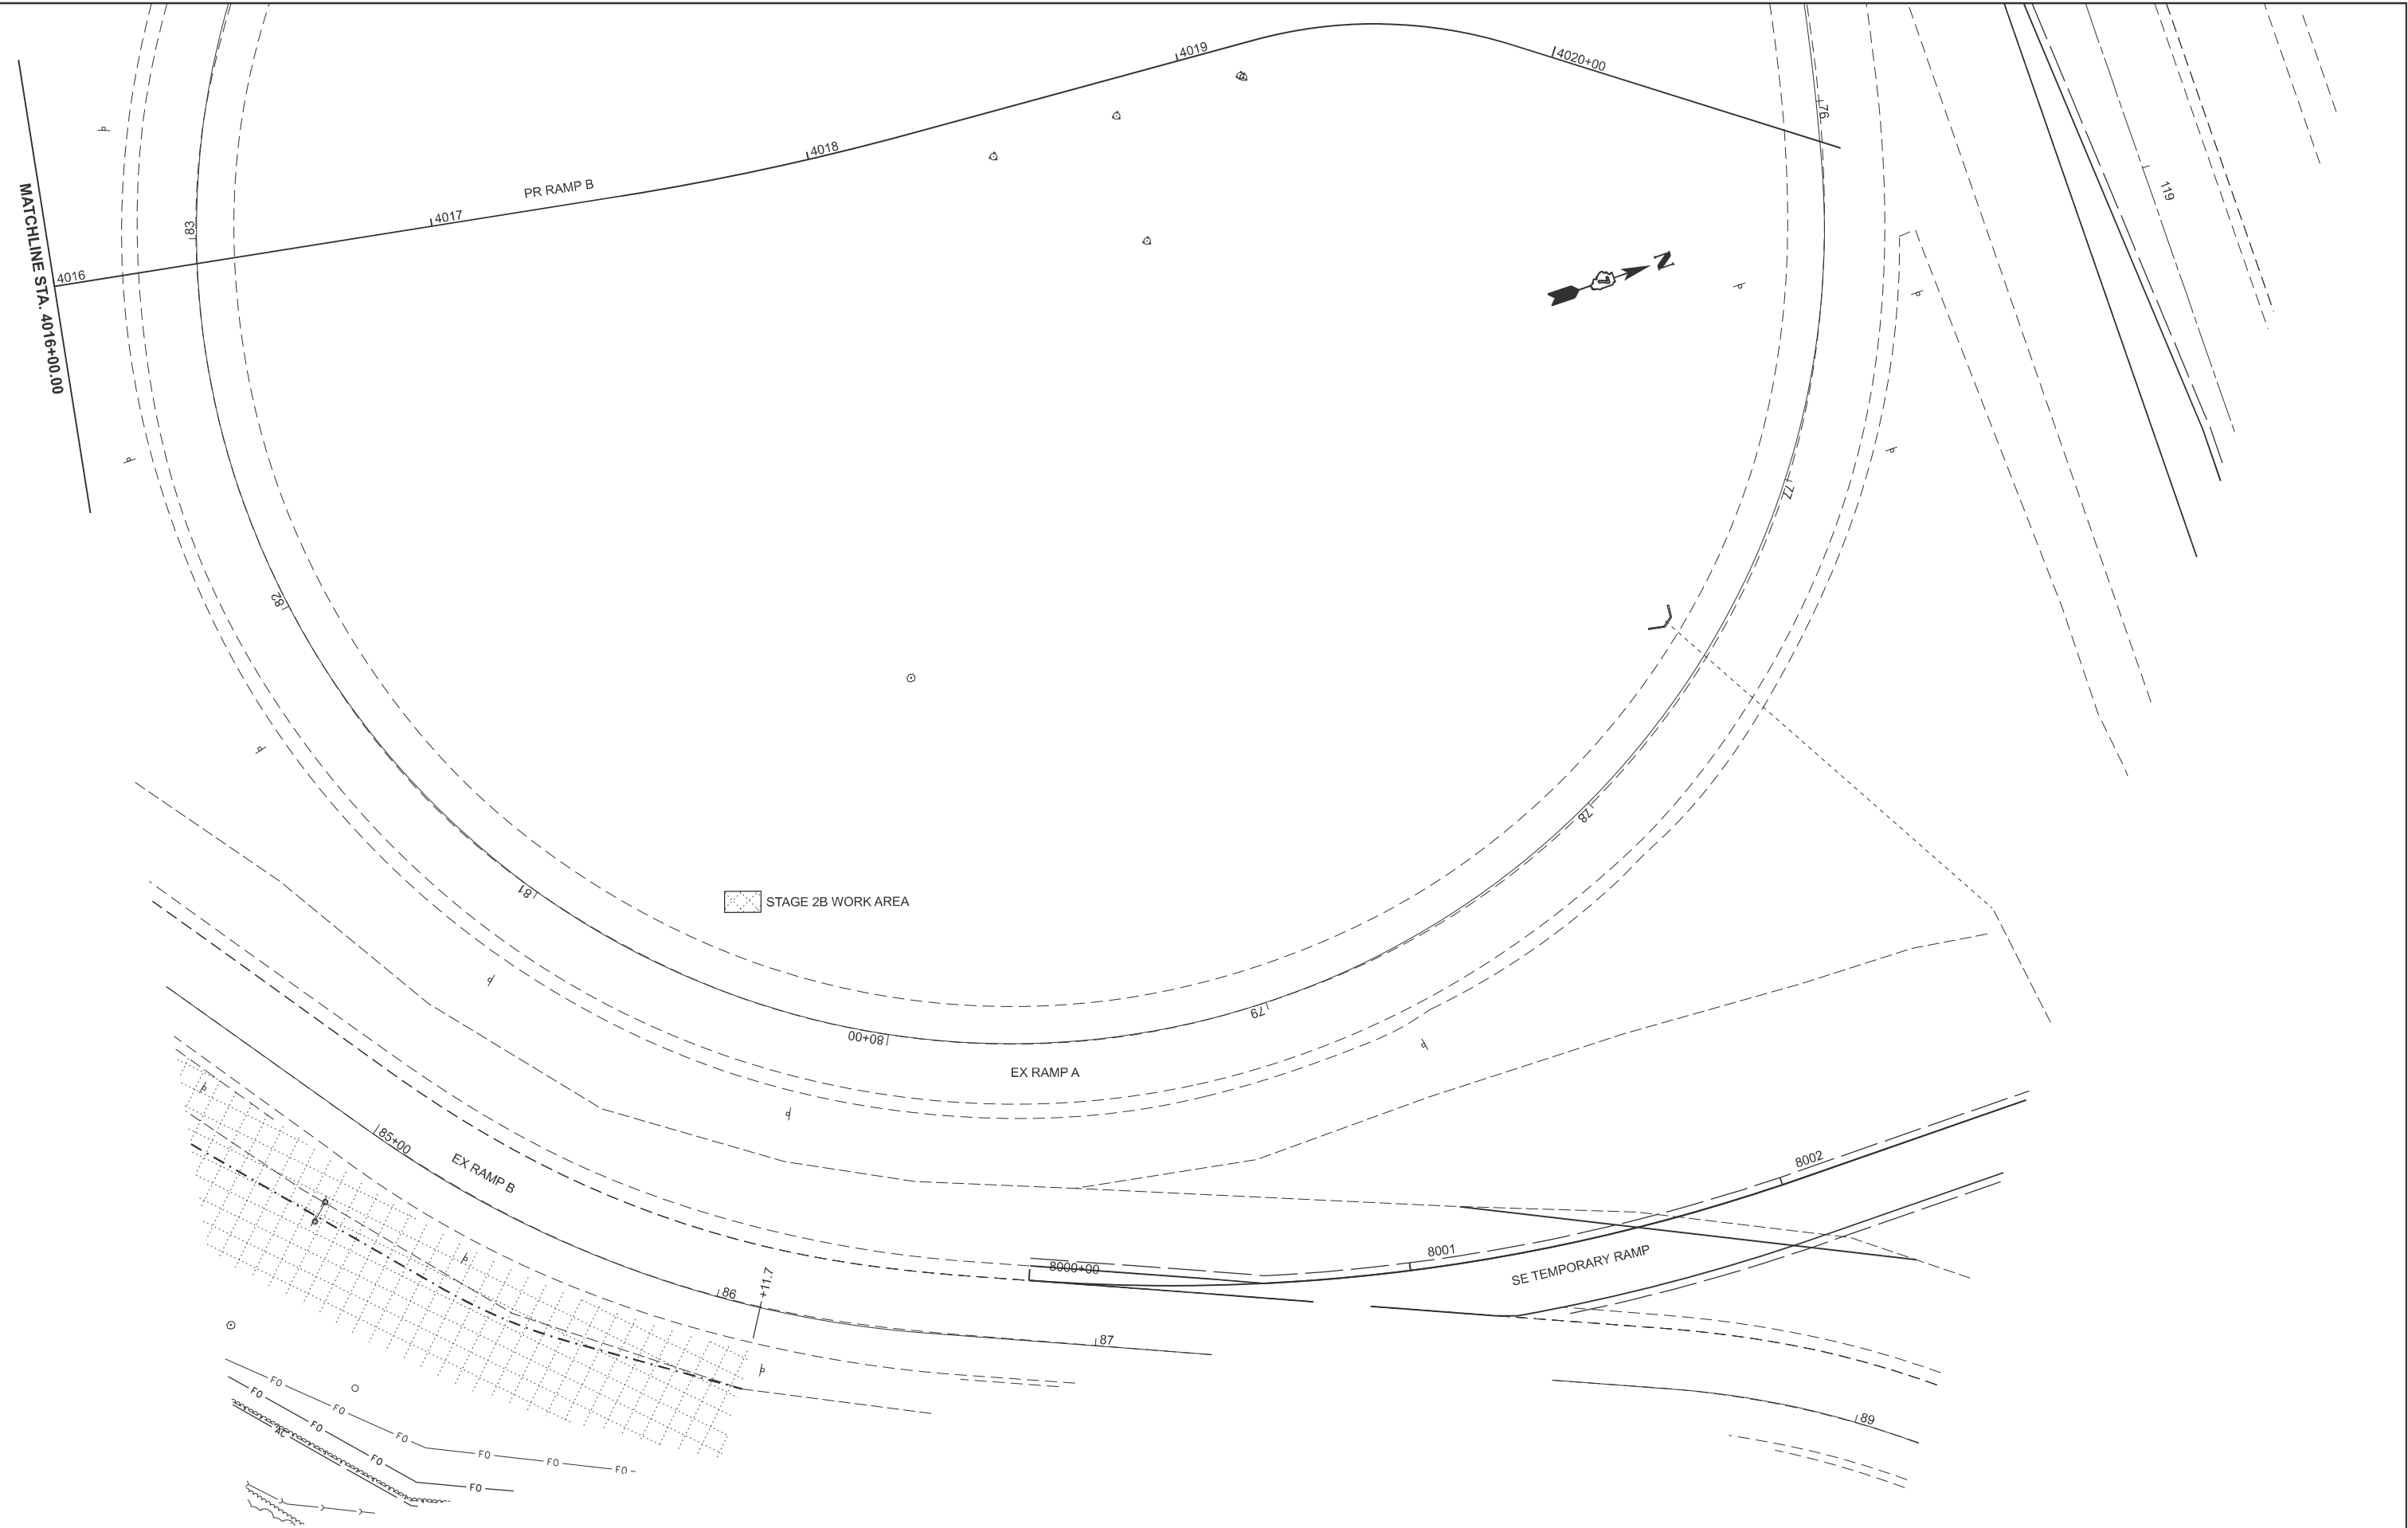

|            |                 |          |   |         |   |
|------------|-----------------|----------|---|---------|---|
| USER NAME  | = kaleb.hirtzel | DESIGNED | - | REVISED | - |
|            |                 | DRAWN    | - | REVISED | - |
| PLOT SCALE | = \$SCALE\$     | CHECKED  | - | REVISED | - |
| PLOT DATE  | = 8/19/2024     | DATE     | - | REVISED | - |


STATE OF ILLINOIS  
DEPARTMENT OF TRANSPORTATION

| STAGING PLANS<br>STAGE 2B WORK AREA |         |              |                                    |
|-------------------------------------|---------|--------------|------------------------------------|
| SCALE: 1"=20'                       | SHEET 8 | OF 33 SHEETS | STA. 4016+00.00 TO STA. 4022+00.00 |

| F.A.I<br>RTE.             | SECTION                | COUNTY | TOTAL<br>SHEETS | SHEET<br>NO. |
|---------------------------|------------------------|--------|-----------------|--------------|
| 57                        | (15-22HB-4)BR (15-22)R | COLES  | 1086            | 242          |
| CONTRACT NO. 74435        |                        |        |                 |              |
| ILLINOIS FED. AID PROJECT |                        |        |                 |              |



MODEL: P1NB57 - Stage 2B-4 [Sheet]  
FILE NAME: c:\pw\_work\pw\hrtz\k\ud852852\D774435-sheets-Staging-Stage2B.dgn

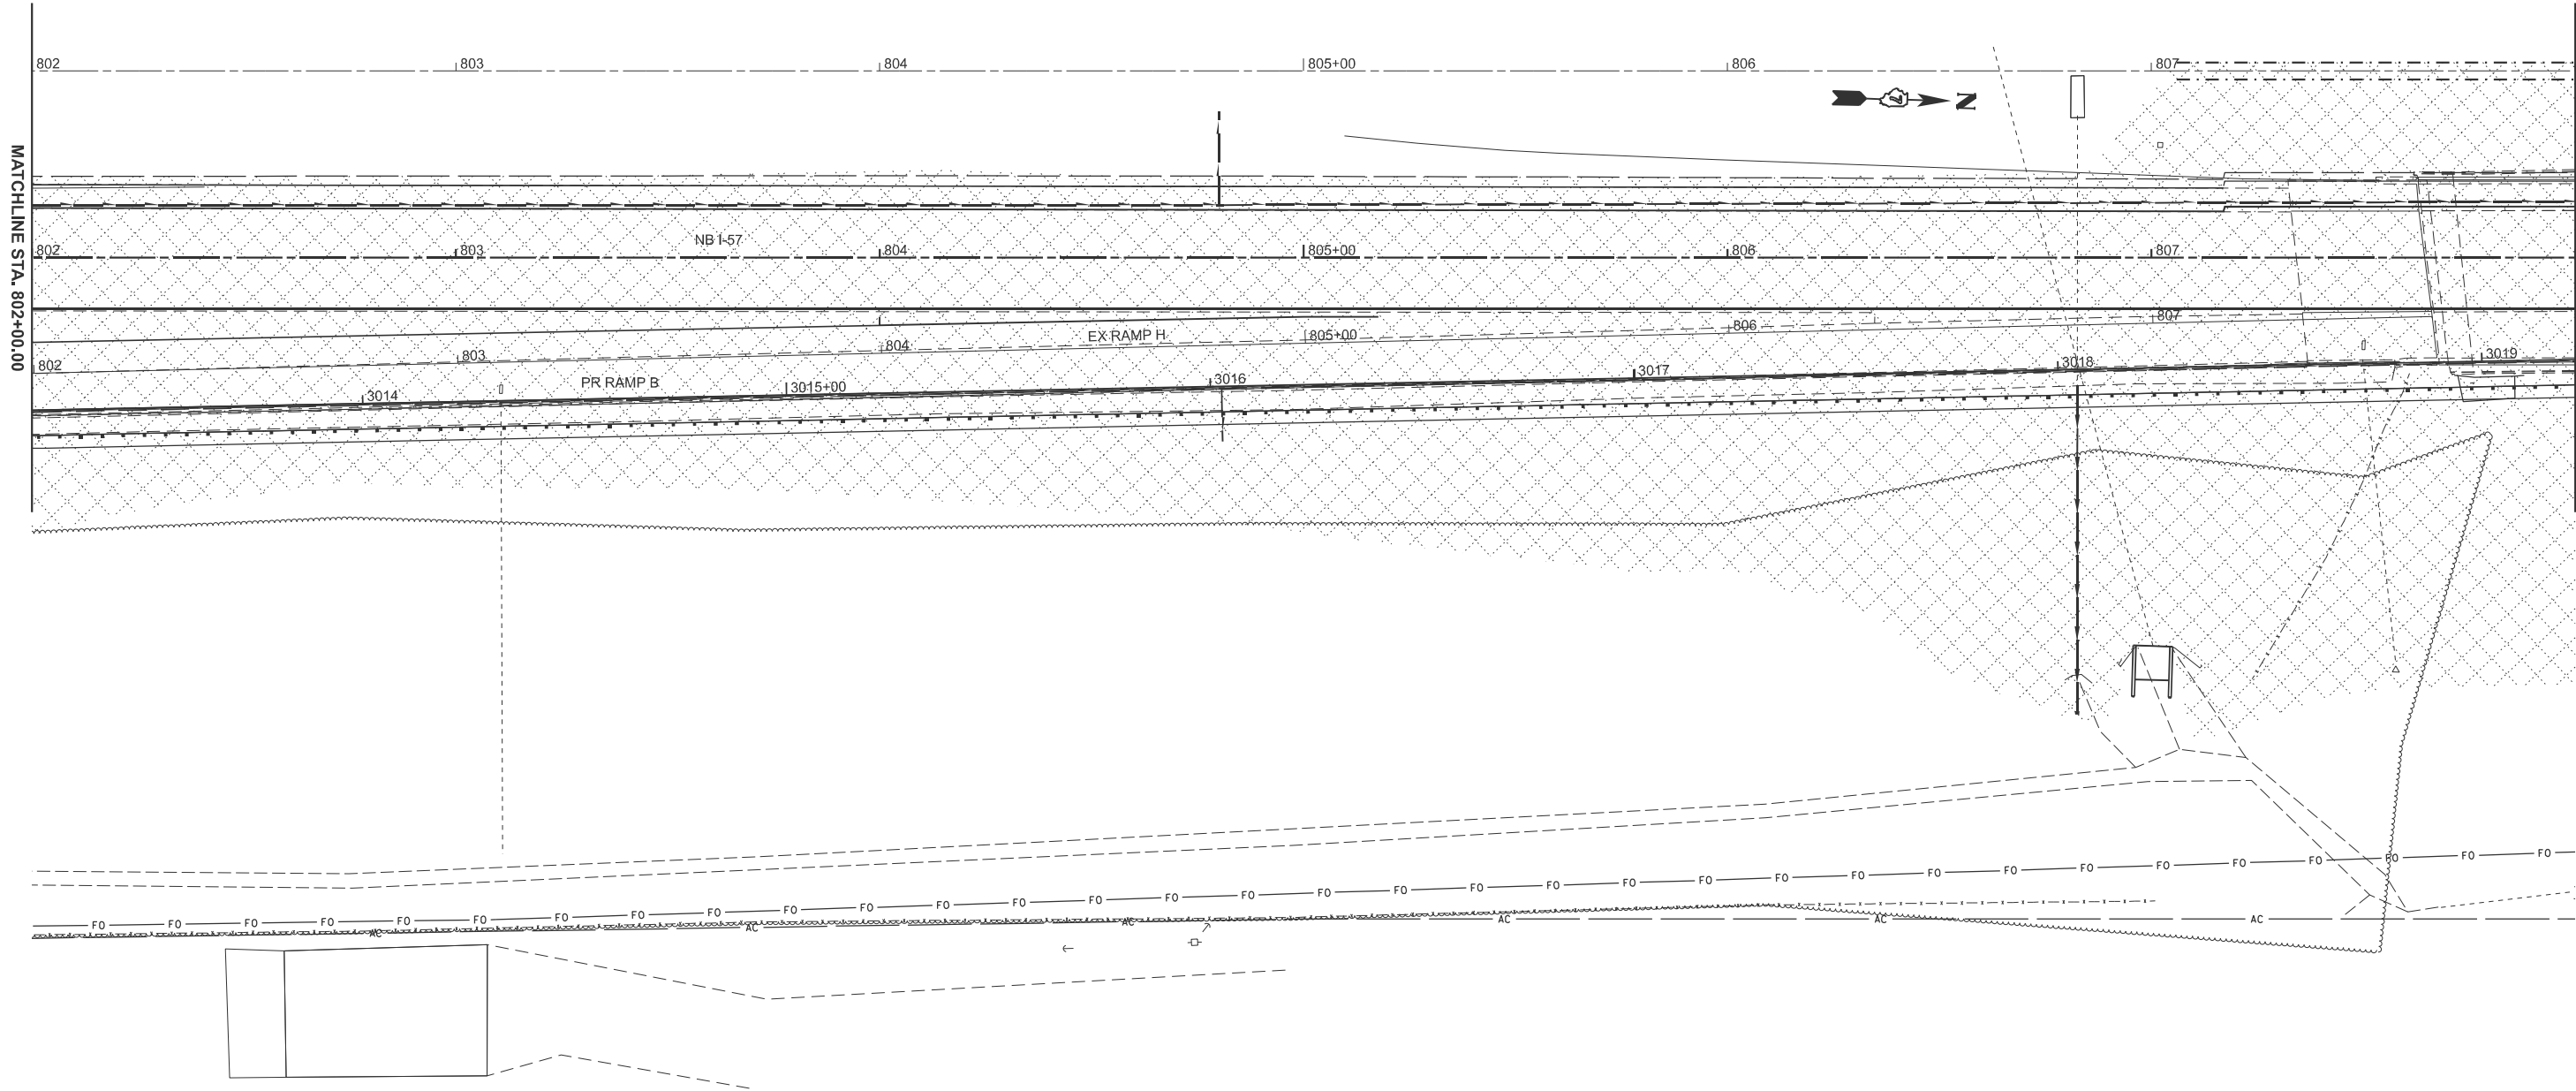

STAGE 2B WORK AREA

|                           |            |           |
|---------------------------|------------|-----------|
| USER NAME = kaleb.hirtzel | DESIGNED - | REVISED - |
|                           | DRAWN -    | REVISED - |
| PLOT SCALE = \$SCALE\$    | CHECKED -  | REVISED - |
| PLOT DATE = 8/19/2024     | DATE -     | REVISED - |


STATE OF ILLINOIS  
DEPARTMENT OF TRANSPORTATION

STAGING PLANS  
STAGE 2B WORK AREA

SCALE: 1"=20'    SHEET 10    OF   33   SHEETS    STA. 802+00.00    TO STA. 808+00.00

| F.A.I<br>RTE.               | SECTION                | COUNTY | TOTAL<br>SHEETS | SHEET<br>NO. |
|-----------------------------|------------------------|--------|-----------------|--------------|
| 57                          | (15-22HB-4)BR (15-22)R | COLES  | 1086            | 244          |
| CONTRACT NO. 74435          |                        |        |                 |              |
| ILLINOIS   FED. AID PROJECT |                        |        |                 |              |

MODEL: P1NB57 - Stage 2B-5 [Sheet]  
FILE NAME: c:\p\work\hrtz\hrtz\100852852\074435-sheets-Staging-Stage2B.dgn

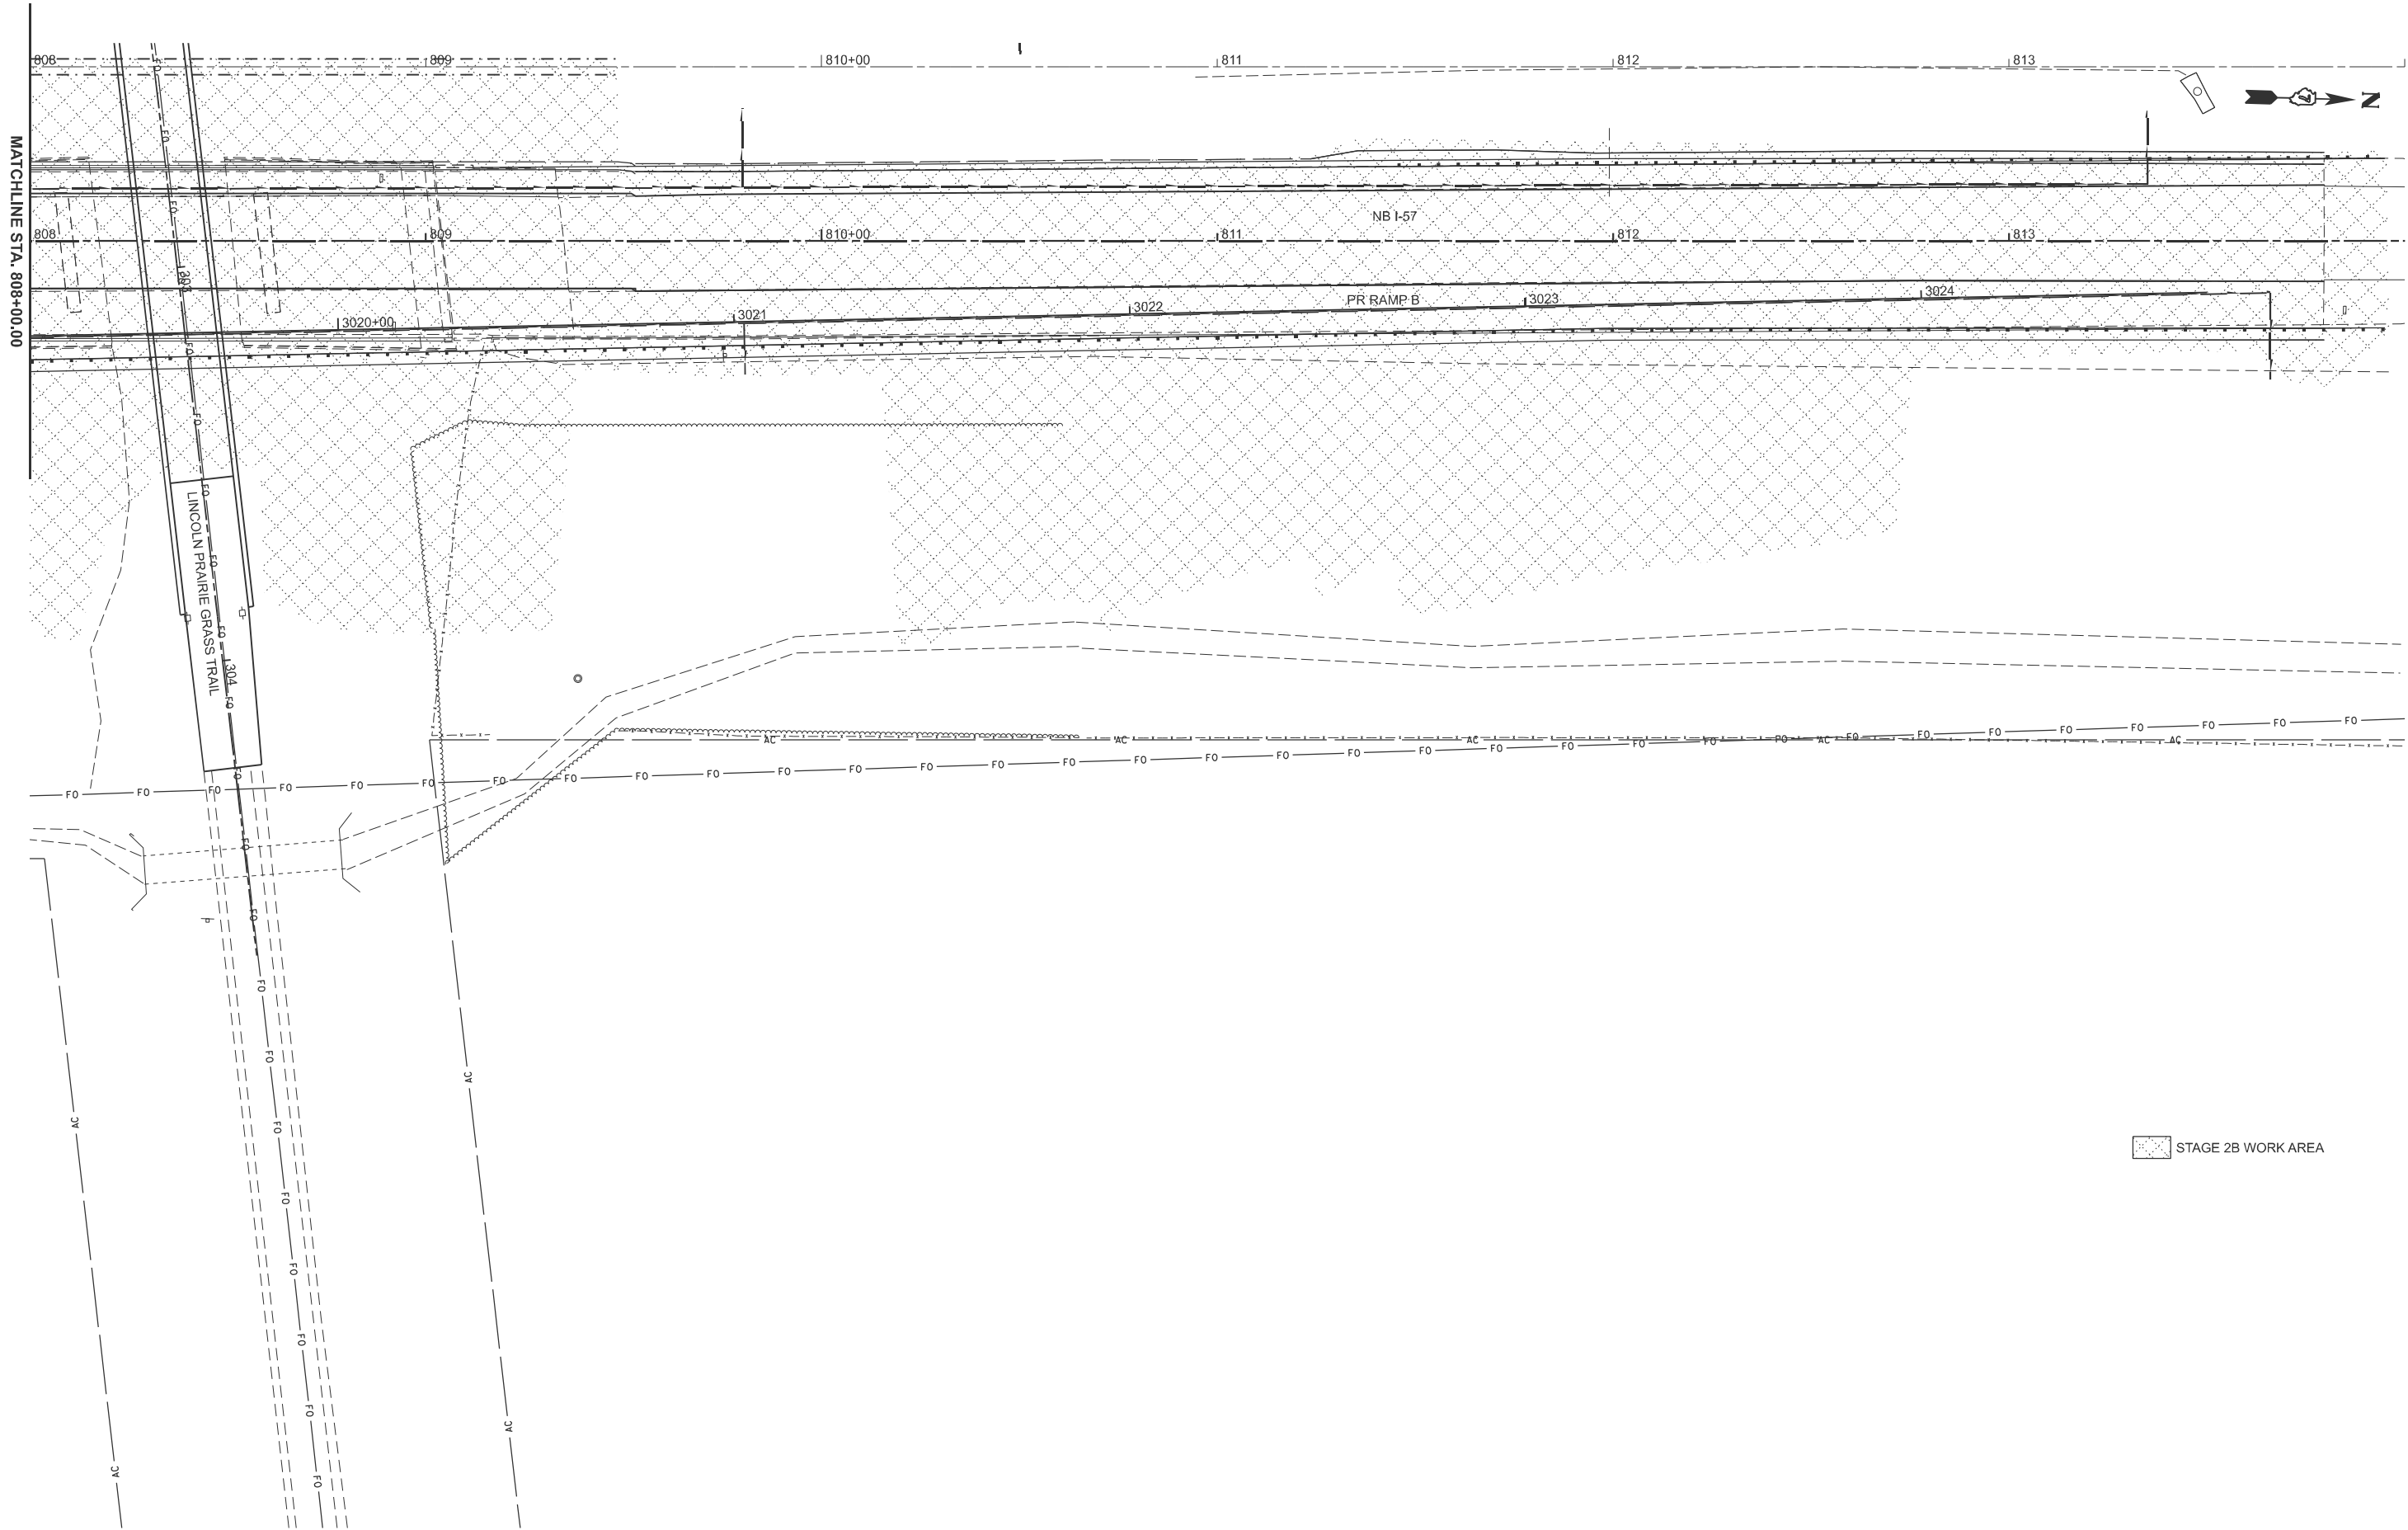

|            |                 |          |   |         |   |
|------------|-----------------|----------|---|---------|---|
| USER NAME  | = kaleb.hirtzel | DESIGNED | - | REVISED | - |
| PLOT SCALE | = \$SCALE\$     | DRAWN    | - | REVISED | - |
| PLOT DATE  | = 8/19/2024     | CHECKED  | - | REVISED | - |
|            |                 | DATE     | - | REVISED | - |


STATE OF ILLINOIS  
DEPARTMENT OF TRANSPORTATION

STAGING PLANS  
STAGE 2B WORK AREA

SCALE: 1"=20'    SHEET 11    OF 33    SHEETS    STA. 808+00.00    TO STA. 814+00.00

| F.A.I<br>RTE.             | SECTION                | COUNTY | TOTAL<br>SHEETS | SHEET<br>NO. |
|---------------------------|------------------------|--------|-----------------|--------------|
| 57                        | (15-22HB-4)BR (15-22)R | COLES  | 1086            | 245          |
| CONTRACT NO. 74435        |                        |        |                 |              |
| ILLINOIS FED. AID PROJECT |                        |        |                 |              |

MODEL: P:\B57 - Stage 2B-6 [Sheet]  
FILE NAME: c:\p\work\hirtzel\ud852852\D774435-sheets-Staging-Stage2B.dgn

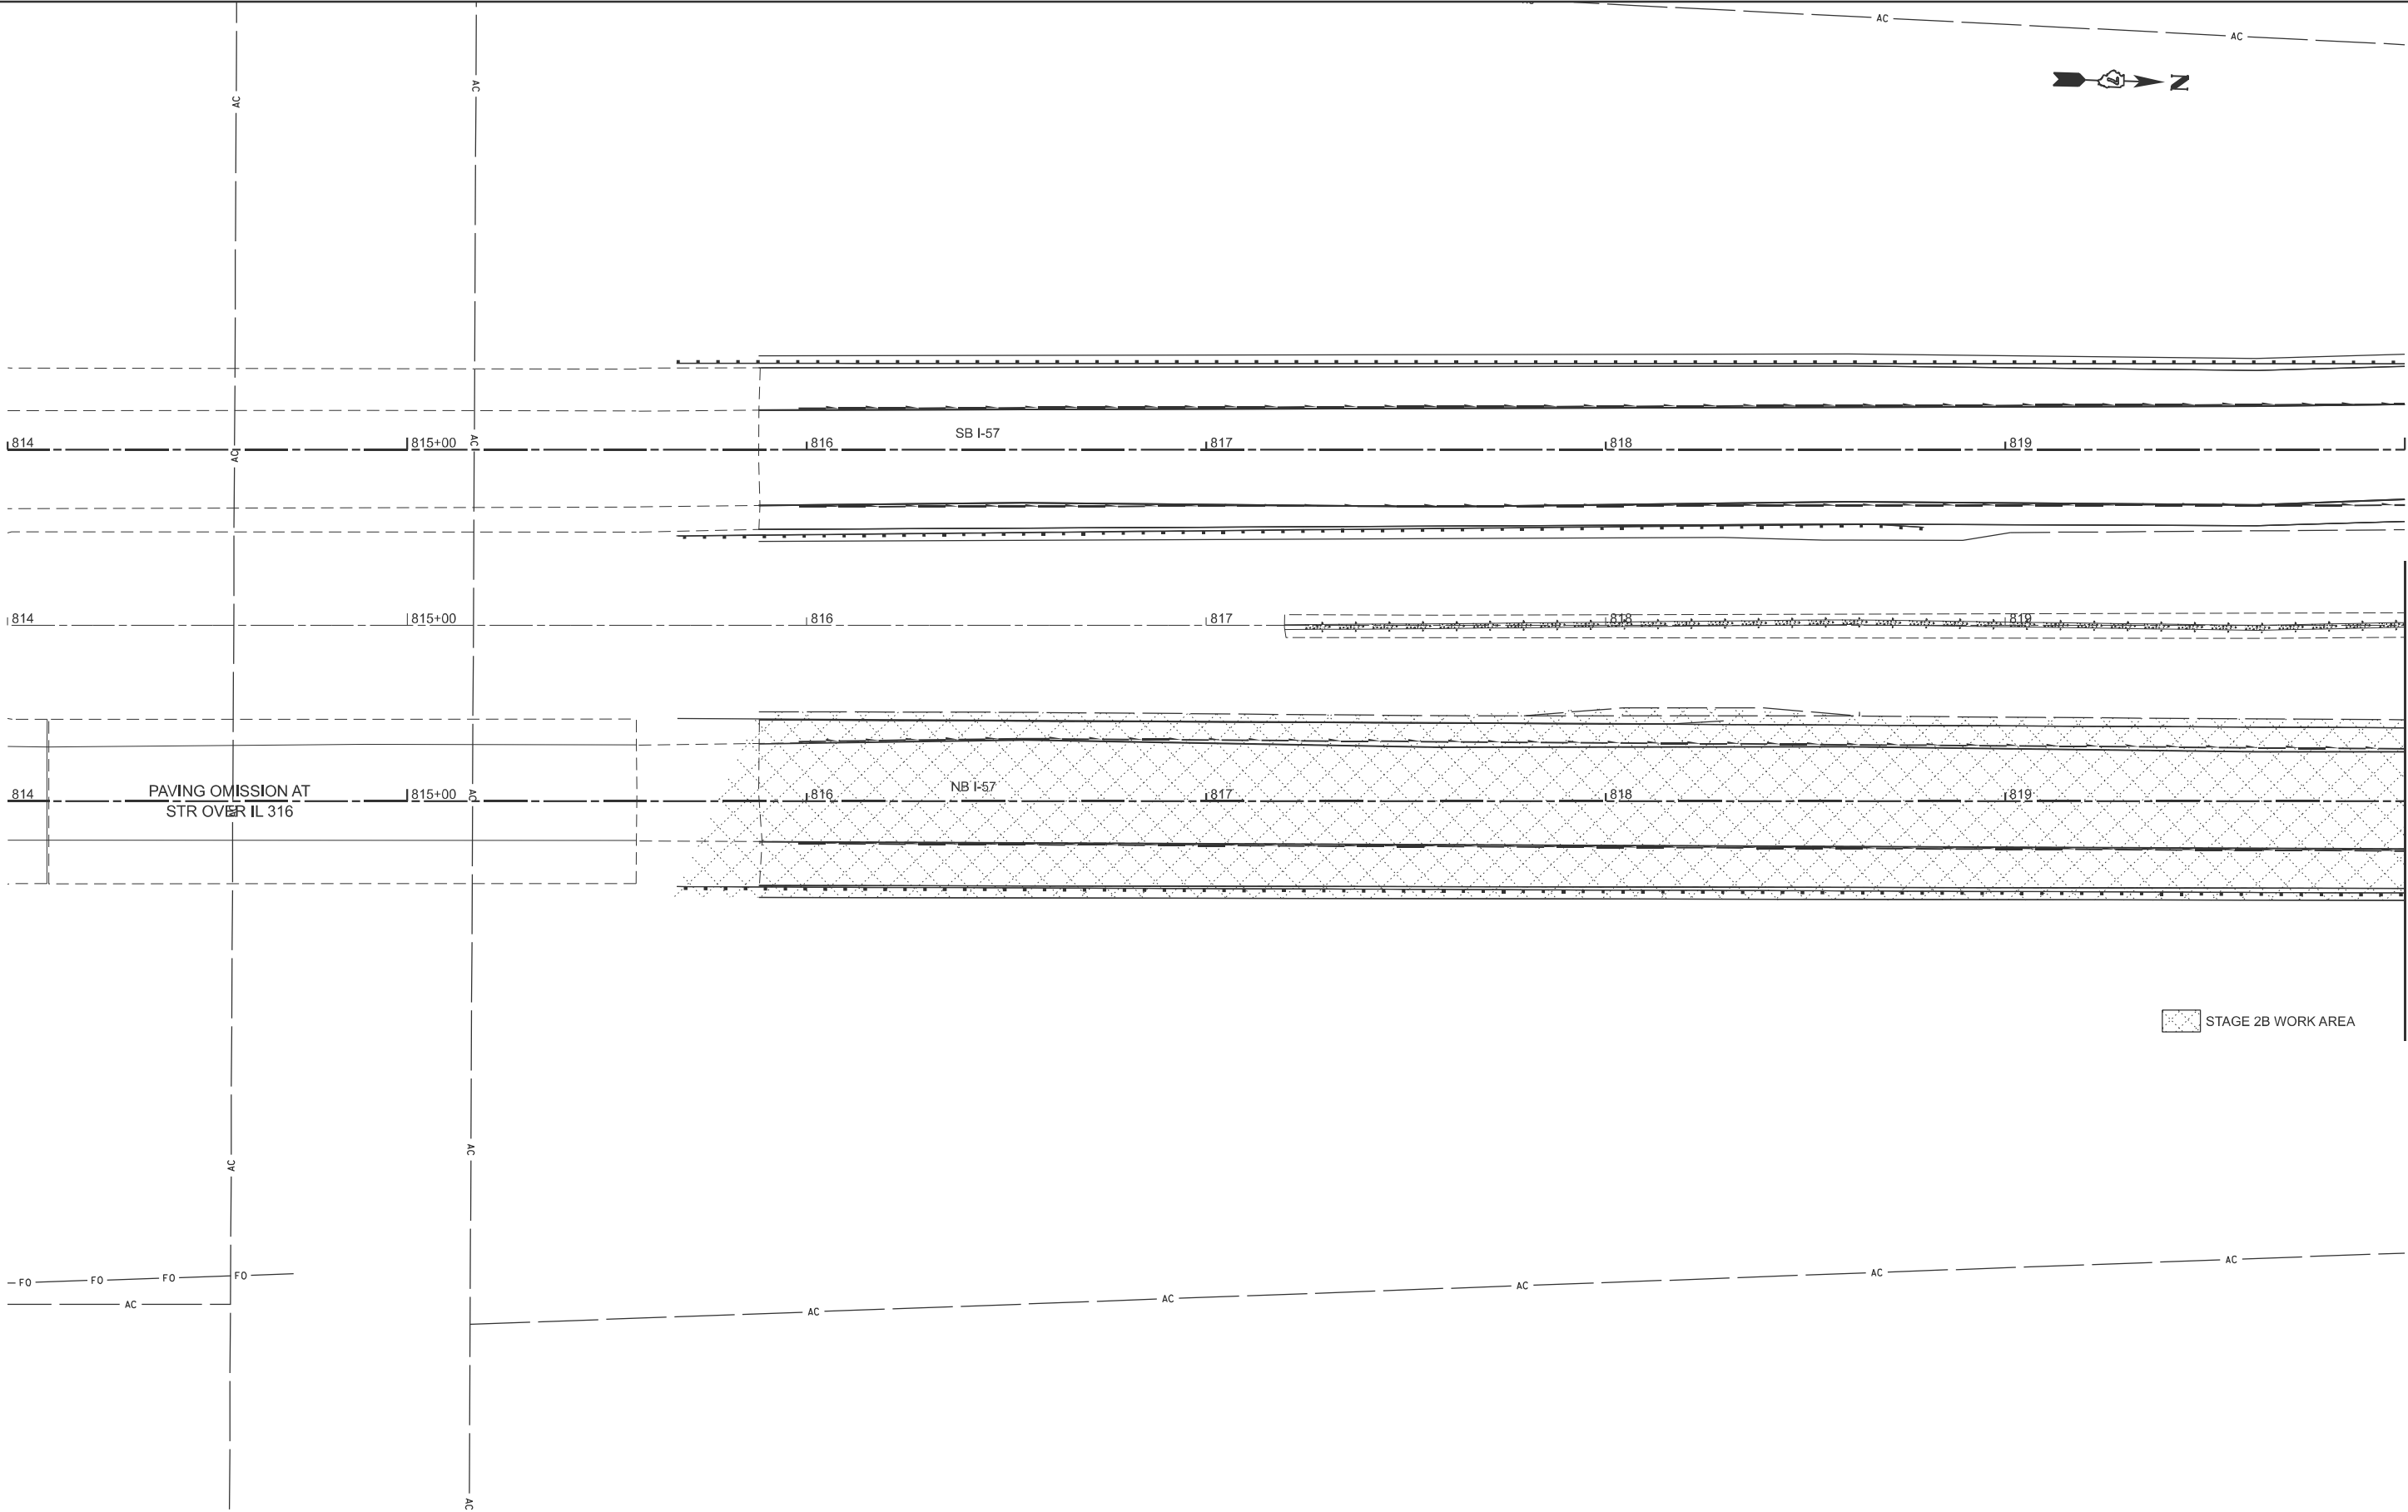

|            |                 |          |   |         |   |
|------------|-----------------|----------|---|---------|---|
| USER NAME  | = kaleb.hirtzel | DESIGNED | - | REVISED | - |
| PLOT SCALE | = \$\$SCALE\$   | DRAWN    | - | REVISED | - |
| PLOT DATE  | = 8/19/2024     | CHECKED  | - | REVISED | - |
|            |                 | DATE     | - | REVISED | - |

STATE OF ILLINOIS  
DEPARTMENT OF TRANSPORTATION

STAGING PLANS  
STAGE 2B WORK AREA


SCALE: 1"=20'    SHEET 12    OF 33    SHEETS    STA. 814+00.00    TO STA. 820+00.00

| F.A.I<br>RTE.             | SECTION                | COUNTY | TOTAL<br>SHEETS | SHEET<br>NO. |
|---------------------------|------------------------|--------|-----------------|--------------|
| 57                        | (15-22HB-4)BR (15-22)R | COLES  | 1086            | 246          |
| CONTRACT NO. 74435        |                        |        |                 |              |
| ILLINOIS FED. AID PROJECT |                        |        |                 |              |








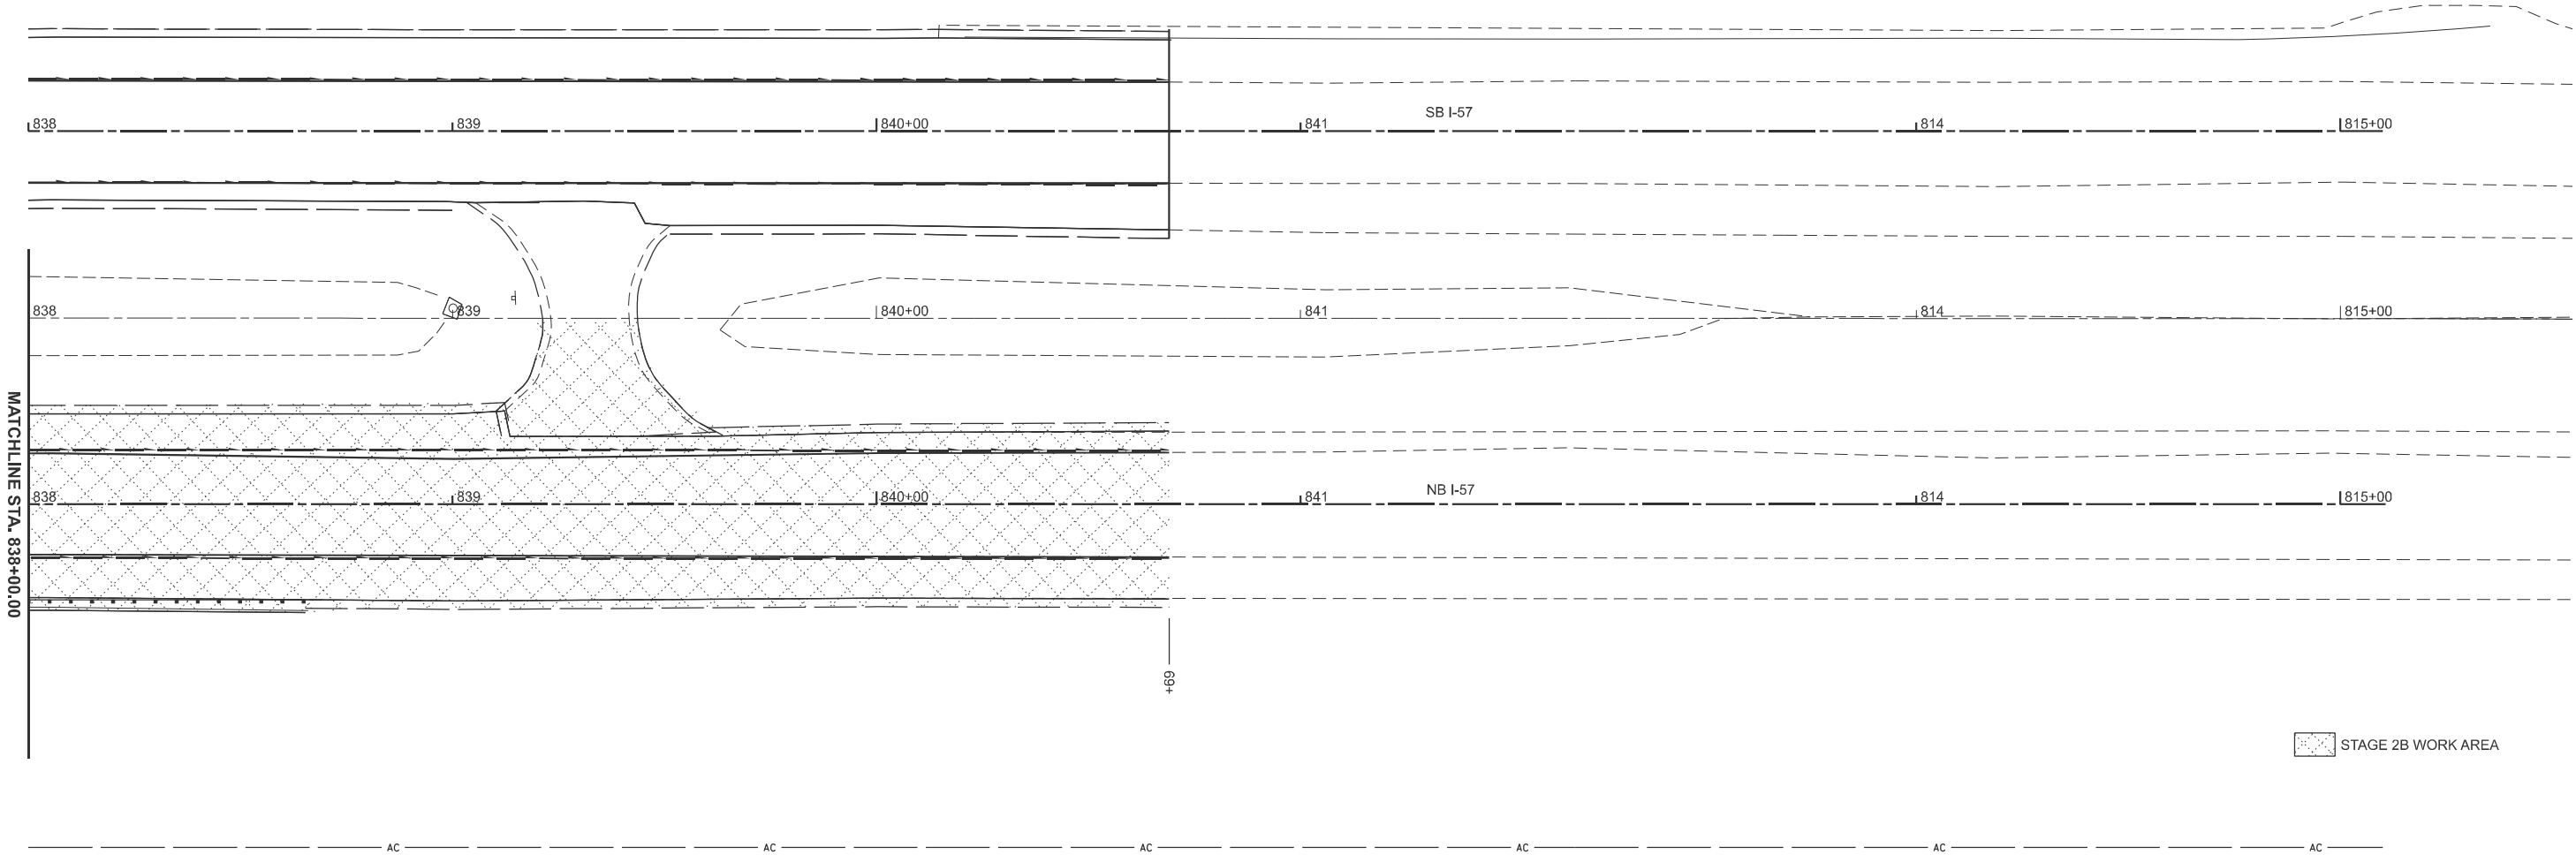

MODEL: P:\NBS7 - Stage 2B-10 (Sheet)  
FILE NAME: c:\p\work\hrtz\hrtz\k\0852852\0774435-sheets\Staging-Stage2B.dgn

|  |                           |            |           |                                                   |                                     |       |        |                    |                           |          |                  |              |
|--|---------------------------|------------|-----------|---------------------------------------------------|-------------------------------------|-------|--------|--------------------|---------------------------|----------|------------------|--------------|
|  | USER NAME = kaleb.hirtzel | DESIGNED - | REVISED - | STATE OF ILLINOIS<br>DEPARTMENT OF TRANSPORTATION | STAGING PLANS<br>STAGE 2B WORK AREA |       |        | F.A.I<br>RTE.      | SECTION                   | COUNTY   | TOTAL<br>SHEETS  | SHEET<br>NO. |
|  | PLOT SCALE = \$SCALE\$    | DRAWN -    | REVISED - |                                                   |                                     |       |        | 57                 | (15-22HB-4)BR (15-22)R    | COLES    | 1086             | 250          |
|  | PLOT DATE = 8/19/2024     | CHECKED -  | REVISED - |                                                   | SCALE: 1"=20'                       |       |        | CONTRACT NO. 74435 |                           |          |                  |              |
|  |                           | DATE -     | REVISED - |                                                   | SHEET 16                            | OF 33 | SHEETS | STA. 838+00.00     | TO STA. NB I-57 815+54.30 | ILLINOIS | FED. AID PROJECT |              |

MODEL: PNB57 - NB57 [Sheet]  
FILE NAME: c:\p\work\pwb\hrtzel\ud852852\D774435-sheets-Staging-Stage2PavRem.dgn

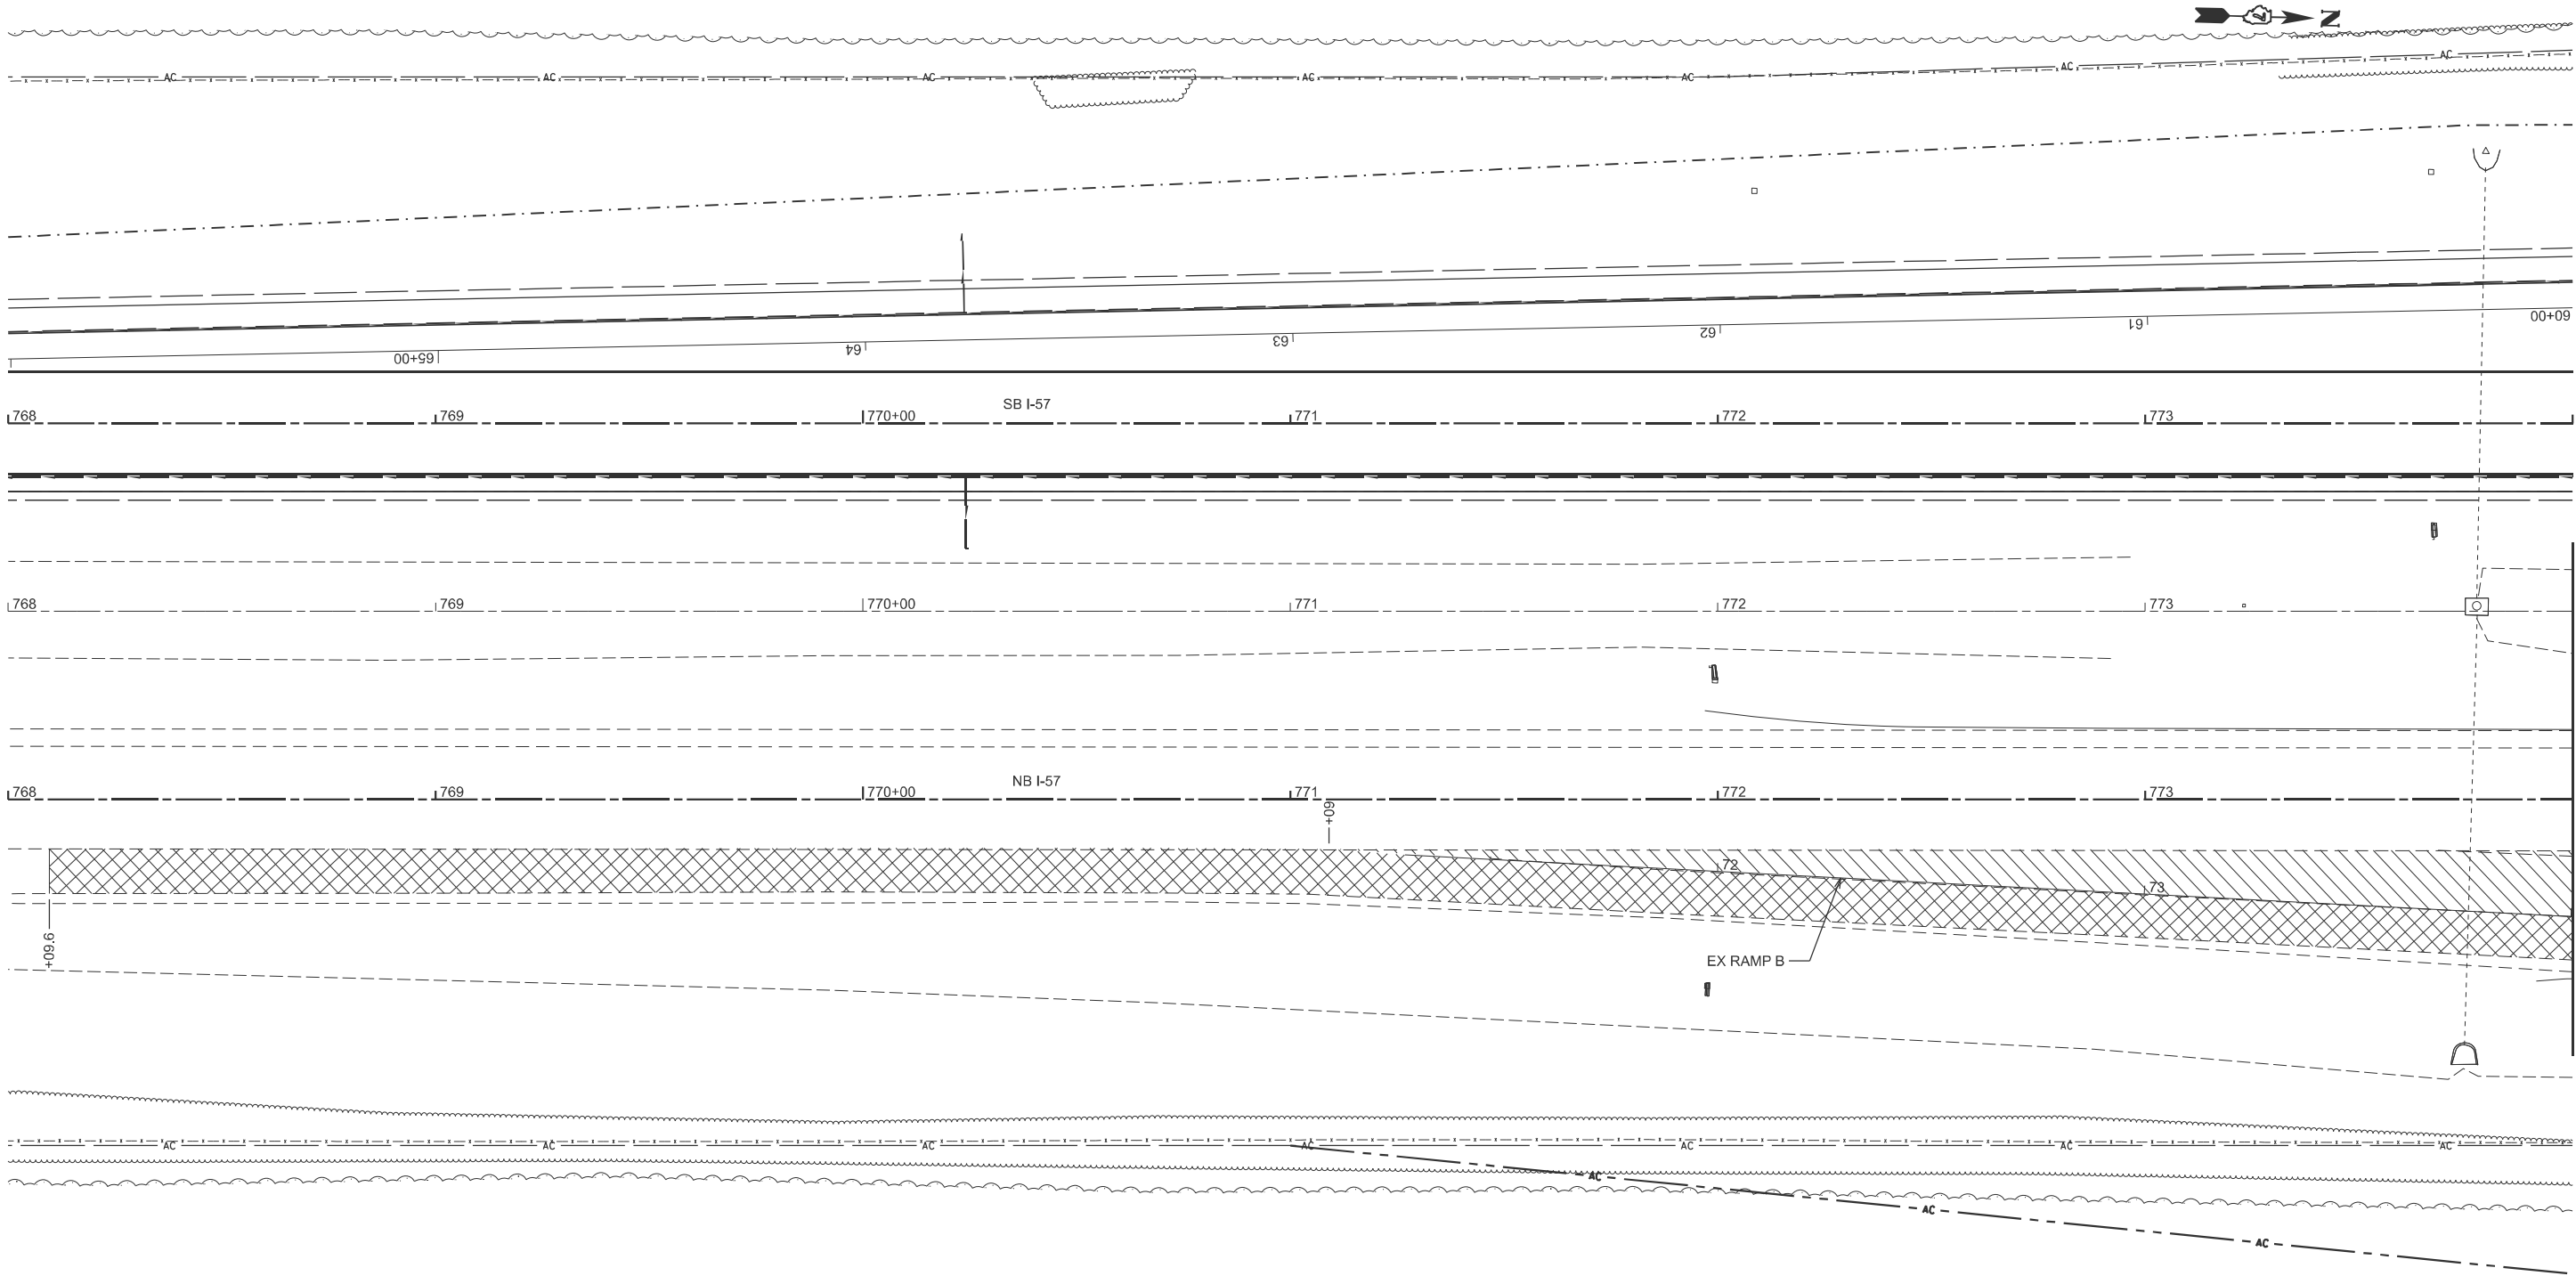

- PAVEMENT REMOVAL
- PAVED SHOULDER REMOVAL


|            |                 |          |   |         |   |
|------------|-----------------|----------|---|---------|---|
| USER NAME  | = kaleb.hirtzel | DESIGNED | - | REVISED | - |
|            |                 | DRAWN    | - | REVISED | - |
| PLOT SCALE | = \$\$SCALE\$   | CHECKED  | - | REVISED | - |
| PLOT DATE  | = 8/23/2024     | DATE     | - | REVISED | - |

STATE OF ILLINOIS  
DEPARTMENT OF TRANSPORTATION

STAGING PLANS  
STAGE 2 PAVEMENT REMOVAL

SCALE: 1"=20'      SHEET 17      OF   33      SHEETS      STA. 768+00.00      TO STA.   774+00.00

| F.A.I<br>RTE.                | SECTION                | COUNTY | TOTAL<br>SHEETS | SHEET<br>NO. |
|------------------------------|------------------------|--------|-----------------|--------------|
| 57                           | (15-22HB-4)BR (15-22)R | COLES  | 1086            | 251          |
| CONTRACT NO. 74435           |                        |        |                 |              |
| ILLINOIS    FED. AID PROJECT |                        |        |                 |              |

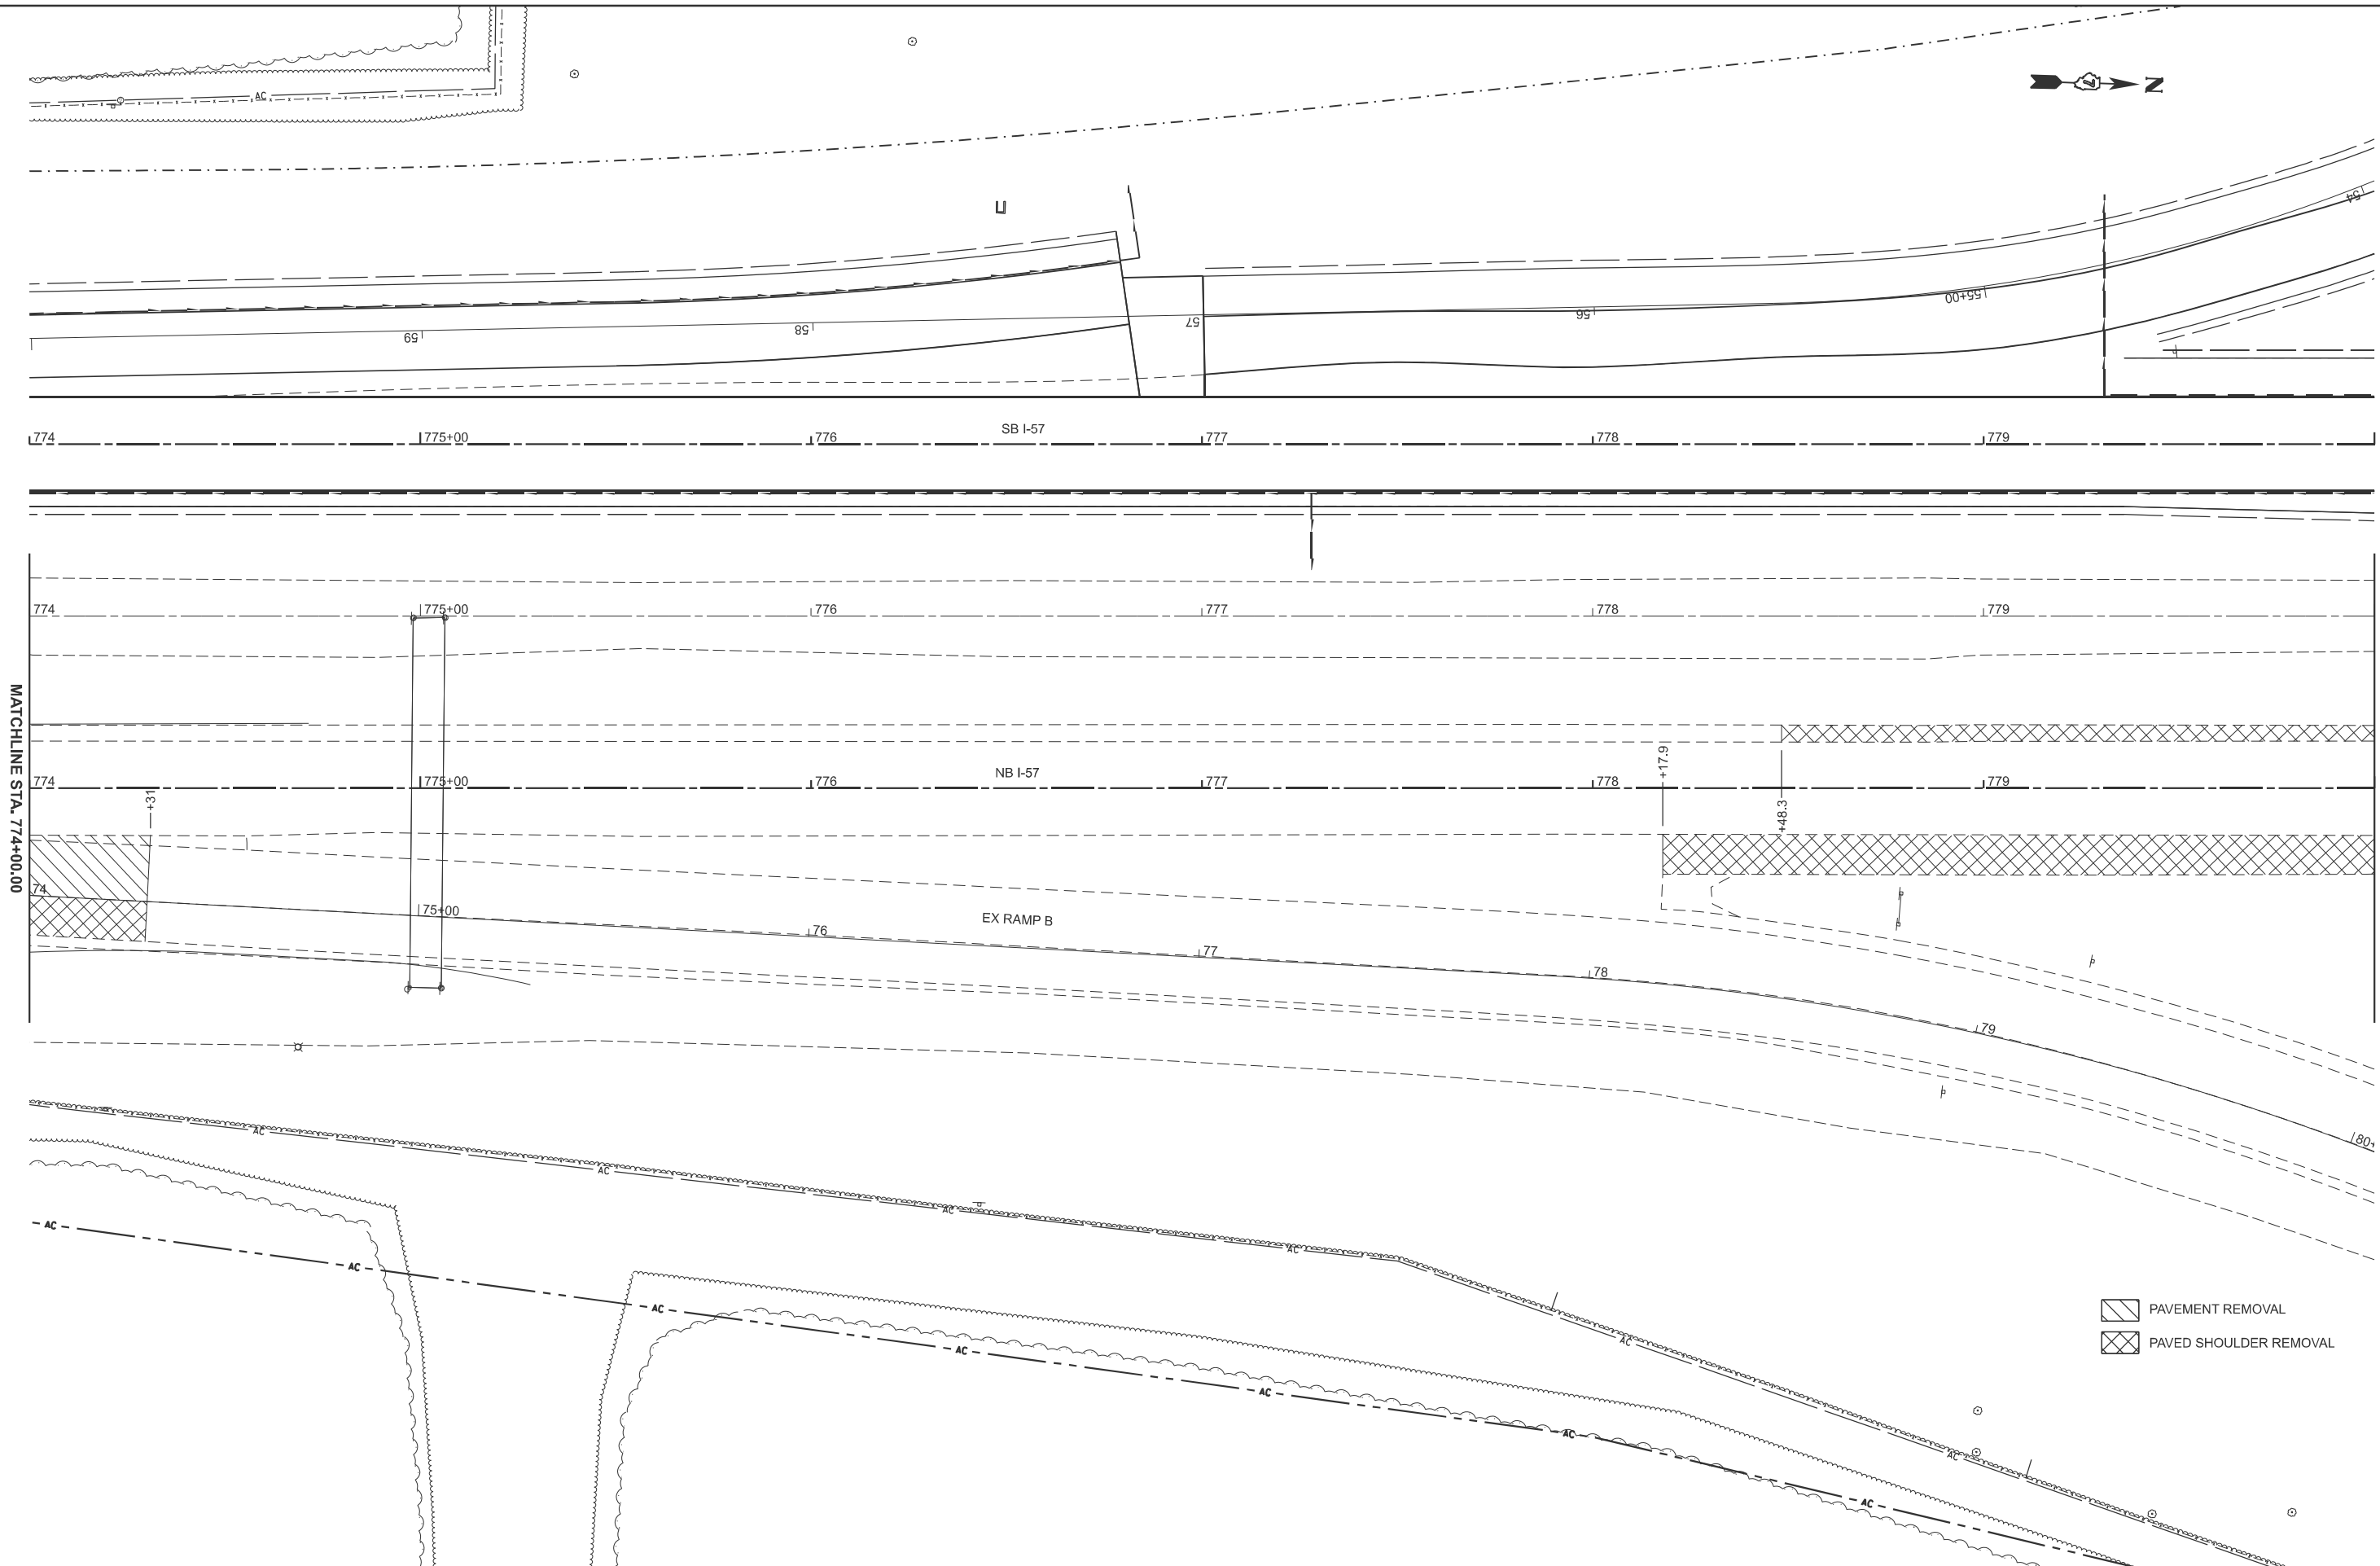

MATCHLINE STA. 774+00.00

MATCHLINE STA. 780+00.00

- PAVEMENT REMOVAL
- PAVED SHOULDER REMOVAL

MODEL: PNB57 - NB58 [Sheet]  
FILE NAME: c:\p\work\hrtz\hrtz\kld852852\0774435-sheets-Staging-Stage2PavRem.dgn

|            |                 |          |   |         |   |
|------------|-----------------|----------|---|---------|---|
| USER NAME  | = kaleb.hirtzel | DESIGNED | - | REVISED | - |
|            |                 | DRAWN    | - | REVISED | - |
| PLOT SCALE | = \$SCALE\$     | CHECKED  | - | REVISED | - |
| PLOT DATE  | = 8/19/2024     | DATE     | - | REVISED | - |

STATE OF ILLINOIS  
DEPARTMENT OF TRANSPORTATION


| STAGING PLANS            |          |              |                                  |
|--------------------------|----------|--------------|----------------------------------|
| STAGE 2 PAVEMENT REMOVAL |          |              |                                  |
| SCALE: 1"=20'            | SHEET 18 | OF 33 SHEETS | STA. 774+00.00 TO STA. 780+00.00 |

| F.A.I RTE.                | SECTION                | COUNTY | TOTAL SHEETS | SHEET NO. |
|---------------------------|------------------------|--------|--------------|-----------|
| 57                        | (15-22HB-4)BR (15-22)R | COLES  | 1086         | 252       |
| CONTRACT NO. 74435        |                        |        |              |           |
| ILLINOIS FED. AID PROJECT |                        |        |              |           |





MODEL: P1NB57 - NB61 [Sheet]  
FILE NAME: c:\p\work\p1nb57\hrtz\k\0852852\0774435-sheets-Staging-Stage2PavRem.dgn

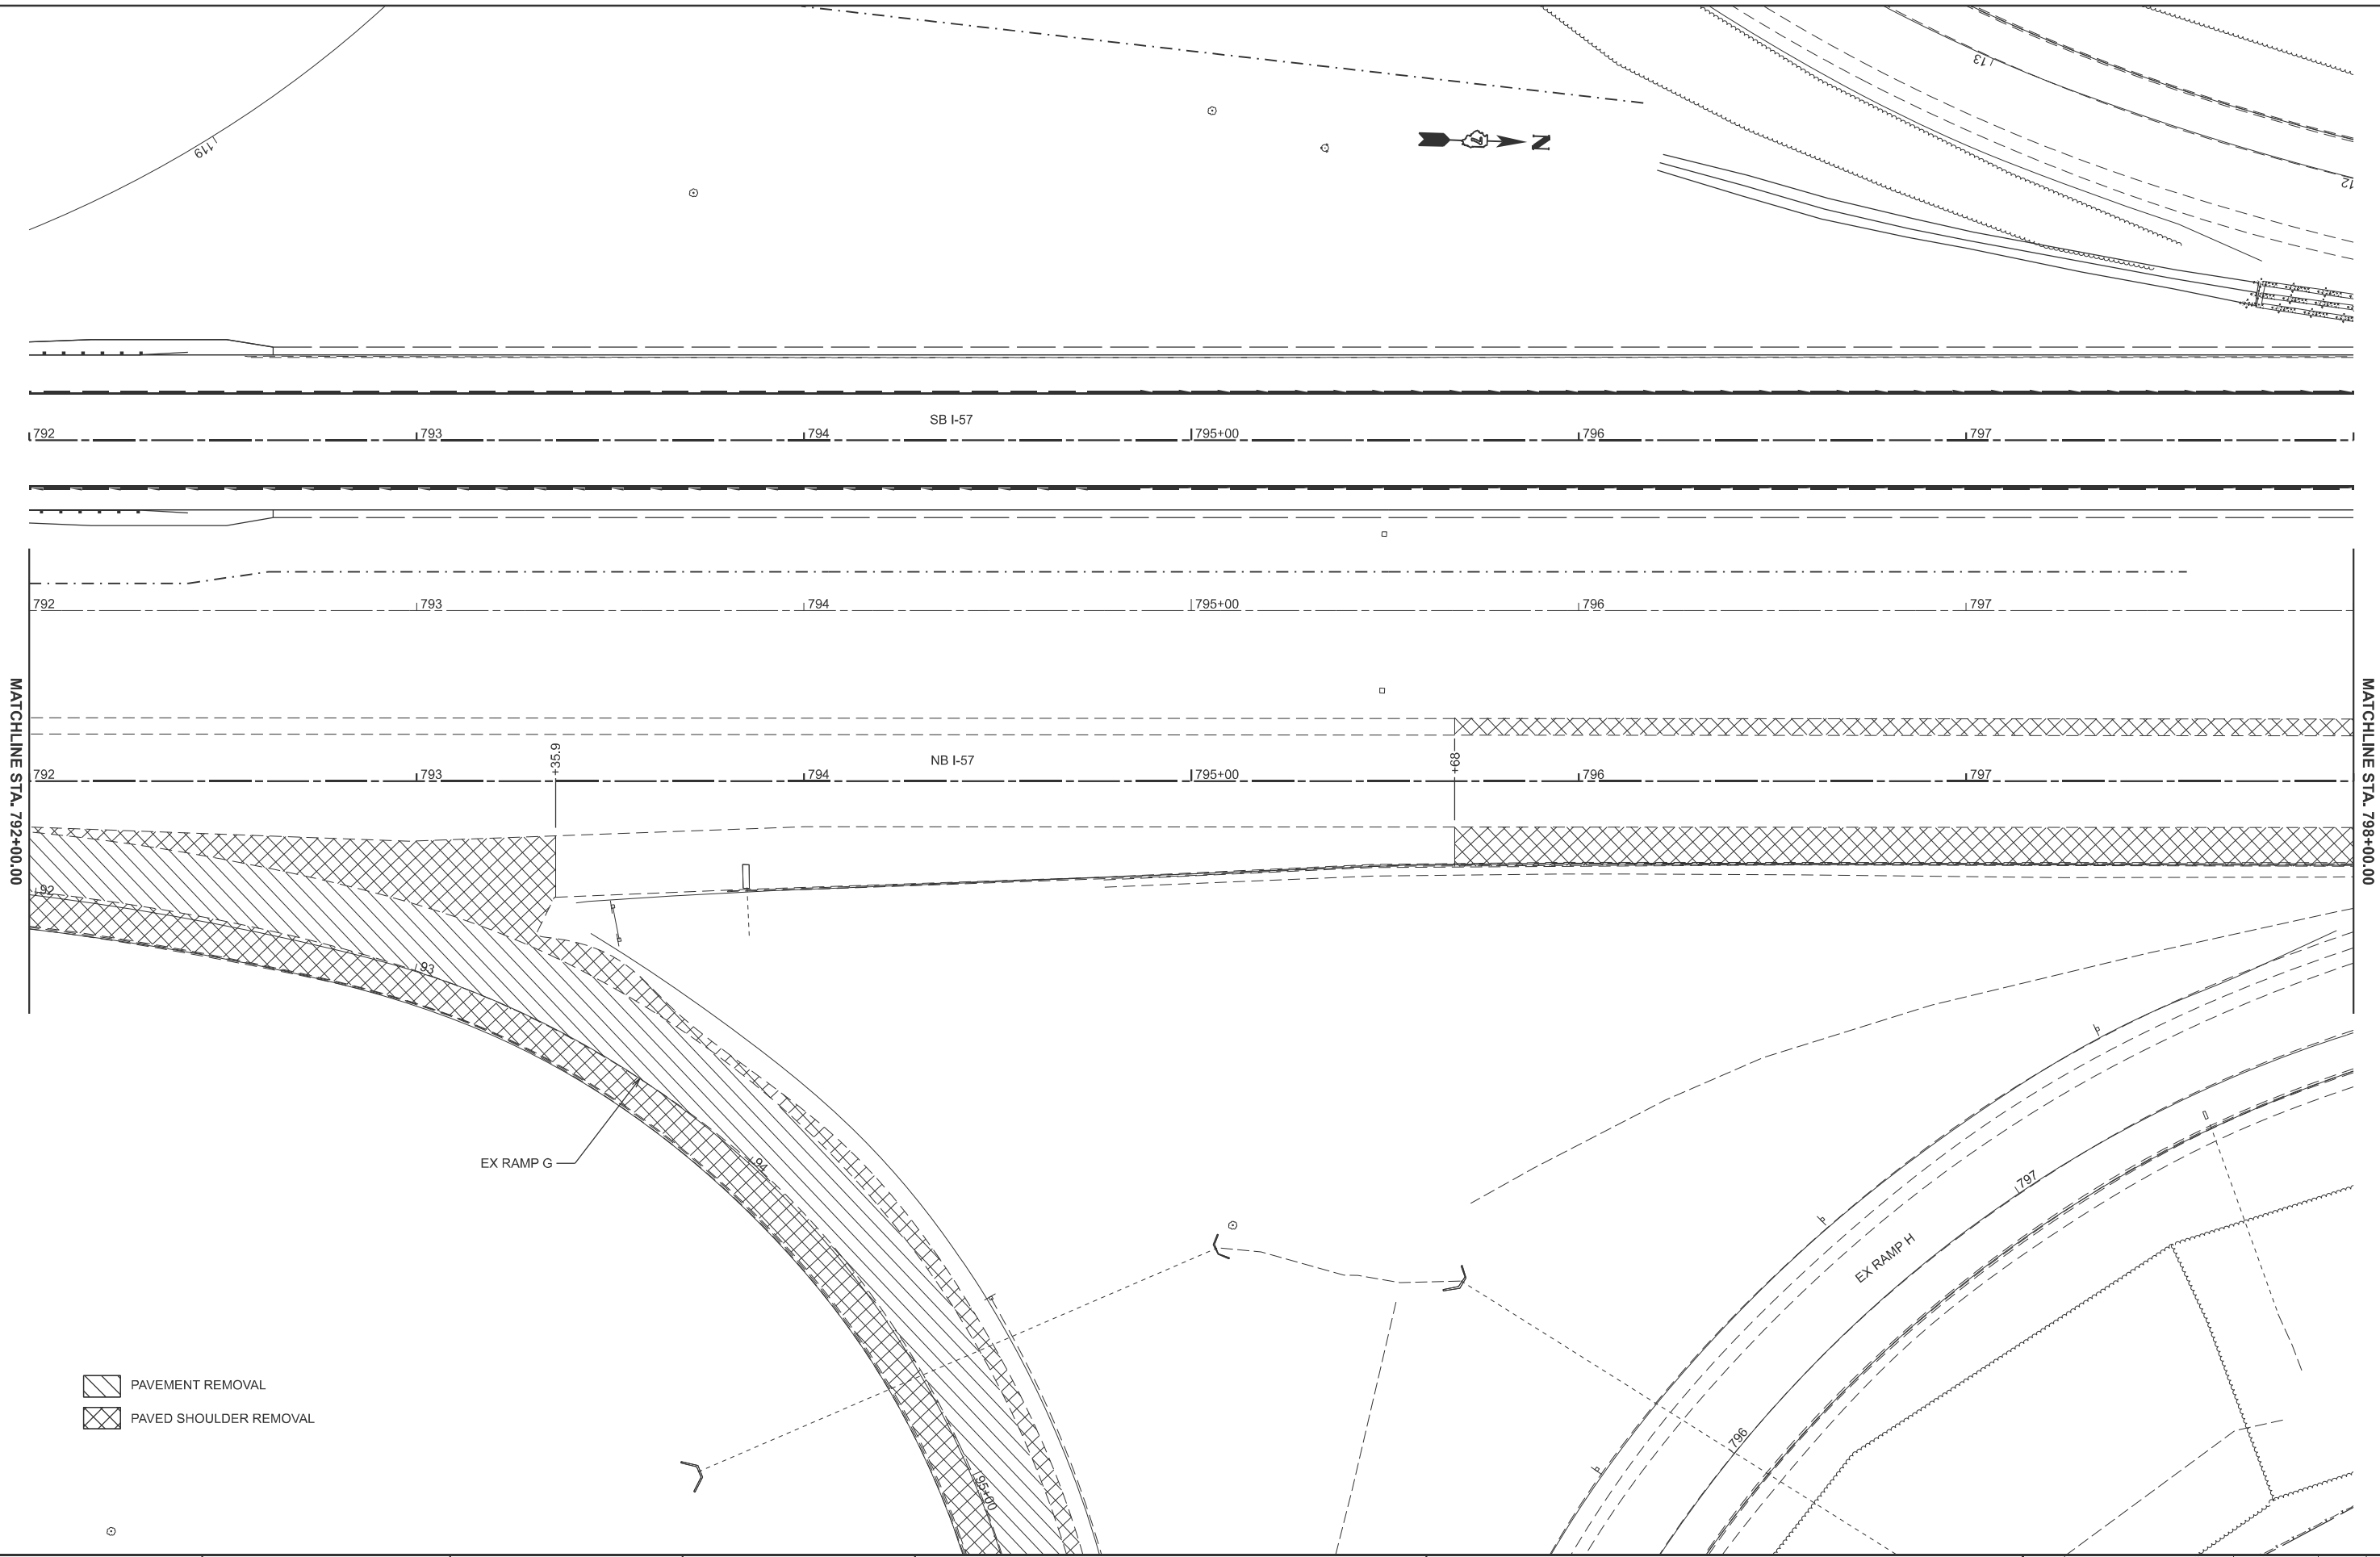




- PAVEMENT REMOVAL
- PAVED SHOULDER REMOVAL

STATE OF ILLINOIS  
DEPARTMENT OF TRANSPORTATION


STAGING PLANS  
STAGE 2 PAVEMENT REMOVAL

SCALE: 1"=20'    SHEET 21    OF 33    SHEETS    STA. 792+00.00    TO STA. 798+00.00

| F.A.I<br>RTE.             | SECTION                | COUNTY | TOTAL<br>SHEETS | SHEET<br>NO. |
|---------------------------|------------------------|--------|-----------------|--------------|
| 57                        | (15-22HB-4)BR (15-22)R | COLES  | 1086            | 255          |
| CONTRACT NO. 74435        |                        |        |                 |              |
| ILLINOIS FED. AID PROJECT |                        |        |                 |              |

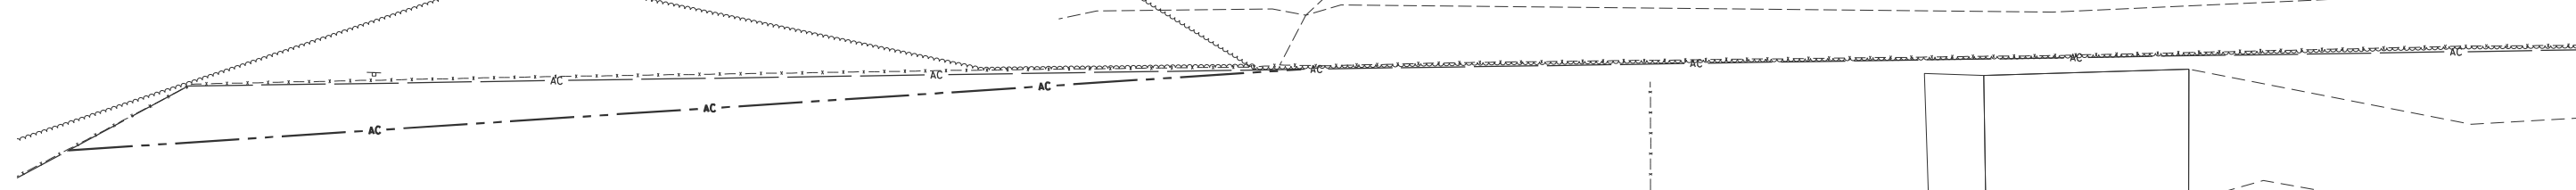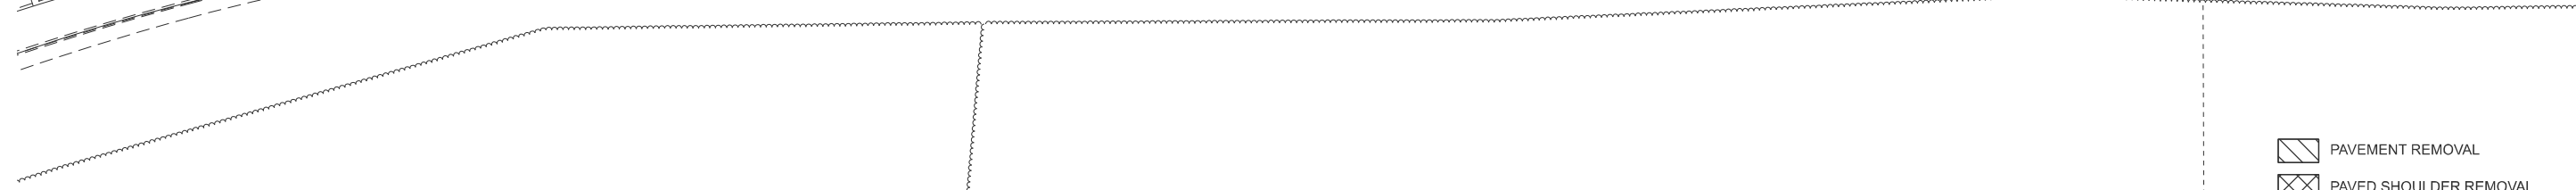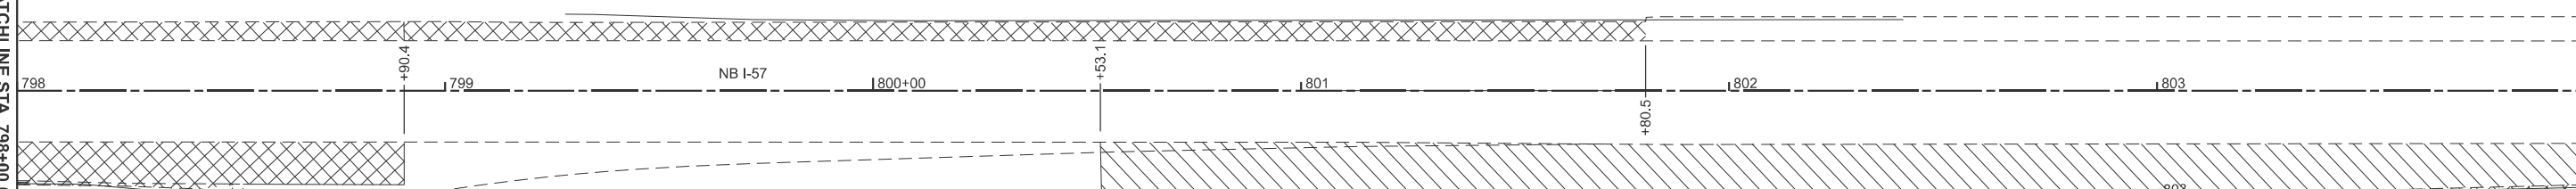

MODEL: PNB57 - NB63 [Sheet]  
FILE NAME: c:\p\work\pwb\hrtz\k\ud852852\D774435-sheets-Staging-Stage2PavRem.dgn

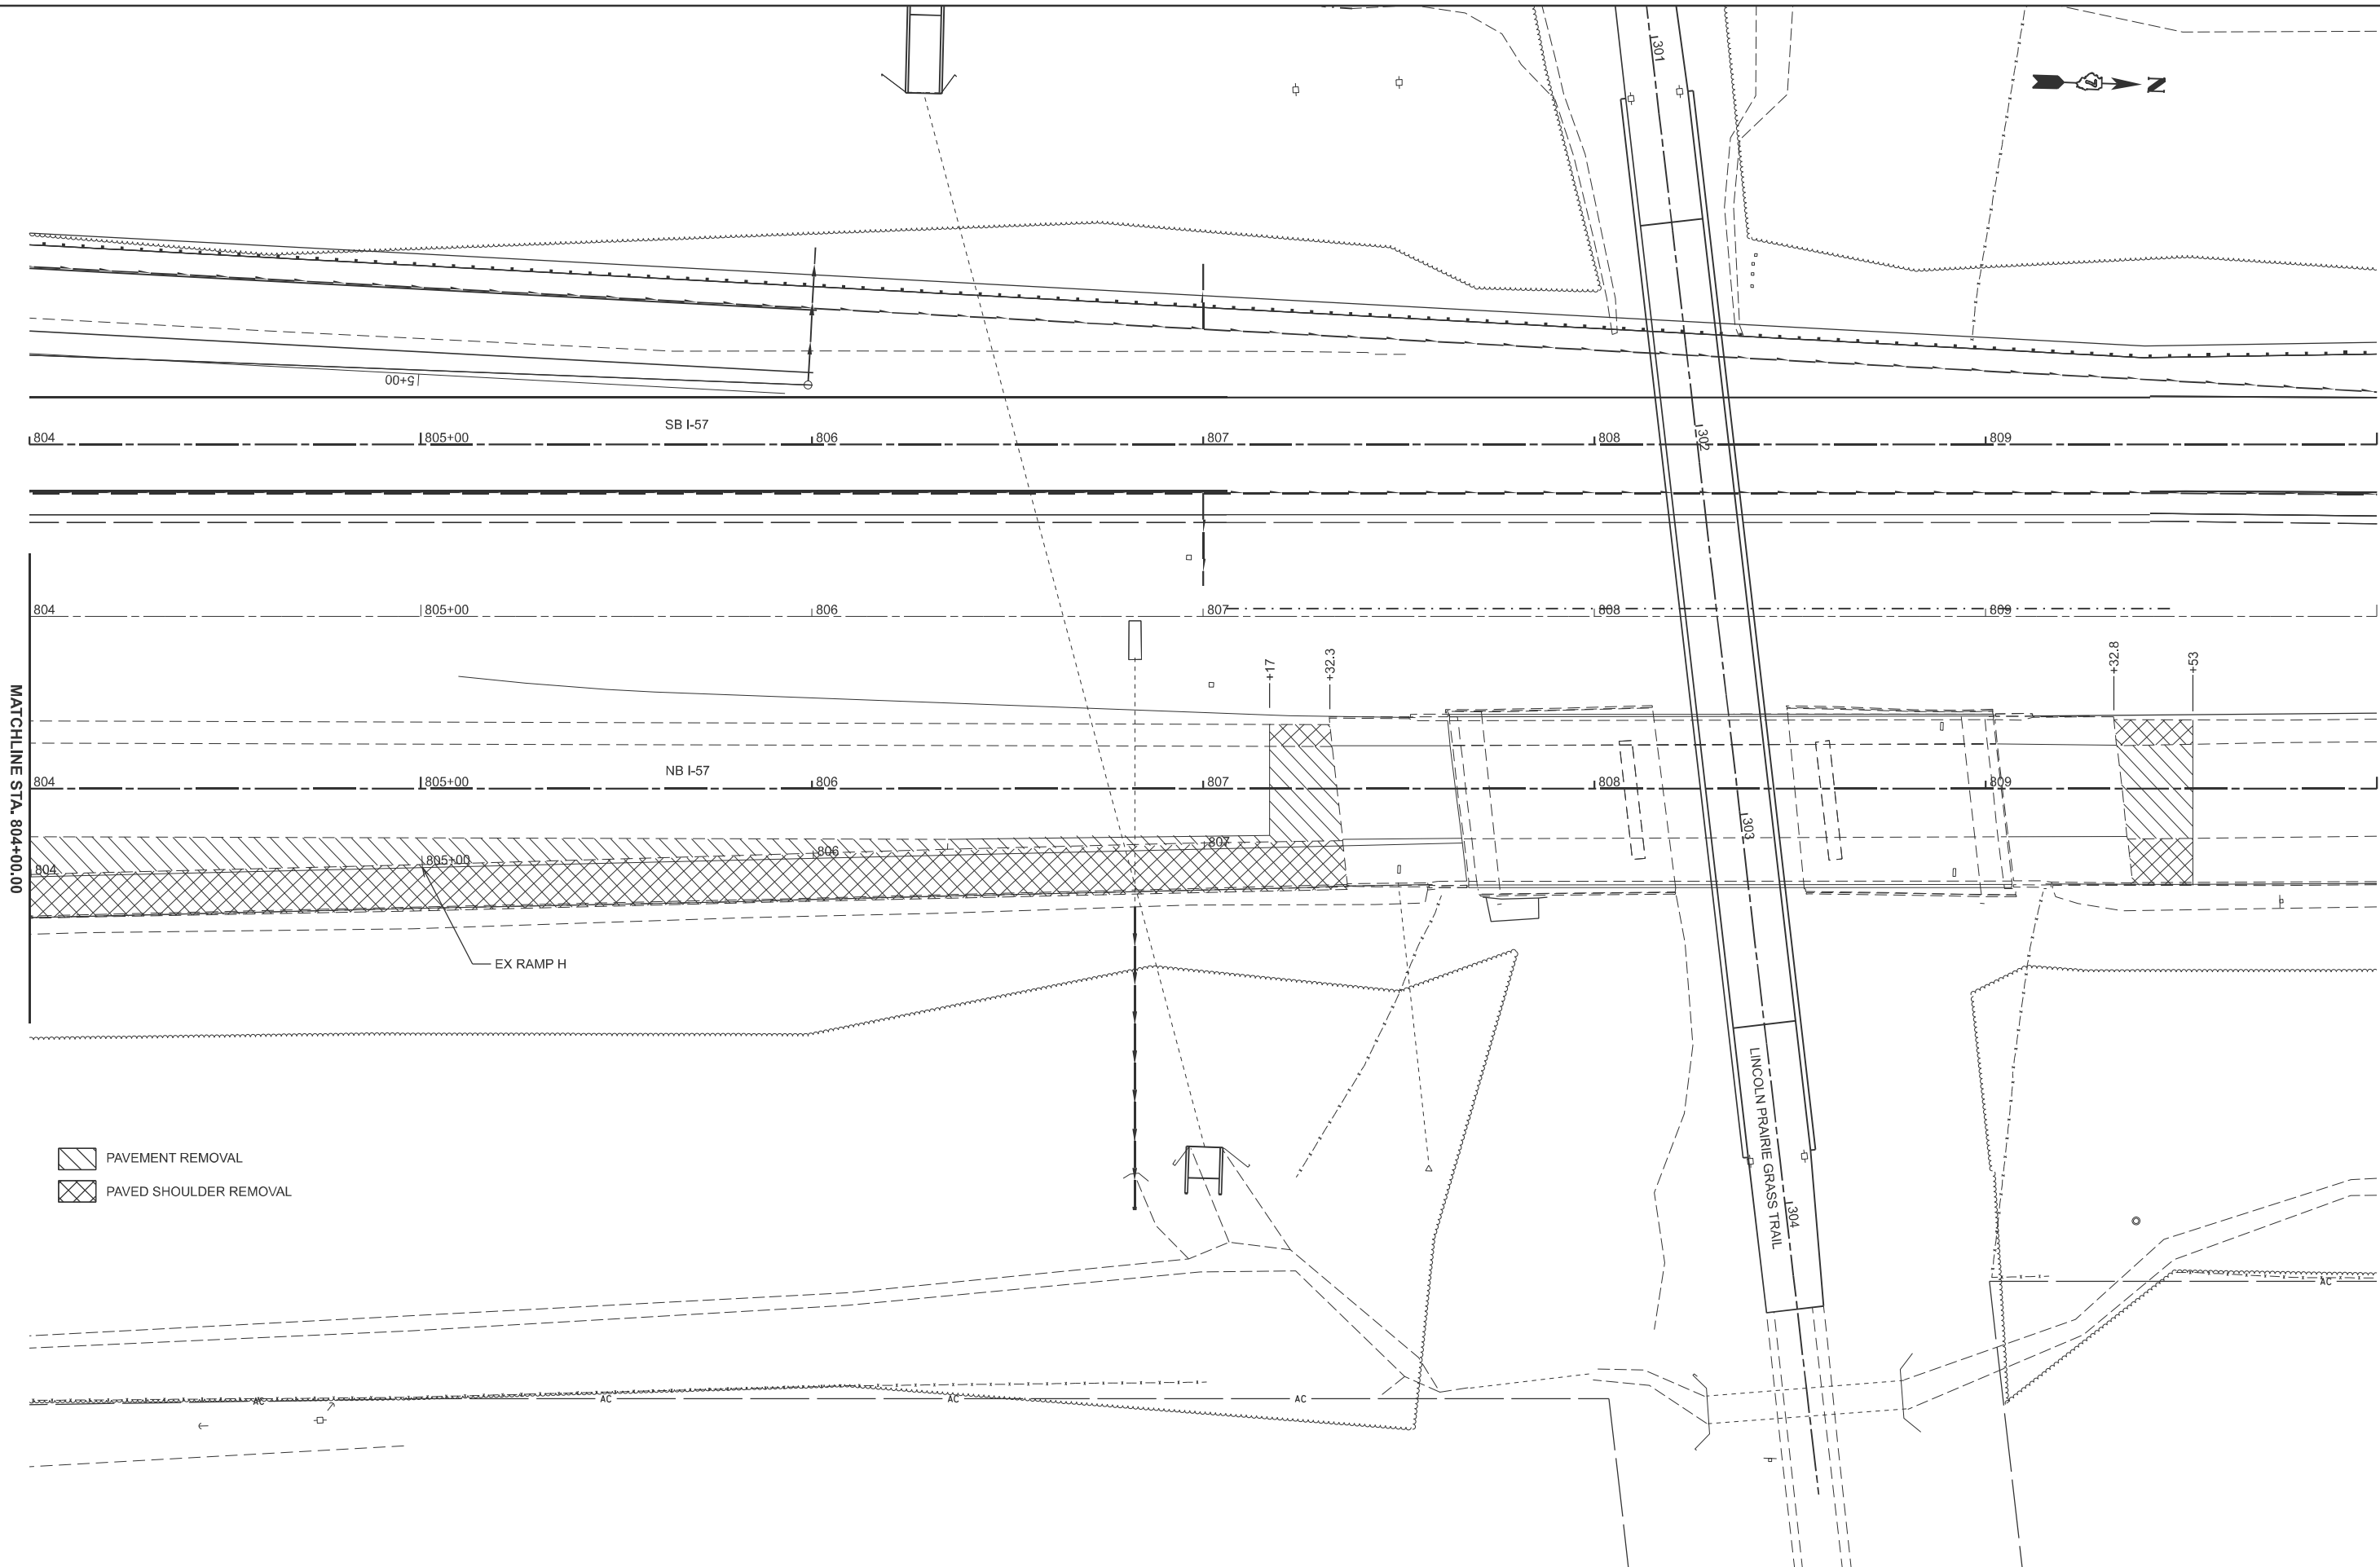

|            |                 |          |   |         |   |
|------------|-----------------|----------|---|---------|---|
| USER NAME  | = kaleb.hirtzel | DESIGNED | - | REVISED | - |
| PLOT SCALE | = \$SCALE\$     | DRAWN    | - | REVISED | - |
| PLOT DATE  | = 8/19/2024     | CHECKED  | - | REVISED | - |
|            |                 | DATE     | - | REVISED | - |


STATE OF ILLINOIS  
DEPARTMENT OF TRANSPORTATION

|                                           |          |              |                   |
|-------------------------------------------|----------|--------------|-------------------|
| STAGING PLANS<br>STAGE 2 PAVEMENT REMOVAL |          |              |                   |
| SCALE: 1"=20'                             | SHEET 23 | OF 33 SHEETS | TO STA. 810+00.00 |

|                           |                        |        |                 |              |
|---------------------------|------------------------|--------|-----------------|--------------|
| F.A.I<br>RTE.             | SECTION                | COUNTY | TOTAL<br>SHEETS | SHEET<br>NO. |
| 57                        | (15-22HB-4)BR (15-22)R | COLES  | 1086            | 257          |
| CONTRACT NO. 74435        |                        |        |                 |              |
| ILLINOIS FED. AID PROJECT |                        |        |                 |              |



MODEL: ExRampG [Sheet]  
FILE NAME: c:\p\work\hrtz\k\0852852\0774435-sheets-Staging-Stage2PavRem.dgn

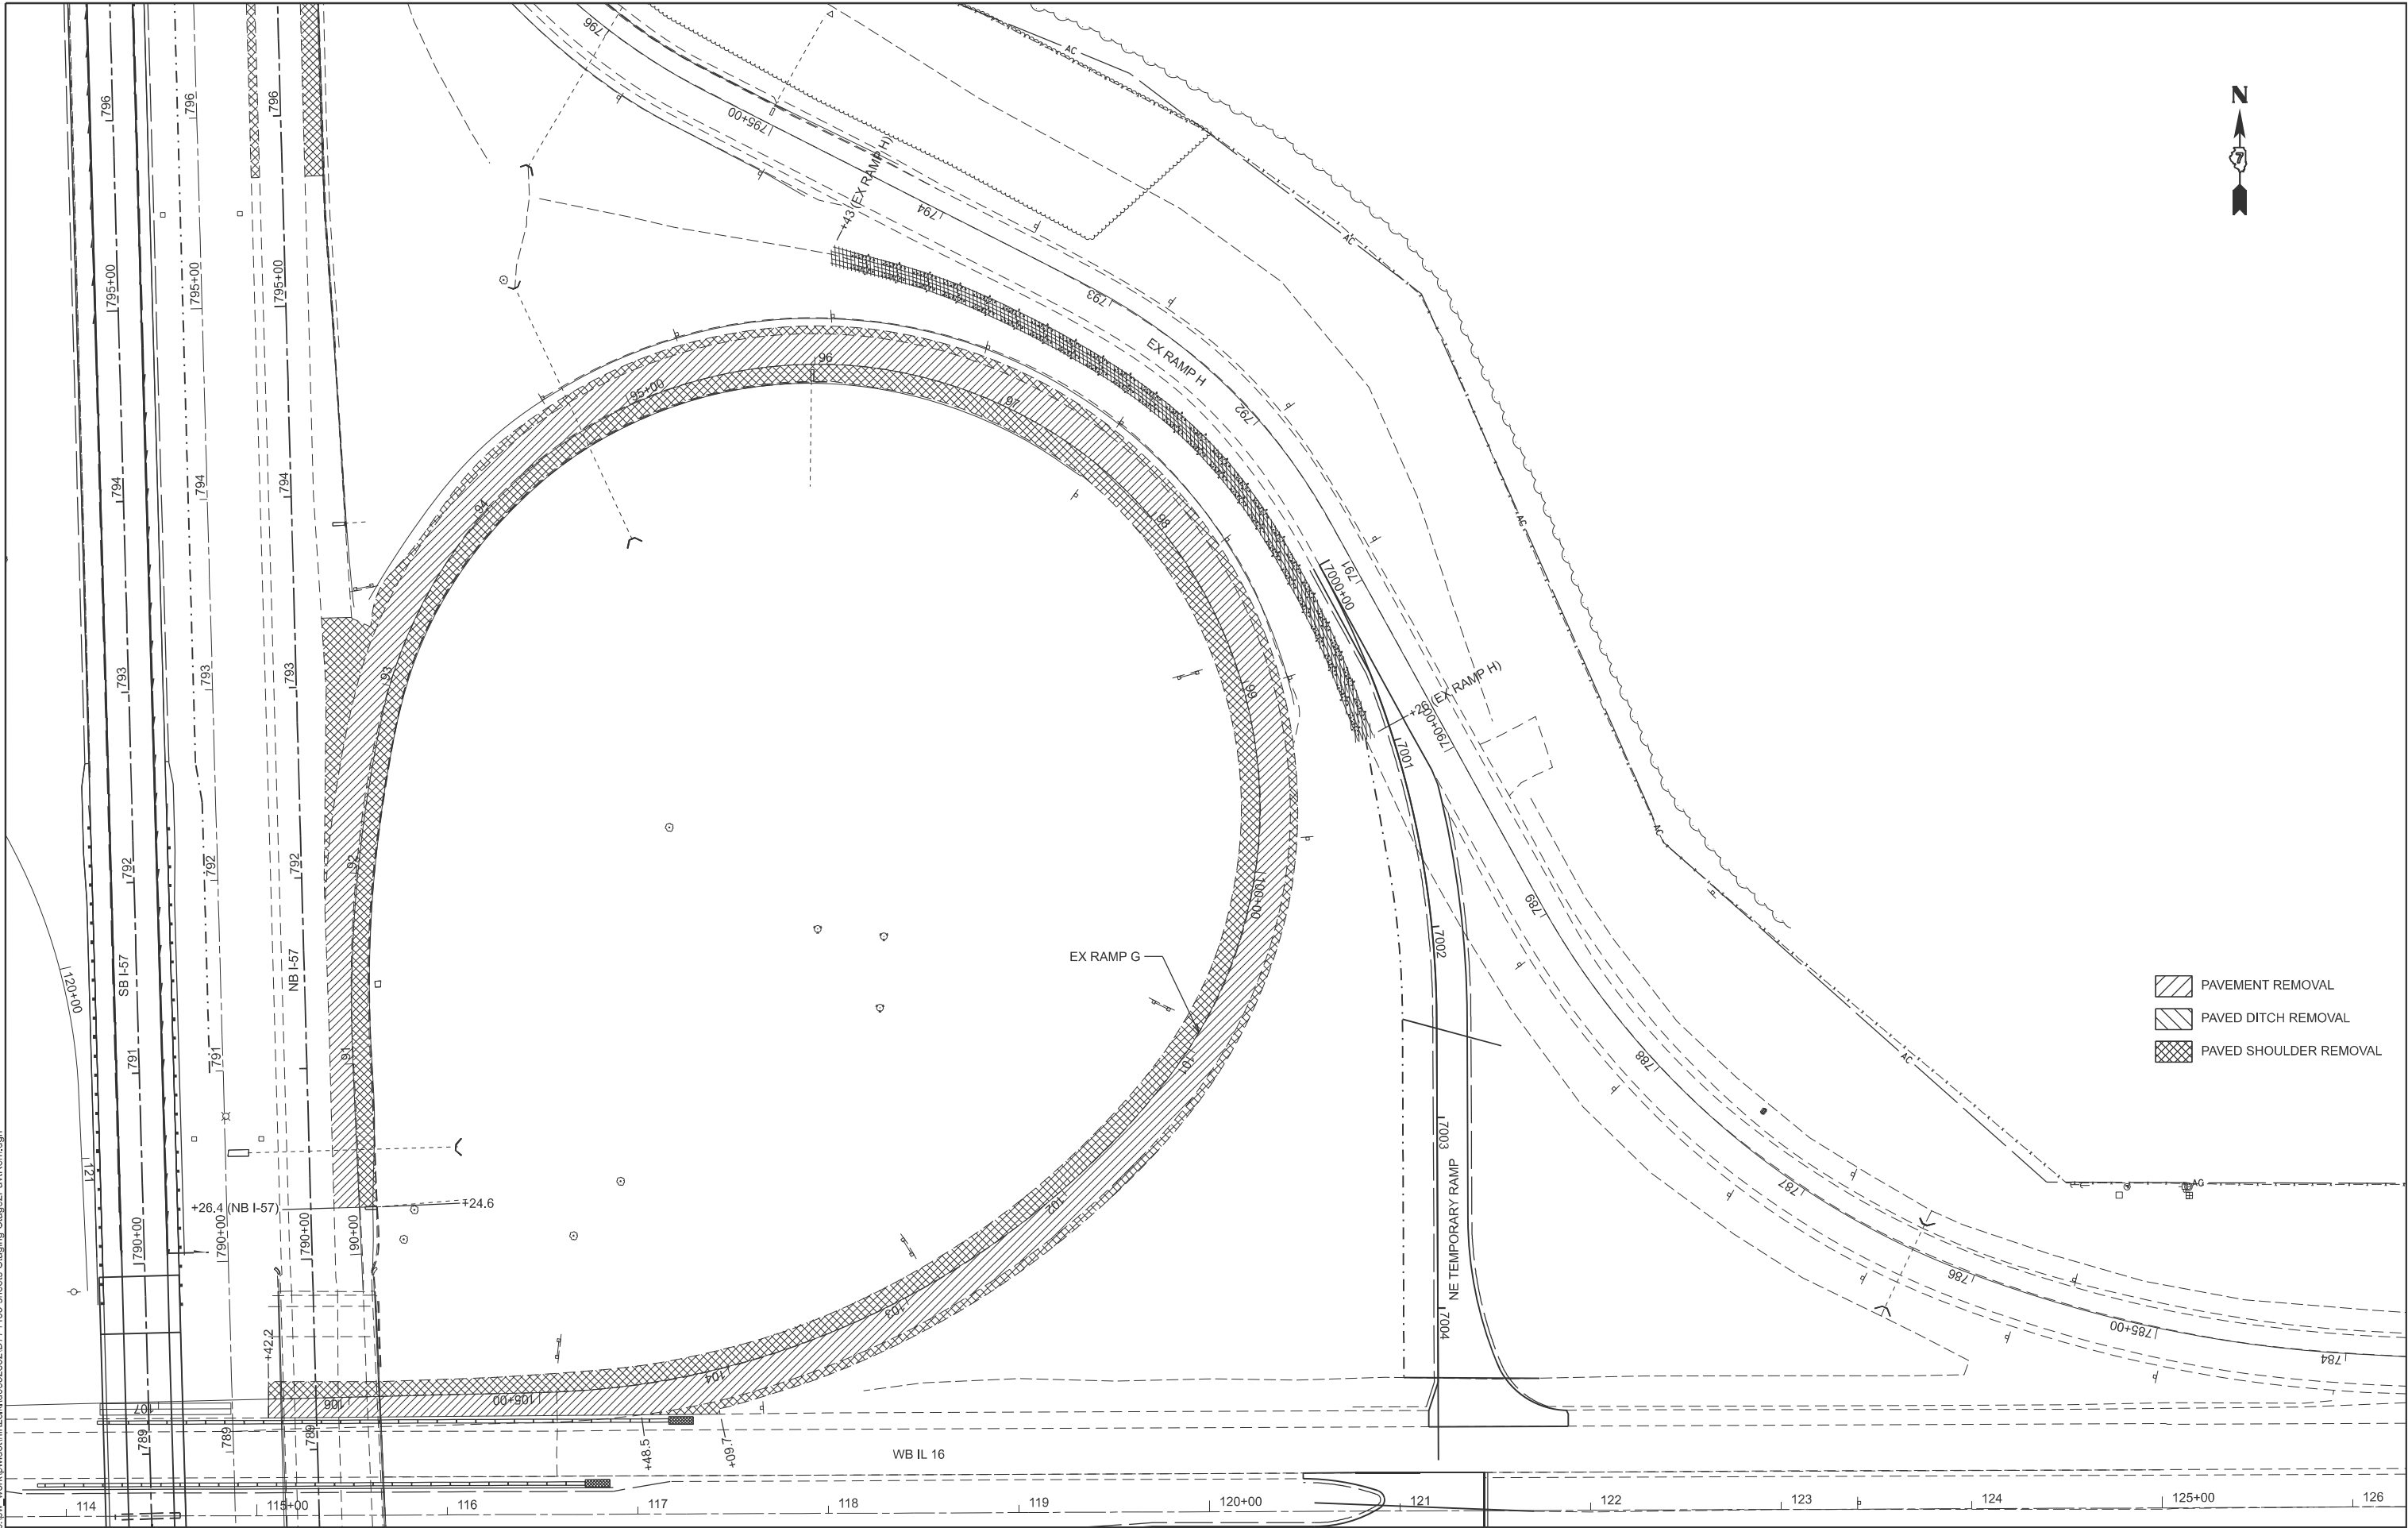

|            |                 |
|------------|-----------------|
| USER NAME  | = kaleb.hirtzel |
| PLOT SCALE | = \$SCALE\$     |
| PLOT DATE  | = 7/22/2024     |

|          |   |
|----------|---|
| DESIGNED | - |
| DRAWN    | - |
| CHECKED  | - |
| DATE     | - |

|         |   |
|---------|---|
| REVISED | - |
| REVISED | - |
| REVISED | - |
| REVISED | - |


STATE OF ILLINOIS  
DEPARTMENT OF TRANSPORTATION

|                                           |          |              |              |
|-------------------------------------------|----------|--------------|--------------|
| STAGING PLANS<br>STAGE 2 PAVEMENT REMOVAL |          |              |              |
| SCALE:                                    | SHEET 25 | OF 33 SHEETS | STA. TO STA. |

|                           |                        |        |                 |              |
|---------------------------|------------------------|--------|-----------------|--------------|
| F.A.I<br>RTE.             | SECTION                | COUNTY | TOTAL<br>SHEETS | SHEET<br>NO. |
| 57                        | (15-22HB-4)BR (15-22)R | COLES  | 1086            | 259          |
| CONTRACT NO. 74435        |                        |        |                 |              |
| ILLINOIS FED. AID PROJECT |                        |        |                 |              |



MODEL: P:\NB57 - Stage2 Str Removal-1 [Sheet]  
FILE NAME: c:\p\work\kaleb.hirtzel\082852\0774435-sheets\Staging-Stage2StrRem.dgn

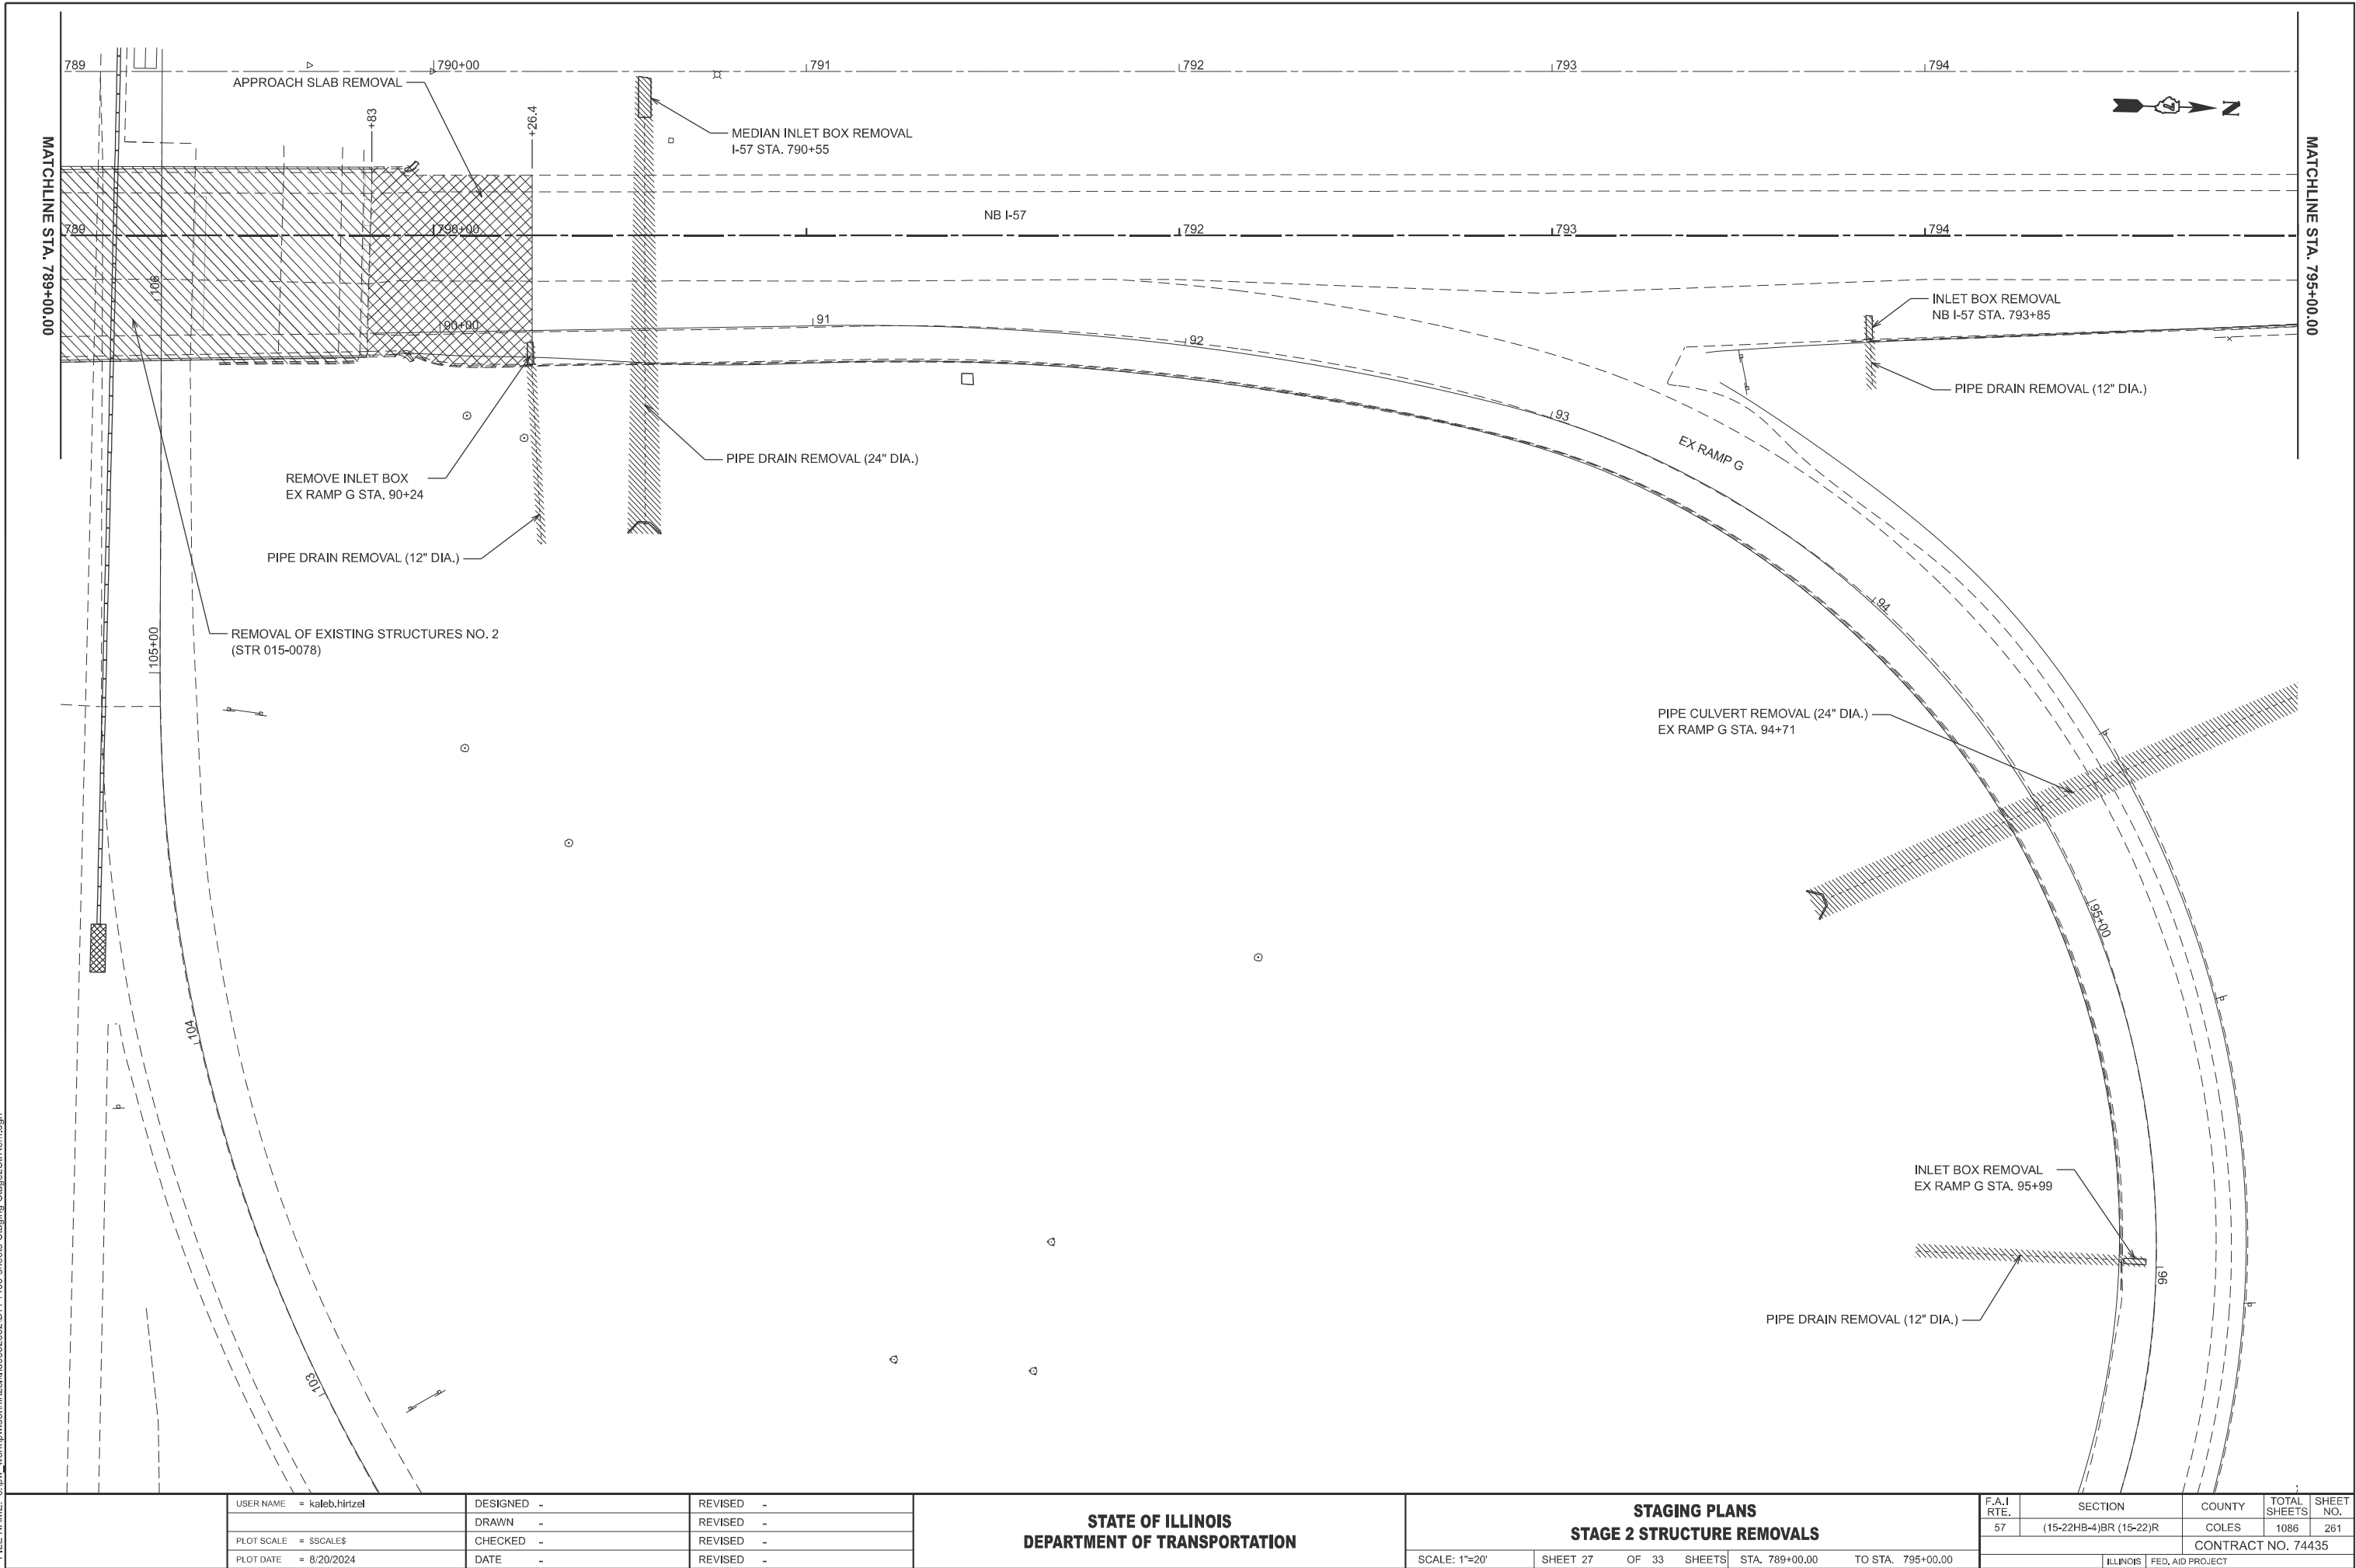

|            |                 |
|------------|-----------------|
| USER NAME  | = kaleb.hirtzel |
| PLOT SCALE | = \$\$SCALE\$   |
| PLOT DATE  | = 8/20/2024     |

|          |   |
|----------|---|
| DESIGNED | - |
| DRAWN    | - |
| CHECKED  | - |
| DATE     | - |


|         |   |
|---------|---|
| REVISED | - |
| REVISED | - |
| REVISED | - |
| REVISED | - |

STATE OF ILLINOIS  
DEPARTMENT OF TRANSPORTATION

STAGING PLANS  
STAGE 2 STRUCTURE REMOVALS

SCALE: 1"=20'      SHEET 27      OF   33   SHEETS      STA. 789+00.00      TO STA. 795+00.00

| F.A.I<br>RTE.             | SECTION                | COUNTY | TOTAL<br>SHEETS | SHEET<br>NO. |
|---------------------------|------------------------|--------|-----------------|--------------|
| 57                        | (15-22HB-4)BR (15-22)R | COLES  | 1086            | 261          |
| CONTRACT NO. 74435        |                        |        |                 |              |
| ILLINOIS FED. AID PROJECT |                        |        |                 |              |

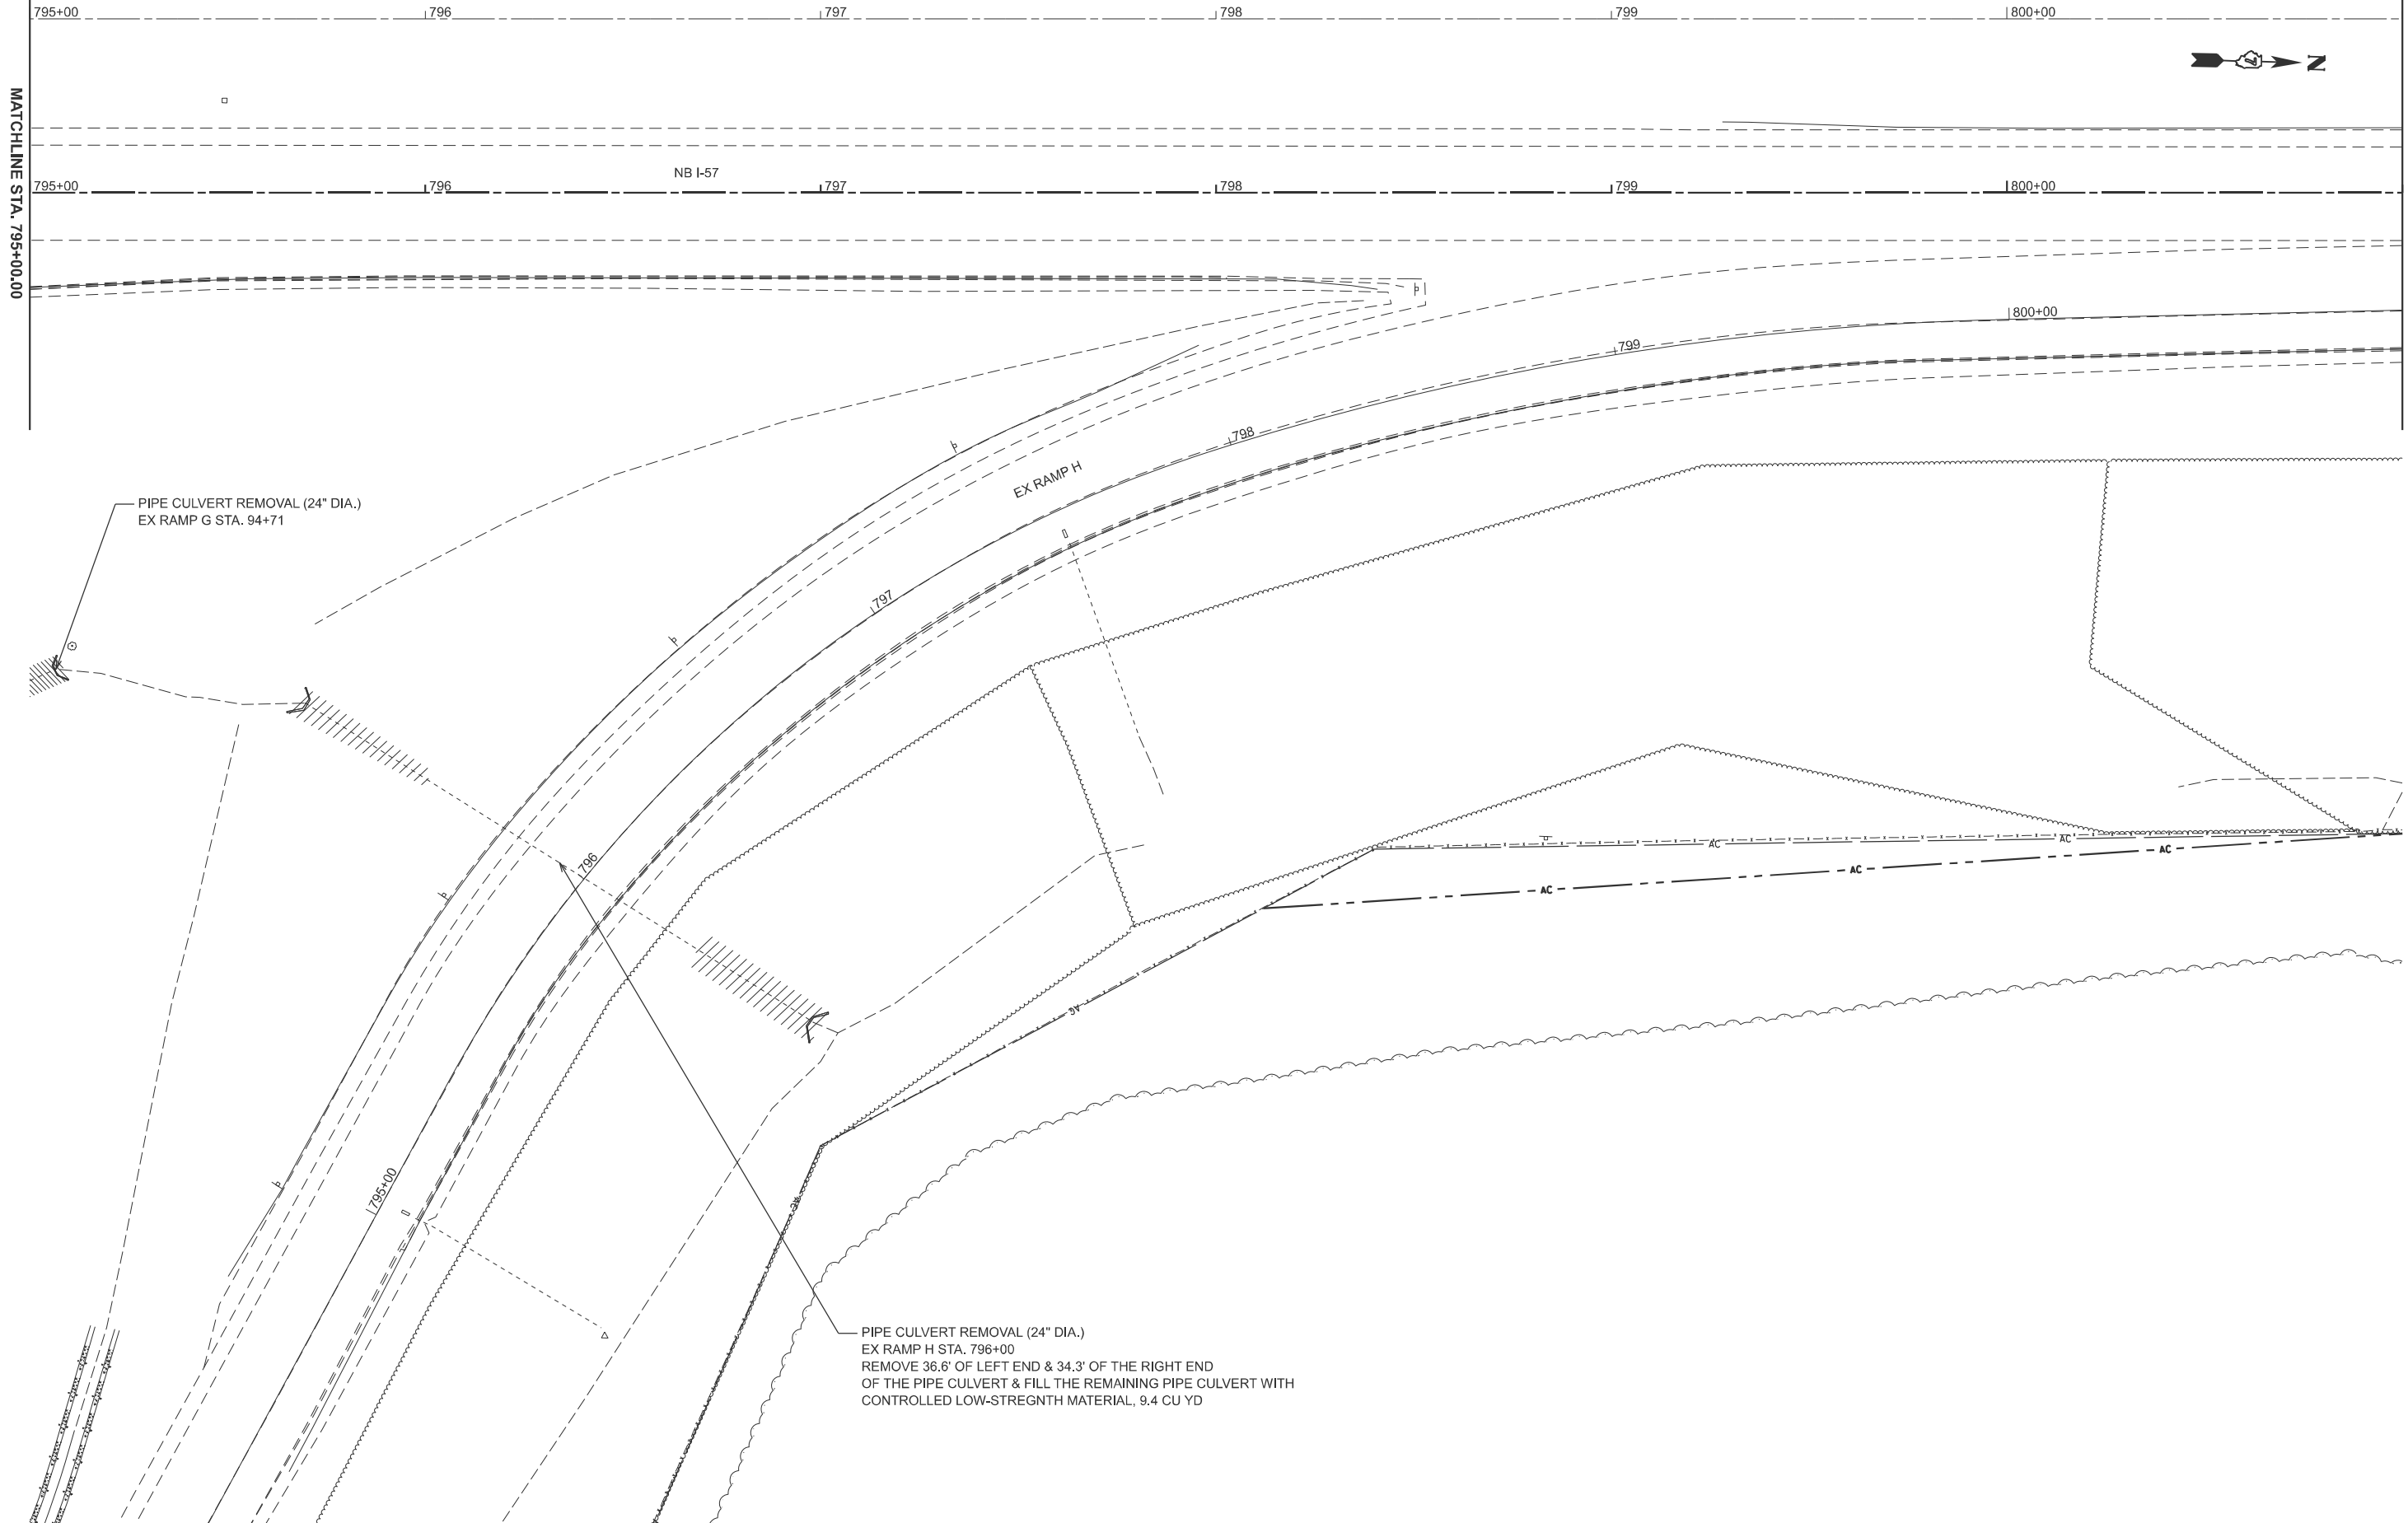

MODEL: PNB57 - Stage2 Str Removal-2 [Sheet]  
FILE NAME: c:\p\work\hrtz\hrtz\1062852\0774435-sheets\Staging-Stage2StrRem.dgn

|            |                 |          |   |         |   |
|------------|-----------------|----------|---|---------|---|
| USER NAME  | = kaleb.hirtzel | DESIGNED | - | REVISED | - |
|            |                 | DRAWN    | - | REVISED | - |
| PLOT SCALE | = \$SCALE\$     | CHECKED  | - | REVISED | - |
| PLOT DATE  | = 8/20/2024     | DATE     | - | REVISED | - |

STATE OF ILLINOIS  
DEPARTMENT OF TRANSPORTATION

STAGING PLANS  
STAGE 2 STRUCTURE REMOVALS


SCALE: 1"=20'      SHEET 28      OF   33      SHEETS      STA. 795+00.00      TO STA. 801+00.00

| F.A.I<br>RTE.                | SECTION                | COUNTY | TOTAL<br>SHEETS | SHEET<br>NO. |
|------------------------------|------------------------|--------|-----------------|--------------|
| 57                           | (15-22HB-4)BR (15-22)R | COLES  | 1086            | 262          |
| CONTRACT NO. 74435           |                        |        |                 |              |
| ILLINOIS    FED. AID PROJECT |                        |        |                 |              |








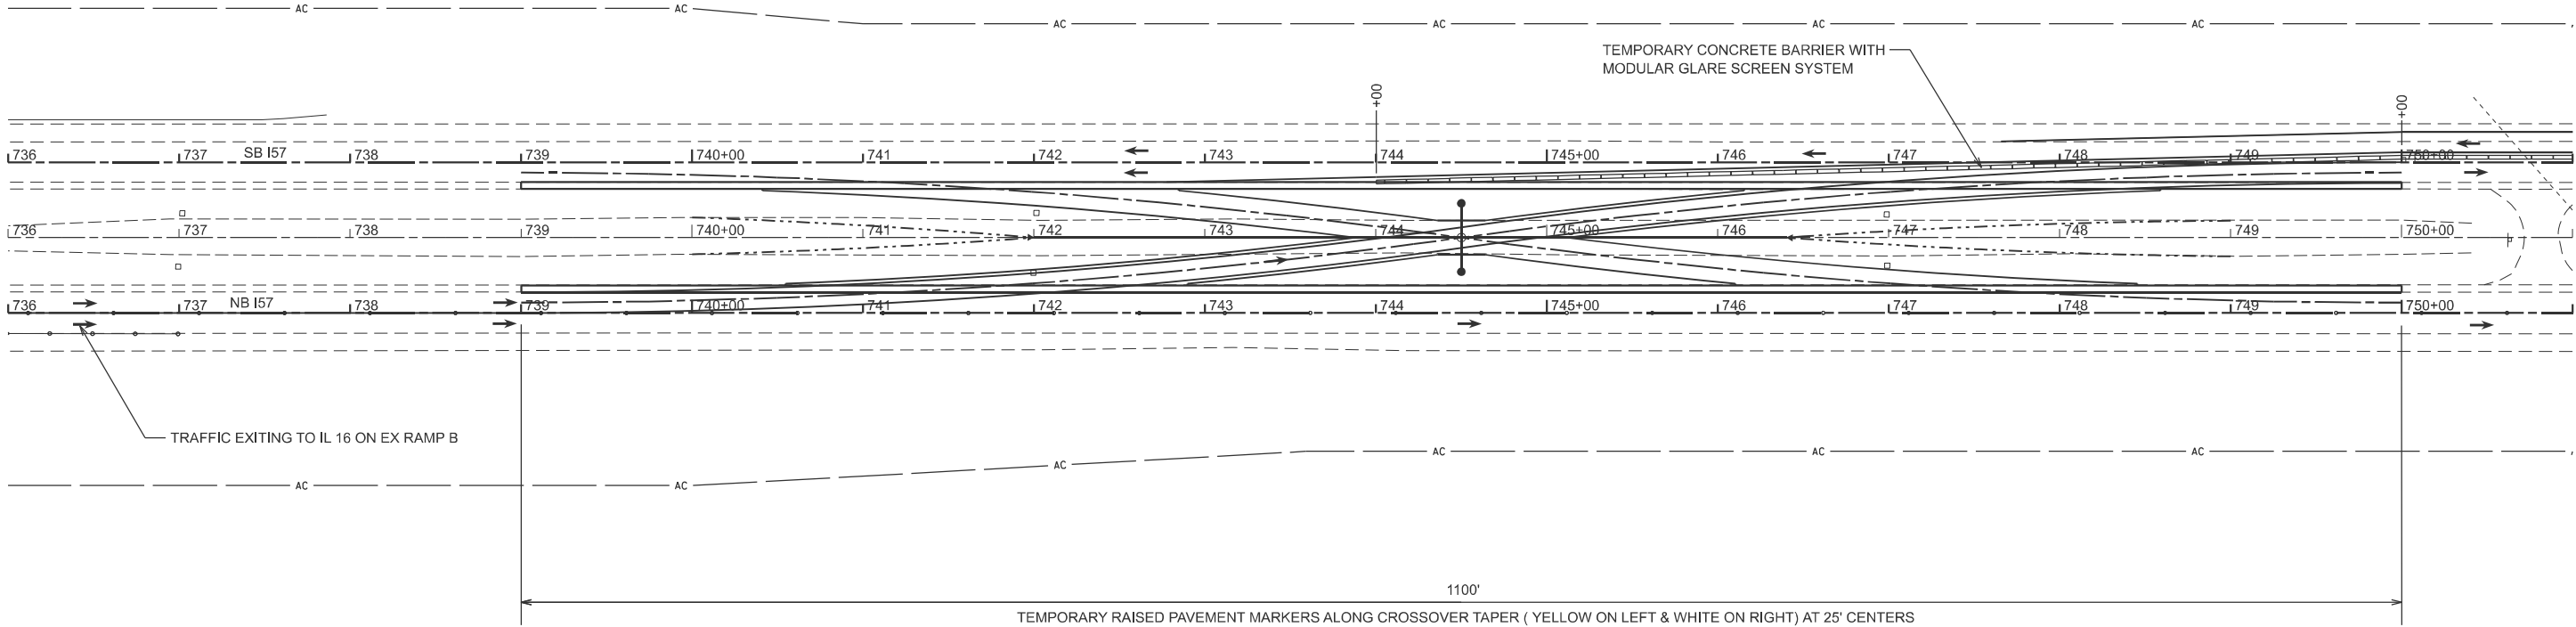

NOTE: SEE TCP STANDARD 701416 AND TRAFFIC CONTROL AND PROTECTION SPECIAL FOR DETAILS NOT SHOWN

MODEL: Ex457CL - S Traffic Control [Sheet]  
FILE NAME: c:\pw\_work\kwhl\hrtzel\0852852\074435-sheets\Staging-Stage2TC.dgn

|  |                           |            |           |                                                   |                                          |       |        |                    |                        |          |                  |              |
|--|---------------------------|------------|-----------|---------------------------------------------------|------------------------------------------|-------|--------|--------------------|------------------------|----------|------------------|--------------|
|  | USER NAME = kaleb.hirtzel | DESIGNED - | REVISED - | STATE OF ILLINOIS<br>DEPARTMENT OF TRANSPORTATION | STAGING PLANS<br>STAGE 2 TRAFFIC CONTROL |       |        | F.A.I<br>RTE.      | SECTION                | COUNTY   | TOTAL<br>SHEETS  | SHEET<br>NO. |
|  | PLOT SCALE = \$SCALE\$    | DRAWN -    | REVISED - |                                                   |                                          |       |        | 57                 | (15-22HB-4)BR (15-22)R | COLES    | 1086             | 266          |
|  | PLOT DATE = 8/20/2024     | CHECKED -  | REVISED - |                                                   | SCALE: 1"=50'                            |       |        | CONTRACT NO. 74435 |                        |          |                  |              |
|  |                           | DATE -     | REVISED - |                                                   | SHEET 32                                 | OF 33 | SHEETS | STA. 736+00.00     | TO STA. 751+00.00      | ILLINOIS | FED. AID PROJECT |              |

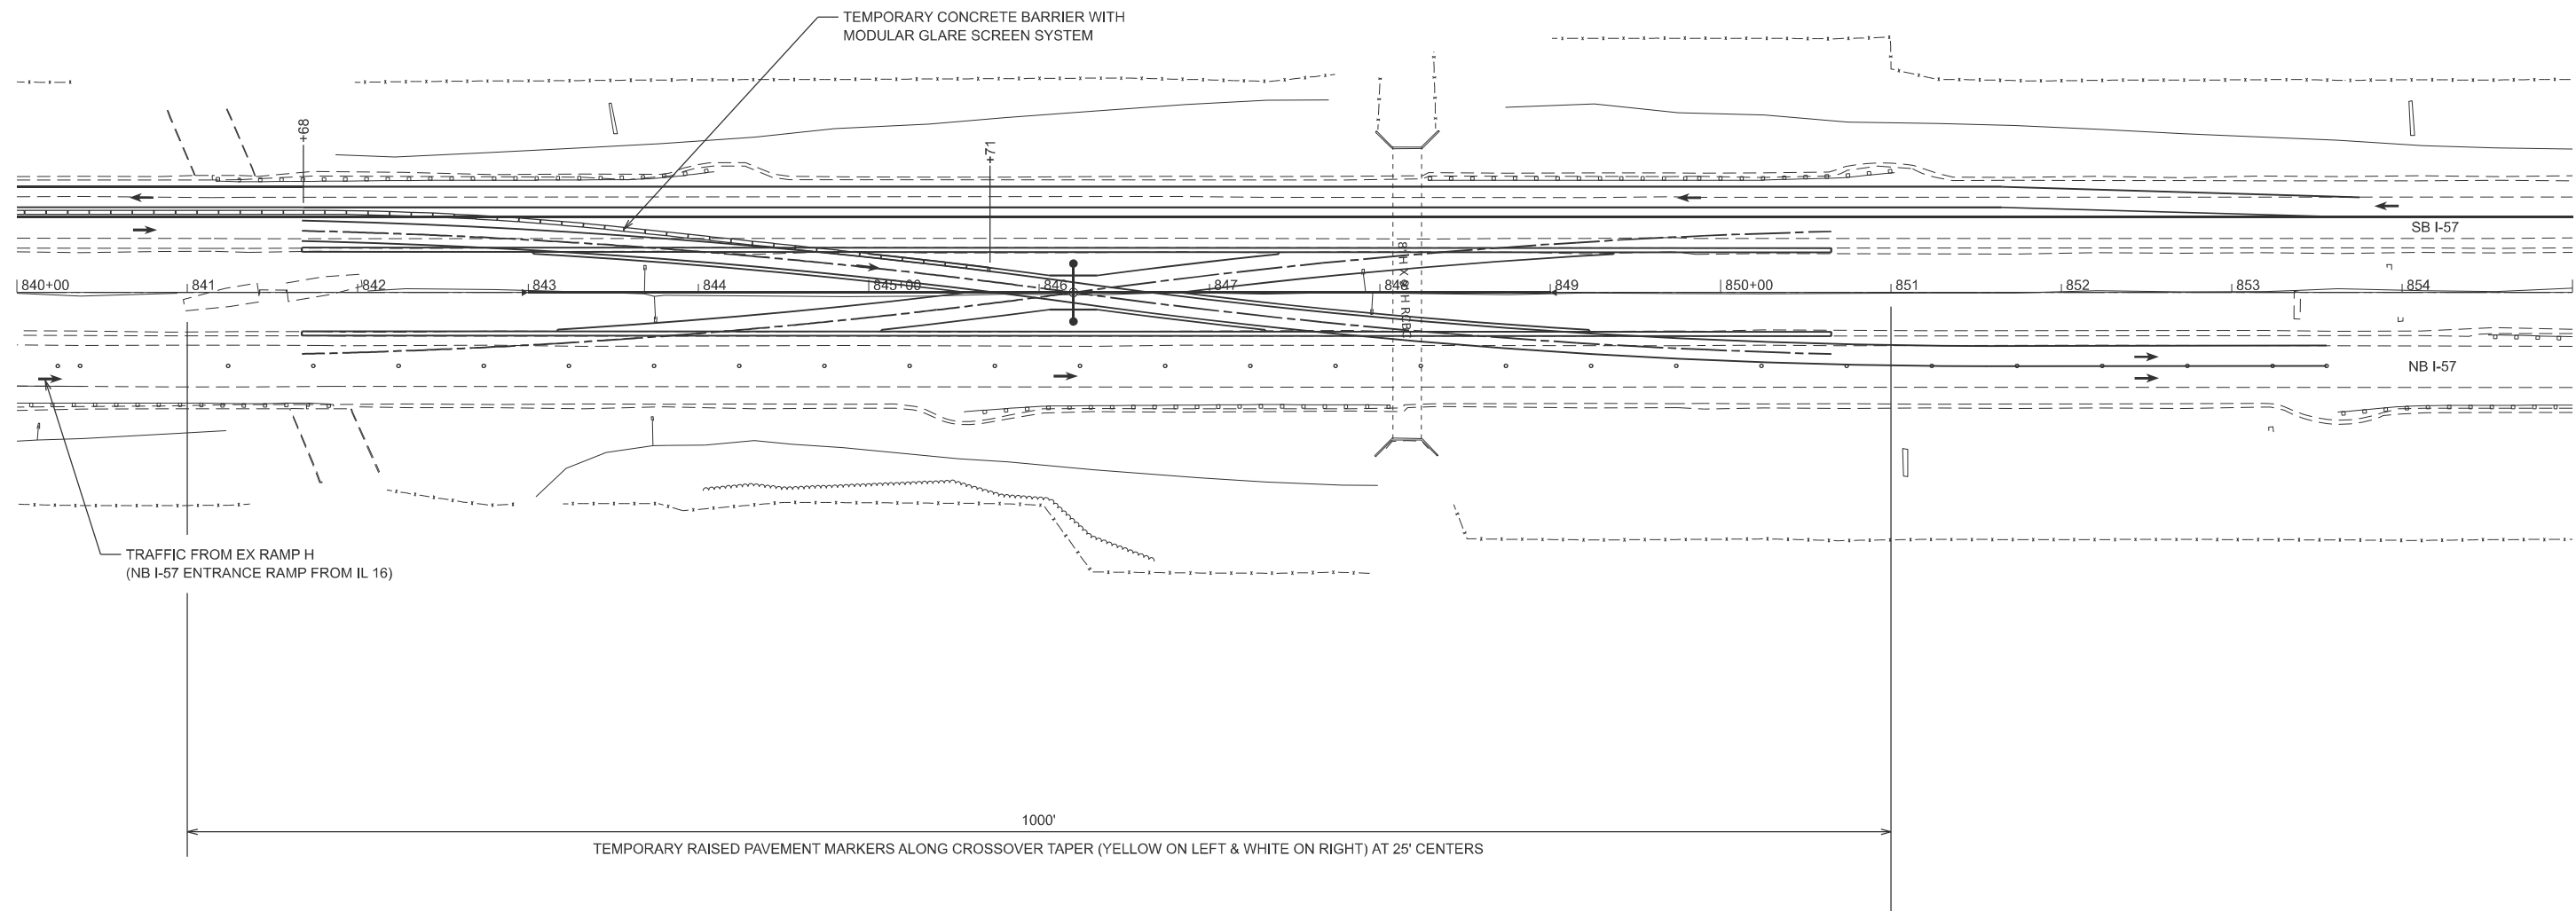

NOTE: SEE TCP STANDARD 701416 AND TRAFFIC CONTROL AND PROTECTION SPECIAL FOR DETAILS NOT SHOWN

MODEL: ExI57CL - N Traffic Control [Sheet]  
FILE NAME: c:\pwwork\hirtzel\0852852\0852852-D774435-sheets-Staging-Stage2TC.dgn

|            |                 |          |   |         |   |
|------------|-----------------|----------|---|---------|---|
| USER NAME  | = kaleb.hirtzel | DESIGNED | - | REVISED | - |
|            |                 | DRAWN    | - | REVISED | - |
| PLOT SCALE | = \$\$SCALE\$   | CHECKED  | - | REVISED | - |
| PLOT DATE  | = 8/20/2024     | DATE     | - | REVISED | - |

STATE OF ILLINOIS  
DEPARTMENT OF TRANSPORTATION


STAGING PLANS  
STAGE 2 TRAFFIC CONTROL

SCALE: 1"=50'    SHEET 33    OF   33   SHEETS    STA. ExI57 840+00.00 TO STA. ExI57 855+00.00

| F.A.I<br>RTE.             | SECTION                | COUNTY | TOTAL<br>SHEETS | SHEET<br>NO. |
|---------------------------|------------------------|--------|-----------------|--------------|
| 57                        | (15-22HB-4)BR (15-22)R | COLES  | 1086            | 267          |
| CONTRACT NO. 74435        |                        |        |                 |              |
| ILLINOIS FED. AID PROJECT |                        |        |                 |              |




MODEL: Ex IL 16- PreStage3B (Sheet)  
FILE NAME: c:\p\work\hrtz\k\id852852\ID774435-sheets-Staging-PreStage3B.dgn

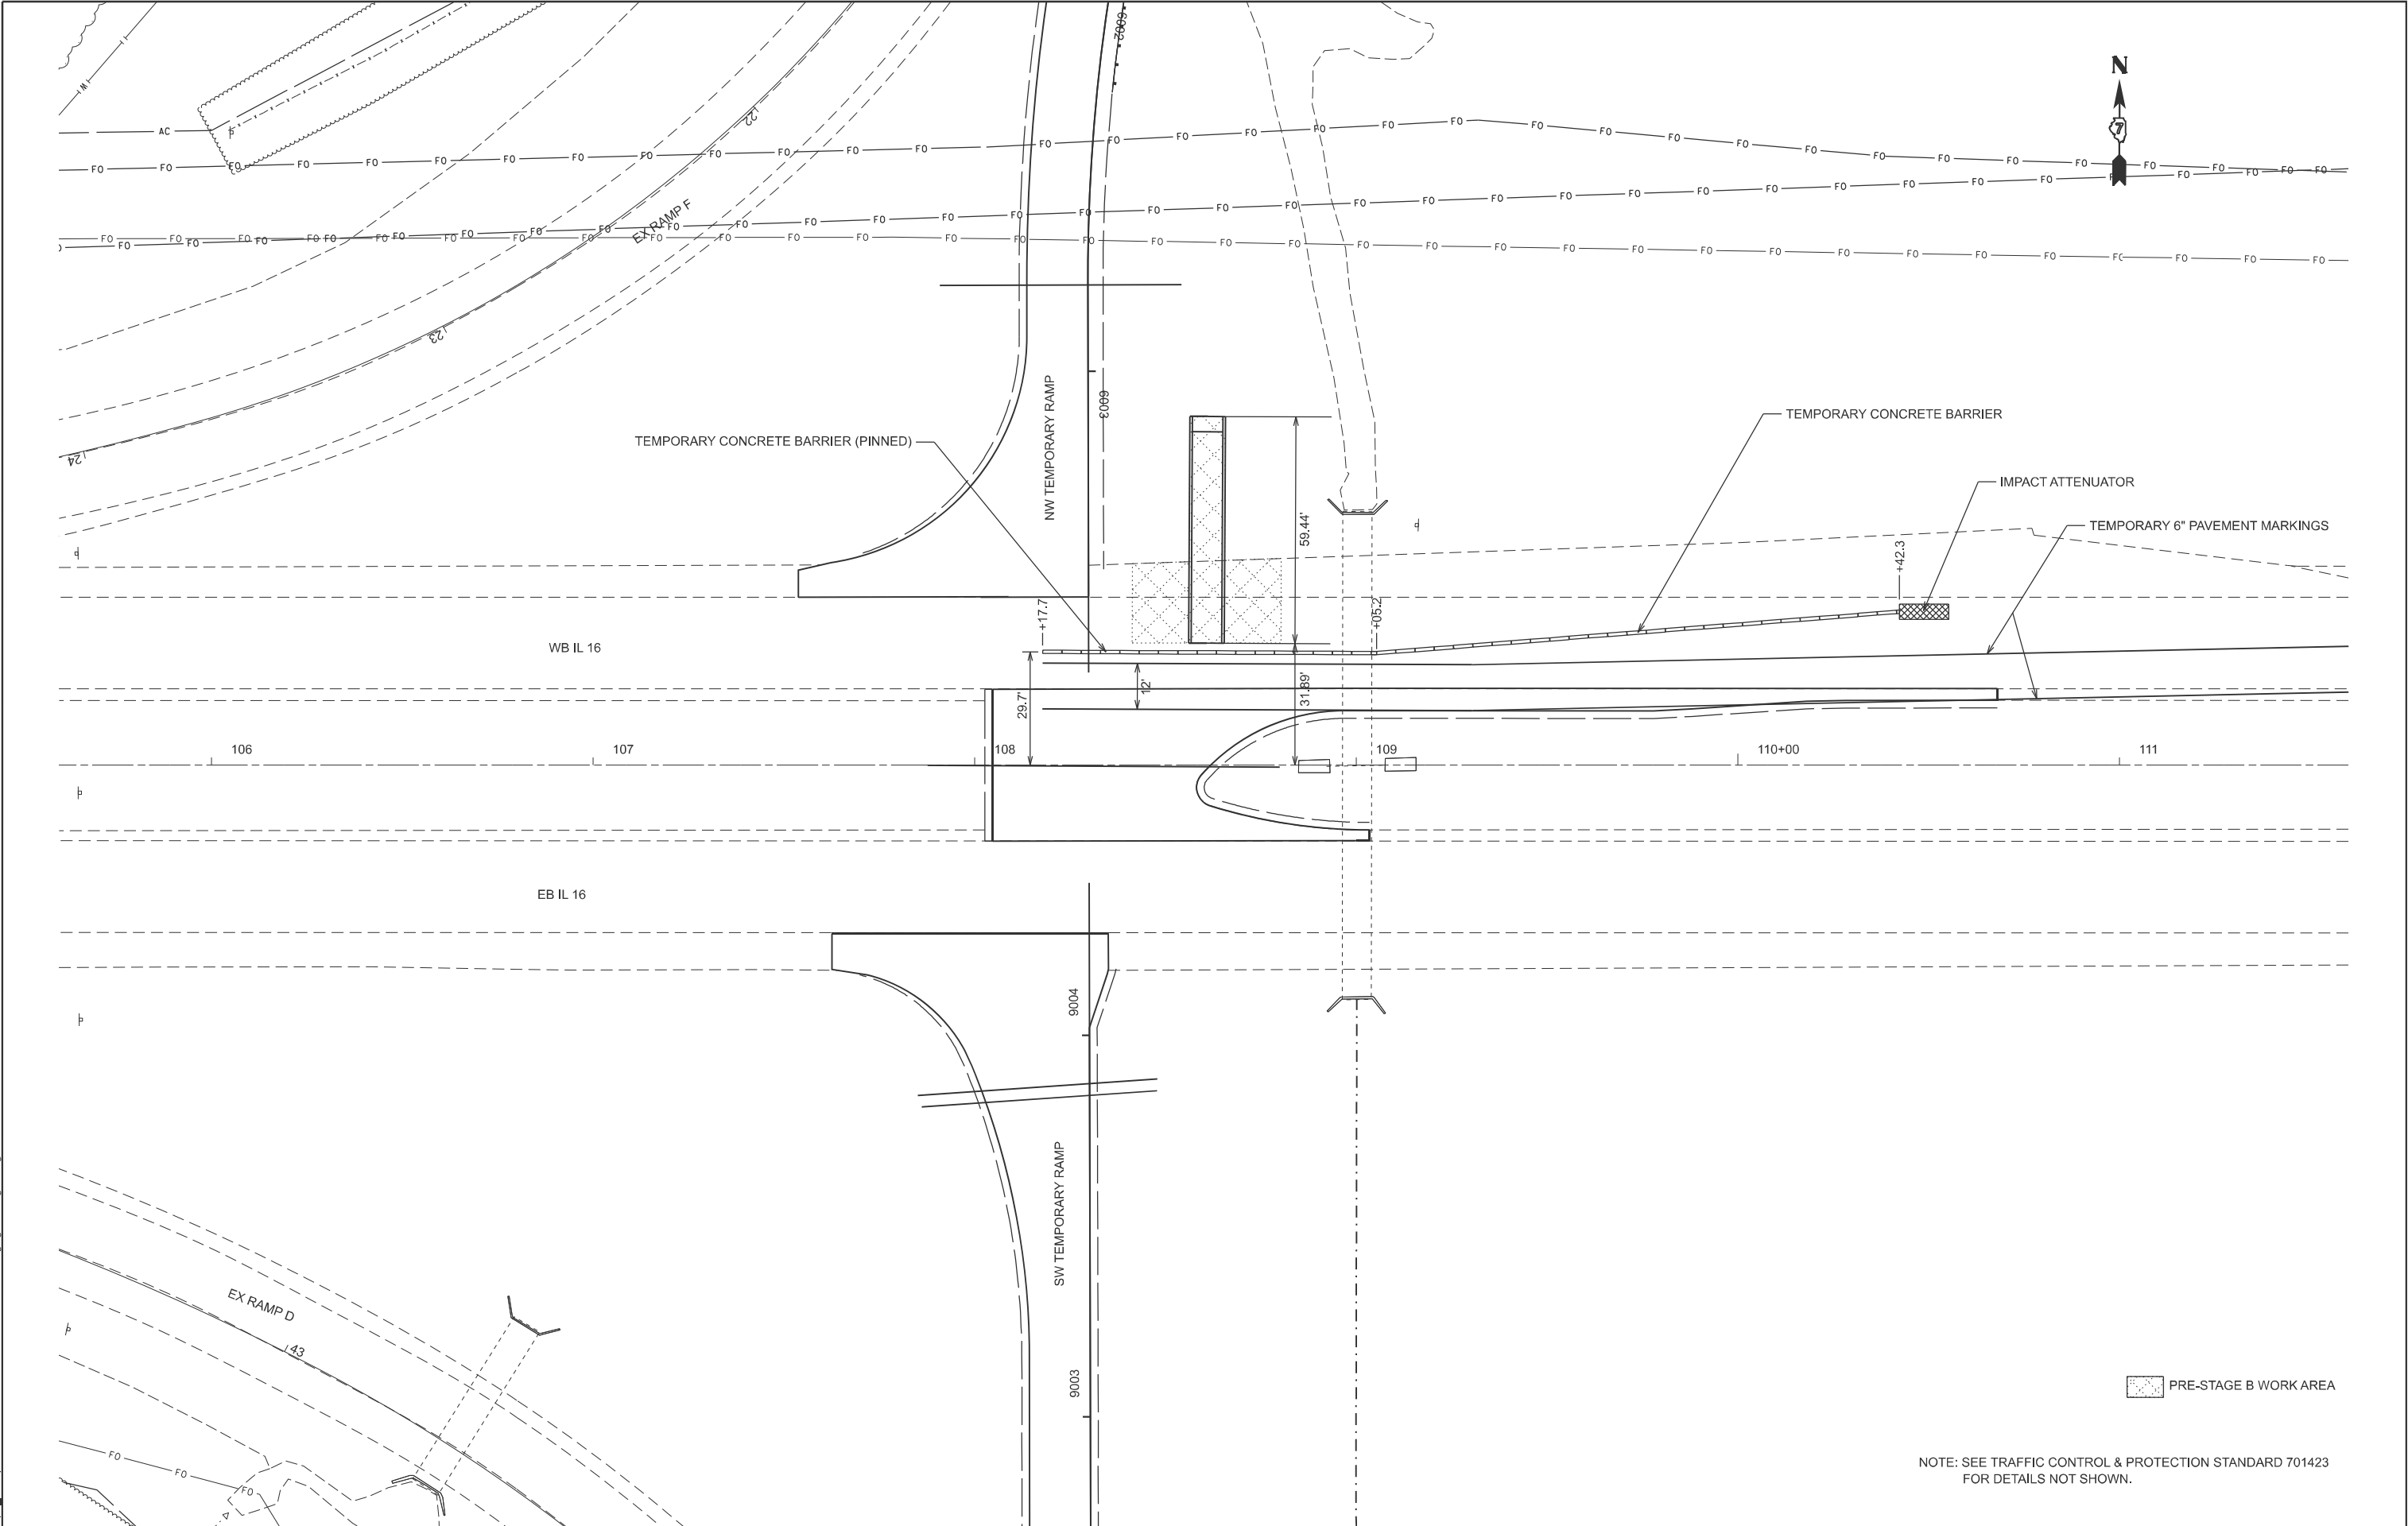

NOTE: SEE TRAFFIC CONTROL & PROTECTION STANDARD 701423  
FOR DETAILS NOT SHOWN.

|  |                           |            |                      |                                                   |                                                           |  |  |  |                                  |                        |        |                 |              |
|--|---------------------------|------------|----------------------|---------------------------------------------------|-----------------------------------------------------------|--|--|--|----------------------------------|------------------------|--------|-----------------|--------------|
|  | USER NAME = kaleb.hirtzel | DESIGNED - | REVISED -            | STATE OF ILLINOIS<br>DEPARTMENT OF TRANSPORTATION | STAGING PLANS<br>PRE-STAGE 3B WORK AREA & TRAFFIC CONTROL |  |  |  | F.A.I<br>RTE.                    | SECTION                | COUNTY | TOTAL<br>SHEETS | SHEET<br>NO. |
|  |                           | DRAWN -    | REVISED -            |                                                   |                                                           |  |  |  | 57                               | (15-22HB-4)BR (15-22)R | COLES  | 1086            | 269          |
|  | PLOT SCALE = \$SCALE\$    | CHECKED -  | REVISED -            |                                                   |                                                           |  |  |  | CONTRACT NO. 74435               |                        |        |                 |              |
|  | PLOT DATE = 8/20/2024     | DATE -     | REVISED -            |                                                   |                                                           |  |  |  | ILLINOIS FED. AID PROJECT        |                        |        |                 |              |
|  | SCALE: 1"=20'             |            | SHEET 2 OF 14 SHEETS |                                                   |                                                           |  |  |  | STA. 105+60.00 TO STA. 111+60.00 |                        |        |                 |              |

MODEL: Ex IL 16- IL 16 [Steel]  
FILE NAME: c:\p\p\work\hrtz\kld852852\74435-sheets-Staging-PreStage3C.dgn

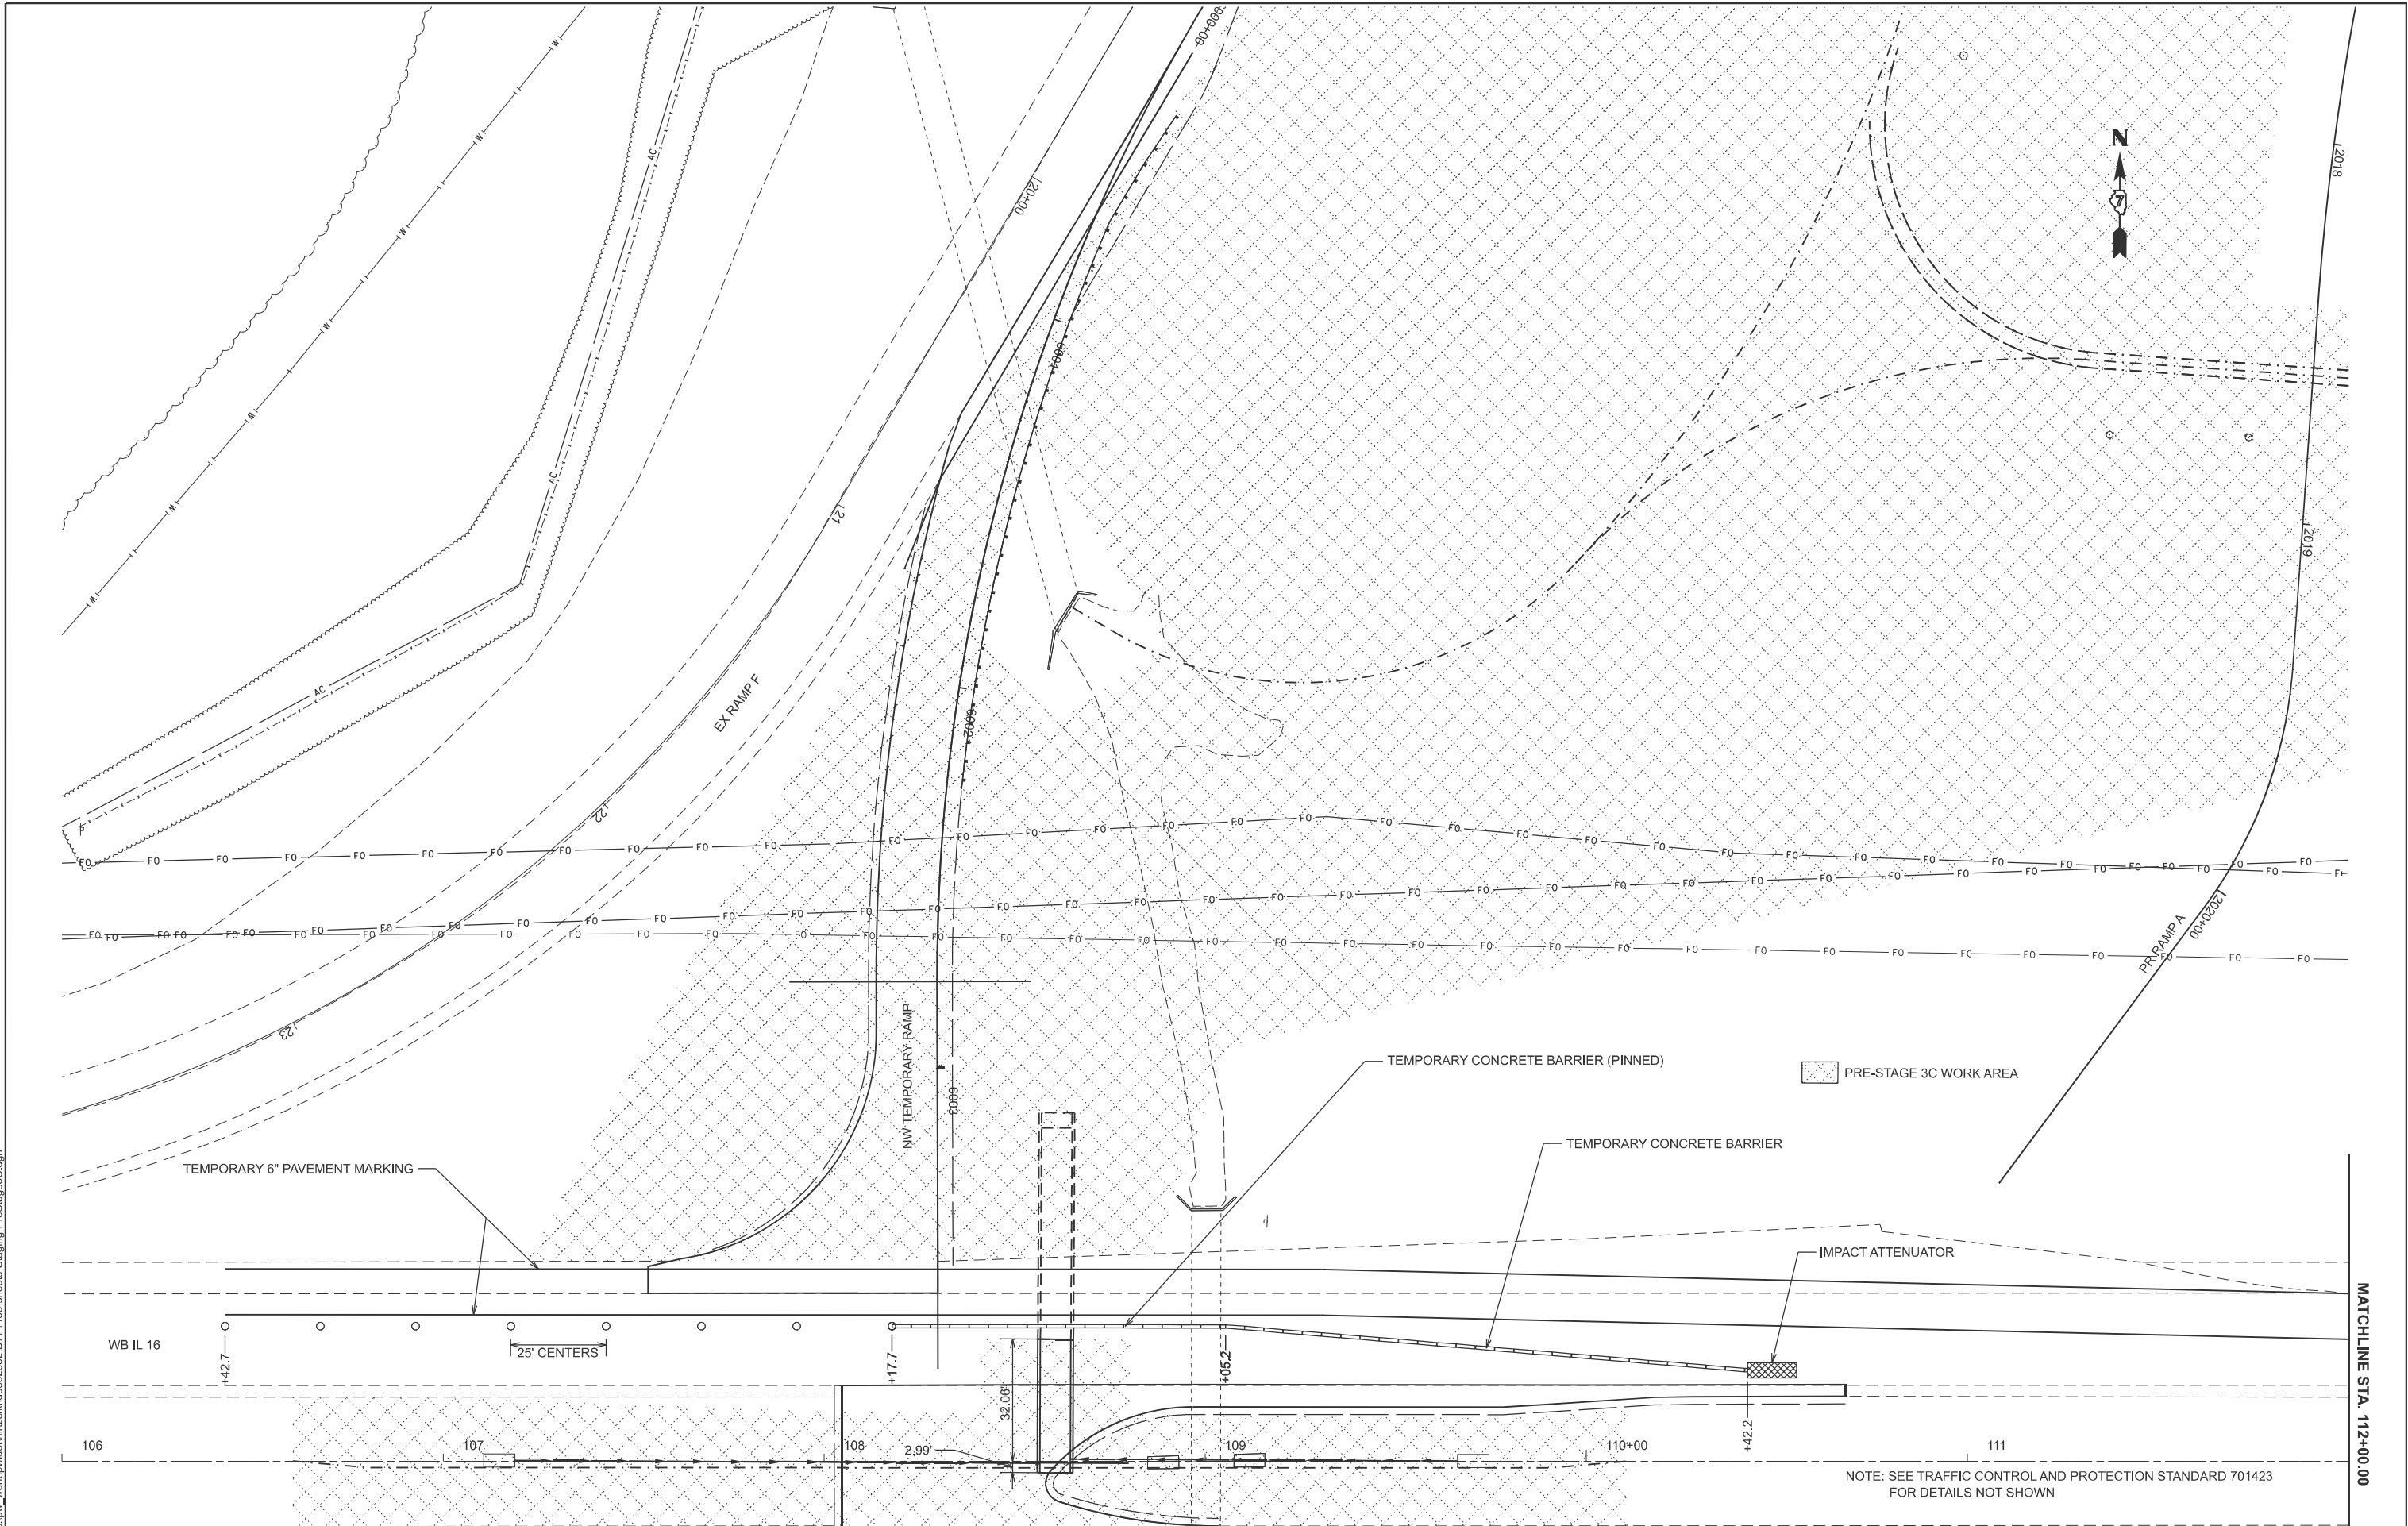

|            |                 |          |   |         |   |
|------------|-----------------|----------|---|---------|---|
| USER NAME  | = kaleb.hirtzel | DESIGNED | - | REVISED | - |
| DRAWN      | -               | REVIS    | - | REVISED | - |
| PLOT SCALE | = \$SCALE\$     | CHECKED  | - | REVISED | - |
| PLOT DATE  | = 7/17/2024     | DATE     | - | REVISED | - |


STATE OF ILLINOIS  
DEPARTMENT OF TRANSPORTATION

STAGING PLANS  
PRE-STAGE 3C WORK AREA & TRAFFIC CONTROL

SCALE: 1"=20'    SHEET 3    OF 14    SHEETS    STA. 106+00.00    TO STA. 112+00.00

| F.A.I<br>RTE.                | SECTION                | COUNTY | TOTAL<br>SHEETS | SHEET<br>NO. |
|------------------------------|------------------------|--------|-----------------|--------------|
| 57                           | (15-22HB-4)BR (15-22)R | COLES  | 1086            | 270          |
| CONTRACT NO. 74435           |                        |        |                 |              |
| ILLINOIS    FED. AID PROJECT |                        |        |                 |              |



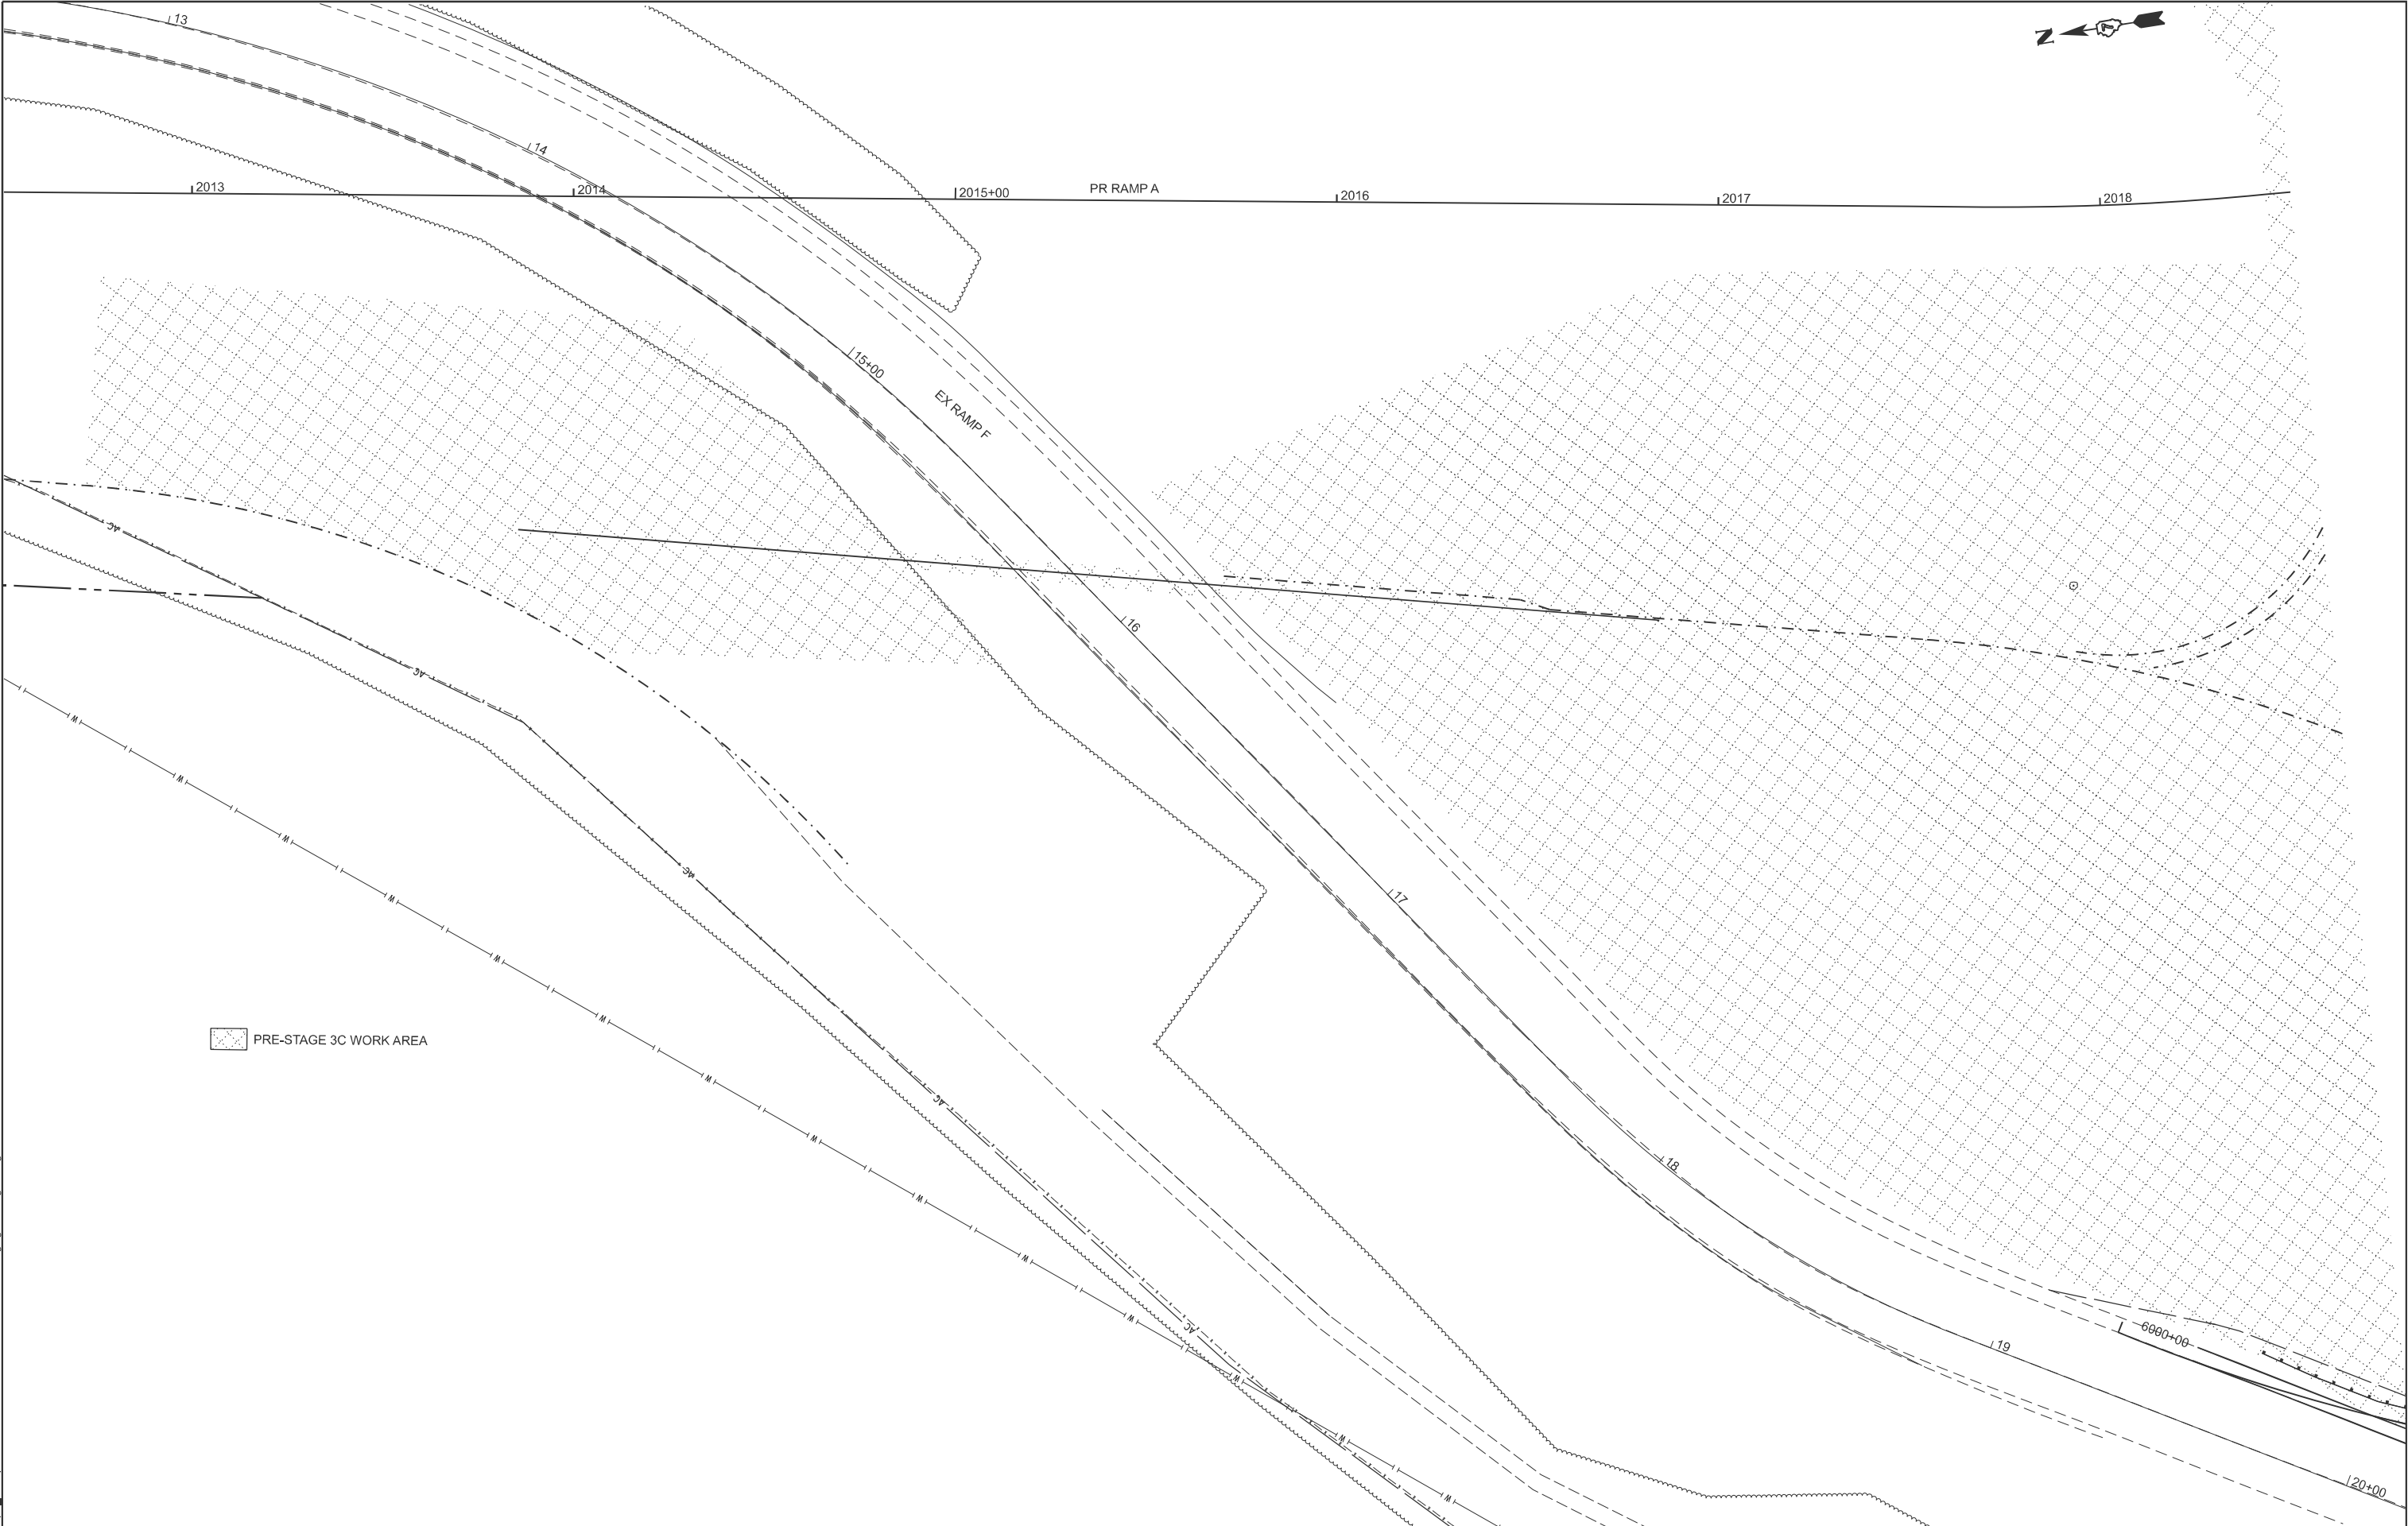

PRE-STAGE 3C WORK AREA

MODEL: RAMPAS-OFF - Ramp A [Sheet]  
FILE NAME: c:\p\work\hrt\hrt\id652852\ID74435-sheets-Staging-PreStage3C.dgn

|            |                 |          |   |         |   |
|------------|-----------------|----------|---|---------|---|
| USER NAME  | = kaleb.hirtzel | DESIGNED | - | REVISED | - |
|            |                 | DRAWN    | - | REVISED | - |
| PLOT SCALE | = \$SCALE\$     | CHECKED  | - | REVISED | - |
| PLOT DATE  | = 8/20/2024     | DATE     | - | REVISED | - |


STATE OF ILLINOIS  
DEPARTMENT OF TRANSPORTATION

STAGING PLANS  
PRE-STAGE 3C WORK AREA & TRAFFIC CONTROL

SCALE: 1"=20'      SHEET 5      OF 14      SHEETS      STA. 2012+50.00      TO STA. 2018+50.00

| F.A.I<br>RTE.                | SECTION                | COUNTY | TOTAL<br>SHEETS | SHEET<br>NO. |
|------------------------------|------------------------|--------|-----------------|--------------|
| 57                           | (15-22HB-4)BR (15-22)R | COLES  | 1086            | 272          |
| CONTRACT NO. 74435           |                        |        |                 |              |
| ILLINOIS    FED. AID PROJECT |                        |        |                 |              |


MODEL: Ex IL 17 - BOXCULVERT (Sheet)  
FILE NAME: c:\pwworking\hrtzel\id862852\ID774435-sheets-Staging-Prestage3D.dgn

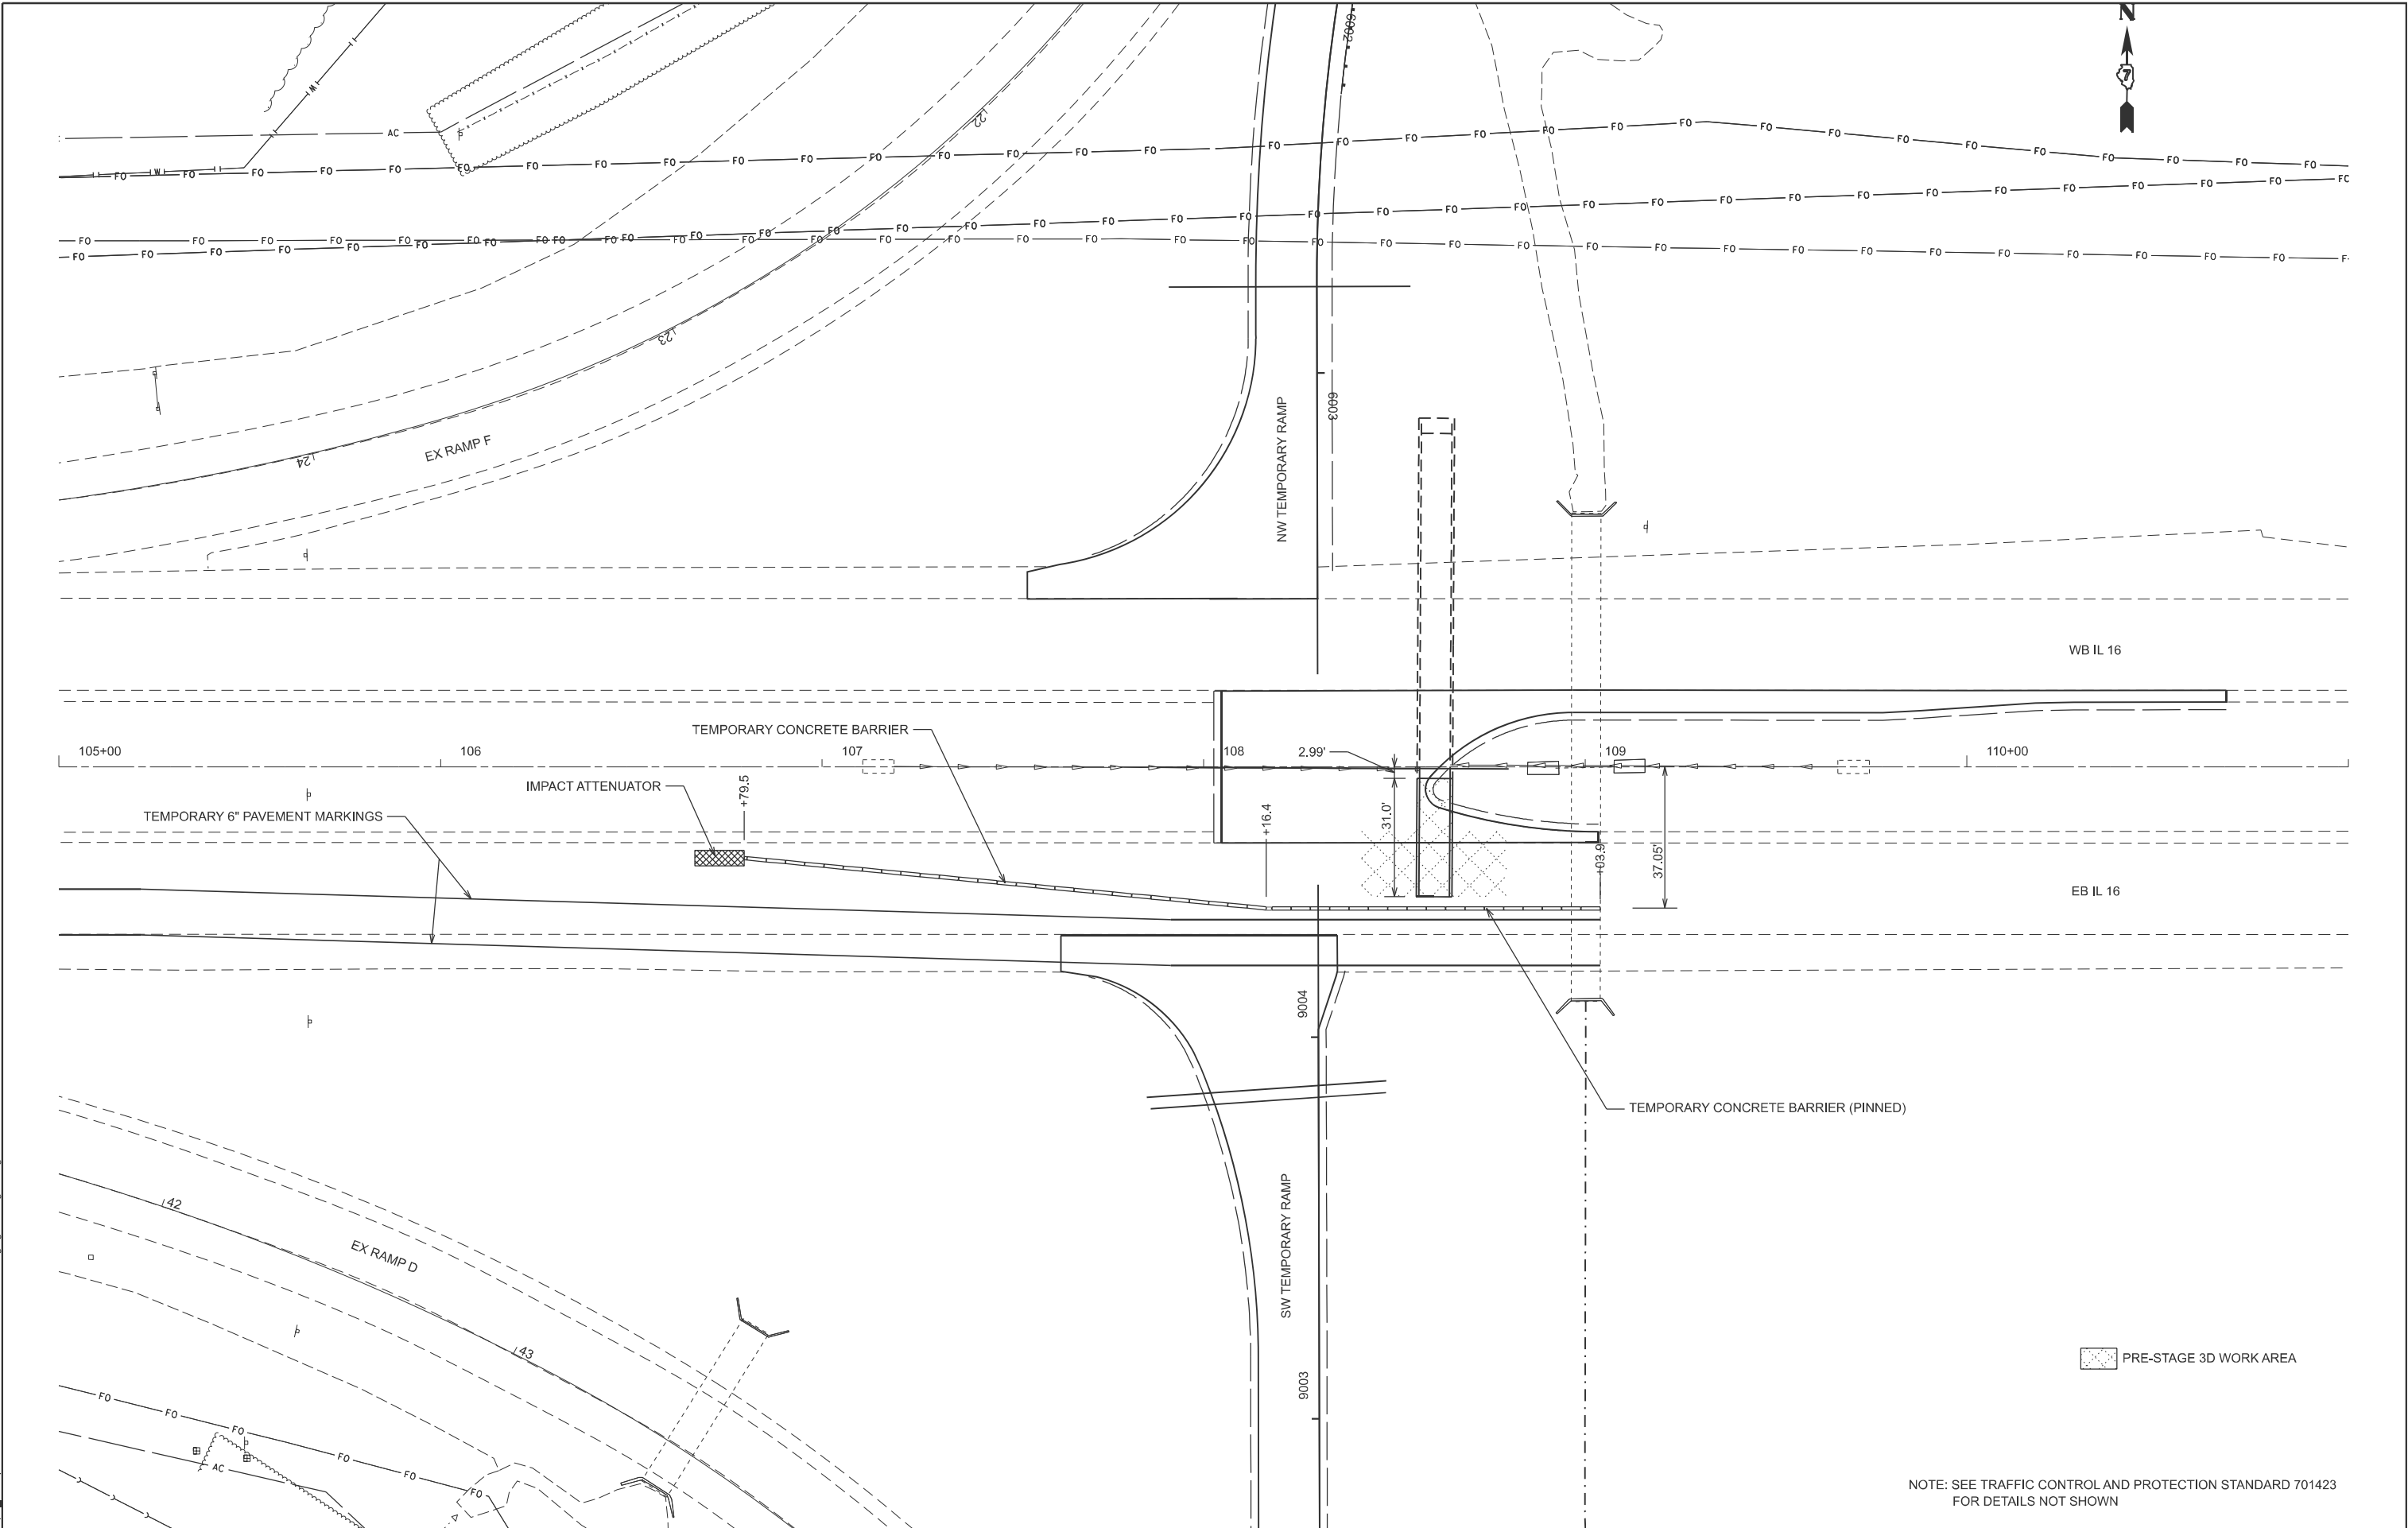

|                           |  |  |  |            |  |  |  |           |  |  |  |
|---------------------------|--|--|--|------------|--|--|--|-----------|--|--|--|
| USER NAME = kaleb.hirtzel |  |  |  | DESIGNED - |  |  |  | REVISED - |  |  |  |
| DRAWN -                   |  |  |  | REVISD -   |  |  |  | REVISD -  |  |  |  |
| PLOT SCALE = \$SCALE\$    |  |  |  | CHECKED -  |  |  |  | REVISED - |  |  |  |
| PLOT DATE = 8/20/2024     |  |  |  | DATE -     |  |  |  | REVISED - |  |  |  |

|                              |  |  |  |                                          |  |  |  |                           |                        |        |        |       |
|------------------------------|--|--|--|------------------------------------------|--|--|--|---------------------------|------------------------|--------|--------|-------|
| STATE OF ILLINOIS            |  |  |  | STAGING PLANS                            |  |  |  | F.A.I                     | SECTION                | COUNTY | TOTAL  | SHEET |
| DEPARTMENT OF TRANSPORTATION |  |  |  | PRE-STAGE 3D WORK AREA & TRAFFIC CONTROL |  |  |  | RT.                       | (15-22HB-4)BR (15-22)R | COLES  | SHEETS | NO.   |
| SCALE: 1"=20'                |  |  |  | SHEET 6 OF 14 SHEETS                     |  |  |  | 57                        |                        |        | 1086   | 273   |
| STA. 105+00.00               |  |  |  | TO STA. 111+00.00                        |  |  |  | CONTRACT NO. 74435        |                        |        |        |       |
|                              |  |  |  |                                          |  |  |  | ILLINOIS FED. AID PROJECT |                        |        |        |       |

MODEL: Ex IL 16- IL 16 (Sheet)  
FILE NAME: c:\p\work\hirtzel\hirtzel\852852\74435-sheets-Staging-ProStage3E.dgn

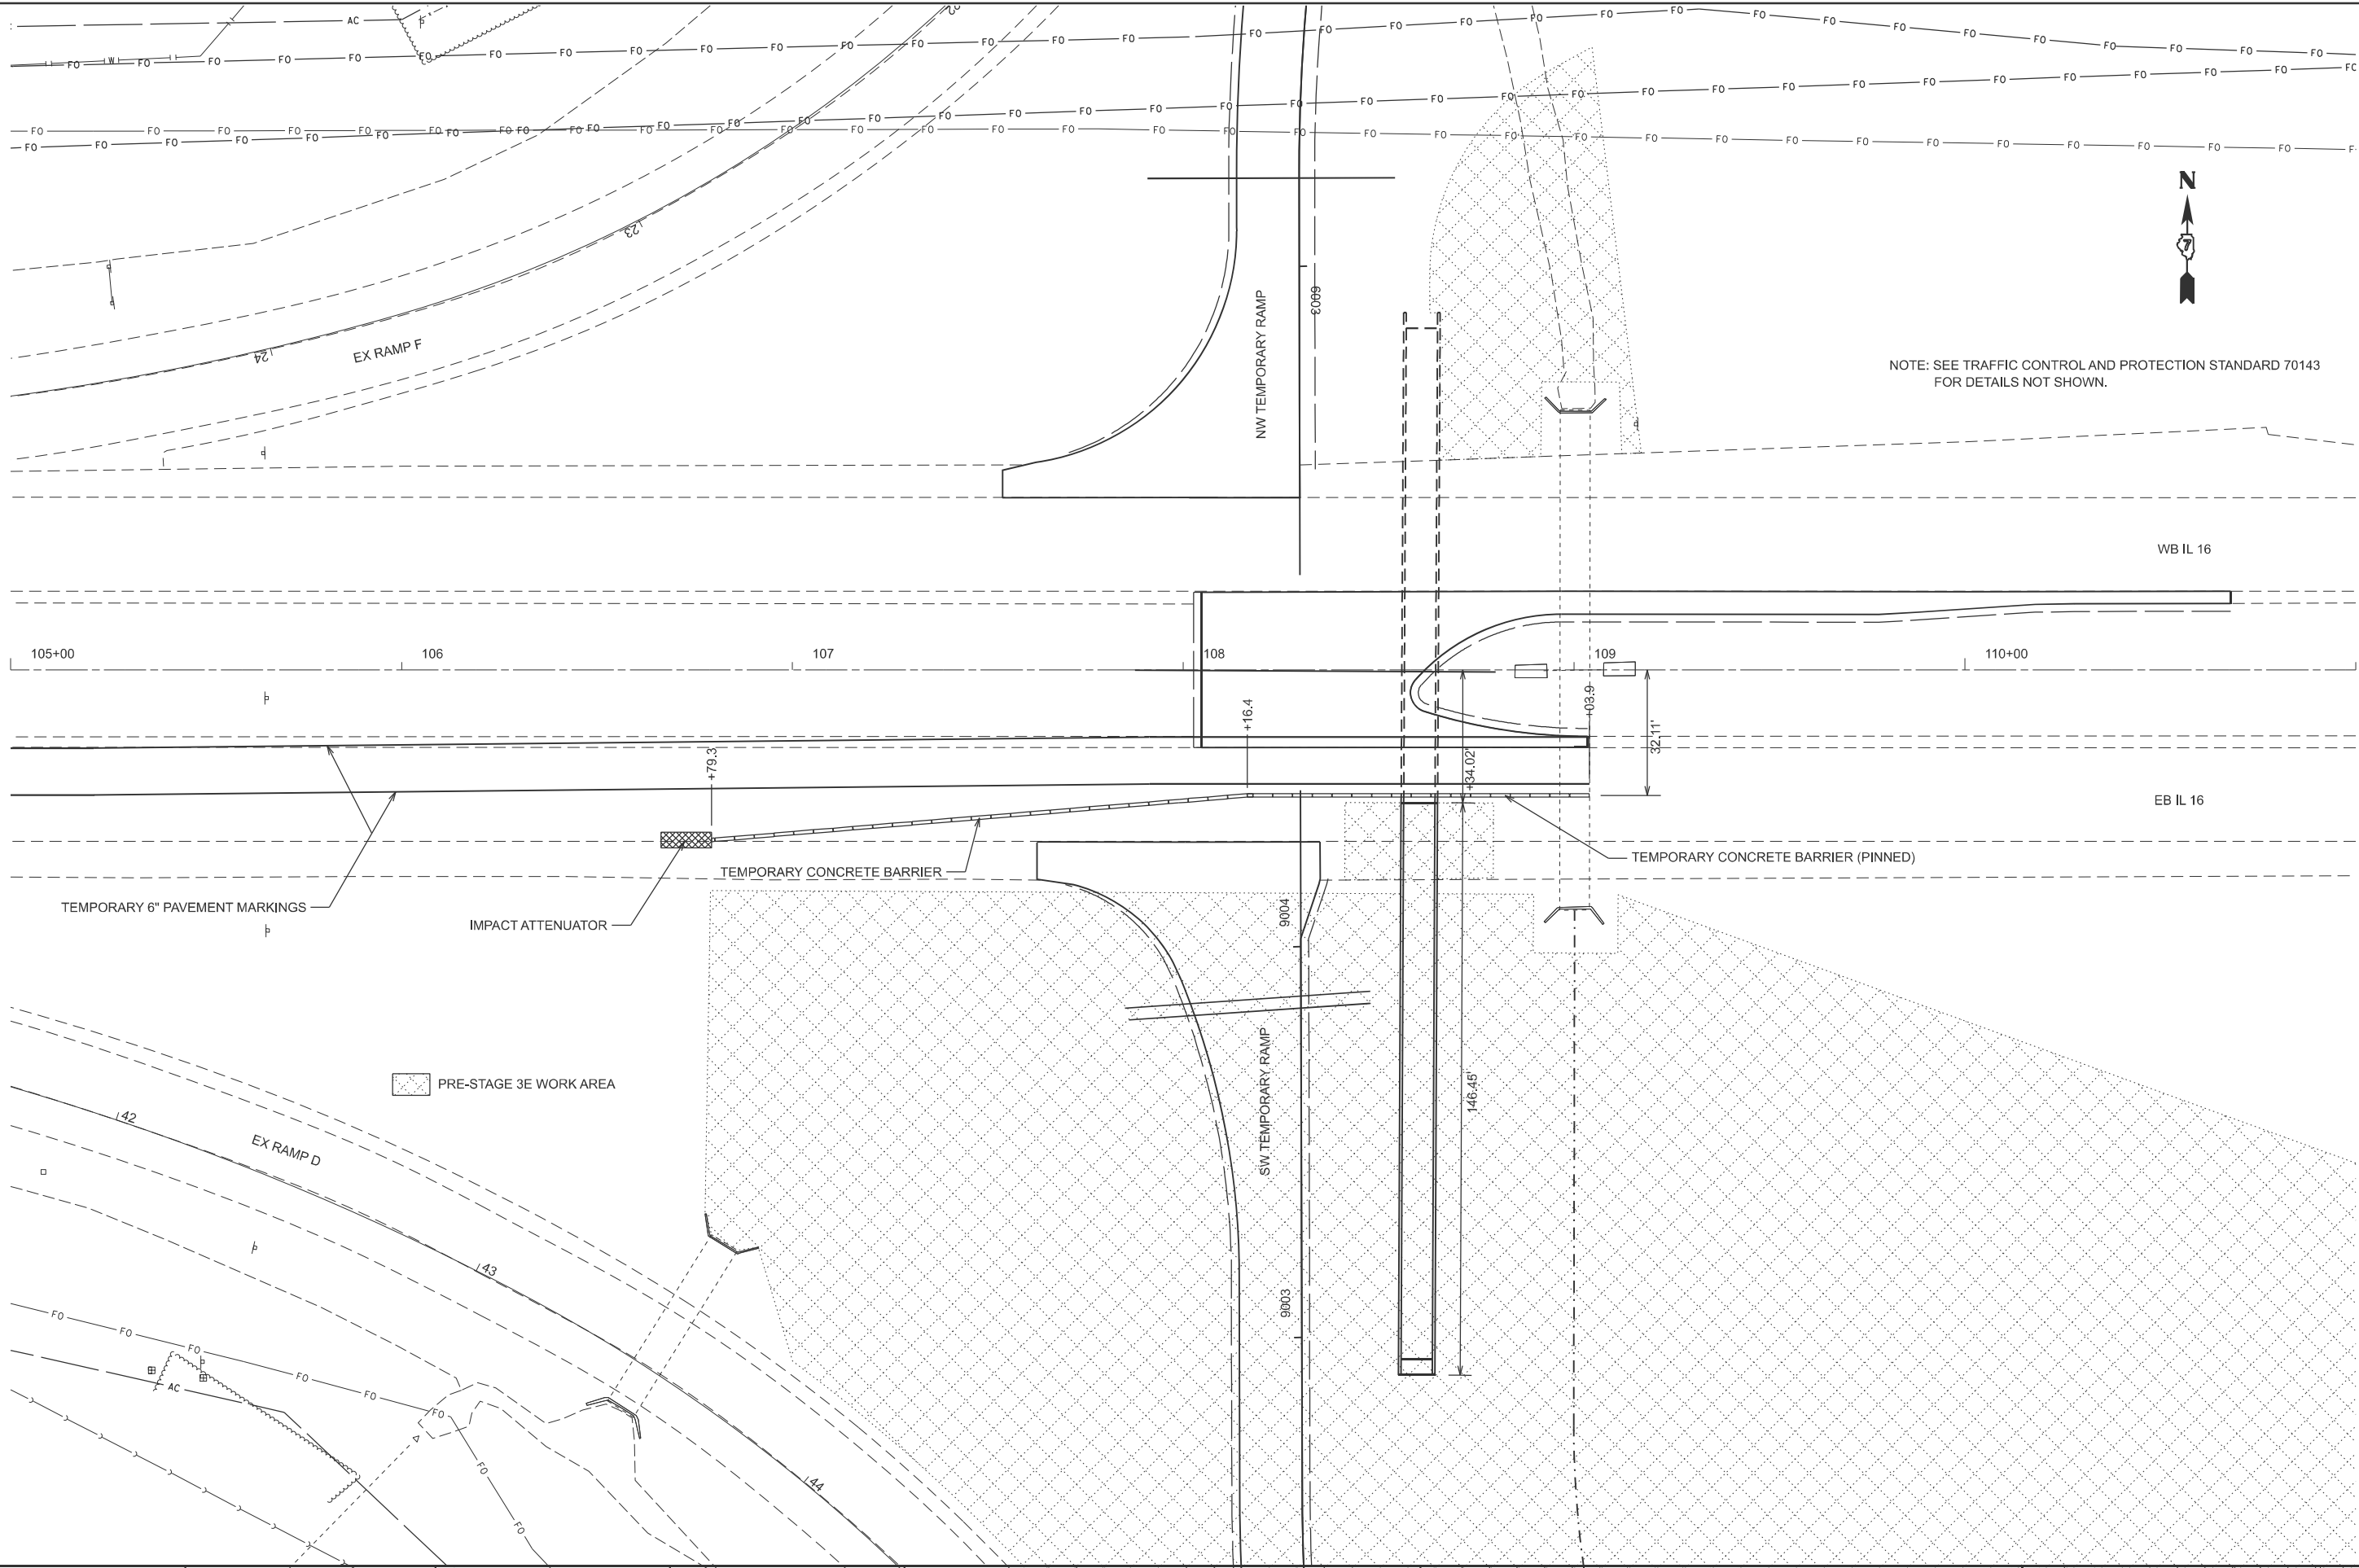

|            |                 |          |   |         |   |
|------------|-----------------|----------|---|---------|---|
| USER NAME  | = kaleb.hirtzel | DESIGNED | - | REVISED | - |
| DRAWN      | -               | REVIS    | - | REVISED | - |
| PLOT SCALE | = \$SCALE\$     | CHECKED  | - | REVISED | - |
| PLOT DATE  | = 8/20/2024     | DATE     | - | REVISED | - |

STATE OF ILLINOIS  
DEPARTMENT OF TRANSPORTATION

STAGING PLANS  
PRE-STAGE 3E WORK AREA & TRAFFIC CONTROL


SCALE: 1"=20' SHEET 7 OF 14 SHEETS STA. 105+00.00 TO STA. 111+00.00

| F.A.I<br>RTE.             | SECTION                | COUNTY | TOTAL<br>SHEETS | SHEET<br>NO. |
|---------------------------|------------------------|--------|-----------------|--------------|
| 57                        | (15-22HB-4)BR (15-22)R | COLES  | 1086            | 274          |
| CONTRACT NO. 74435        |                        |        |                 |              |
| ILLINOIS FED. AID PROJECT |                        |        |                 |              |





MODEL: RAMPD.SP0N7 - Ramp D.LT [Sheet]  
FILE NAME: c:\p\work\hrtz\hrtz\74435-sheets-Staging-ProStage3E.dgn

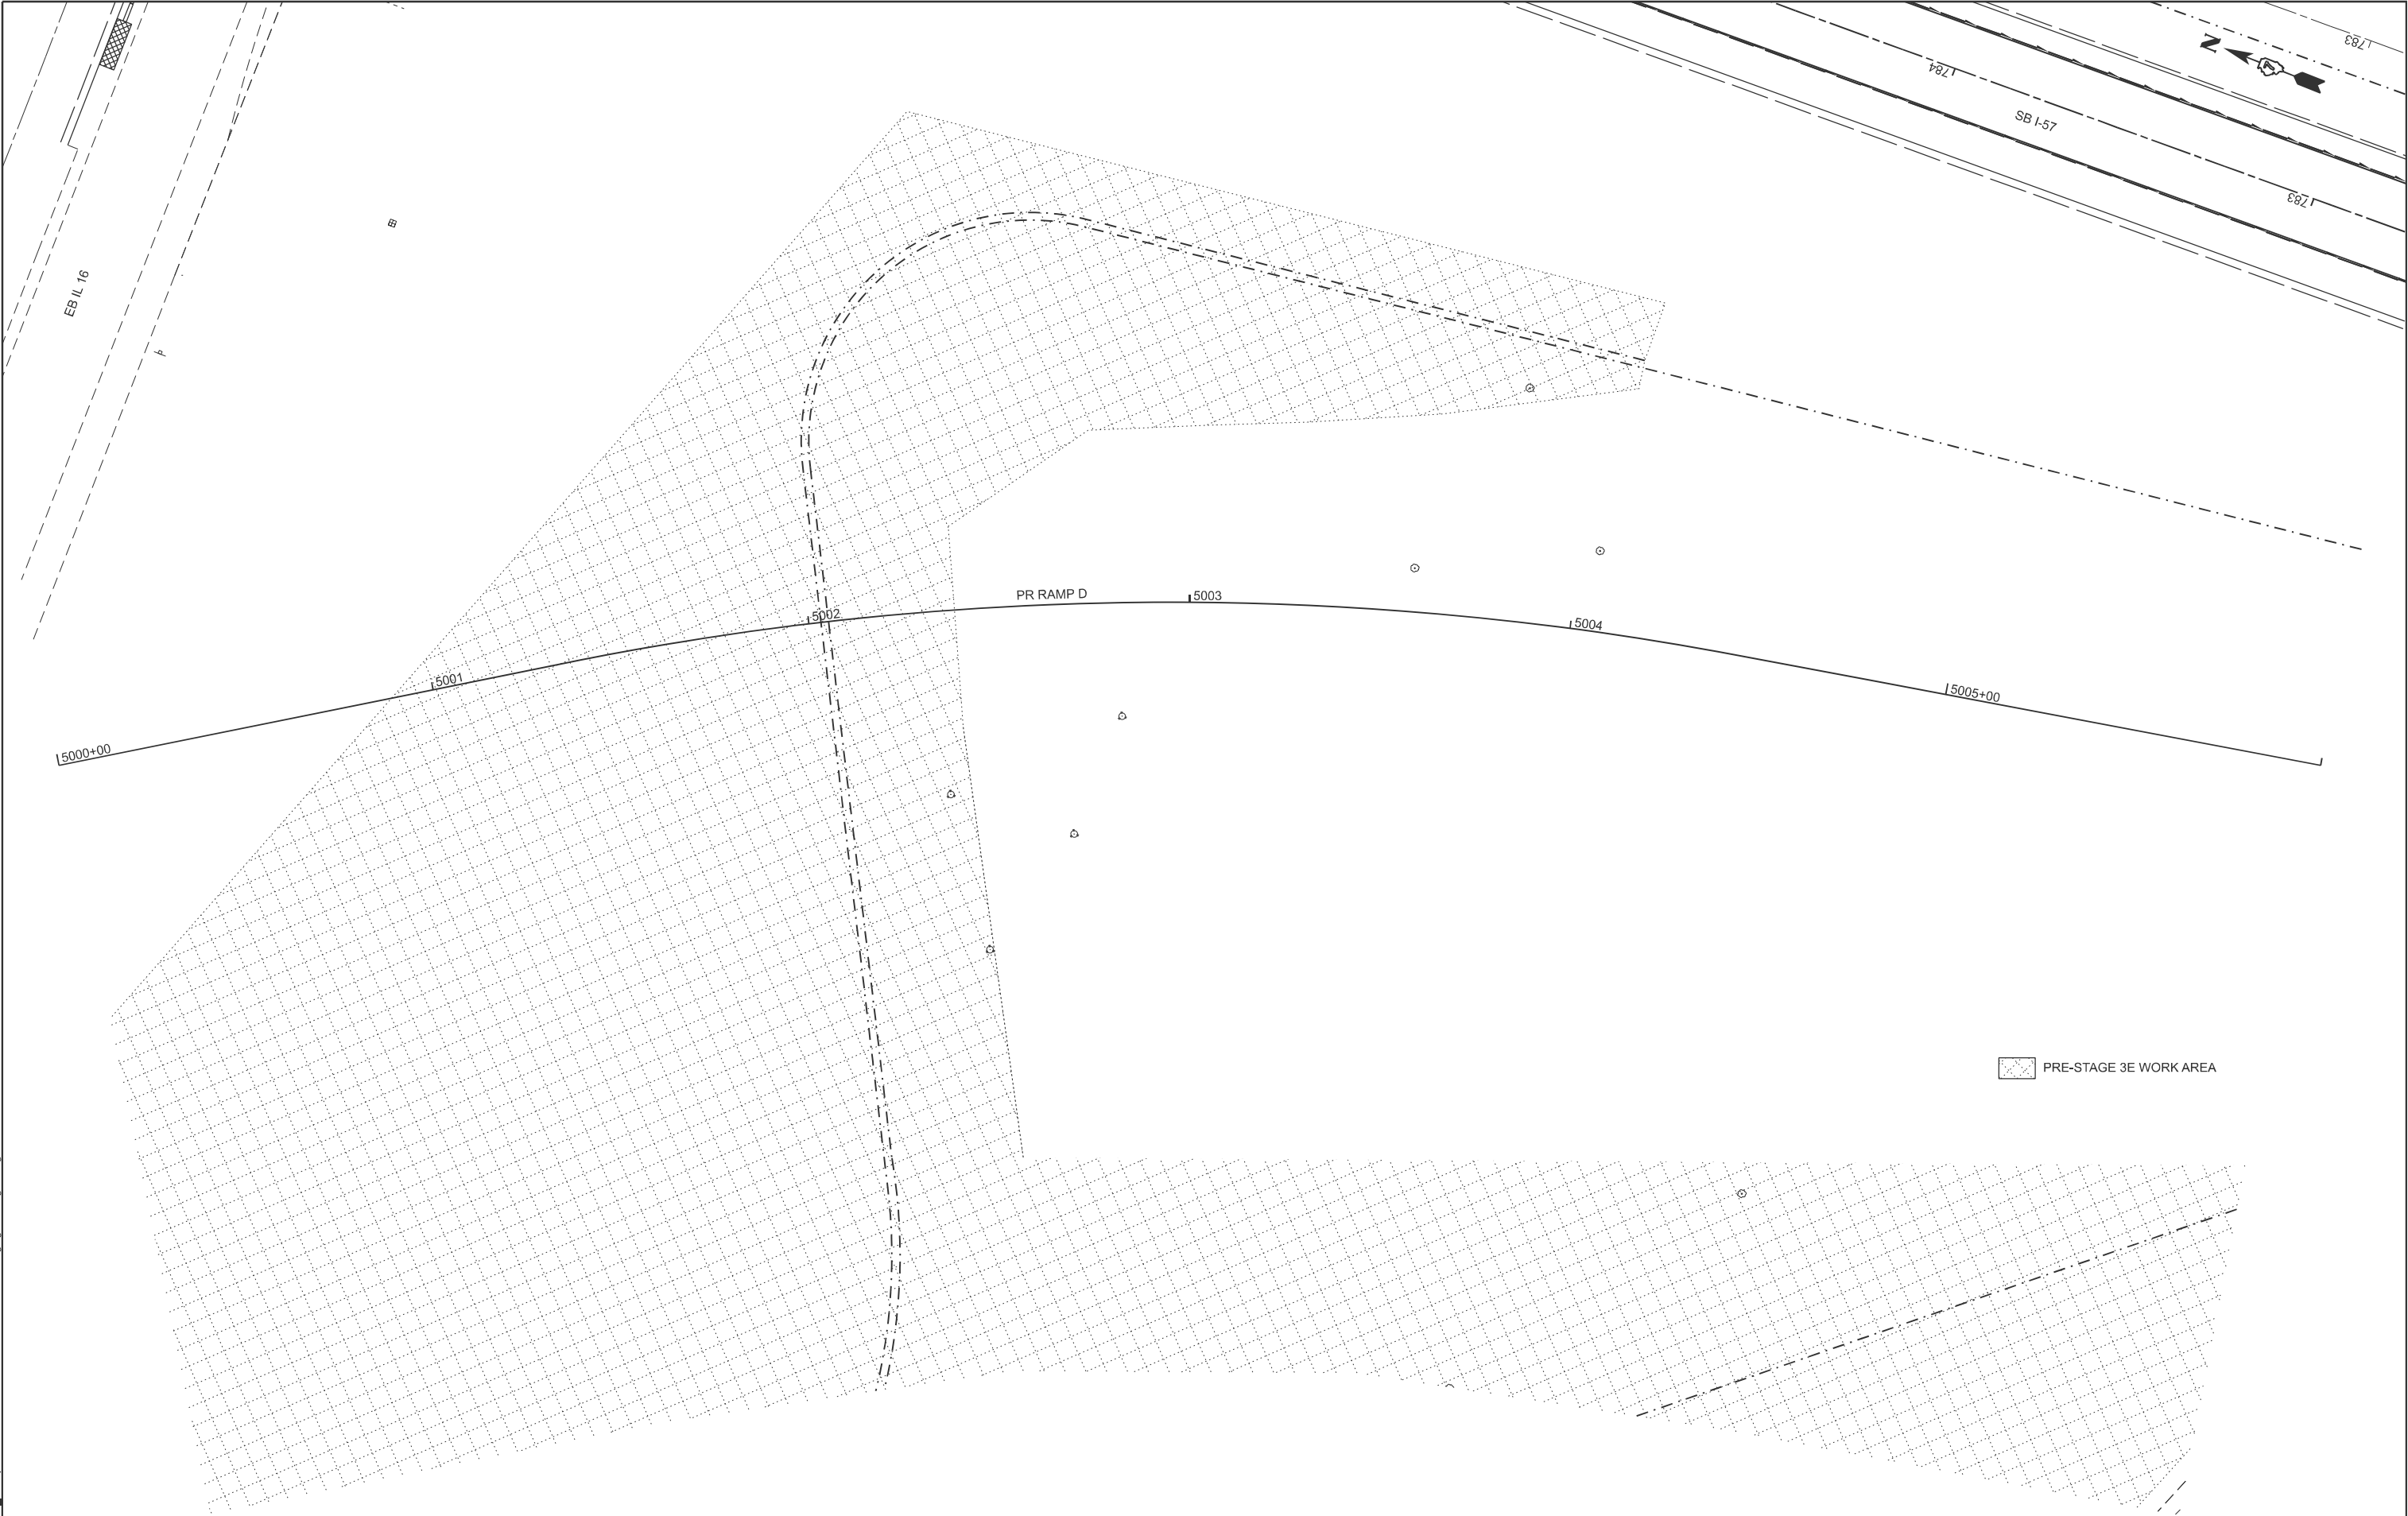

 PRE-STAGE 3E WORK AREA

|            |                 |          |   |         |   |
|------------|-----------------|----------|---|---------|---|
| USER NAME  | = kaleb.hirtzel | DESIGNED | - | REVISED | - |
|            |                 | DRAWN    | - | REVISED | - |
| PLOT SCALE | = \$SCALE\$     | CHECKED  | - | REVISED | - |
| PLOT DATE  | = 8/20/2024     | DATE     | - | REVISED | - |


STATE OF ILLINOIS  
DEPARTMENT OF TRANSPORTATION

STAGING PLANS  
PRE-STAGE 3E WORK AREA & TRAFFIC CONTROL

SCALE: 1"=20'      SHEET 10      OF 14      SHEETS      STA. 5000+00.00      TO STA. 5006+00.00


| F.A.I<br>RTE.             | SECTION                | COUNTY | TOTAL<br>SHEETS | SHEET<br>NO. |
|---------------------------|------------------------|--------|-----------------|--------------|
| 57                        | (15-22HB-4)BR (15-22)R | COLES  | 1086            | 277          |
| CONTRACT NO. 74435        |                        |        |                 |              |
| ILLINOIS FED. AID PROJECT |                        |        |                 |              |

MODEL: Ex IL 16 - Pre-Stage B (Sheet)  
FILE NAME: c:\p\work\hartzel\id852852\ID74435-sheets\Staging-PreStage3BRemovals.dgn

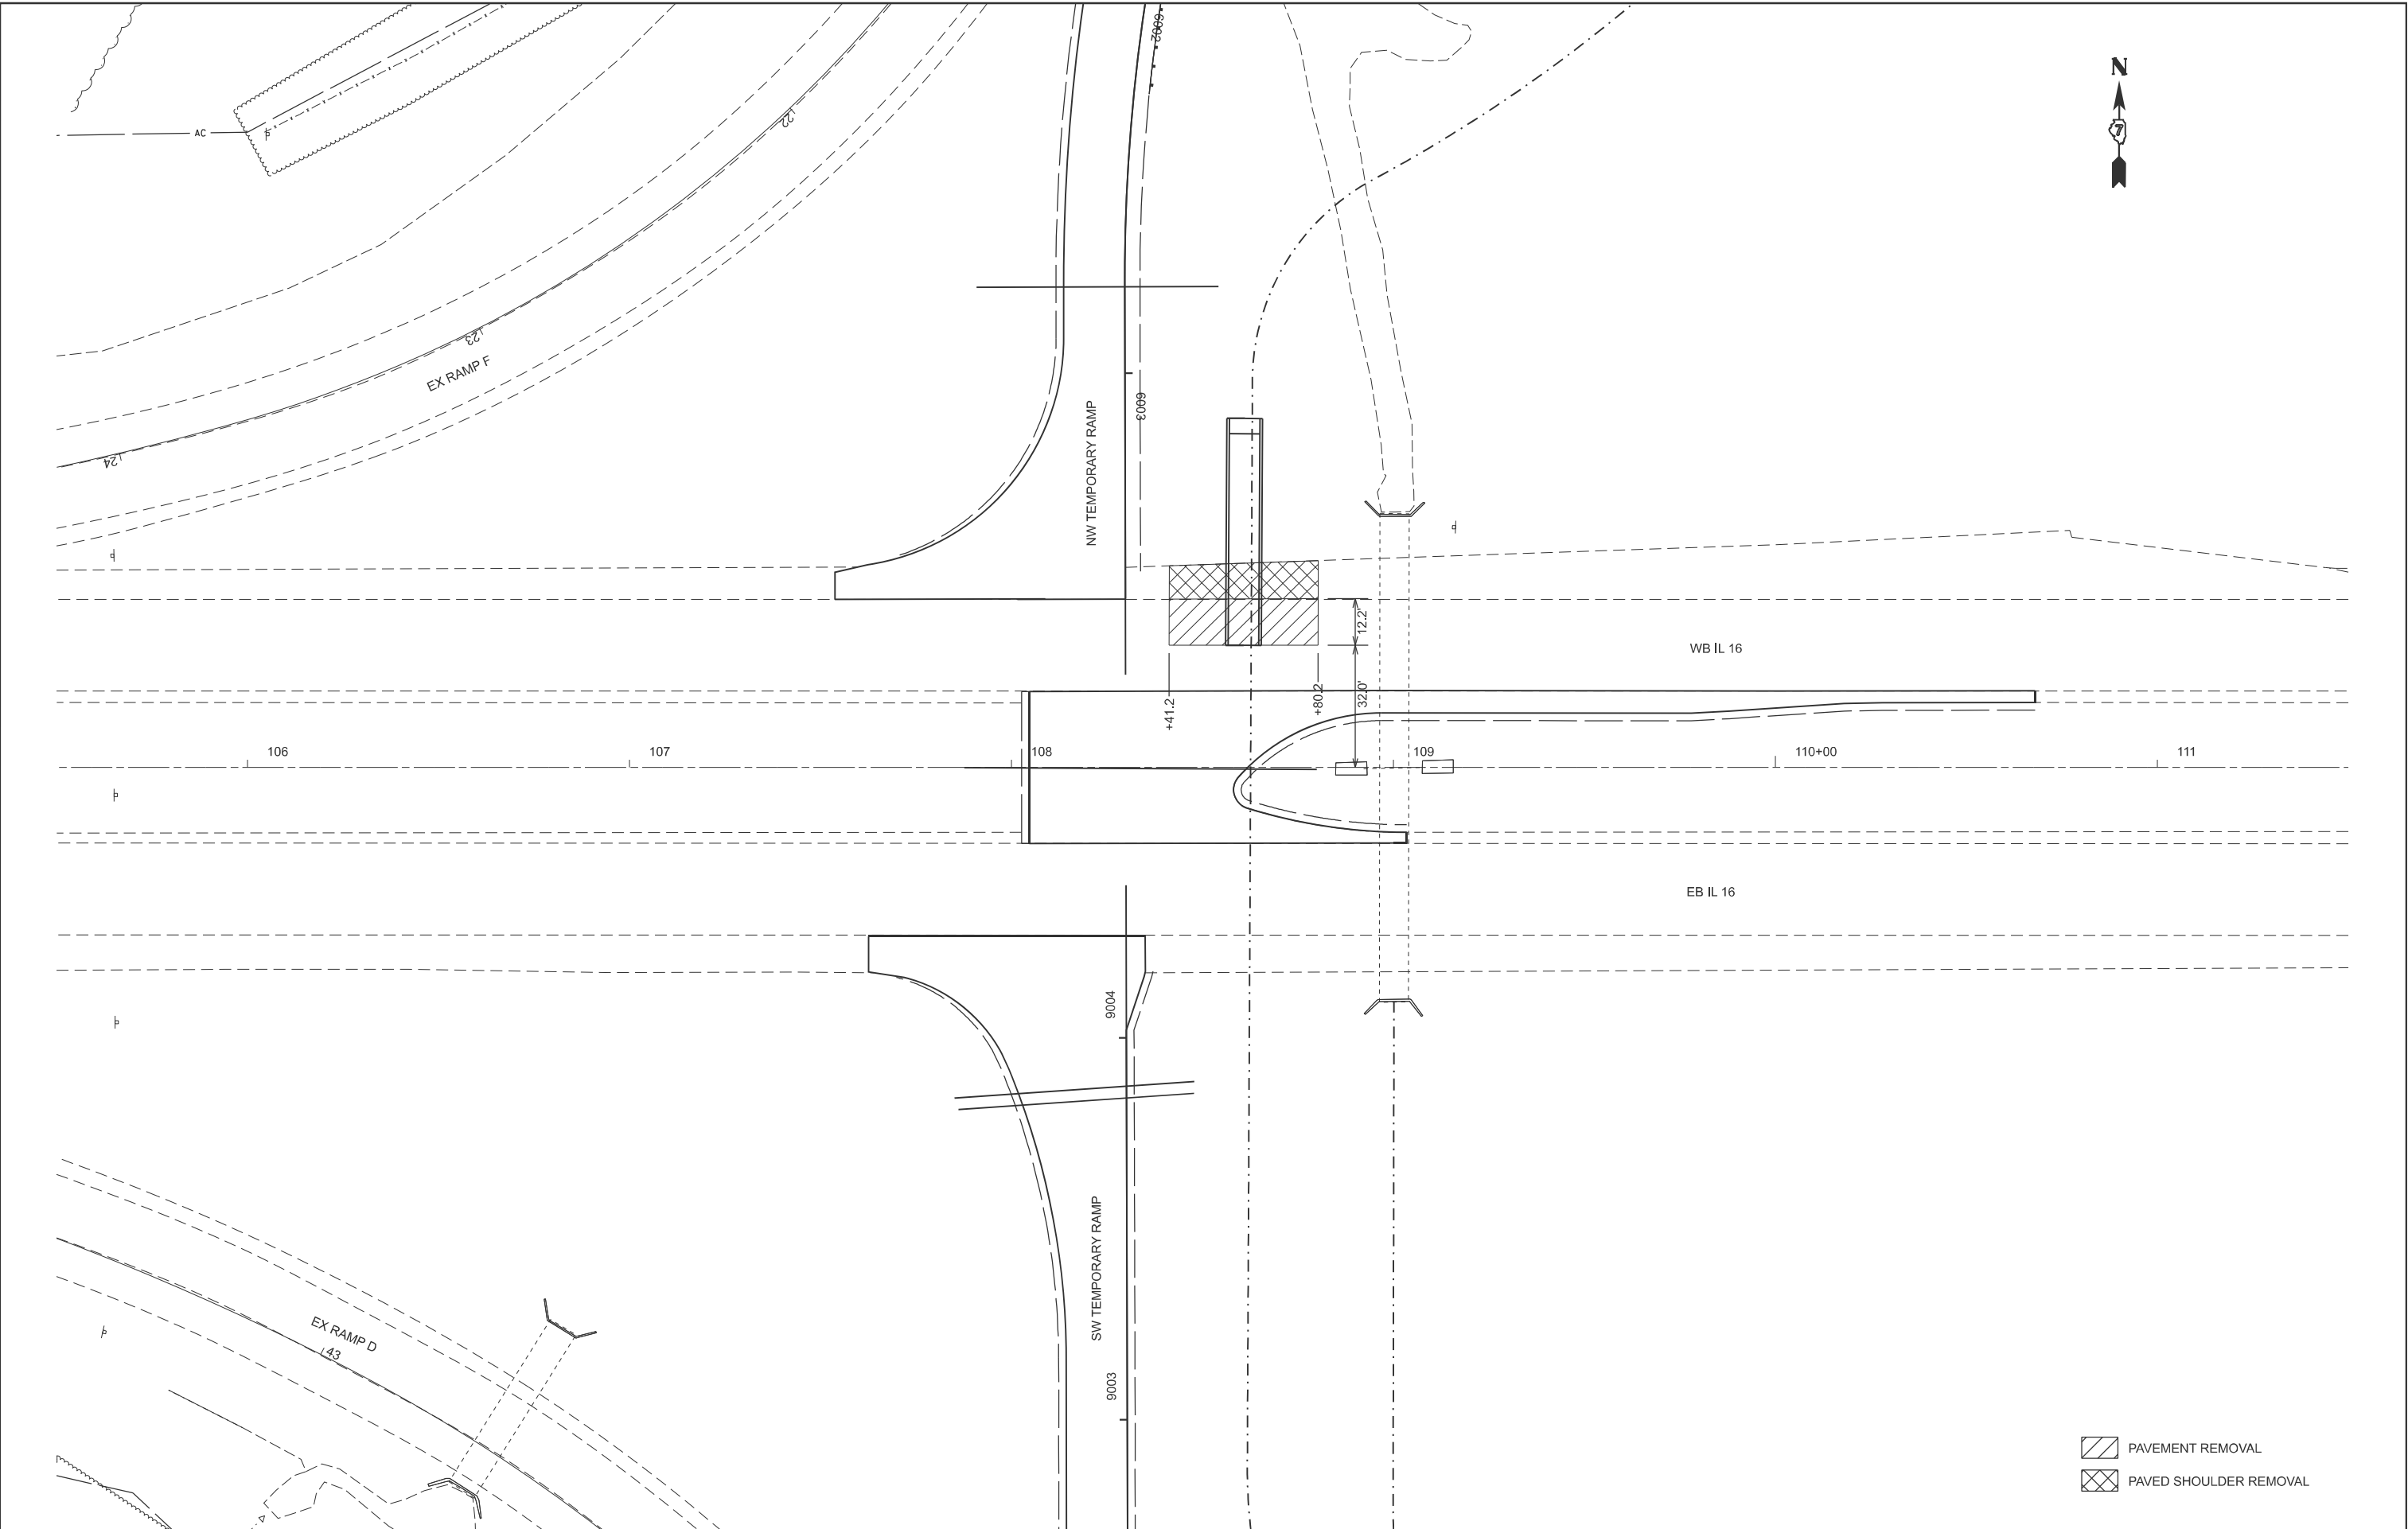

|  |                           |            |           |                                                   |                                        |              |                |                    |                           |        |                 |              |
|--|---------------------------|------------|-----------|---------------------------------------------------|----------------------------------------|--------------|----------------|--------------------|---------------------------|--------|-----------------|--------------|
|  | USER NAME = kaleb.hirtzel | DESIGNED - | REVISED - | STATE OF ILLINOIS<br>DEPARTMENT OF TRANSPORTATION | STAGING PLANS<br>PRE-STAGE 3B REMOVALS |              |                | F.A.I<br>RTE.      | SECTION                   | COUNTY | TOTAL<br>SHEETS | SHEET<br>NO. |
|  | PLOT SCALE = \$SCALE\$    | DRAWN -    | REVISED - |                                                   |                                        |              |                | 57                 | (15-22HB-4)BR (15-22)R    | COLES  | 1086            | 278          |
|  | PLOT DATE = 4/24/2024     | CHECKED -  | REVISED - |                                                   | SCALE: 1"=20'                          |              |                | CONTRACT NO. 74435 |                           |        |                 |              |
|  |                           | DATE -     | REVISED - |                                                   | SHEET 11                               | OF 14 SHEETS | STA. 105+50.00 | TO STA. 111+50.00  | ILLINOIS FED. AID PROJECT |        |                 |              |

MODEL: Ex IL 16 - Pre-Stage 3C [Sheet]  
FILE NAME: c:\p\work\hirtzel\id852852\ID774435-sheets-Staging-PreStage3CRemovals.dgn

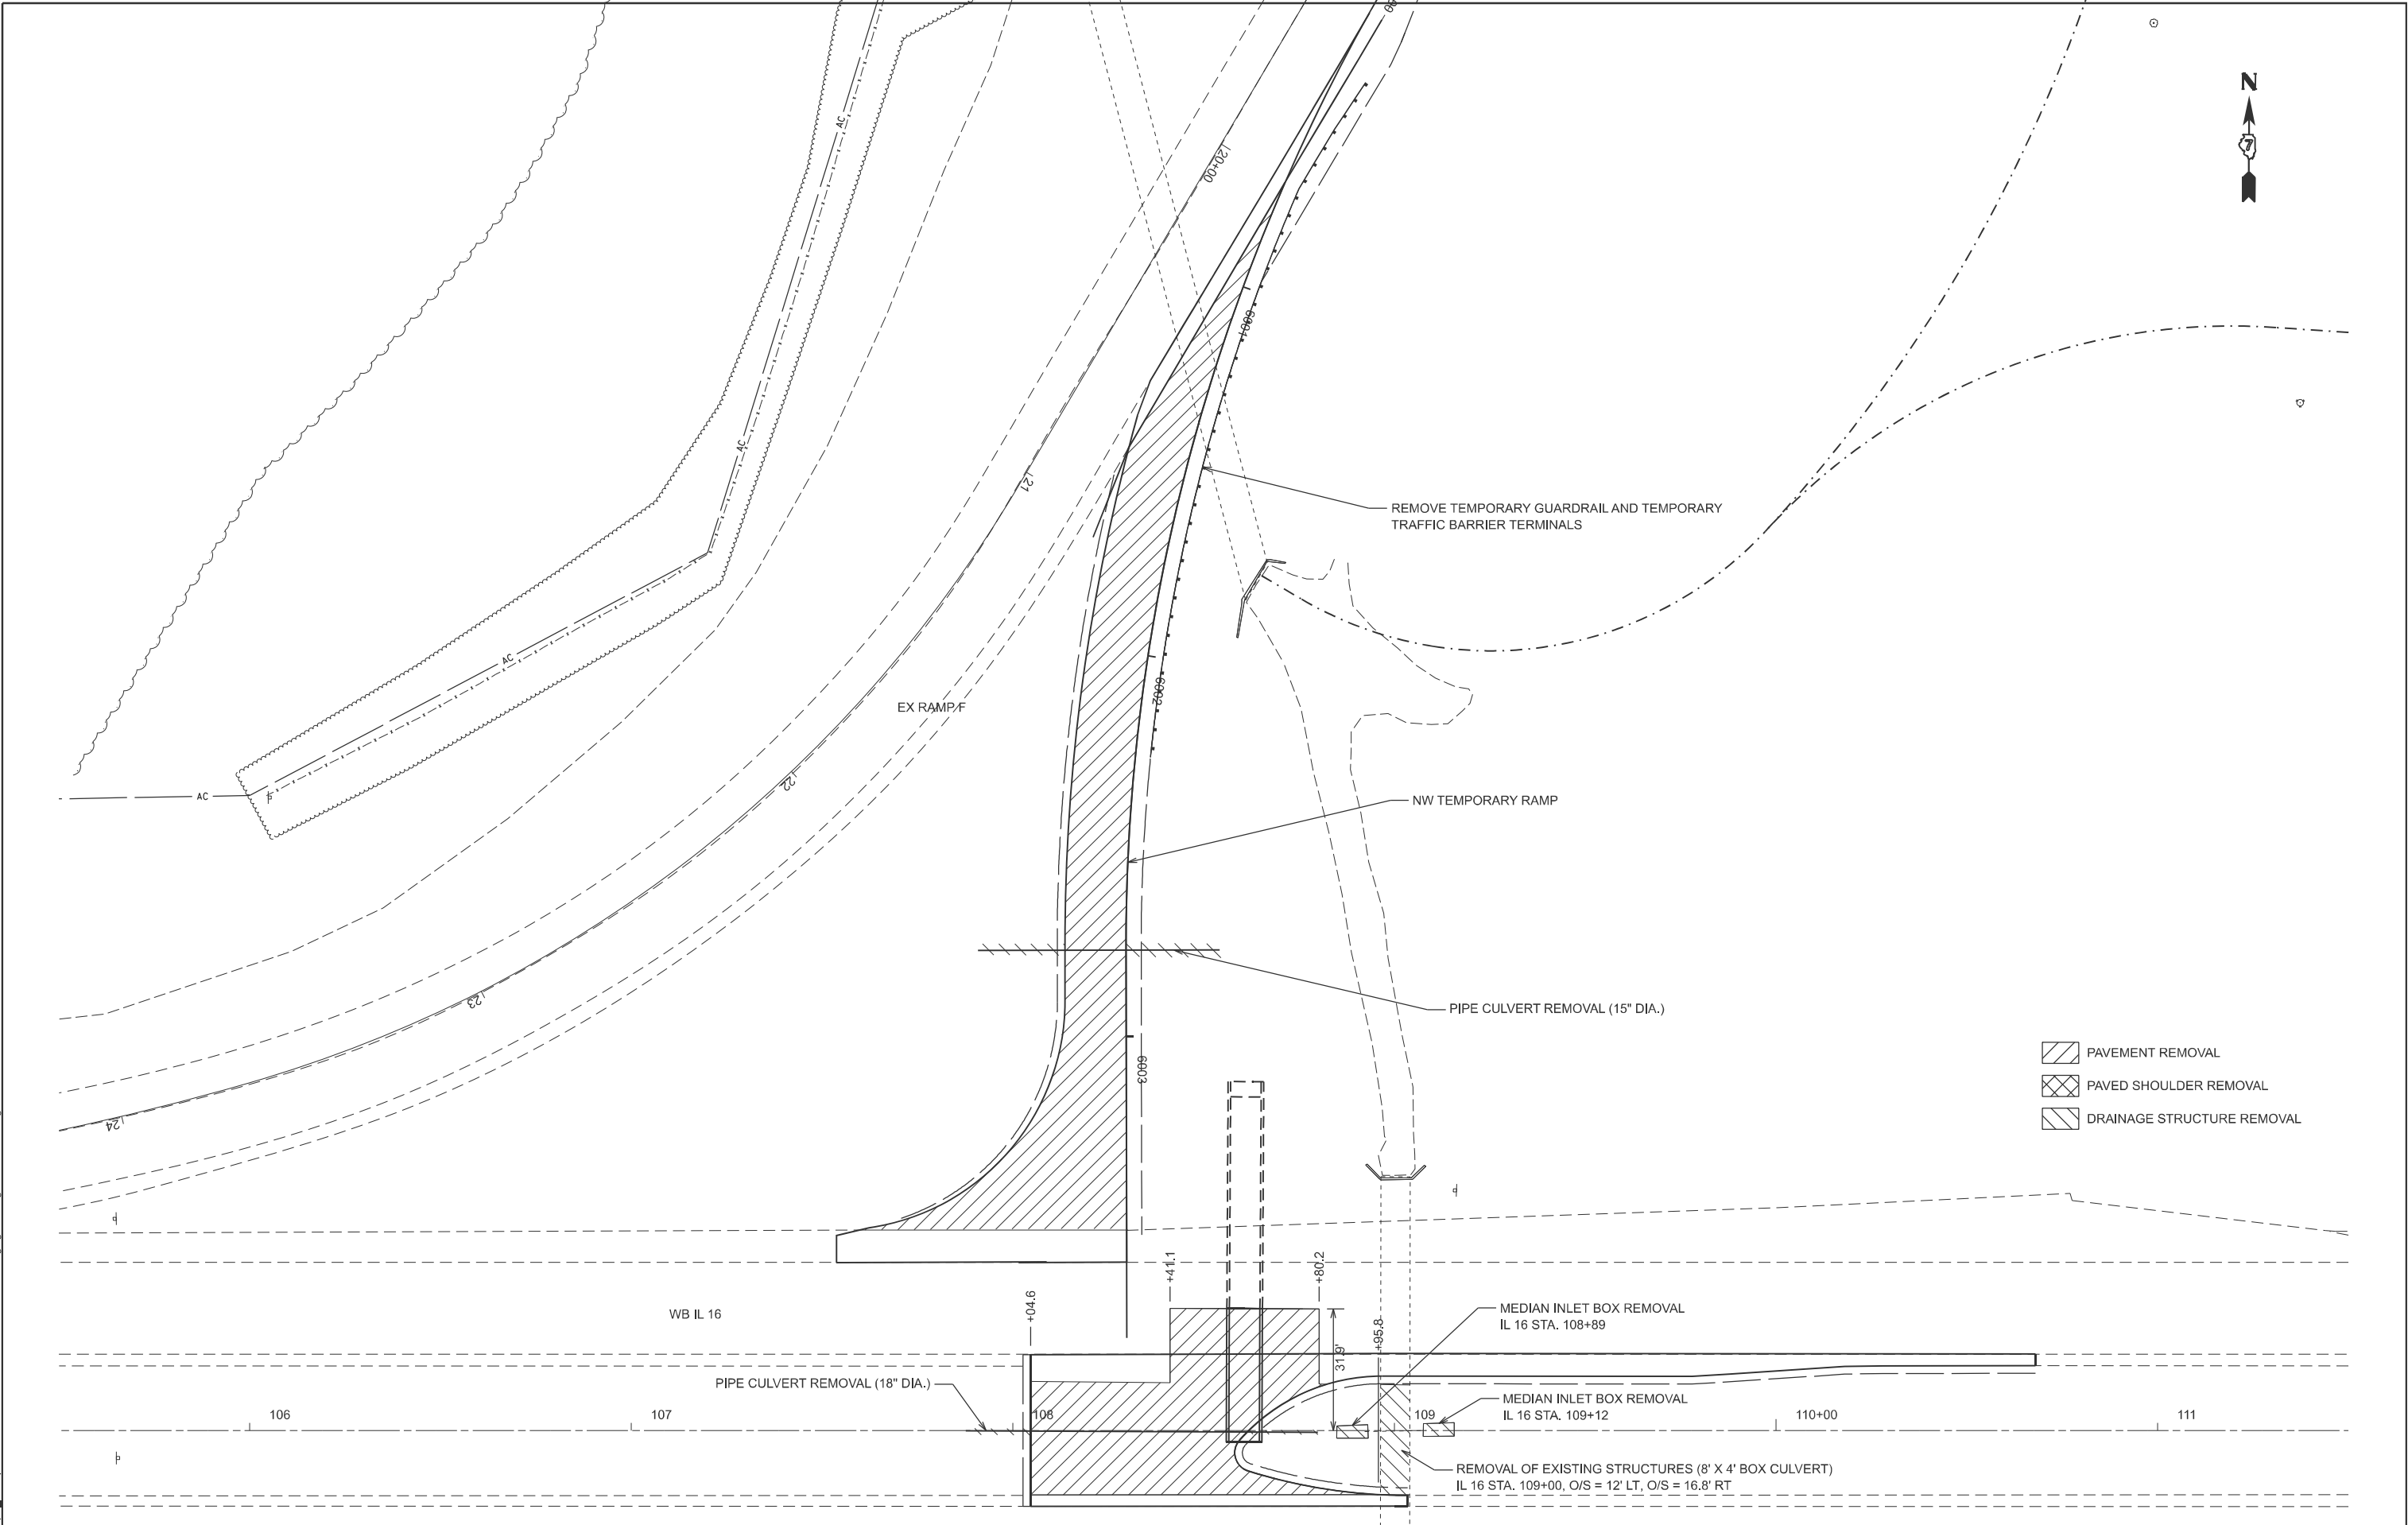


|            |                 |          |   |         |   |
|------------|-----------------|----------|---|---------|---|
| USER NAME  | = kaleb.hirtzel | DESIGNED | - | REVISED | - |
|            |                 | DRAWN    | - | REVISED | - |
| PLOT SCALE | = \$SCALE\$     | CHECKED  | - | REVISED | - |
| PLOT DATE  | = 4/24/2024     | DATE     | - | REVISED | - |

|                              |  |
|------------------------------|--|
| STATE OF ILLINOIS            |  |
| DEPARTMENT OF TRANSPORTATION |  |

|                       |          |              |                                  |
|-----------------------|----------|--------------|----------------------------------|
| STAGING PLANS         |          |              |                                  |
| PRE-STAGE 3C REMOVALS |          |              |                                  |
| SCALE: 1"=20'         | SHEET 12 | OF 14 SHEETS | STA. 105+50.00 TO STA. 111+50.00 |

|                           |                        |        |              |           |
|---------------------------|------------------------|--------|--------------|-----------|
| F.A.I RTE.                | SECTION                | COUNTY | TOTAL SHEETS | SHEET NO. |
| 57                        | (15-22HB-4)BR (15-22)R | COLES  | 1086         | 279       |
| CONTRACT NO. 74435        |                        |        |              |           |
| ILLINOIS FED. AID PROJECT |                        |        |              |           |


MODEL: Ex IL 16 - Pre-Stage 3D [Sheet]  
FILE NAME: c:\p\work\hrtz\hrtz\id852852\ID74435-sheets\Staging-PreStage3DRemovals.dgn

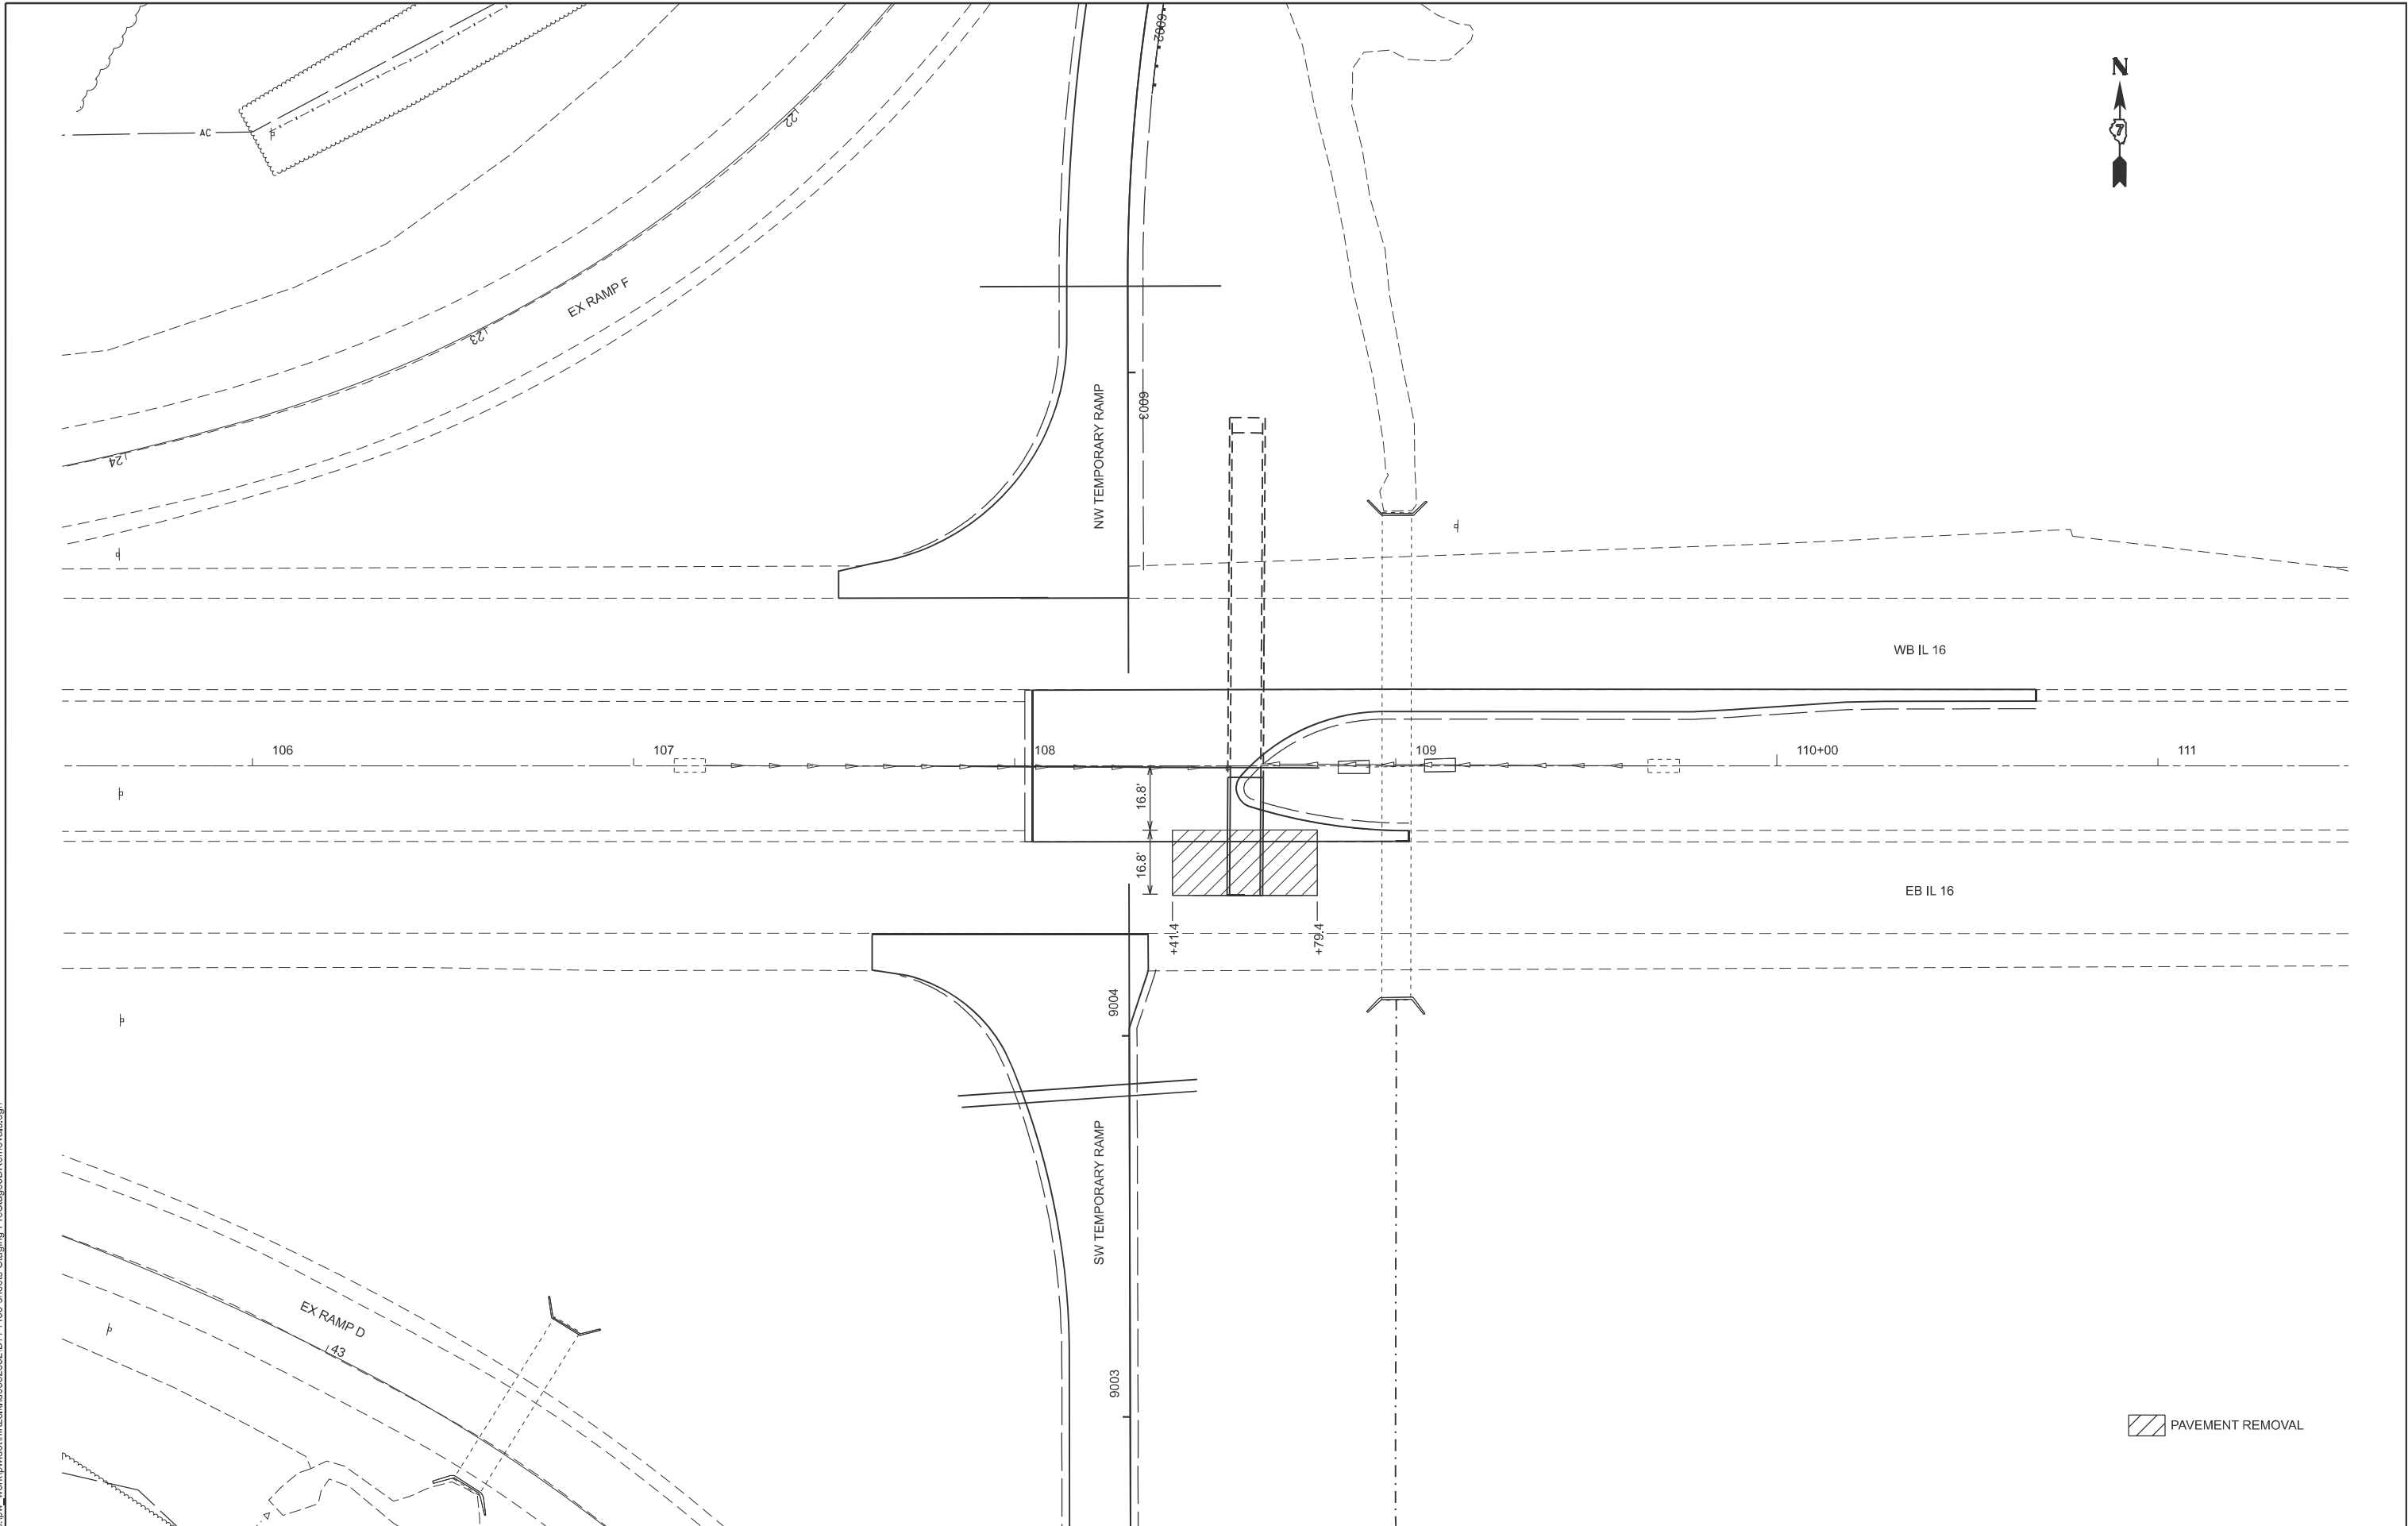

PAVEMENT REMOVAL


|  |                           |            |           |                                                   |                                        |       |        |                    |                        |                             |                 |              |
|--|---------------------------|------------|-----------|---------------------------------------------------|----------------------------------------|-------|--------|--------------------|------------------------|-----------------------------|-----------------|--------------|
|  | USER NAME = kaleb.hirtzel | DESIGNED - | REVISED - | STATE OF ILLINOIS<br>DEPARTMENT OF TRANSPORTATION | STAGING PLANS<br>PRE-STAGE 3D REMOVALS |       |        | F.A.I<br>RTE.      | SECTION                | COUNTY                      | TOTAL<br>SHEETS | SHEET<br>NO. |
|  | PLOT SCALE = \$SCALE\$    | DRAWN -    | REVISED - |                                                   |                                        |       |        | 57                 | (15-22HB-4)BR (15-22)R | COLES                       | 1086            | 280          |
|  | PLOT DATE = 4/24/2024     | CHECKED -  | REVISED - |                                                   | SCALE: 1"=20'                          |       |        | CONTRACT NO. 74435 |                        |                             |                 |              |
|  |                           | DATE -     | REVISED - |                                                   | SHEET 13                               | OF 14 | SHEETS | STA. 105+50.00     | TO STA. 111+50.00      | ILLINOIS   FED. AID PROJECT |                 |              |

MODEL: Ex IL 16 - Pre-Stage 3E [Sheet]  
FILE NAME: c:\p\work\hrtz\hrtz\kld852852\74435-sheets-Staging-ProStage3ERemovals.dgn

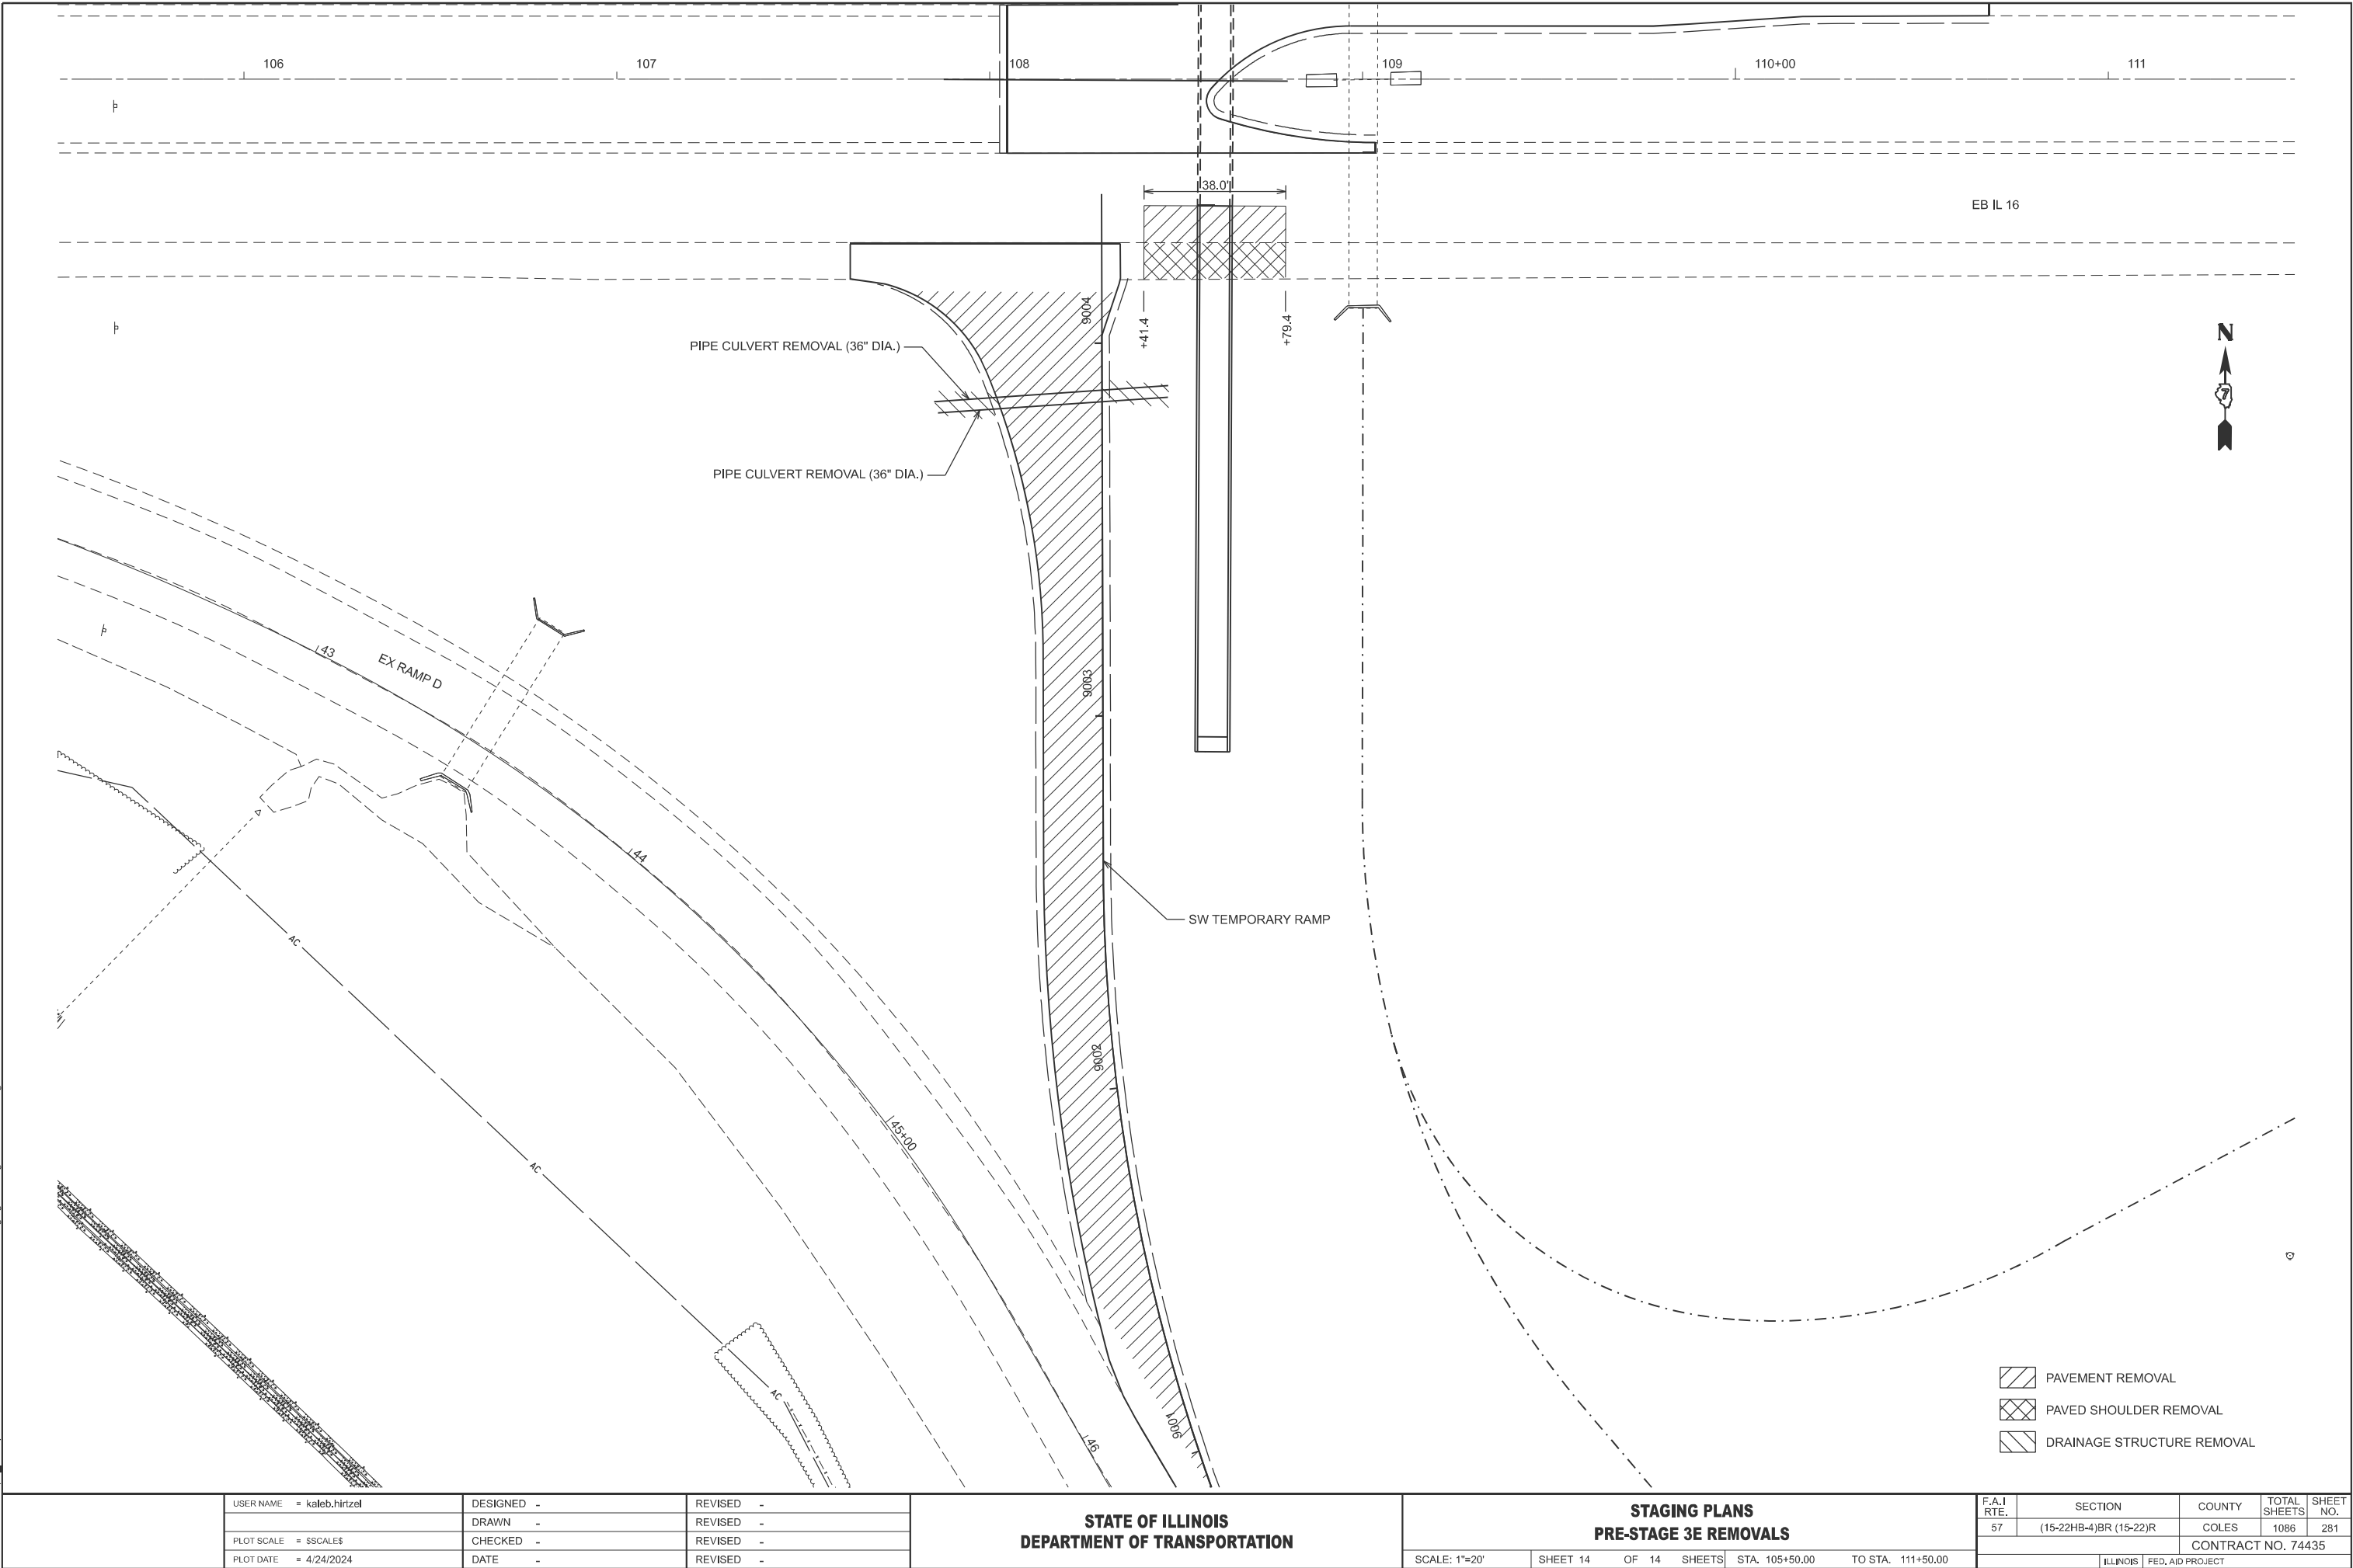



MODEL: Ex IL 16 - 3A IL 16 [Sheet]  
FILE NAME: c:\pwworking\hrtzel\082852\074435-sheets-Staging-Stage3A.dgn

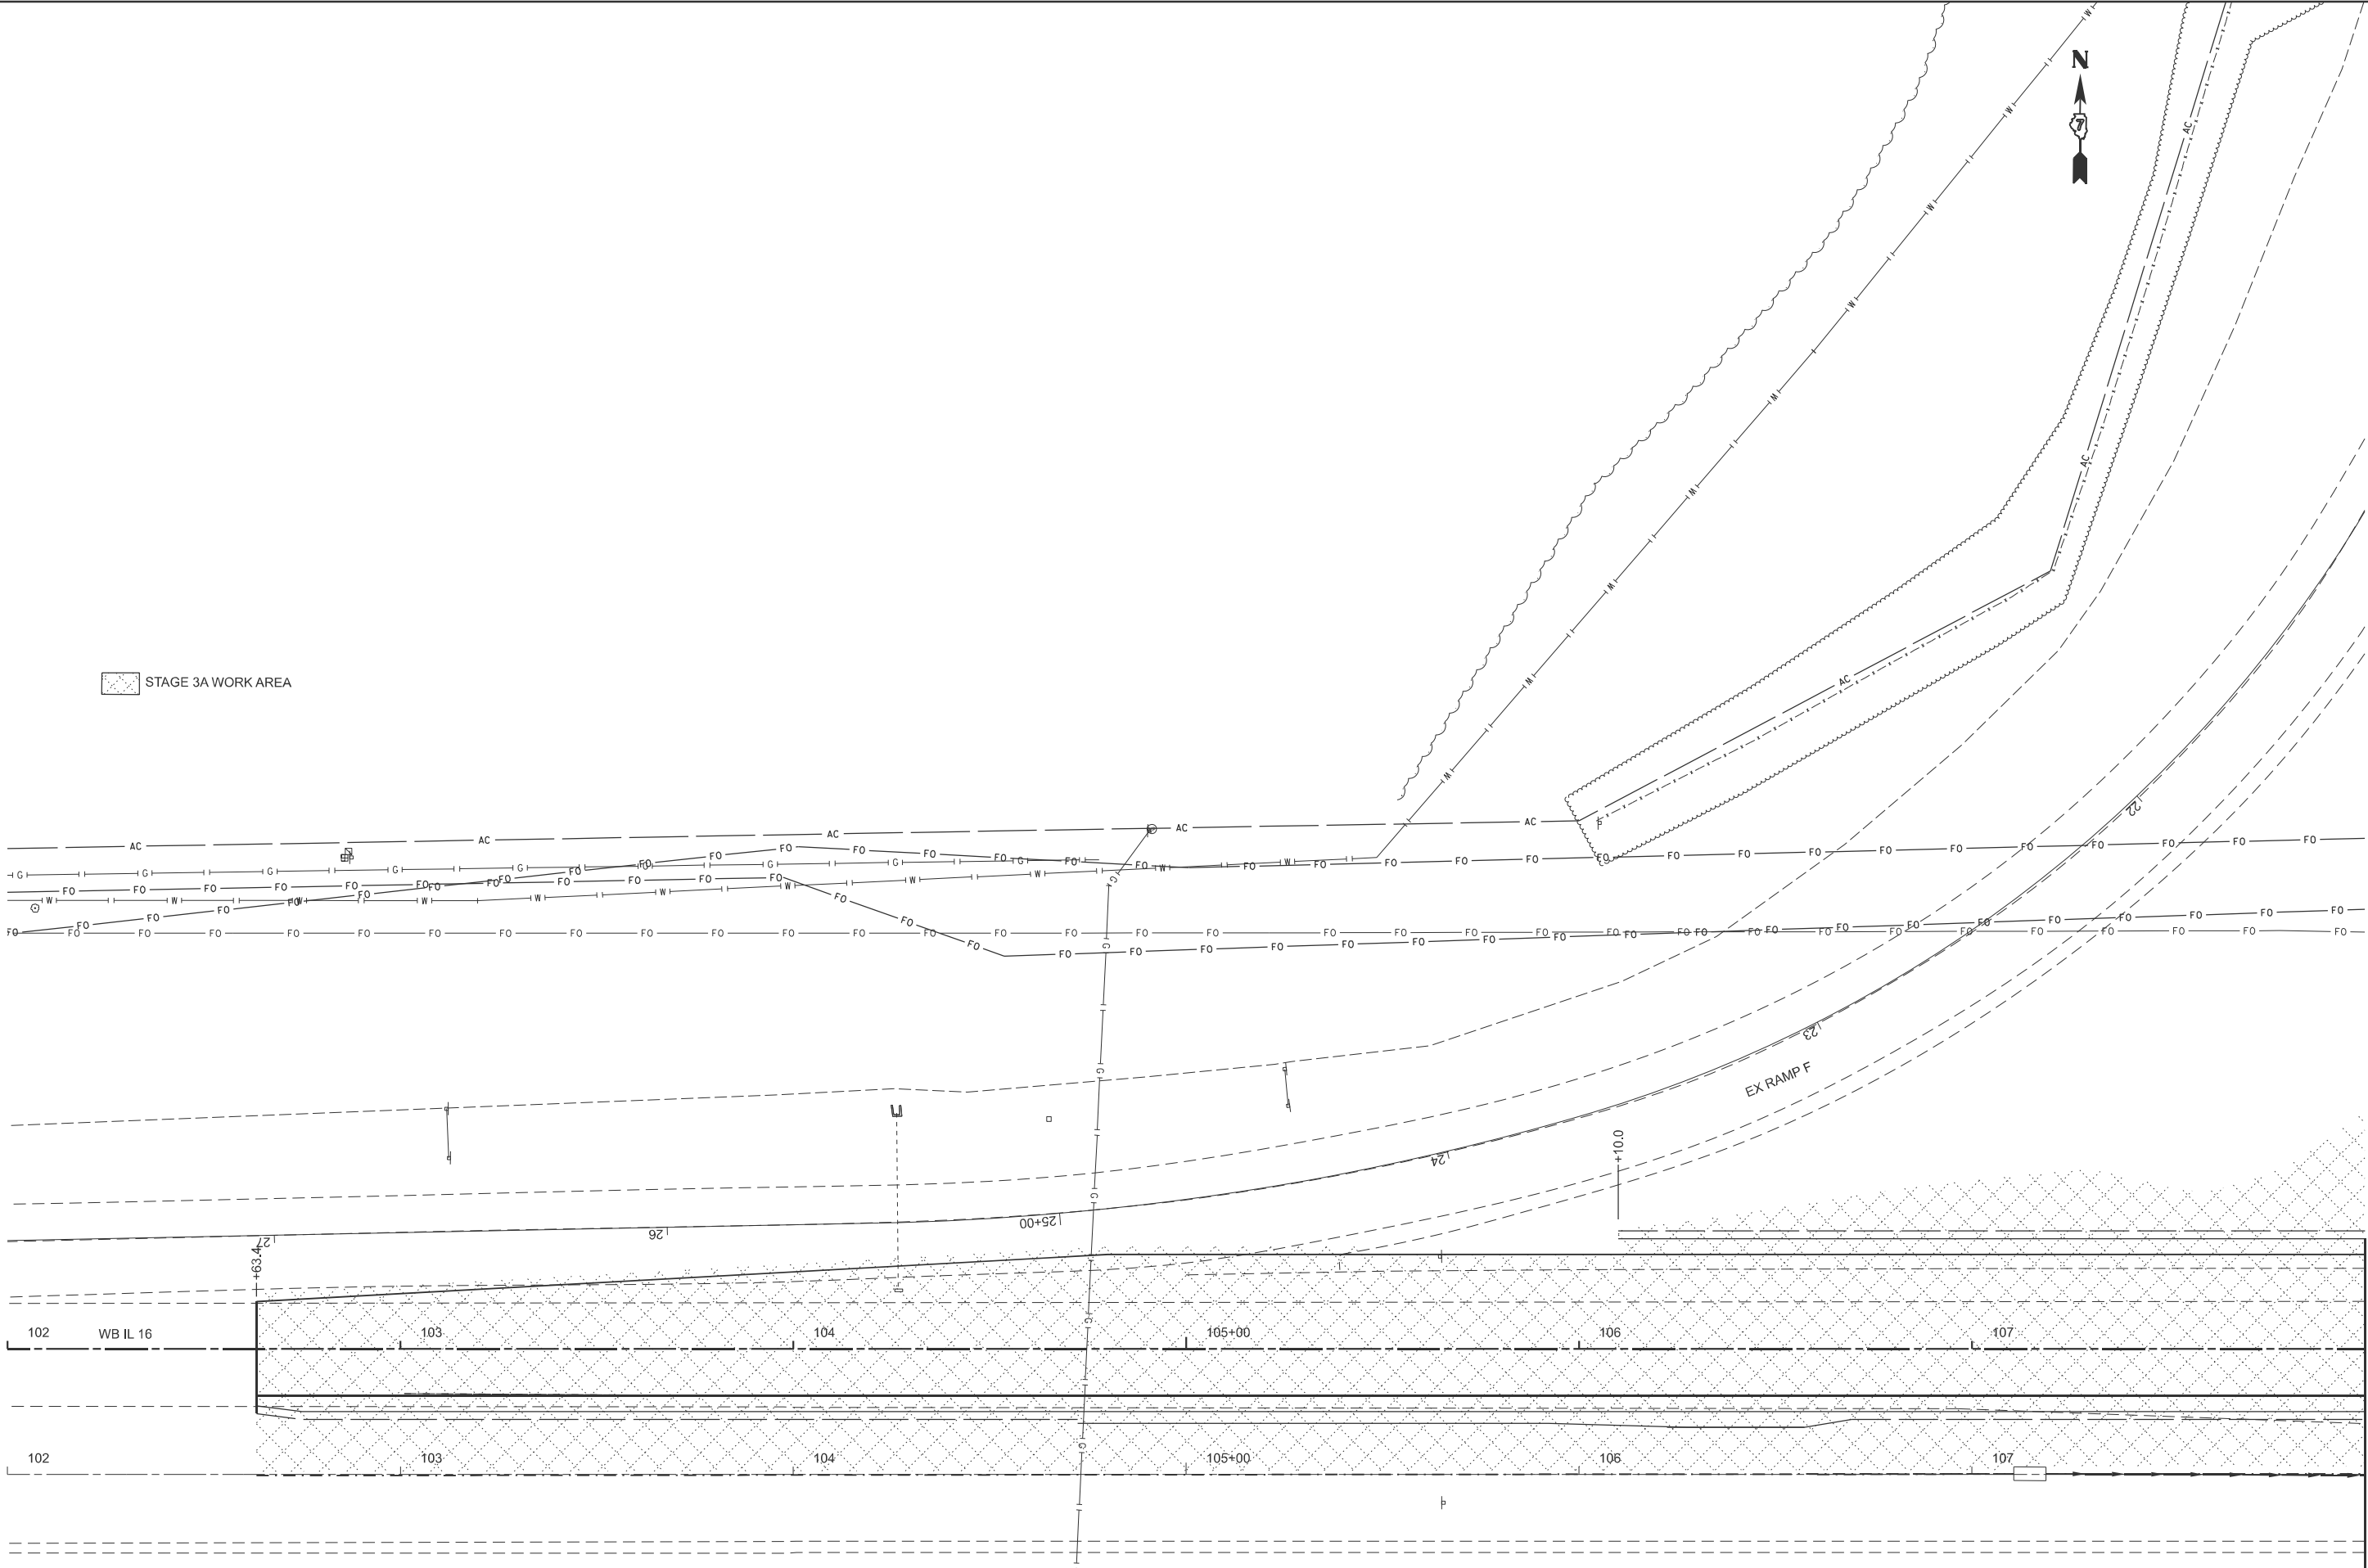

|                           |            |           |
|---------------------------|------------|-----------|
| USER NAME = kaleb.hirtzel | DESIGNED - | REVISED - |
|                           | DRAWN -    | REVISED - |
| PLOT SCALE = \$SCALE\$    | CHECKED -  | REVISED - |
| PLOT DATE = 8/20/2024     | DATE -     | REVISED - |


STATE OF ILLINOIS  
DEPARTMENT OF TRANSPORTATION

STAGING PLANS  
STAGE 3A WORK AREA

SCALE: 1"=20'    SHEET 2    OF 23    SHEETS    STA. 102+00.00    TO STA. 108+00.00

| F.A.I<br>RTE.             | SECTION                | COUNTY | TOTAL<br>SHEETS | SHEET<br>NO. |
|---------------------------|------------------------|--------|-----------------|--------------|
| 57                        | (15-22HB-4)BR (15-22)R | COLES  | 1086            | 283          |
| CONTRACT NO. 74435        |                        |        |                 |              |
| ILLINOIS FED. AID PROJECT |                        |        |                 |              |

MODEL: Ex IL 16 - 3A IL 17 [Sheet]  
FILE NAME: c:\p\p\work\hrtz\kld\852852\74435-sheets-Staging-Stage3A.dgn

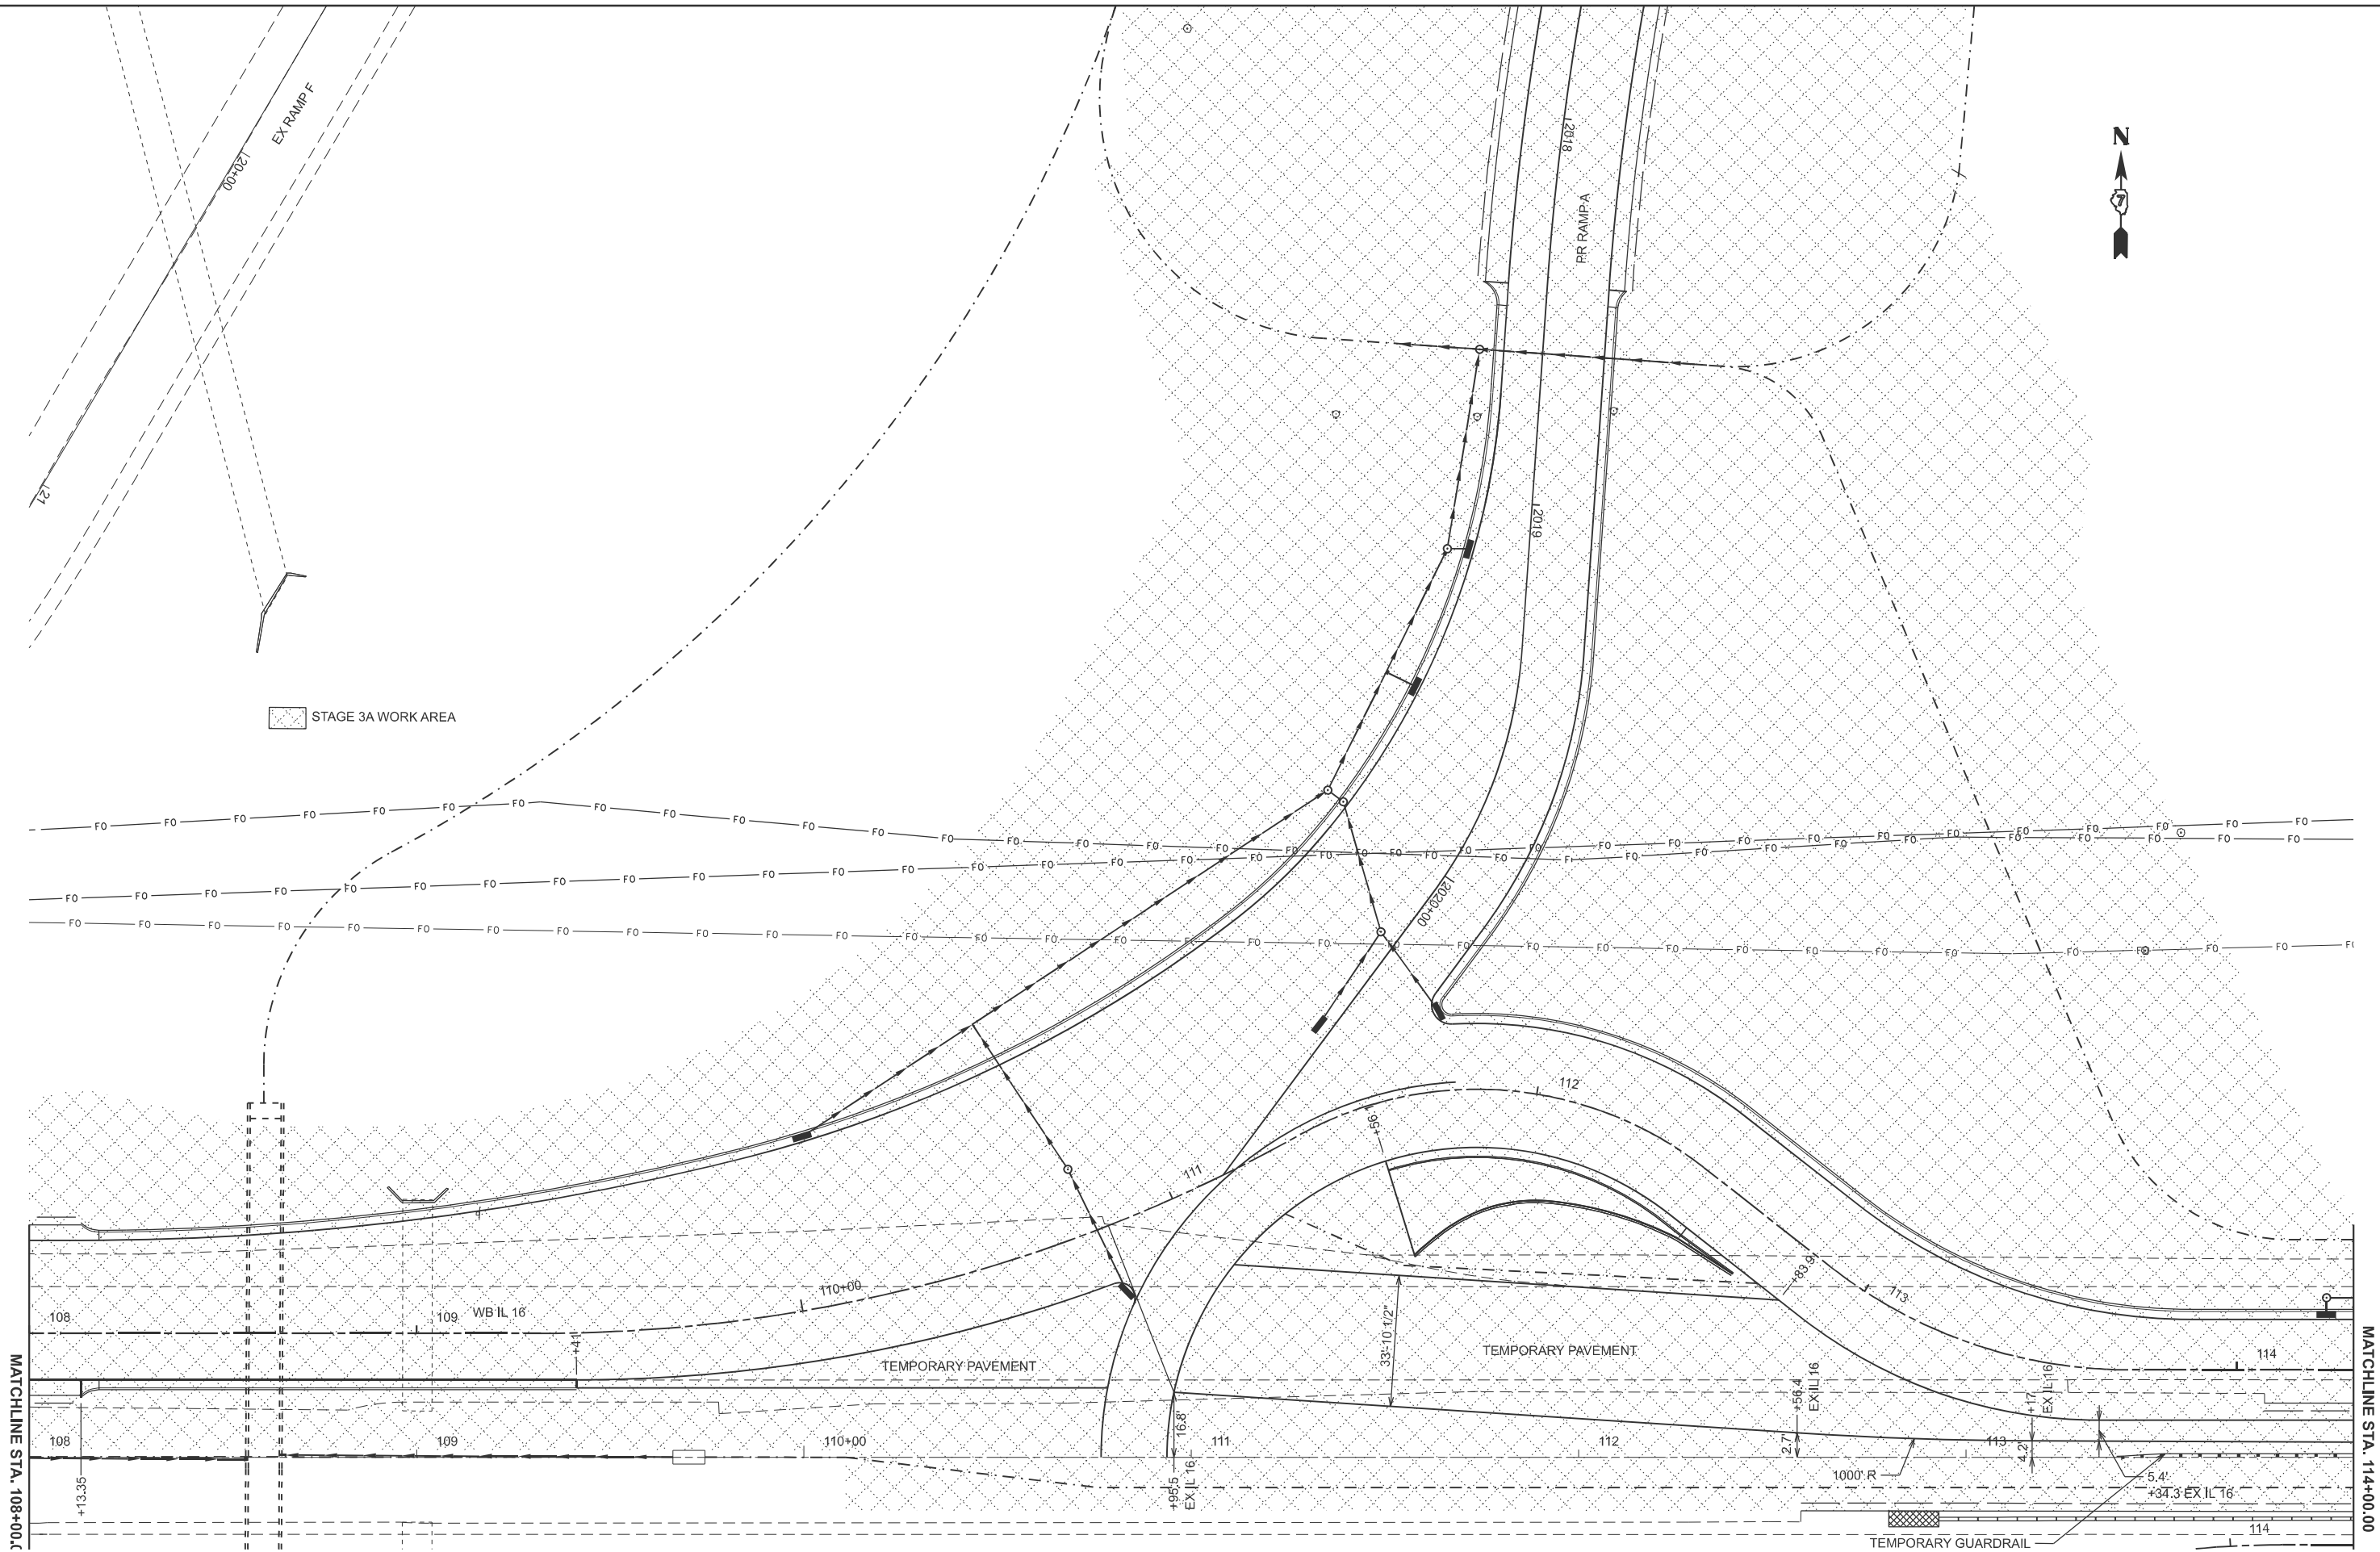

|            |                 |
|------------|-----------------|
| USER NAME  | = kaleb.hirtzel |
| PLOT SCALE | = \$SCALE\$     |
| PLOT DATE  | = 8/20/2024     |

|          |   |
|----------|---|
| DESIGNED | - |
| DRAWN    | - |
| CHECKED  | - |
| DATE     | - |

|         |   |
|---------|---|
| REVISED | - |
| REVISED | - |
| REVISED | - |
| REVISED | - |


STATE OF ILLINOIS  
DEPARTMENT OF TRANSPORTATION

STAGING PLANS  
STAGE 3A WORK AREA

SCALE: 1"=20'      SHEET 3      OF 23      SHEETS      STA. 108+00.00      TO STA. 114+00.00

| F.A.I<br>RTE.               | SECTION                | COUNTY | TOTAL<br>SHEETS | SHEET<br>NO. |
|-----------------------------|------------------------|--------|-----------------|--------------|
| 57                          | (15-22HB-4)BR (15-22)R | COLES  | 1086            | 284          |
| CONTRACT NO. 74435          |                        |        |                 |              |
| ILLINOIS   FED. AID PROJECT |                        |        |                 |              |

MODEL: Ex IL 16 - 3A IL 18 (Sheet)  
FILE NAME: c:\pwworking\hrtzel\kld852852\074435-sheets-Staging-Stage3A.dgn

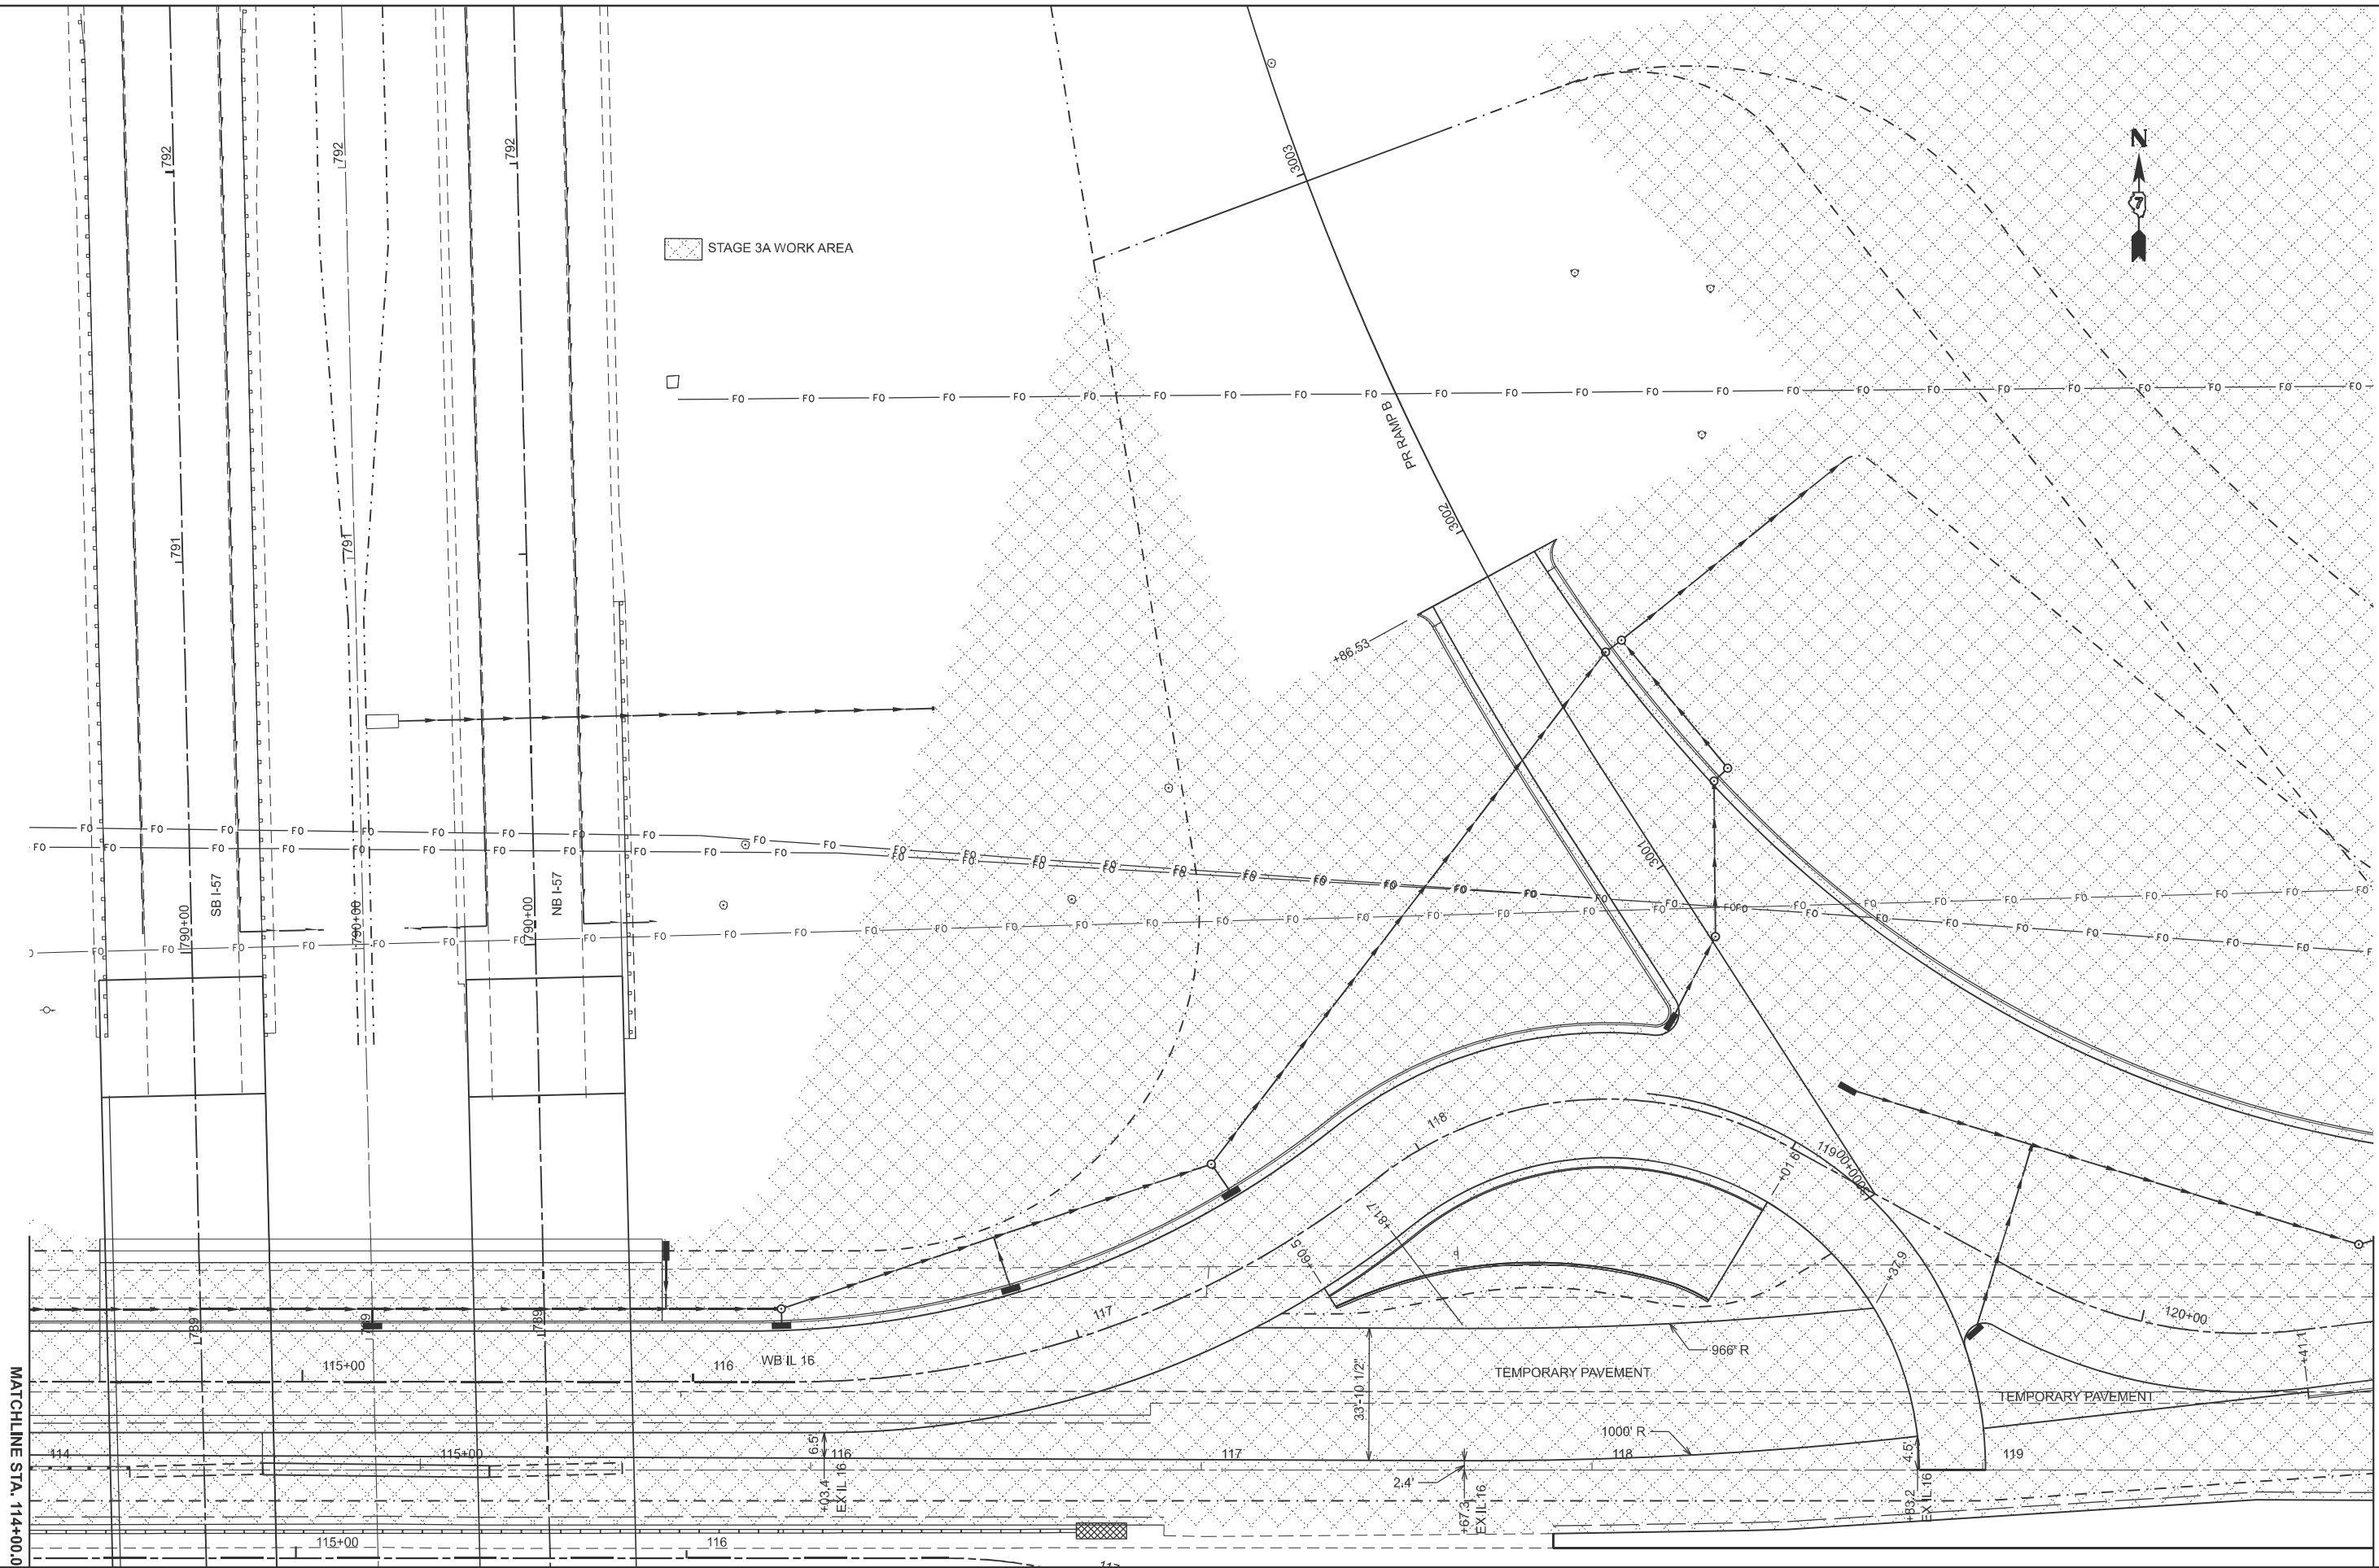

|            |                |
|------------|----------------|
| USER NAME  | = kaleb.hrtzel |
| PLOT SCALE | = \$SCALE\$    |
| PLOT DATE  | = 8/20/2024    |

|          |   |
|----------|---|
| DESIGNED | - |
| DRAWN    | - |
| CHECKED  | - |
| DATE     | - |

|         |   |
|---------|---|
| REVISED | - |
| REVISED | - |
| REVISED | - |
| REVISED | - |


STATE OF ILLINOIS  
DEPARTMENT OF TRANSPORTATION

STAGING PLANS  
STAGE 3A WORK AREA

SCALE: 1"=20'    SHEET 4    OF 23 SHEETS    STA. 114+00.00    TO STA. 120+00.00


| F.A.I<br>RTE.                | SECTION                | COUNTY | TOTAL<br>SHEETS | SHEET<br>NO. |
|------------------------------|------------------------|--------|-----------------|--------------|
| 57                           | (15-22HB-4)BR (15-22)R | COLES  | 1086            | 285          |
| CONTRACT NO. 74435           |                        |        |                 |              |
| ILLINOIS    FED. AID PROJECT |                        |        |                 |              |

MODEL: Ex IL 16-3A IL 19 (Steel)  
FILE NAME: c:\pwworking\hrtzel\082852\074435-sheets-Staging-Stage3A.dgn

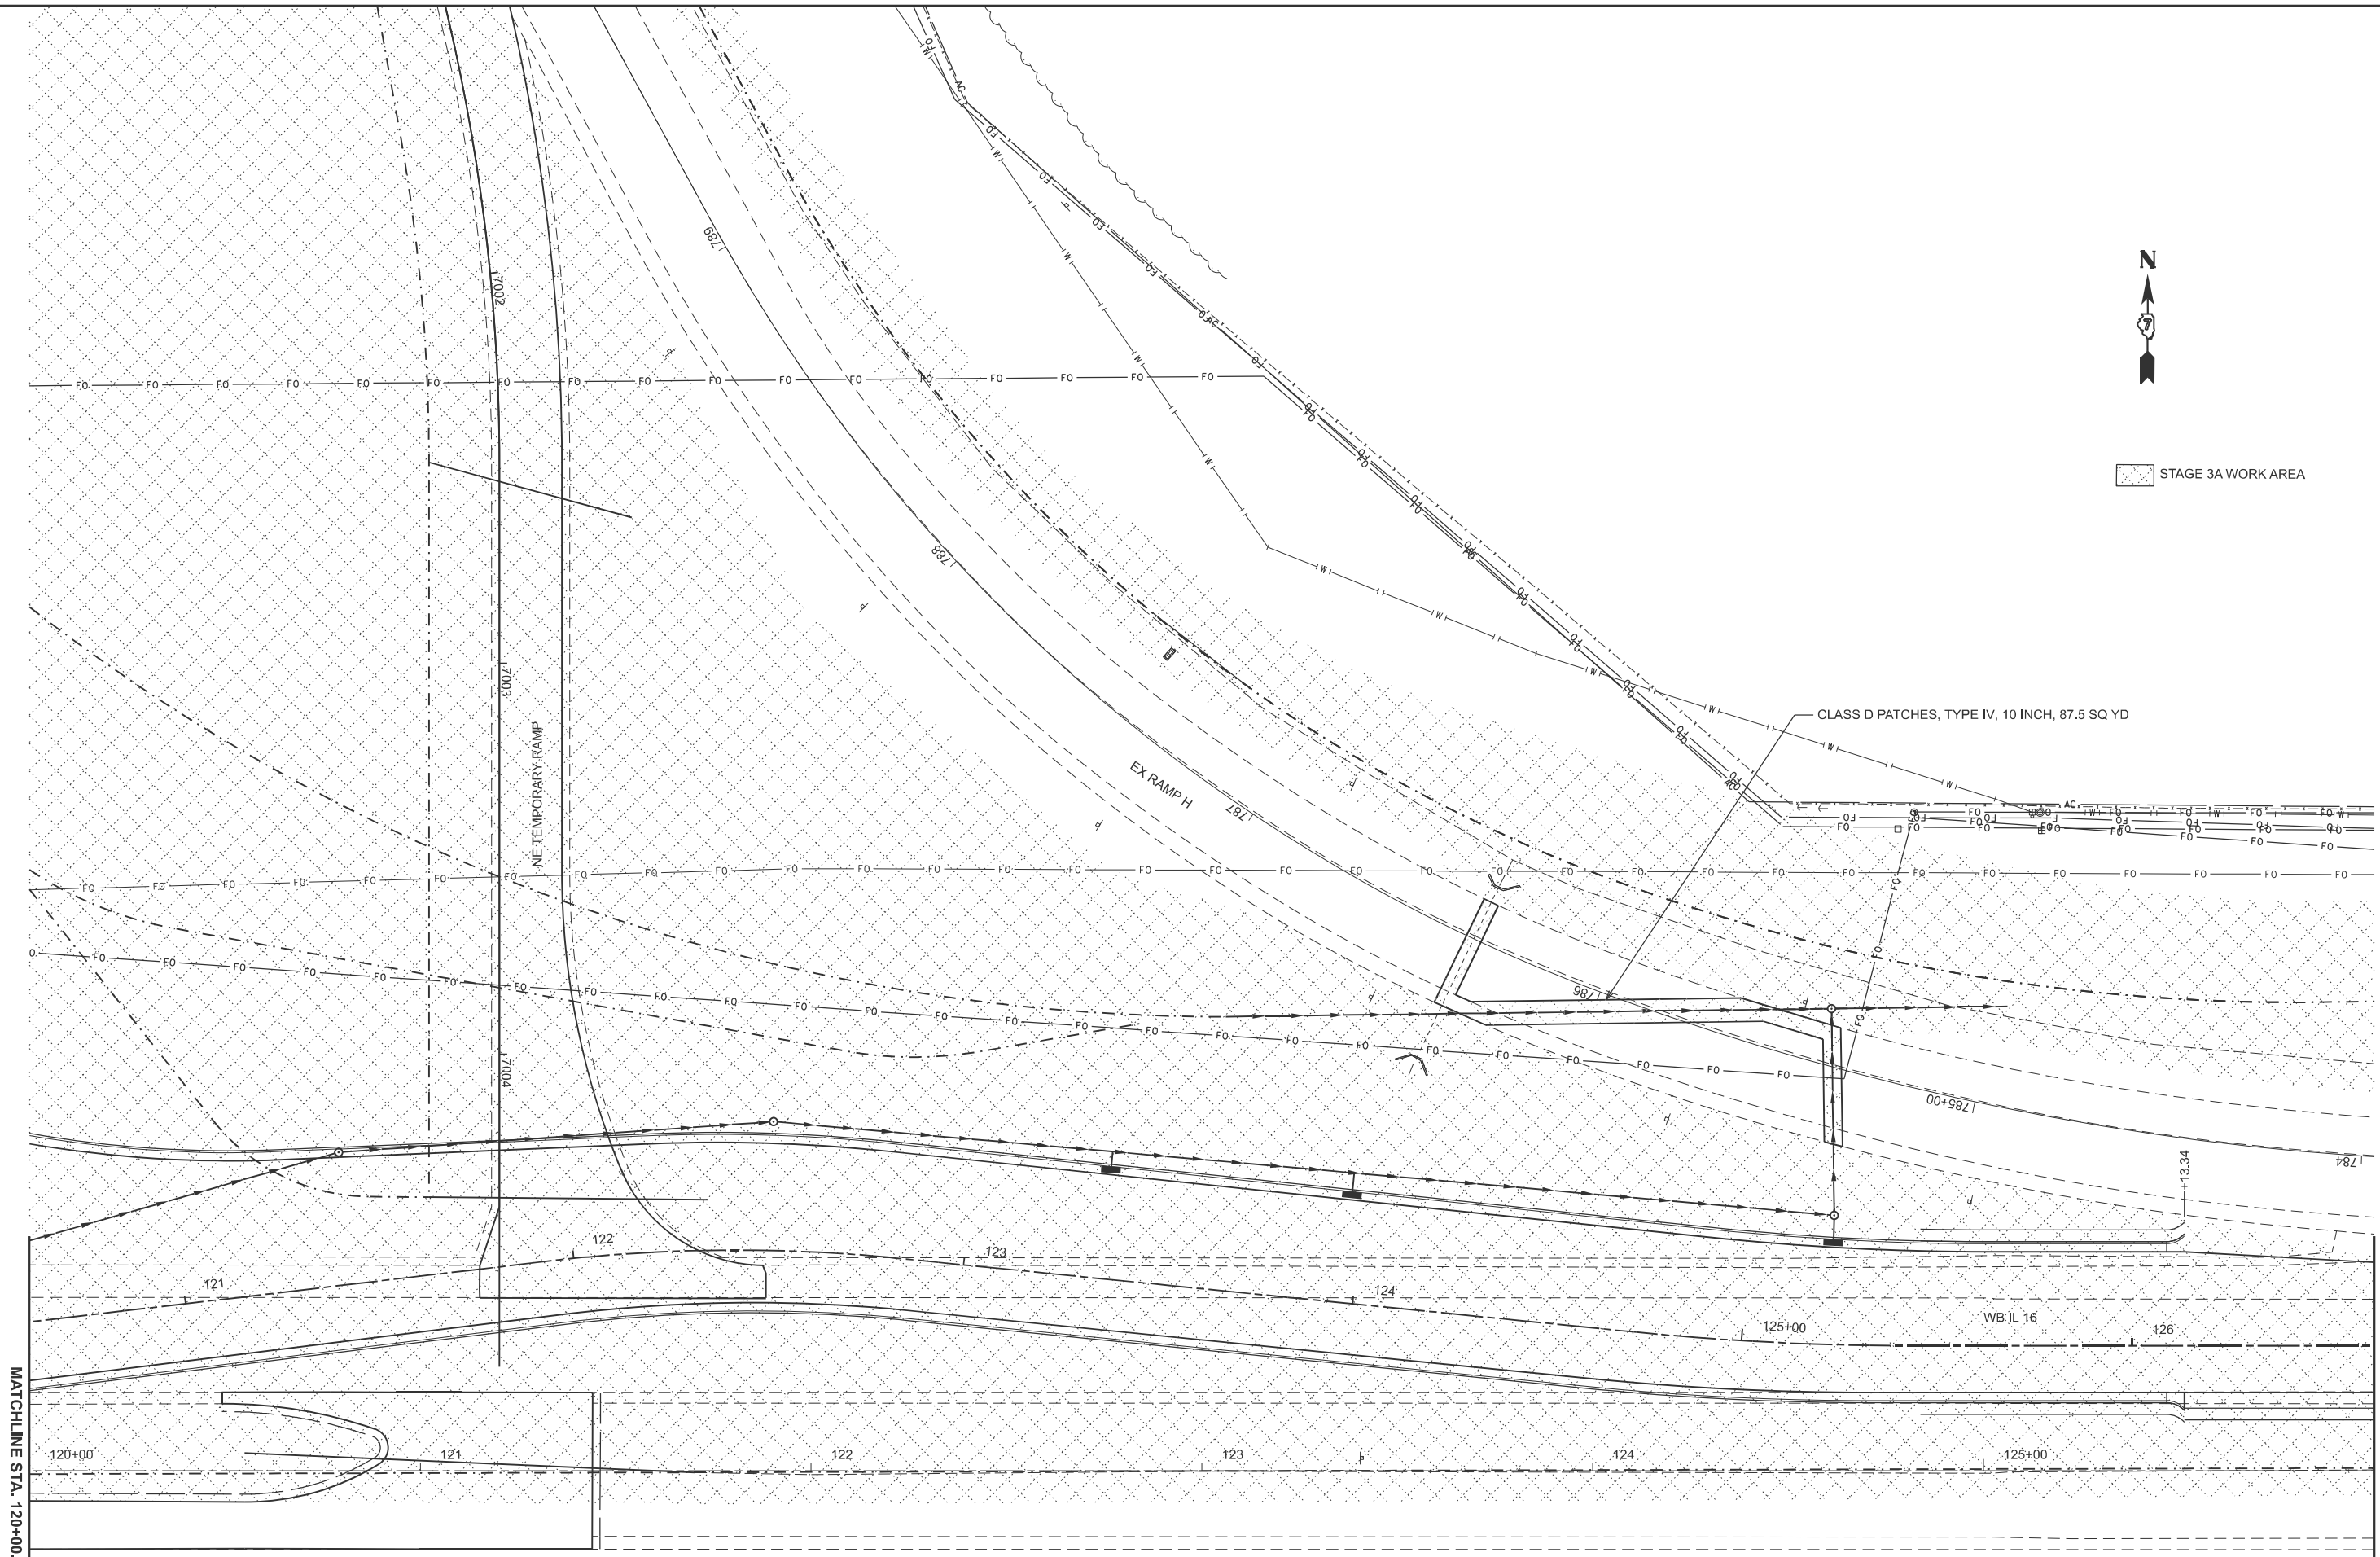



STAGE 3A WORK AREA

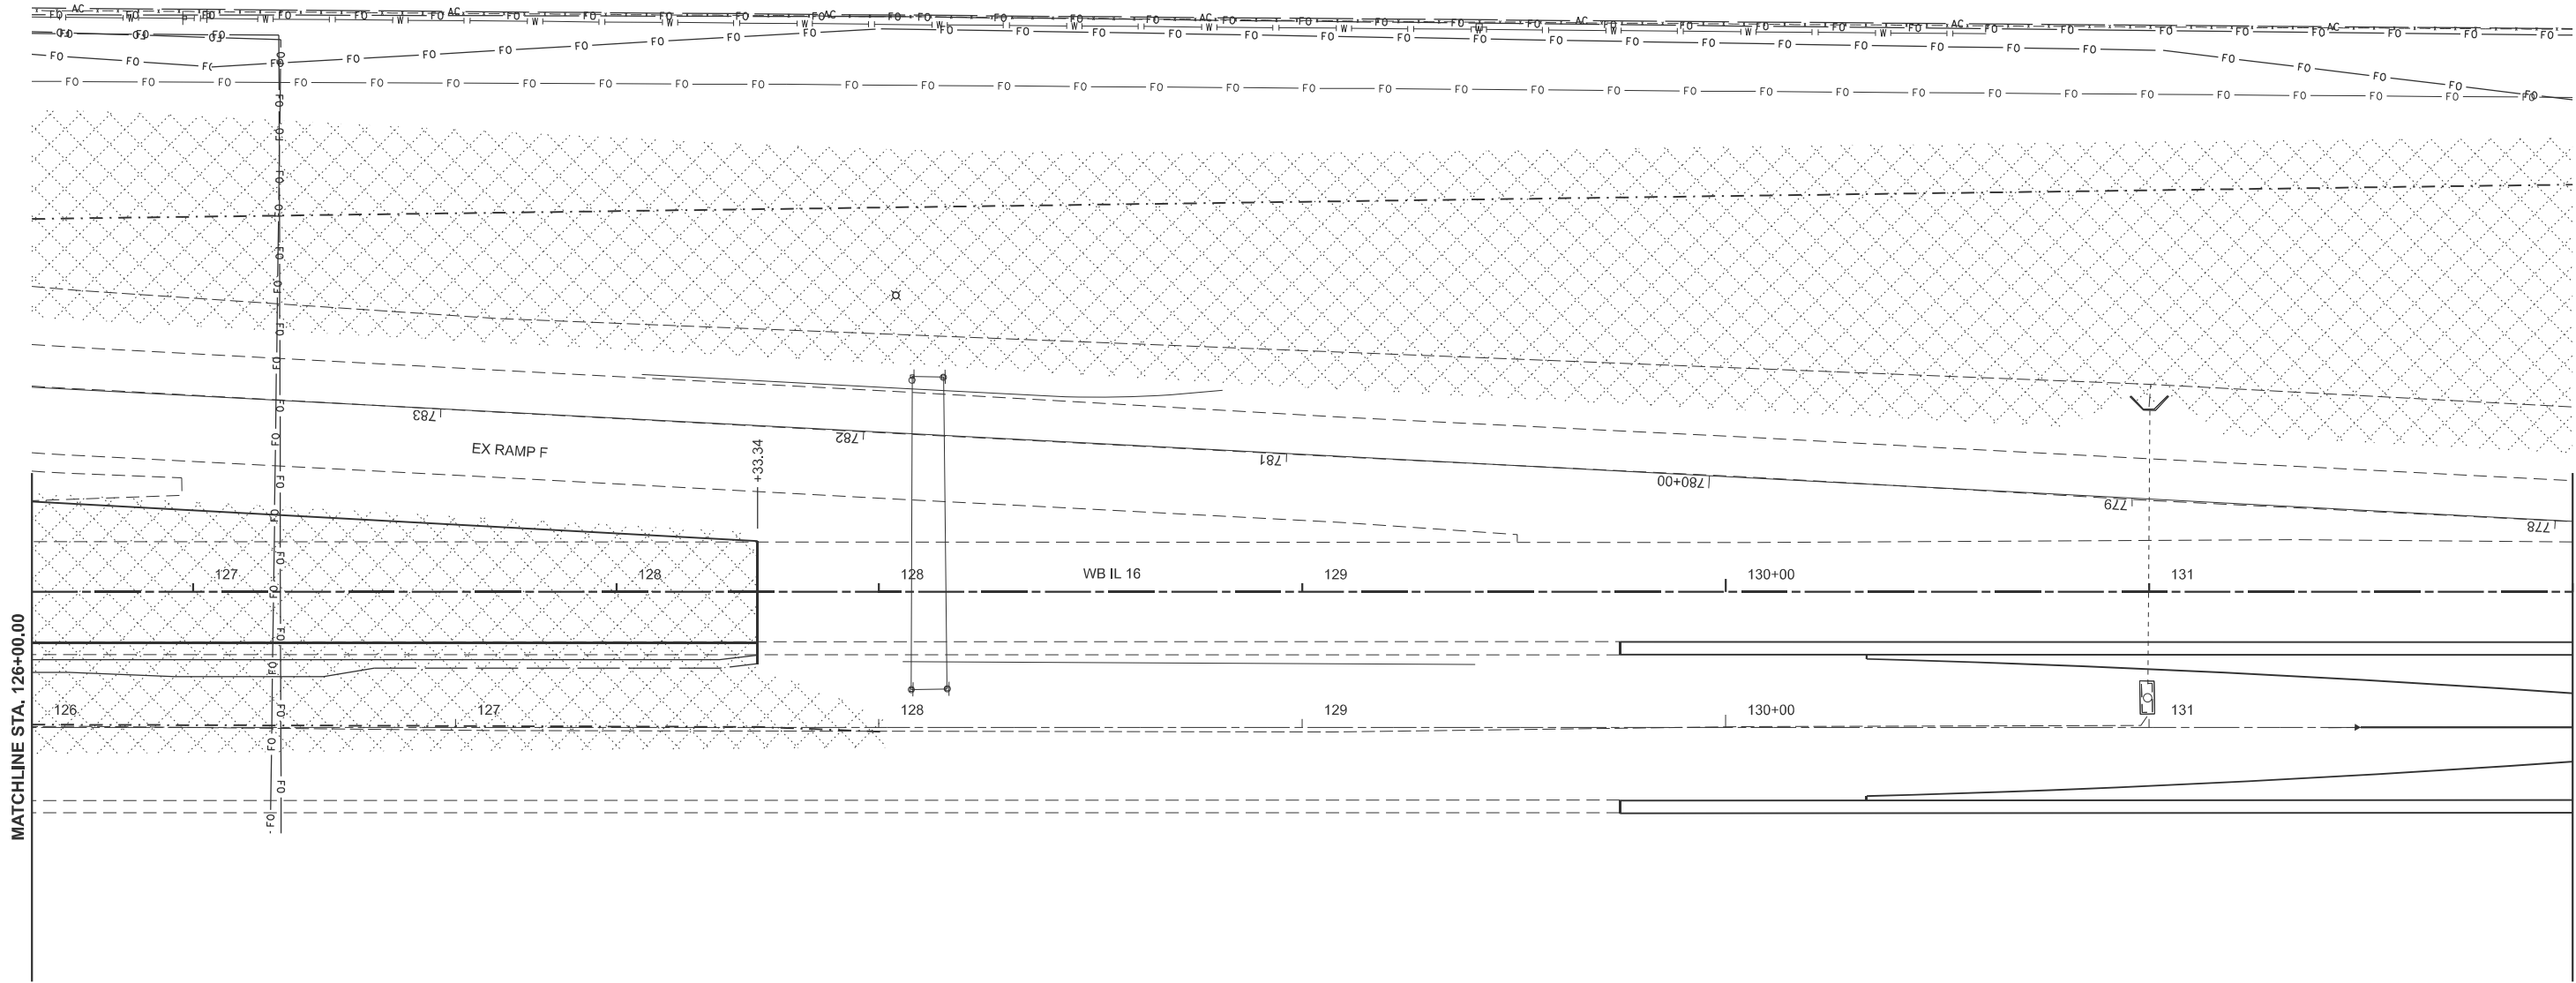

MODEL: Ex IL 16 - 3A IL 20 [Sheet]  
FILE NAME: c:\p\work\hrtz\hrtz\74435-sheets-Staging-Stage3A.dgn

|            |                 |          |   |         |   |
|------------|-----------------|----------|---|---------|---|
| USER NAME  | = kaleb.hirtzel | DESIGNED | - | REVISED | - |
| PLOT SCALE | = \$SCALE\$     | DRAWN    | - | REVISED | - |
| PLOT DATE  | = 8/20/2024     | CHECKED  | - | REVISED | - |
|            |                 | DATE     | - | REVISED | - |

STATE OF ILLINOIS  
DEPARTMENT OF TRANSPORTATION


STAGING PLANS  
STAGE 3A WORK AREA

SCALE: 1"=20'    SHEET 6    OF 23    SHEETS    STA. 126+00.00    TO STA. 132+00.00

| F.A.I<br>RTE.             | SECTION                | COUNTY | TOTAL<br>SHEETS | SHEET<br>NO. |
|---------------------------|------------------------|--------|-----------------|--------------|
| 57                        | (15-22HB-4)BR (15-22)R | COLES  | 1086            | 287          |
| CONTRACT NO. 74435        |                        |        |                 |              |
| ILLINOIS FED. AID PROJECT |                        |        |                 |              |



 STAGE 3A WORK AREA

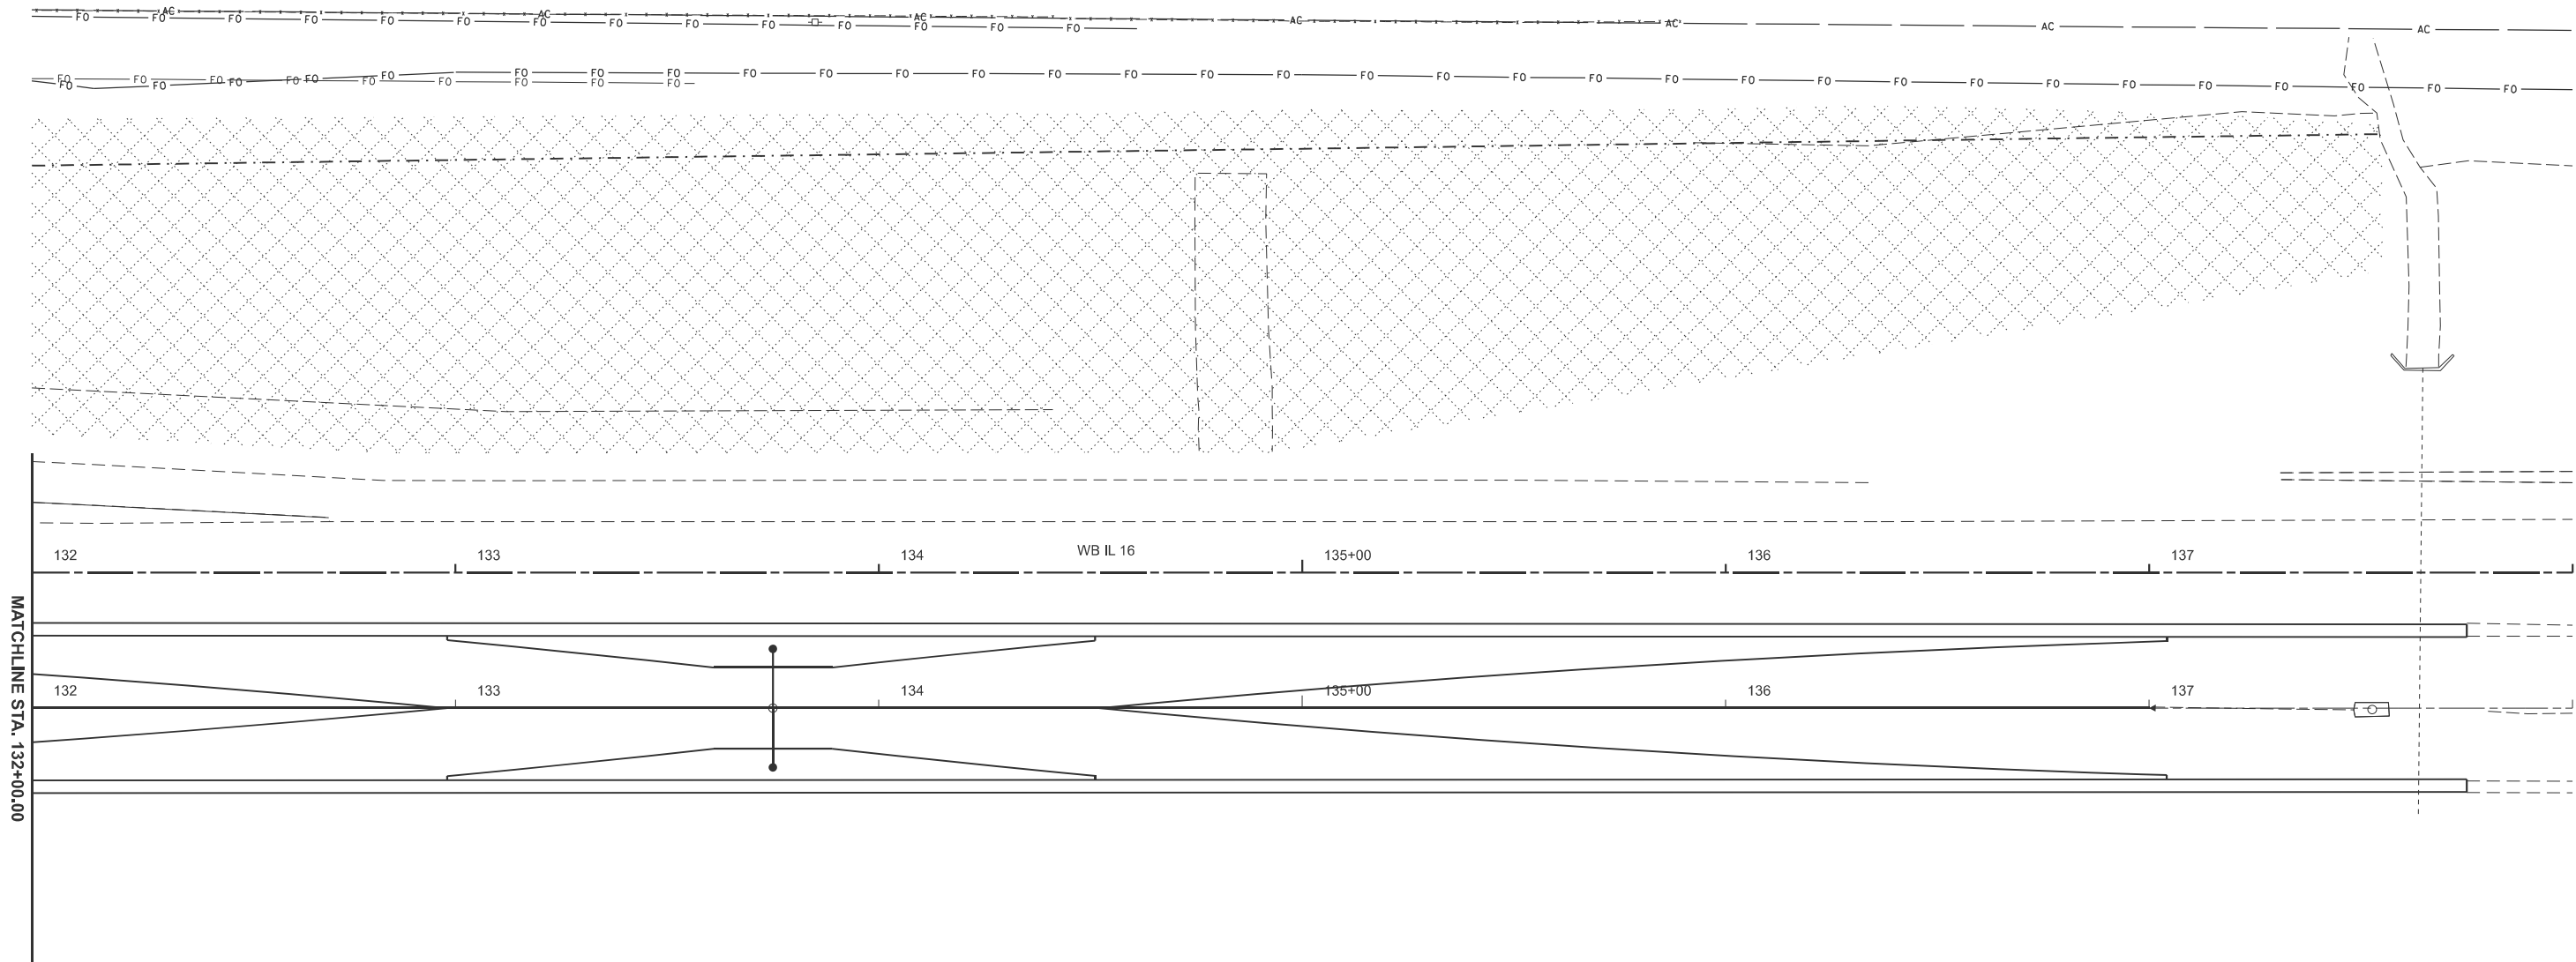

MATCHLINE STA. 132+00.00

MODEL: Ex IL 16 - 3A IL 21 [Sheet]  
FILE NAME: c:\p\work\hrt\hrt\kud852852\74435-sheets-Staging-Stage3A.dgn

|  |                           |            |           |                                                   |                                     |              |                |                    |                        |                  |                 |              |
|--|---------------------------|------------|-----------|---------------------------------------------------|-------------------------------------|--------------|----------------|--------------------|------------------------|------------------|-----------------|--------------|
|  | USER NAME = kaleb.hirtzel | DESIGNED - | REVISED - | STATE OF ILLINOIS<br>DEPARTMENT OF TRANSPORTATION | STAGING PLANS<br>STAGE 3A WORK AREA |              |                | F.A.I<br>RTE.      | SECTION                | COUNTY           | TOTAL<br>SHEETS | SHEET<br>NO. |
|  | PLOT SCALE = \$SCALE\$    | CHECKED -  | REVISED - |                                                   |                                     |              |                | 57                 | (15-22HB-4)BR (15-22)R | COLES            | 1086            | 288          |
|  | PLOT DATE = 8/20/2024     | DATE -     | REVISED - |                                                   | SCALE: 1"=20'                       |              |                | CONTRACT NO. 74435 |                        |                  |                 |              |
|  |                           |            |           |                                                   | SHEET 7                             | OF 23 SHEETS | STA. 132+00.00 | TO STA. 138+00.00  | ILLINOIS               | FED. AID PROJECT |                 |              |




MODEL: RAMPB-NB06 - 3A Ramp B-1 [Sheet]  
FILE NAME: c:\p\work\hrtz\hrtz\kld652852\0774435-sheets-Staging-Stage3A.dgn





MODEL: Ex IL 16 - 3A Removal-1 [Sheet]  
FILE NAME: c:\pwworking\hrtzel\k\0852852\0774435-sheets\Staging-Stage3A\PAvtRem.dgn

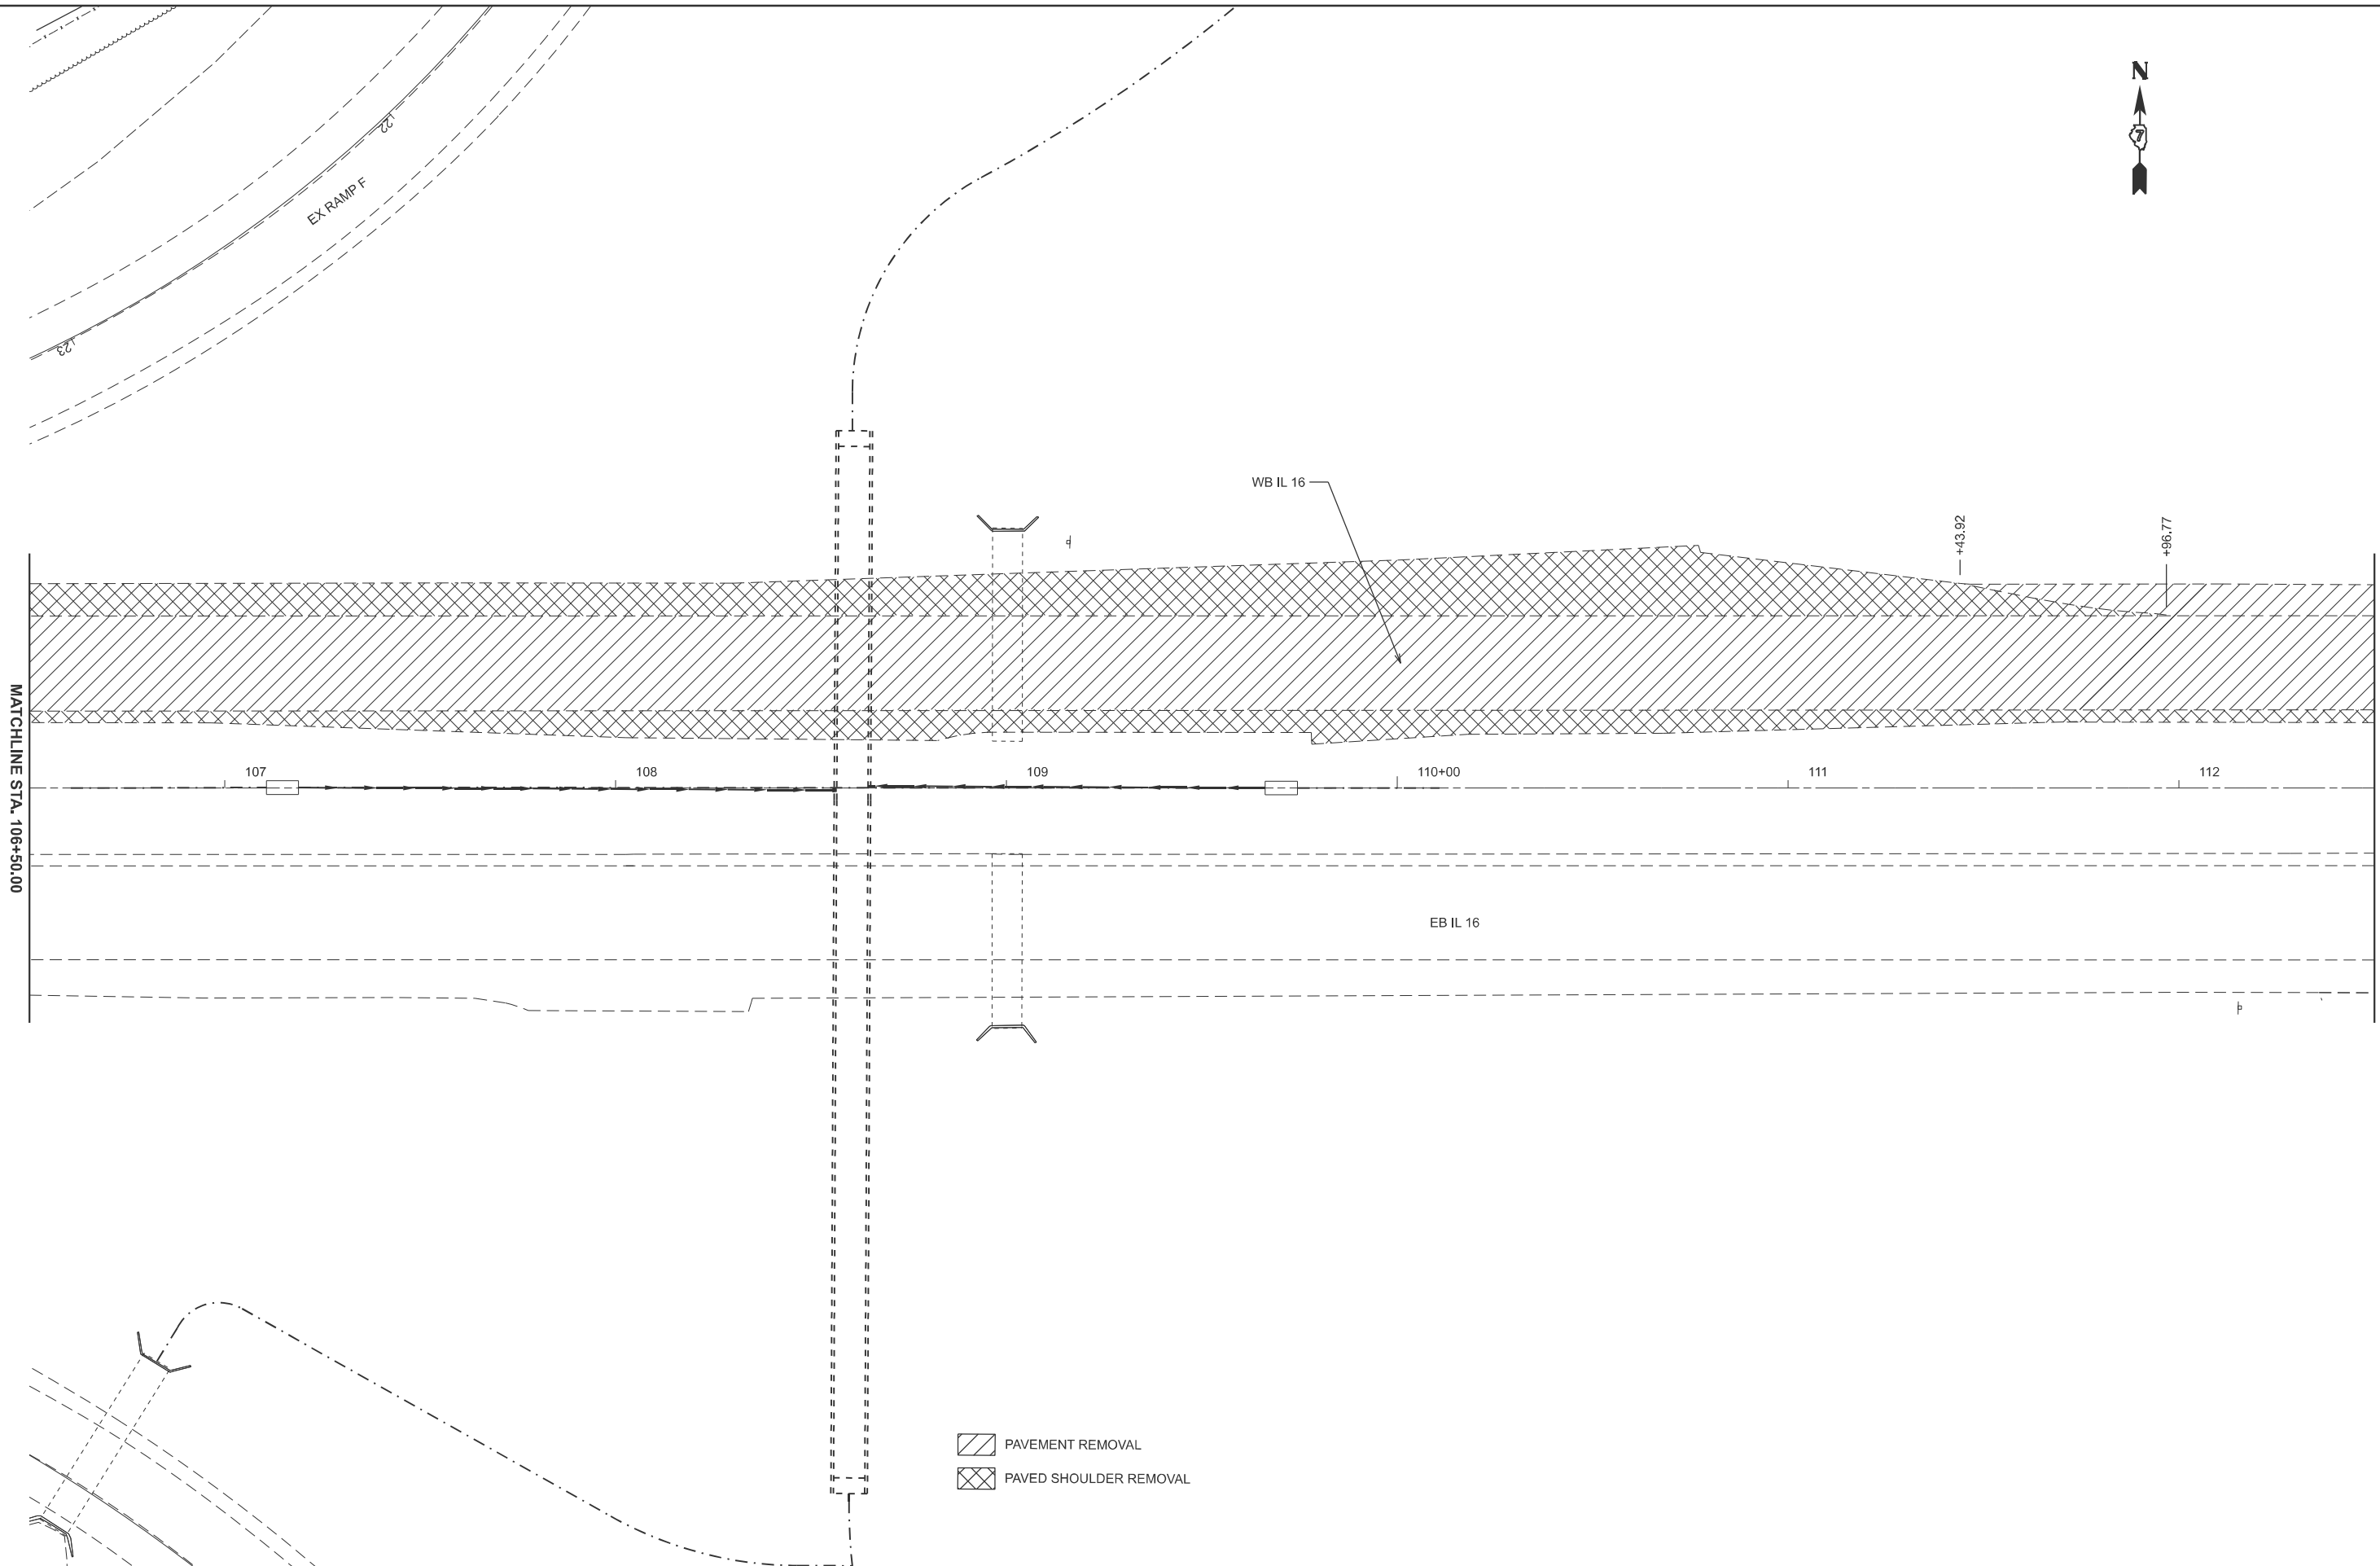

|            |                 |           |   |         |   |
|------------|-----------------|-----------|---|---------|---|
| USER NAME  | = kaleb.hirtzel | DESIGNED  | - | REVISED | - |
| DRAWN      | -               | REVISIONS | - | REVISED | - |
| PLOT SCALE | = \$SCALE\$     | CHECKED   | - | REVISED | - |
| PLOT DATE  | = 8/20/2024     | DATE      | - | REVISED | - |

STATE OF ILLINOIS  
DEPARTMENT OF TRANSPORTATION

STAGING PLAN  
STAGE 3A PAVEMENT REMOVAL

SCALE: 1"=20'


SHEET 11 OF 23 SHEETS

STA. 106+50.00 TO STA. 112+50.00

| F.A.I<br>RTE.             | SECTION                | COUNTY | TOTAL<br>SHEETS | SHEET<br>NO. |
|---------------------------|------------------------|--------|-----------------|--------------|
| 57                        | (15-22HB-4)BR (15-22)R | COLES  | 1086            | 292          |
| CONTRACT NO. 74435        |                        |        |                 |              |
| ILLINOIS FED. AID PROJECT |                        |        |                 |              |

MODEL: Ex IL 16-3A Removal2 [Sheet]  
FILE NAME: c:\p\work\hrtzel\10852852\174435-sheets\Staging-Stage3A\PrintRem.dgn

-  PAVEMENT REMOVAL
-  PAVED SHOULDER REMOVAL

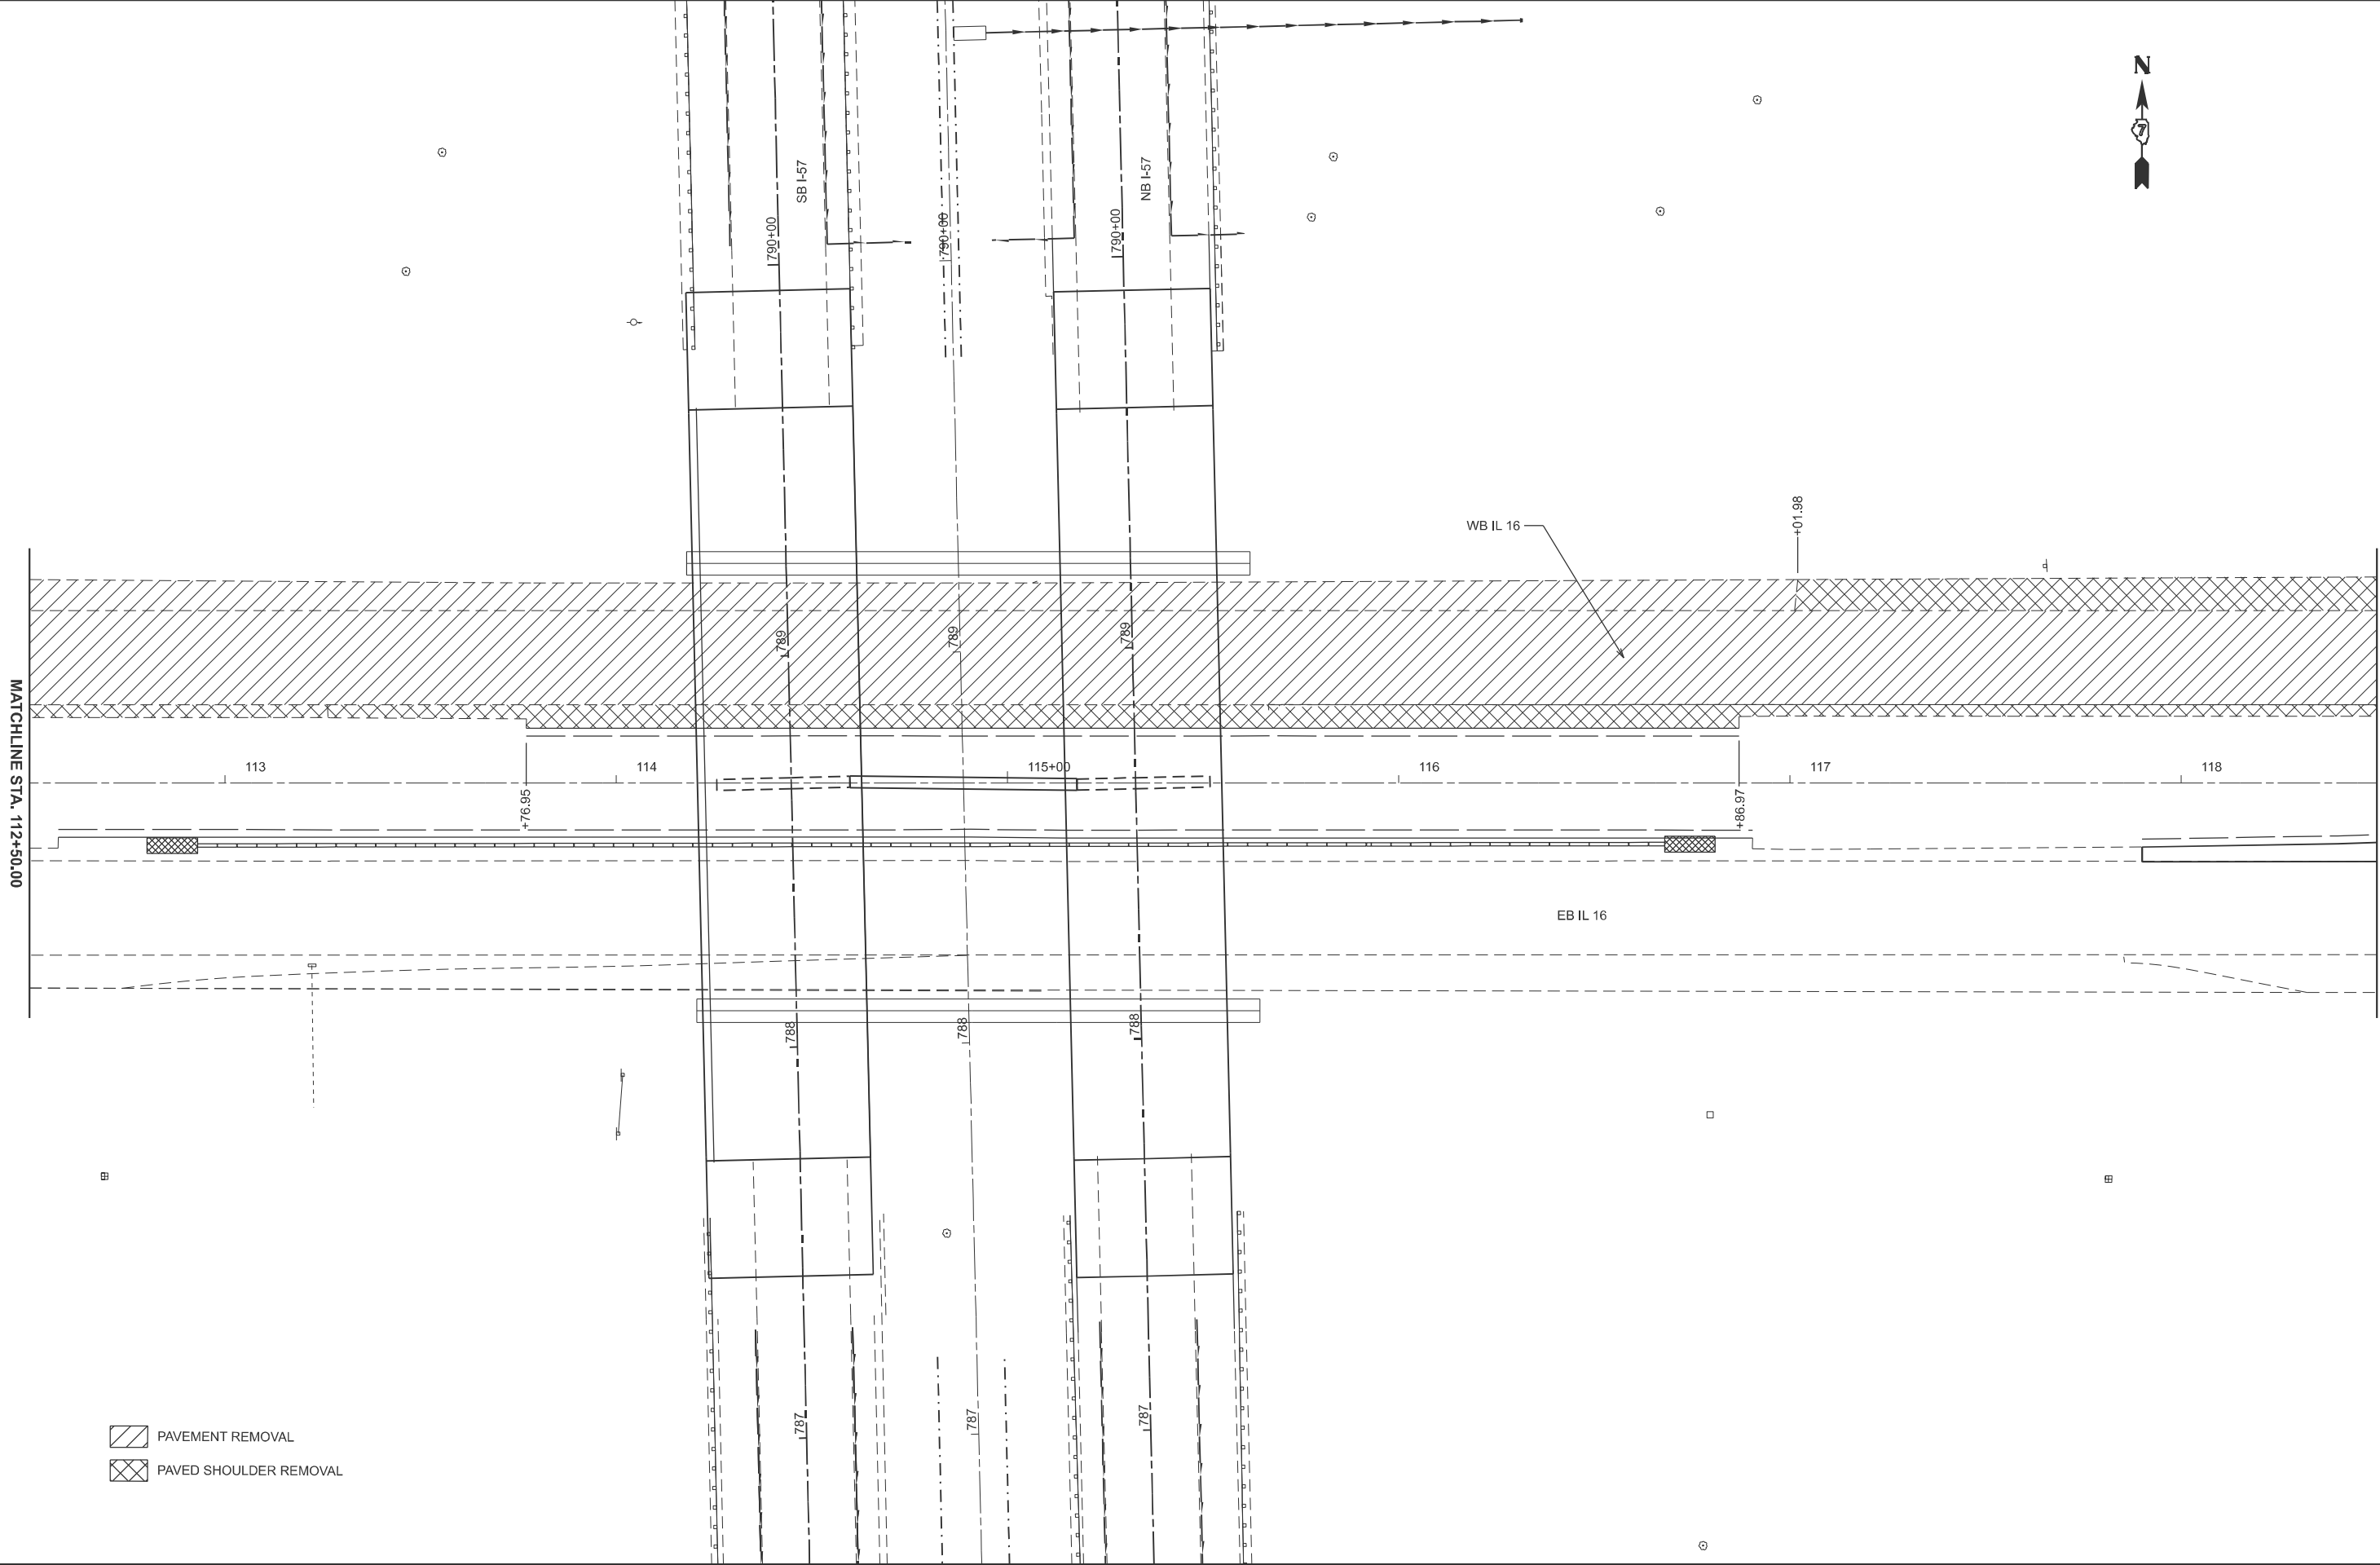

|            |                 |          |   |         |   |
|------------|-----------------|----------|---|---------|---|
| USER NAME  | = kaleb.hirtzel | DESIGNED | - | REVISED | - |
| DRAWN      | -               | REVIS    | - | REVISED | - |
| PLOT SCALE | = \$\$SCALE\$   | CHECKED  | - | REVISED | - |
| PLOT DATE  | = 8/20/2024     | DATE     | - | REVISED | - |

STATE OF ILLINOIS  
DEPARTMENT OF TRANSPORTATION


| STAGING PLAN<br>STAGE 3A PAVEMENT REMOVAL |          |              |                                  |
|-------------------------------------------|----------|--------------|----------------------------------|
| SCALE: 1"=20'                             | SHEET 12 | OF 23 SHEETS | STA. 112+50.00 TO STA. 118+50.00 |

| F.A.I<br>RTE.      | SECTION                | COUNTY           | TOTAL<br>SHEETS | SHEET<br>NO. |
|--------------------|------------------------|------------------|-----------------|--------------|
| 57                 | (15-22HB-4)BR (15-22)R | COLES            | 1086            | 293          |
| CONTRACT NO. 74435 |                        |                  |                 |              |
| ILLINOIS           |                        | FED. AID PROJECT |                 |              |





MODEL: NE Temp Ramp - 3A TempRamp Rem [Sheet]  
FILE NAME: c:\pw\work\pwh\hrtz\k\dd862852\D774435-sheets-Staging-Stage3A\PartRem.dgn

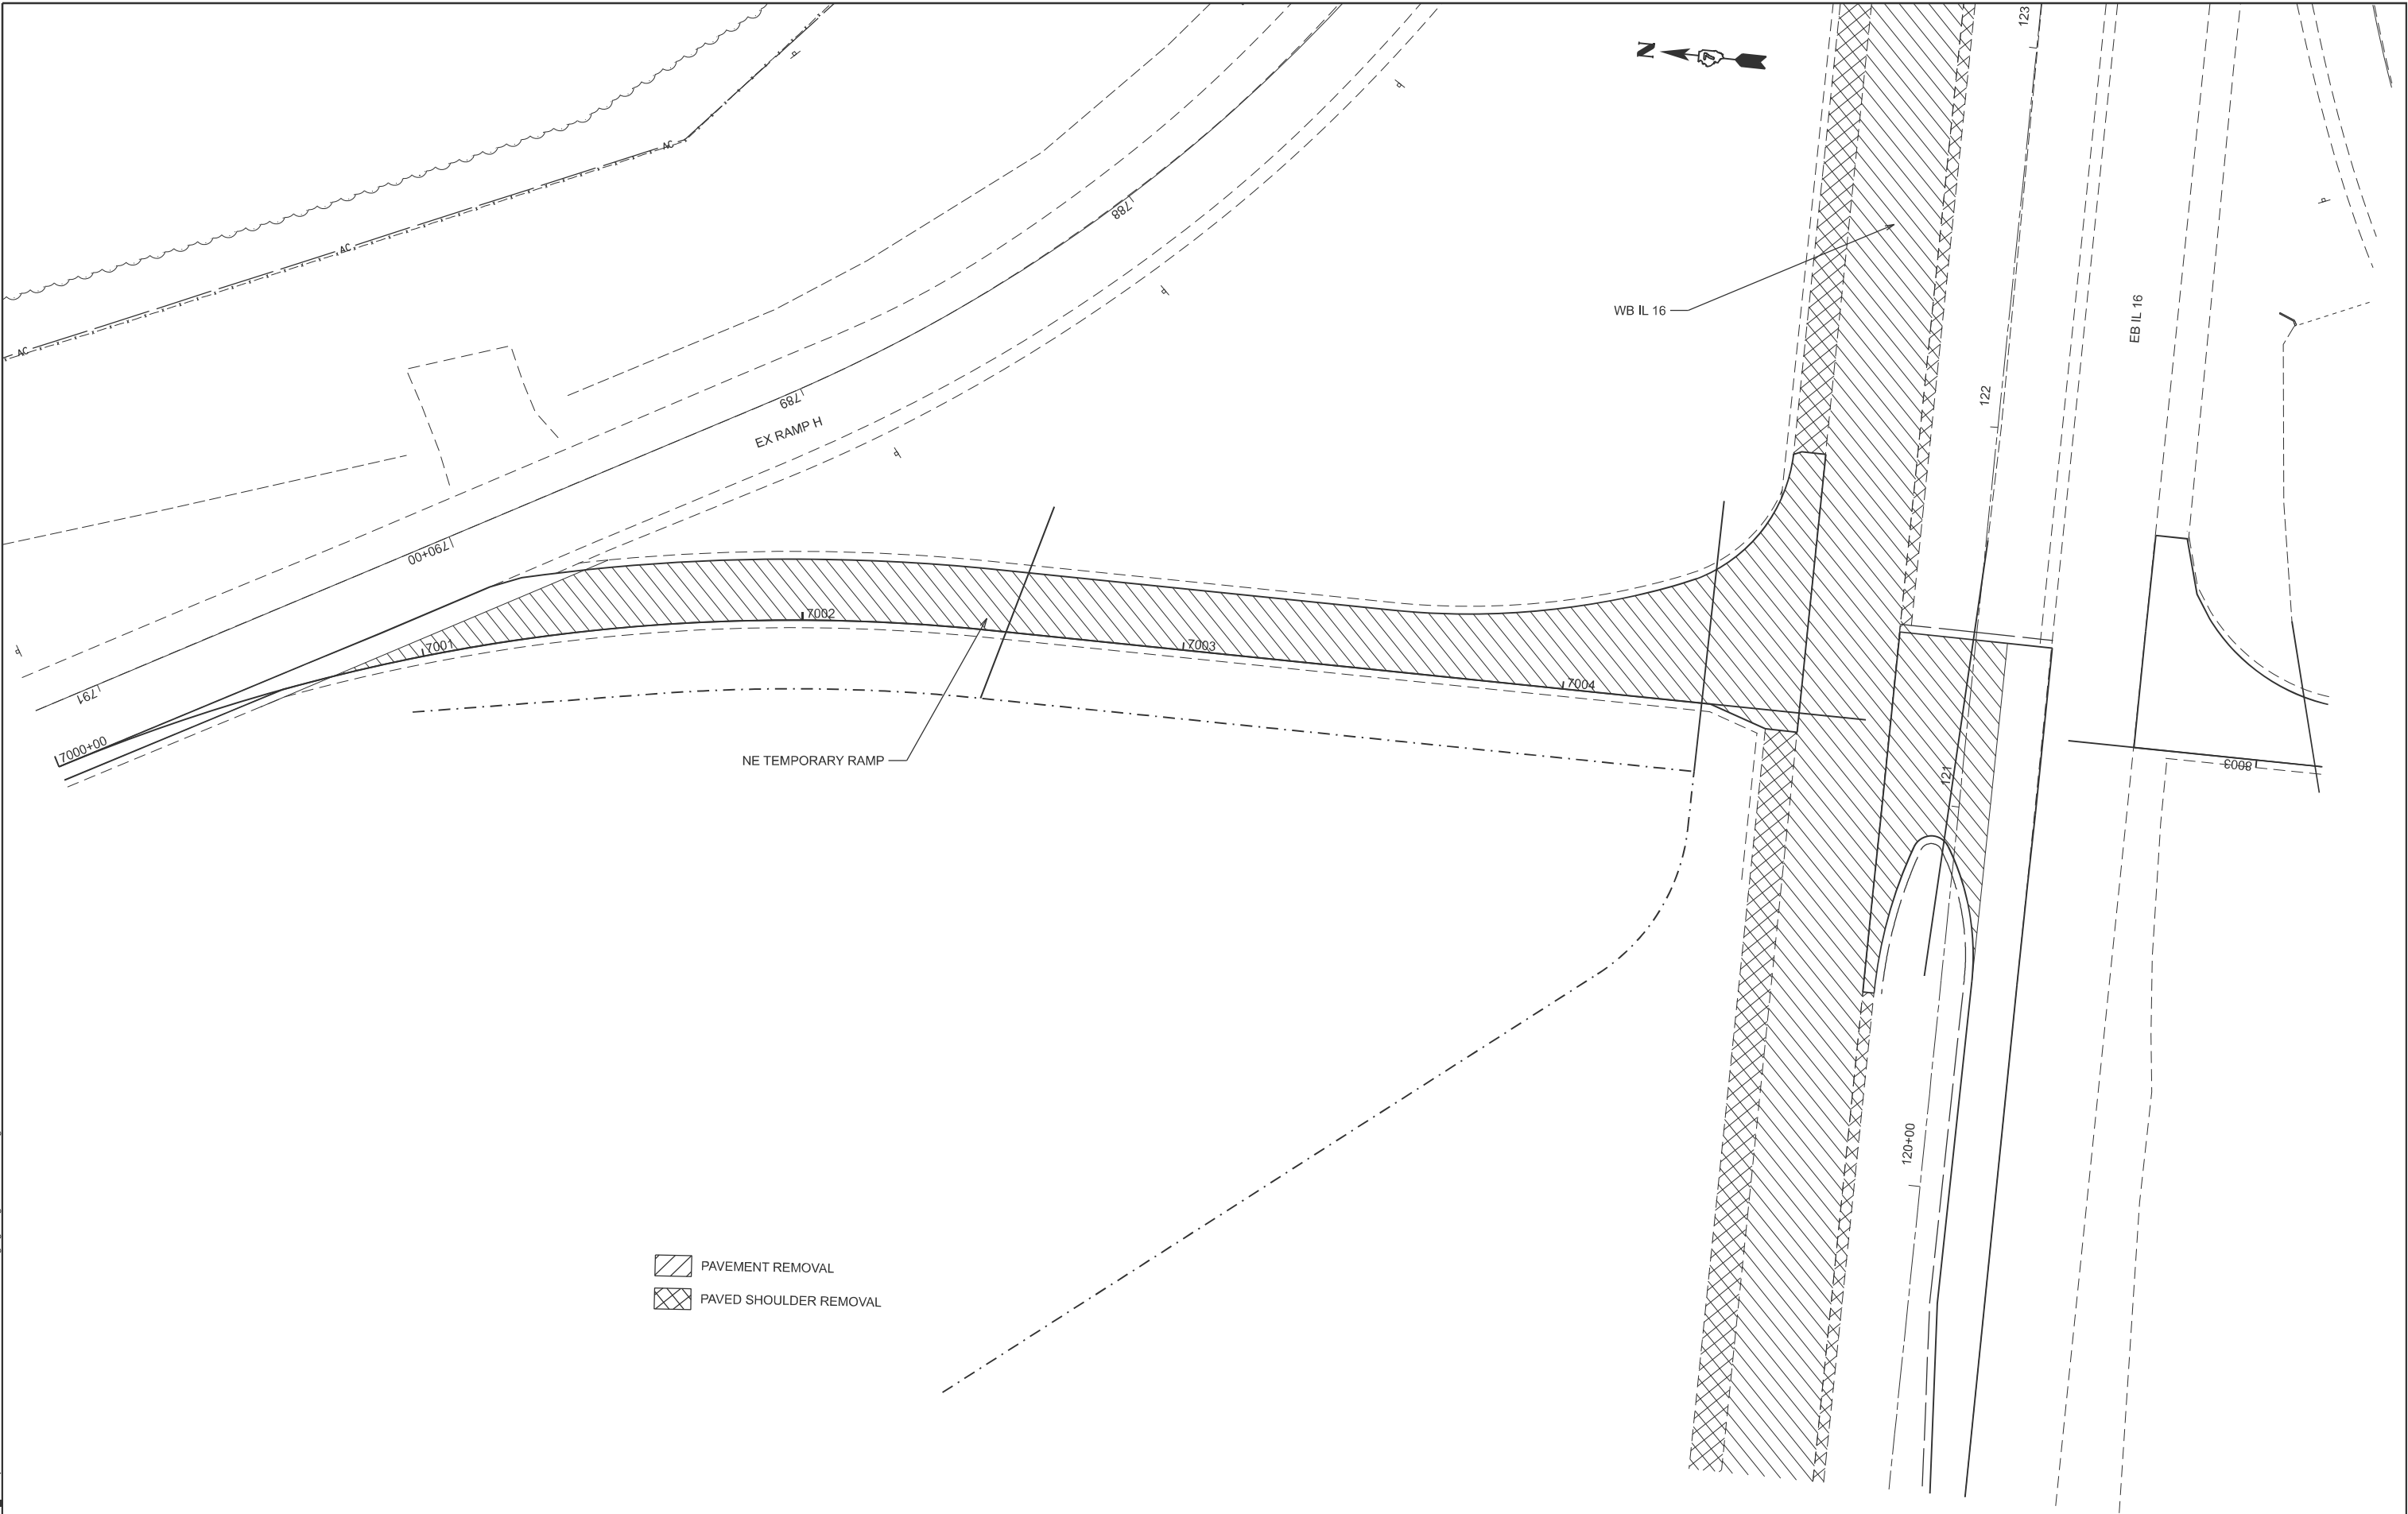

- PAVEMENT REMOVAL
- PAVED SHOULDER REMOVAL

|  |                           |            |           |
|--|---------------------------|------------|-----------|
|  | USER NAME = kaleb.hirtzel | DESIGNED - | REVISED - |
|  |                           | DRAWN -    | REVISED - |
|  | PLOT SCALE = \$SCALE\$    | CHECKED -  | REVISED - |
|  | PLOT DATE = 8/20/2024     | DATE -     | REVISED - |


STATE OF ILLINOIS  
DEPARTMENT OF TRANSPORTATION

STAGING PLAN  
STAGE 3A PAVEMENT REMOVAL

SCALE: 1"=20'    SHEET 15    OF   23   SHEETS    STA. 7000+00.00    TO STA. 7006+00.00

| F.A.I<br>RTE.      | SECTION                | COUNTY   | TOTAL<br>SHEETS | SHEET<br>NO. |
|--------------------|------------------------|----------|-----------------|--------------|
| 57                 | (15-22HB-4)BR (15-22)R | COLES    | 1086            | 296          |
| CONTRACT NO. 74435 |                        |          |                 |              |
|                    |                        | ILLINOIS |                 |              |

MODEL: Ex IL 16-3A REMOVAL S (Sheet)  
FILE NAME: c:\p\work\hirtzel\id852852\ID74435-sheets\Staging-Stage3A\StrRemoval.dgn

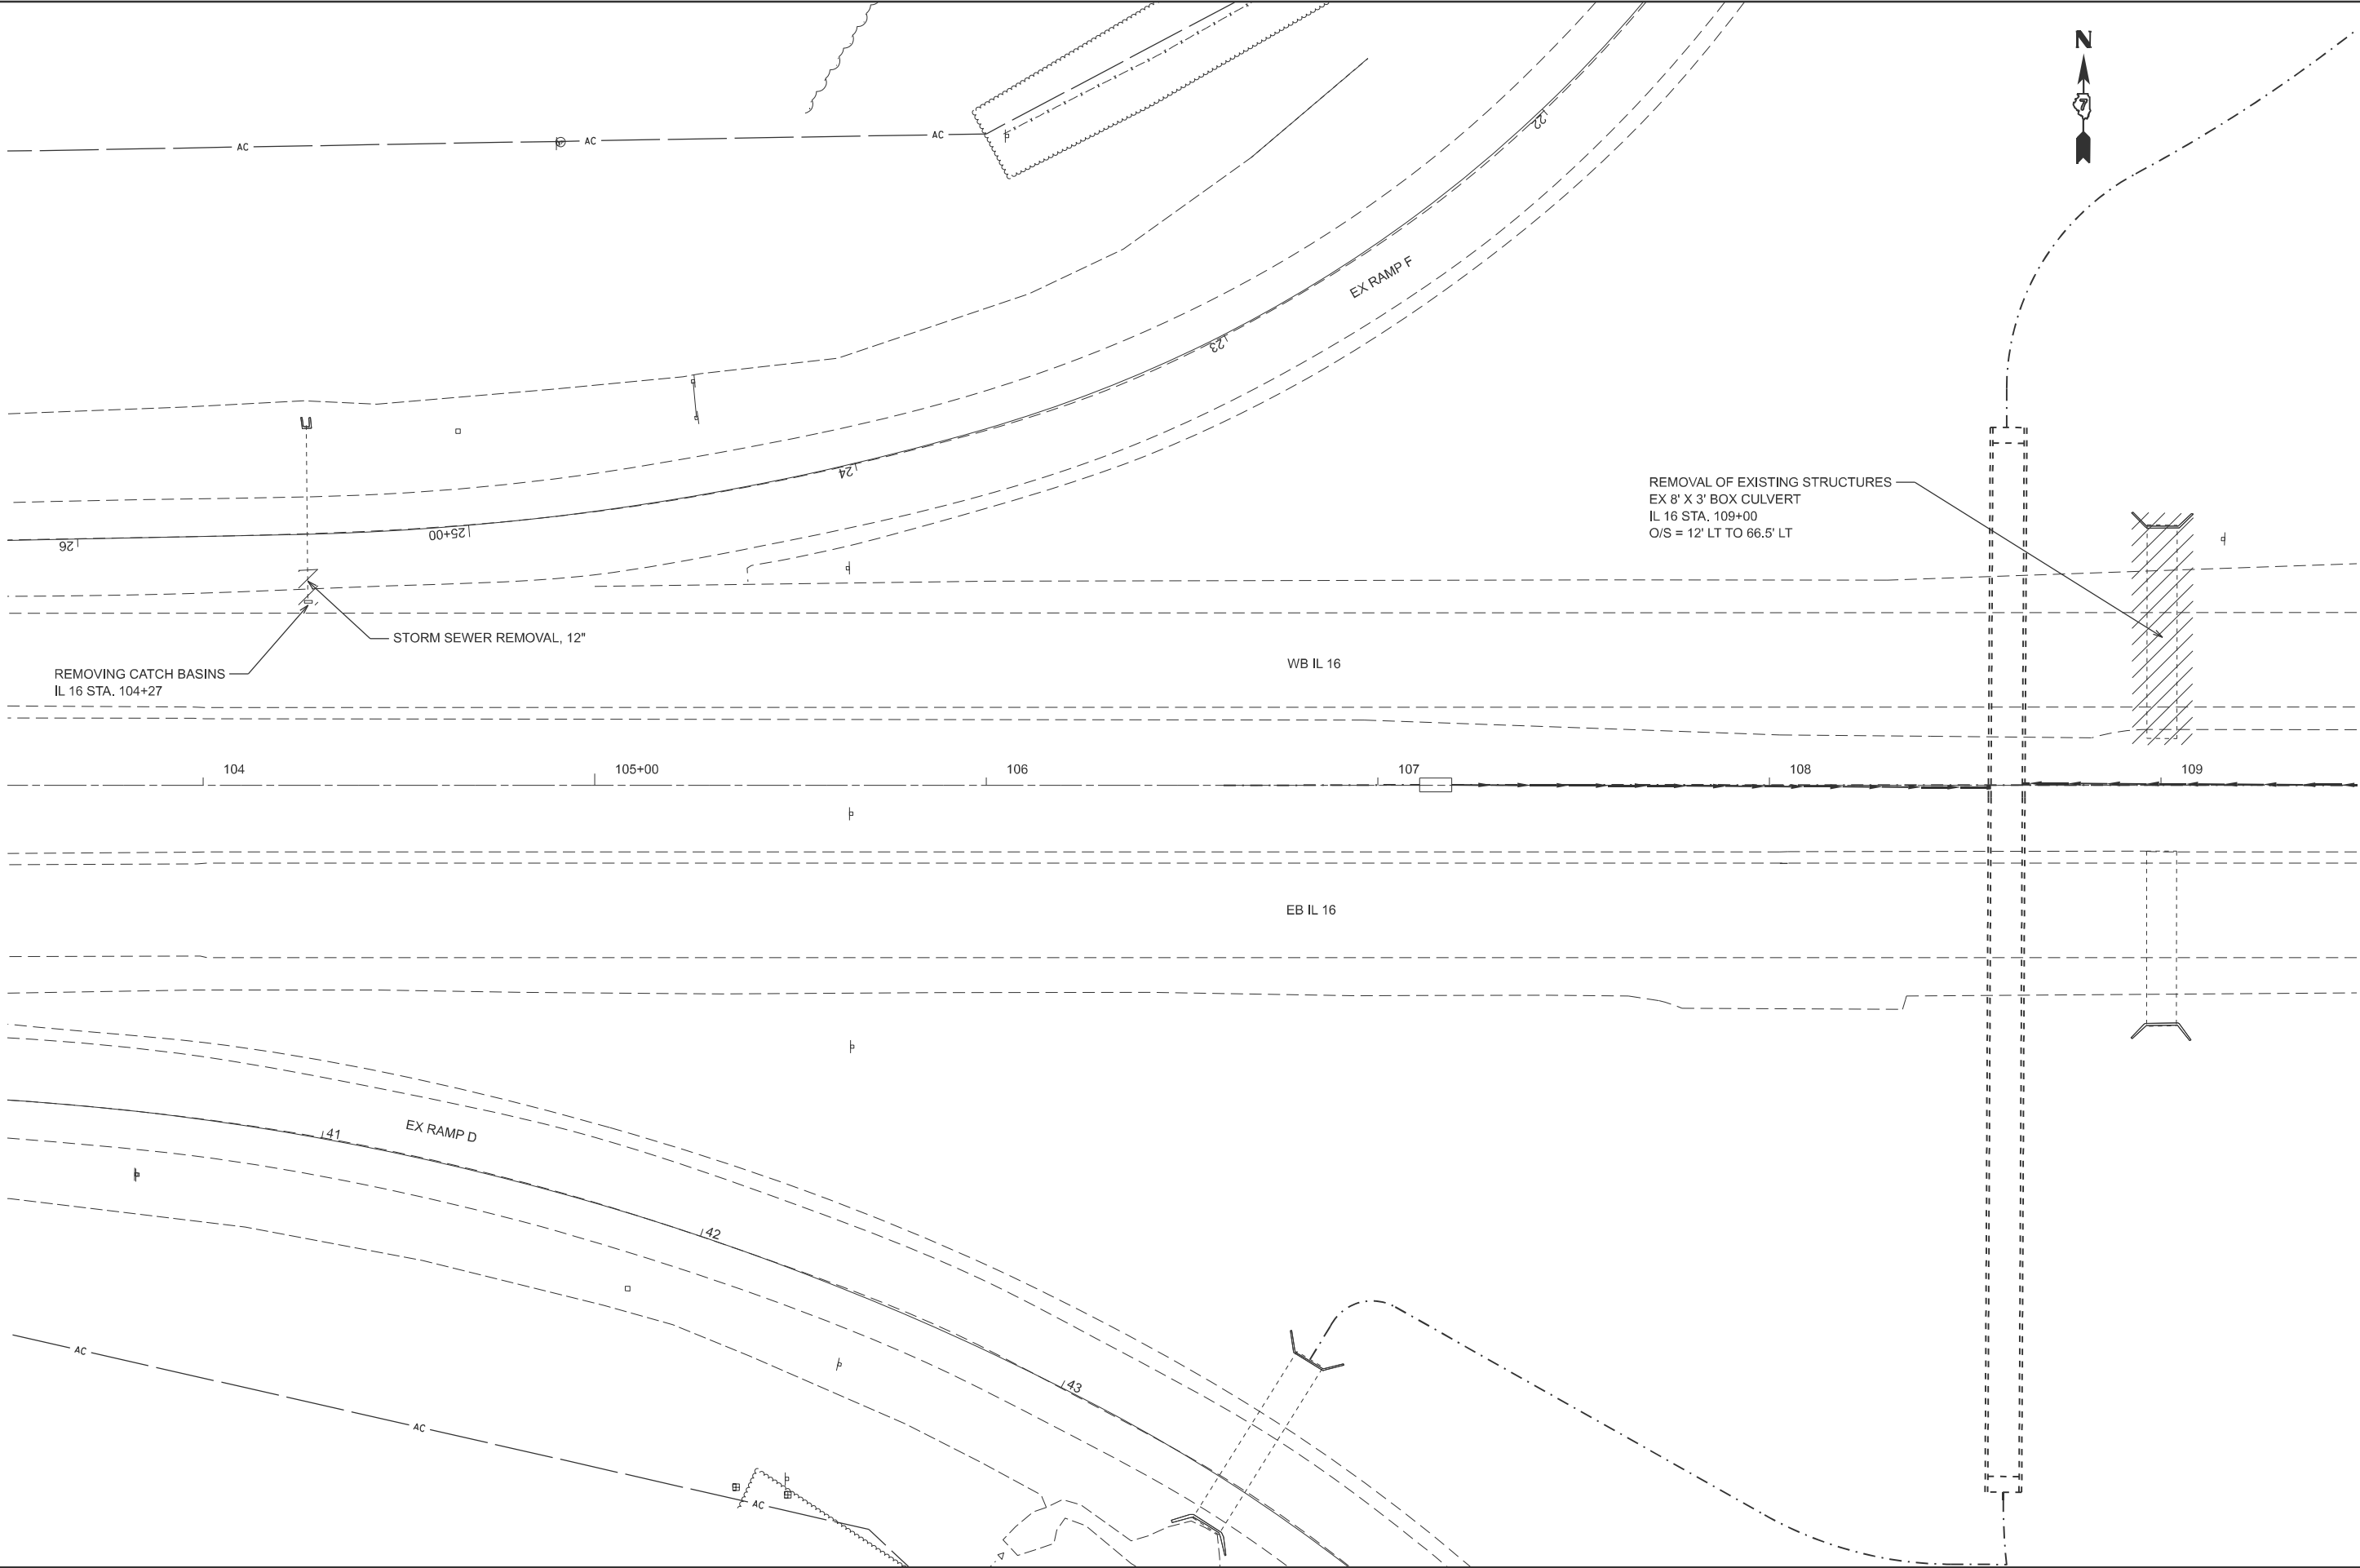

|            |                 |          |   |         |   |
|------------|-----------------|----------|---|---------|---|
| USER NAME  | = kaleb.hirtzel | DESIGNED | - | REVISED | - |
| DRAWN      | -               | REVIS    | - | REVISED | - |
| PLOT SCALE | = \$\$SCALE\$   | CHECKED  | - | REVISED | - |
| PLOT DATE  | = 8/20/2024     | DATE     | - | REVISED | - |

STATE OF ILLINOIS  
DEPARTMENT OF TRANSPORTATION

STAGING PLANS  
STAGE 3A STRUCTURE REMOVALS


SCALE: 1"=20'

SHEET 16 OF 23 SHEETS

STA. 103+50.00 TO STA. 109+50.00


| F.A.I<br>RTE.             | SECTION                | COUNTY | TOTAL<br>SHEETS | SHEET<br>NO. |
|---------------------------|------------------------|--------|-----------------|--------------|
| 57                        | (15-22HB-4)BR (15-22)R | COLES  | 1086            | 297          |
| CONTRACT NO. 74435        |                        |        |                 |              |
| ILLINOIS FED. AID PROJECT |                        |        |                 |              |

MODEL: Ex IL 16-3A REMOVAL S-1 (Sheet)  
FILE NAME: c:\p\work\hrtz\hrtz\id652852\D774435-sheets-Staging-Stage3A\StrRemoval.dgn

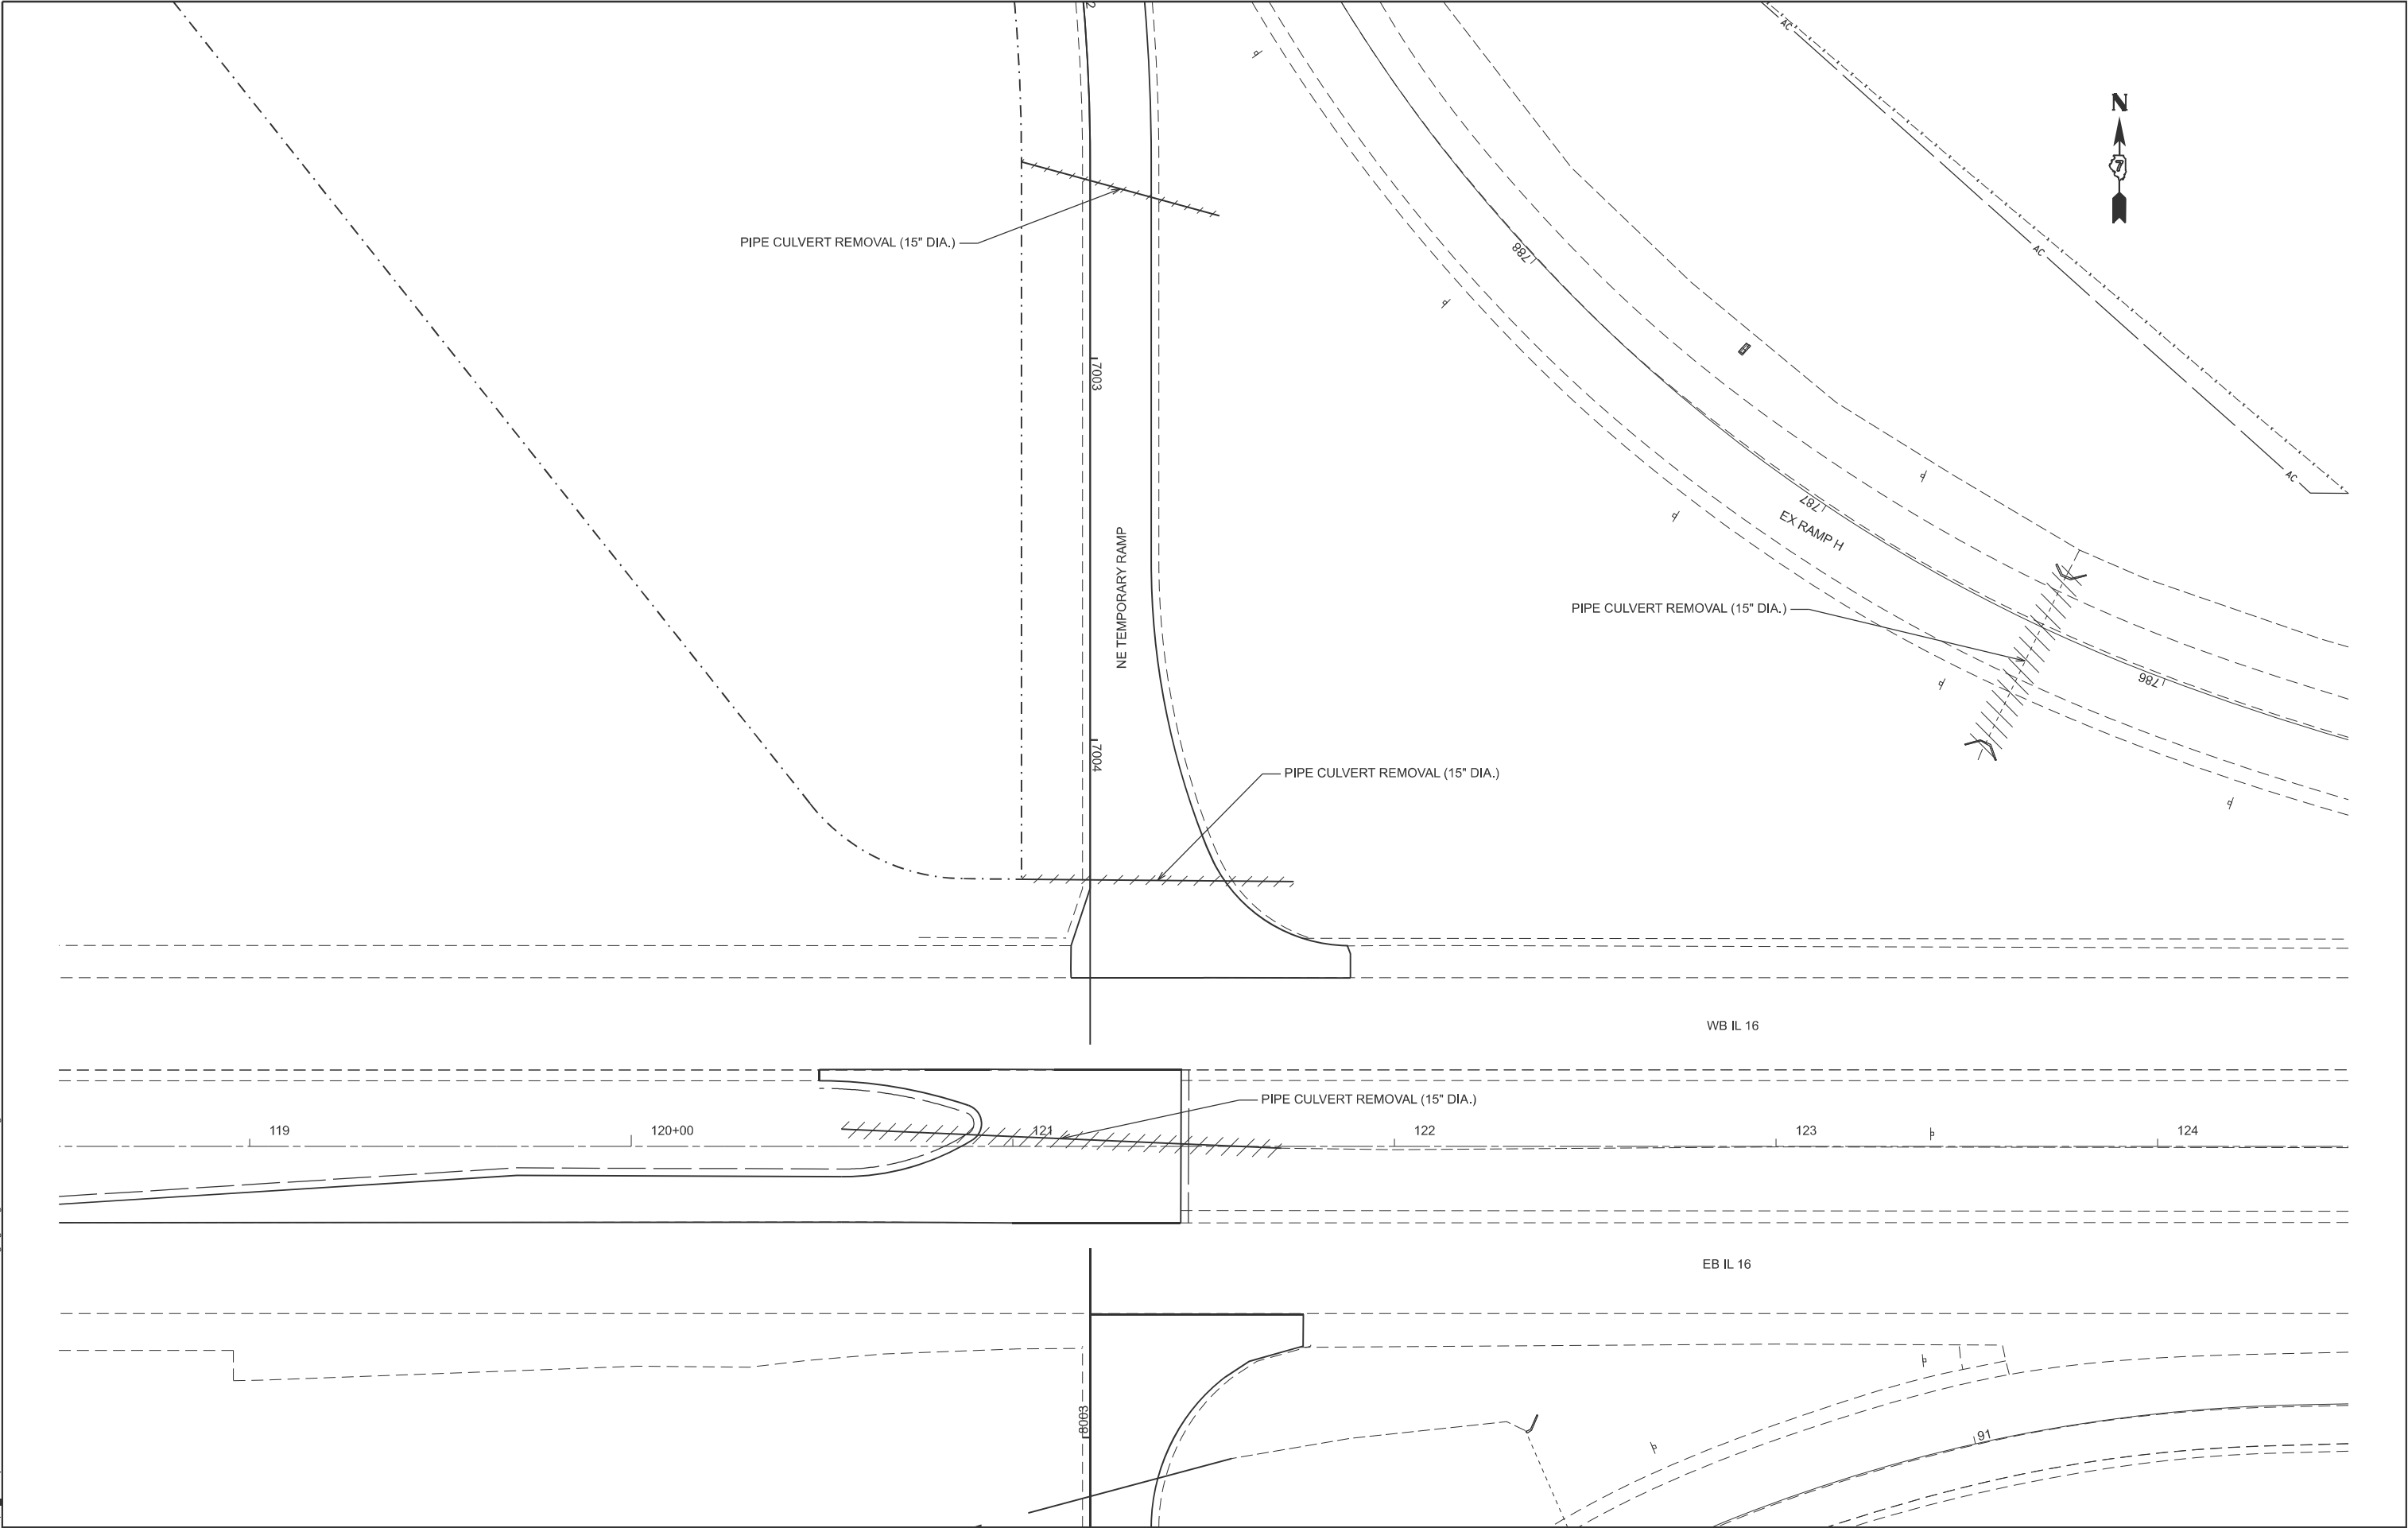

|  |                           |            |           |                                                   |                                              |       |        |                    |                        |        |                 |              |
|--|---------------------------|------------|-----------|---------------------------------------------------|----------------------------------------------|-------|--------|--------------------|------------------------|--------|-----------------|--------------|
|  | USER NAME = kaleb.hirtzel | DESIGNED - | REVISED - | STATE OF ILLINOIS<br>DEPARTMENT OF TRANSPORTATION | STAGING PLANS<br>STAGE 3A STRUCTURE REMOVALS |       |        | F.A.I<br>RTE.      | SECTION                | COUNTY | TOTAL<br>SHEETS | SHEET<br>NO. |
|  | PLOT SCALE = \$SCALE\$    | CHECKED -  | REVISED - |                                                   |                                              |       |        | 57                 | (15-22HB-4)BR (15-22)R | COLES  | 1086            | 298          |
|  | PLOT DATE = 4/24/2024     | DATE -     | REVISED - |                                                   | SCALE: 1"=20'                                |       |        | CONTRACT NO. 74435 |                        |        |                 |              |
|  |                           |            |           |                                                   | SHEET 17                                     | OF 23 | SHEETS | STA. 118+          |                        |        |                 |              |

MODEL: Ex IL 16-3A IL 16 TC (Sheet)  
FILE NAME: c:\pwy\_work\pwtdh\hrtzel\dd852852\D774435-sheets-Staging-Stage3ATC.dgn

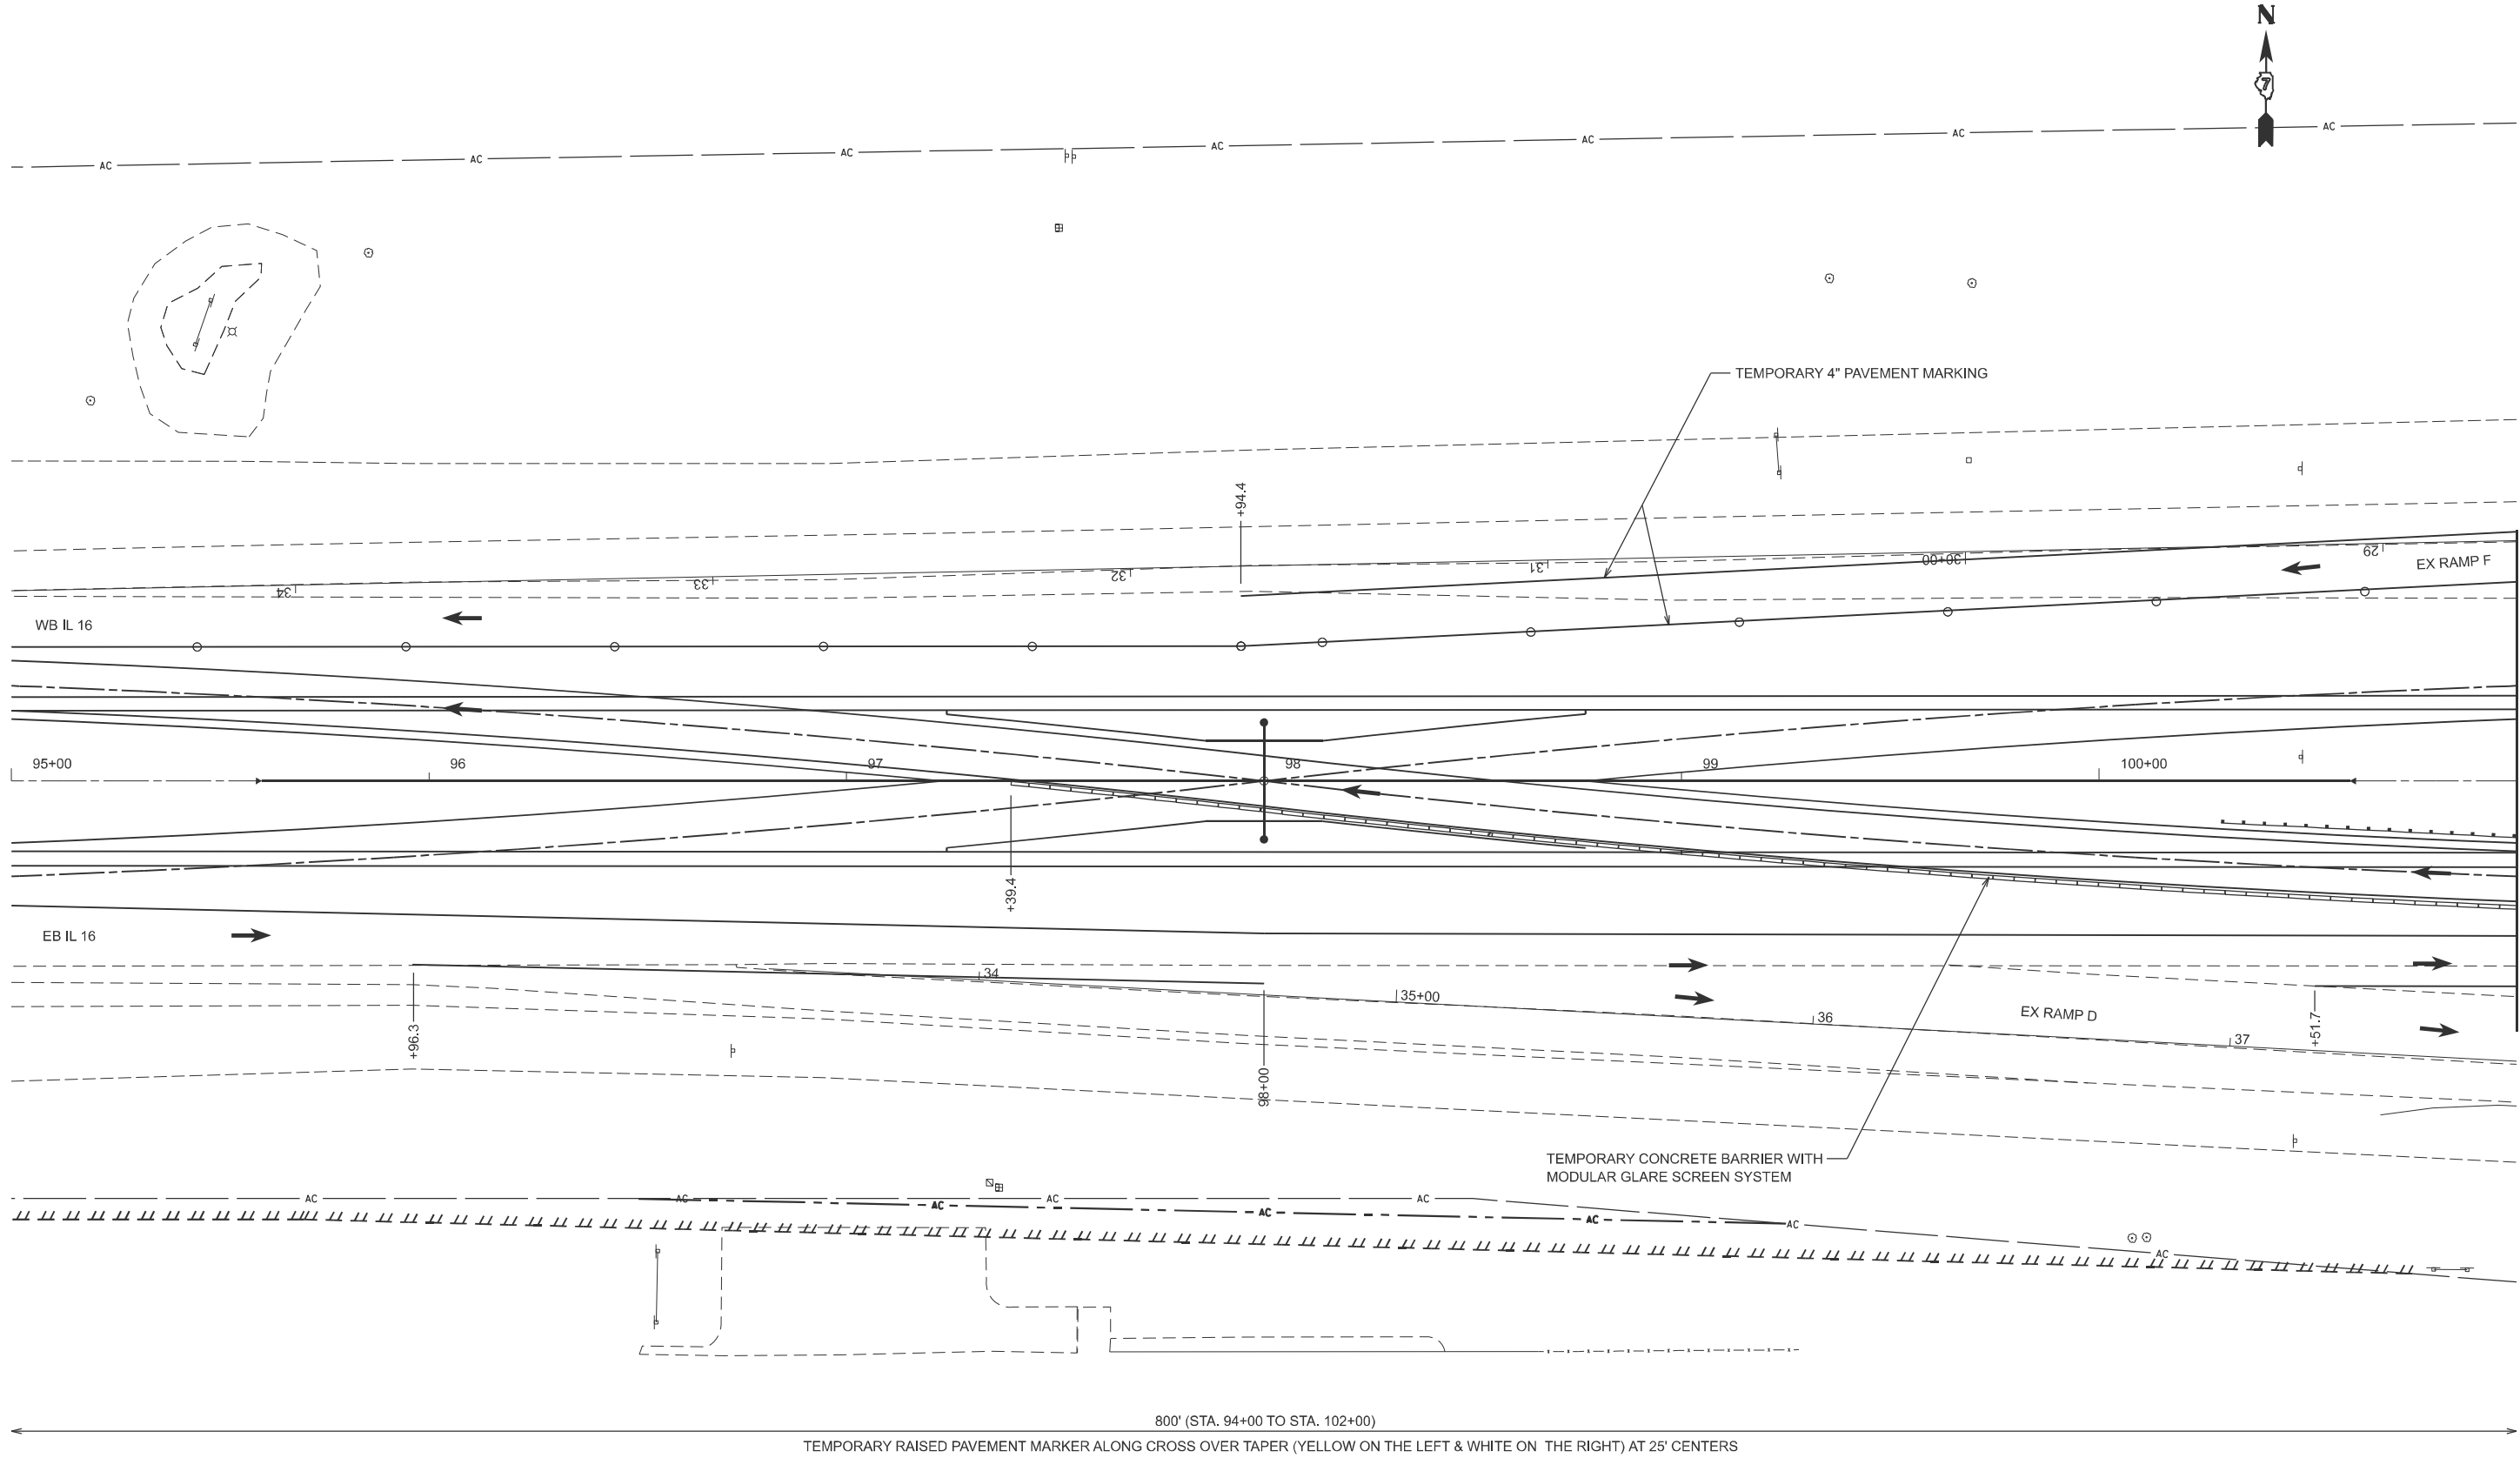

NOTE: SEE TRAFFIC CONTROL AND PROTECTION (SPECIAL)  
STAGE 3A FOR ADDITIONAL DETAILS.

|            |                 |          |   |         |   |
|------------|-----------------|----------|---|---------|---|
| USER NAME  | = kaleb.hirtzel | DESIGNED | - | REVISED | - |
| PLOT SCALE | = \$\$SCALE\$   | DRAWN    | - | REVISED | - |
| PLOT DATE  | = 8/20/2024     | CHECKED  | - | REVISED | - |
|            |                 | DATE     | - | REVISED | - |

STATE OF ILLINOIS  
DEPARTMENT OF TRANSPORTATION

STAGING PLANS  
STAGE 3A TRAFFIC CONTROL

SCALE: 1"=20'    SHEET 18    OF   23   SHEETS    STA. 95+00.00    TO STA. 101+00.00

| F.A.I<br>RTE. | SECTION | COUNTY | TOTAL<br>SHEETS</ |
|---------------|---------|--------|-------------------|
|---------------|---------|--------|-------------------|

