
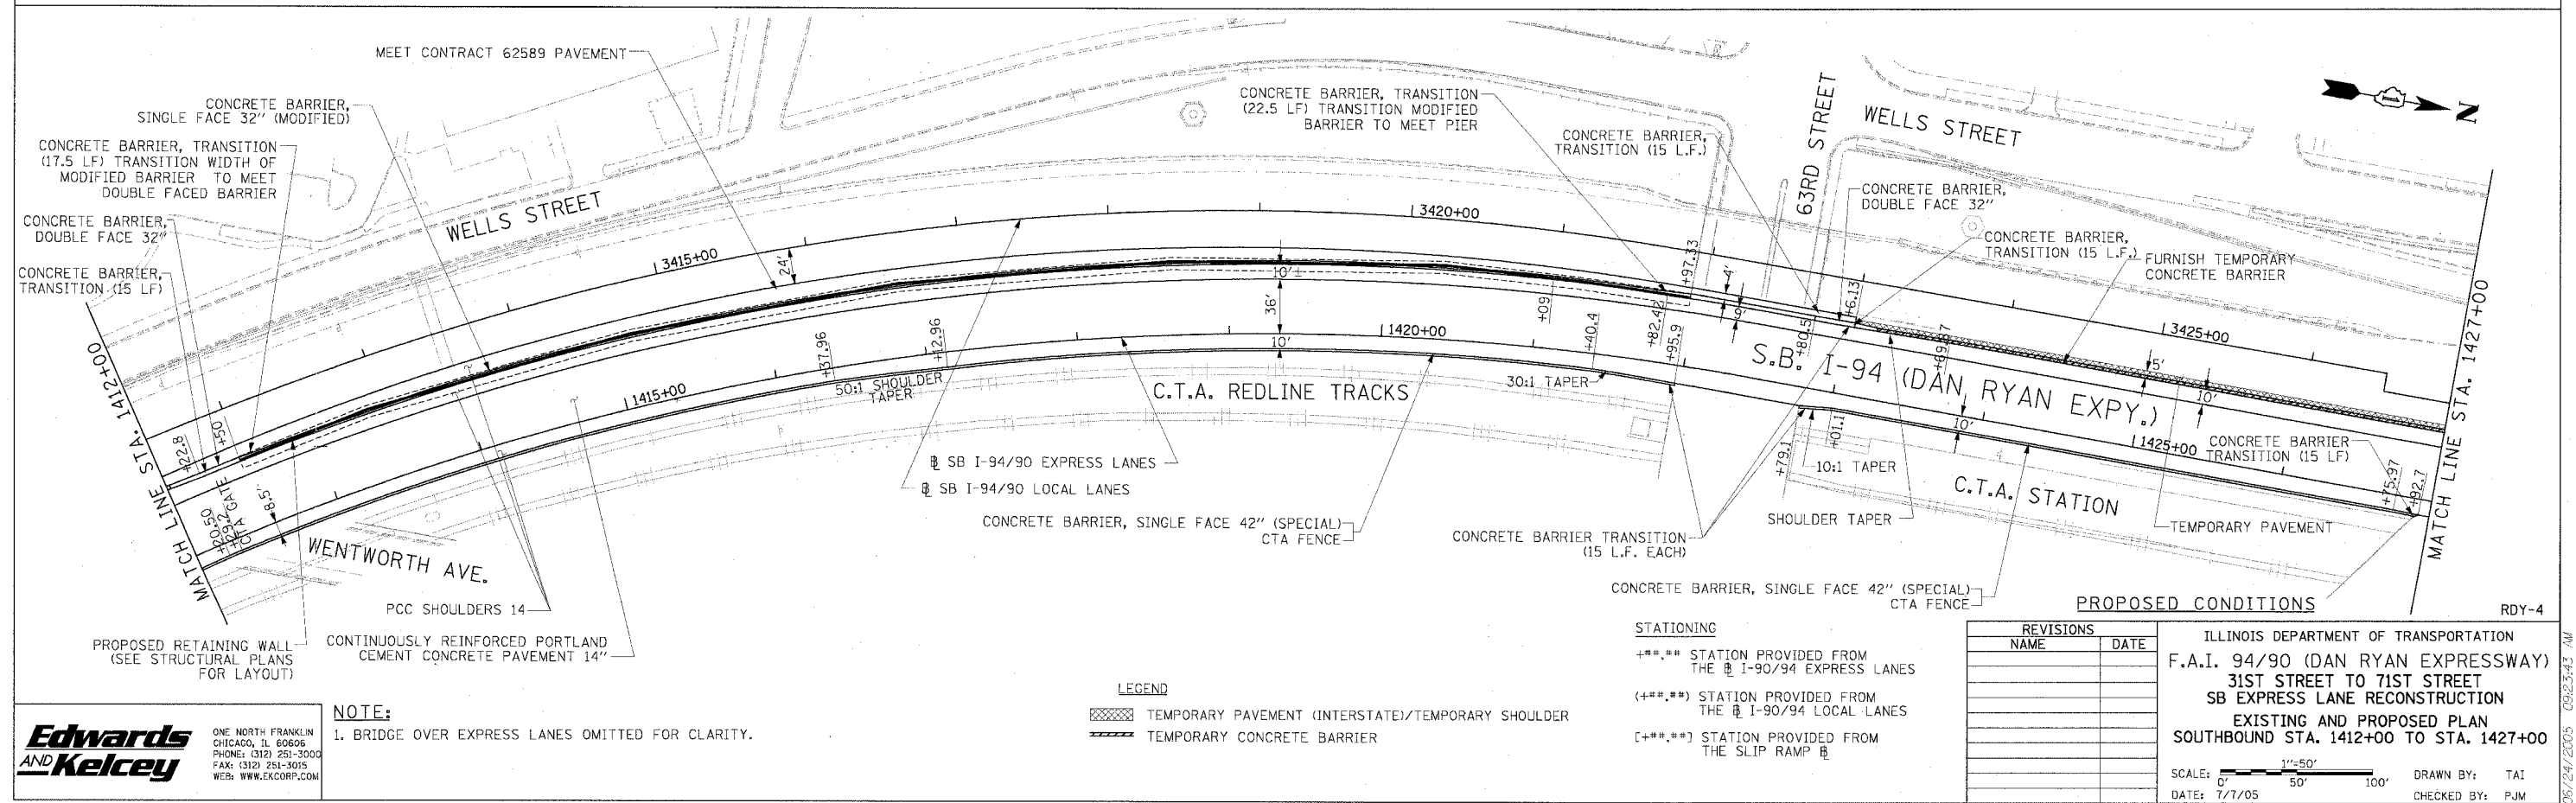


F.A.I. RTE.	SECTION	COUNTY	TOTAL SHEETS	SHEET NO.
94/90		COOK	598	53
STA.	TO STA.			
FED. ROAD DIST. NO.	ILLINOIS	FED. AID PROJECT		
62302	(1818, ETC.	2324.6-1P1R-9		

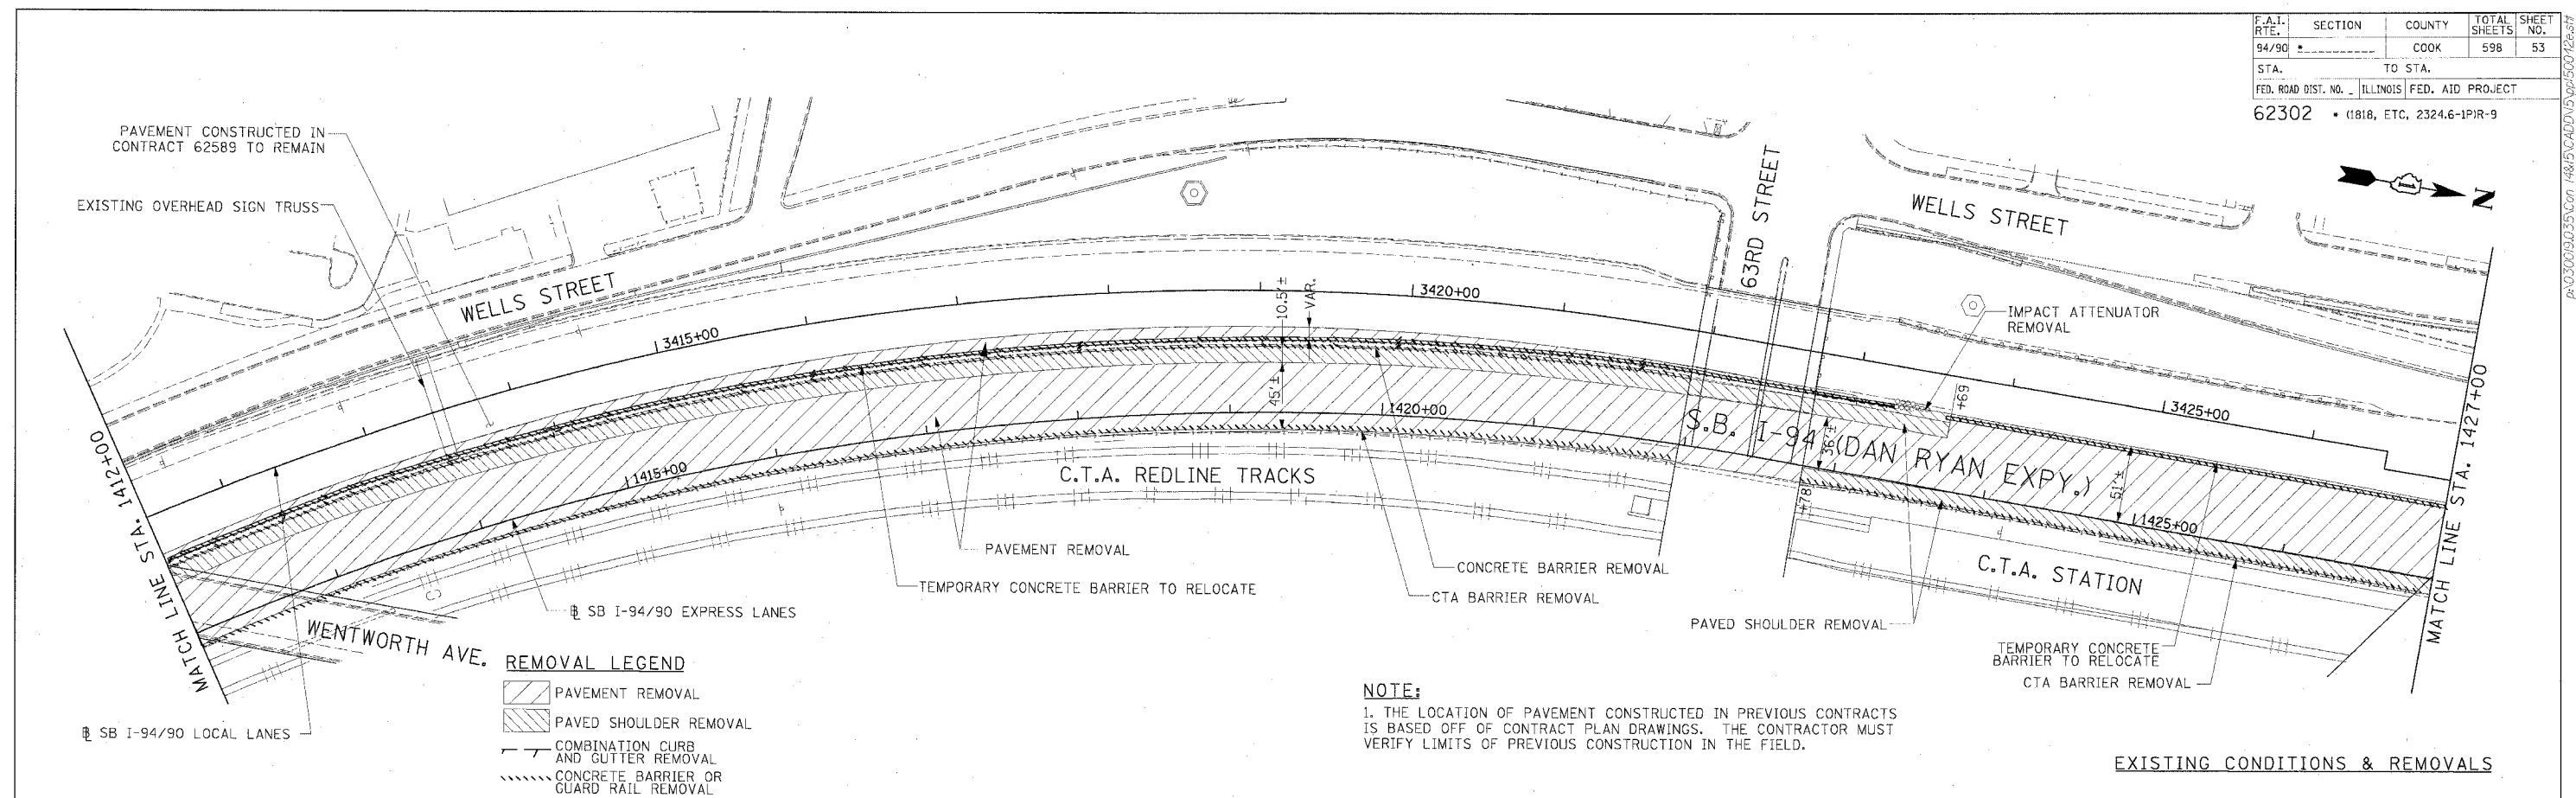

**Edwards AND Kelcey**  
 ONE NORTH FRANKLIN  
 CHICAGO, IL 60606  
 PHONE: (312) 251-3000  
 FAX: (312) 251-3015  
 WEB: WWW.EKCORP.COM

**NOTE:**  
 1. BRIDGE OVER EXPRESS LANES OMITTED FOR CLARITY.

**LEGEND**  
 [Symbol] TEMPORARY PAVEMENT (INTERSTATE)/TEMPORARY SHOULDER  
 [Symbol] TEMPORARY CONCRETE BARRIER

**STATIONING**  
 [Symbol] STATION PROVIDED FROM THE SB I-90/94 EXPRESS LANES  
 [Symbol] STATION PROVIDED FROM THE SB I-90/94 LOCAL LANES  
 [Symbol] STATION PROVIDED FROM THE SLIP RAMP

REVISIONS	
NAME	DATE

ILLINOIS DEPARTMENT OF TRANSPORTATION  
 F.A.I. 94/90 (DAN RYAN EXPRESSWAY)  
 31ST STREET TO 71ST STREET  
 SB EXPRESS LANE RECONSTRUCTION  
 EXISTING AND PROPOSED PLAN  
 SOUTHBOUND STA. 1412+00 TO STA. 1427+00  
 SCALE: 1"=50'  
 DATE: 7/1/05  
 DRAWN BY: TAI  
 CHECKED BY: PJM

06/24/2005 09:23:43 AM