



NOTE: CTA COMBINATION CURB AND GUTTER REMOVAL NOT SHOWN FOR CLARITY.

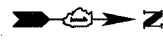


F.A.I.	SECTION	COUNTY	TOTAL SHEETS	SHEET NO.
94/90		COOK	598	63
STA. 1554+00		TO STA. 1566+00		
FED. ROAD DIST. NO.	ILLINOIS	FED. AID PROJECT		
62302	*11818, ETC, 2324.6-1P1R-9			

REMOVAL LEGEND

- PAVEMENT REMOVAL
- PAVED SHOULDER REMOVAL
- COMBINATION CURB AND GUTTER REMOVAL
- CONCRETE BARRIER OR GUARD RAIL REMOVAL

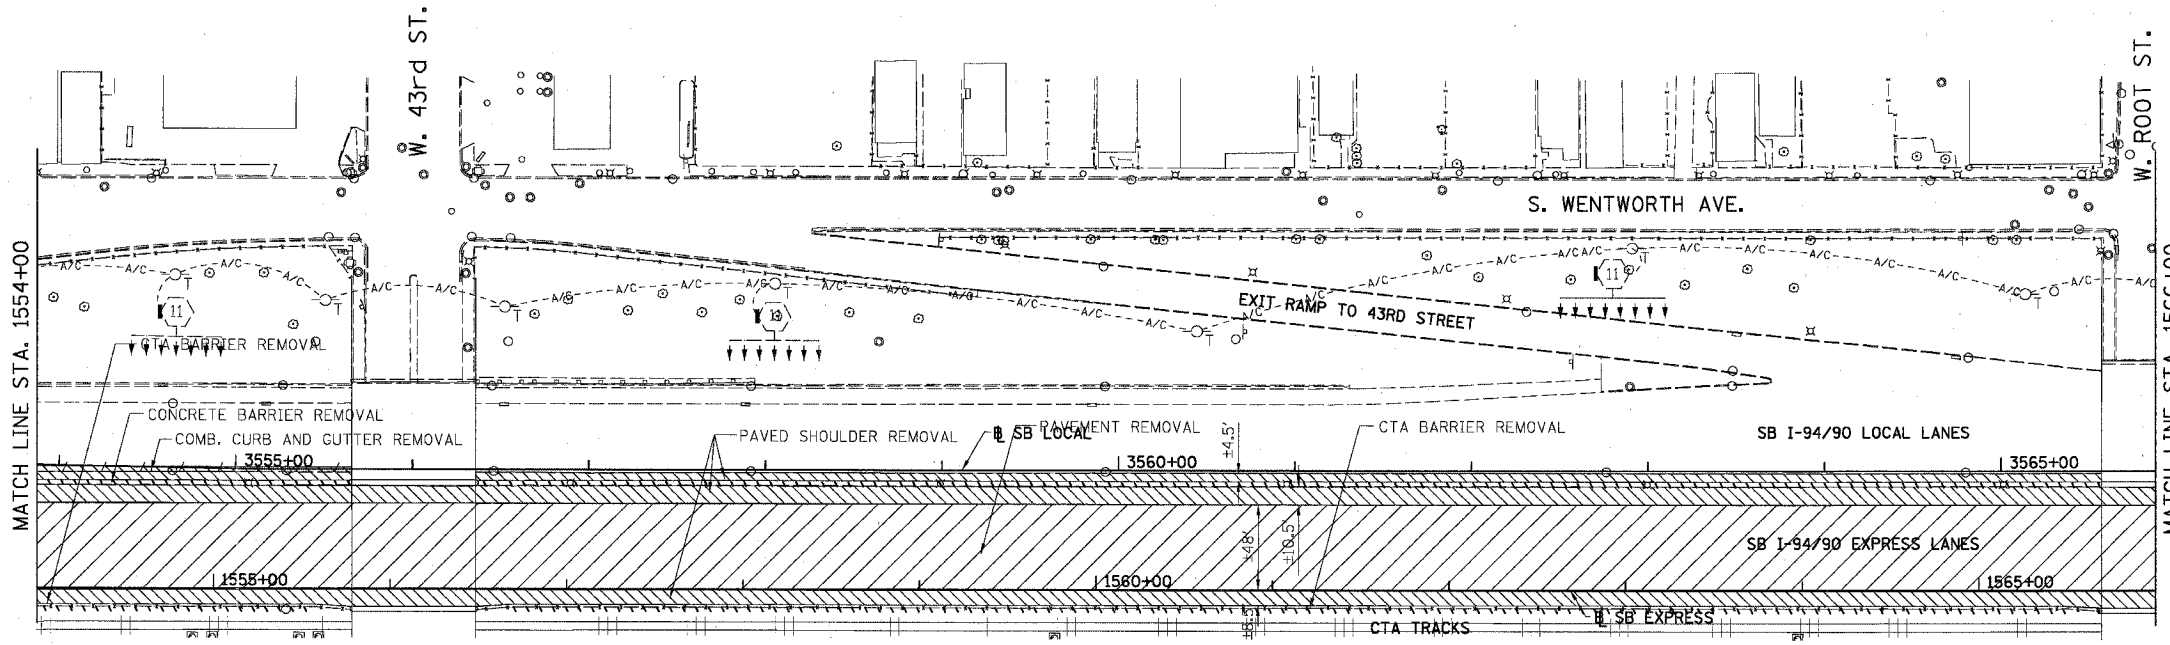


EXISTING CONDITIONS AND REMOVALS

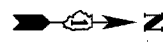

PROPOSED LEGEND

- TEMPORARY PAVEMENT (INTERSTATE) / SHOULDERS
- TEMPORARY CONCRETE BARRIER

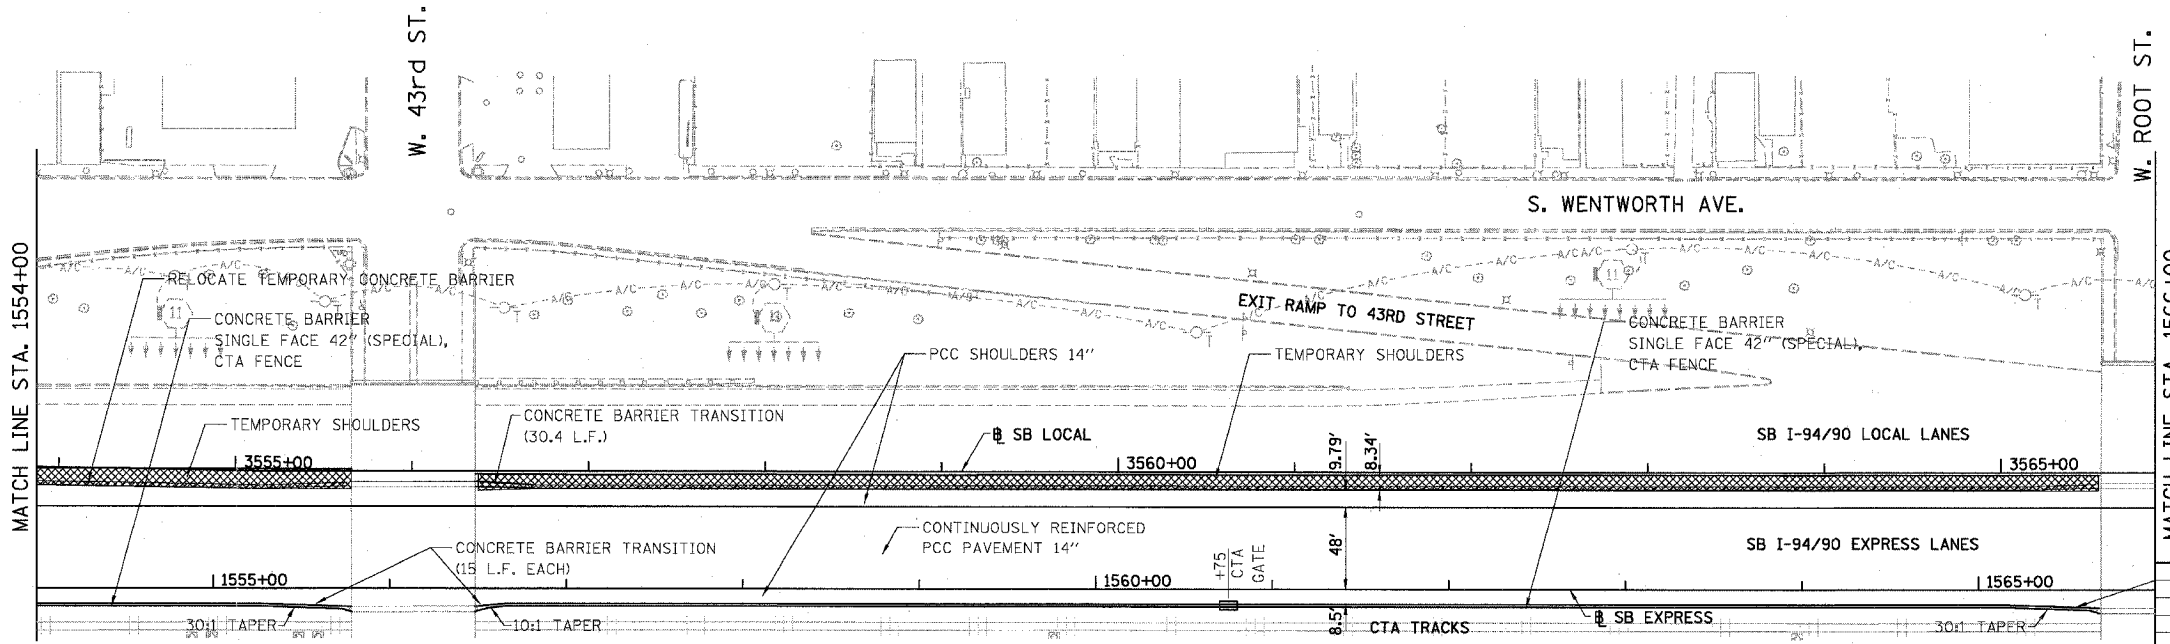


PROPOSED CONDITIONS

STATIONING  
 +##.## STATION PROVIDED FROM THE I-94/90 EXPRESS LANES  
 (+##.##) STATION PROVIDED FROM THE I-94/90 LOCAL LANES  
 [+##.##] STATION PROVIDED FROM THE SLIP RAMP

REVISIONS		ILLINOIS DEPARTMENT OF TRANSPORTATION F.A.I. 94/90 (DAN RYAN EXPRESSWAY) 31ST STREET TO 71ST STREET SB EXPRESS LANE RECONSTRUCTION EXISTING AND PROPOSED PLAN SOUTHBOUND STA. 1554+00 TO STA. 1566+00 SCALE: 1"=50' DATE: 07/07/05
NAME	DATE	
		DRAWN BY: TER CHECKED BY: JDC

BOWMAN, BARRETT & ASSOCIATES INC.  
 CONSULTING ENGINEERS  
 Chicago, Illinois  
 312.228.0100  
 www.bbandainc.com

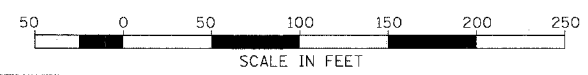

6/28/2005 6:48 PM