


NOTE: CTA COMBINATION CURB AND CUTTER REMOVAL NOT SHOWN FOR CLARITY.

F.A.I.	SECTION	COUNTY	TOTAL SHEETS	SHEET NO.
94/90	*	COOK	598	67
STA. 1602+00		TO STA. 1614+00		
FED. ROAD DIST. NO.		ILLINOIS FED. AID PROJECT		
62302		*1818, ETC, 2324.6-1PR-9		

REMOVAL LEGEND


	PAVEMENT REMOVAL
	PAVED SHOULDER REMOVAL
	COMBINATION CURB AND GUTTER REMOVAL
	CONCRETE BARRIER OR GUARD RAIL REMOVAL

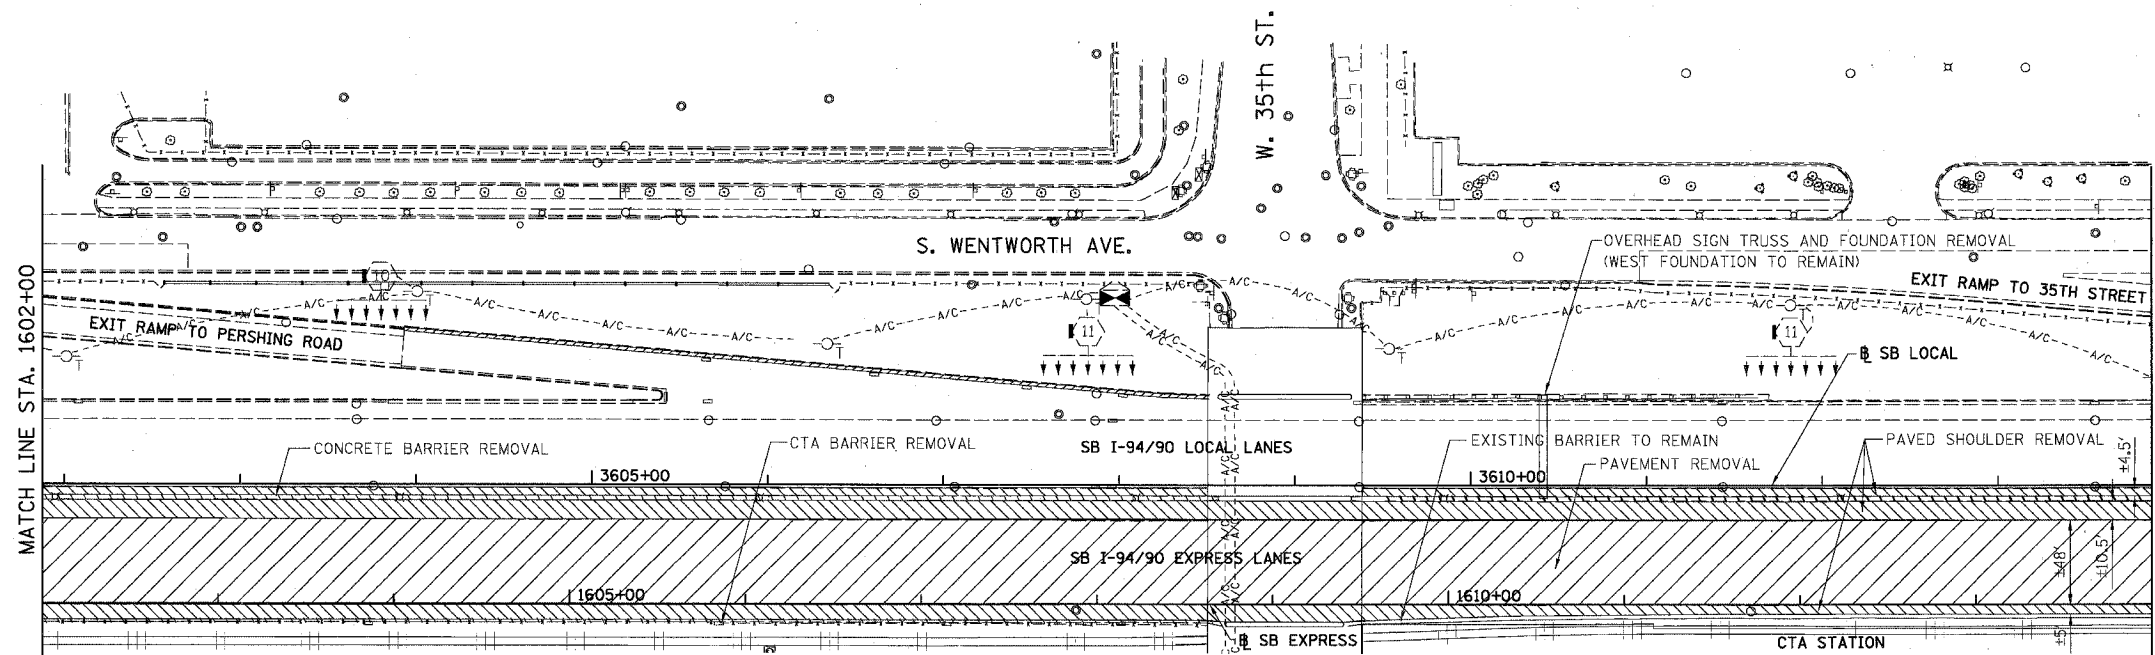

EXISTING CONDITIONS AND REMOVALS

PROPOSED LEGEND

	TEMPORARY PAVEMENT (INTERSTATE) / SHOULDERS
	TEMPORARY CONCRETE BARRIER

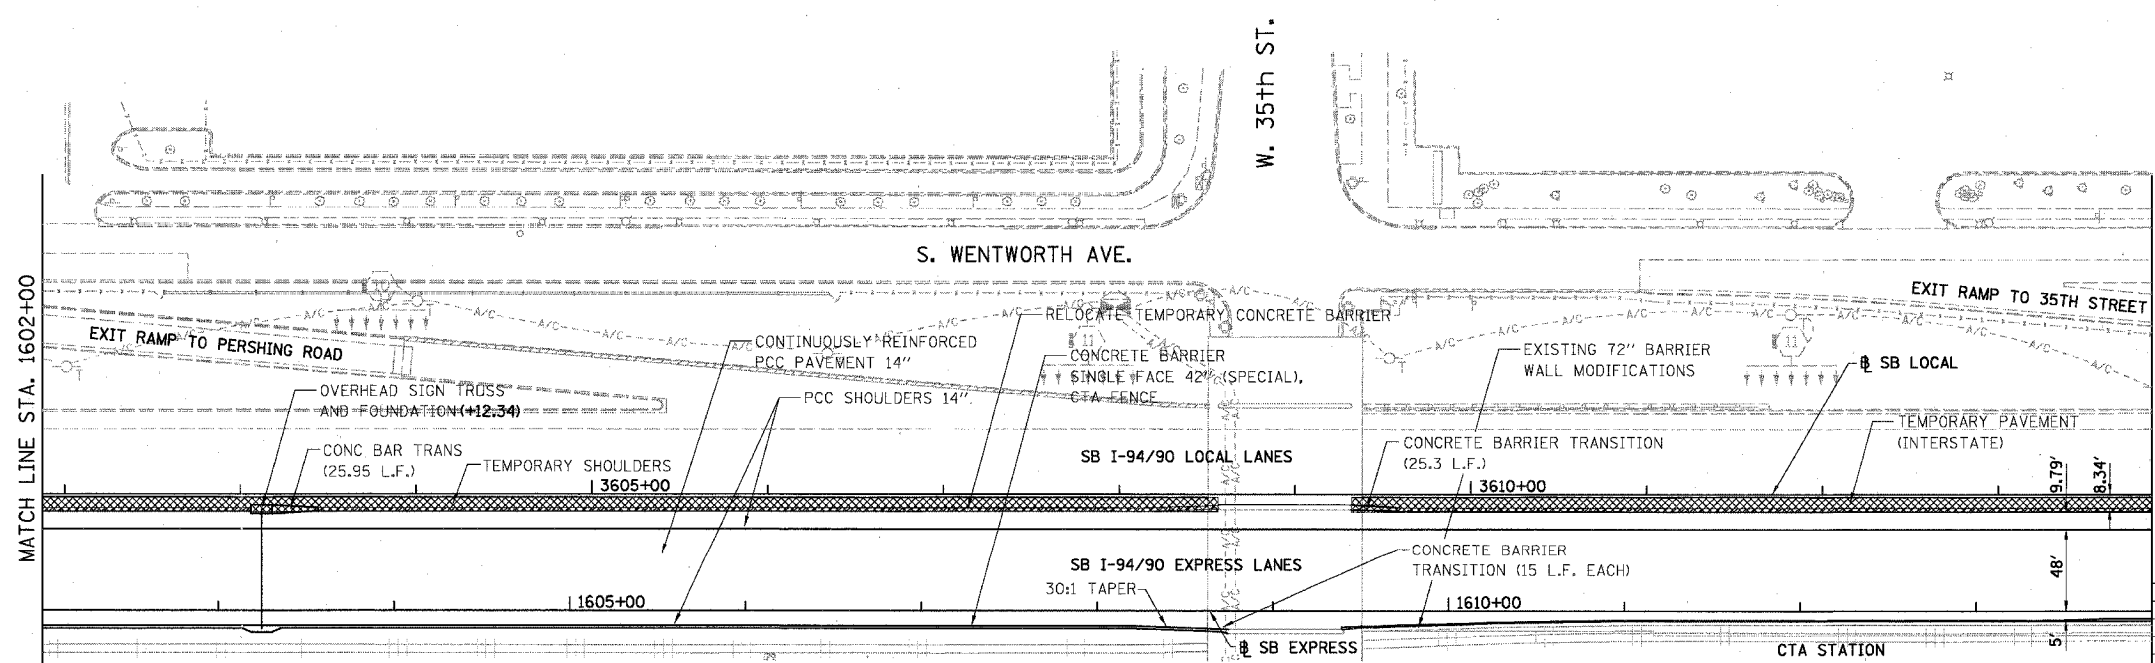


STATIONING  
 +###.## STATION PROVIDED FROM THE I-94/90 EXPRESS LANES  
 (+###.##) STATION PROVIDED FROM THE I-94/90 LOCAL LANES  
 [+###.##] STATION PROVIDED FROM THE SLIP RAMP

PROPOSED CONDITIONS RDY-18

REVISIONS	NAME	DATE

ILLINOIS DEPARTMENT OF TRANSPORTATION  
 F.A.I. 94/90 (DAN RYAN EXPRESSWAY)  
 31ST STREET TO 71ST STREET  
 SB EXPRESS LANE RECONSTRUCTION  
 EXISTING AND PROPOSED PLAN  
 SOUTHBOUND STA. 1602+00 TO STA. 1614+00  
 SCALE: 1"=50'  
 DATE: 07/07/05  
 DRAWN BY: TER  
 CHECKED BY: JDC

BOWMAN, BARRETT & ASSOCIATES INC.  
 CONSULTING ENGINEERS  
 Chicago, Illinois  
 312.228.0100  
 www.bbainc.com

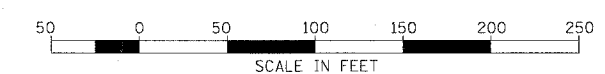

6/28/2005 6:01:49 PM