



DATE: _____
 BY: _____
 SURVEYED: _____
 PLAN: _____
 NOTE BOOK: _____
 NO.: _____
 CAD FILE NAME: _____

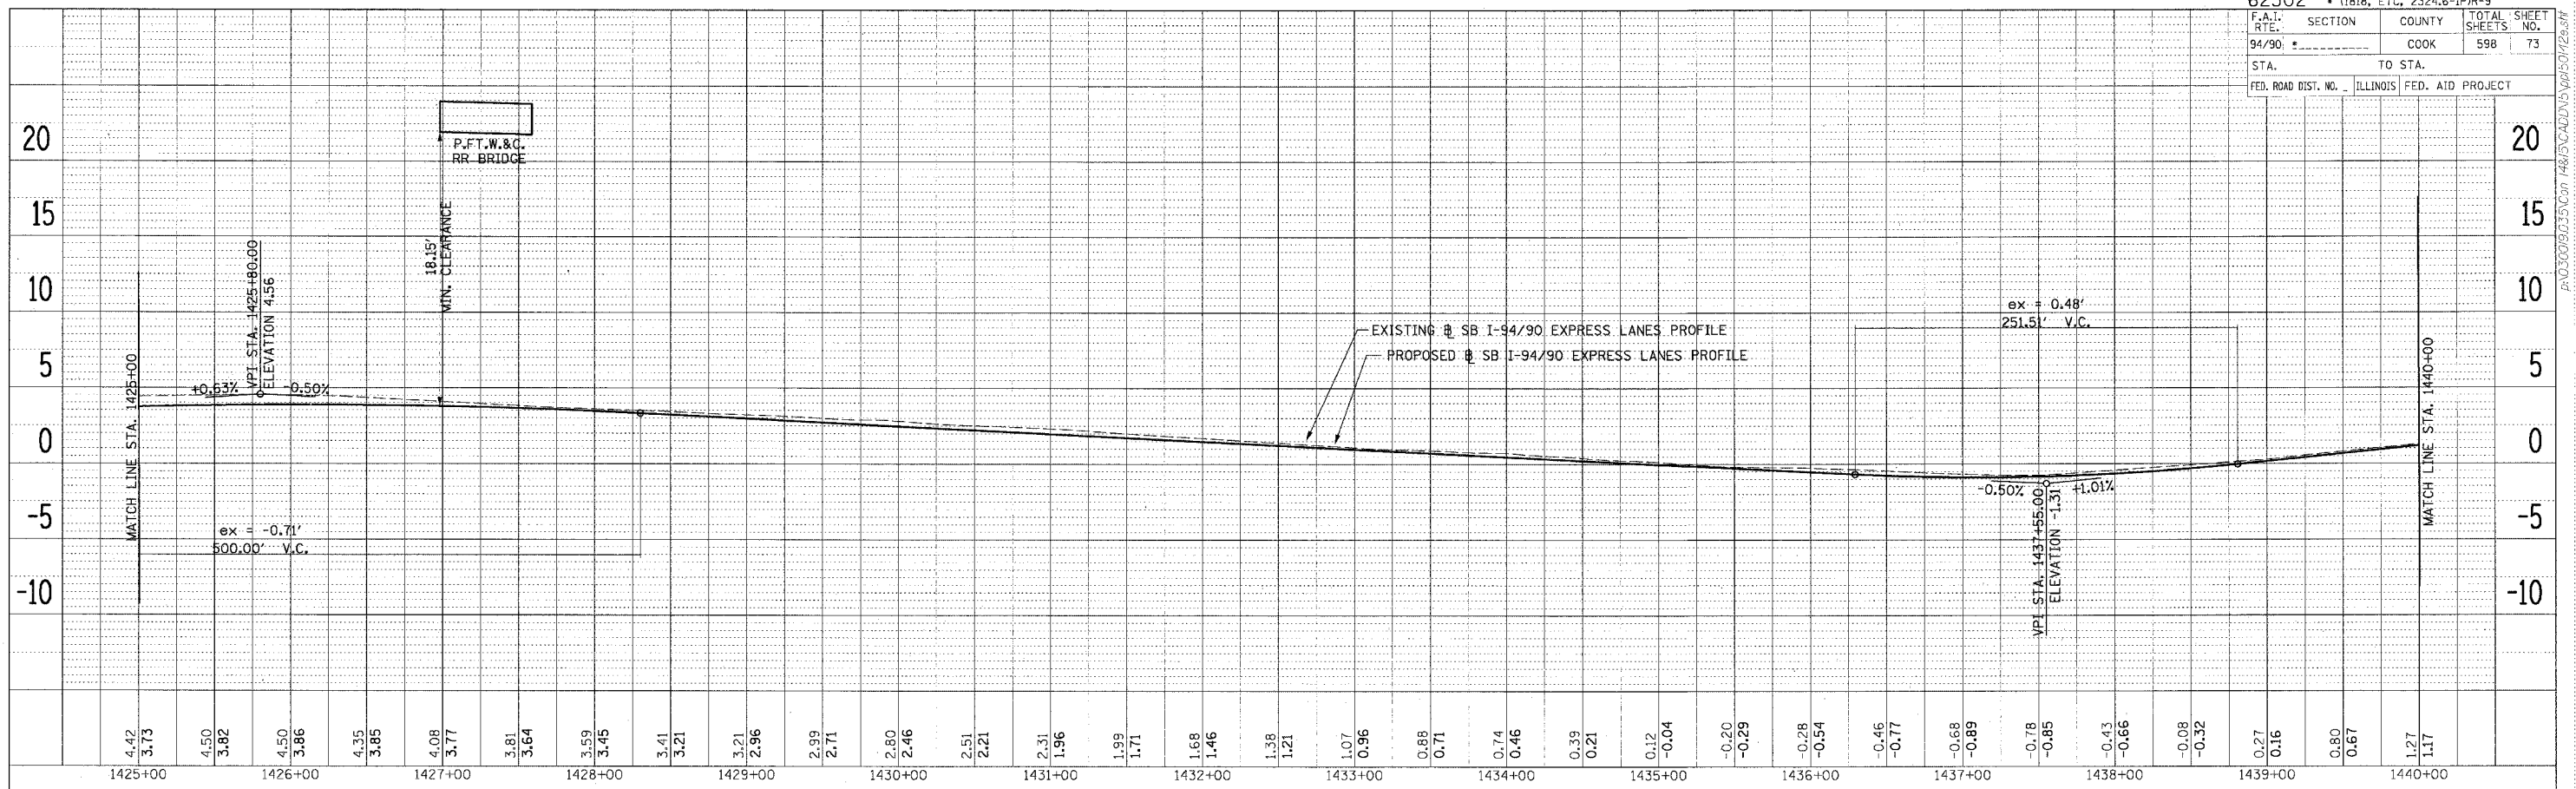

DATE: _____
 BY: _____
 SURVEYED: _____
 PLAN: _____
 NOTE BOOK: _____
 NO.: _____
 CAD FILE NAME: _____

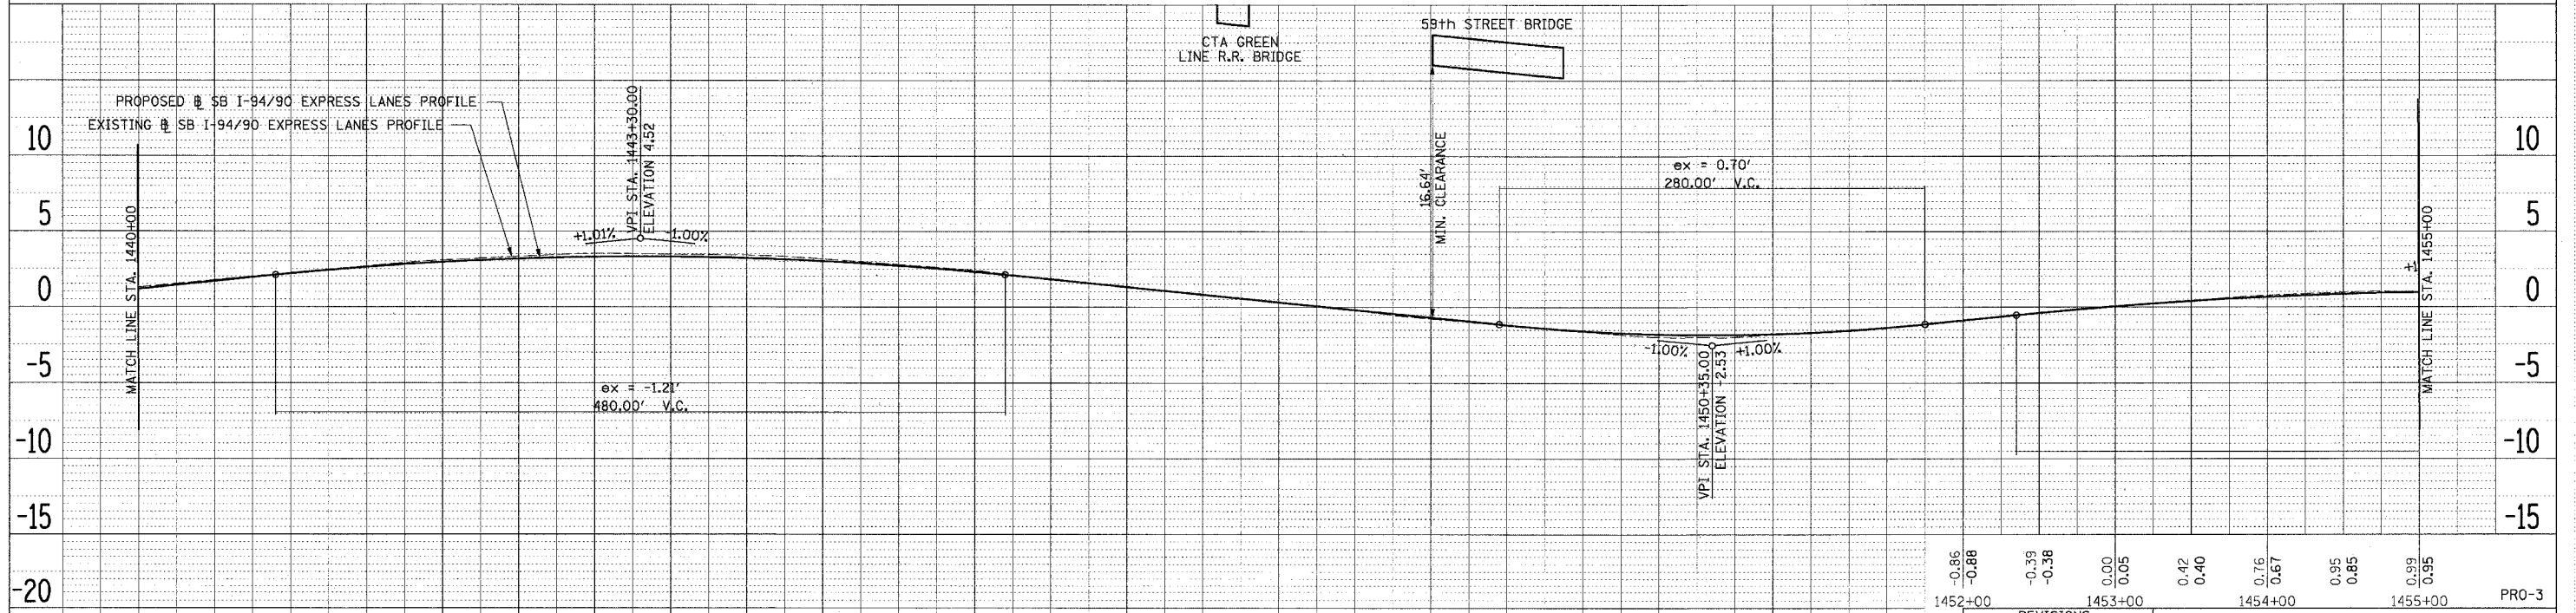

Edwards AND Kelcey
 ONE NORTH FRANKLIN
 CHICAGO, IL 60606
 PHONE: (312) 251-3000
 FAX: (312) 251-3015
 WEB: WWW.EKCORP.COM

REVISIONS	
NAME	DATE

ILLINOIS DEPARTMENT OF TRANSPORTATION
 F.A.I. 94/90 (DAN RYAN EXPRESSWAY)
 31ST STREET TO 71ST STREET
 SB EXPRESS LANE RECONSTRUCTION
 EXISTING AND PROPOSED PROFILES
 SOUTHBOUND STA. 1425+00 TO STA. 1455+00

SCALE: H 1"=50' V 1"=5' DATE: 7/7/05
 DRAWN BY: TAI
 CHECKED BY: PJM

P:\03000\9035\Con\148\IS\CADD\NS\1450\129.dwg 06/24/2005 05:26:31 AM