



F.A.I. SECTION	COUNTY	TOTAL SHEETS	SHEET NO.
94/90	COOK	598	75
STA. TO STA.		ILLINOIS FED. AID PROJECT	

PLAN	REVISED	DATE
NO.	BY	

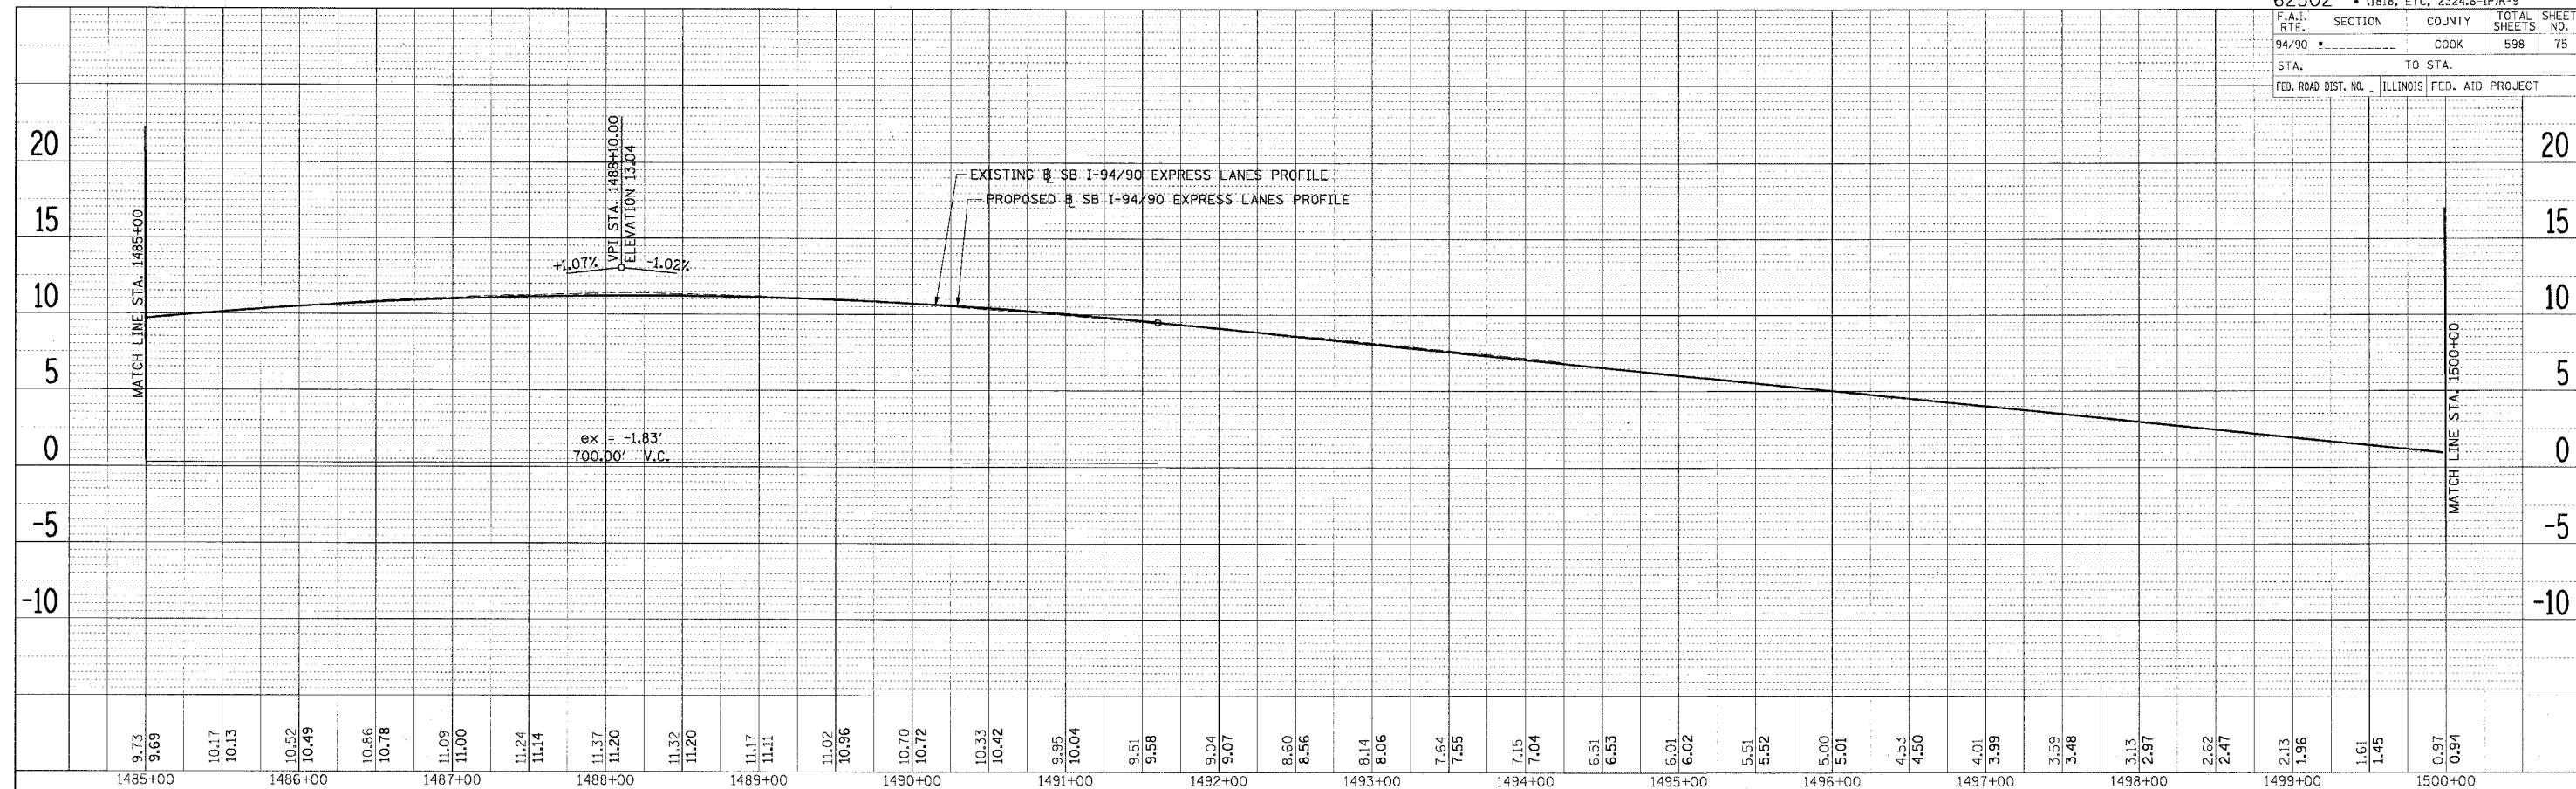

PLAN	REVISED	DATE
NO.	BY	

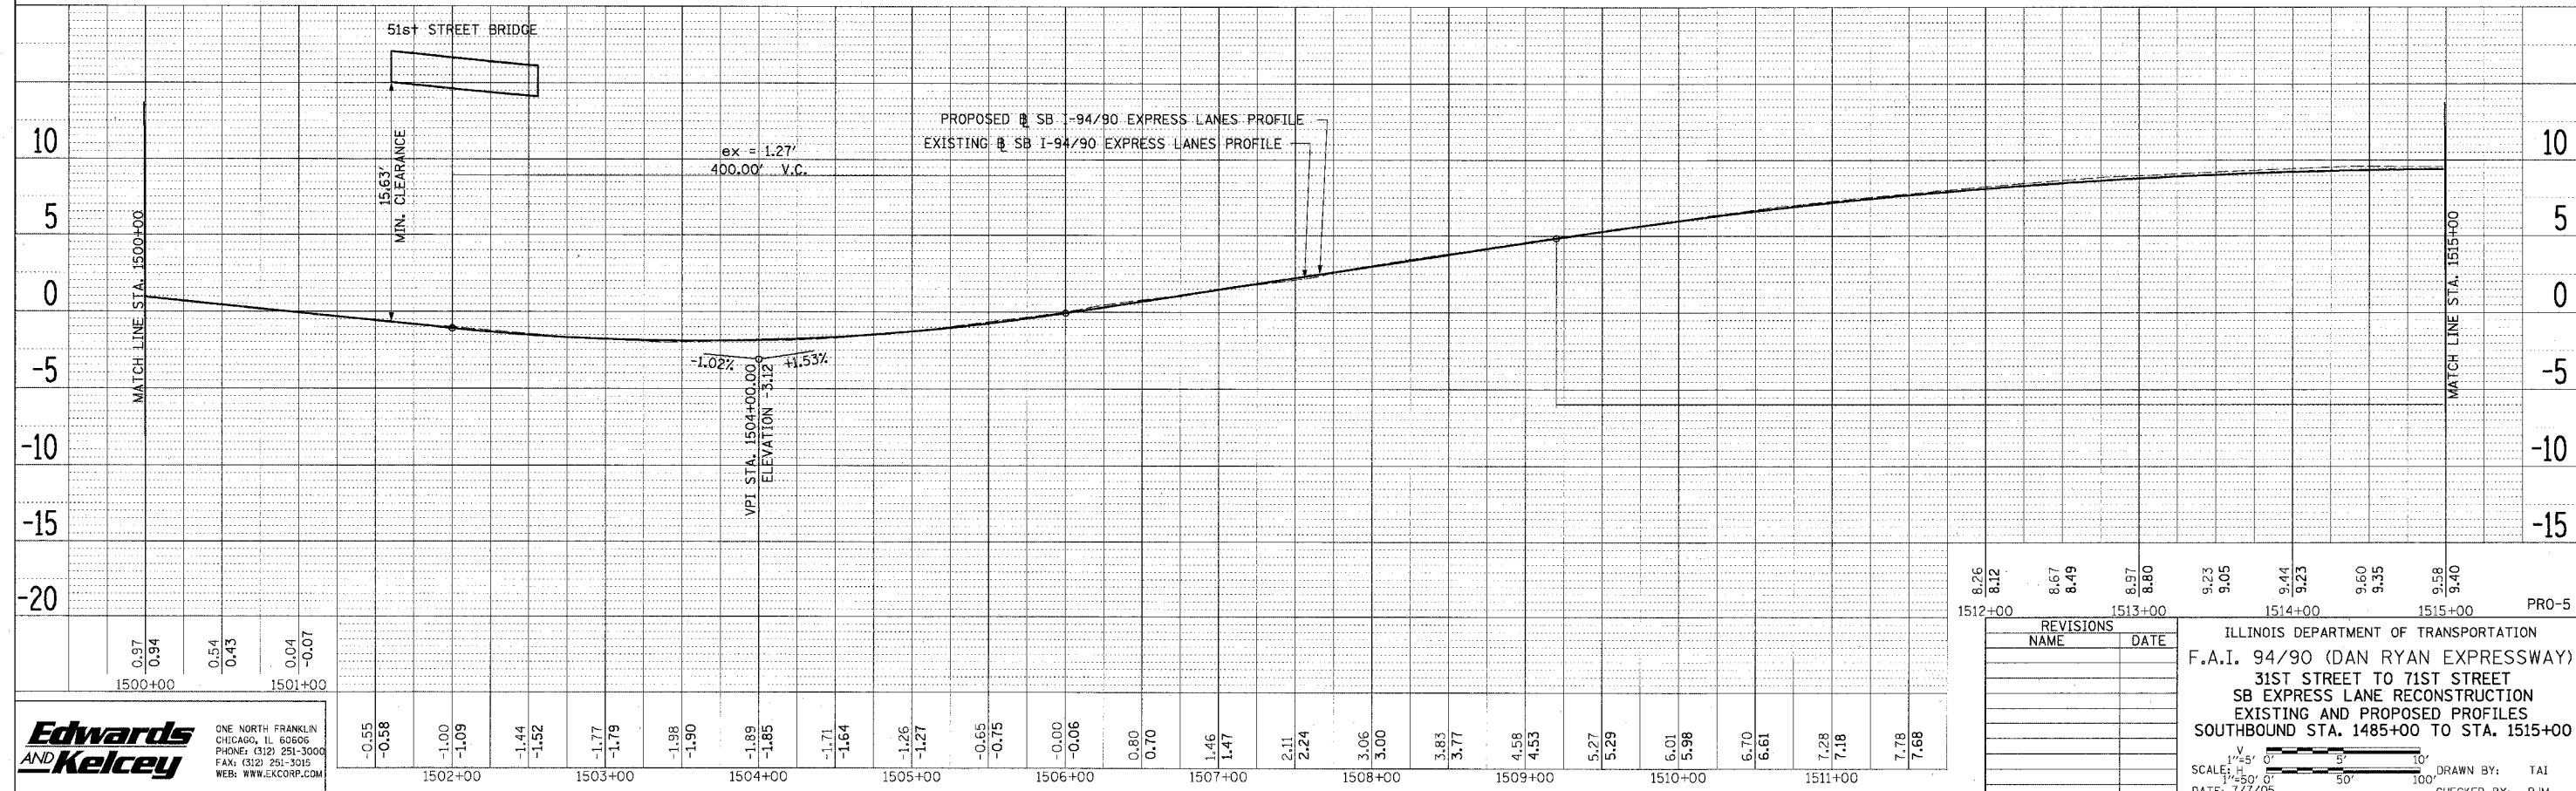

Edwards AND Kelcey
 ONE NORTH FRANKLIN CHICAGO, IL 60606
 PHONE: (312) 251-3000
 FAX: (312) 251-3015
 WEB: WWW.EKCORP.COM

1512+00	8.26	8.12
1513+00	8.67	8.49
1514+00	8.97	8.80
1515+00	9.23	9.05
	9.44	9.23
	9.60	9.35
	9.58	9.40

PRO-5

REVISIONS	
NAME	DATE

ILLINOIS DEPARTMENT OF TRANSPORTATION
 F.A.I. 94/90 (DAN RYAN EXPRESSWAY)
 31ST STREET TO 71ST STREET
 SB EXPRESS LANE RECONSTRUCTION
 EXISTING AND PROPOSED PROFILES
 SOUTHBOUND STA. 1485+00 TO STA. 1515+00

SCALE: H 1"=50' 0"
 V 1"=50' 0"
 DATE: 7/7/05

DRAWN BY: TAI
 CHECKED BY: PJM

06/24/2005 09:29:23 AM