


F.A.I. RTE. 94/90	SECTION	COUNTY COOK	TOTAL SHEET 598	SHEET NO. 176
STA. 62302	TO STA. 11818, ETC, 2324.6-1PJR-9		ILLINOIS FED. AID PROJECT	


MATCH LINE STA. 1437+00

MATCH LINE STA. 1443+00

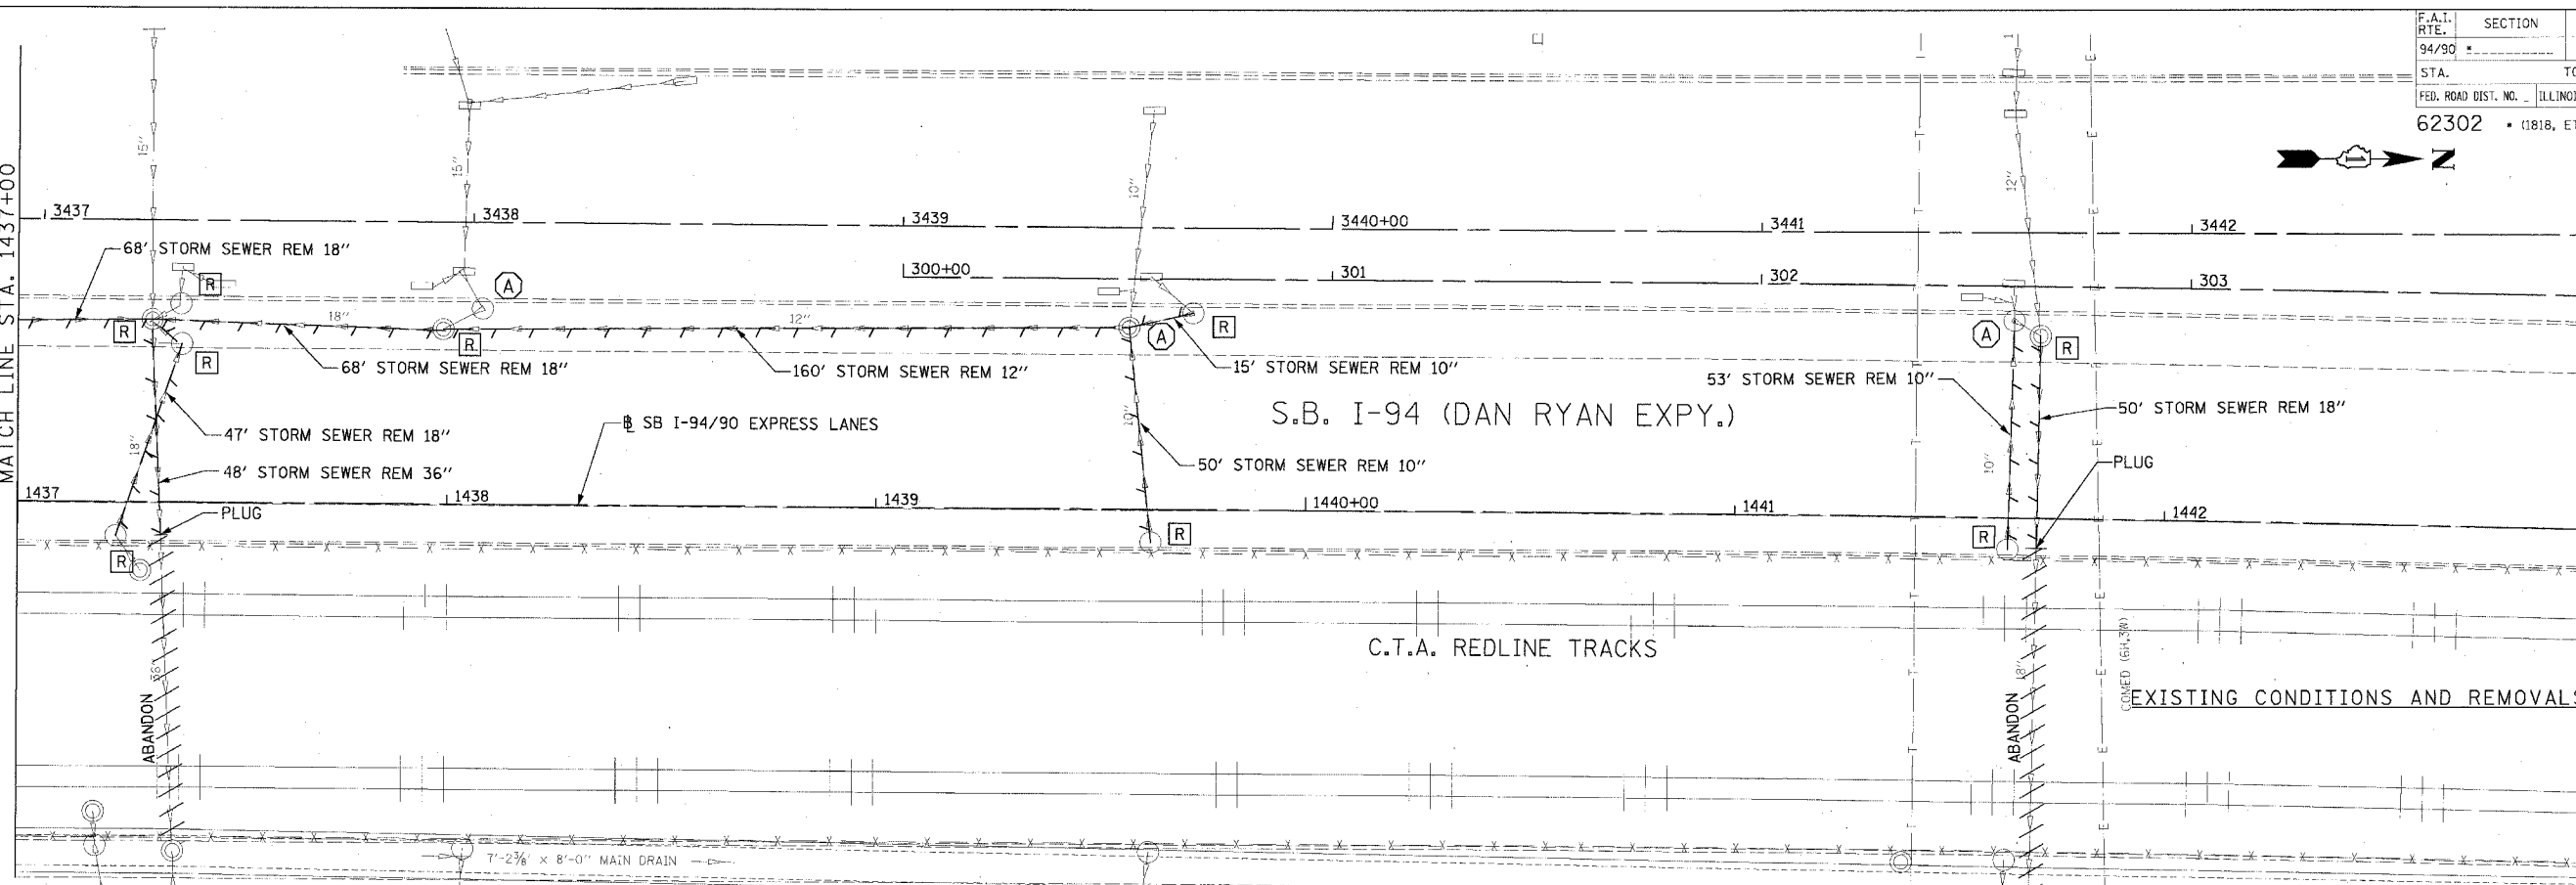

MATCH LINE STA. 1437+00

MATCH LINE STA. 1443+00

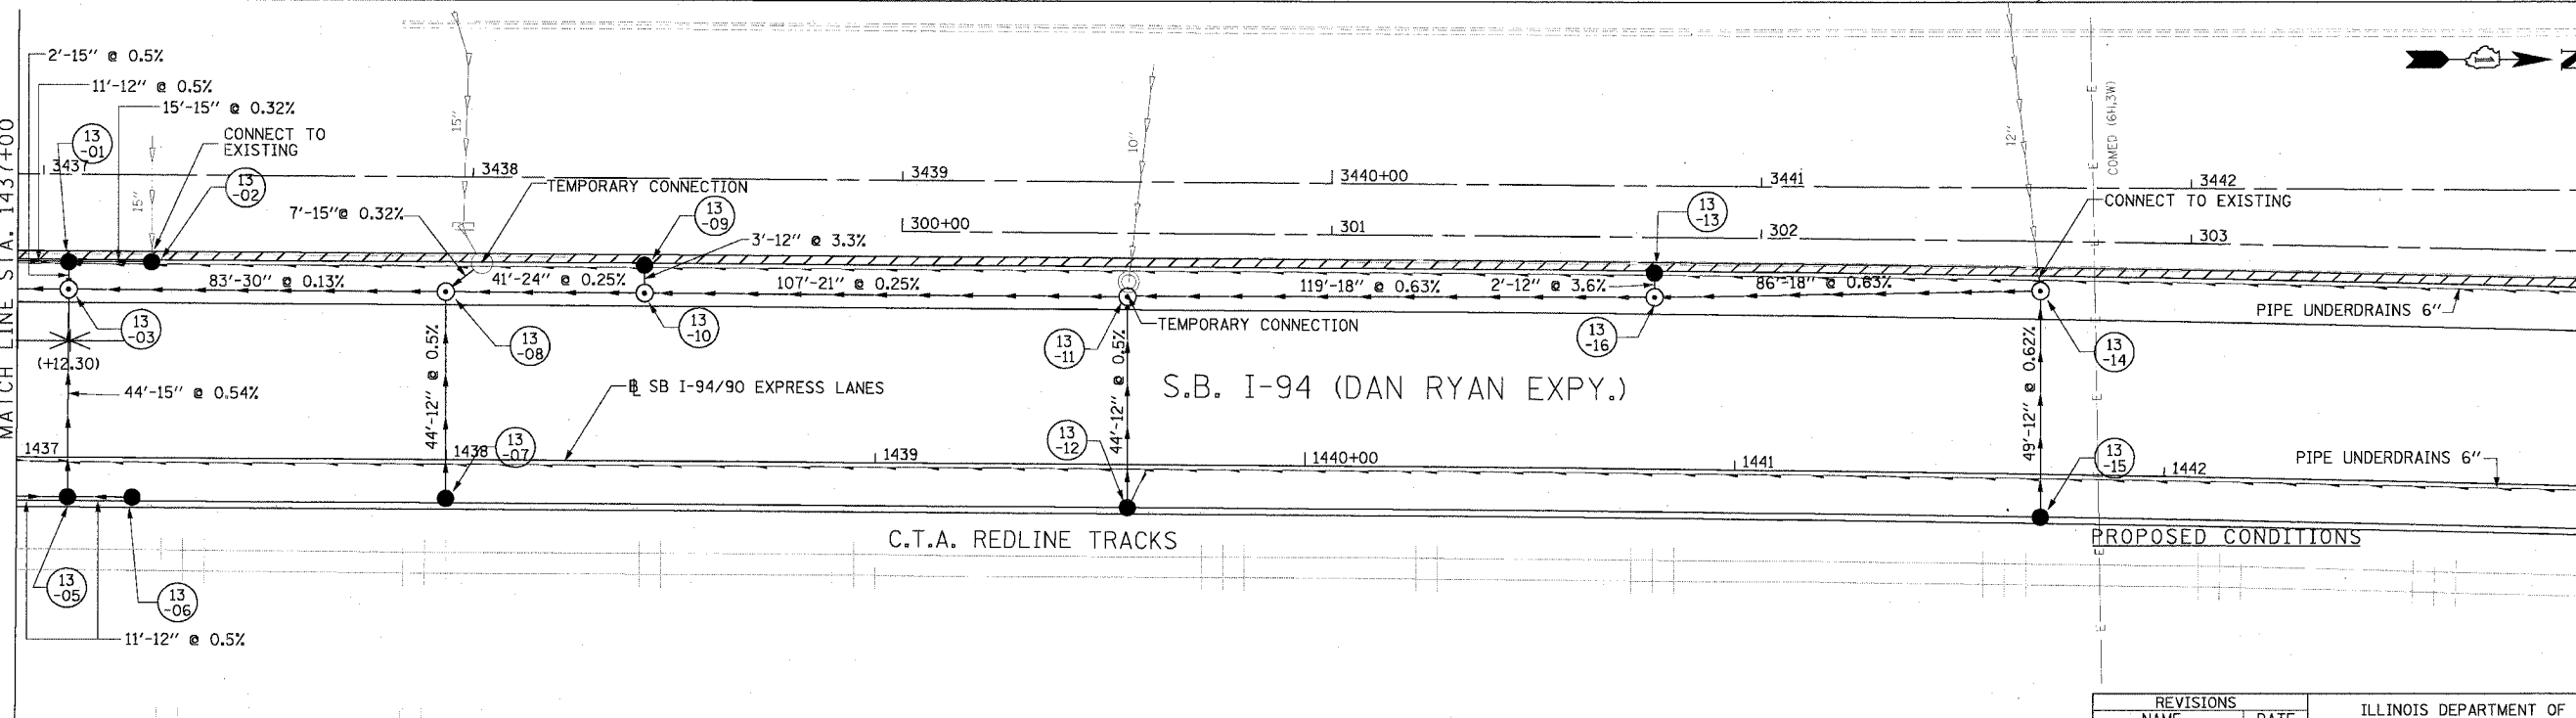

DU-13

**Edwards  
AND  
Kelcey**

ONE NORTH FRANKLIN  
CHICAGO, IL 60606  
PHONE: (312) 251-3000  
FAX: (312) 251-3015  
WEB: WWW.EKCORP.COM

REVISIONS	NAME	DATE

ILLINOIS DEPARTMENT OF TRANSPORTATION  
F.A.I. 94/90 (DAN RYAN EXPRESSWAY)  
31ST STREET TO 71ST STREET  
SB EXPRESS LANE RECONSTRUCTION

DRAINAGE AND UTILITIES PLAN  
SOUTHBOUND STA. 1437+00 TO STA. 1443+00  
1"=20'

SCALE: 0' 10' 20' 30' 40'

DATE: 7/7/05

DRAWN BY: LPN  
CHECKED BY: PJM

06/24/2005 02:04 PM