



PLAN  
 SURVEYED BY DATE  
 ALIGNED CHECKED  
 NOTE BOOK NO. OF PAGES  
 NO. OF SHEETS  
 NO. OF SHEETS

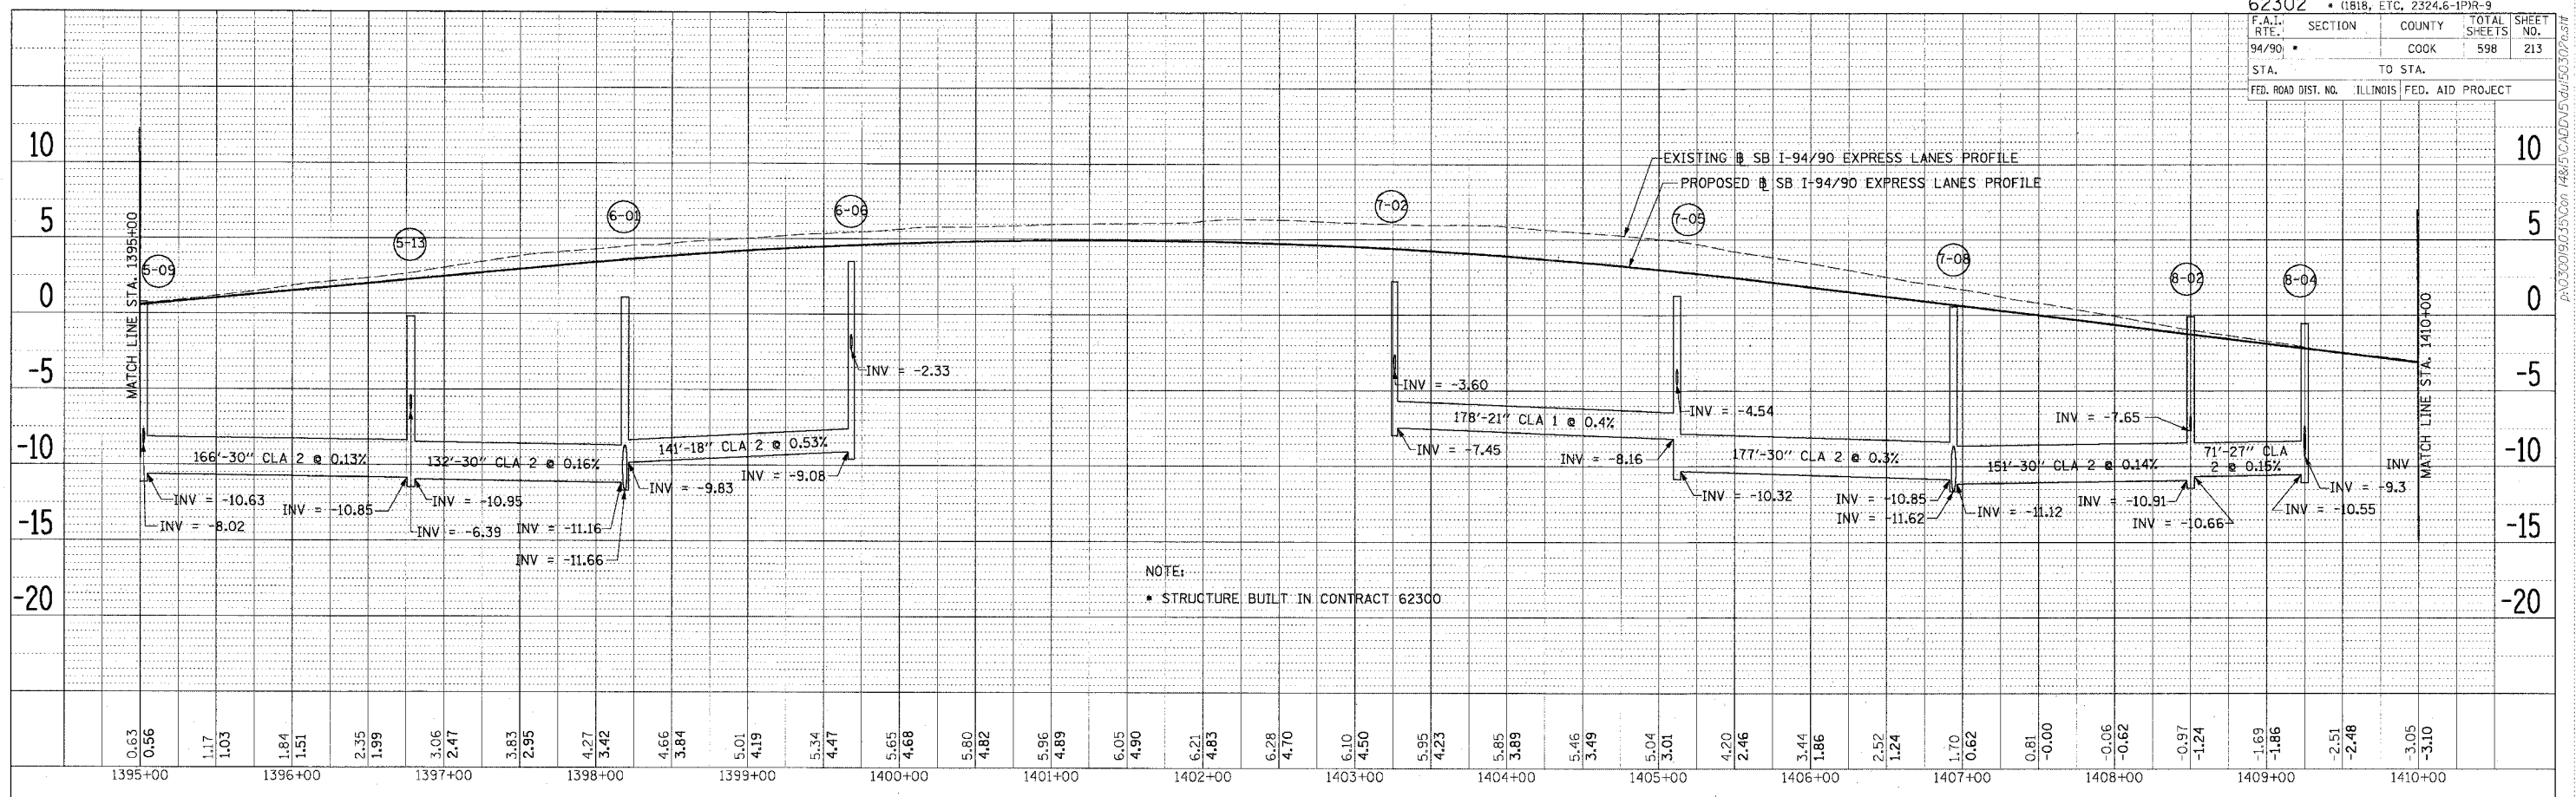

PLAN  
 SURVEYED BY DATE  
 ALIGNED CHECKED  
 NOTE BOOK NO. OF PAGES  
 NO. OF SHEETS  
 NO. OF SHEETS

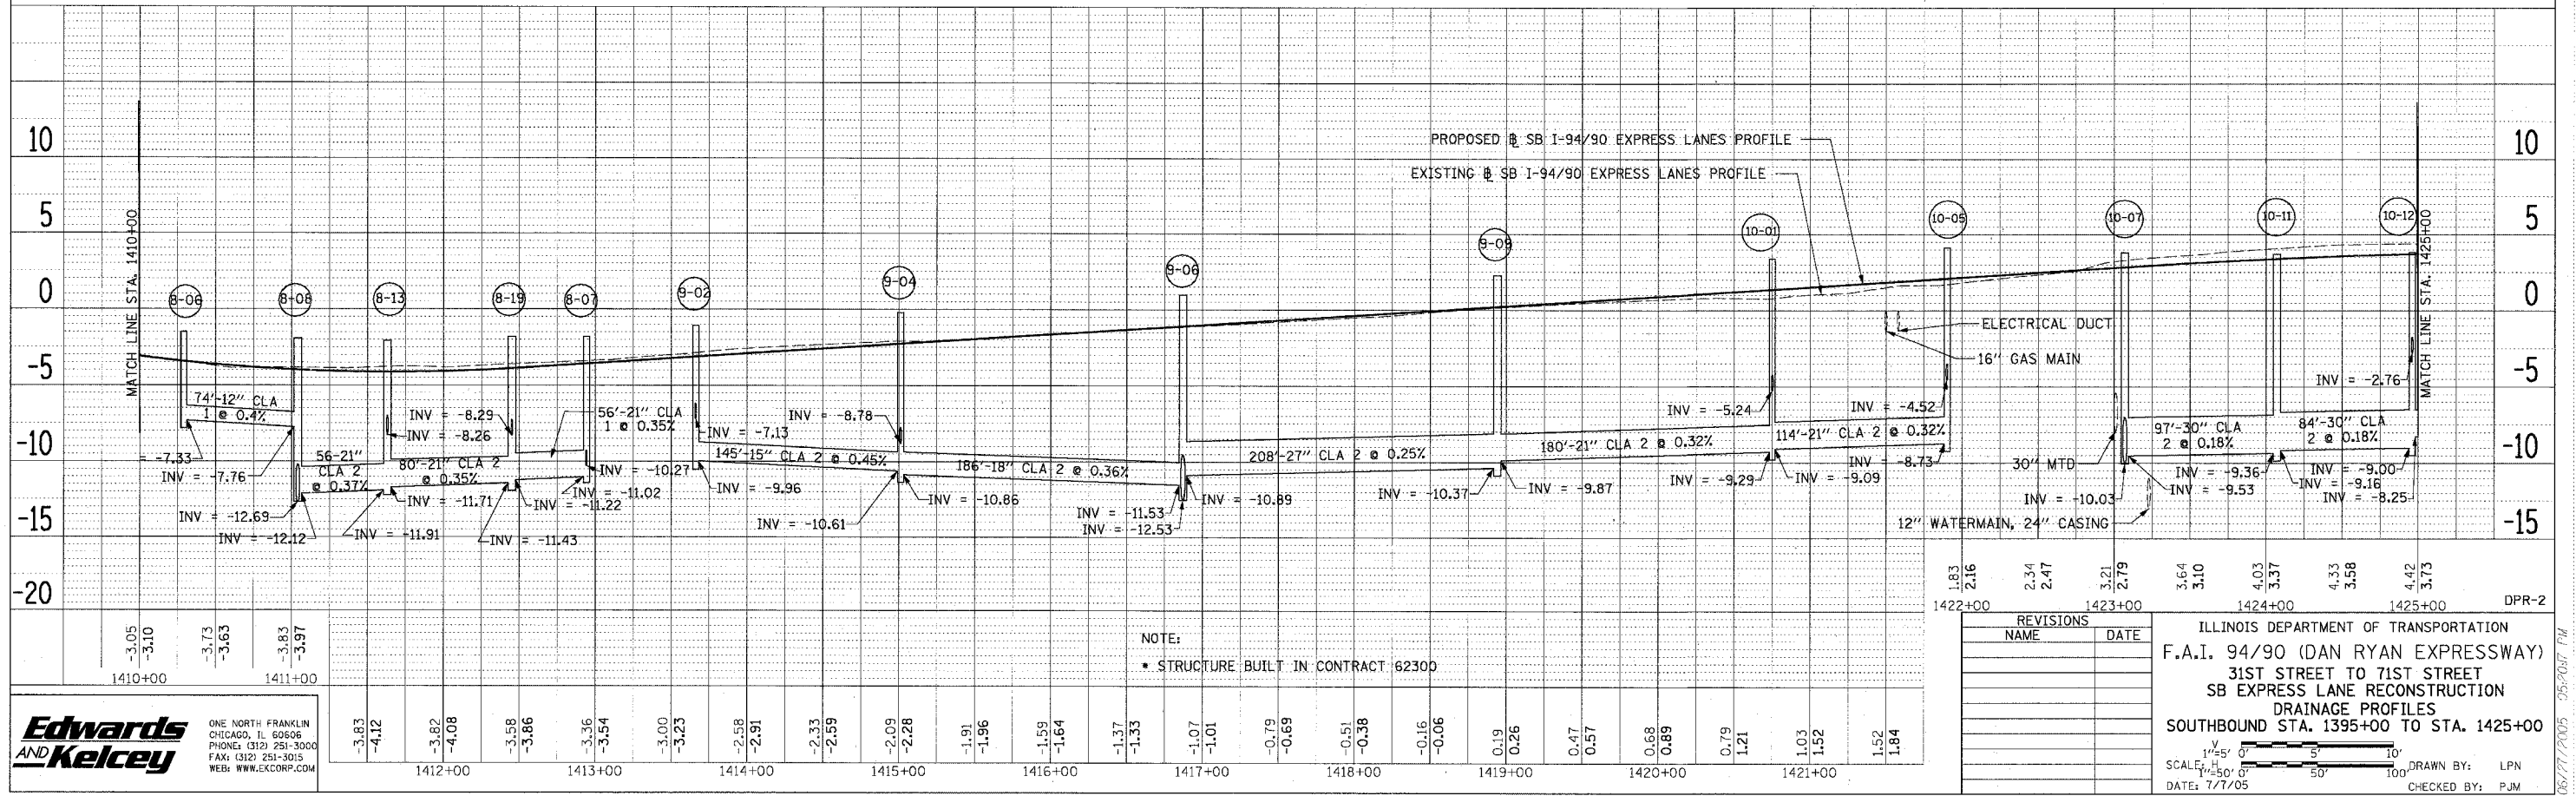

REVISIONS	NAME	DATE

ILLINOIS DEPARTMENT OF TRANSPORTATION  
 F.A.I. 94/90 (DAN RYAN EXPRESSWAY)  
 31ST STREET TO 71ST STREET  
 SB EXPRESS LANE RECONSTRUCTION  
 DRAINAGE PROFILES  
 SOUTHBOUND STA. 1395+00 TO STA. 1425+00

SCALE: 1"=50' 0"  
 DATE: 7/7/05

DRAWN BY: LPN  
 CHECKED BY: PJM

**Edwards and Kelcey**  
 ONE NORTH FRANKLIN  
 CHICAGO, IL 60606  
 PHONE: (312) 251-3000  
 FAX: (312) 251-3015  
 WEB: WWW.EKCORP.COM