


F.A.I.	SECTION	COUNTY	TOTAL SHEETS	SHEET NO.
94/90	*	COOK	598	232
STA.		TO STA.		
FED. ROAD DIST. NO.		ILLINOIS FED. AID PROJECT		
62302		*1818, ETC., 2324.6-1P1R-9		

101

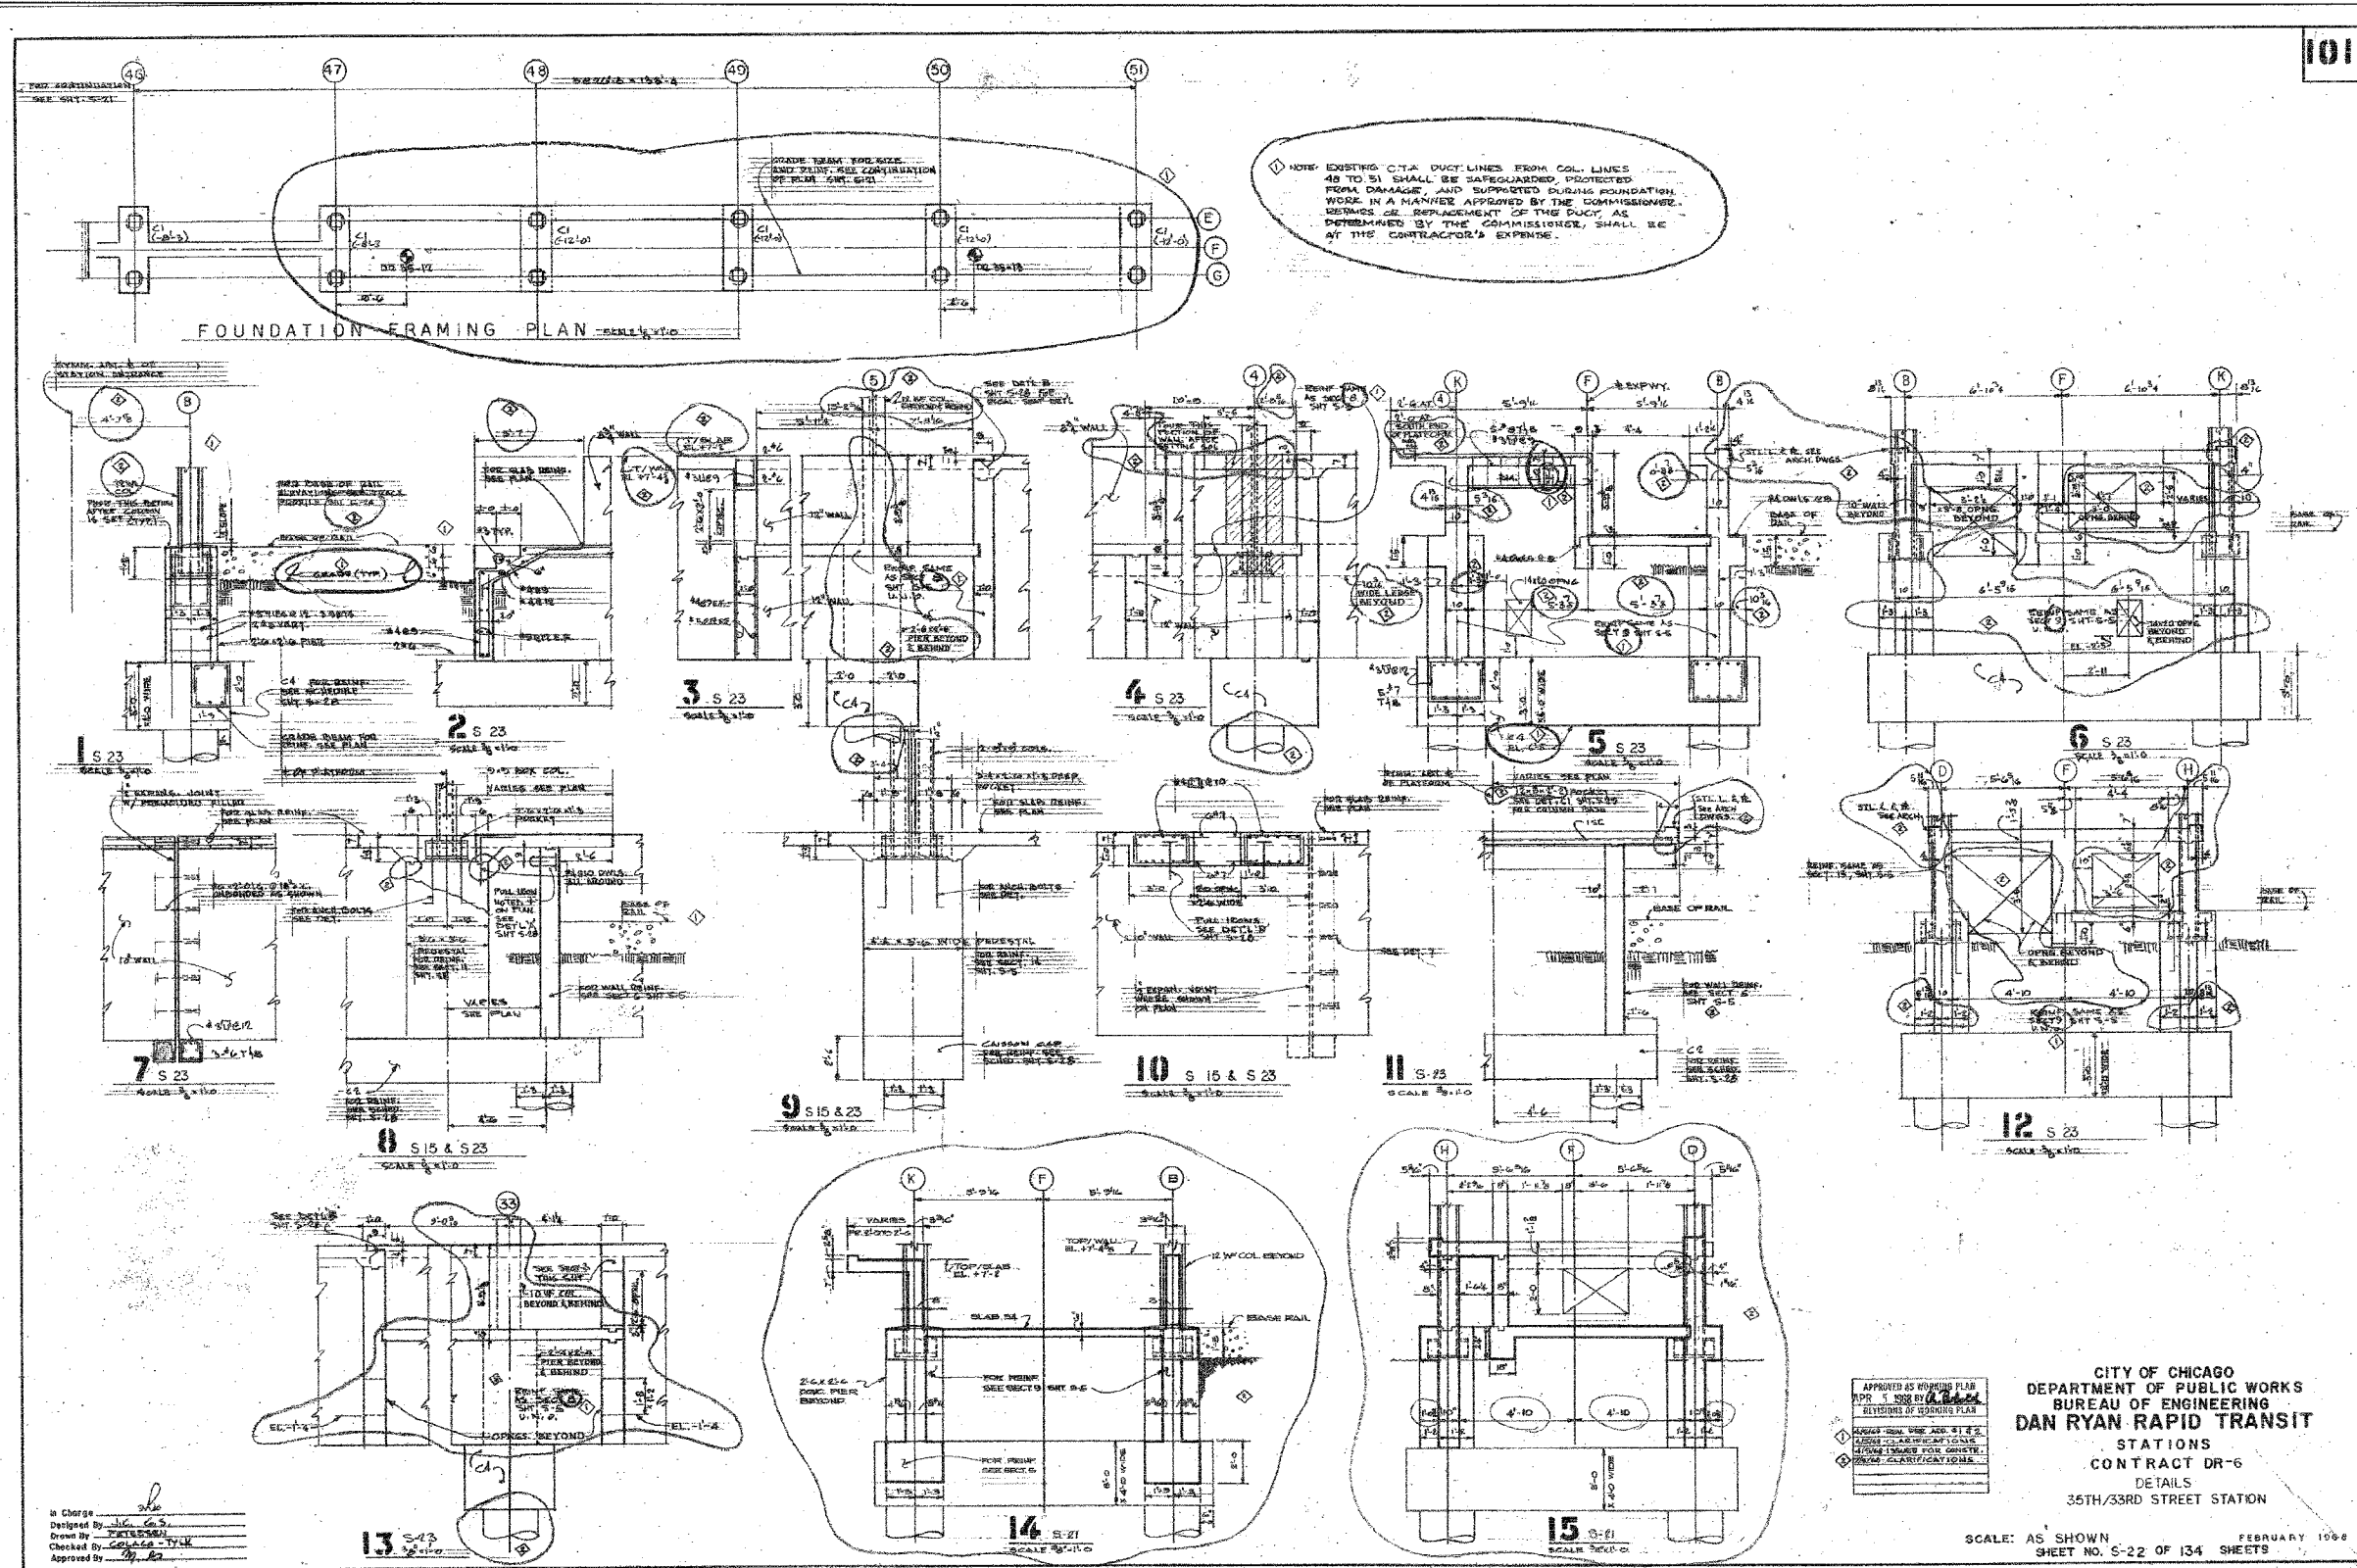

APPROVED AS WORKING PLAN  
DATE: 5/2008 BY: [Signature]  
REVISIONS OF WORKING PLAN

CITY OF CHICAGO  
DEPARTMENT OF PUBLIC WORKS  
BUREAU OF ENGINEERING  
**DAN RYAN RAPID TRANSIT**  
STATIONS  
CONTRACT DR-6  
DETAILS  
35TH/33RD STREET STATION

SCALE: AS SHOWN  
SHEET NO. S-22 OF 134 SHEETS  
FEBRUARY 1998

SHEET CTAF-6 OF CTAF-6

REVISIONS	NAME	DATE

ILLINOIS DEPARTMENT OF TRANSPORTATION  
F.A.I. 94/90 (DAN RYAN EXPRESSWAY)  
31ST STREET TO 71ST STREET  
SB EXPRESS LANE RECONSTRUCTION  
EXISTING CTA FOUNDATION  
PLANS AT 33RD STREET

SCALE: NTS  
DATE: 07/07/05

DRAWN BY: BDC  
CHECKED BY: BLU

FOR INFORMATION ONLY

BOWMAN, BARRETT & ASSOCIATES INC.  
CONSULTING ENGINEERS  
Chicago, Illinois  
312.228.0100  
www.bbandainc.com

6-650-0000/0000/0000 STRUCTURE S-0660 J.S. Foundation/06/06/06