




F.A.I. RTE.	SECTION	COUNTY	TOTAL SHEETS	SHEET NO.
94/90		COOK	598	387
STA.		TO STA.		
FED. ROAD DIST. NO. 1		ILLINOIS FED. AID PROJECT		
62302 • (1818, ETC., 2324.6-1PIR-9				

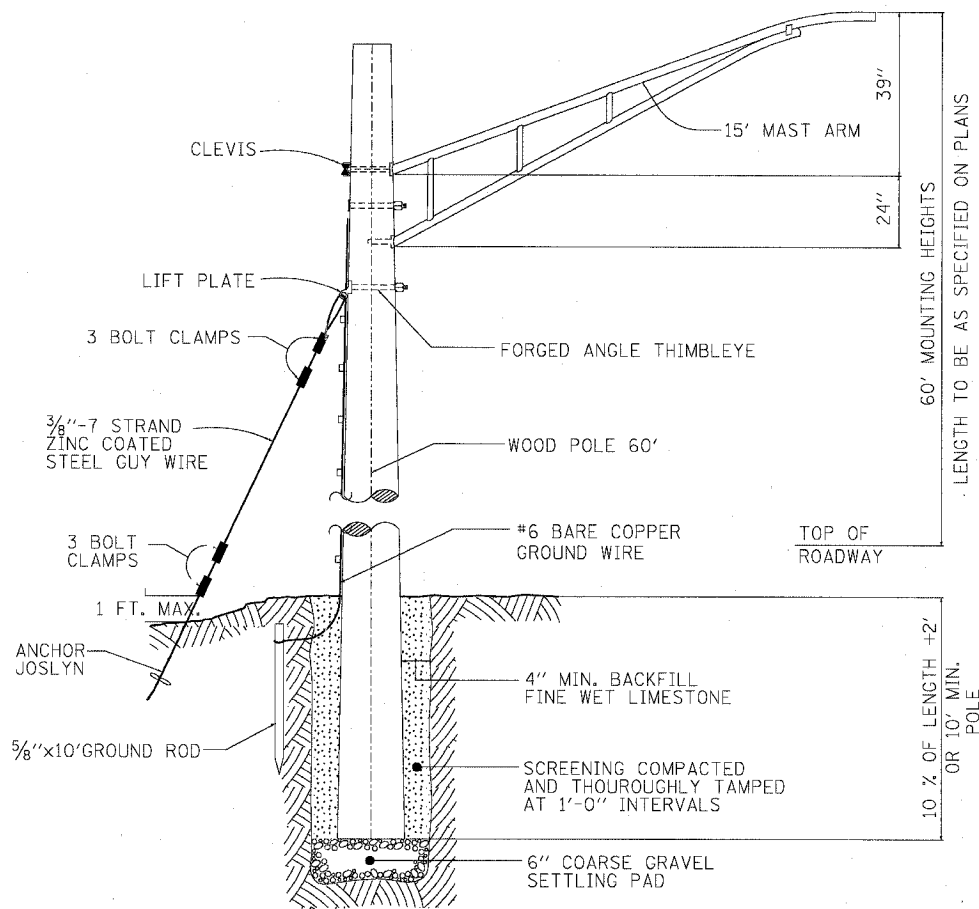

TEMPORARY LIGHT POLE DETAIL

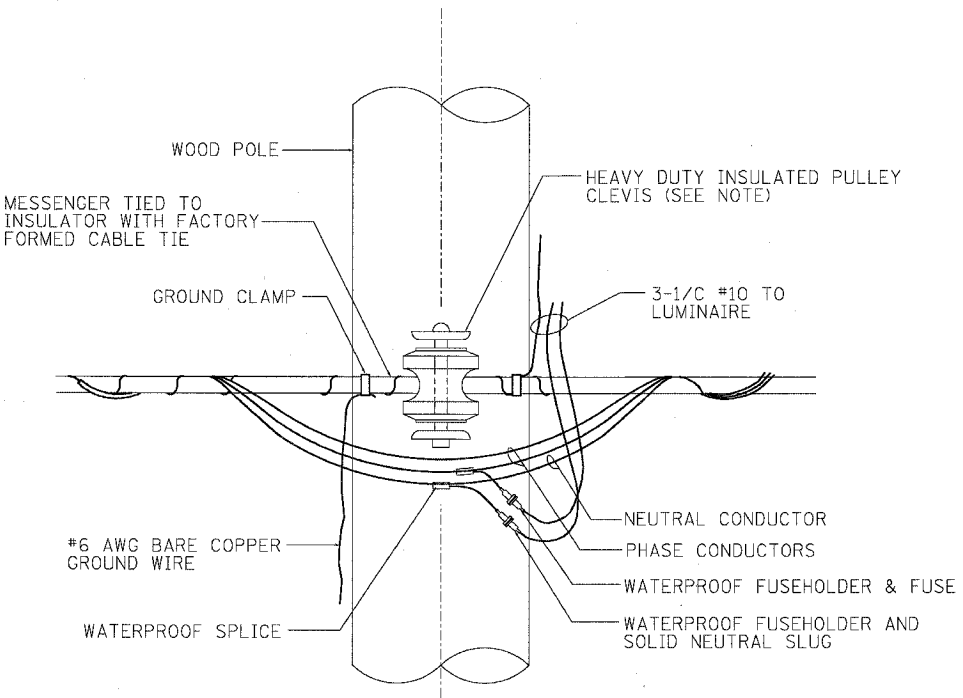

TEMPORARY LIGHT POLE CABLE ATTACHMENT DETAIL

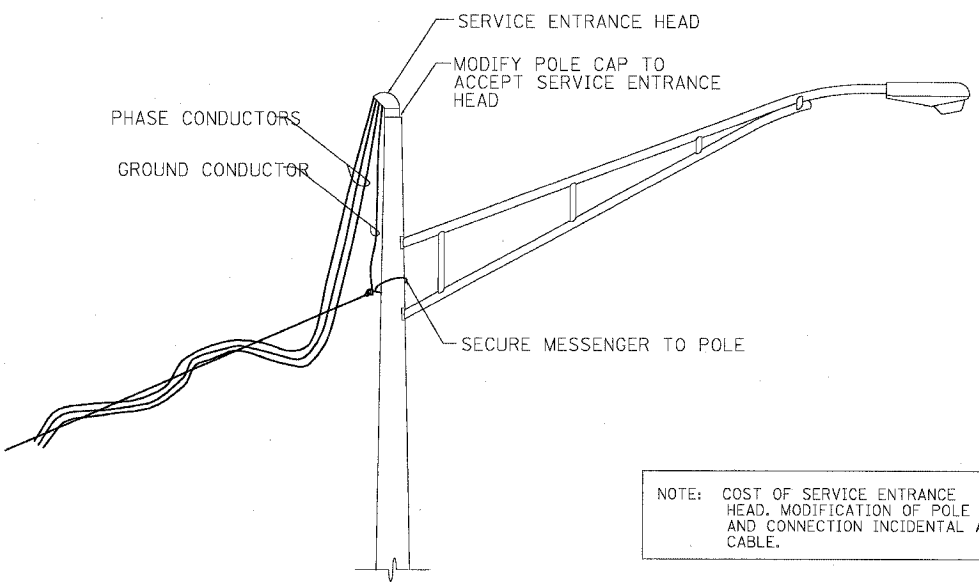

NOTE: COST OF SERVICE ENTRANCE HEAD, MODIFICATION OF POLE CAP AND CONNECTION INCIDENTAL AERIAL CABLE.

ED-AIR
TEMPORARY POWER FEED TO POLE

K&J KAM ENGINEERING, INC.
CONSULTING ENGINEERS
707A Davis Road, Suite 205
Elgin, Illinois 60123-1369

REVISIONS	
NAME	DATE

ILLINOIS DEPARTMENT OF TRANSPORTATION
F.A.I. 94/90 (DAN RYAN EXPRESSWAY)
31ST STREET TO 71ST STREET
SB EXPRESS LANE RECONSTRUCTION
TEMPORARY POLE DETAILS

SCALE: NTS
DATE: 06-03-05

DRAWN BY: BL
CHECKED BY: RC

6/27/2005 8:55:57 PM