


EXPRESS LANE STATION	E.O.P. ELEV. OUTSIDE EXPRESS LANES	TOE OF BARRIER ELEV. ALONG EXPRESS LANES	TOE OF BARRIER ELEV. ALONG LOCAL LANES
1530+00	-0.01	-0.23	-2.36
1530+50	0.56	0.34	-1.98
1531+00	1.13	0.91	-1.49
1531+50	1.63	1.39	-0.91
1532+00	1.83	1.49	-0.41
1532+50	2.03	1.64	0.03
1533+00	2.24	1.85	0.47
1533+50	2.44	2.05	0.93
1534+00	2.64	2.25	1.41
1534+50	2.84	2.45	1.91
1535+00	3.04	2.65	2.43
1535+50	3.24	2.85	2.92
1536+00	3.45	3.05	3.48
1536+50	3.65	3.18	4.07
1537+00	3.84	3.28	4.44
1537+50	4.39	3.81	4.75
1538+00	4.96	4.38	5.06
1538+50	5.51	4.93	5.39
1539+00	5.98	5.40	5.70
1539+50	6.39	5.81	6.03
1540+00	6.72	6.14	6.36
1540+50	6.99	6.41	6.70

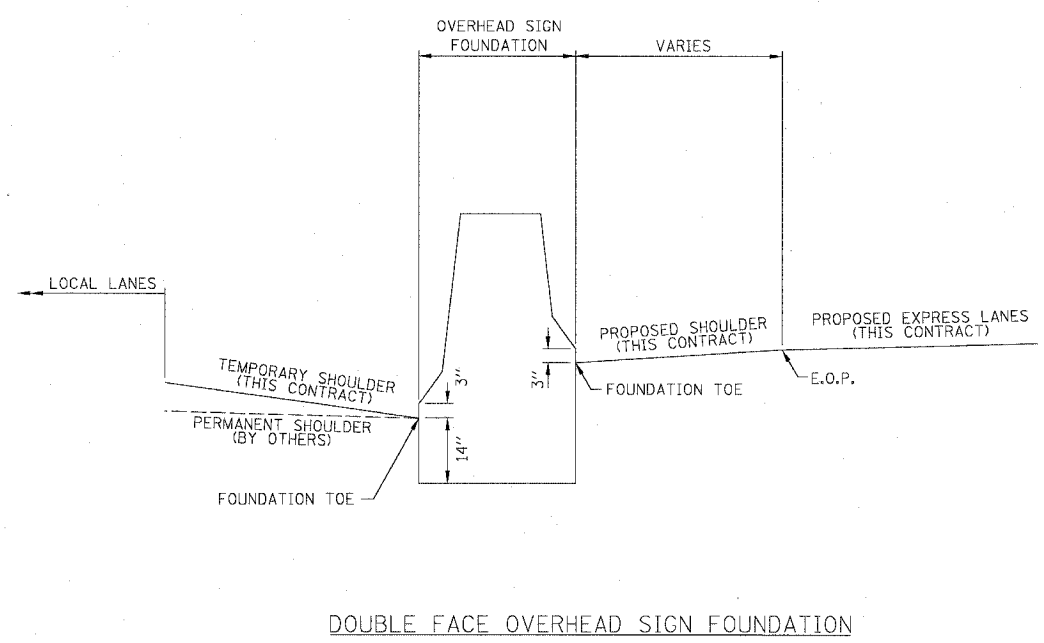

LOCAL LANE STATION	TOE OF FOUNDATION ELEV. ALONG LOCAL LANES	TOE OF FOUNDATION ELEV. ALONG EXPRESS LANES	E.O.P. ELEV. OUTSIDE EXPRESS LANES	EXPRESS LANE STATION
3531+94.62	-0.65	1.45	1.72	1531+70.59
3532+05.37	-0.53	1.48	1.76	1531+81.05
3542+94.63	6.87	7.42	7.67	719+57.22
3543+05.37	6.89	7.49	7.74	719+46.48
3550+81.62	-0.44	0.07	0.51	711+70.36
3550+92.37	-0.62	-0.10	0.35	711+59.61
3566+30	-4.62	-3.50	-3.08	1566+42.66
3566+40	-4.70	-3.58	-3.16	1566+52.66
3576+82	-0.35	0.27	0.65	1576+94.66
3576+92	-0.48	0.14	0.52	1577+04.66
3586+44	1.32	1.62	1.98	1586+56.66
3586+56	1.58	1.88	2.24	1586+68.66
3586+74	1.98	2.27	2.63	1586+86.66
3586+86	2.23	2.53	2.89	1586+98.66
3595+95	11.55	12.06	12.43	1596+07.66
3596+05	11.54	12.06	12.43	1596+17.66
3603+10.25	4.79	5.50	5.85	1603+22.91
3603+13.75	4.72	5.44	5.79	1603+26.41
3615+95	2.17	3.04	3.40	1616+07.66
3616+05	2.13	3.01	3.37	1616+17.66

BOWMAN, BARRETT & ASSOCIATES INC.
CONSULTING ENGINEERS
Chicago, Illinois
312.228.0100
www.boandainc.com

REVISIONS	
NAME	DATE

ILLINOIS DEPARTMENT OF TRANSPORTATION
F.A.I. 94/90 (DAN RYAN EXPRESSWAY)
31ST STREET TO 71ST STREET
SB EXPRESS LANE RECONSTRUCTION
DOUBLE FACE BARRIER
ELEVATIONS

SCALE: NTS
DATE: 07/07/05

DRAWN BY: JDC
CHECKED BY: RS