


STATE OF ILLINOIS
DEPARTMENT OF TRANSPORTATION

F.A.I. RTE.	SECTION	COUNTY	TOTAL SHEETS	SHEET NO.
90/94		COOK	598	411
STA.		TO STA.		
FED. ROAD DIST. NO. 1		ILLINOIS		FED. AID PROJECT
• (1818, ETC, 2324.6-1)PR-9				62302

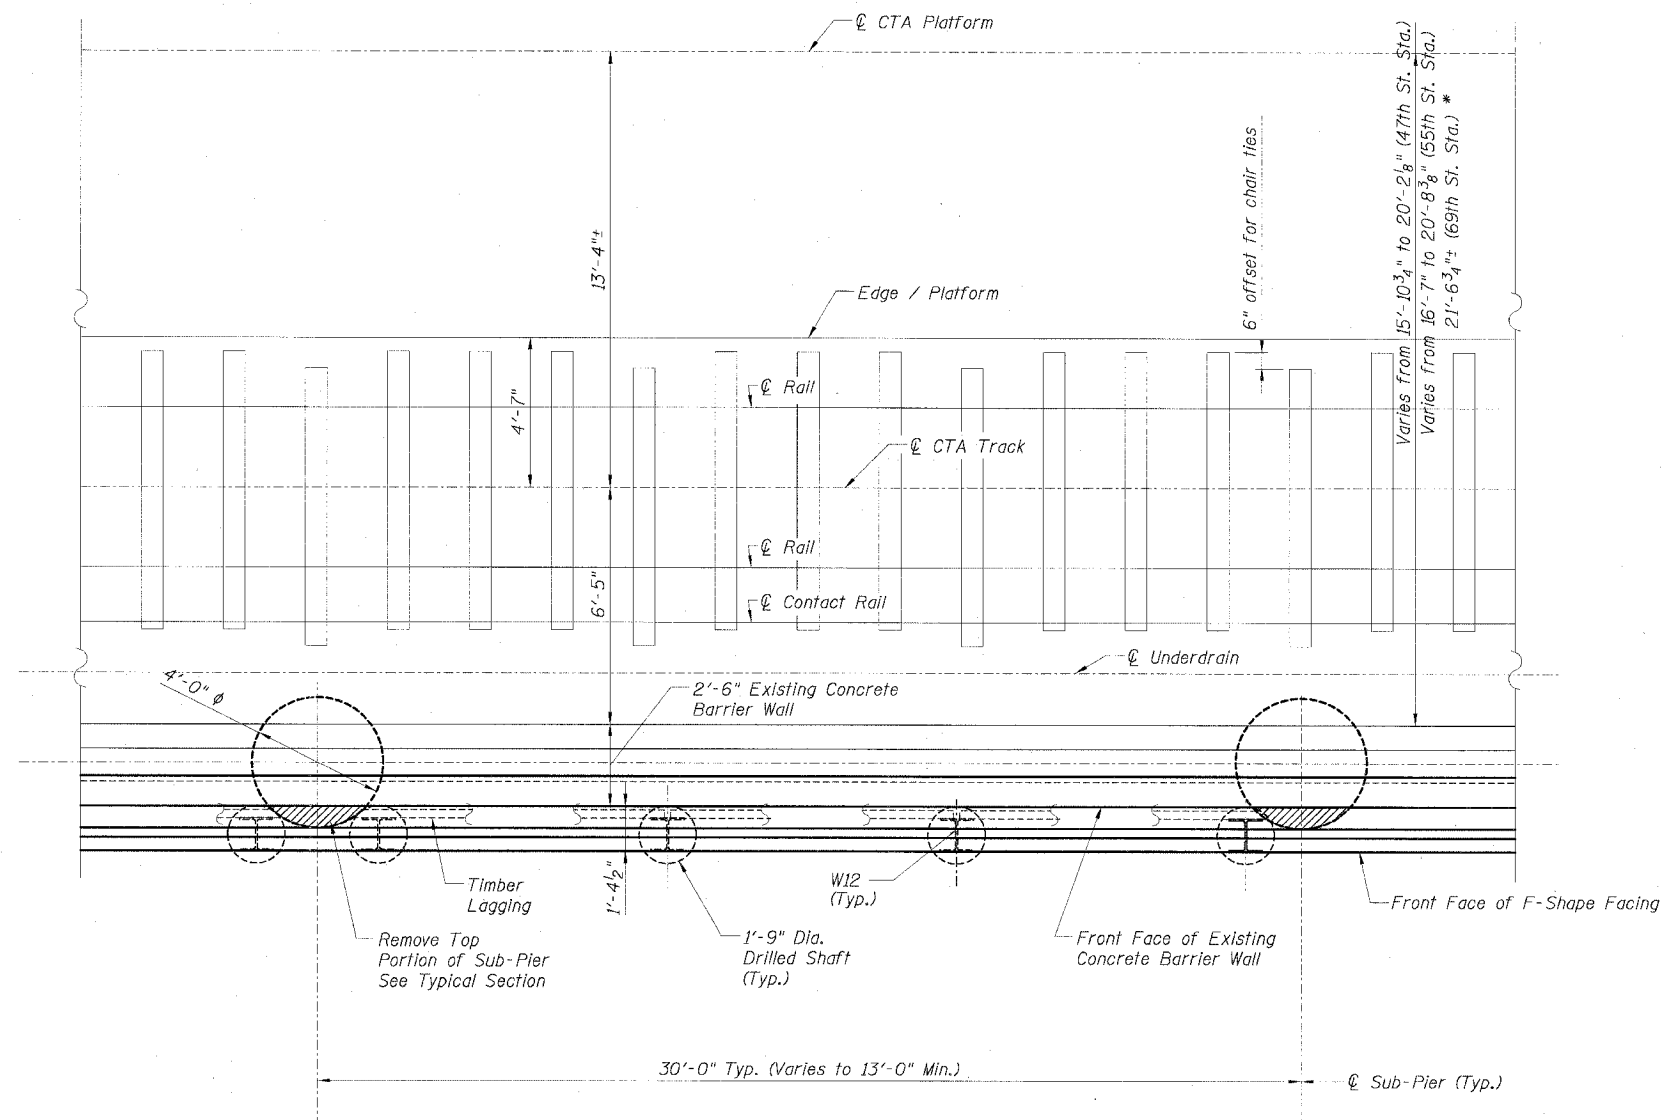

PLAN - (NORTH BOUND SHOWN)
(SOUTH BOUND SIMILAR)

Sheet B3 of 18

REVISIONS	
NAME	DATE

ILLINOIS DEPARTMENT OF TRANSPORTATION
F.A.I. 90/94 (DAN RYAN EXPRESSWAY)
**EXISTING BARRIER WALL MODIFICATIONS
AT CTA STATIONS
PROPOSED T/S SHOULDER BELOW EXISTING
TYPICAL PLAN**

SCALE: None
DATE: JULY 7, 2005

DRAWN BY: KWT
CHECKED BY: RDP

CTE | AECOM

CTE
201 East Wacker Drive, Suite 600, Chicago, Illinois 60601-5276
T 312.338.0200 F 312.338.0209 www.cteaecom.com

F:\P\40465\STRUCTURE&L_DWG\STRUCTURE\62302\03_CTA-Barrier\VT09B032A-C1.dwg