


STATE OF ILLINOIS
DEPARTMENT OF TRANSPORTATION

F.A.I. RTE.	SECTION	COUNTY	TOTAL SHEETS	SHEET NO.
90/94	*	COOK	598	413
STA.		TO STA.		
FED. ROAD DIST. NO. 1		ILLINOIS	FED. AID PROJECT	
* (1818, ETC, 2324.6-IPR-9				62302

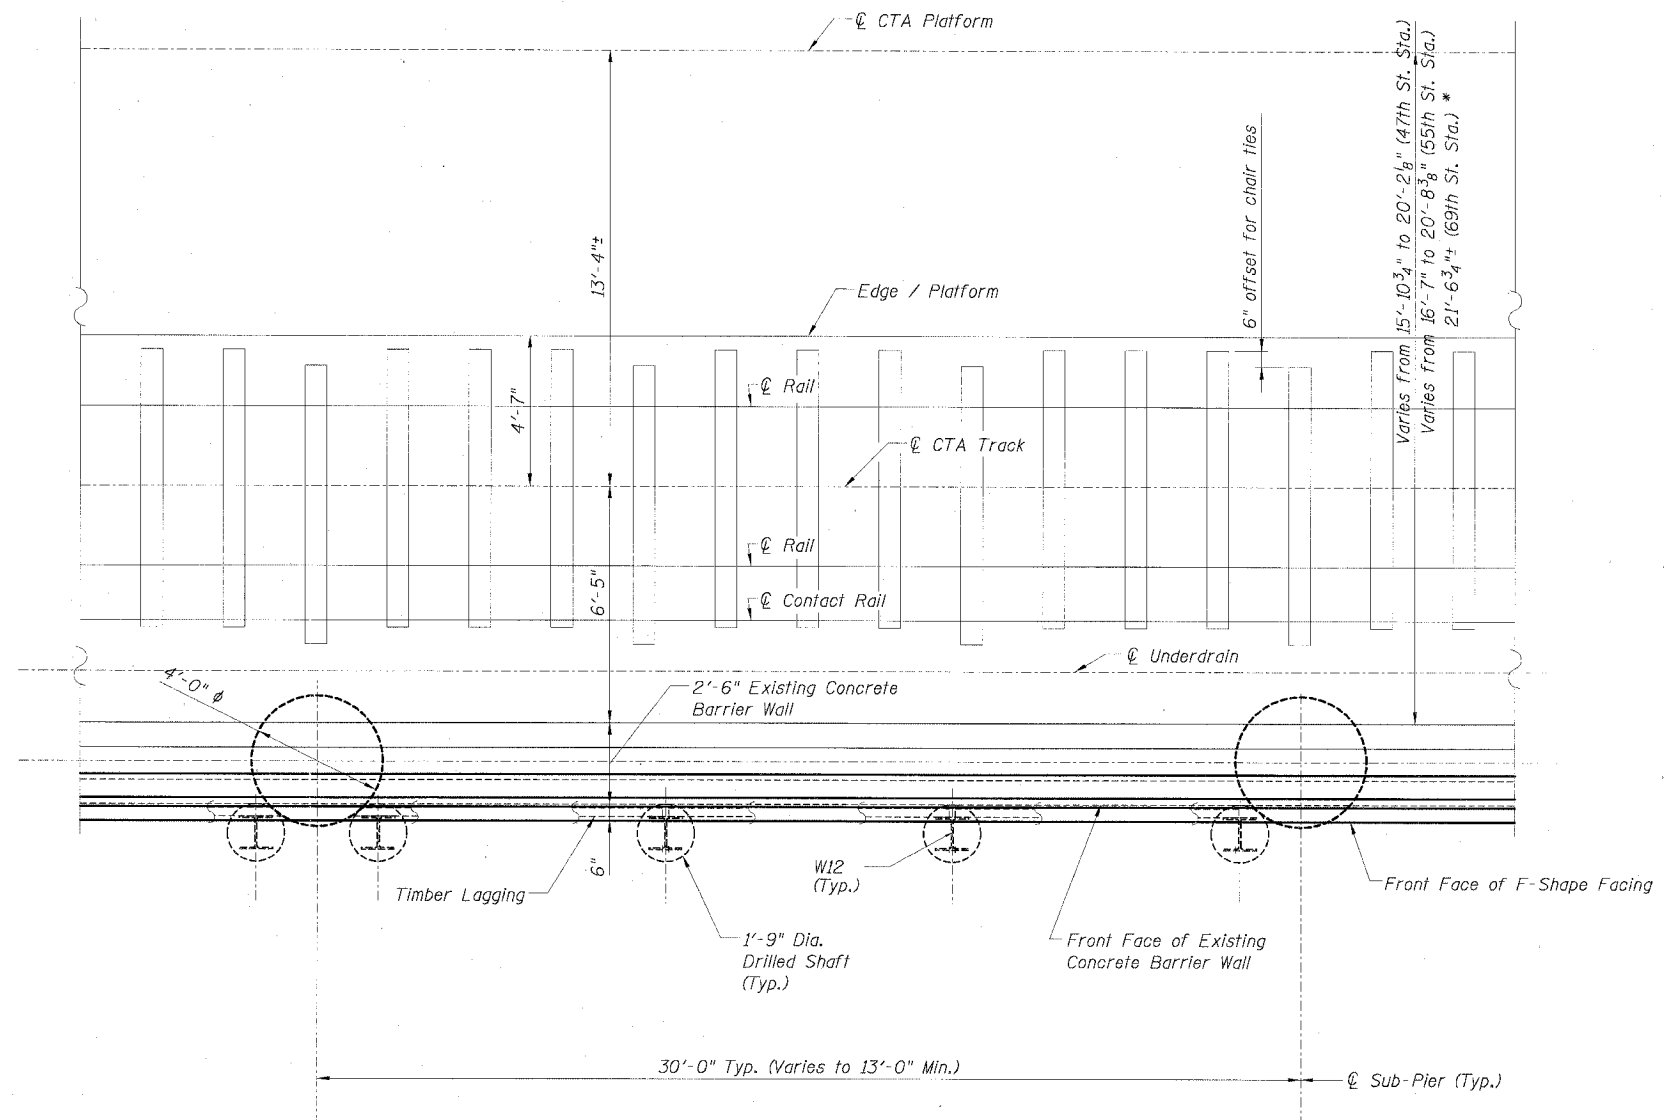

PLAN - (NORTH BOUND SHOWN)
(SOUTH BOUND SIMILAR)

Sheet B5 of 18

REVISIONS	
NAME	DATE

ILLINOIS DEPARTMENT OF TRANSPORTATION
F.A.I. 90/94 (DAN RYAN EXPRESSWAY)
**EXISTING BARRIER WALL MODIFICATIONS
AT CTA STATIONS
PROPOSED T/S SHOULDER AT OR ABOVE EXISTING
TYPICAL PLAN**

SCALE: None
DATE: JULY 7, 2005

DRAWN BY: KWT
CHECKED BY: RDP

CTE | AECOM

CTE
303 East Wacker Drive, Suite 600, Chicago, Illinois 60601-2026
T 312.538.0300 F 312.538.1100 www.cteaecom.com

06/24/2005 02:48:53 PM