



PROFILE SURVEYED BY DATE
 PLOTTED AND CHECKED
 NOTE BOOK S.M. MATTO
 NO. STRUCTURE NOTATION CRD

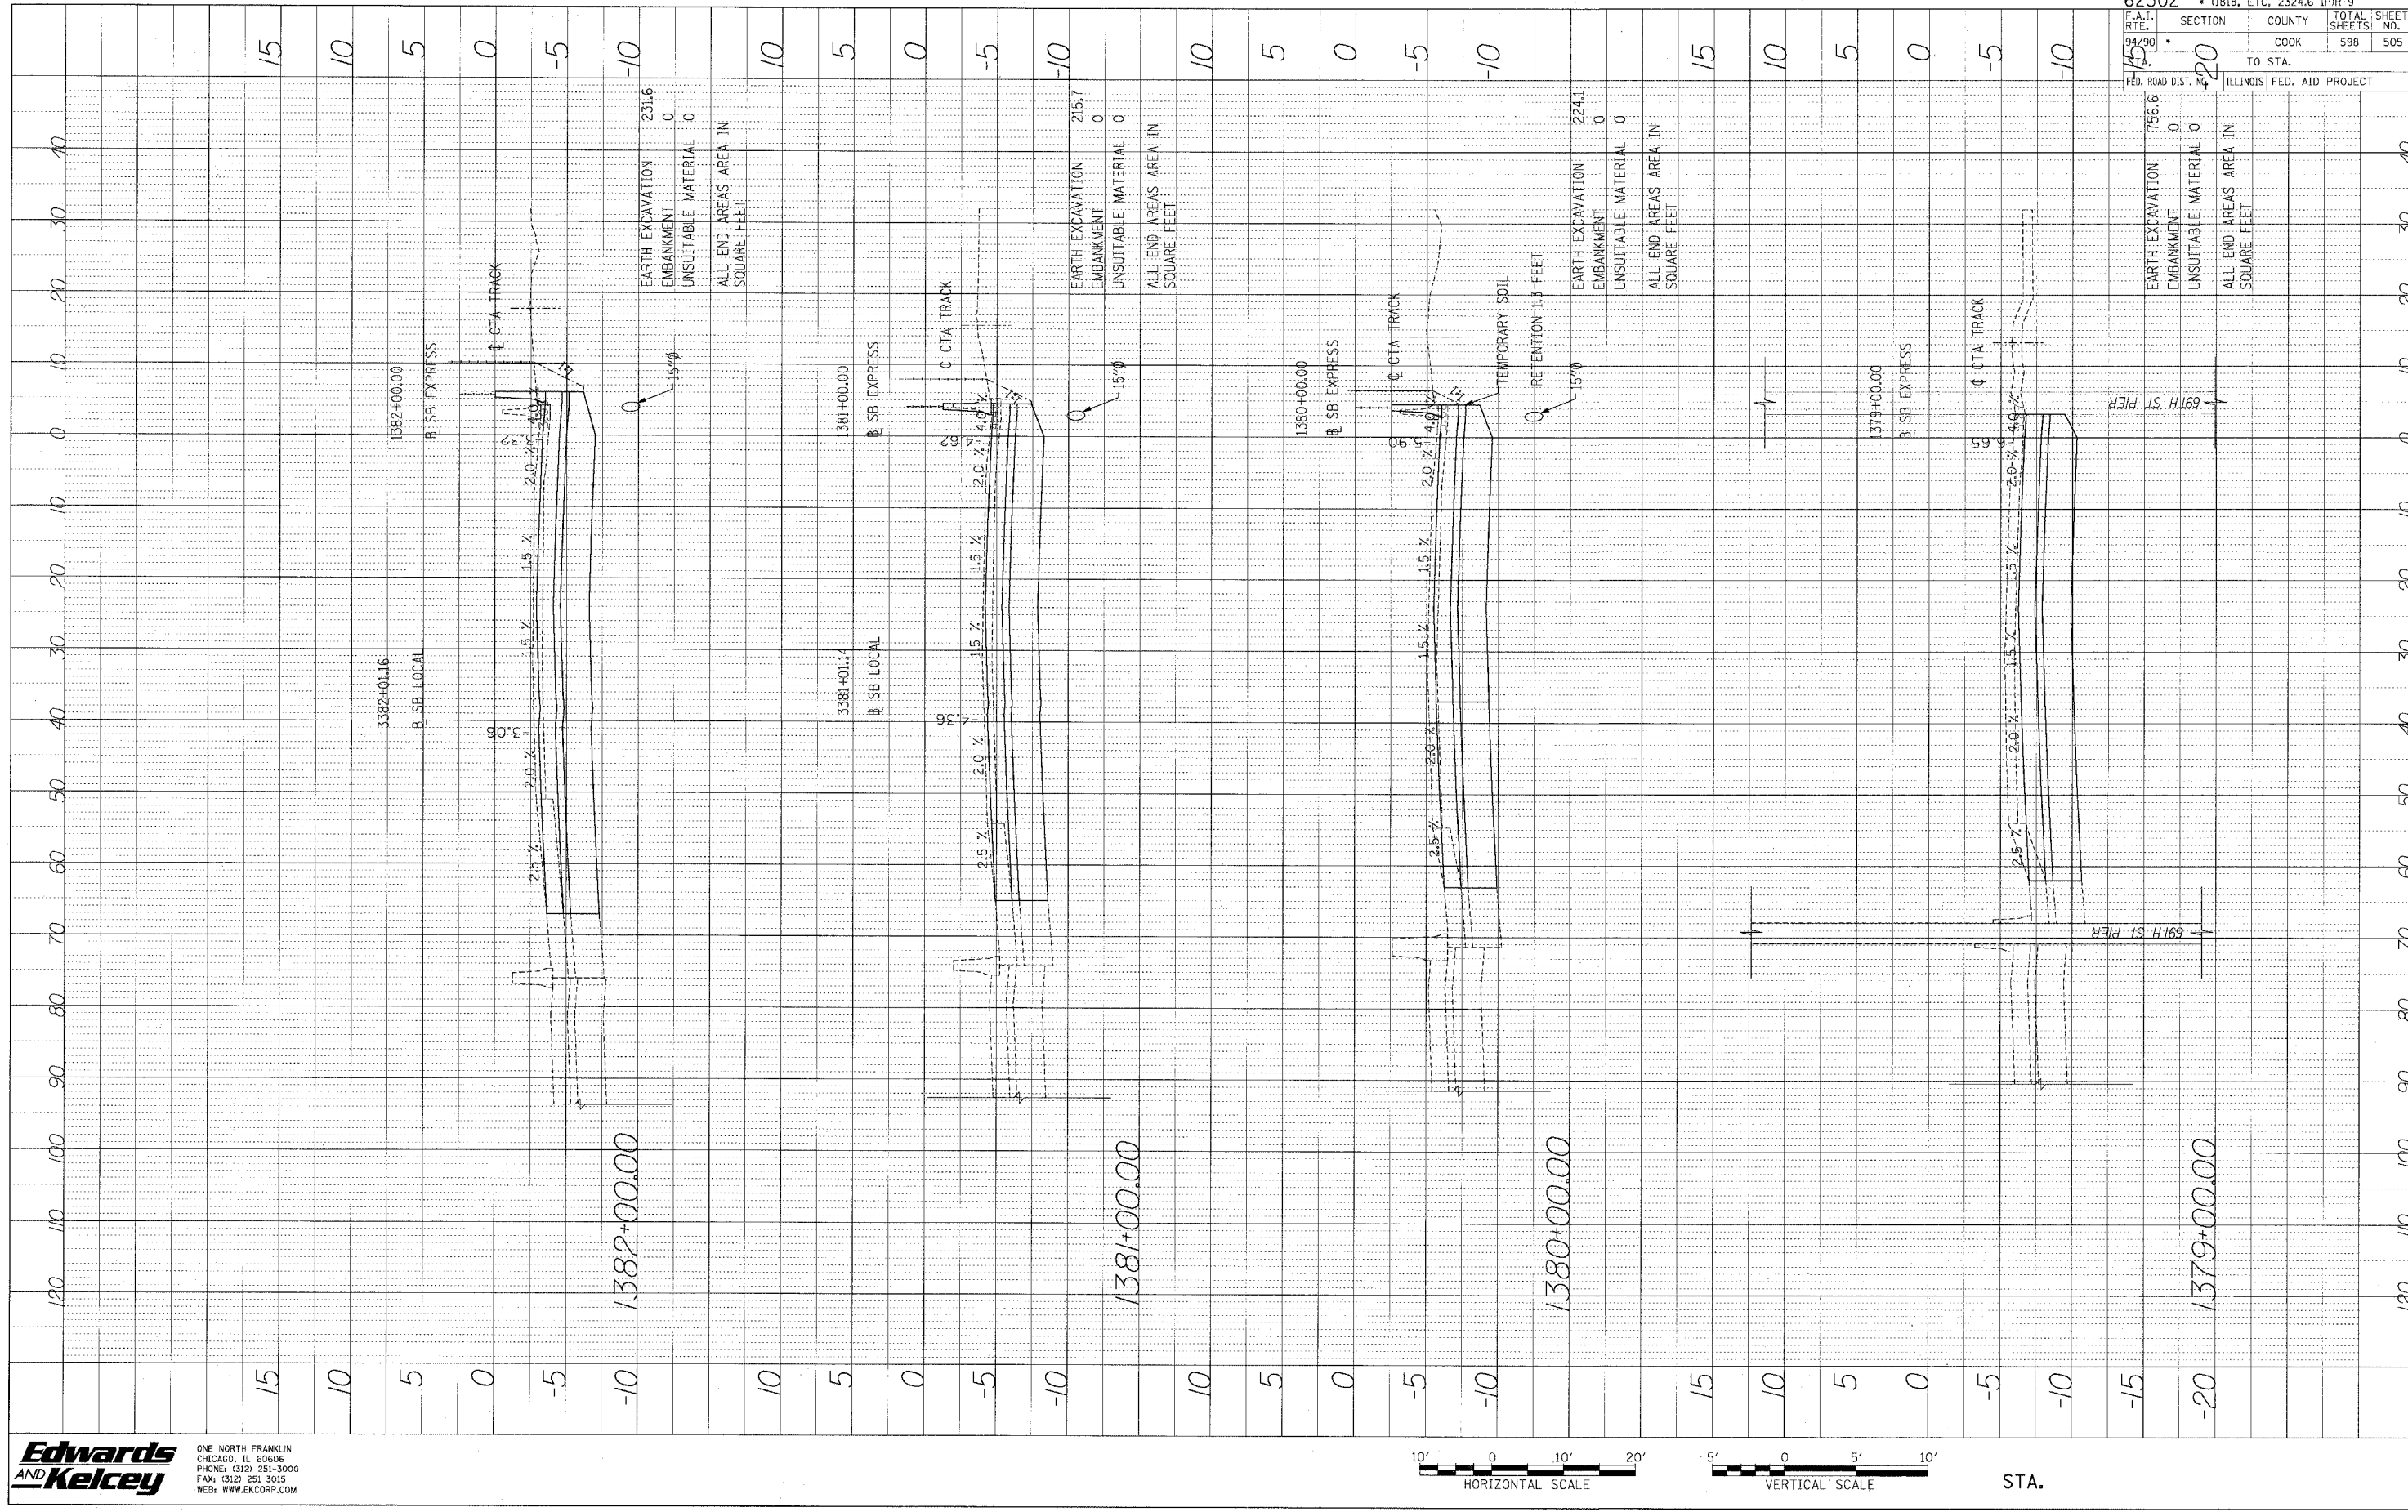

Edwards AND Kelcey
 ONE NORTH FRANKLIN
 CHICAGO, IL 60606
 PHONE: (312) 251-3600
 FAX: (312) 251-3015
 WEB: WWW.EKCORP.COM

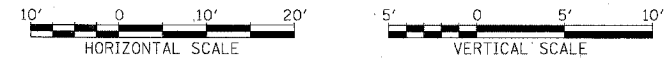

STA.

62302	• (1818, ETC, 2324.6-1PIR-9		
SECTION	COUNTY	TOTAL SHEETS	SHEET NO.
94/90	COOK	598	505
TO STA.		ILLINOIS FED. AID PROJECT	
FED. ROAD DIST. NO.	20		

EARTH EXCAVATION	231.6	EARTH EXCAVATION	756.6
EMBANKMENT	0	EMBANKMENT	0
UNSUITABLE MATERIAL	0	UNSUITABLE MATERIAL	0
ALL END AREAS AREA IN SQUARE FEET	10	ALL END AREAS AREA IN SQUARE FEET	40

EARTH EXCAVATION	215.7	EARTH EXCAVATION	224.1
EMBANKMENT	0	EMBANKMENT	0
UNSUITABLE MATERIAL	0	UNSUITABLE MATERIAL	0
ALL END AREAS AREA IN SQUARE FEET	10	ALL END AREAS AREA IN SQUARE FEET	15

PA:03/09/03/35/Con 148/5/NC4/DN/5/3001/5/6626/F/Int/ST17