



PROFILE NUMBER: \_\_\_\_\_ BY: \_\_\_\_\_ DATE: \_\_\_\_\_  
 GRADES CHECKED: \_\_\_\_\_  
 STRUCTURE NOTATIONS CHECKED: \_\_\_\_\_

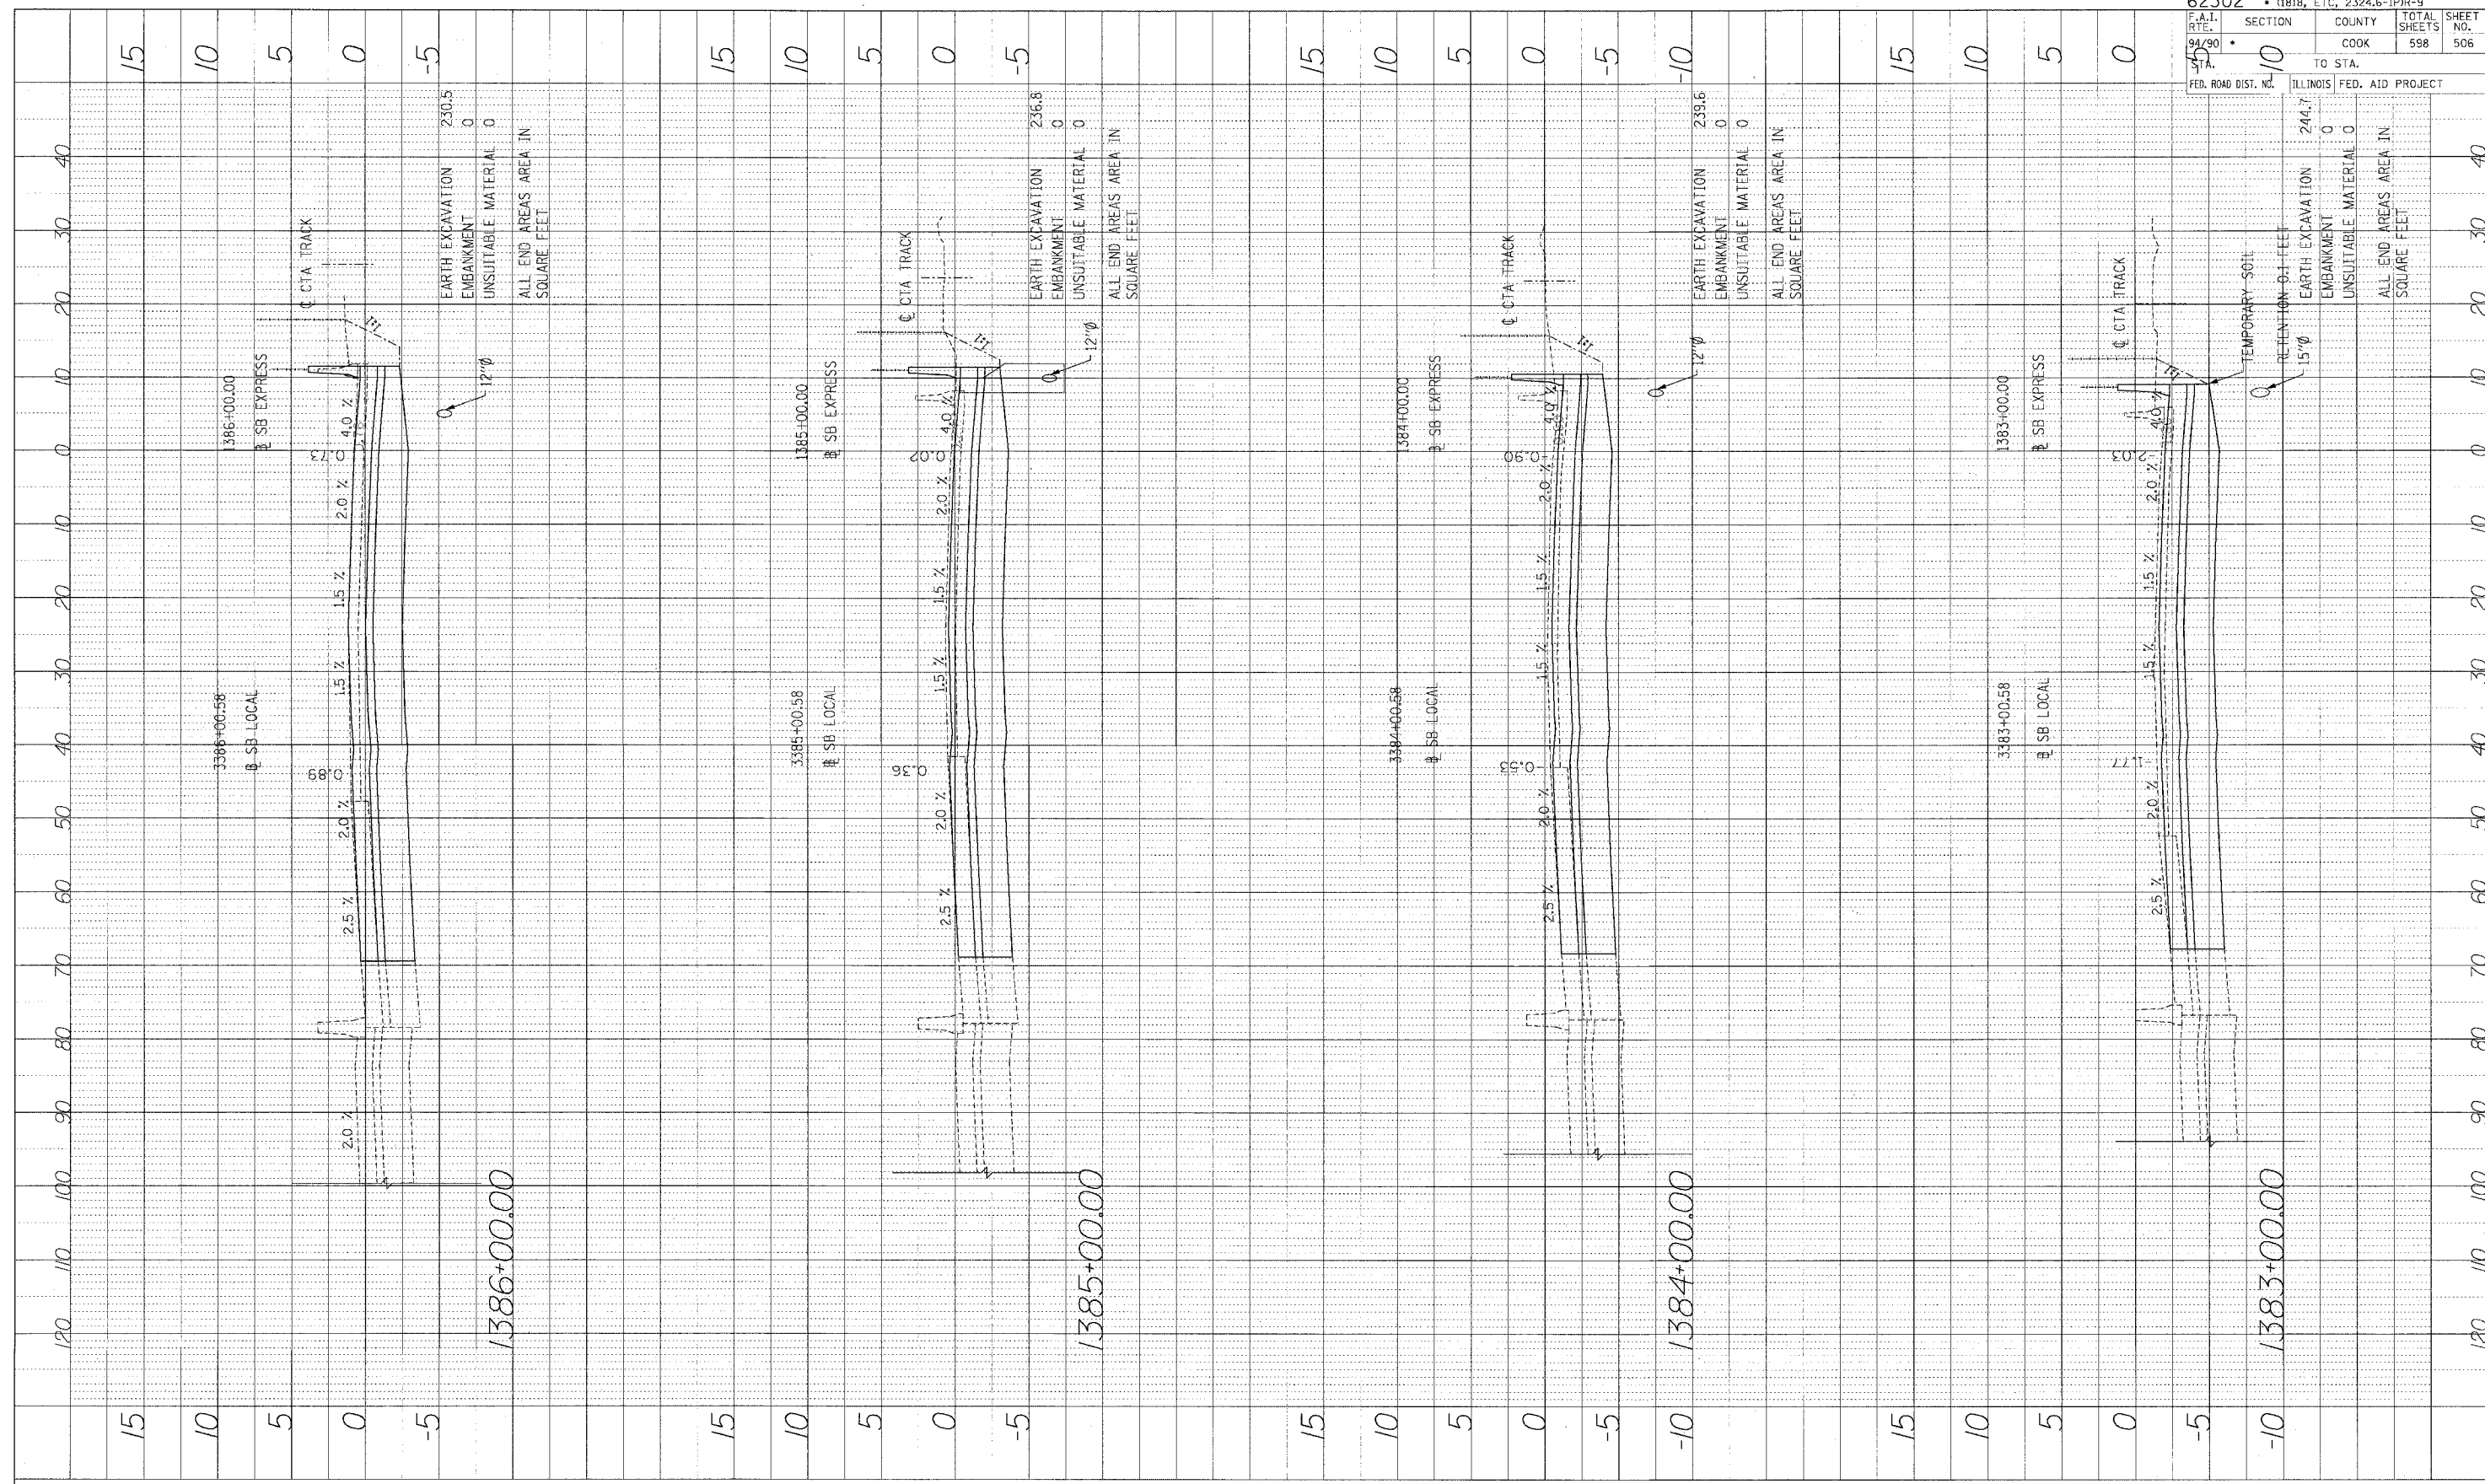

62302	1818, ETC, 2324.6-1PR-9	TOTAL SHEETS	SHEET NO.
SECTION	COUNTY	598	506
94/90	COOK		
STA. 10	TO STA.		
FED. ROAD DIST. NO.	ILLINOIS	FED. AID PROJECT	

**Edwards AND Kelcey**  
 ONE NORTH FRANKLIN  
 CHICAGO, IL 60606  
 PHONE: (312) 261-3000  
 FAX: (312) 251-3015  
 WEB: WWW.EKCORP.COM

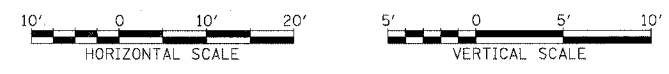

STA.

P:\036092\035\035.dwg 148/15/CA/DIV/5/880/5/662e.J Trail/5/11