



PROFILE SERVICE  
 DATE  
 BY  
 1016 BOOK  
 100  
 STRUCTURE NOTATIONS OPD

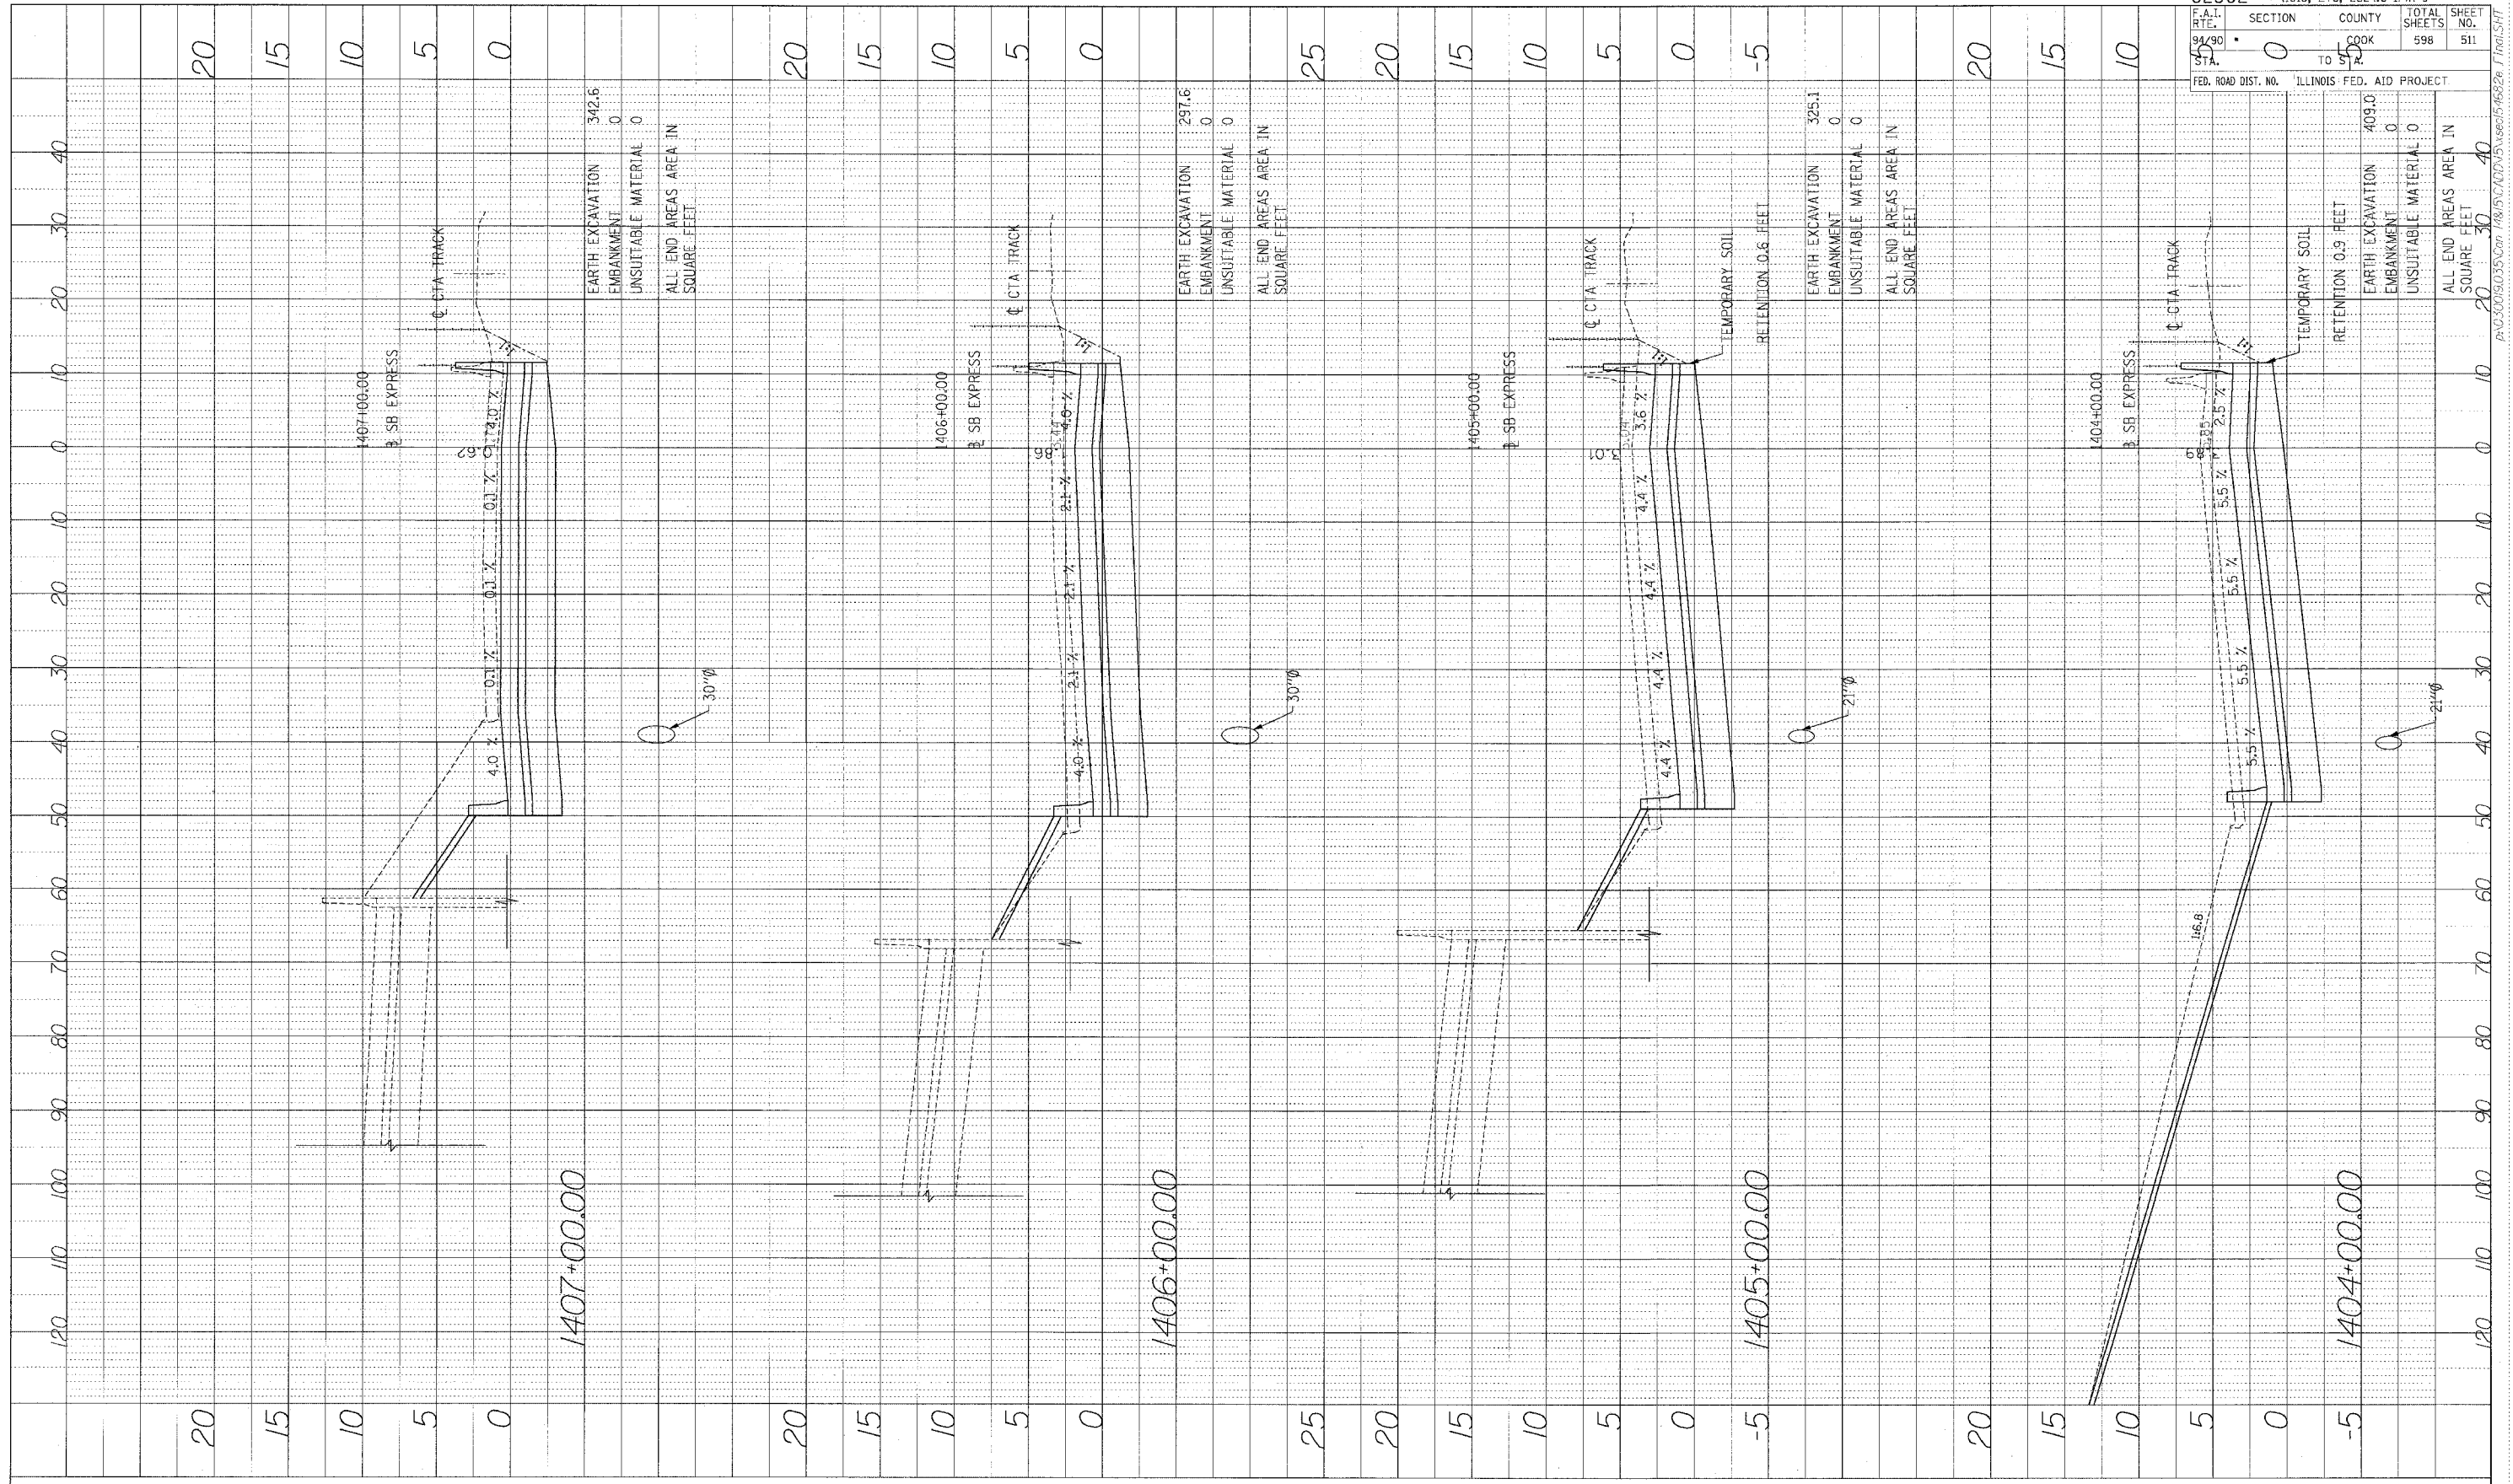

62302	• (1818, ETC, 2324.6-1PIR-9
F.A.I. RT. 94/90	SECTION TO 55
STA. 0	COUNTY COOK
FED. ROAD DIST. NO. ILLINOIS FED. AID PROJECT	TOTAL SHEETS 598
	SHEET NO. 511

**Edwards AND Kelcey**  
 ONE NORTH FRANKLIN CHICAGO, IL 60606  
 PHONE: (312) 251-5006  
 FAX: (312) 251-3015  
 WEB: WWW.EKCORP.COM

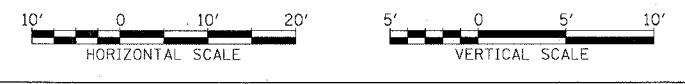

STA.

A:\300\50.05\Com 7/16/95\700\5\see515628a 11.dwg