



PROFILE
 DRAWING NO. _____ DATE _____
 GRADES CHECKED _____
 NOTE BOOK _____
 NO. _____
 EMBANKMENT NOTATION CH-30

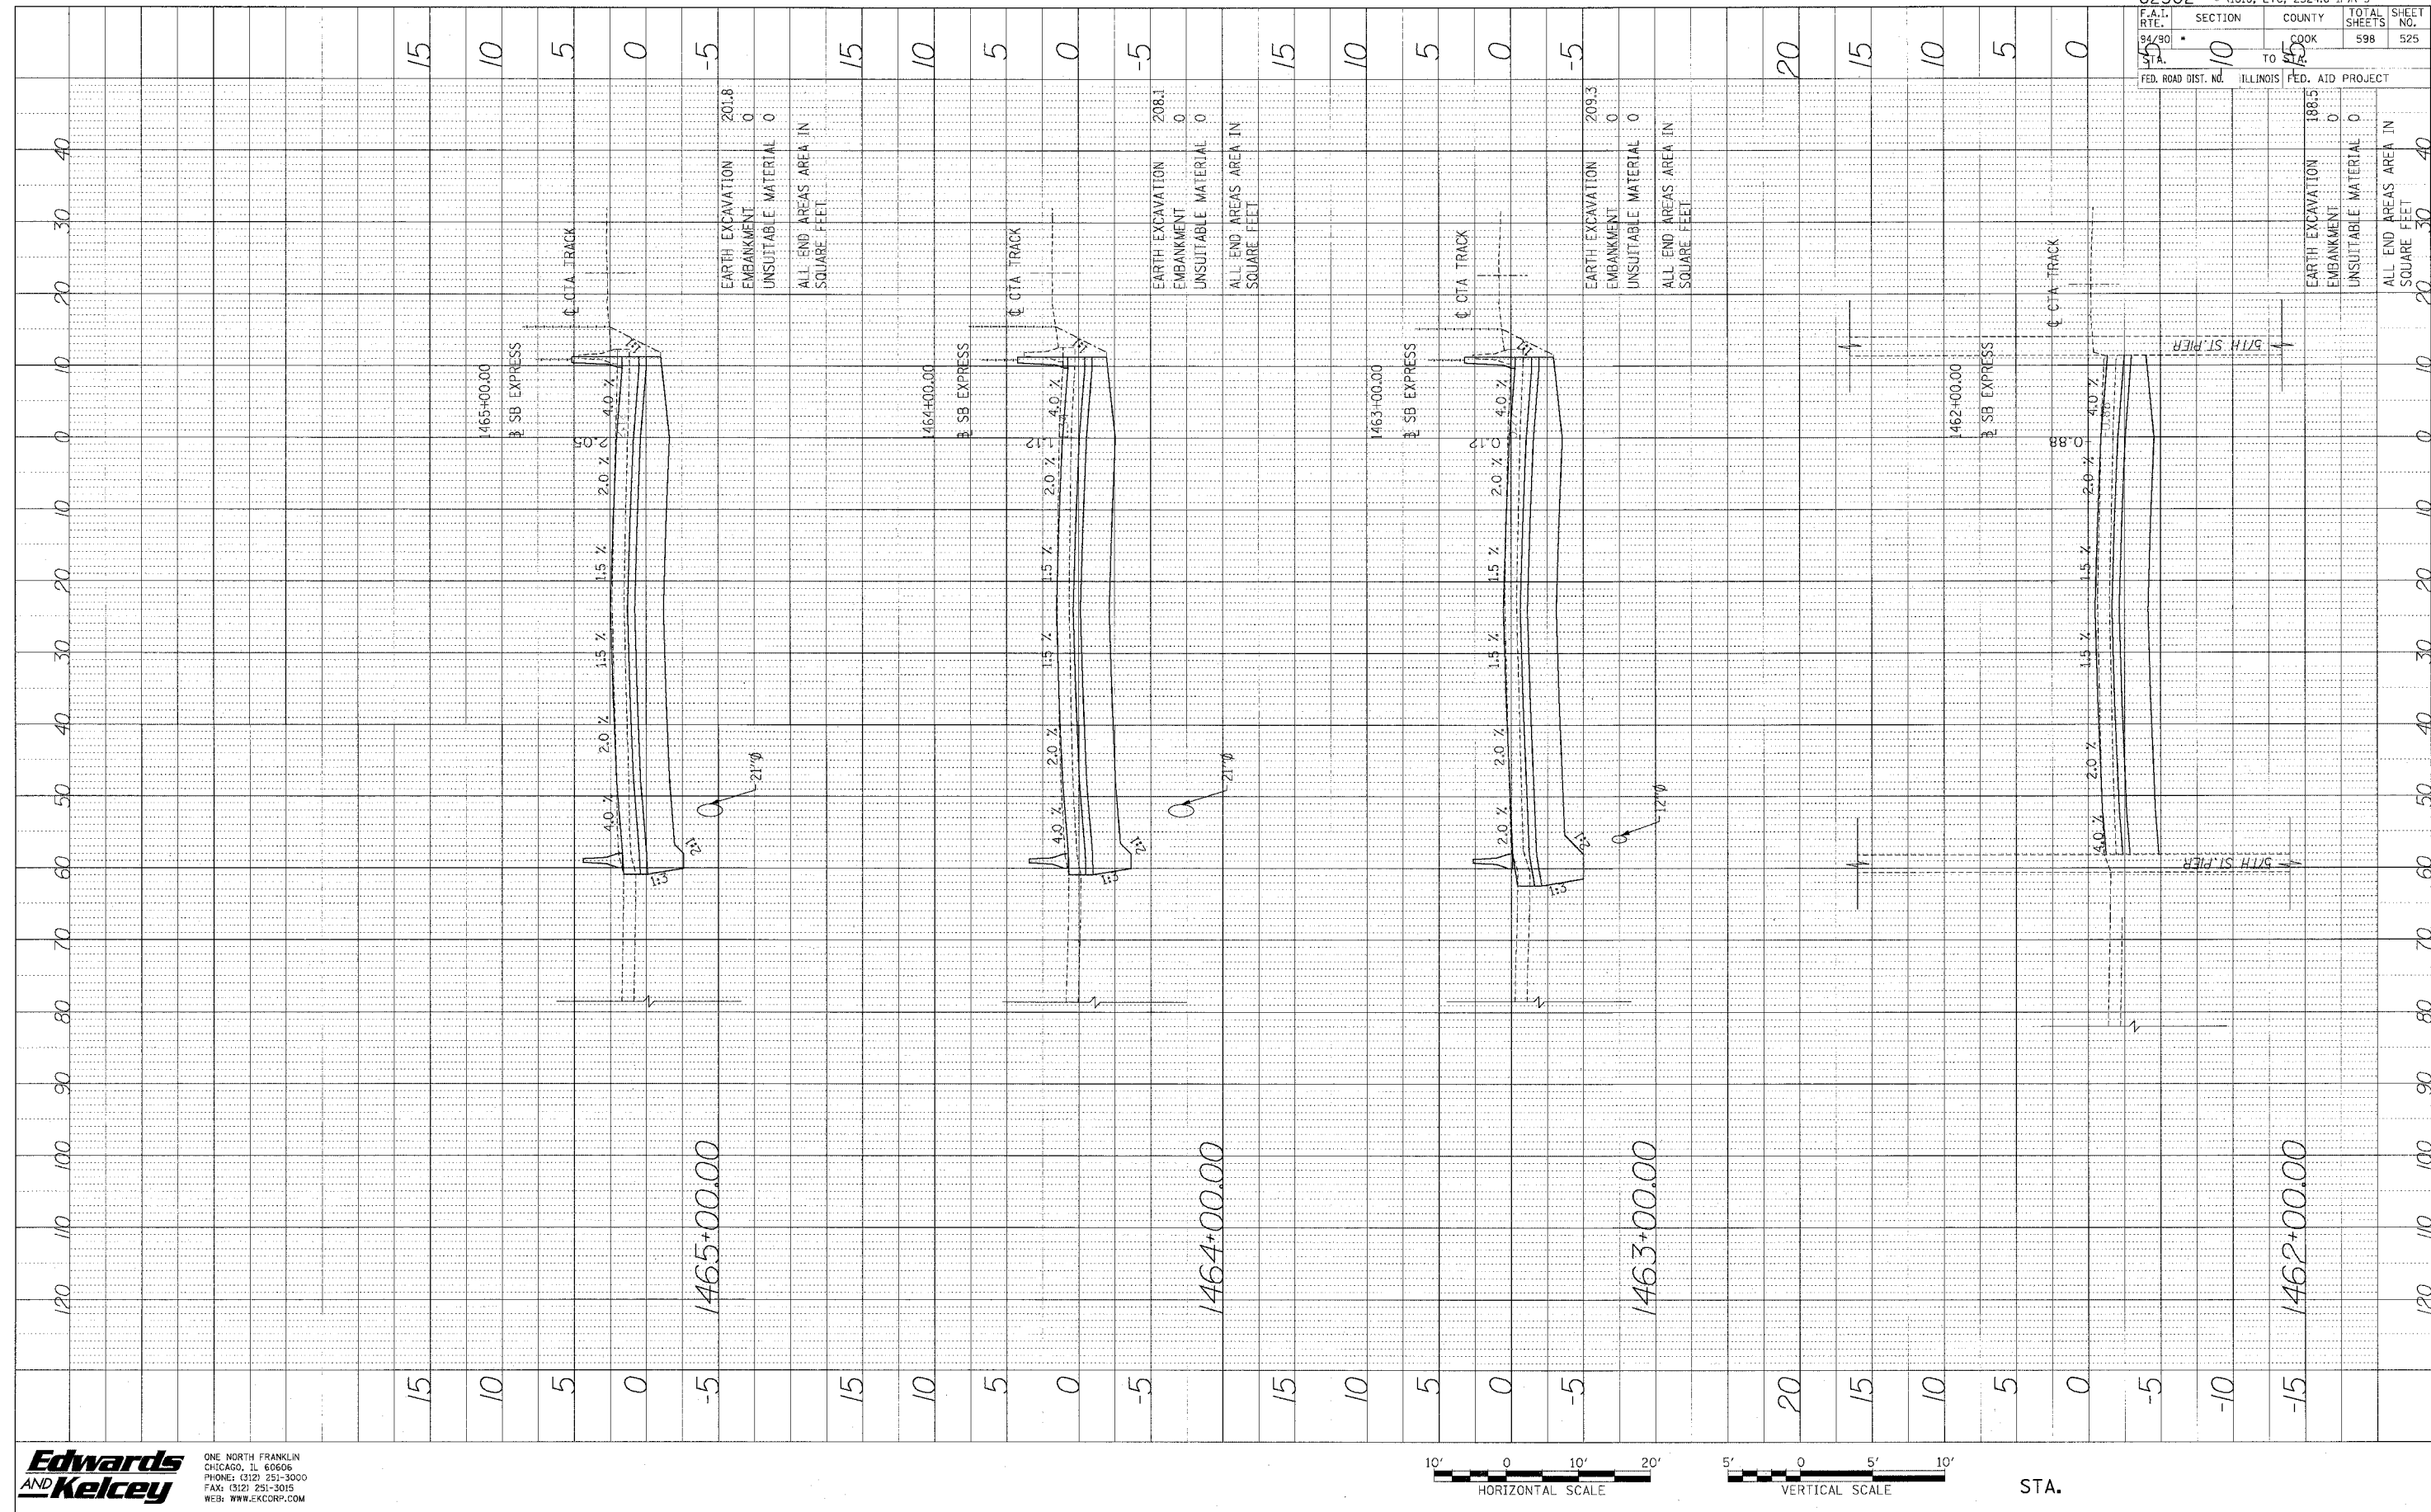

62302		181B, ETC, 2324.6-IPR-9	
F.A.I. RT. NO.	SECTION	COUNTY	TOTAL SHEETS
94/30	10	COOK	598
STA.	TO	FED. AID PROJECT	SHEET NO.
1465	1462		525

Edwards AND Kelcey
 ONE NORTH FRANKLIN
 CHICAGO, IL 60606
 PHONE: (312) 251-3000
 FAX: (312) 251-3015
 WEB: WWW.EKCORP.COM

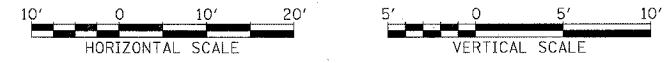

STA.

P:\03006035\03006035.dwg 1462+00.00 1465+00.00 1462+00.00 1465+00.00