



PROFILE DESIGNED BY DATE
 PLOTTED
 NOTE BOOK CHECKED
 STRUCTURE NOTATIONS CHECKED

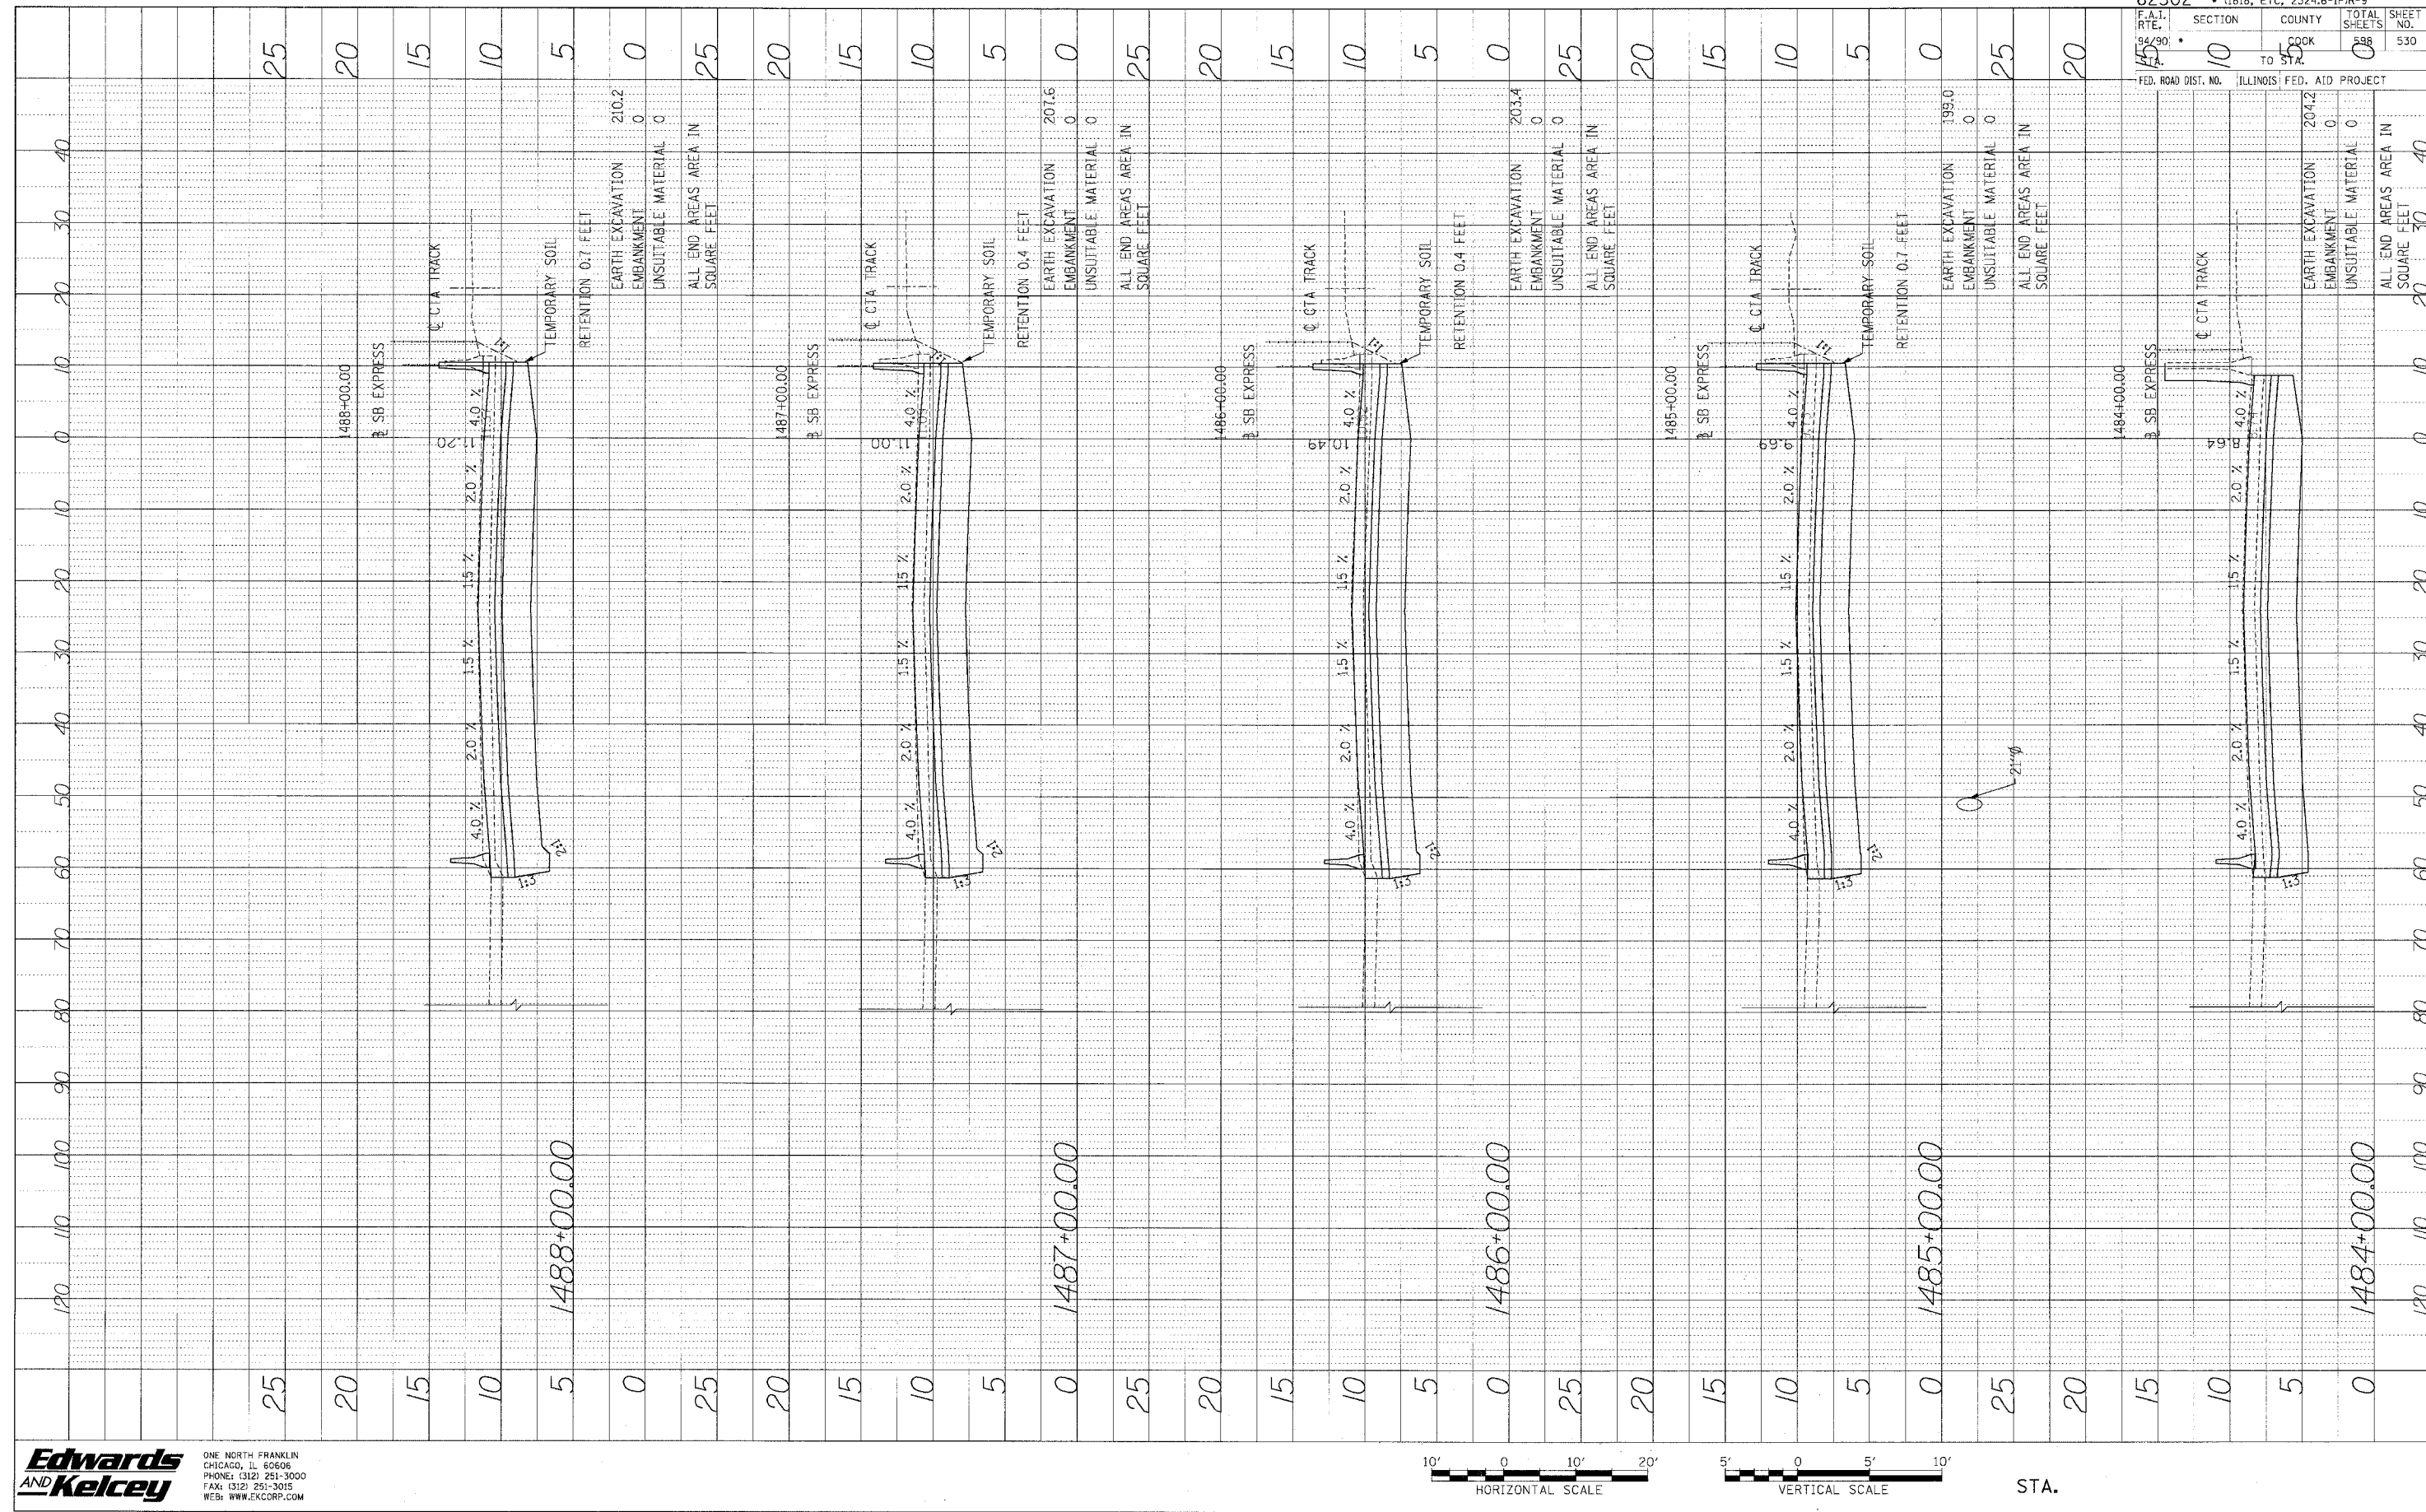

Edwards AND Kelcey
 ONE NORTH FRANKLIN
 CHICAGO, IL 60606
 PHONE: (312) 251-3000
 FAX: (312) 251-3015
 WEB: WWW.EKCORP.COM

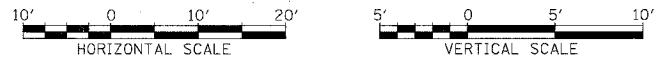

STA.

62302 • (1818, ETC, 2324.6-1PIR-9)
 F.A.I. SECTION COUNTY TOTAL SHEETS SHEET NO.
 84/90 10 COOK 888 530
 TO STA. 5
 FED. ROAD DIST. NO. ILLINOIS FED. AID PROJECT

I:\00000000\035\001_1485\5\0\ADD\05\ASSET\5\62302_P1\01.DWG