


PROJECT NO. \_\_\_\_\_ DATE \_\_\_\_\_  
 BY \_\_\_\_\_  
 CHECKED \_\_\_\_\_  
 DATE \_\_\_\_\_  
 NO. \_\_\_\_\_  
 STRUCTURE NOTATION CHND

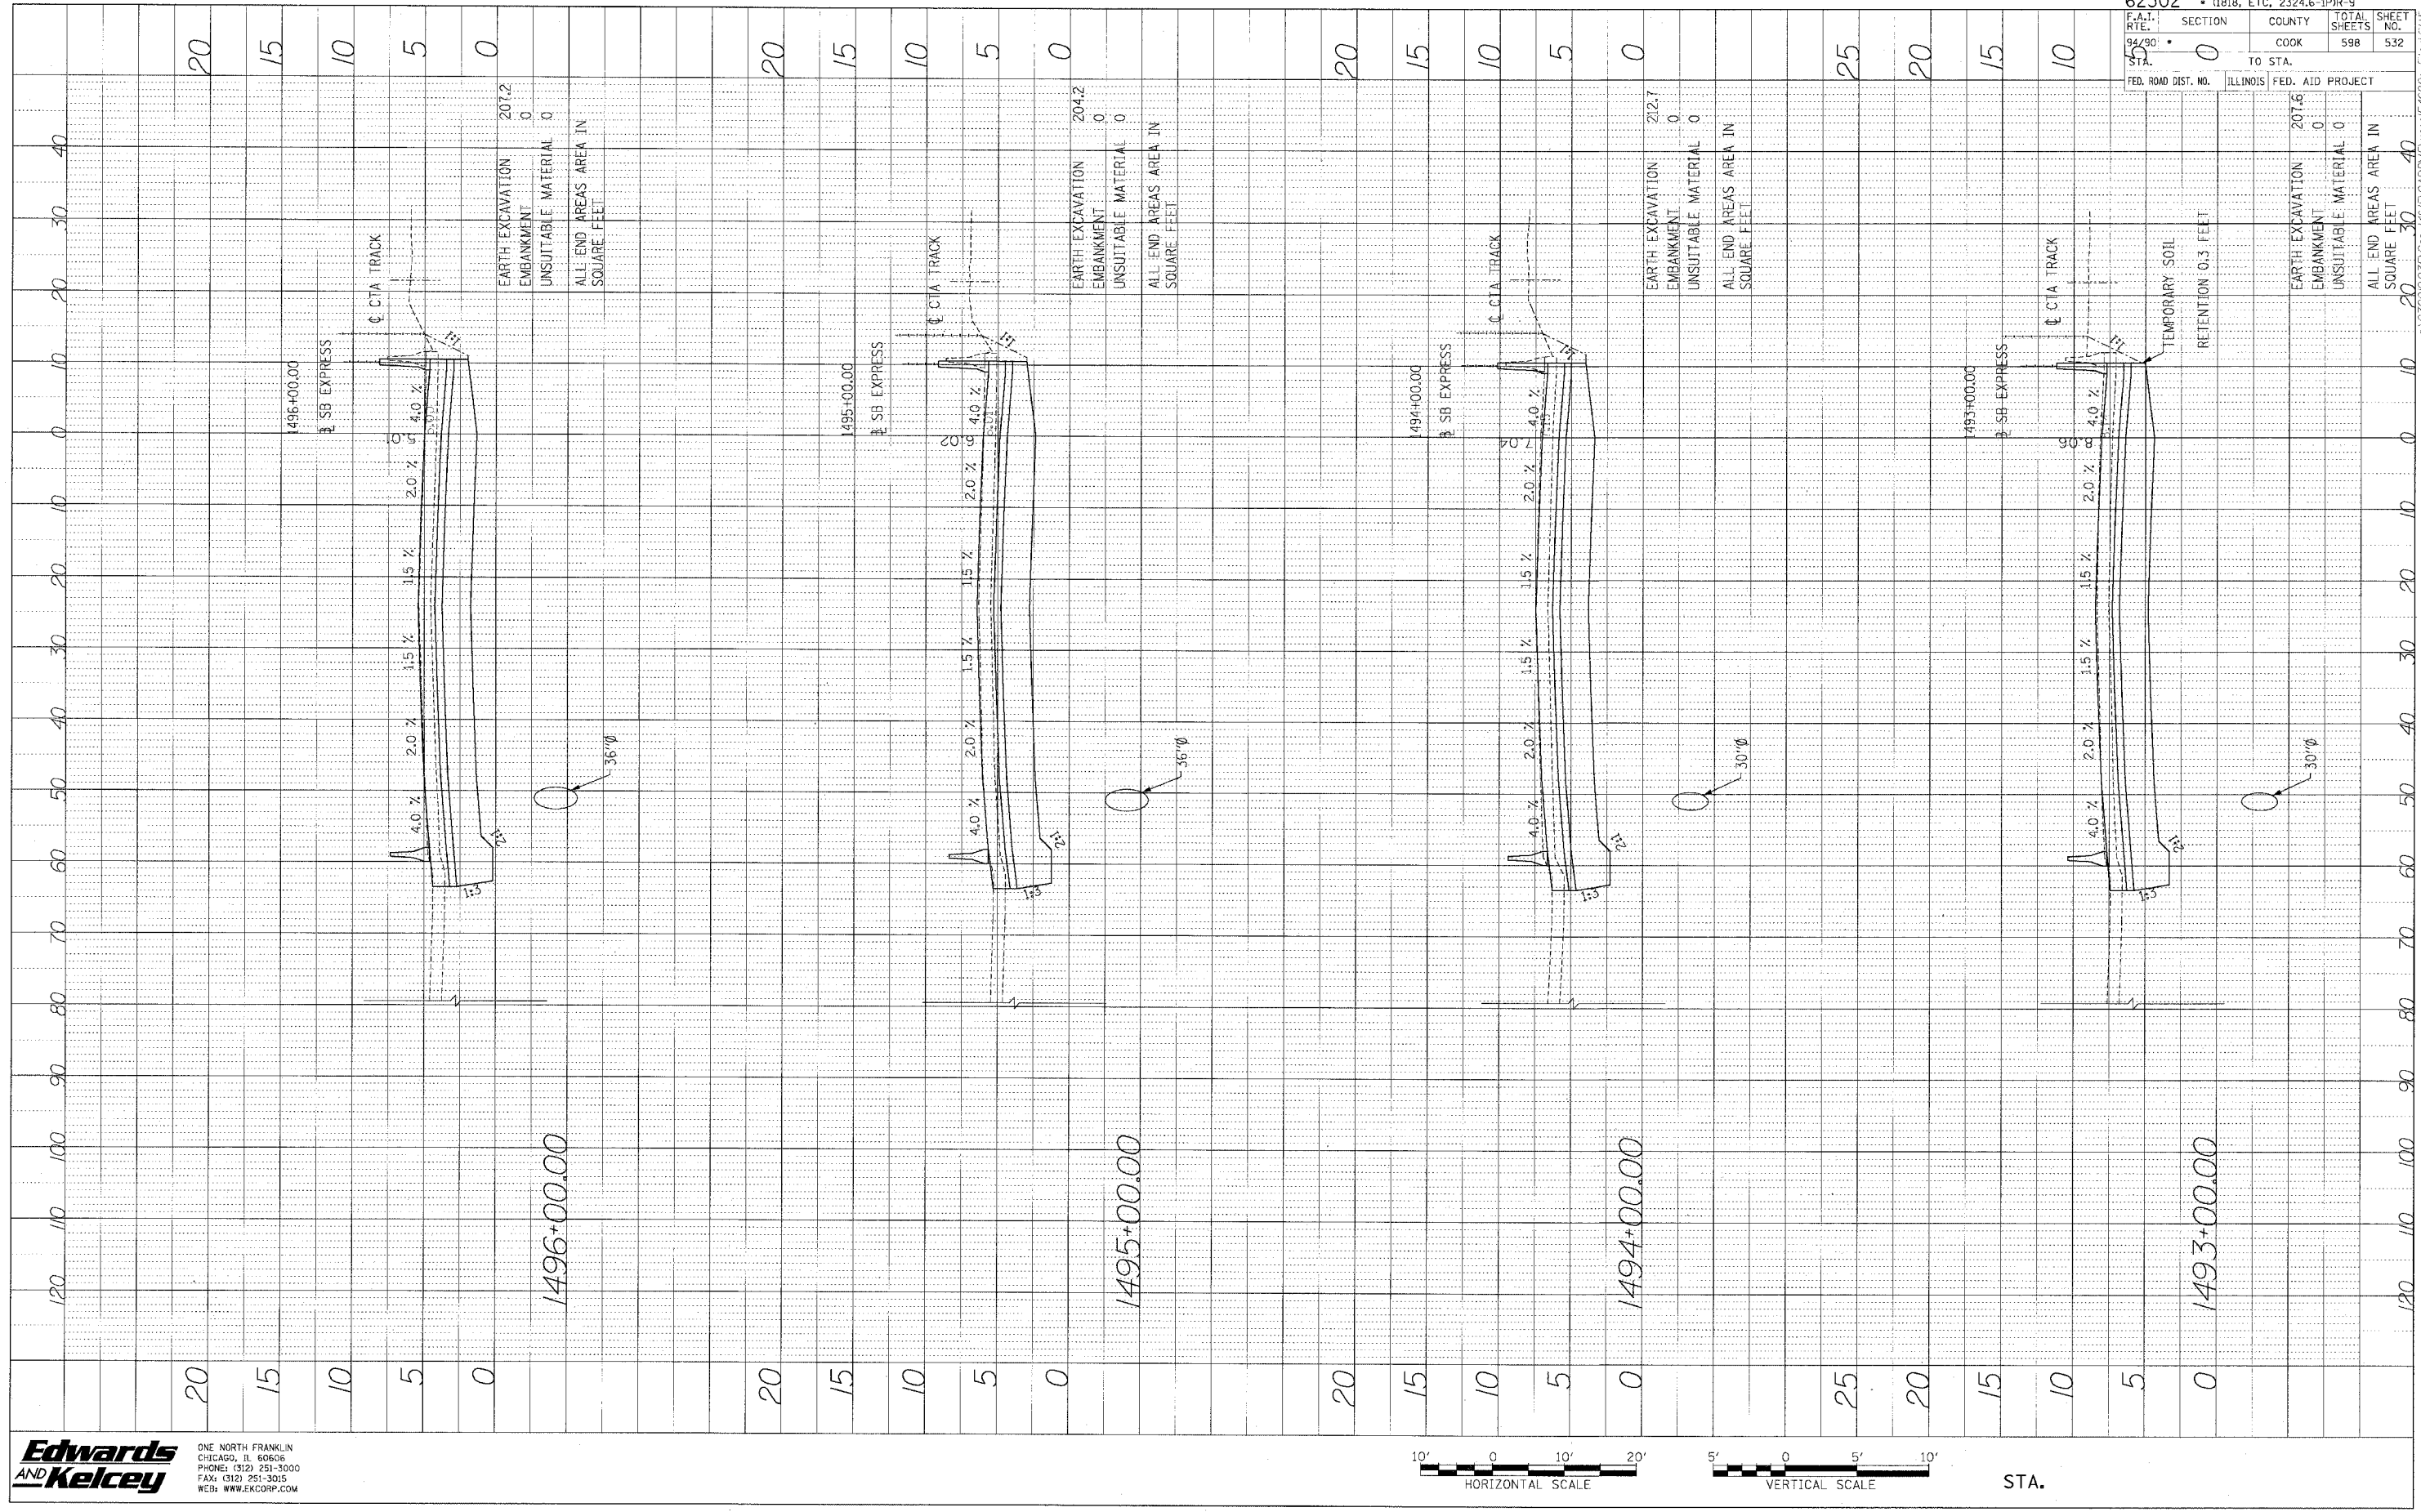

**Edwards AND Kelcey**  
 ONE NORTH FRANKLIN  
 CHICAGO, IL 60606  
 PHONE: (312) 251-3000  
 FAX: (312) 251-3015  
 WEB: WWW.EKCORP.COM



STA.

62302	• (1818, ETC, 2324.6-1)PR-9			
94/90	SECTION	COUNTY	TOTAL SHEETS	SHEET NO.
55	0	COOK	598	532
STA.	TO STA.	ILLINOIS FED. AID PROJECT		
FED. ROAD DIST. NO.				

1496+00.00	207.2	0	0	0
EARTH EXCAVATION	207.2	0	0	0
EMBANKMENT	0	0	0	0
UNSUITABLE MATERIAL	0	0	0	0
ALL END AREAS AREA IN SQUARE FEET	0	0	0	0

1495+00.00	204.2	0	0	0
EARTH EXCAVATION	204.2	0	0	0
EMBANKMENT	0	0	0	0
UNSUITABLE MATERIAL	0	0	0	0
ALL END AREAS AREA IN SQUARE FEET	0	0	0	0

1494+00.00	212.7	0	0	0
EARTH EXCAVATION	212.7	0	0	0
EMBANKMENT	0	0	0	0
UNSUITABLE MATERIAL	0	0	0	0
ALL END AREAS AREA IN SQUARE FEET	0	0	0	0

1493+00.00	207.6	0	0	0
EARTH EXCAVATION	207.6	0	0	0
EMBANKMENT	0	0	0	0
UNSUITABLE MATERIAL	0	0	0	0
ALL END AREAS AREA IN SQUARE FEET	0	0	0	0

PA030008.035 Con 148/5/CADD/VS/veec/54682a\_Final.rvt