



PROFILE SUBMITTED BY DATE
 NOTED FOR RECORD
 NO. STRUCTURE NOTATION CHNG

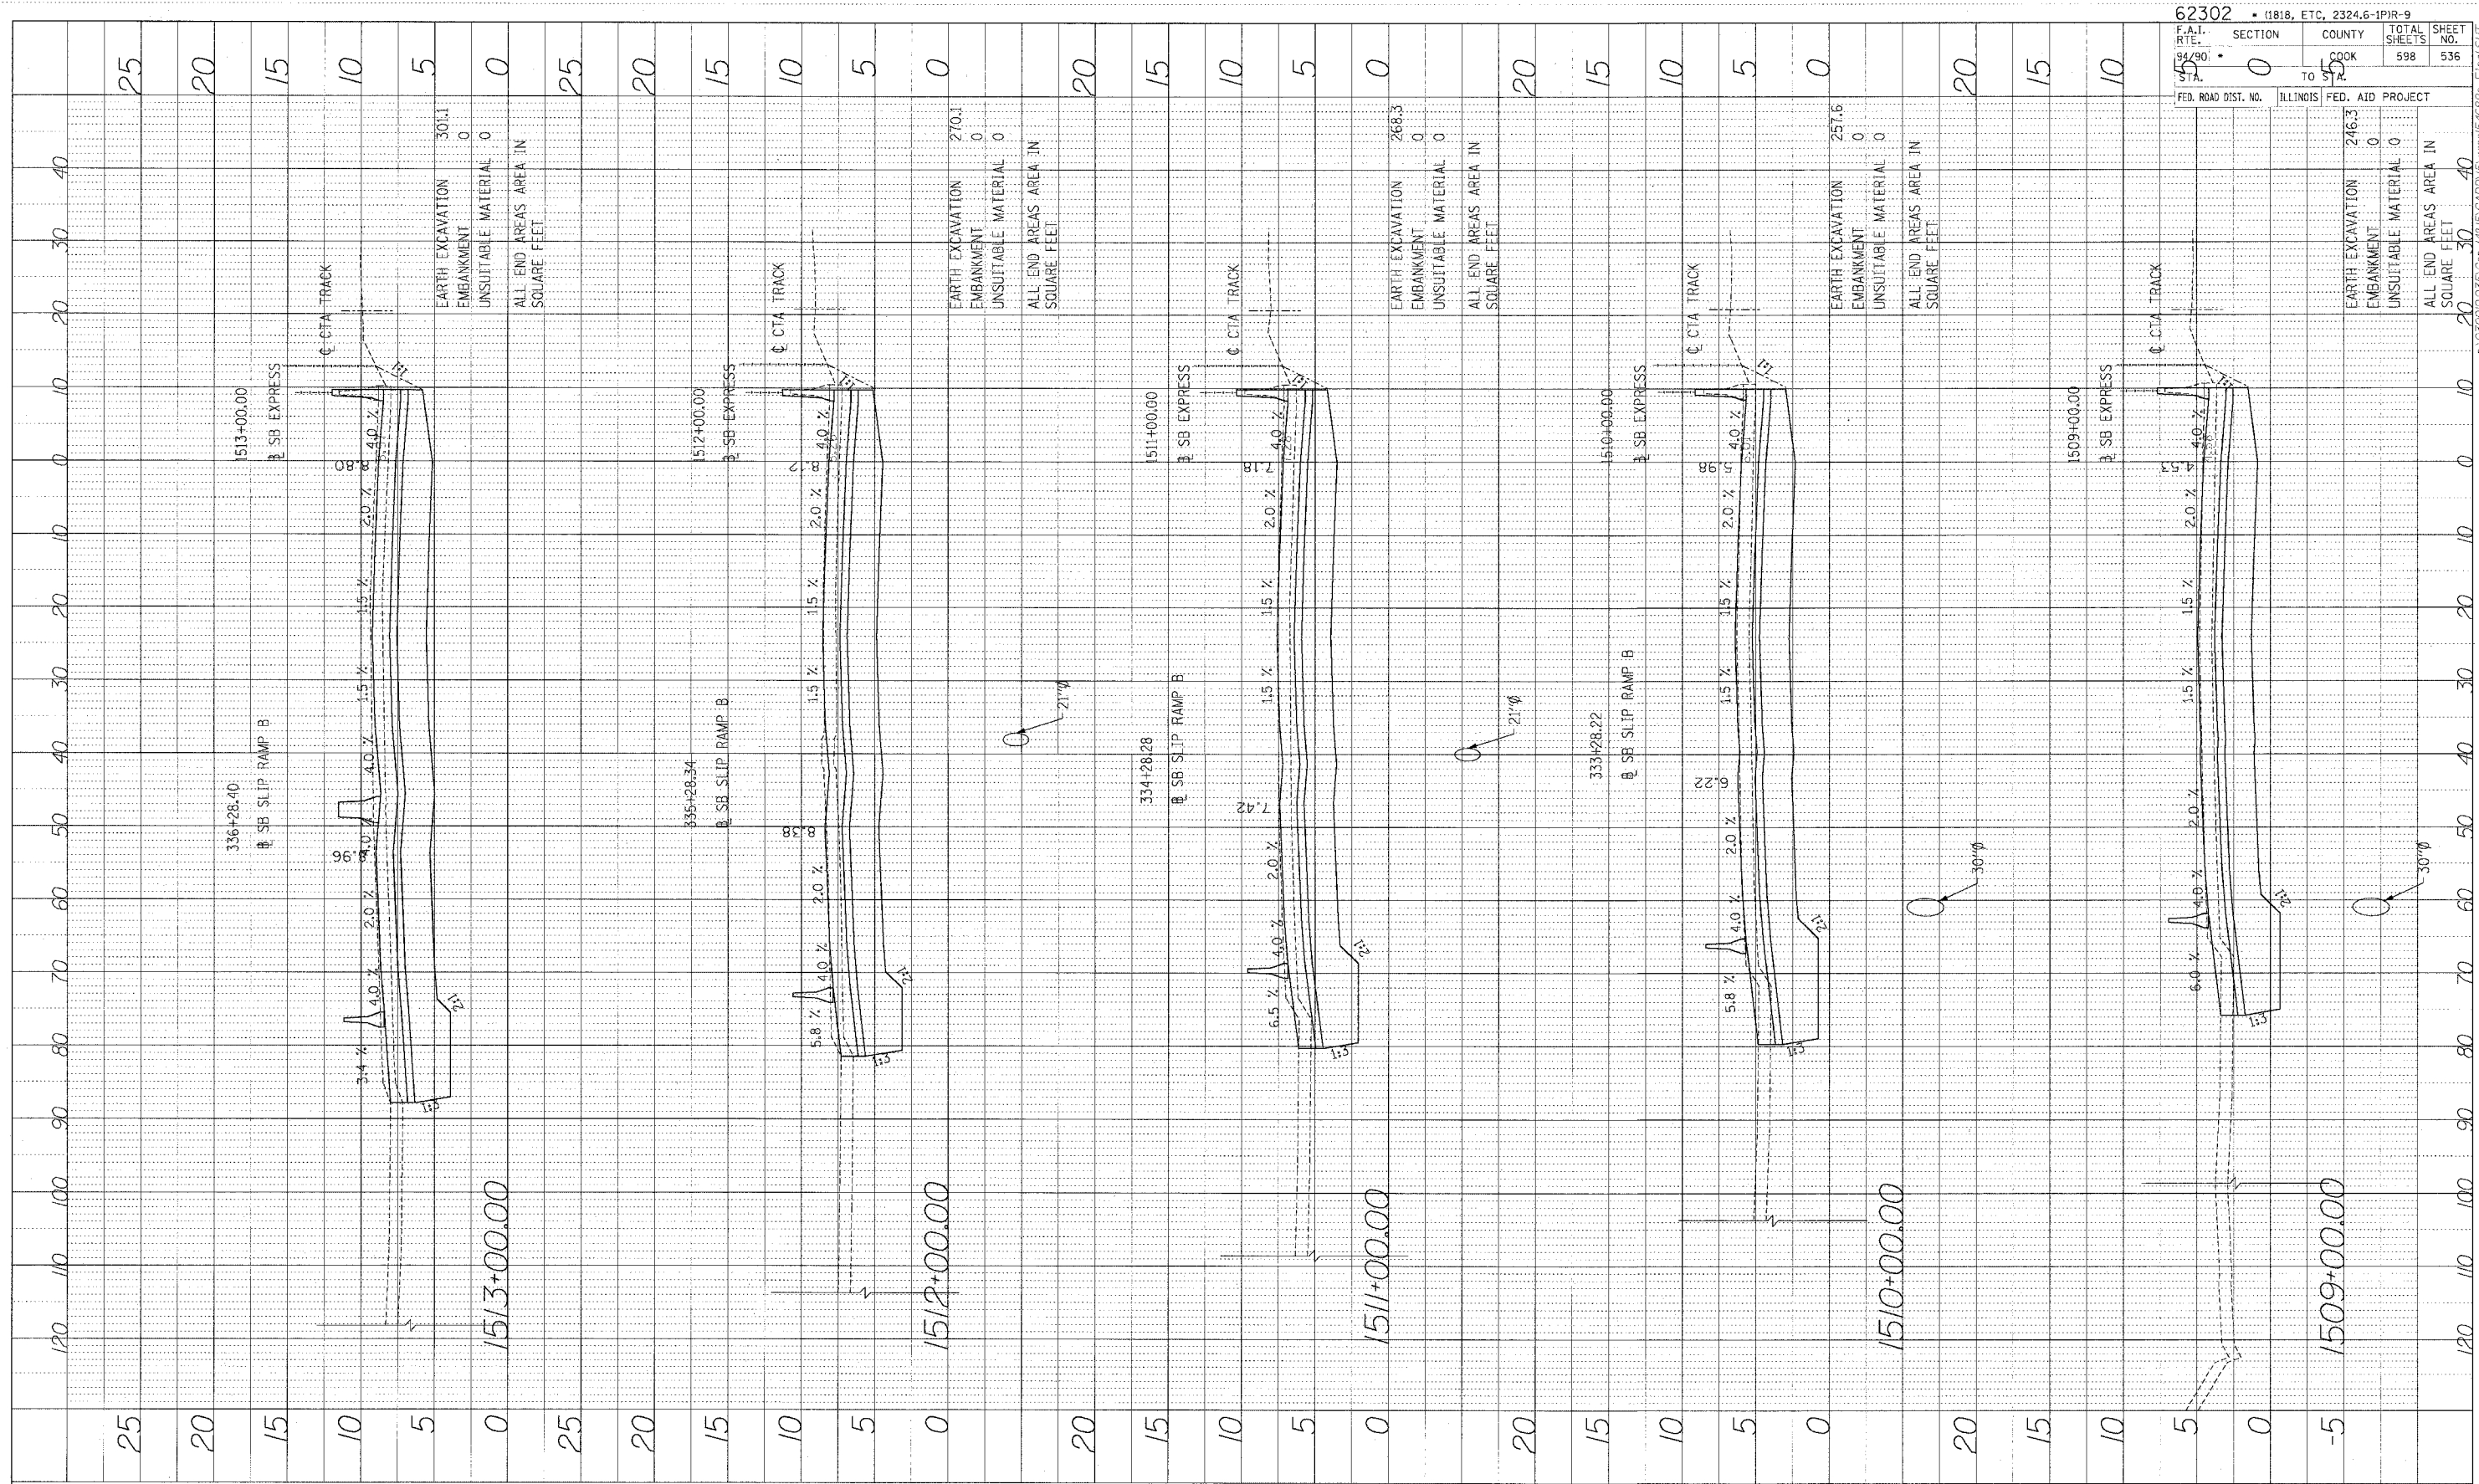

62302 • (1818, ETC, 2324.6-1P)R-9	
F.A.I. SITE NO. 94/90	SECTION TO 55
COUNTY COOK	TOTAL SHEETS 598
FED. ROAD DIST. NO.	ILLINOIS FED. AID PROJECT
EARTH EXCAVATION 246.3	EMBANKMENT 0
UNSUITABLE MATERIAL 0	ALL END AREAS AREA IN SQUARE FEET 20 30 40

Edwards AND Kelcey
 ONE NORTH FRANKLIN
 CHICAGO, IL 60606
 PHONE: (312) 251-5000
 FAX: (312) 251-3015
 WEB: WWW.EKCORP.COM

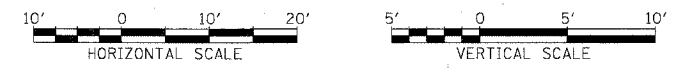

P:\030950.00\Con 748\50\A00\5\ss\ss\546826.Final.dwg