


PROFILE SHEET NO. \_\_\_\_\_ DATE \_\_\_\_\_  
 DRAWN BY \_\_\_\_\_  
 CHECKED BY \_\_\_\_\_  
 NOTE BOOK \_\_\_\_\_  
 NO. \_\_\_\_\_



**Edwards  
AND Kelcey**

ONE NORTH FRANKLIN  
 CHICAGO, IL 60606  
 PHONE: (312) 261-3000  
 FAX: (312) 251-3015  
 WEB: WWW.EKCORP.COM

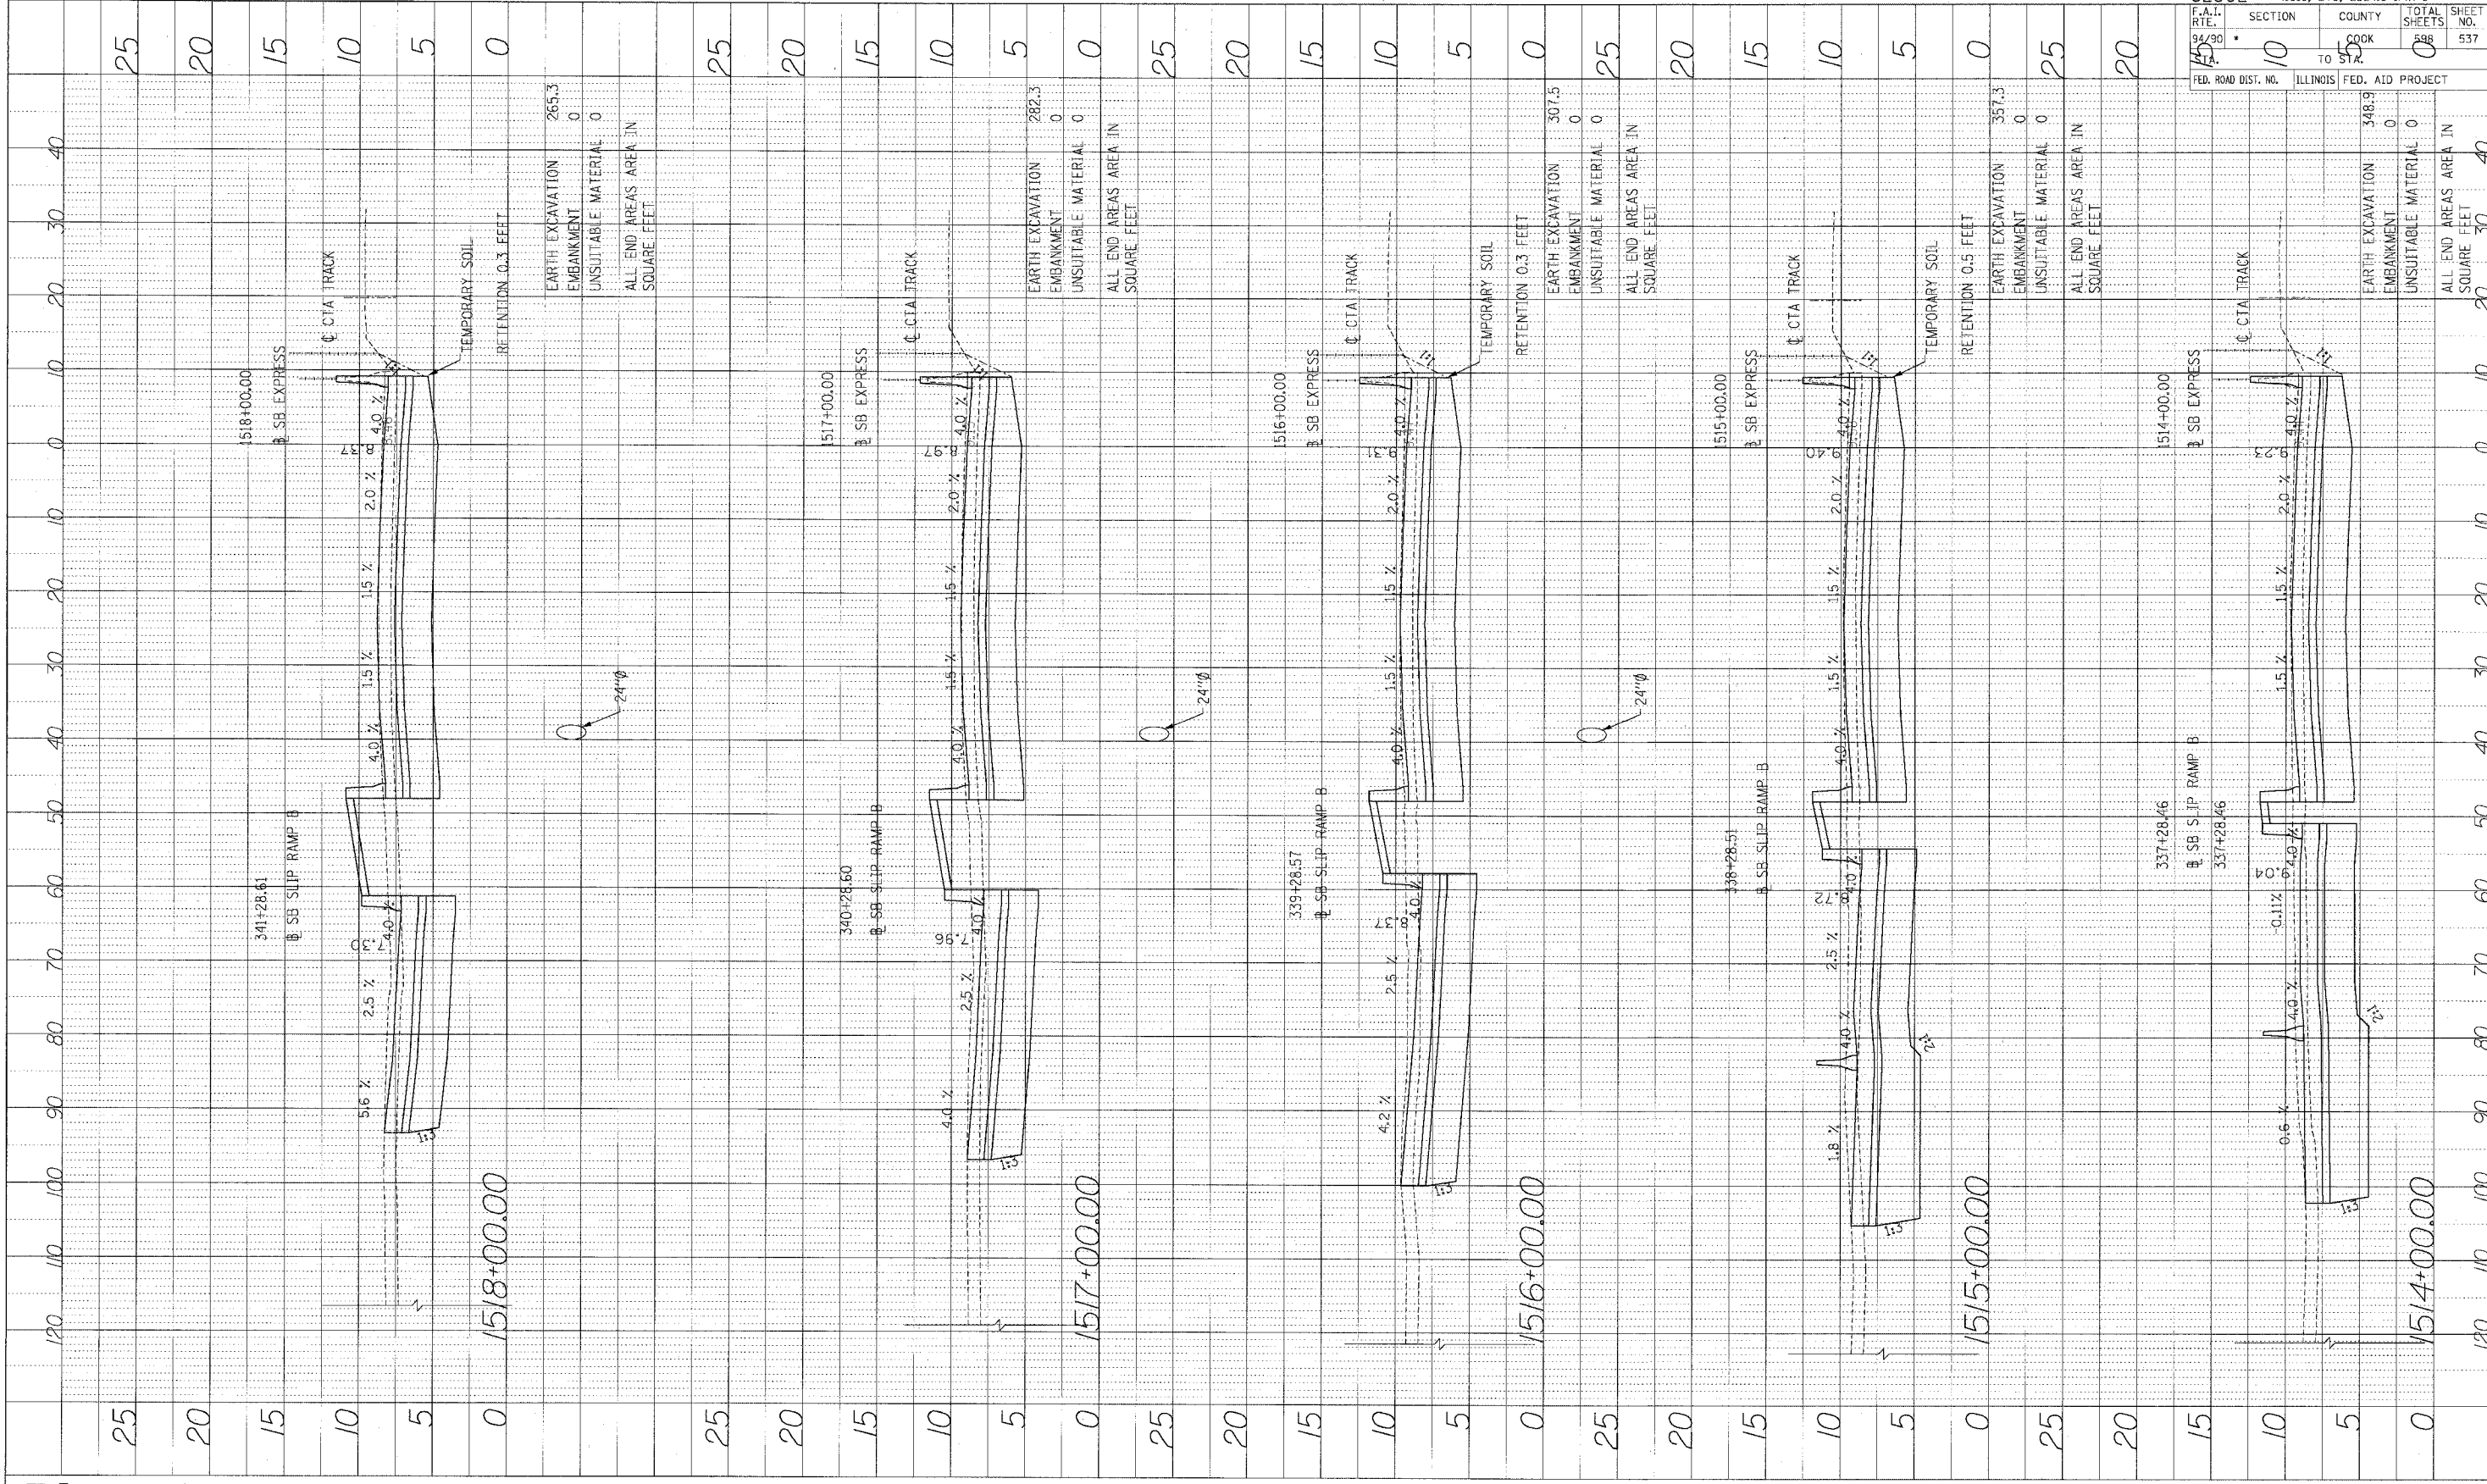

STA.

PROJECT NO.	SECTION	COUNTY	TOTAL SHEETS	SHEET NO.
62302	10	COOK	598	537
FED. ROAD DIST. NO.	ILLINOIS FED. AID PROJECT			

EARTH EXCAVATION	265.3	EARTH EXCAVATION	307.5	EARTH EXCAVATION	357.3	EARTH EXCAVATION	348.9
EMBANKMENT	0	EMBANKMENT	0	EMBANKMENT	0	EMBANKMENT	0
UNSUITABLE MATERIAL	0	UNSUITABLE MATERIAL	0	UNSUITABLE MATERIAL	0	UNSUITABLE MATERIAL	0
ALL END AREAS AREA IN SQUARE FEET	0	ALL END AREAS AREA IN SQUARE FEET	0	ALL END AREAS AREA IN SQUARE FEET	0	ALL END AREAS AREA IN SQUARE FEET	0

P:\03009535\Drawings\1514+00\1514+00.DWG (5/15/05) 1514+00.DWG (5/15/05) 1514+00.DWG (5/15/05) 1514+00.DWG (5/15/05)