



F.A.I.	SECTION	COUNTY	TOTAL SHEETS	SHEET NO.
94/90	*	COOK	598	541
STA.		TO STA.		
FED. ROAD DIST. NO.		ILLINOIS	FED. AID PROJECT	

PROFILE REVISIONS  
 GRADES CHECKED  
 NOTE BOOK NO.  
 STRUCTURE NOTATION CHFD  
 BY: \_\_\_\_\_ DATE: \_\_\_\_\_

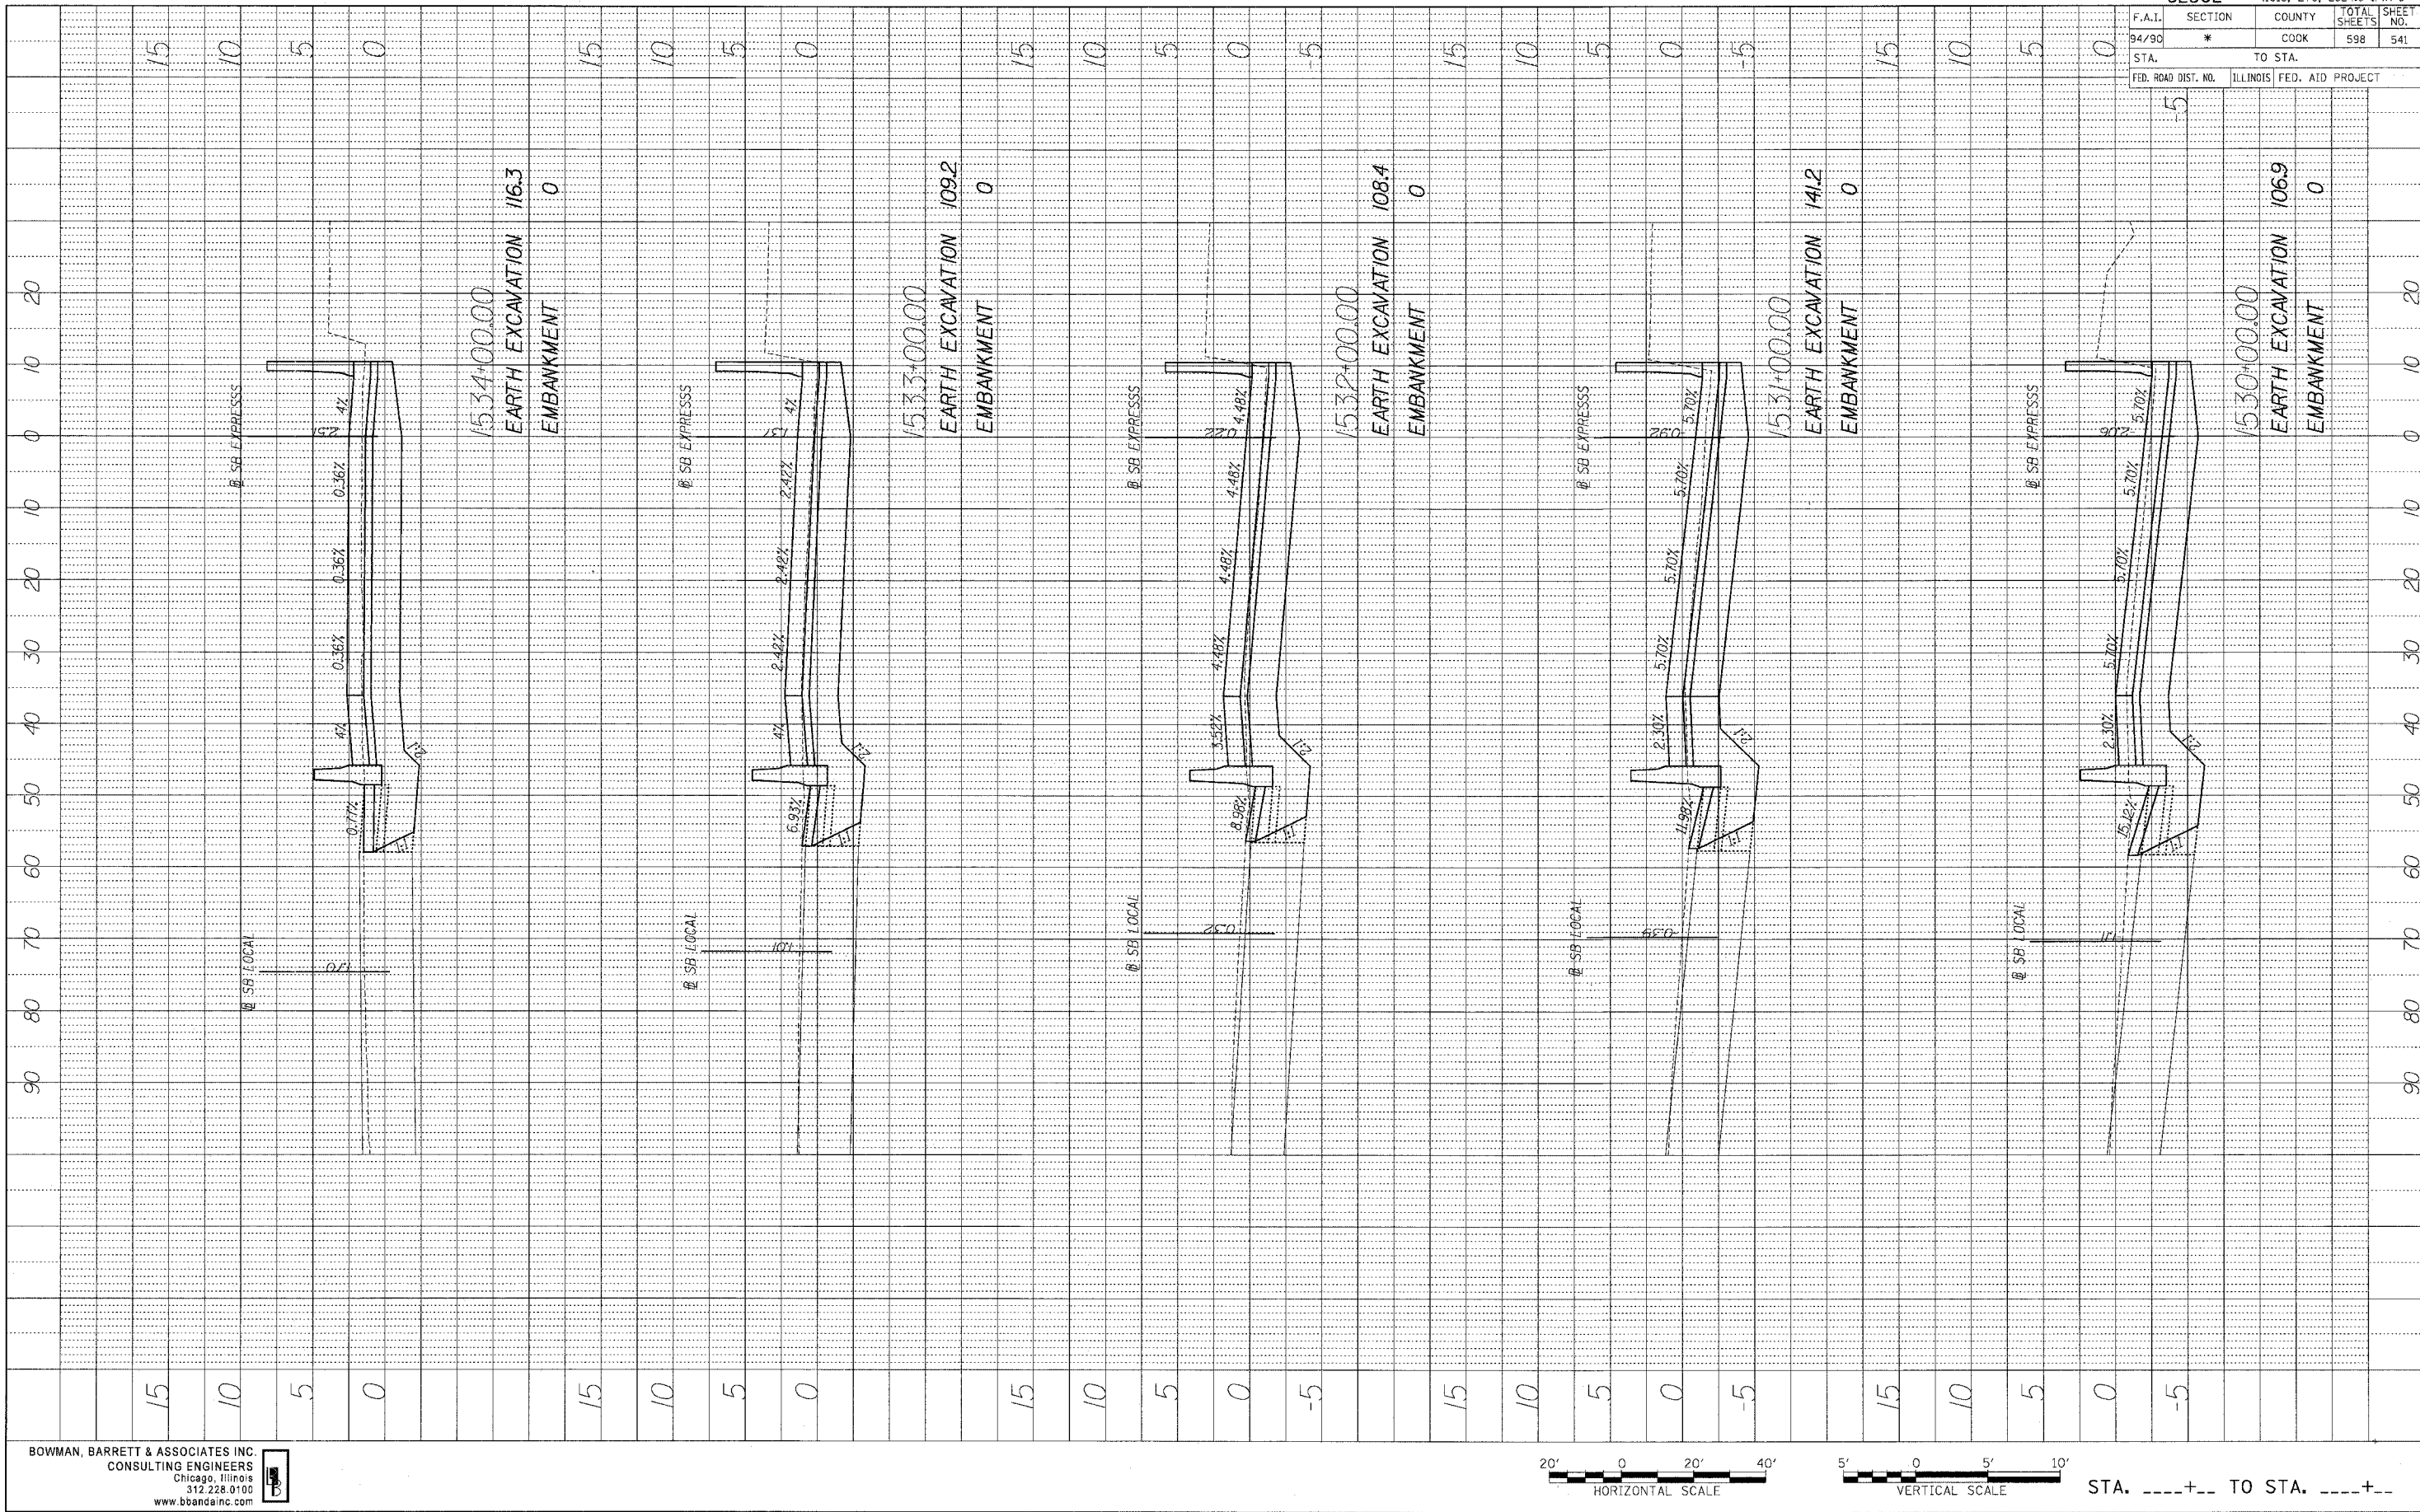

BOWMAN, BARRETT & ASSOCIATES INC.  
 CONSULTING ENGINEERS  
 Chicago, Illinois  
 312.228.0100  
 www.bbainc.com

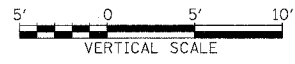

STA. ---+--- TO STA. ---+---