


PROFILE SURVEYED BY DATE
 PLATTED BY
 NOTE BOOK NO. DRAWING NO.
 STRUCTURE NOTATION C/PK

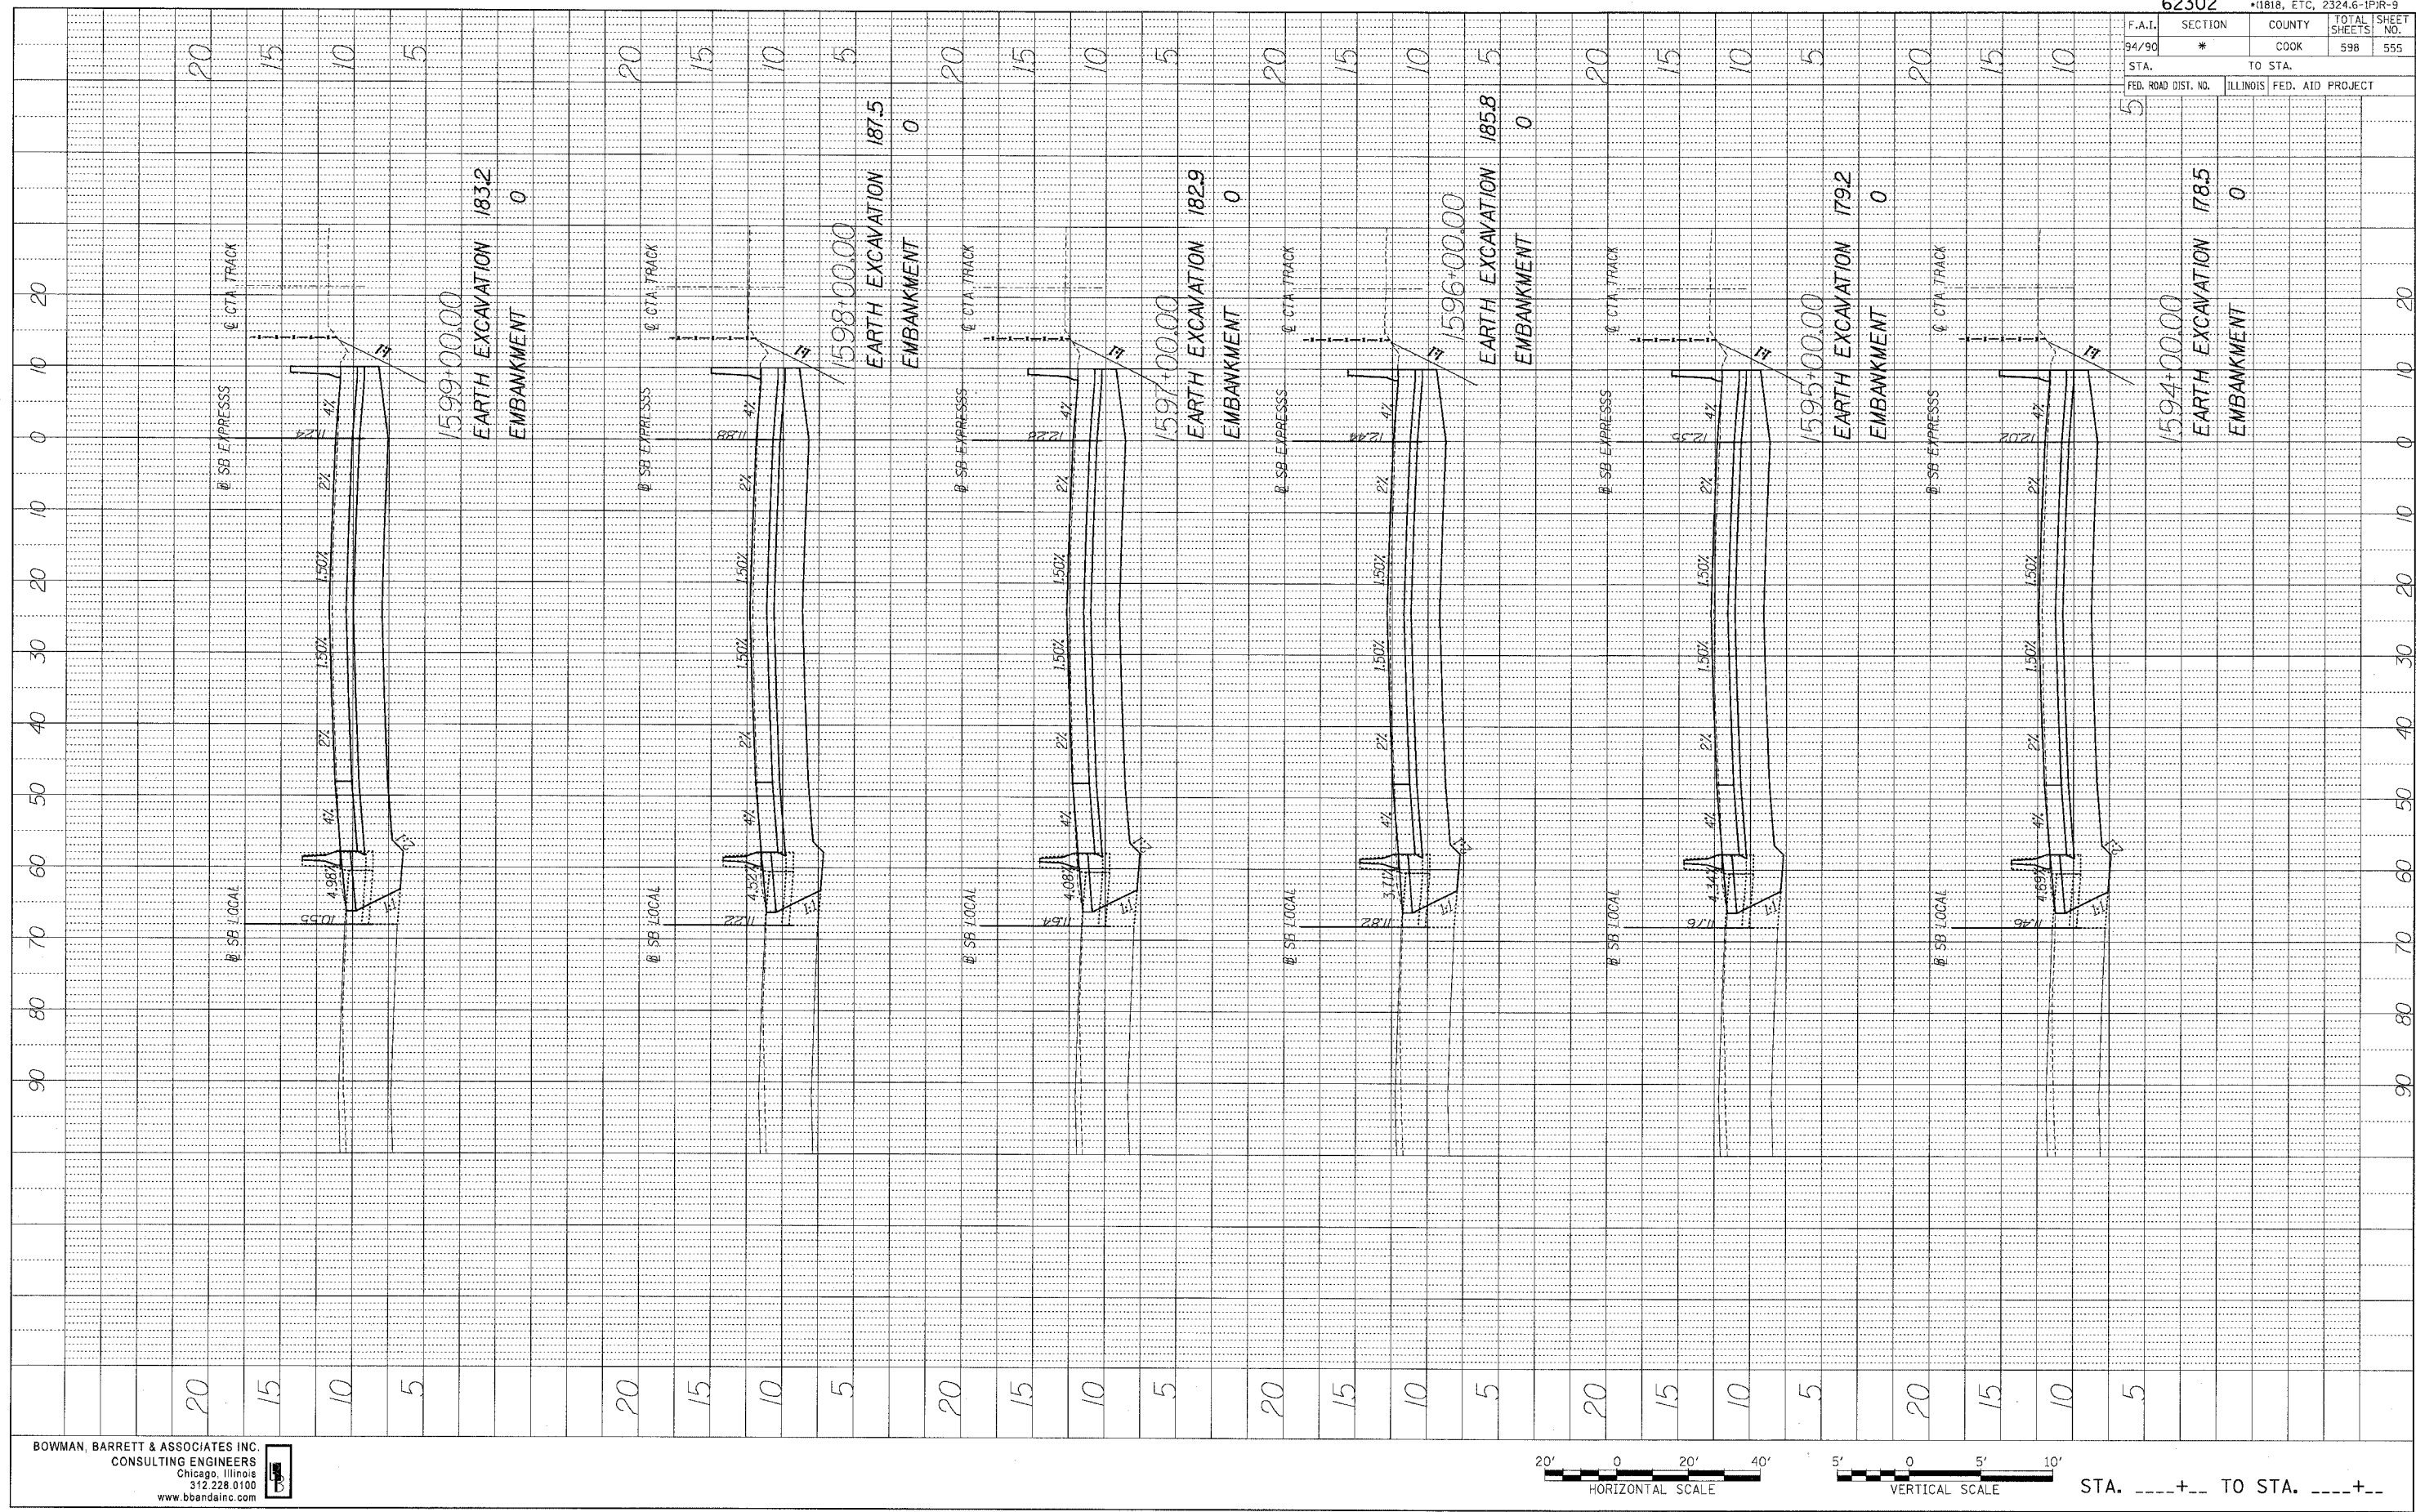

62302					*1818, ETC, 2324.6-1PJR-9				
F.A.I.	SECTION	COUNTY	TOTAL SHEETS	SHEET NO.					
94/90	*	COOK	598	555					
STA.		TO STA.							
FED. ROAD DIST. NO.	ILLINOIS	FED. AID PROJECT							

BOWMAN, BARRETT & ASSOCIATES INC.
 CONSULTING ENGINEERS
 Chicago, Illinois
 312.228.0100
 www.bbainc.com



STA. ----+-- TO STA. ----+--

4/5/2005 4:59:28 PM \\s600000\COMMON\DWG\SHEET\555601.dwg