


PROFILE
 REVIEWED _____ BY _____ DATE _____
 GRADINGS CHECKED _____
 NOTE BOOK _____
 NO. _____ STRUCTURE NOTATIONS OK'D _____

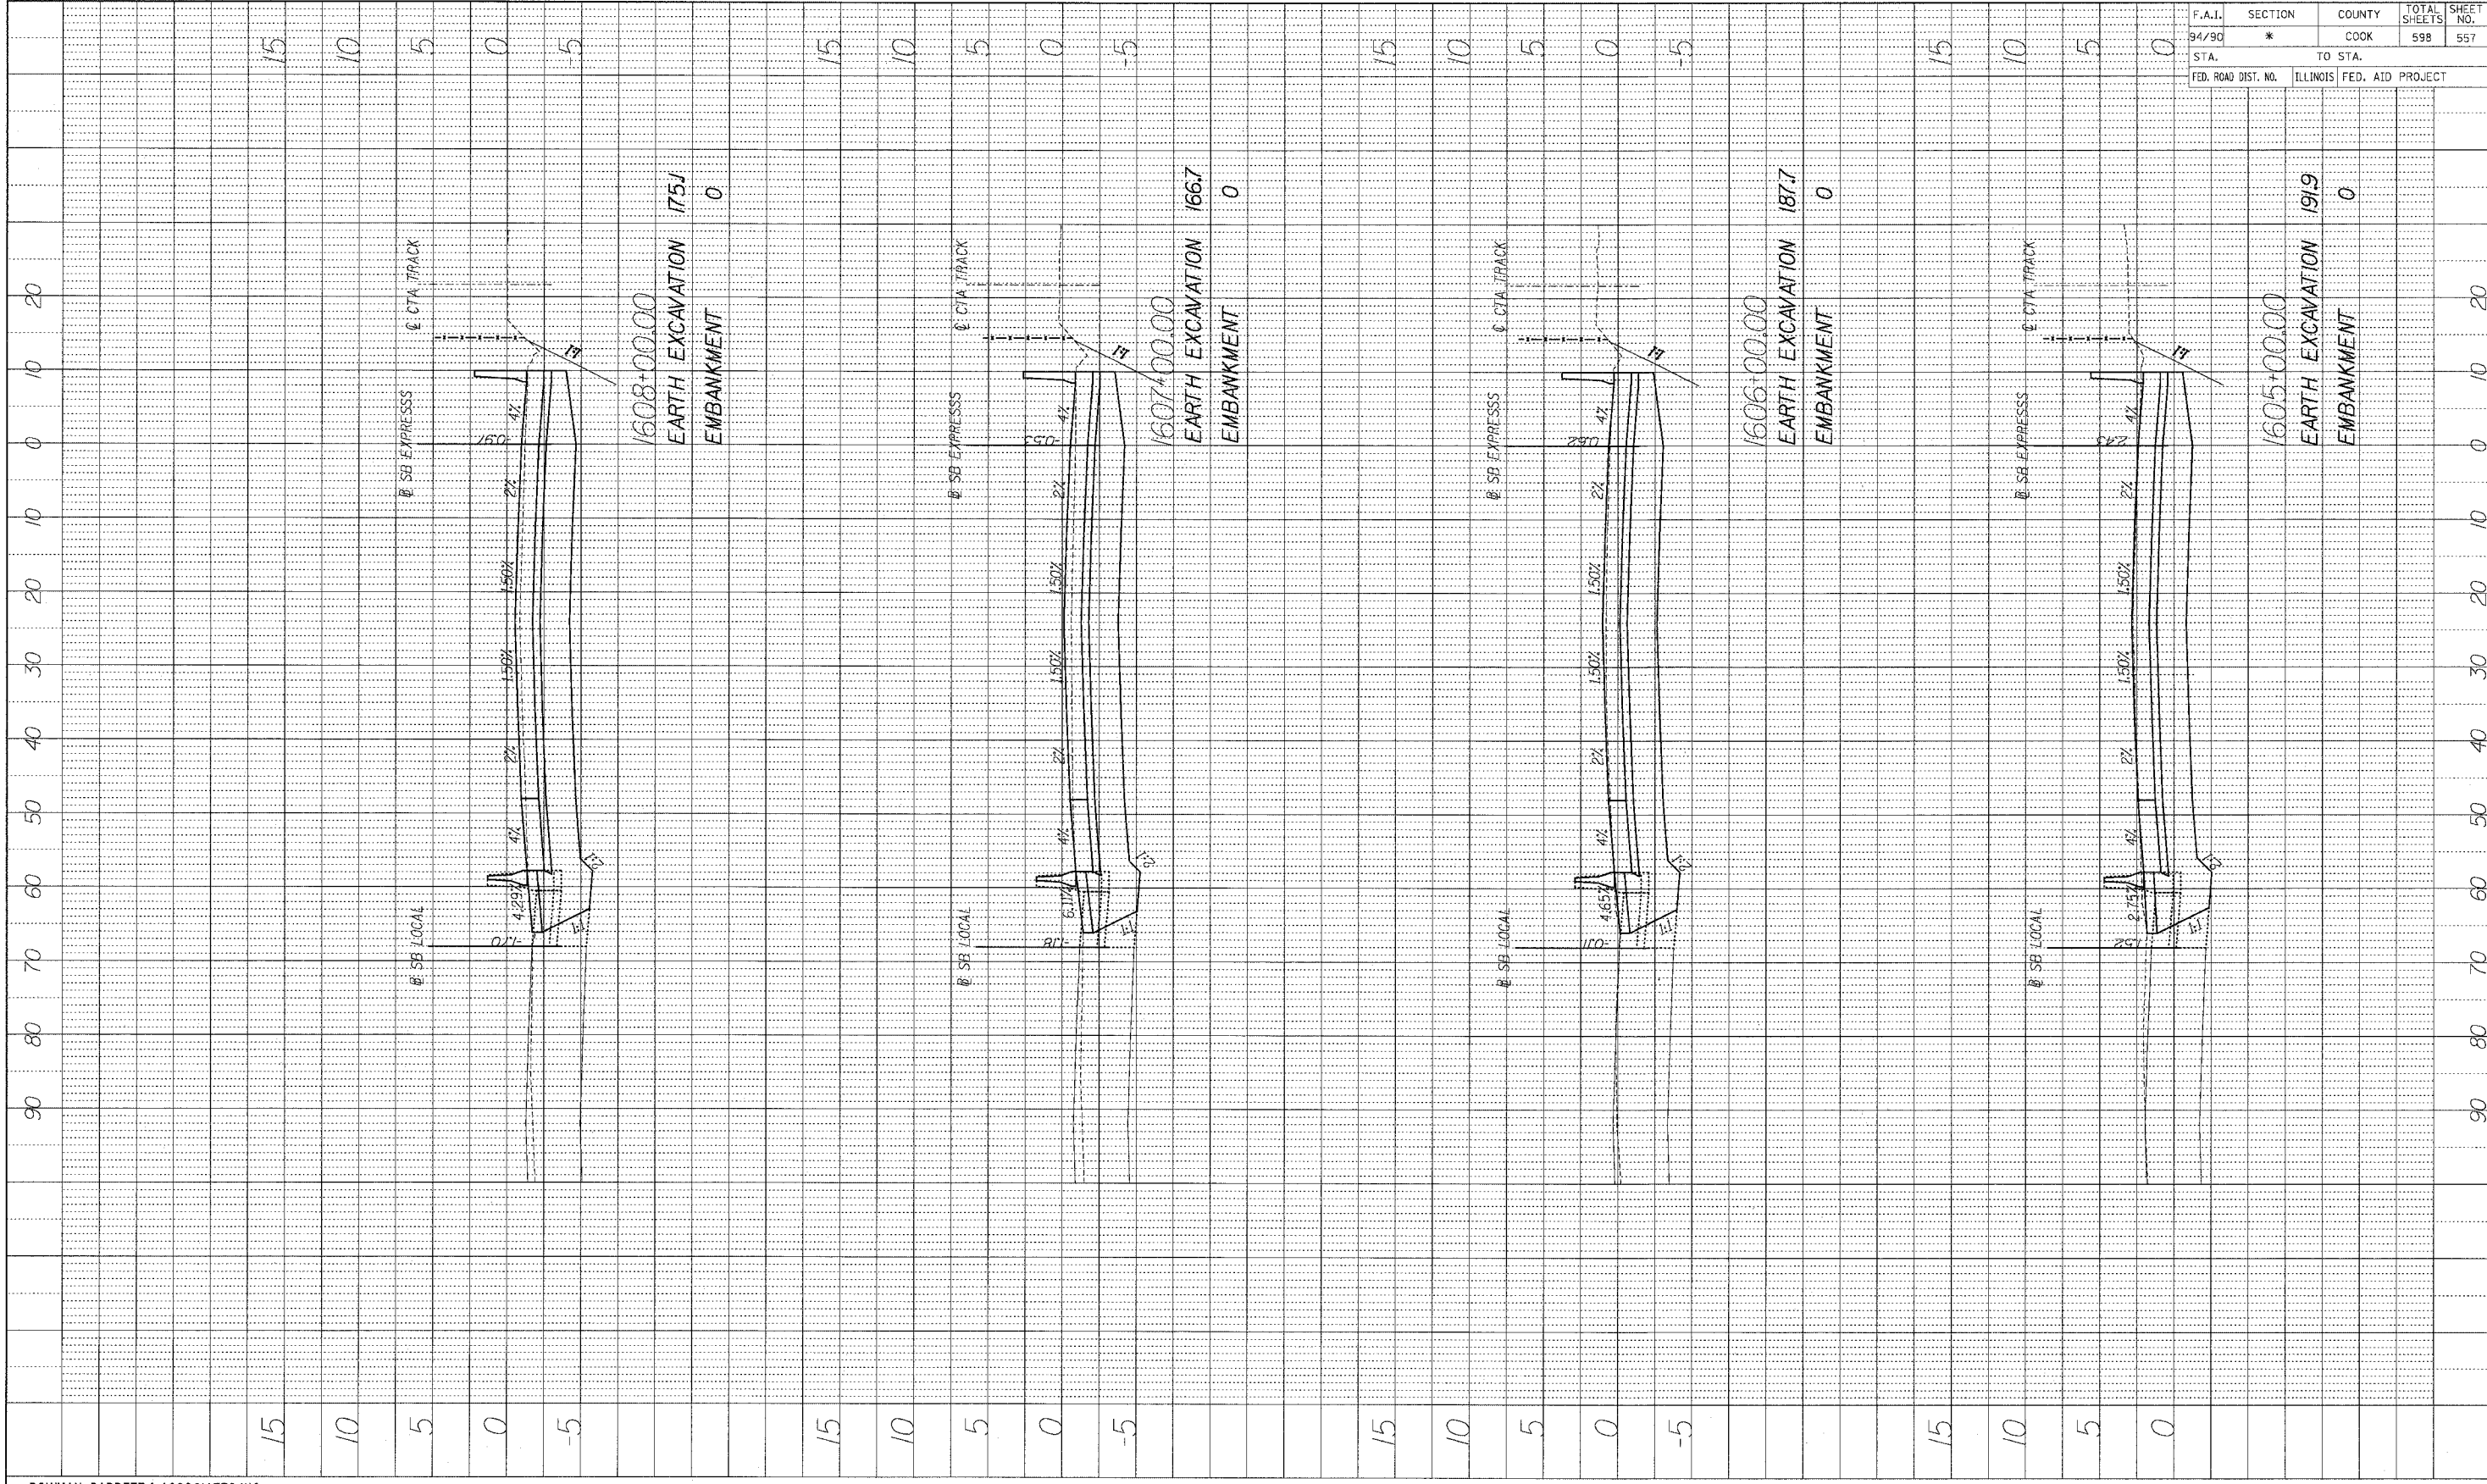

1608+00.00
 EARTH EXCAVATION 175J
 EMBANKMENT 0



1607+00.00
 EARTH EXCAVATION 166.7
 EMBANKMENT 0

1606+00.00
 EARTH EXCAVATION 187.7
 EMBANKMENT 0

1605+00.00
 EARTH EXCAVATION 191.9
 EMBANKMENT 0

62302		•(1818, ETC, 2324.6-IPR-9	
F.A.I.	SECTION	COUNTY	TOTAL SHEETS
94/90	*	COOK	598
STA.		TO STA.	
FED. ROAD DIST. NO.	ILLINOIS	FED. AID PROJECT	

BOWMAN, BARRETT & ASSOCIATES INC.
 CONSULTING ENGINEERS
 Chicago, Illinois
 312.228.0100
 www.bbainc.com

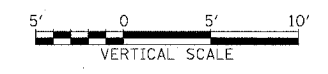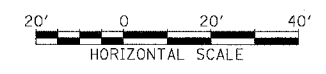

STA.+.. TO STA.+..

6/27/2005 4:58:57 PM