



PROFILE REVISIONS
 DRAWINGS CHECKED
 NOTE BOOK NO.
 STRUCTURE NOTATION CHKD

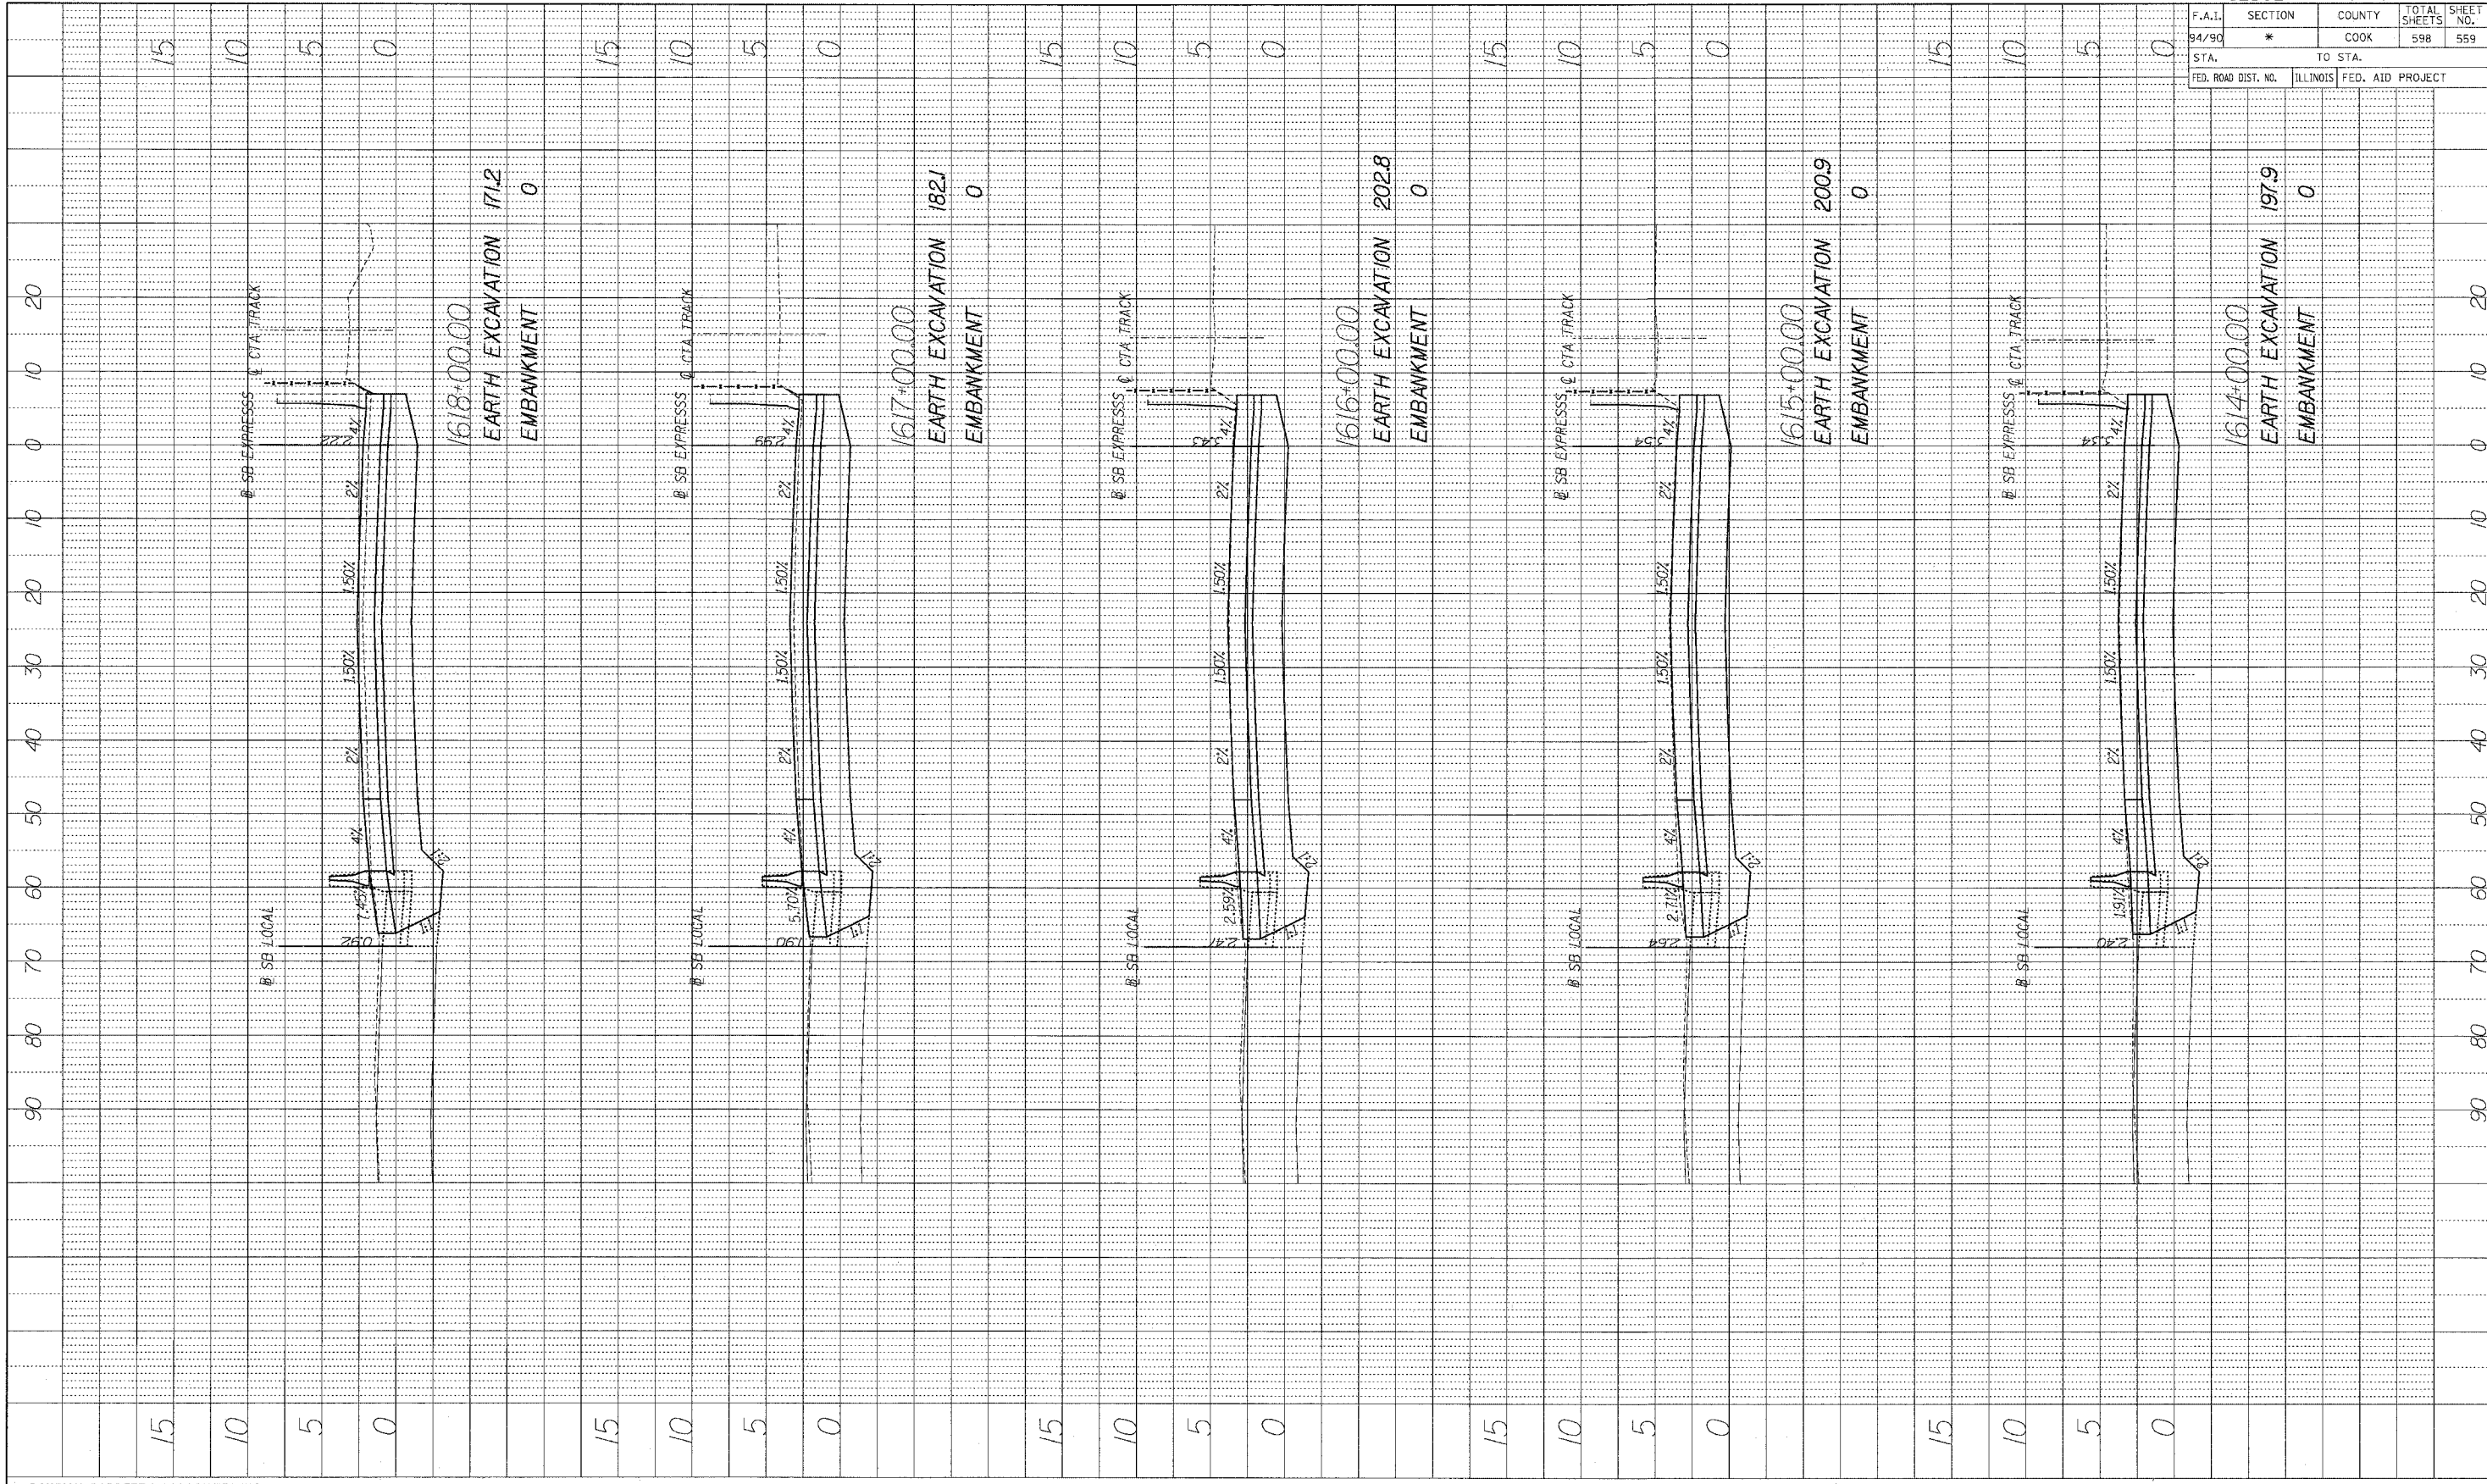

62302		*1818, ETC., 2324.6-1PIR-9	
F.A.I.	SECTION	COUNTY	TOTAL SHEETS
94/90	*	COOK	598
STA.		TO STA.	
FED. ROAD DIST. NO.	ILLINOIS	FED. AID PROJECT	

BOWMAN, BARRETT & ASSOCIATES INC
 CONSULTING ENGINEERS
 Chicago, Illinois
 312.228.0100
 www.bbainc.com

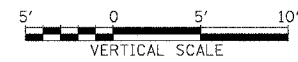

STA. ---+--- TO STA. ---+---