


PROFILE	REVIEWED	BY	DATE
NOTE BOOK	PLANTED		
NO.	REMOVED		
	REMOVED		
	STRUCTURE NOTATION	OKFO	

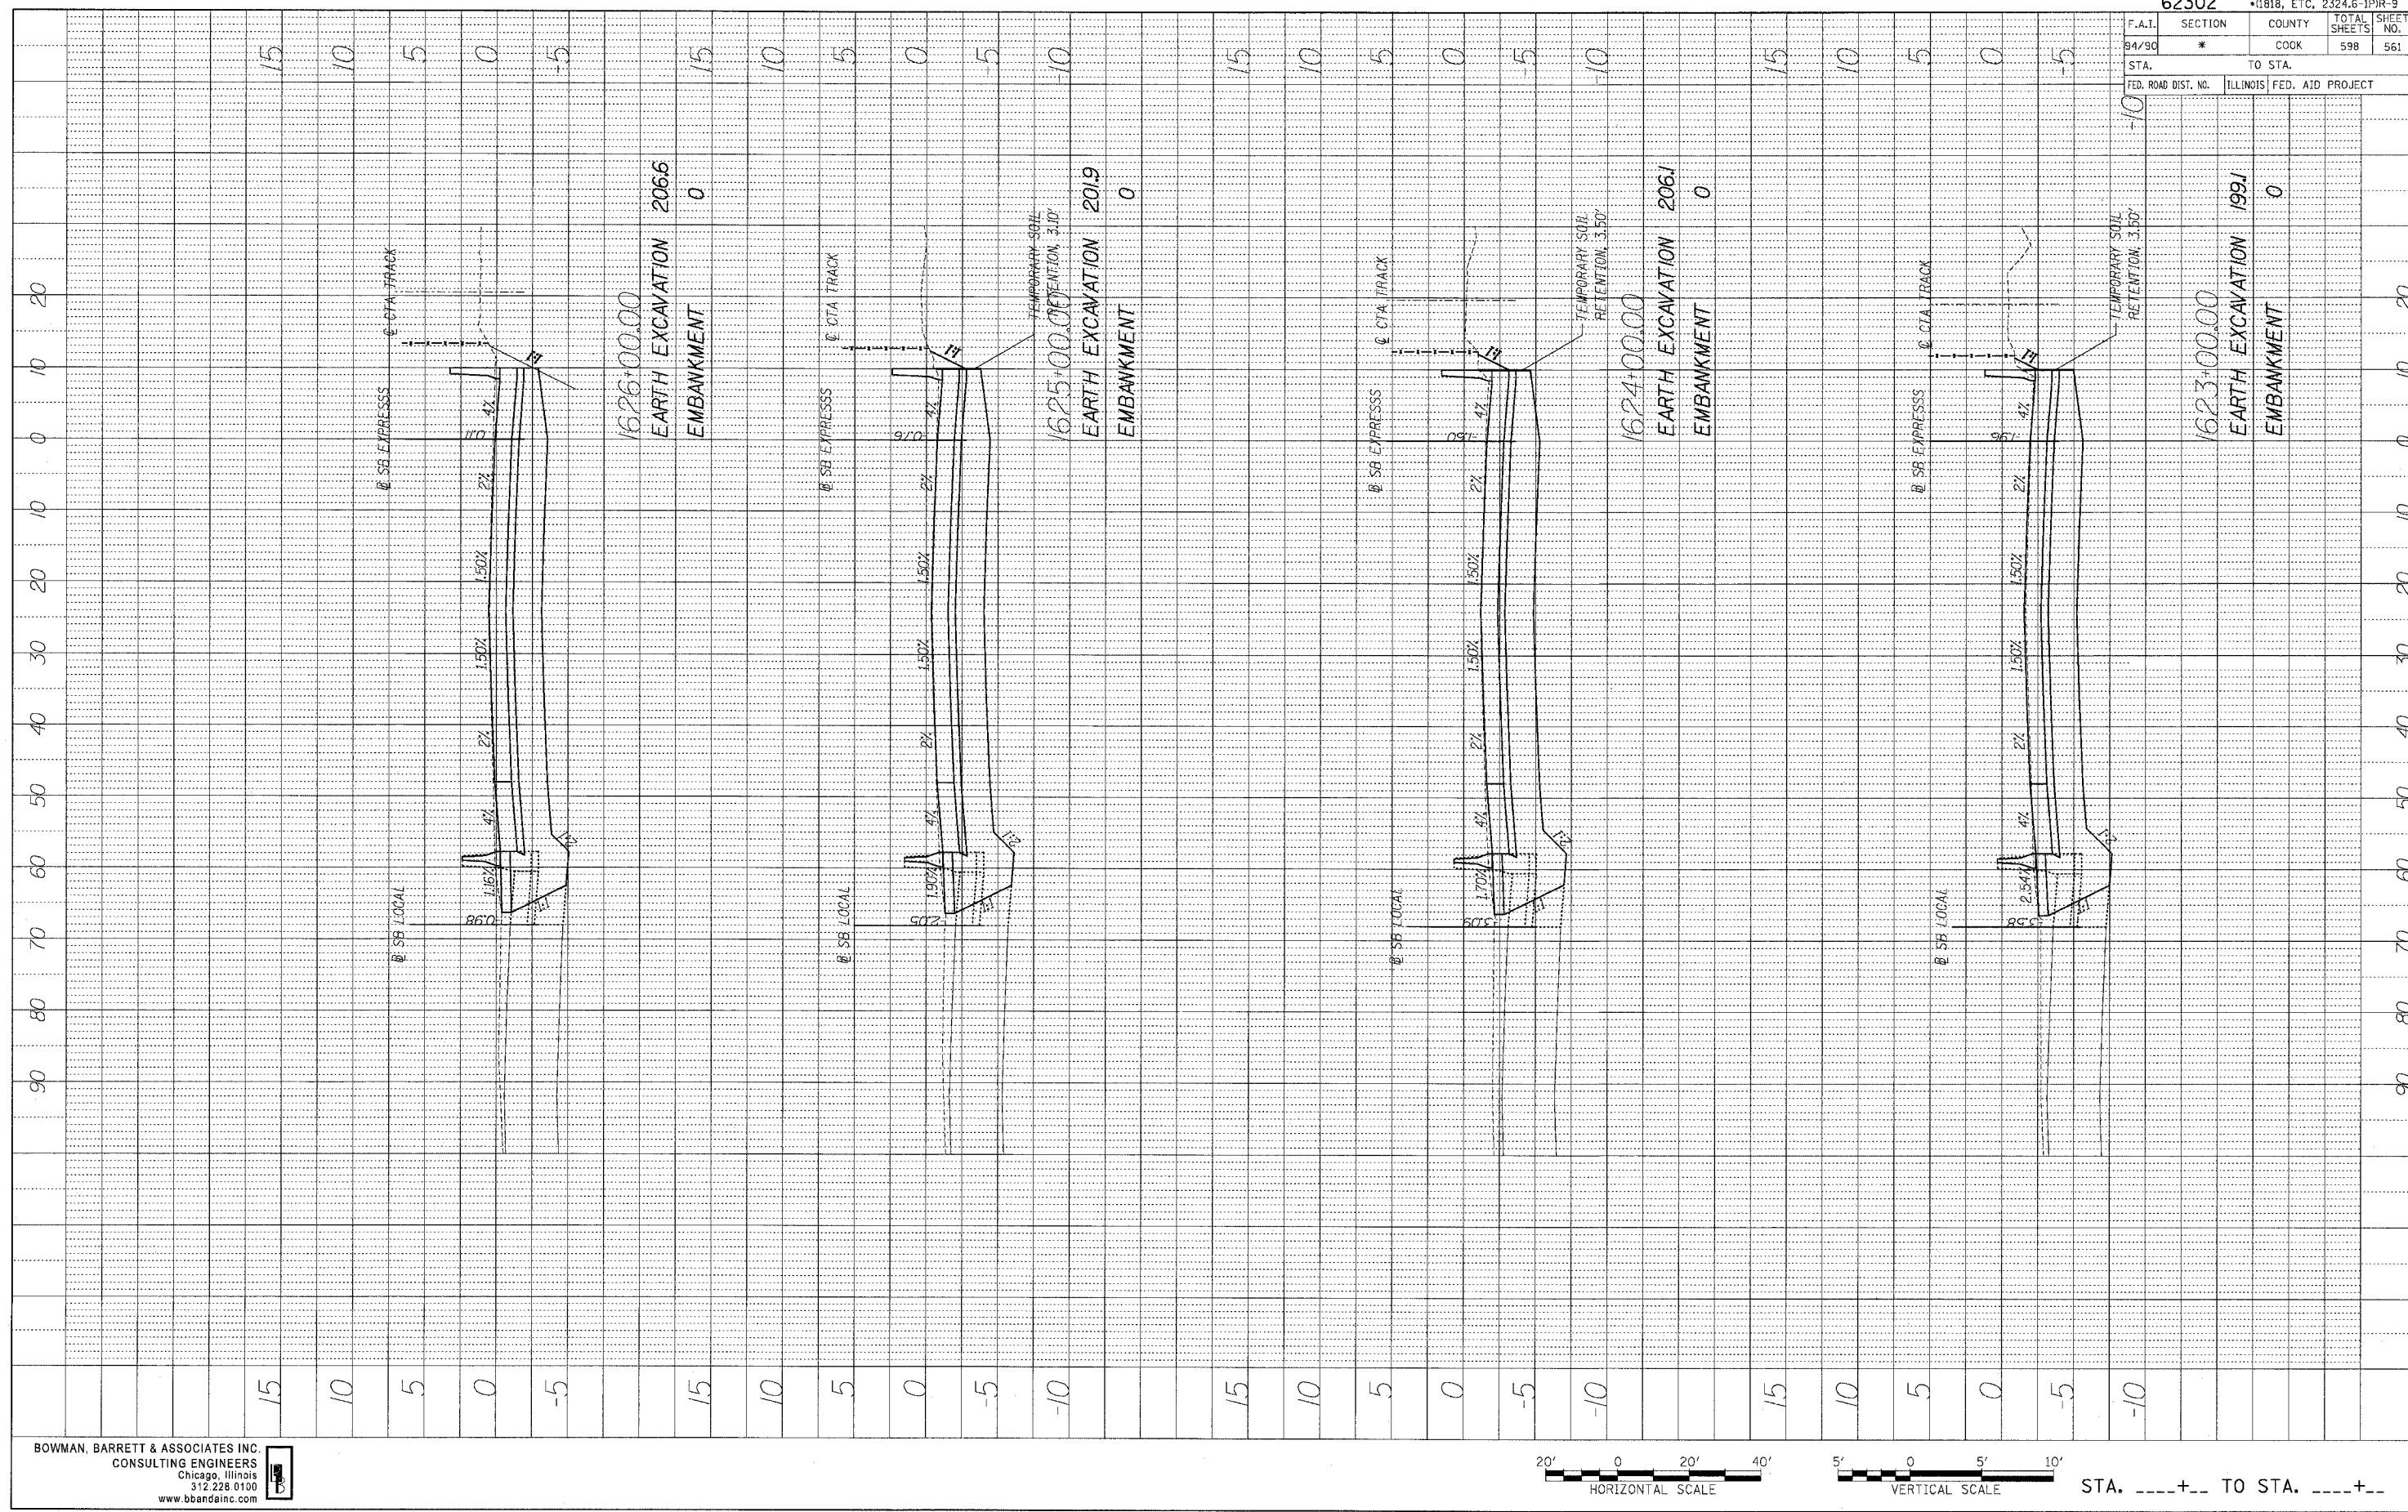

62302 • (1818, ETC, 2324.6-1P1R-9				
F.A.I.	SECTION	COUNTY	TOTAL SHEETS	SHEET NO.
94/90	*	COOK	598	561
STA.	TO STA.			
FED. ROAD DIST. NO.	ILLINOIS FED. AID PROJECT			

BOWMAN, BARRETT & ASSOCIATES INC.
CONSULTING ENGINEERS
Chicago, Illinois
312.228.0100
www.bbainc.com



STA. ----+-- TO STA. ----+--