



PROFILE DRAWING  
 DATE  
 BY  
 CHECKED  
 NO. OF SHEETS  
 NO. OF SHEETS  
 NO. OF SHEETS  
 NO. OF SHEETS

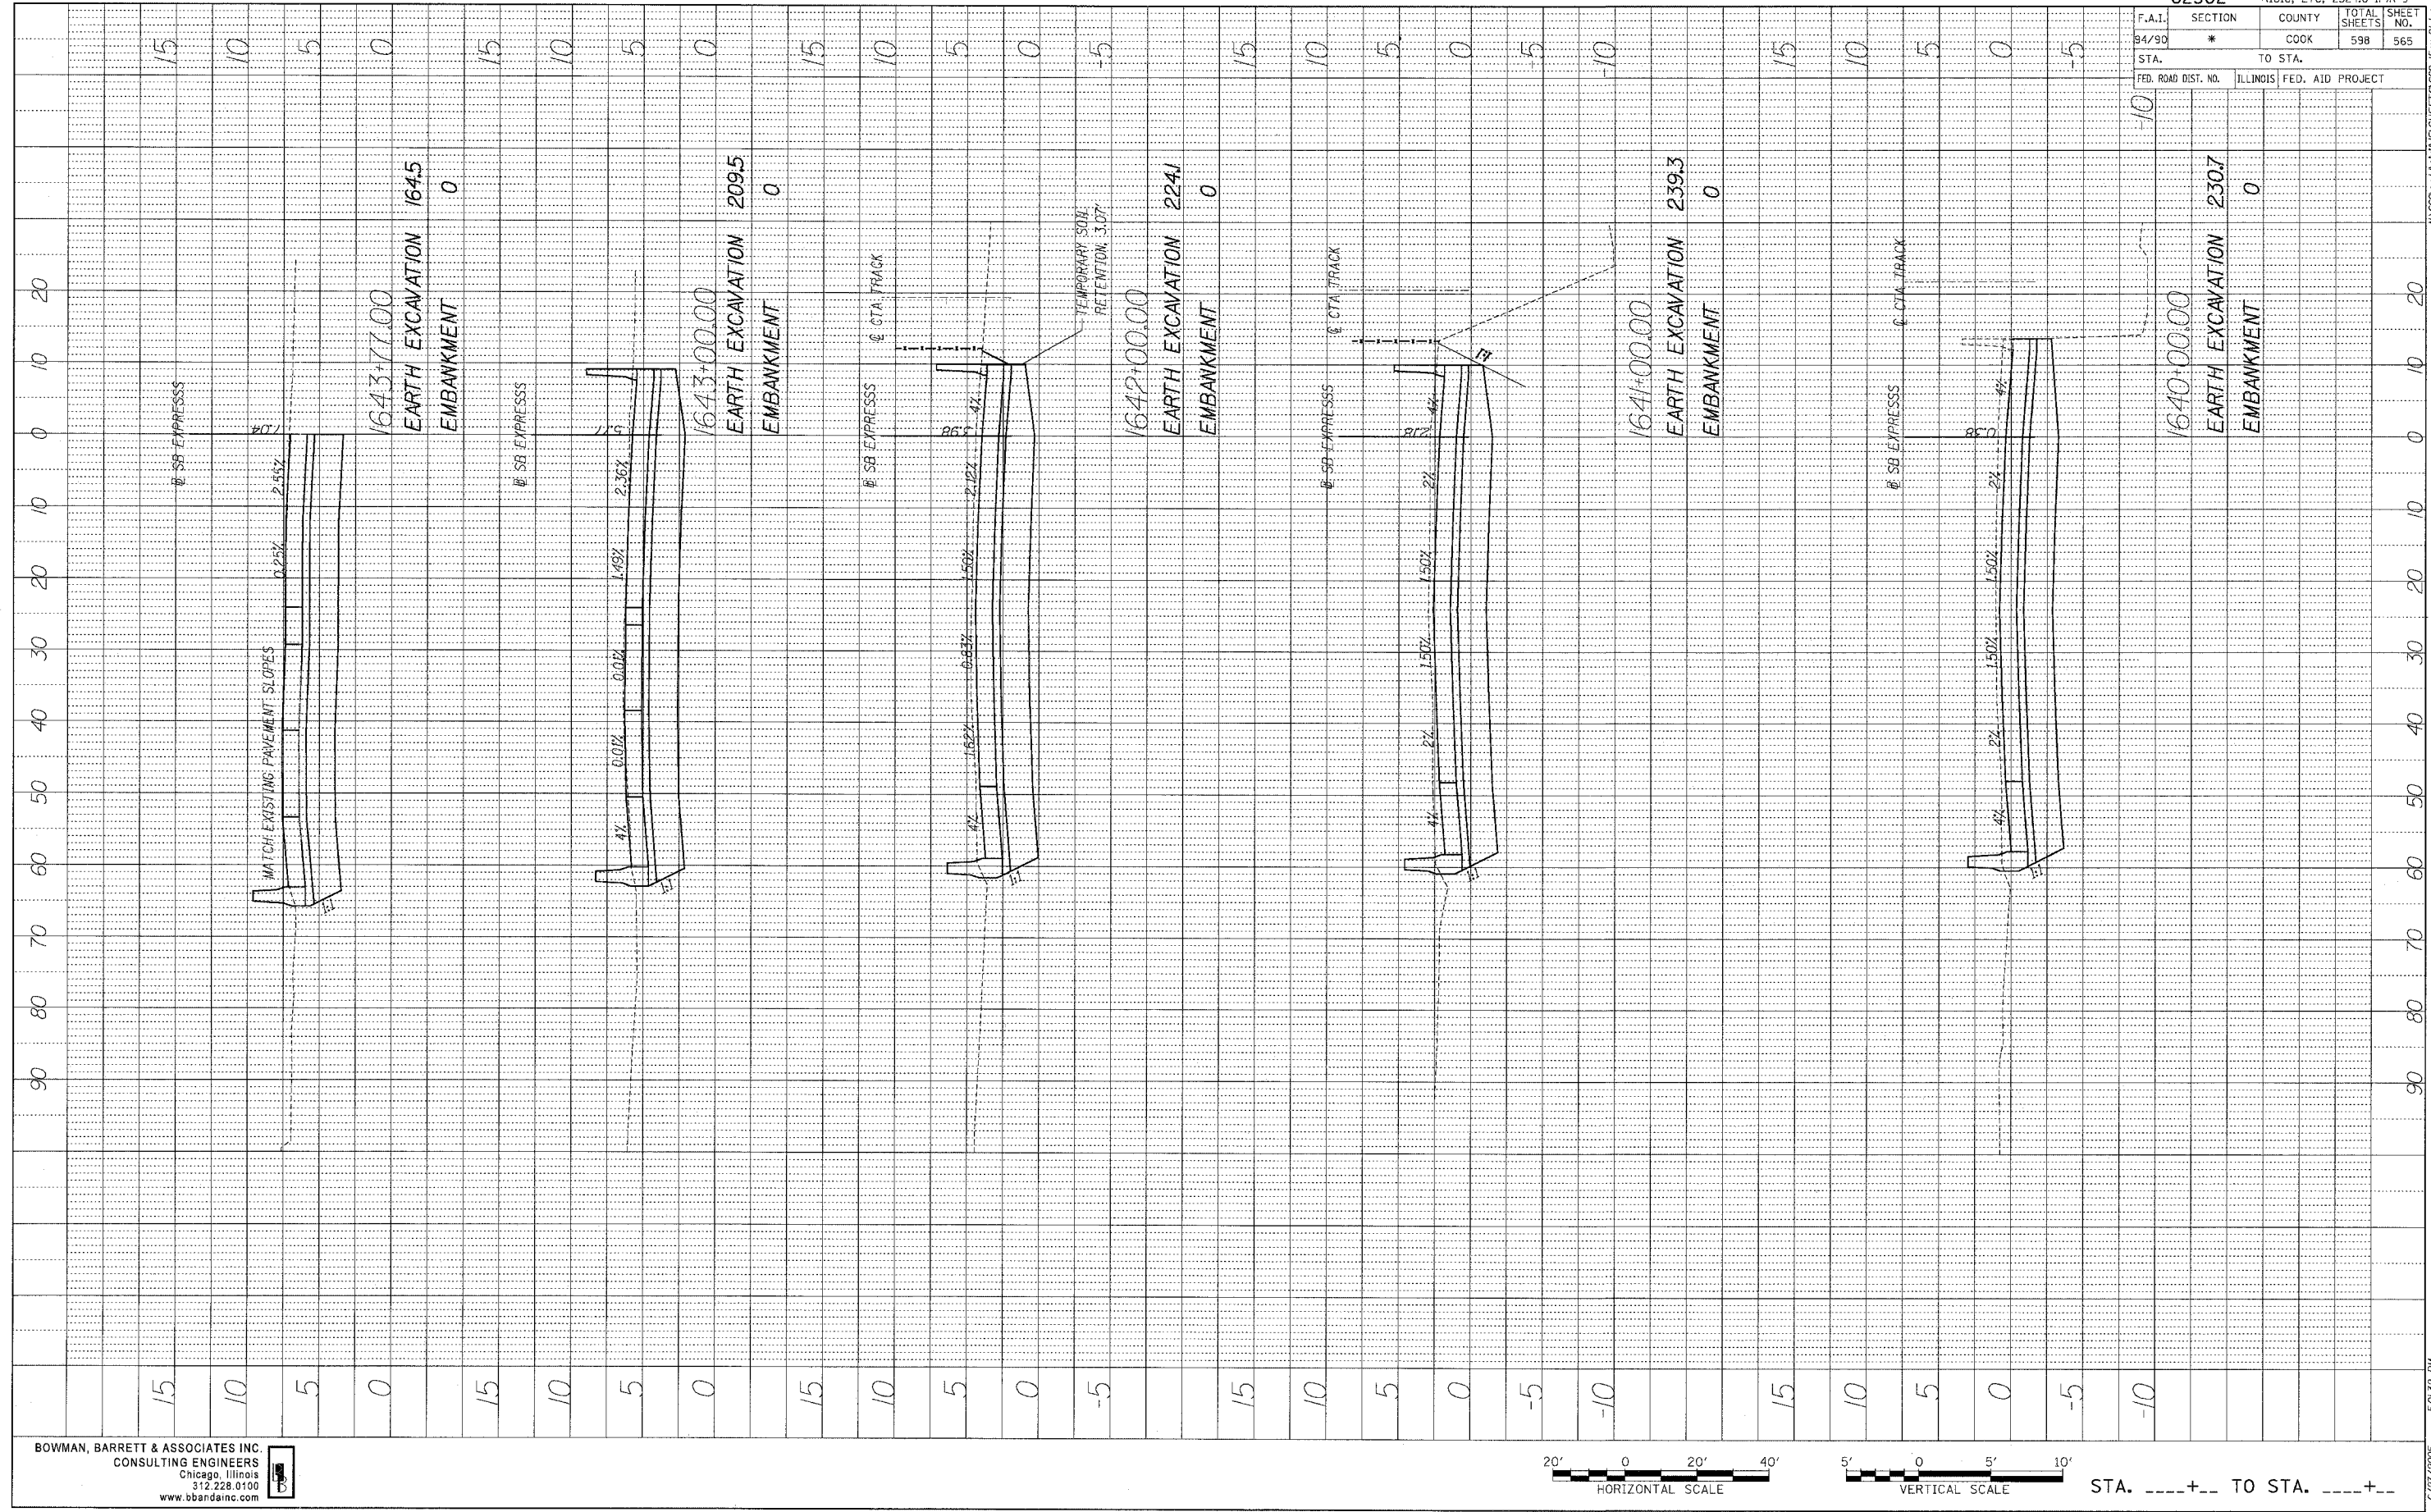

F.A.I.	SECTION	COUNTY	TOTAL SHEETS	SHEET NO.
84/90	*	COOK	598	565
STA.	TO STA.			
FED. ROAD DIST. NO.	ILLINOIS	FED. AID PROJECT		

BOWMAN, BARRETT & ASSOCIATES INC.  
 CONSULTING ENGINEERS  
 Chicago, Illinois  
 312.228.0100  
 www.bbainc.com

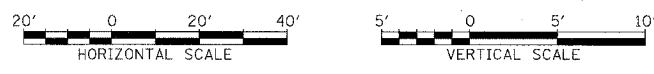

STA. ----+-- TO STA. ----+--

6/27/2005 50132 PW