


PROFILE
 BY: _____ DATE: _____
 DESIGNED BY: _____
 CHECKED BY: _____
 NOTE BOOK NO. _____
 STRUCTURE NOTATION: CHFD

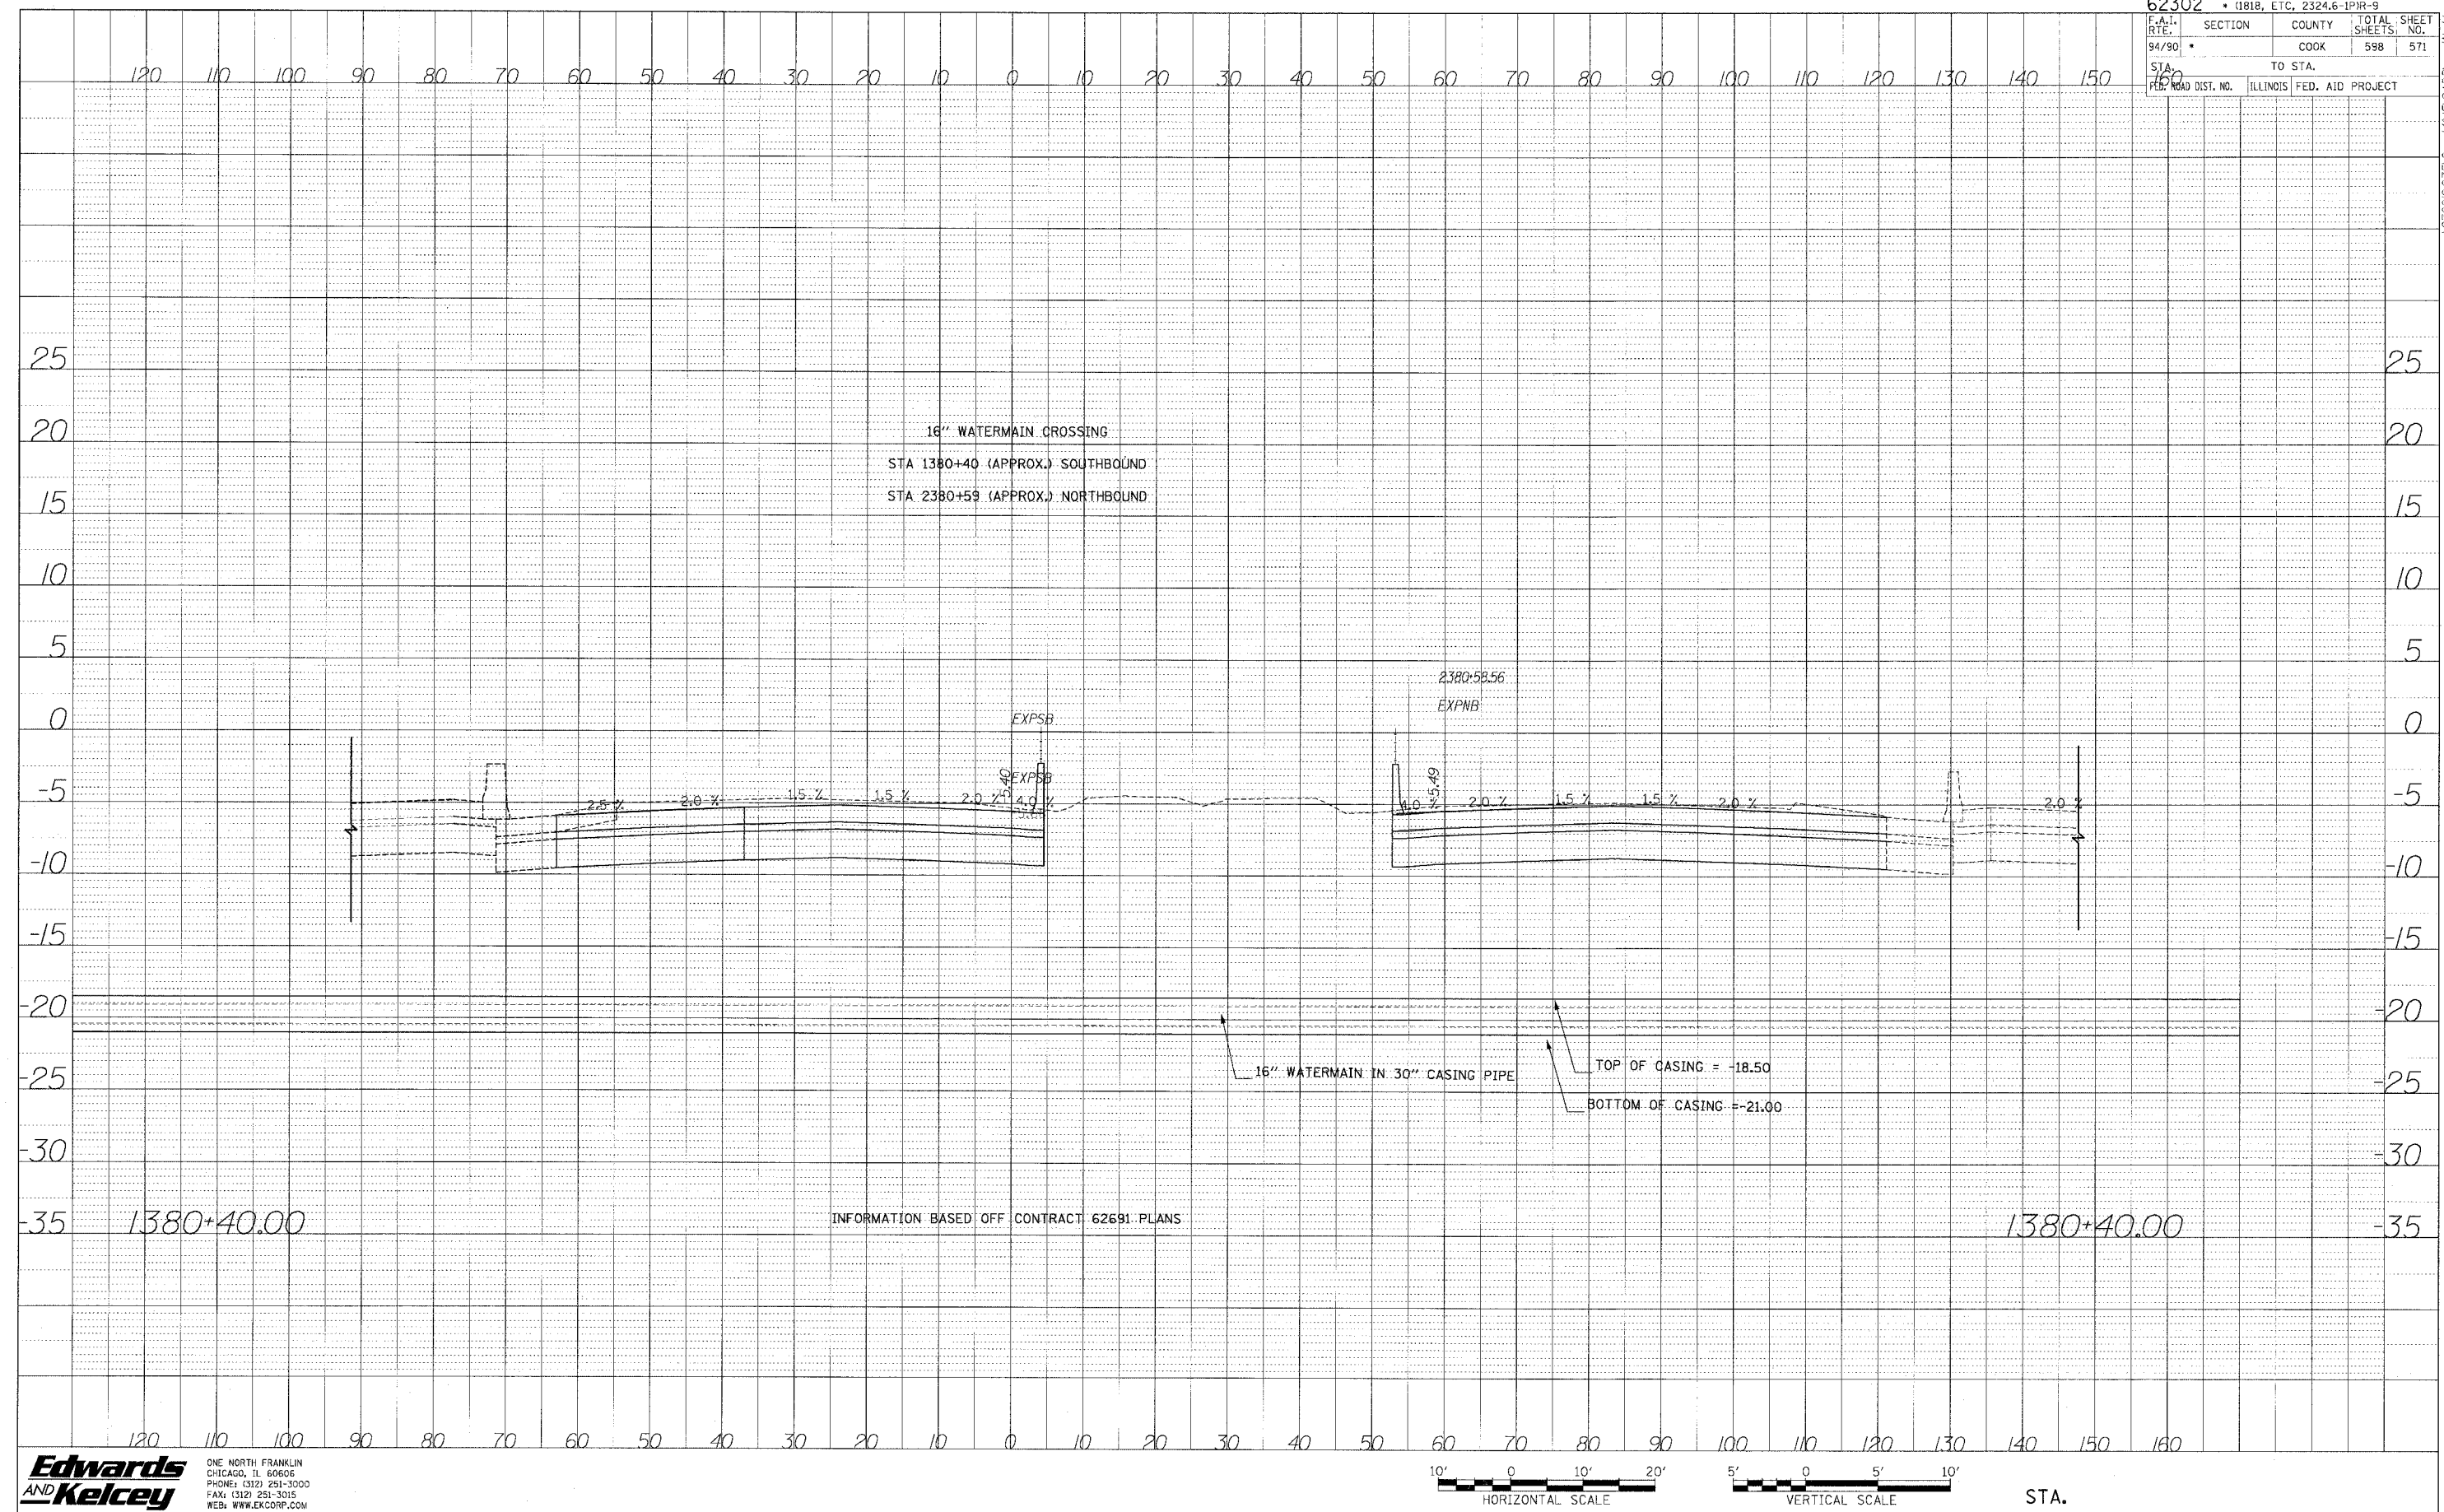

PA-0300090335 Con. #4815/CAD/ves/rlj/137