



62302 • (1818, ETC, 2324.6-1P1R-9				
F.P.L. RTE.	SECTION	COUNTY	TOTAL SHEETS	SHEET NO.
94/90 *		COOK	598	586
STA.	TO STA.			
FED. ROAD DIST. NO.	ILLINOIS	FED. AID PROJECT		

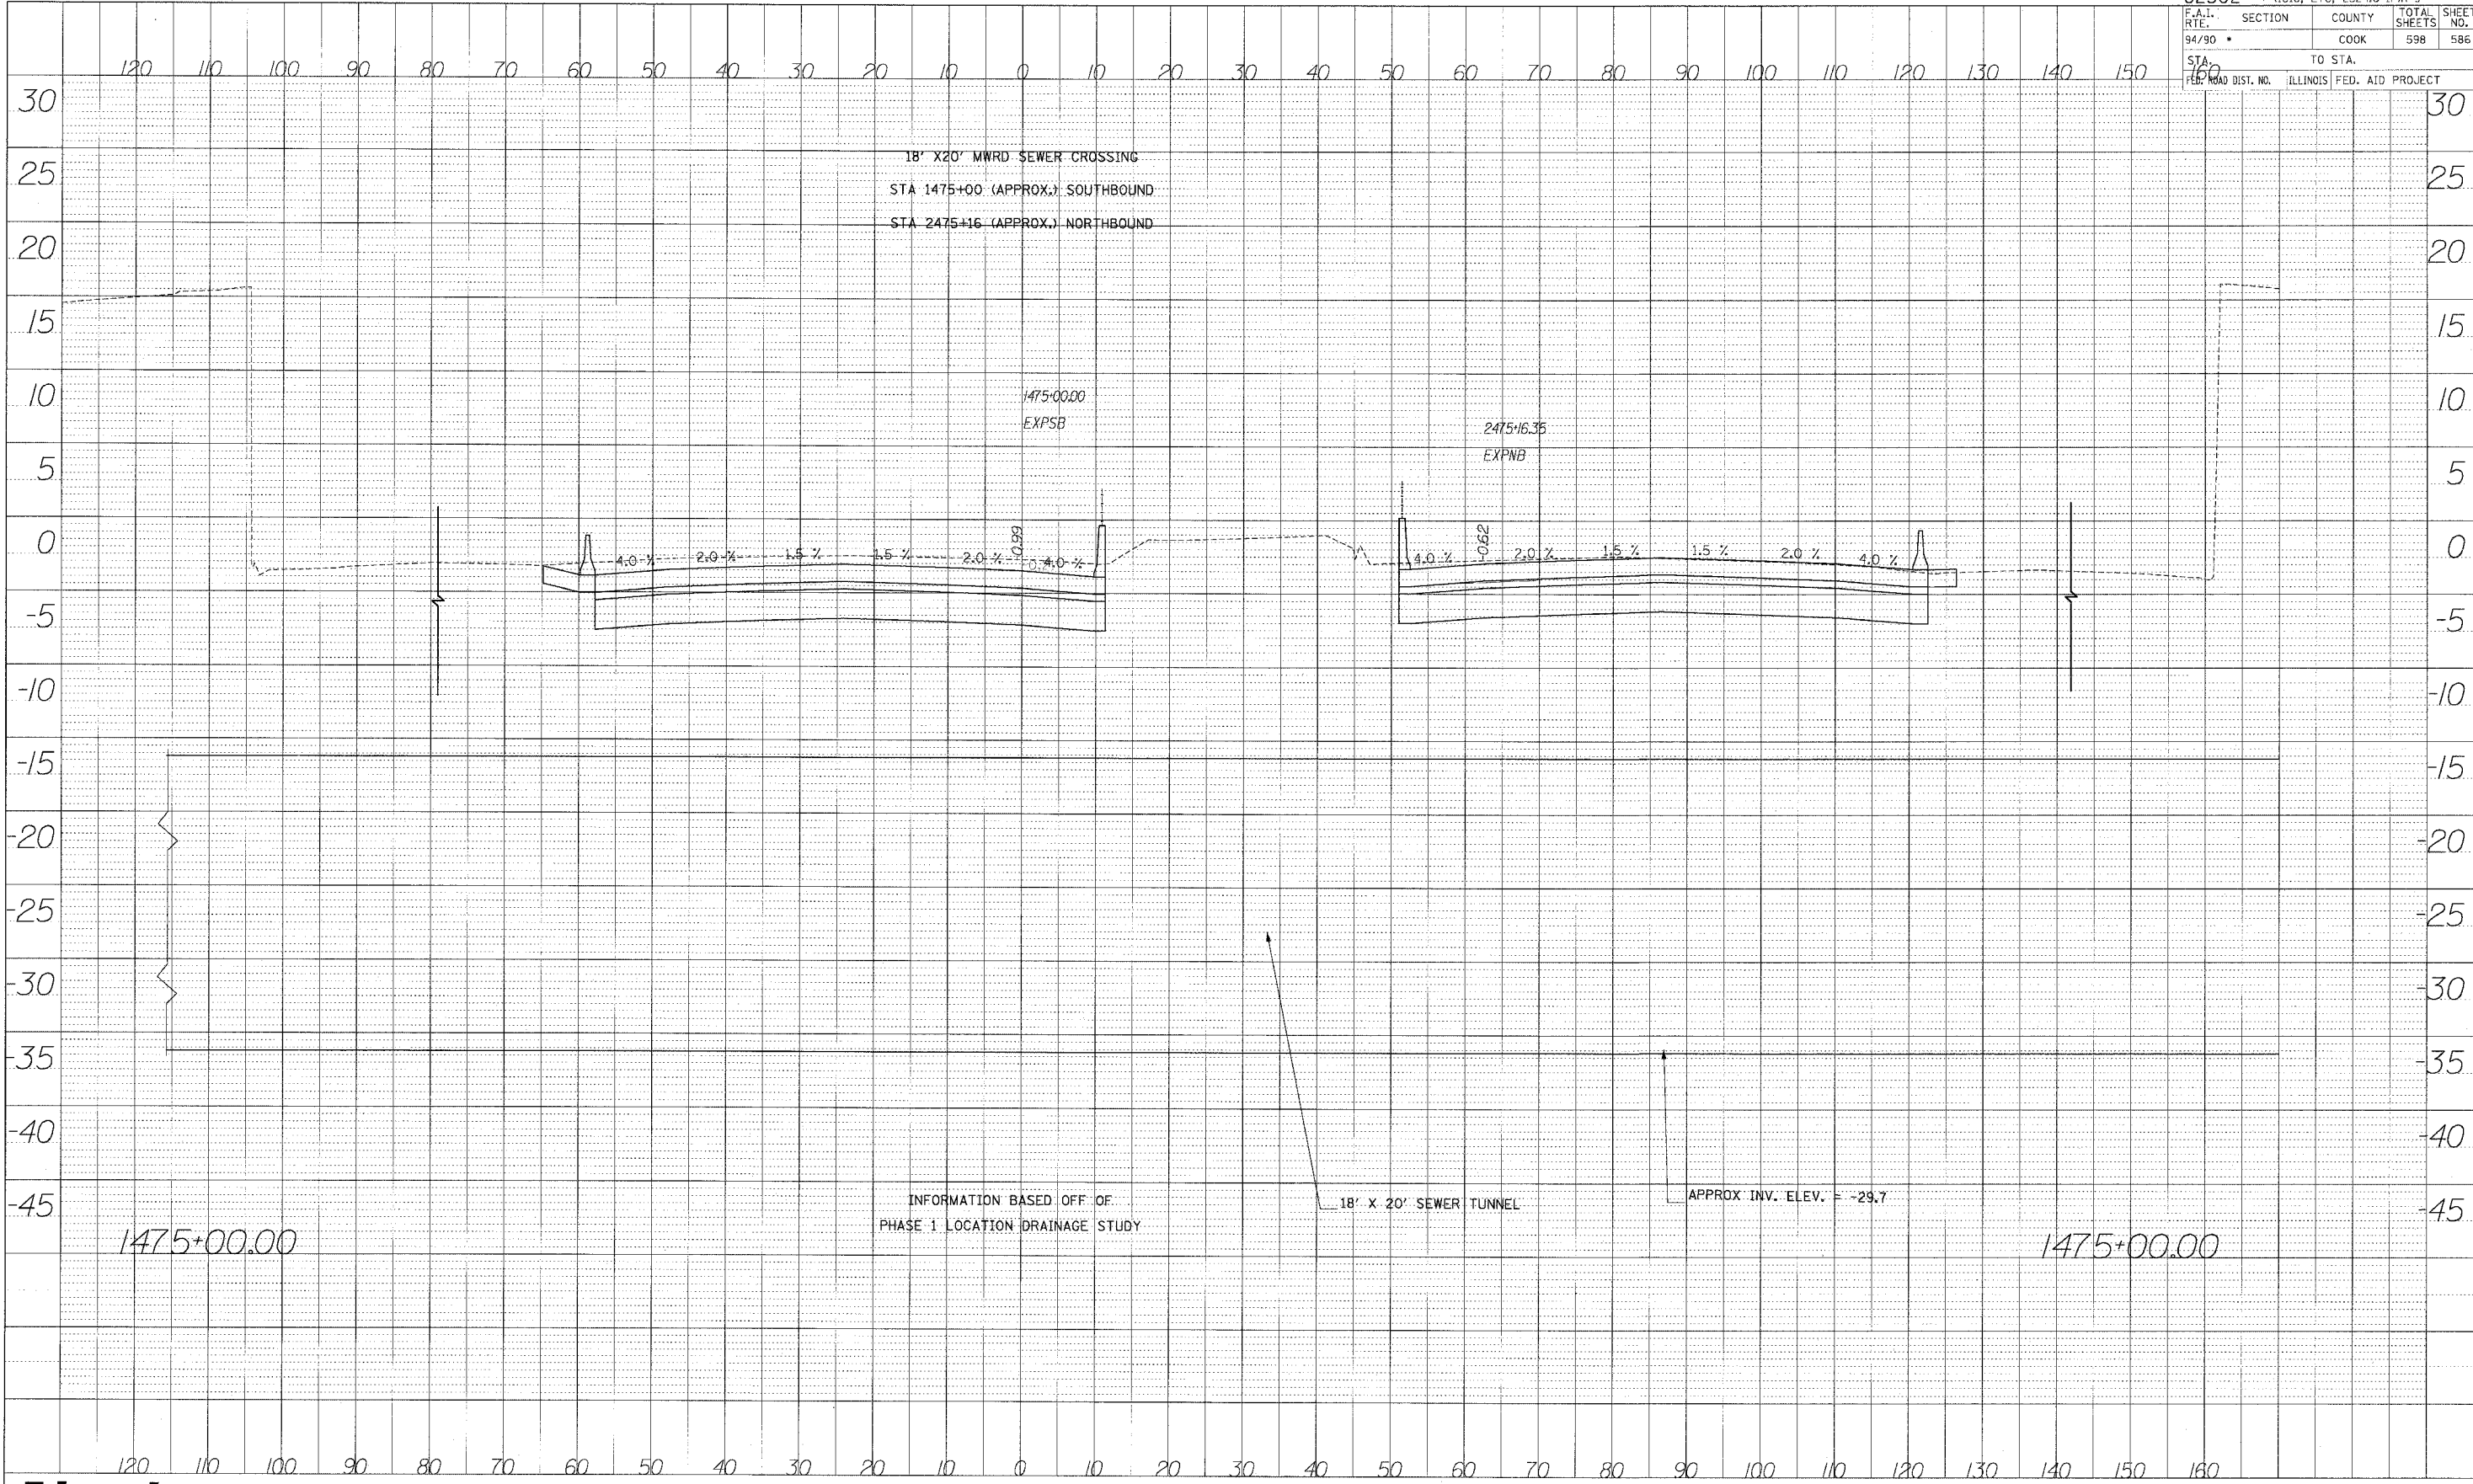

PHO: ILL. REFERENCE
 IN DATE
 NOTE BOOK CHANGES CHECKED
 NO. STRUCTURE NOTATIONS OK'D

Edwards AND Kelcey
 ONE NORTH FRANKLIN
 CHICAGO, IL 60606
 PHONE: (312) 251-3000
 FAX: (312) 251-3018
 WEB: WWW.EKCORP.COM

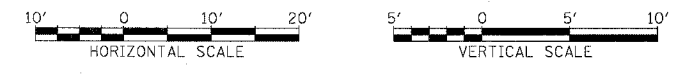

STA.