

62806

F. A. RTE	SECTION	COUNTY	TOTAL SHEETS	SHEET NO.
*		COOK	35	27
STA. 543+05		TO STA. 583+15		
FED. ROAD DIST NO. 1		ILLINOIS	FED AID PROJECTS	

\* 2004-067L



MATCH LINE 3  
SEE SHEET 04-024


MATCH LINE 4

MATCH LINE 4

MATCH LINE 5

MATCH LINE 5

MATCH LINE 6  
SEE SHEET 04-026

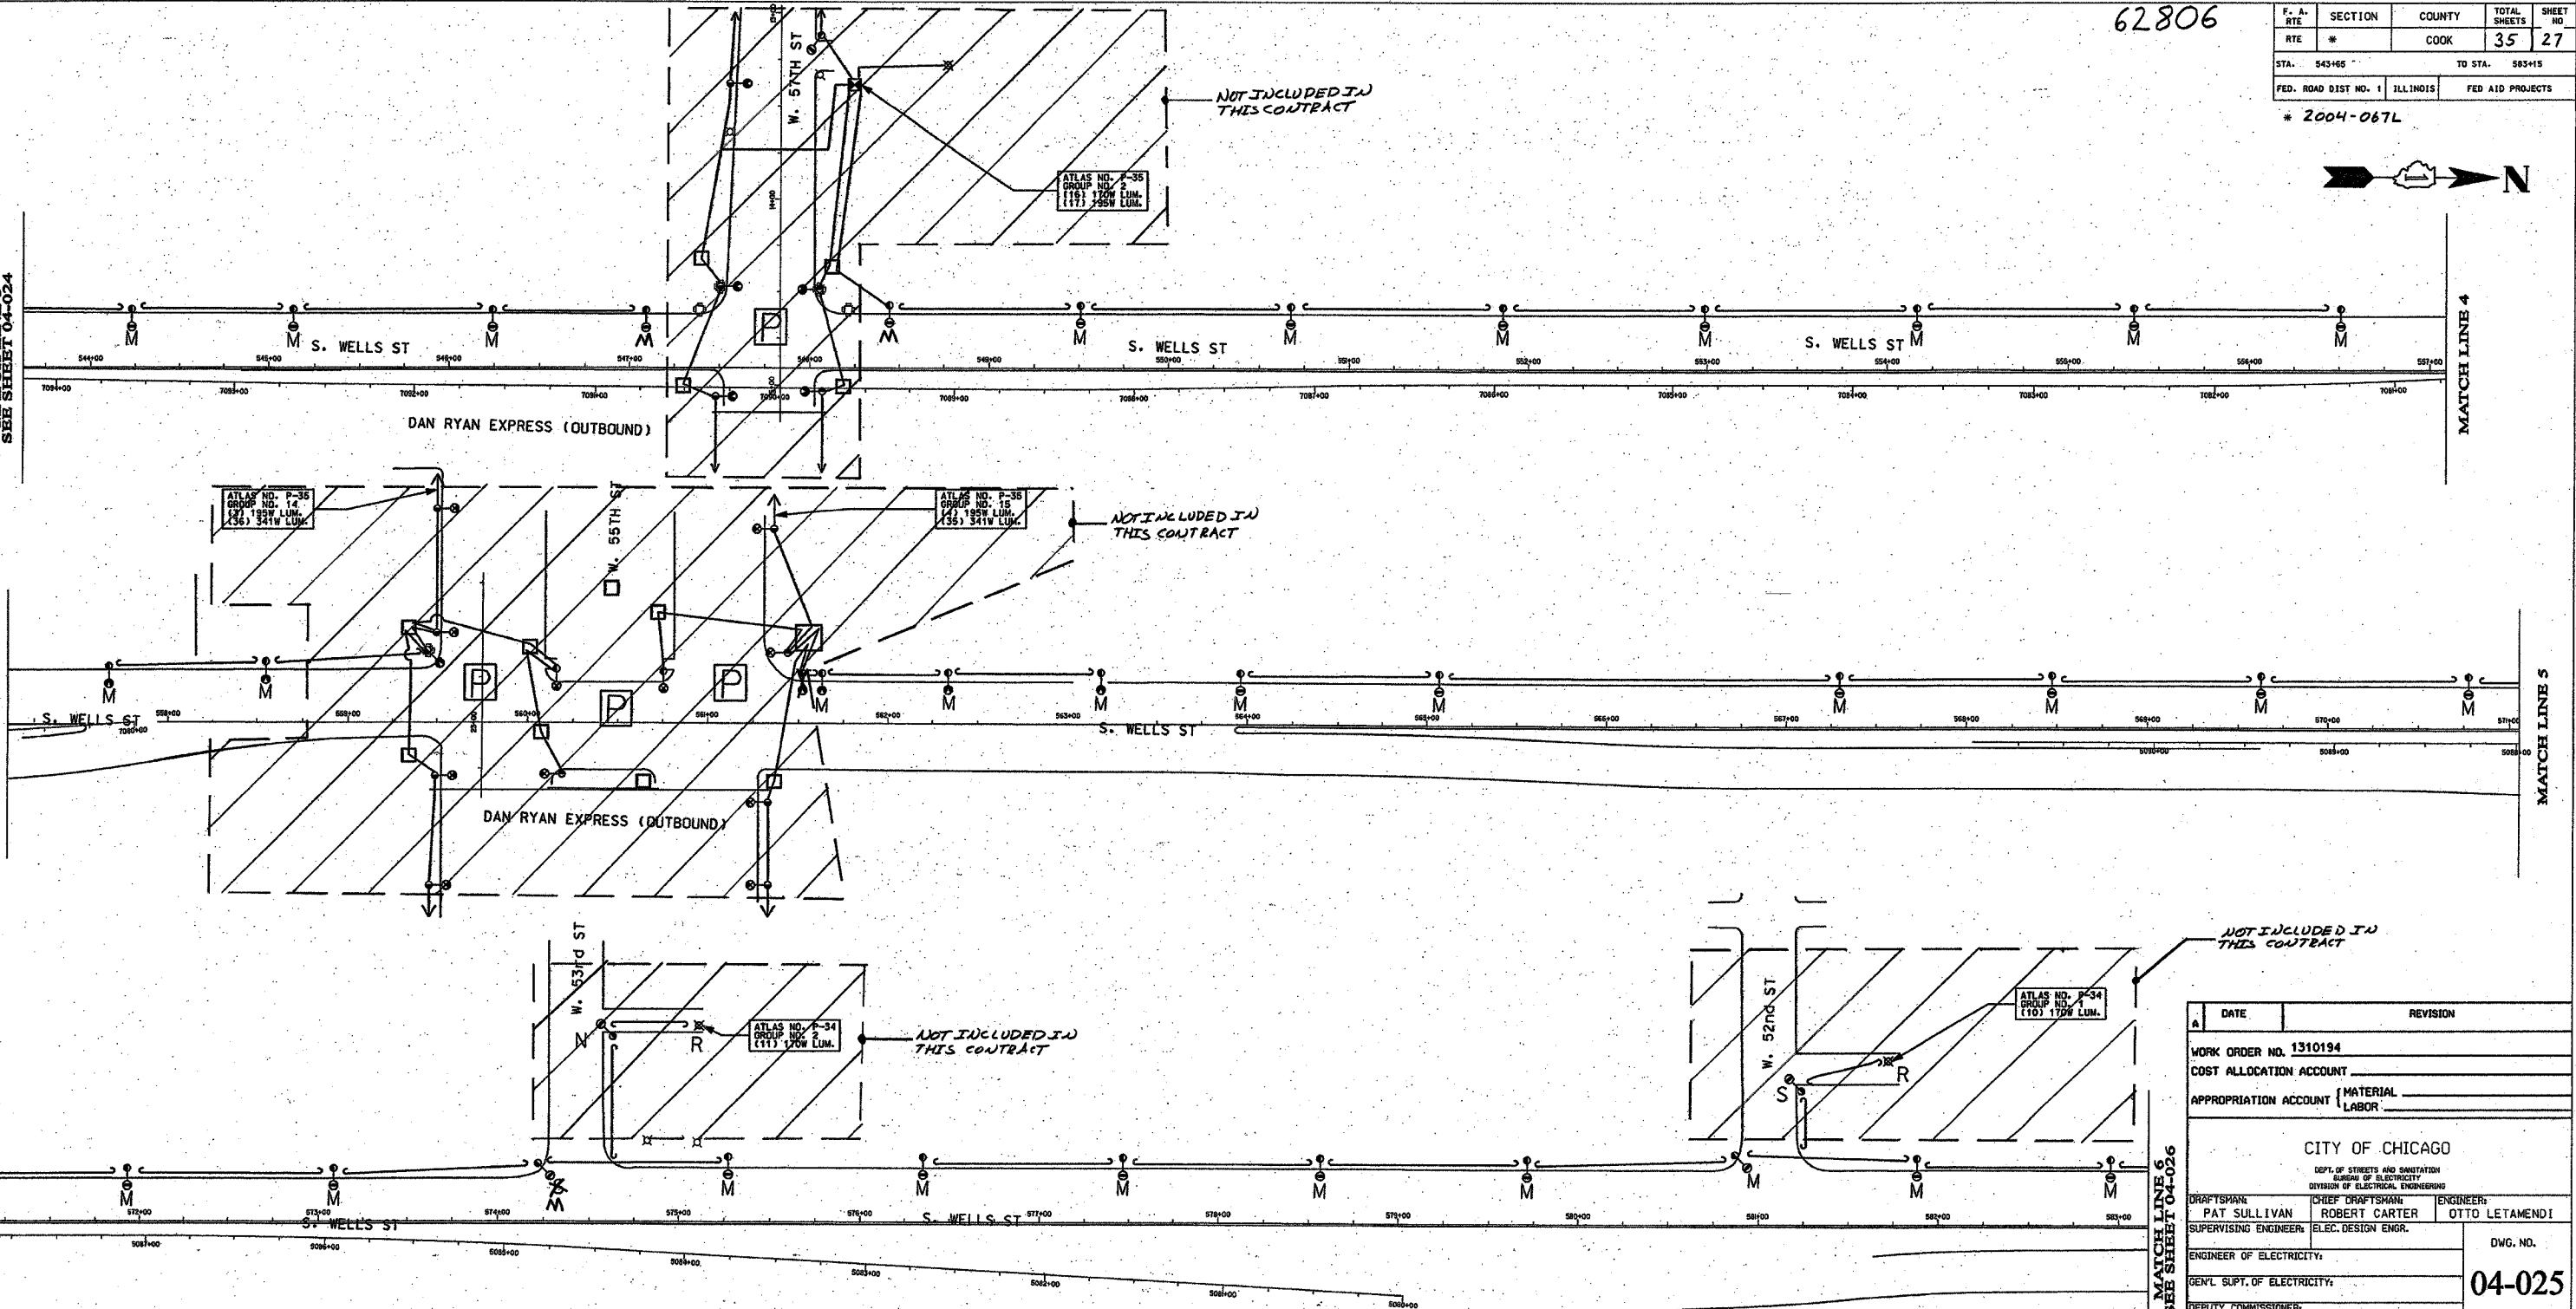

**NOTES:**

- "M" - REMOVE ANCHOR BASE STEEL POLE WITH LUMINAIRE AND MAST ARM. BREAKDOWN FOUNDATION COMPLETE.
- "P" - SEPARATE CONTRACTOR TO REPLACE EXISTING STREET LIGHTS AT INTERSECTION.
- "R" - REMOVE RESIDENTIAL STREET LIGHT CONTROLLER.
- "N" - REMOVE AND RELOCATE EXISTING ALUMINUM ANCHOR BASE POLE ON PROPOSED FOUNDATION. SEE DRAWINGS No. 04-005 & 04-010.

FOR UNDERGROUND PLAN SEE SHEETS 04-003, 04-004, 04-005, 04-006  
FOR INSTALLATION PLAN SEE SHEETS 04-017, 04-018

DATE	REVISION
WORK ORDER NO. 1310194	
COST ALLOCATION ACCOUNT	
APPROPRIATION ACCOUNT MATERIAL LABOR	
CITY OF CHICAGO	
DEPT. OF STREETS AND SANITATION BUREAU OF ELECTRICITY DIVISION OF ELECTRICAL ENGINEERING	
DRAFTSMAN PAT SULLIVAN	CHIEF DRAFTSMAN ROBERT CARTER
SUPERVISING ENGINEER	ENGINEER OTTO LETAMENDI
ENGINEER OF ELECTRICITY:	DWG. NO.
GEN'L Supt. OF ELECTRICITY:	<b>04-025</b>
DEPUTY COMMISSIONER:	
SIZE: 22"   36"	SCALE: NONE
DATE: 1/12/84	

ILLINOIS DEPARTMENT OF TRANSPORTATION  
F.A.I. 90/94 (DAN RYAN EXPRESSWAY)  
59th St. TO 47th St. (FRONTAGE ROADS)

**REMOVAL OF  
STREET LIGHTING EQUIPMENT**

SCALE: NONE      DRAWN BY: P.R.S.  
DATE: February 11, 2005      CHECKED BY: O.L.

REVISIONS	
NAME	DATE