


F. & A. RITE.	SECTION	COUNTY	TOTAL SHEETS	SHEET NO.
VAR.	2004-090 I	VARIOUS	21	15
STA.		TO STA.		
FED. ROAD DIST. NO.	ILLINOIS	FED. AID PROJECT		

CONTRACT NO. 62830

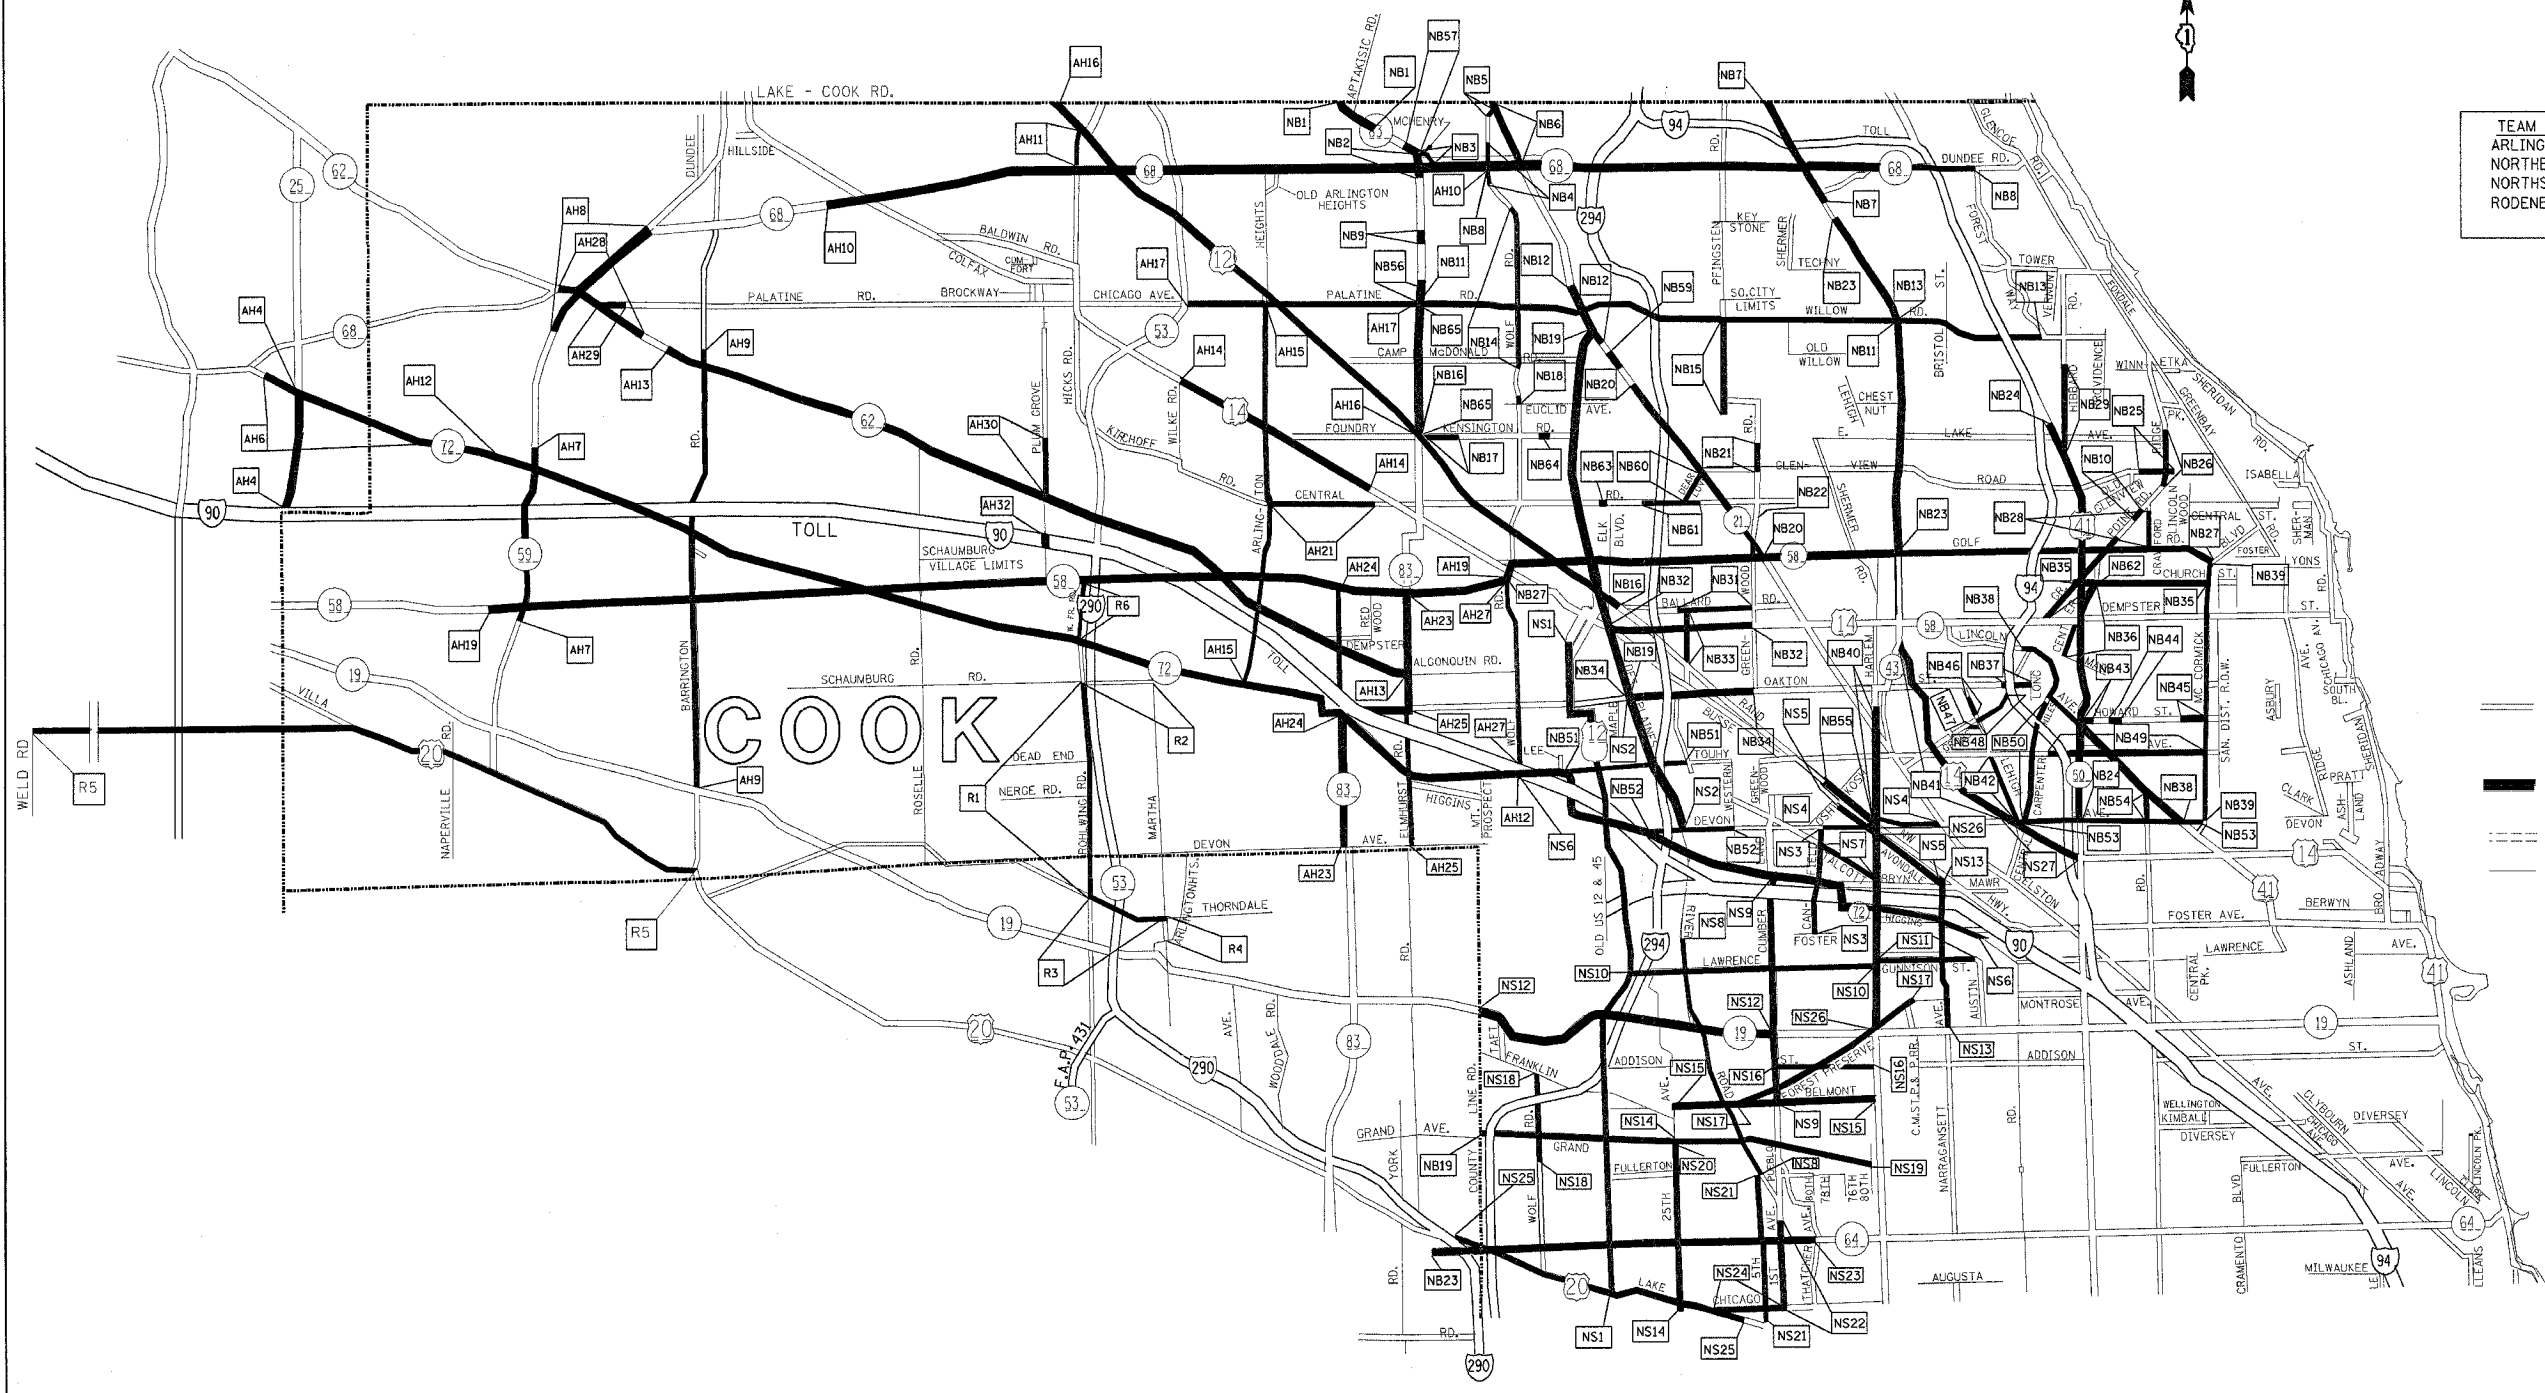

TEAM SECTION	KEY LOCATIONS
ARLINGTON HTS.	AH1-AH32
NORTHBROOK	NB1-NB65
NORTHSIDE	NS1-NS27
RODENBURG	R1-R6



- DISTRICT NO. 1
- STATE HIGHWAYS & EXPRESSWAYS WITHIN STATE JURISDICTION (EXCEPT TOLLWAYS)
 - STATE HIGHWAYS & EXPRESSWAYS TO BE CLEANED
 - - - FUTURE HIGHWAYS
 - VARIOUS AGENCIES HIGHWAYS

REVISIONS	
NAME	DATE

ILLINOIS DEPARTMENT OF TRANSPORTATION
 ARTERIAL CLEANING
 LOCATION MAP
 COOK COUNTY NORTH OF & INCLUDING
 ILL. RTE. 64 (NORTH AVE.)
 ARLINGTON, NORTHBROOK, NORTHSIDE
 AND I-290 ARTERIAL
 TEAM SECTIONS

SCALE: 1"=3 MILES
 DATE: 7/21/2005

DRAWN BY
 CHECKED BY

7/21/2005
 c:\projects\m127988\m127988aa.m32
 V:\NCOOK