


EXISTING TYPICAL SECTION
PALATINE FRONTAGE ROADS
STA 420+30
STA 422+90

- EXISTING LEGEND**
- (A) PORTLAND CEMENT CONCRETE PAVEMENT (10-INCH)
 - (B) BITUMINOUS CONCRETE SURFACE (2.5-INCH AND VARIES)
 - (C) PORTLAND CEMENT CONCRETE BASE COURSE (9-INCH)
 - (D) SUB-BASE GRANULAR MATERIAL (6-INCH)
 - (E) COMBINATION CONCRETE CURB AND GUTTER (VARIES)
 - (F) BITUMINOUS/CONCRETE MEDIAN SURFACE
 - (G) SIDEWALK

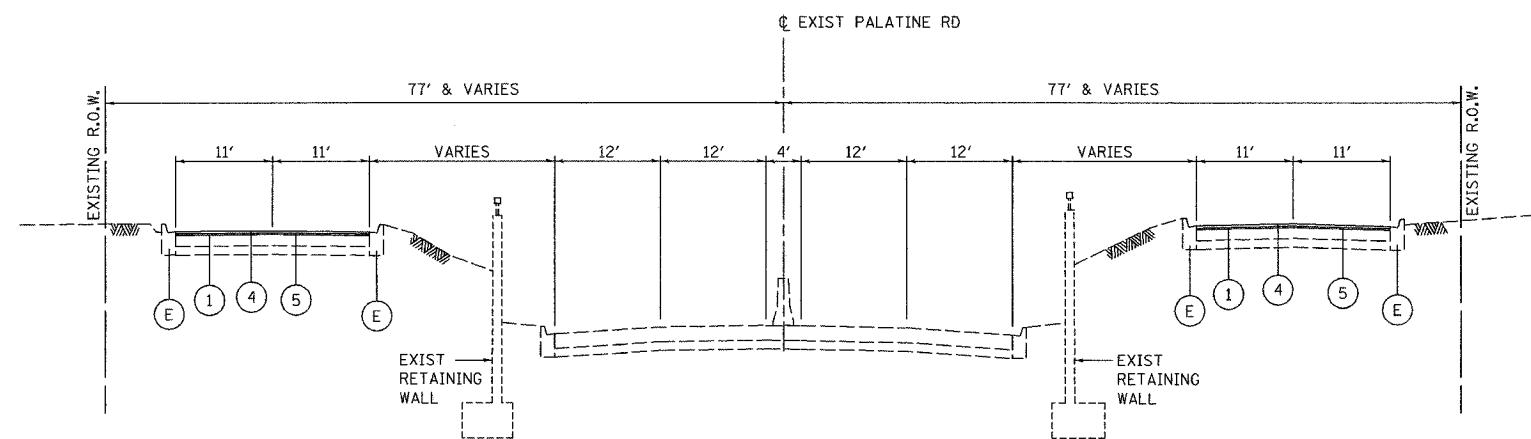

PROPOSED TYPICAL SECTION
PALATINE FRONTAGE ROADS
STA 420+30
STA 422+90

- PROPOSED LEGEND**
- (1) BITUMINOUS MATERIALS (PRIME COAT)
 - (2) PORTLAND CEMENT CONCRETE SIDEWALK 5 INCH
 - (3) COMBINATION CONCRETE CURB AND GUTTER REMOVAL AND REPLACEMENT
 - (4) BITUMINOUS CONCRETE SURFACE COURSE, SUPERPAVE, MIX "D", N70 (1.5")
 - (5) POLYMERIZED LEVELING BINDER (MACHINE METHOD) SUPERPAVE IL-4.75, N50 (1")

NOTE: THESE TYPICAL SECTIONS ARE INTENDED TO REPRESENT THE SCOPE OF OVERLAY ON THE APPROACH PAVEMENTS.

ILLINOIS DEPARTMENT OF TRANSPORTATION
PALATINE ROAD UNDER WCR, UNDER W. FRONTAGE RD.,
UNDER E. FRONTAGE RD. & UNDER WOLF RD.

REVISIONS	
NAME	DATE

SCALE: NTS
DATE 02/05

DRAWN BY ACE/CAD
CHECKED BY TAE

TYPICAL SECTIONS

AMERICAN
CONSULTING ENGINEERS