
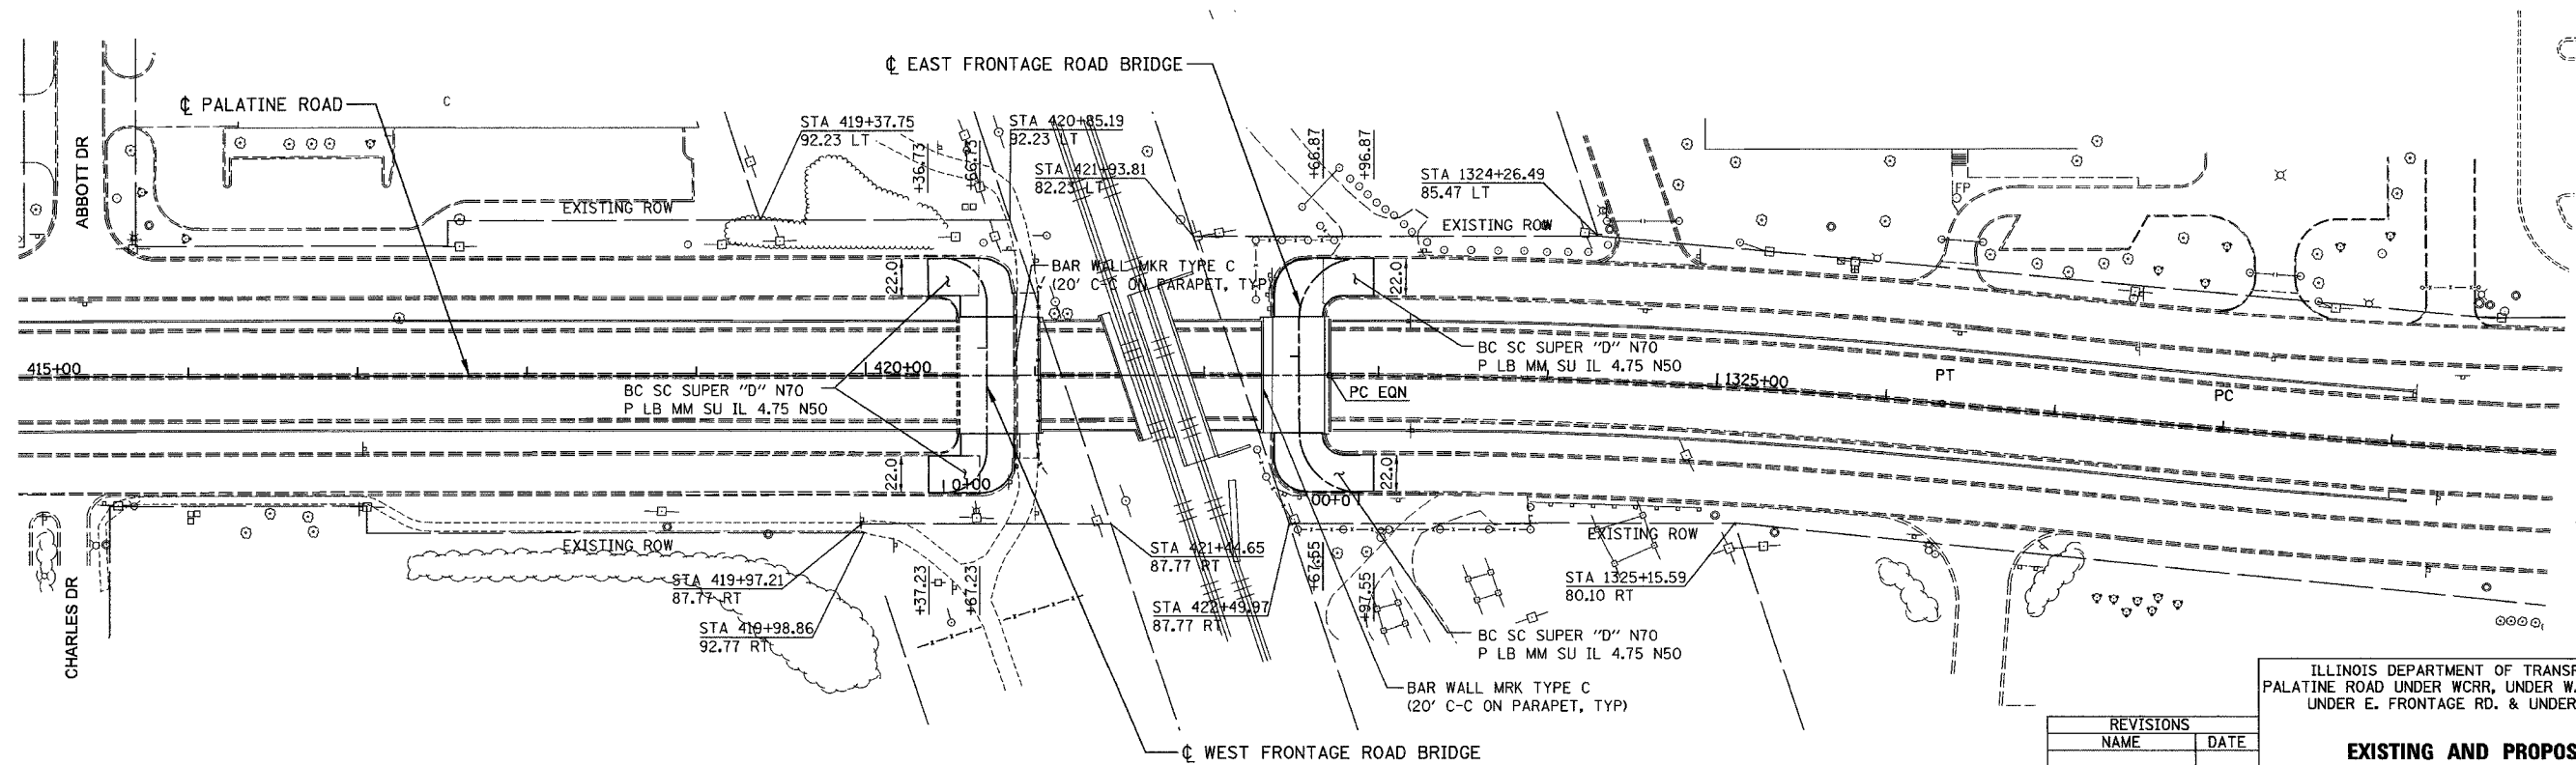
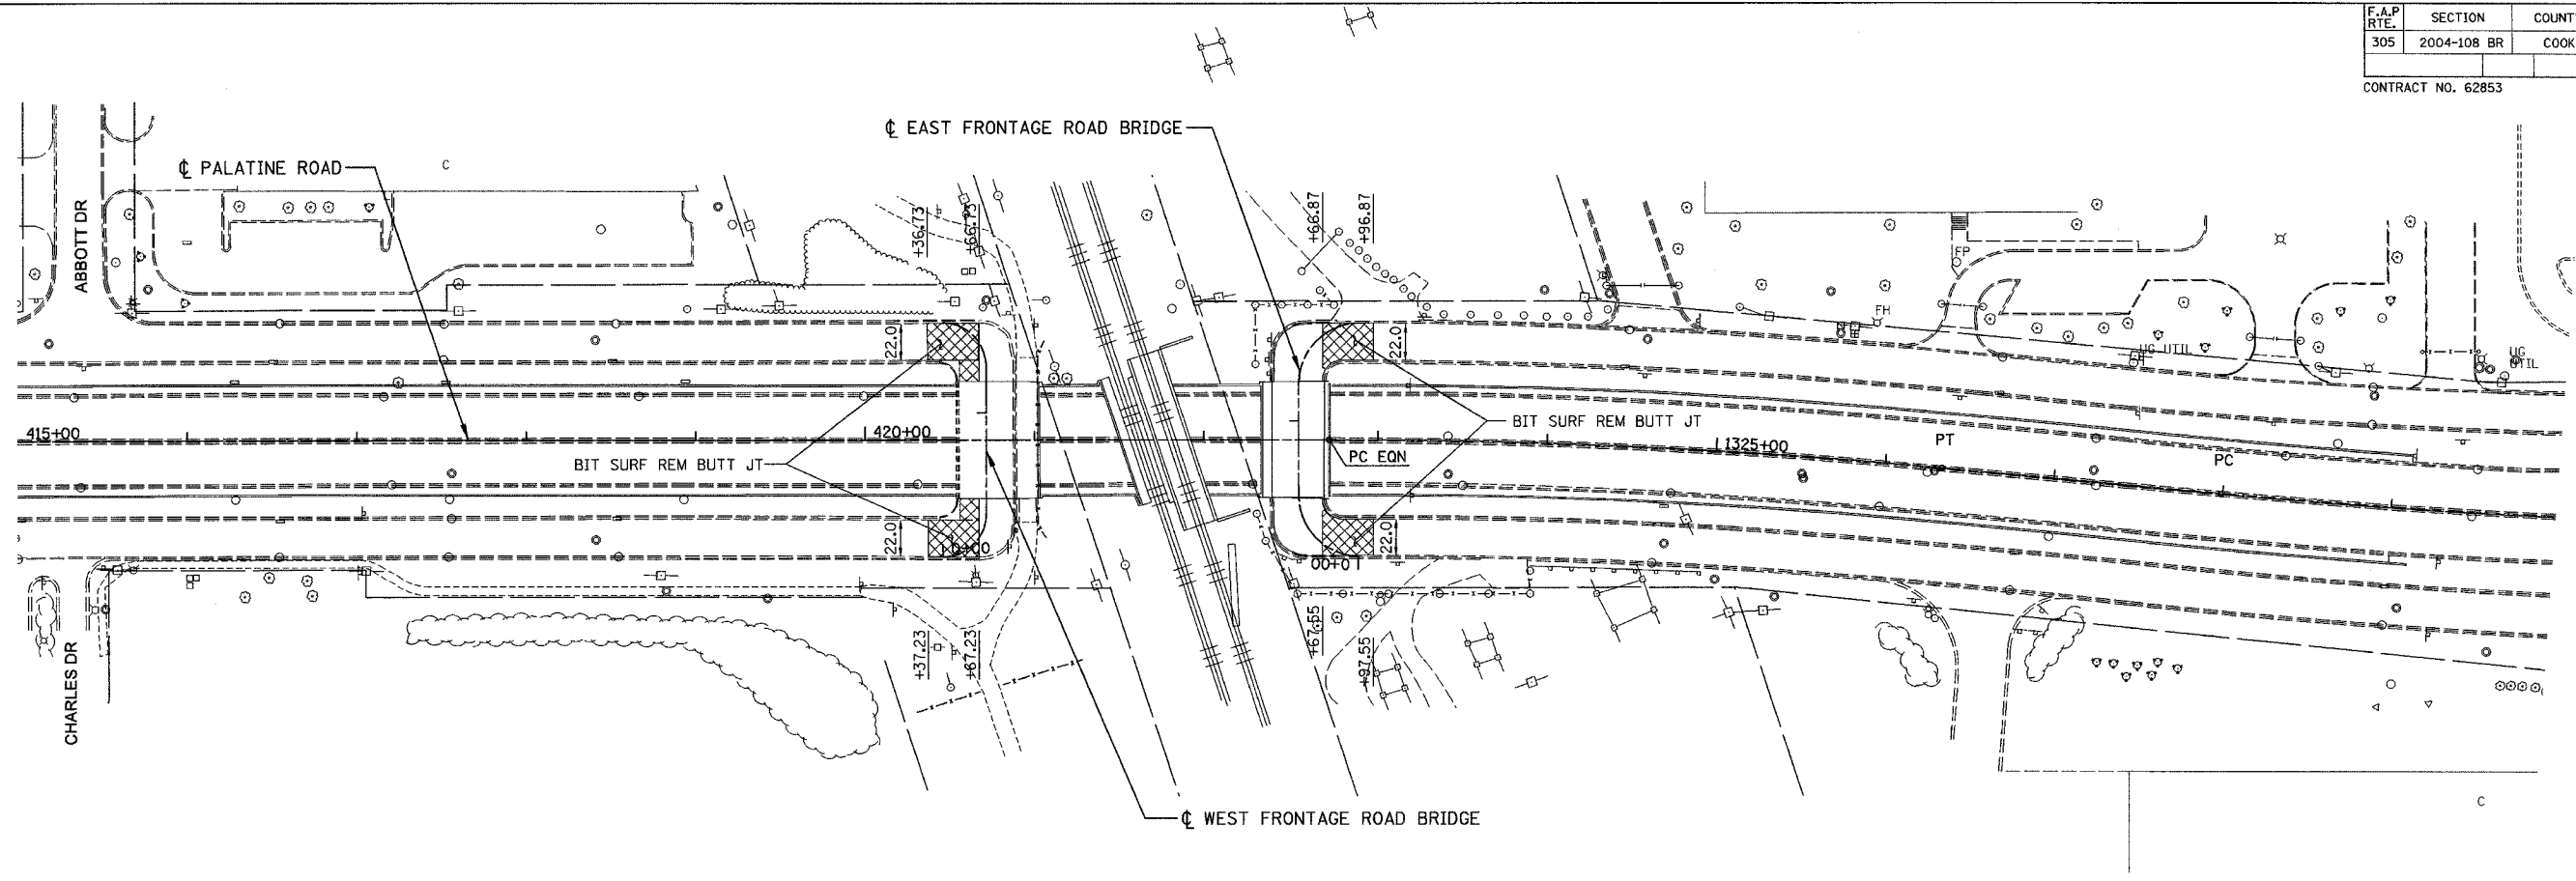


F.A.P. RTE.	SECTION	COUNTY	TOTAL SHEETS	SHEET NO.
305	2004-108 BR	COOK	72	15

CONTRACT NO. 62853

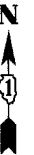

REVISIONS	
NAME	DATE

ILLINOIS DEPARTMENT OF TRANSPORTATION
 PALATINE ROAD UNDER WCR, UNDER W. FRONTAGE RD.,
 UNDER E. FRONTAGE RD. & UNDER WOLF RD.

**EXISTING AND PROPOSED
 ROADWAY PLAN**

SCALE: 1"=50'
 DATE: 02/05
 DRAWN BY: ACE/CAD
 CHECKED BY: TAE



\\ms03083\palatine\palm\j1.dwg 02/05/2005 08:47:25 AM