
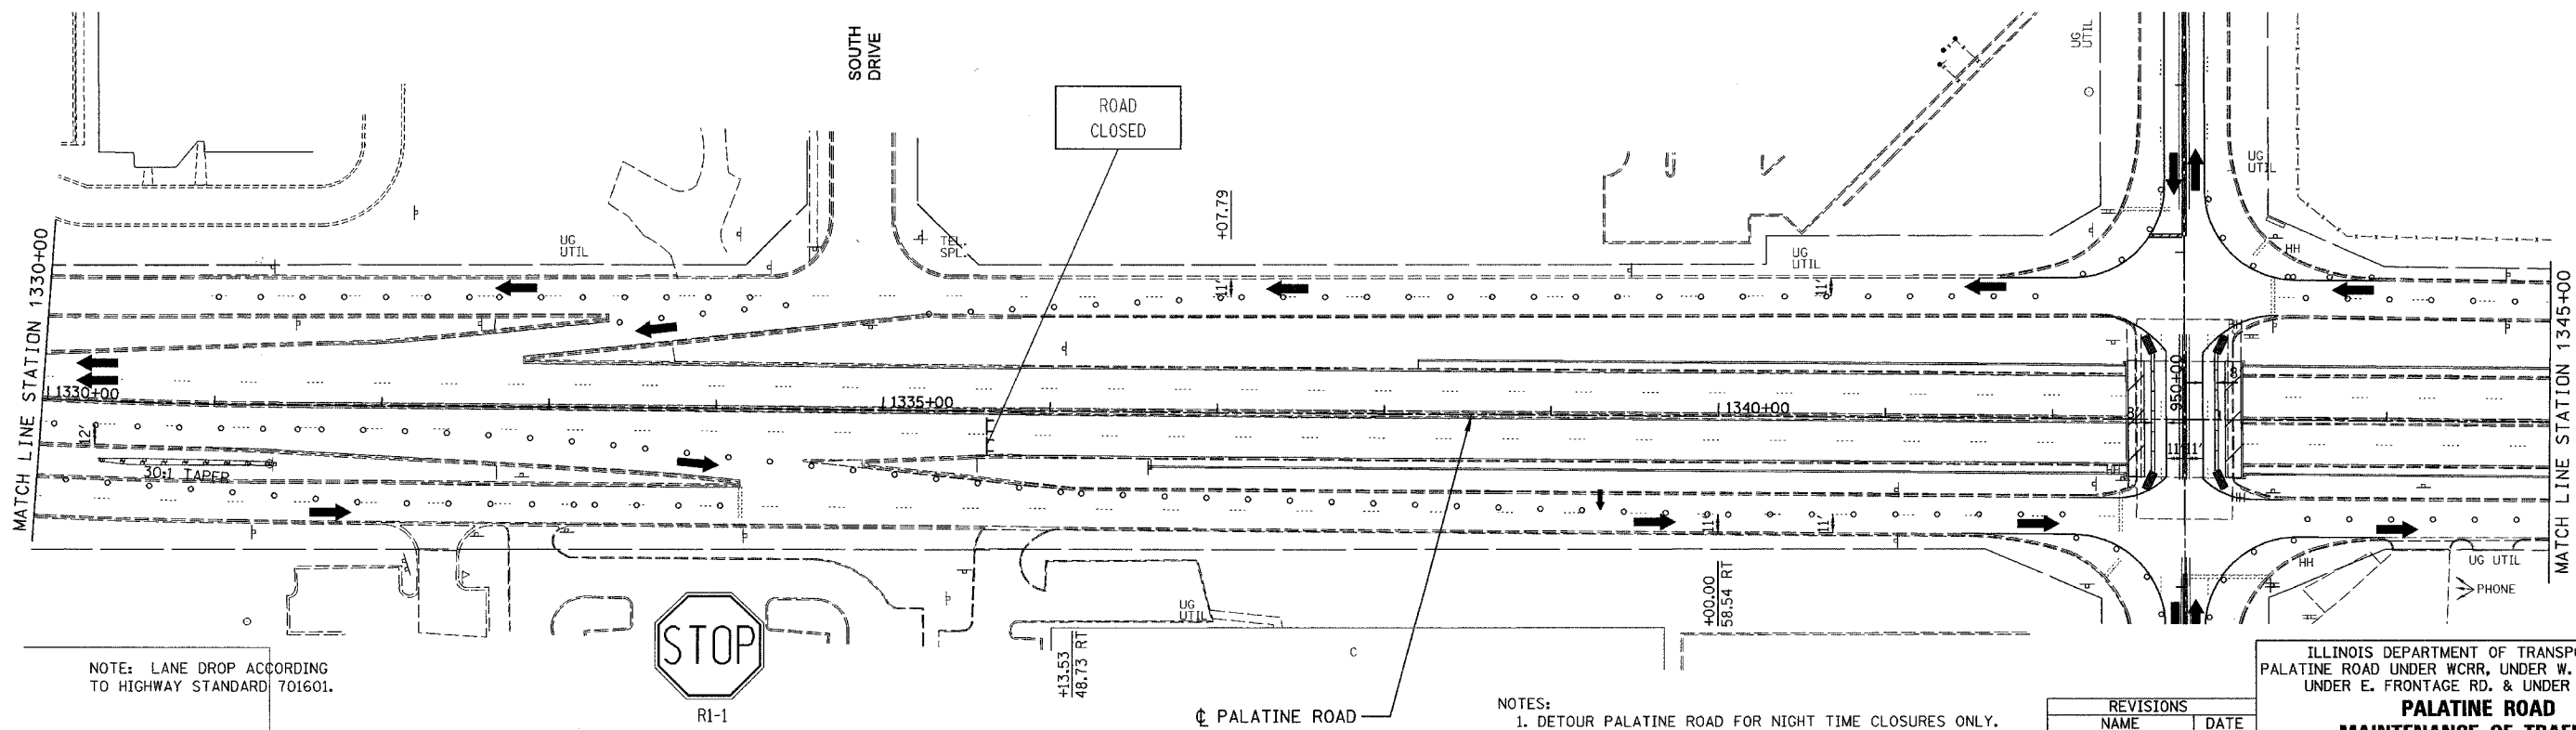


F.A.P. RTE.	SECTION	COUNTY	TOTAL SHEETS	SHEET NO.
305	2004-108 BR	COOK	72	21

CONTRACT NO. 62853

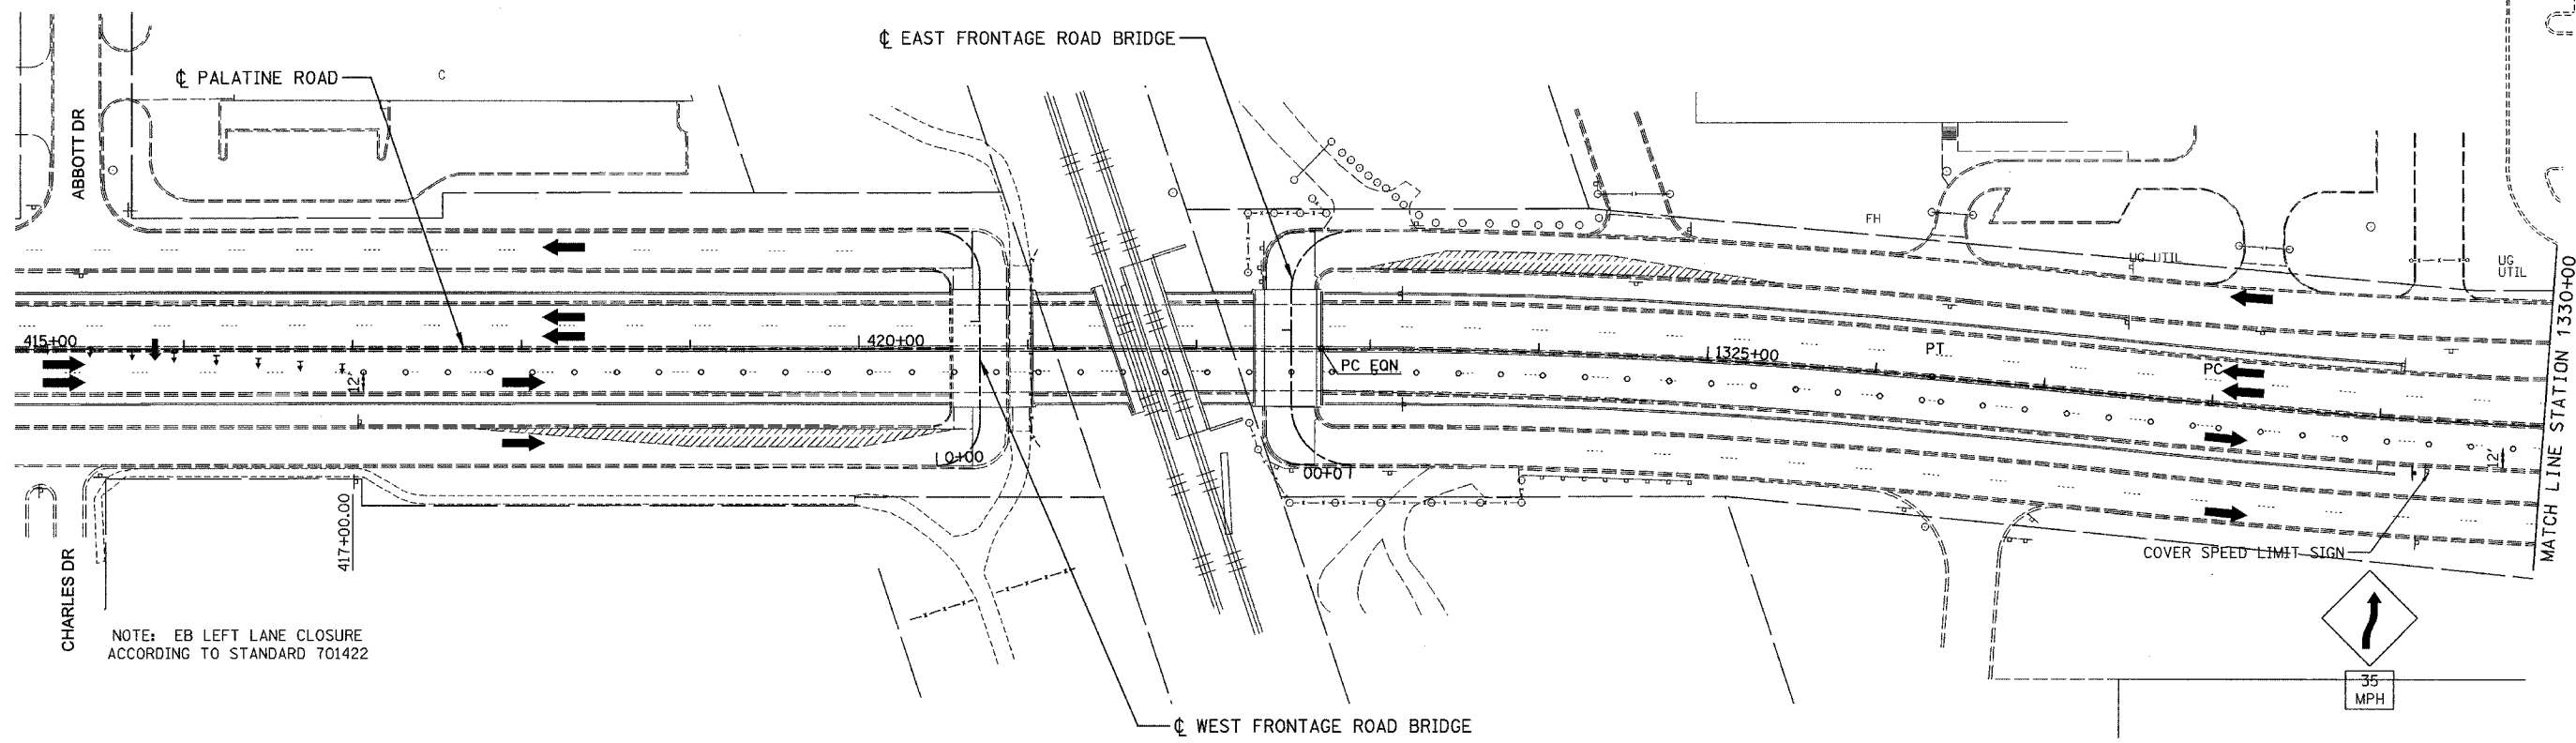

- NOTES:
1. DETOUR PALATINE ROAD FOR NIGHT TIME CLOSURES ONLY.
  2. WOLF ROAD TEMPORARY CONCRETE BARRIER IS TO REMAIN UNTIL NEW PARAPETS ARE COMPLETED.
  3. LANE CLOSURES FOR FRONTAGE ROAD MAY REMAIN IN PLACE OR BE REMOVED DAILY AT CONTRACTORS OPTION.
  4. ALL WORK INCLUDED IN PAYMENT FOR TRAFFIC CONTROL AND PROTECTION, SPECIAL.

REVISIONS	
NAME	DATE

ILLINOIS DEPARTMENT OF TRANSPORTATION  
 PALATINE ROAD UNDER WCRR, UNDER W. FRONTAGE RD.,  
 UNDER E. FRONTAGE RD. & UNDER WOLF RD.

**PALATINE ROAD  
 MAINTENANCE OF TRAFFIC  
 STAGE 2A**

SCALE: 1"=50'  
 DATE 02/05

DRAWN BY ACE/CAD  
 CHECKED BY TAE



I:\053 PALATINE\04\001\21.dwg 02/09/2005 02:05:06 PM