
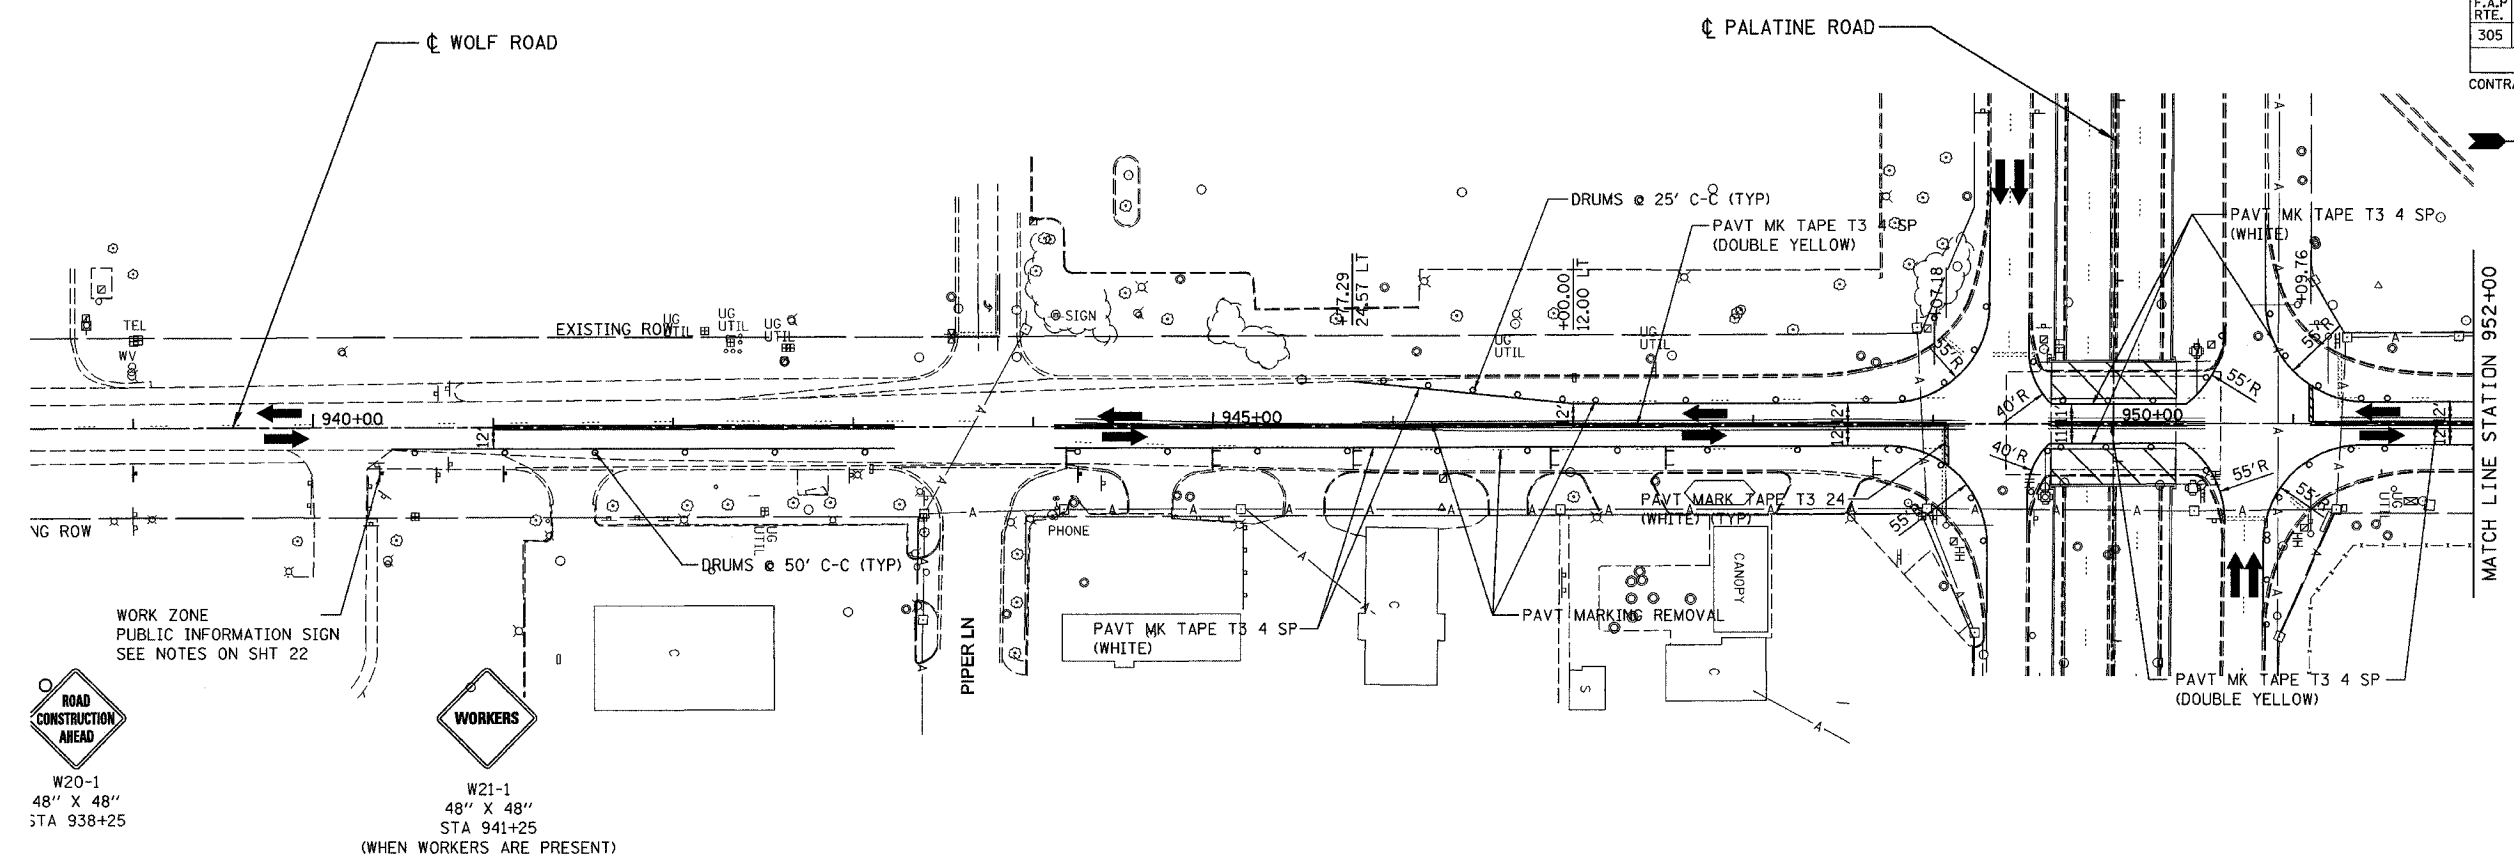


F.A.P. RTE.	SECTION	COUNTY	TOTAL SHEETS	SHEET NO.
305	2004-108 BR	COOK	72	23

CONTRACT NO. 62853

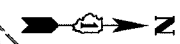


WORK ZONE PUBLIC INFORMATION SIGN SEE NOTES ON SHT 22

W20-1
48" X 48"
STA 938+25

WORKERS

W21-1
48" X 48"
STA 941+25
(WHEN WORKERS ARE PRESENT)

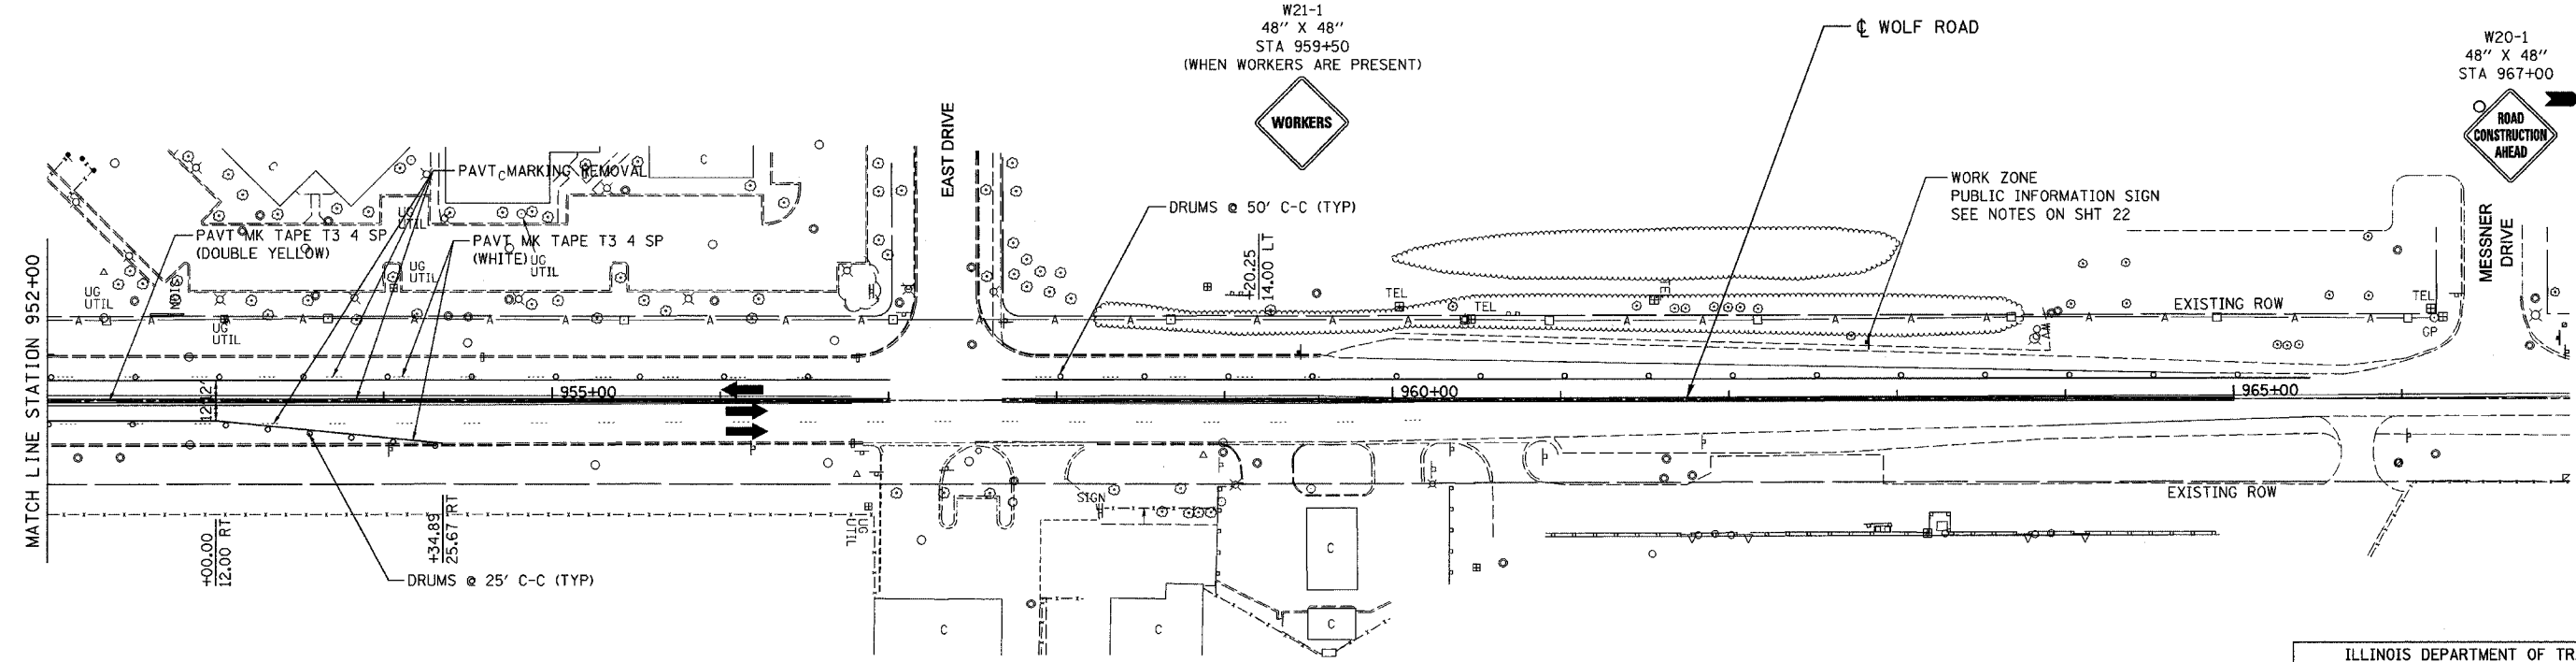

W21-1
48" X 48"
STA 959+50
(WHEN WORKERS ARE PRESENT)

WORKERS

W20-1
48" X 48"
STA 967+00

ROAD CONSTRUCTION AHEAD

WORK ZONE PUBLIC INFORMATION SIGN SEE NOTES ON SHT 22

REVISIONS	
NAME	DATE

ALL WORK INCLUDED IN PAYMENT FOR TRAFFIC CONTROL AND PROTECTION, SPECIAL.

ILLINOIS DEPARTMENT OF TRANSPORTATION
PALATINE ROAD UNDER WCR, UNDER W. FRONTAGE RD.,
UNDER E. FRONTAGE RD. & UNDER WOLF RD.

**WOLF ROAD
MAINTENANCE OF TRAFFIC
STAGE 2B**

SCALE: 1"=50'
DATE 02/05

DRAWN BY ACE/CAD
CHECKED BY TAE

