



DATE TIME  
PROJECT NO.  
USER

CONTRACT NO. 62877

| F.A.I. RTE.         | SECTION        | COUNTY                    | TOTAL SHEETS | SHEET NO. |
|---------------------|----------------|---------------------------|--------------|-----------|
| 290                 | 0305-302 K-L-S | COOK                      | 55           | 5         |
| STA.                |                | TO STA.                   |              |           |
| FED. ROAD DIST. NO. |                | ILLINOIS FED. AID PROJECT |              |           |

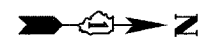


(FOR CONTINUATION SEE SHEET R1)

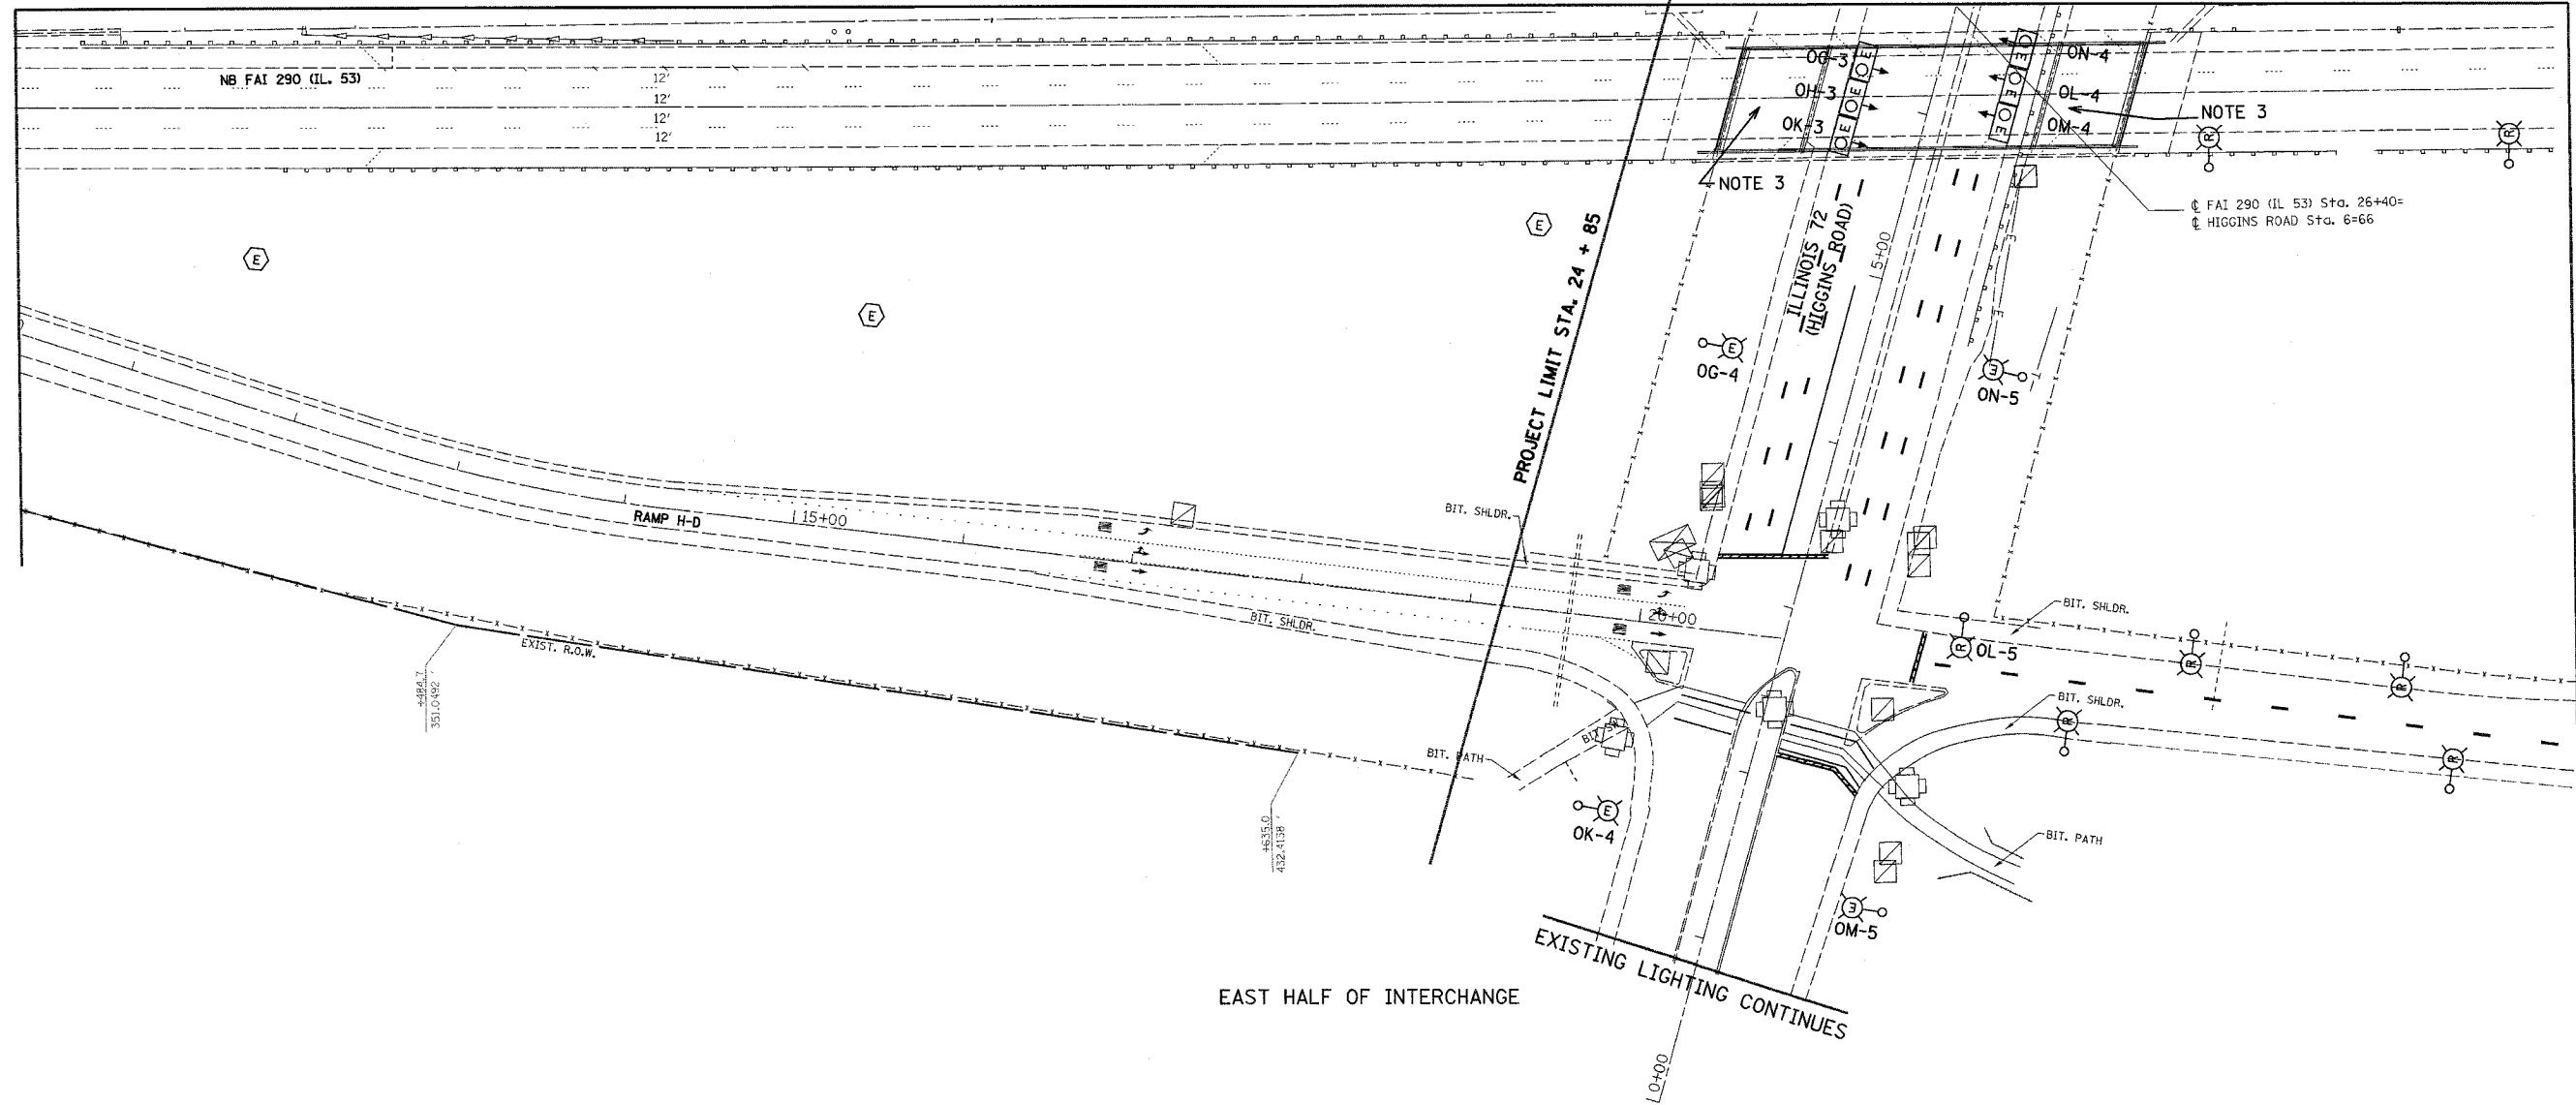

MATCHLINE STA. 30+00  
(FOR CONTINUATION SEE SHEET R3)

EAST HALF OF INTERCHANGE

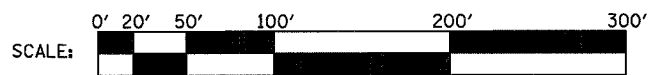

**NOTES:**

1. CONTRACTOR TO VERIFY THAT EACH POLE BEING REMOVED IS CONNECTED TO AN IDOT CONTROLLER.
2. CONTRACTOR TO VERIFY EACH POLE REMOVAL WITH THE ENGINEER.
3. CONTRACTOR TO REMOVE EXISTING UNDERPASS LUMINAIRE DECALS. EXISTING UNDERPASS LUMINAIRES TO REMAIN IN PLACE.
4. ALL POLES WITHIN THE PROJECT LIMITS WHICH ARE CONNECTED TO EXISTING CONTROLLER "0", EXCEPT FOR THE POLES LOCATED ON HIGGINS ROAD, SHALL BE REMOVED.
5. CONTRACTOR TO REMOVE LIGHT POLE DECALS FROM POLES LOCATED ON HIGGINS ROAD WHICH ARE CONNECTED TO EXISTING CONTROLLER "0".

PLOT DATE = 4/7/2005  
FILE NAME = #FILE#  
PLOT SCALE = #SCALE#  
REFERENCE = #REF#

R2

| REVISIONS |      |
|-----------|------|
| NAME      | DATE |
|           |      |
|           |      |
ILLINOIS DEPARTMENT OF TRANSPORTATION  
LIGHTING REMOVAL PLAN  
ILLINOIS ROUTE 53  
EAST HALF OF HIGGINS RD.  
I-53 INTERCHANGE

SCALE: VERT. 1"=50'  
HORIZ. 1"=50'  
DATE 04-01-2005  
DRAWN BY WDF  
CHECKED BY RER

**HOH** HARRY O. HEFTER - ASSOCIATES, INC.  
DESIGN AND CONSULTING ENGINEERS  
55 East Jackson Blvd.  
Chicago, Illinois 60604  
312/346-8131

2672  
G:\PROJECTS\2672\00GNS\FINAL\_04\_01\_05\SEGMENT 1\REMOVAL