
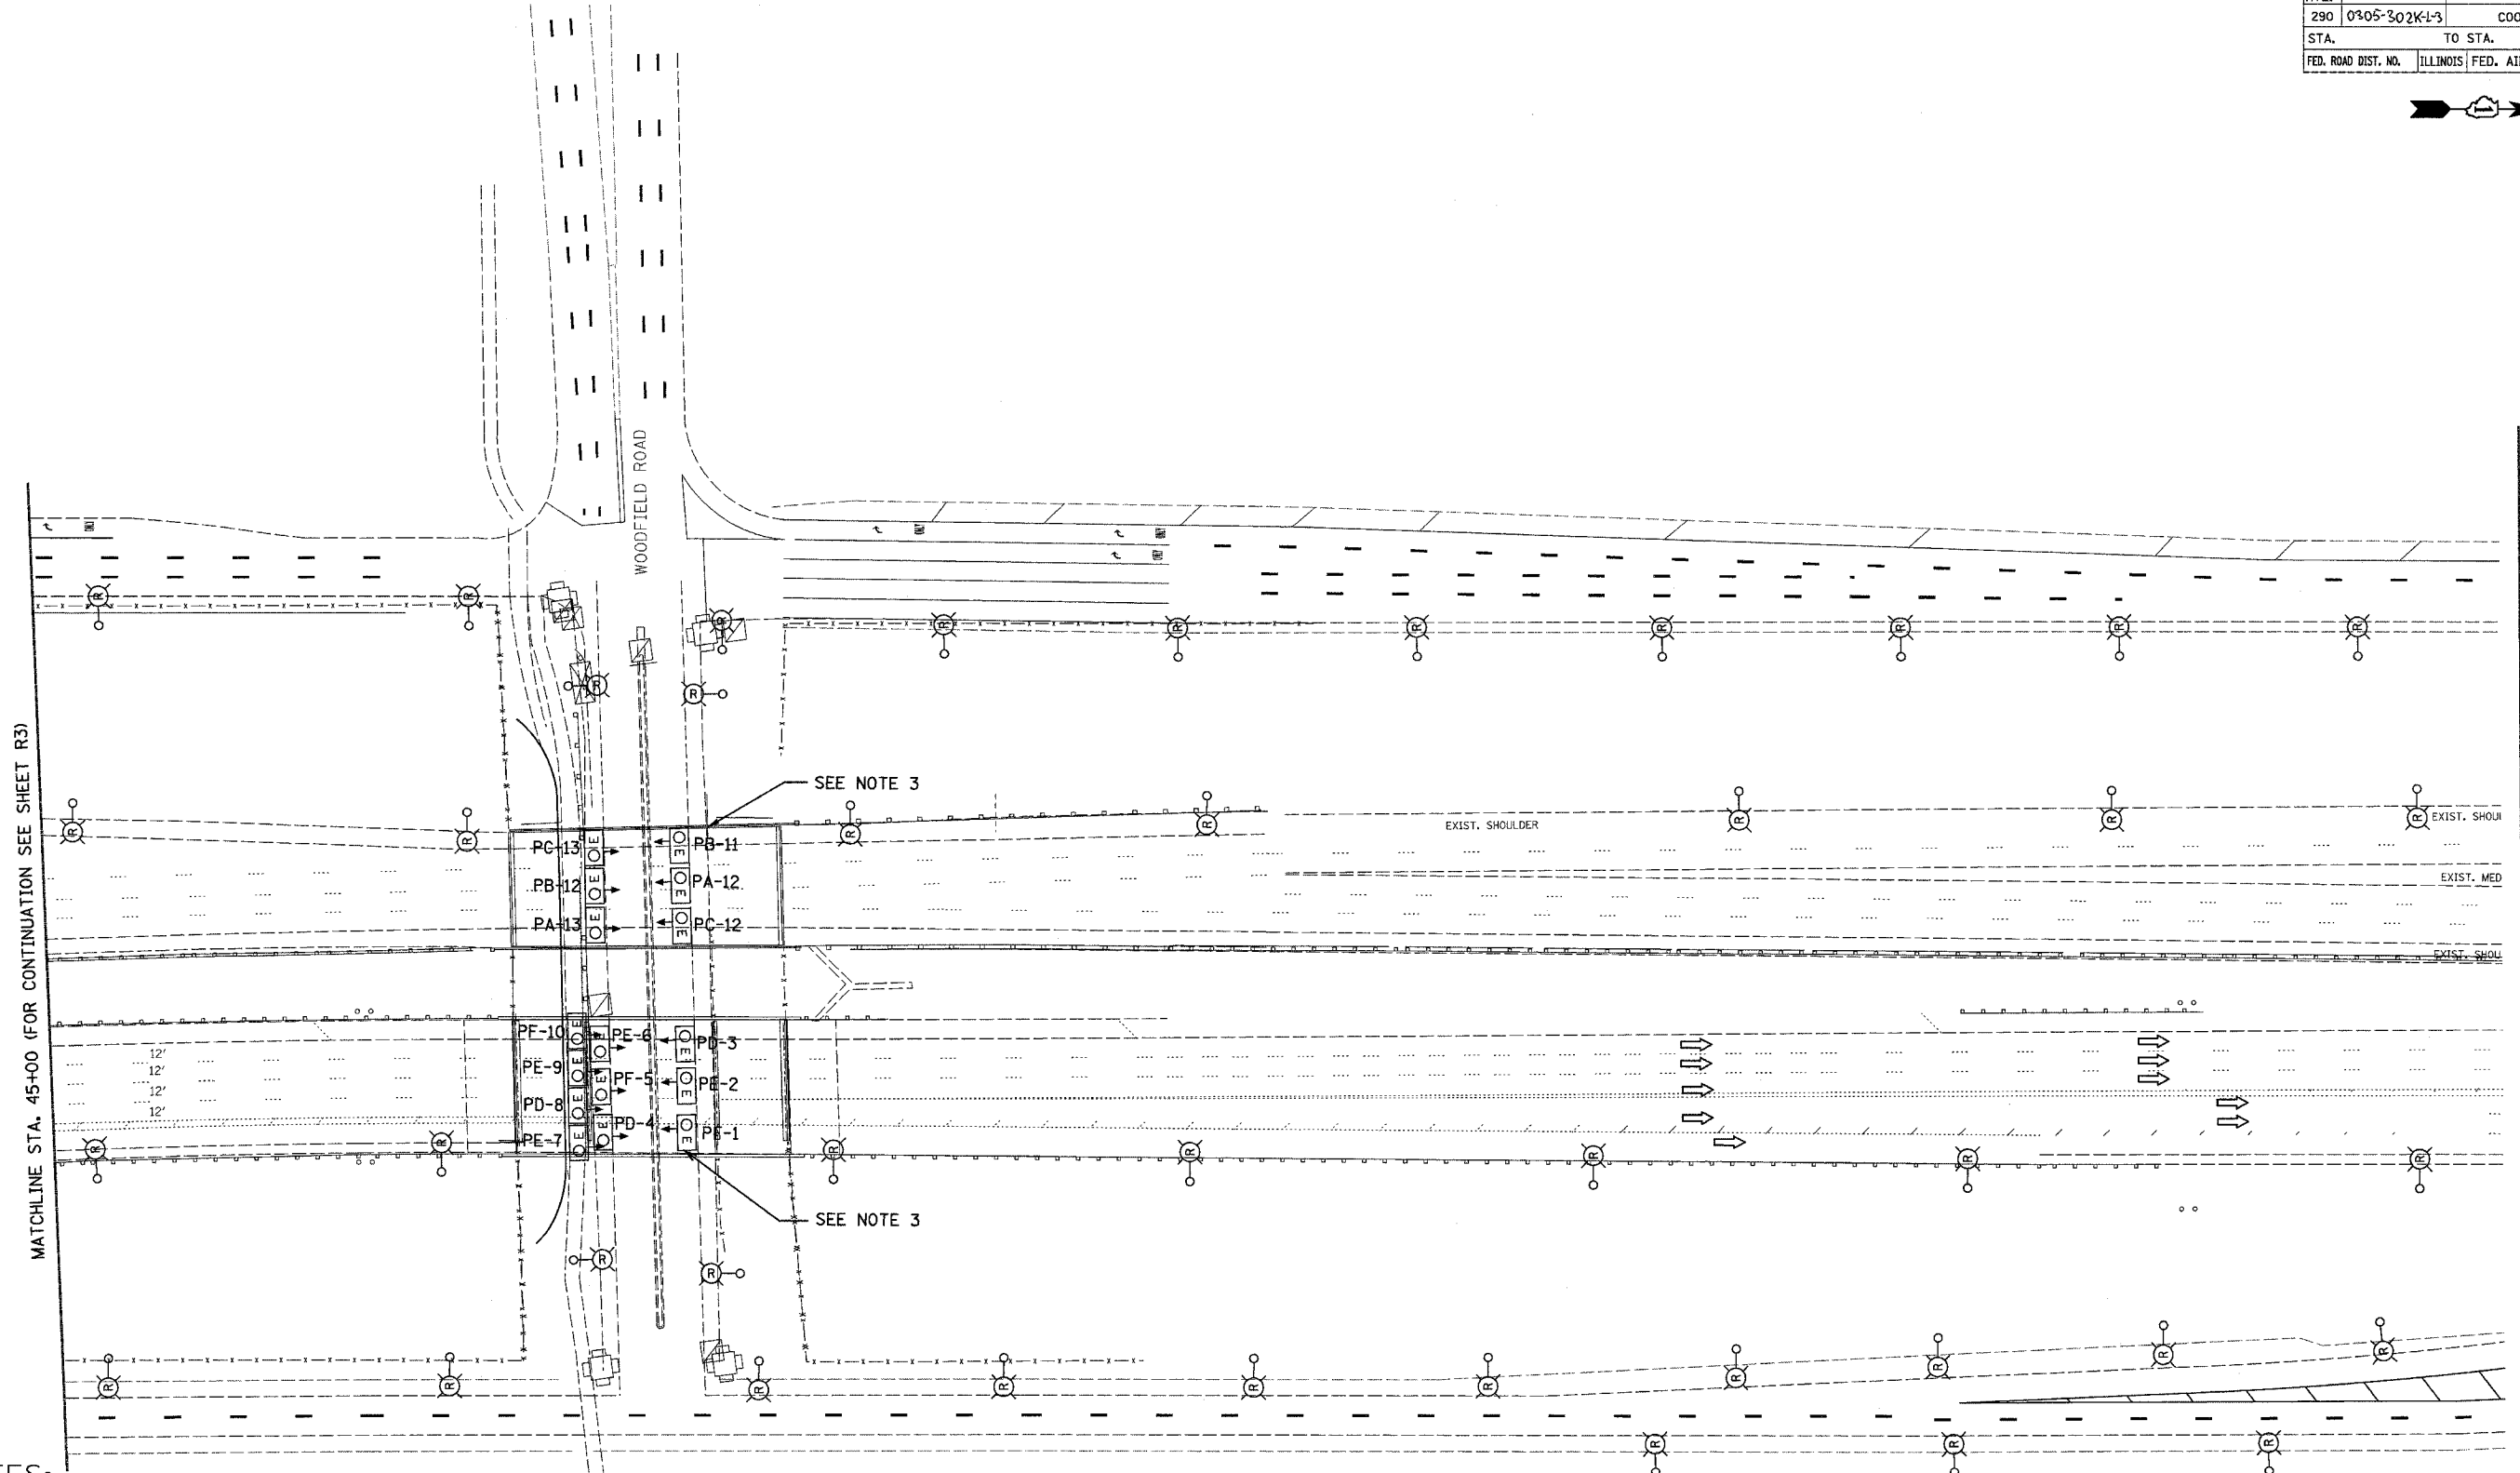


DATE TIME
DESIGNED
USER

CONTRACT NO. 62877

F.A.I. RTE.	SECTION	COUNTY	TOTAL SHEETS	SHEET NO.
290	0305-302K-L-3	COOK	55	7
STA.		TO STA.		
FED. ROAD DIST. NO.		ILLINOIS FED. AID PROJECT		

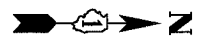


MATCHLINE STA. 45+00 (FOR CONTINUATION SEE SHEET R3)

MATCHLINE STA. 60+00 (FOR CONTINUATION SEE SHEET R5)

NOTES:

1. CONTRACTOR TO VERIFY THAT EACH POLE BEING REMOVED IS CONNECTED TO AN IDOT CONTROLLER.
2. CONTRACTOR TO VERIFY EACH POLE REMOVAL WITH THE ENGINEER.
3. CONTRACTOR TO REMOVE EXISTING UNDERPASS LUMINAIRE DECALS. EXISTING UNDERPASS LUMINAIRES TO REMAIN IN PLACE.
4. ALL POLES WITHIN THE PROJECT LIMITS WHICH ARE CONNECTED TO EXISTING CONTROLLER "O", EXCEPT FOR THE POLES LOCATED ON HIGGINS ROAD, SHALL BE REMOVED.
5. ALL POLES CONNECTED TO EXISTING CONTROLLER "P", SHALL BE REMOVED.

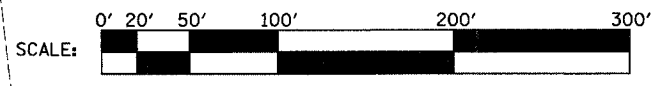

PLOT DATE = 4/7/2005
FILE NAME = #FILE#
PLOT SCALE = #SCALE#
REFERENCE = #REF#

R4

HOH HARRY O. HEFTER - ASSOCIATES, INC.
DESIGN AND CONSULTING ENGINEERS
55 East Jackson Blvd.
Chicago, Illinois 60604
312/542-8131

PROJECT NUMBER: 2672
G:\PROJECTS\2072\DOCS\FINAL_04_01_05\SEGMENT 1\REMOVAL

REVISIONS	
NAME	DATE

ILLINOIS DEPARTMENT OF TRANSPORTATION
**LIGHTING REMOVAL PLAN
ILLINOIS ROUTE 53
AT WOODFIELD ROAD**

SCALE: VERT. 1"=50'
HORIZ. 1"=50'
DATE 04-01-2005

DRAWN BY WDF
CHECKED BY RER