
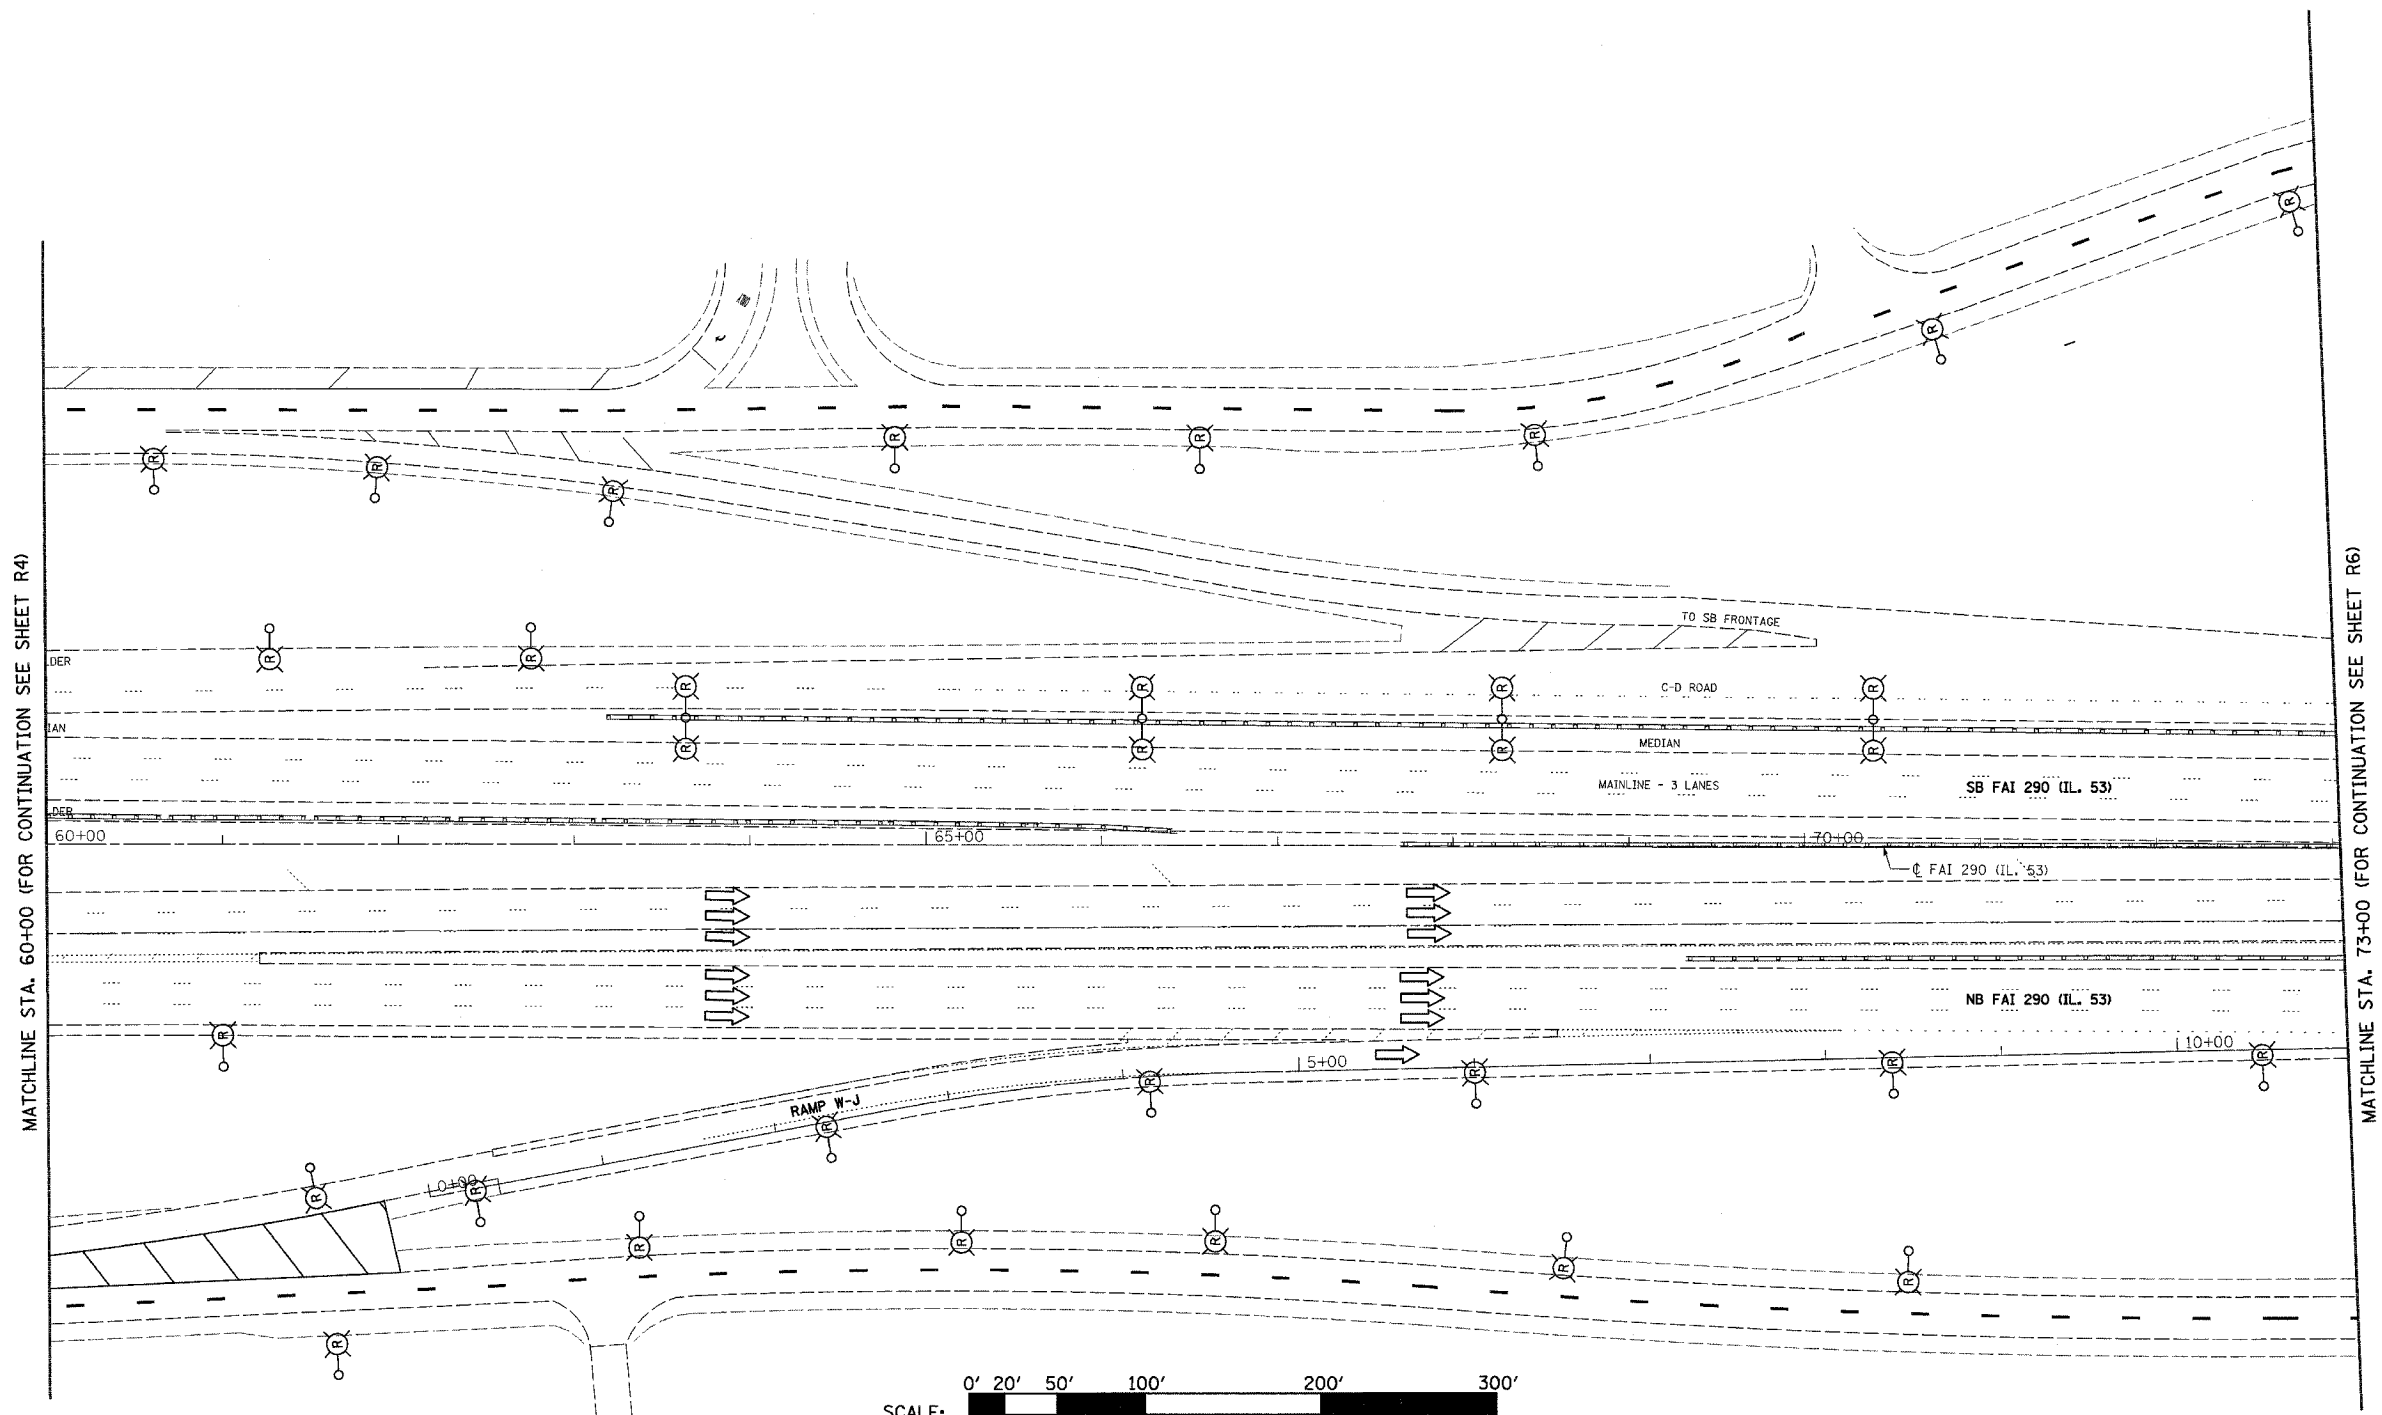


DATE: TIME: USER:

CONTRACT NO. 62317

| F.A.I. RTE. | SECTION | COUNTY | TOTAL SHEETS | SHEET NO. |
|---------------------|---------------------------|--------|--------------|-----------|
| 290 | 0305-302K-L-3 | COOK | 55 | 8 |
| STA. | TO STA. | | | |
| FED. ROAD DIST. NO. | ILLINOIS FED. AID PROJECT | | | |

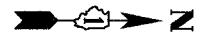

MATCHLINE STA. 60+00 (FOR CONTINUATION SEE SHEET R4)

MATCHLINE STA. 73+00 (FOR CONTINUATION SEE SHEET R6)

NOTES:

1. CONTRACTOR TO VERIFY THAT EACH POLE BEING REMOVED IS CONNECTED TO AN IDOT CONTROLLER.
2. CONTRACTOR TO VERIFY EACH POLE REMOVAL WITH THE ENGINEER.
3. ALL POLES CONNECTED TO EXISTING CONTROLLER "P", SHALL BE REMOVED.
4. LIGHT POLE FOUNDATIONS LOCATED IN CONCRETE MEDIAN WALL TO REMAIN IN PLACE.



PLOT DATE = 4/7/2005
 FILE NAME = #FILE#
 PLOT SCALE = #SCALE#
 REFERENCE = #REF#

R5

HOH HARRY G. HETTER - ASSOCIATES, INC. 55 East Jackson Blvd.
 DESIGN AND CONSULTING ENGINEERS Chicago, Illinois 60604
 312.348-8131

PROJECT NUMBER: 2672
 G:\PROJECTS\2672\0045\FINAL_04_01_05\SEGMENT 1\REMOVAL

| REVISIONS | |
|-----------|------|
| NAME | DATE |
| | |
| | |
| | |
| | |
| | |
| | |
| | |
| | |
| | |
| | |

ILLINOIS DEPARTMENT OF TRANSPORTATION

LIGHTING REMOVAL PLAN
ILLINOIS ROUTE 53

SCALE: VERT. 1"=50'
 DATE 04-01-2005

DRAWN BY WDF
 CHECKED BY RER