
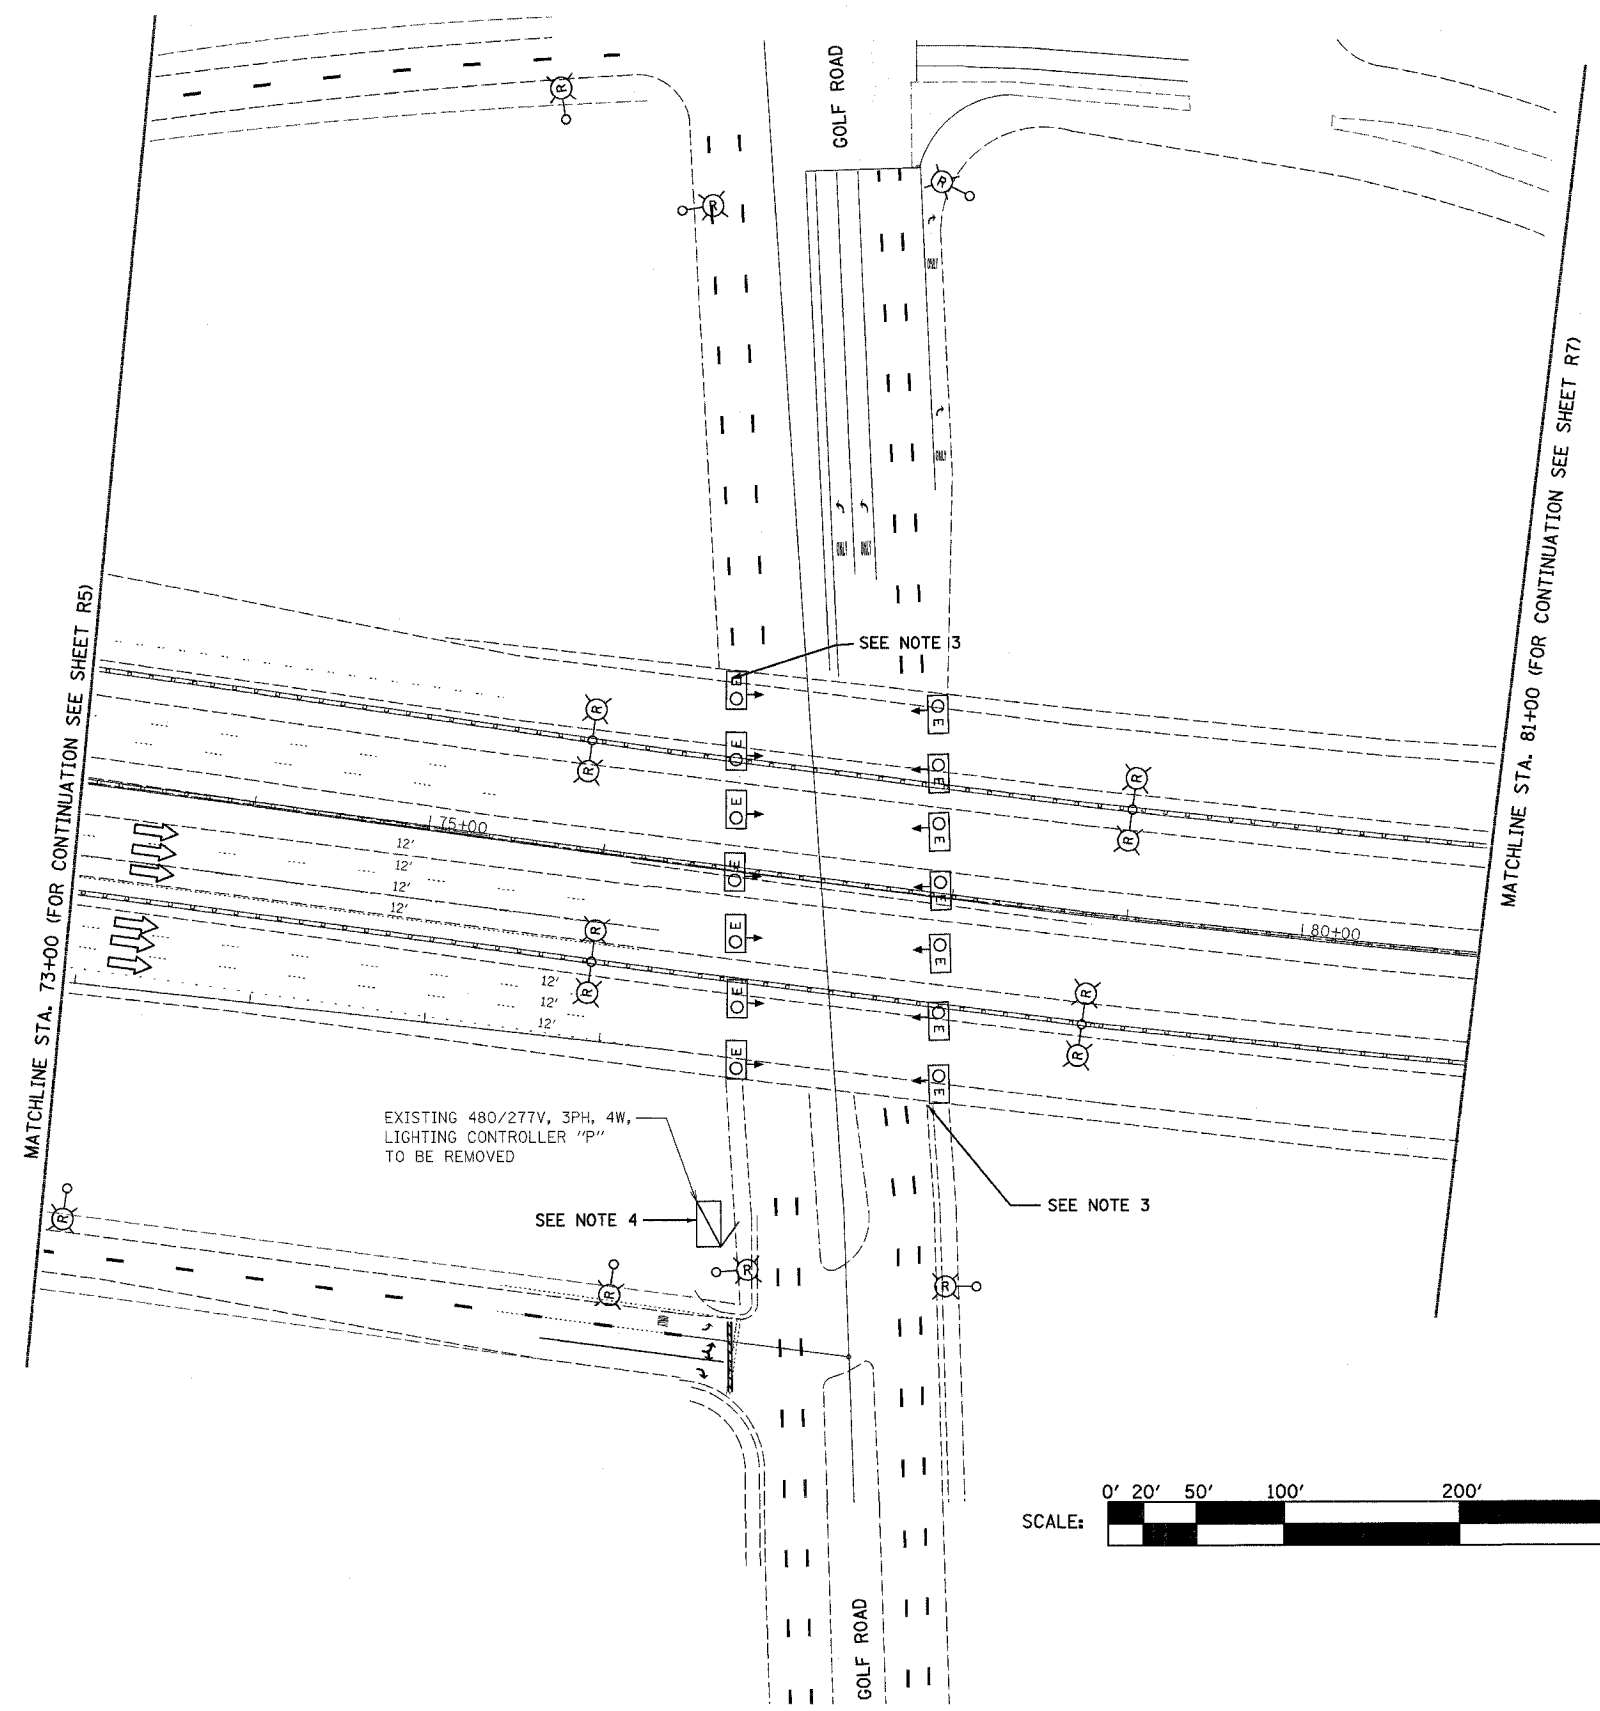


DATE TIME
DRAWN BY
USER

CONTRACT NO. 102811

F.A.I. RTE.	SECTION	COUNTY	TOTAL SHEETS	SHEET NO.
290	0305-302K-L-3	COOK	55	9
STA.		TO STA.		
FED. ROAD DIST. NO.		ILLINOIS FED. AID PROJECT		

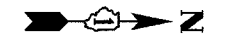

NOTES:

1. CONTRACTOR TO VERIFY THAT EACH POLE BEING REMOVED IS CONNECTED TO AN IDOT CONTROLLER.
2. CONTRACTOR TO VERIFY EACH POLE REMOVAL WITH THE ENGINEER.
3. CONTRACTOR TO REMOVE EXISTING UNDERPASS LUMINAIRE DECALS. EXISTING UNDERPASS LUMINAIRES TO REMAIN IN PLACE.
4. ALL POLES CONNECTED TO EXISTING CONTROLLER "P", SHALL BE REMOVED.
5. LIGHT POLE FOUNDATIONS LOCATED IN CONCRETE MEDIAN WALL TO REMAIN IN PLACE.

PLOT DATE = 4/7/2005
FILE NAME = #TITLE#
PLOT SCALE = #SCALE#
REFERENCE = #REF#

HOH HARRY O. HEFTER - ASSOCIATES, INC. 55 East Jackson Blvd.
DESIGN AND CONSULTING ENGINEERS Chicago, Illinois 60604
312/348-9131

PROJECT NO. 2672
G:\PROJECTS\2672\DRMS\FINAL_04_01_05\SEGMENT 1\REMOVAL

REVISIONS	
NAME	DATE

ILLINOIS DEPARTMENT OF TRANSPORTATION

LIGHTING REMOVAL PLAN
ILLINOIS ROUTE 53.
AT GOLF ROAD

SCALE: VERT. 1"=50'
HORIZ. DATE 04-01-2005

DRAWN BY WDF
CHECKED BY RER

R6