


62897

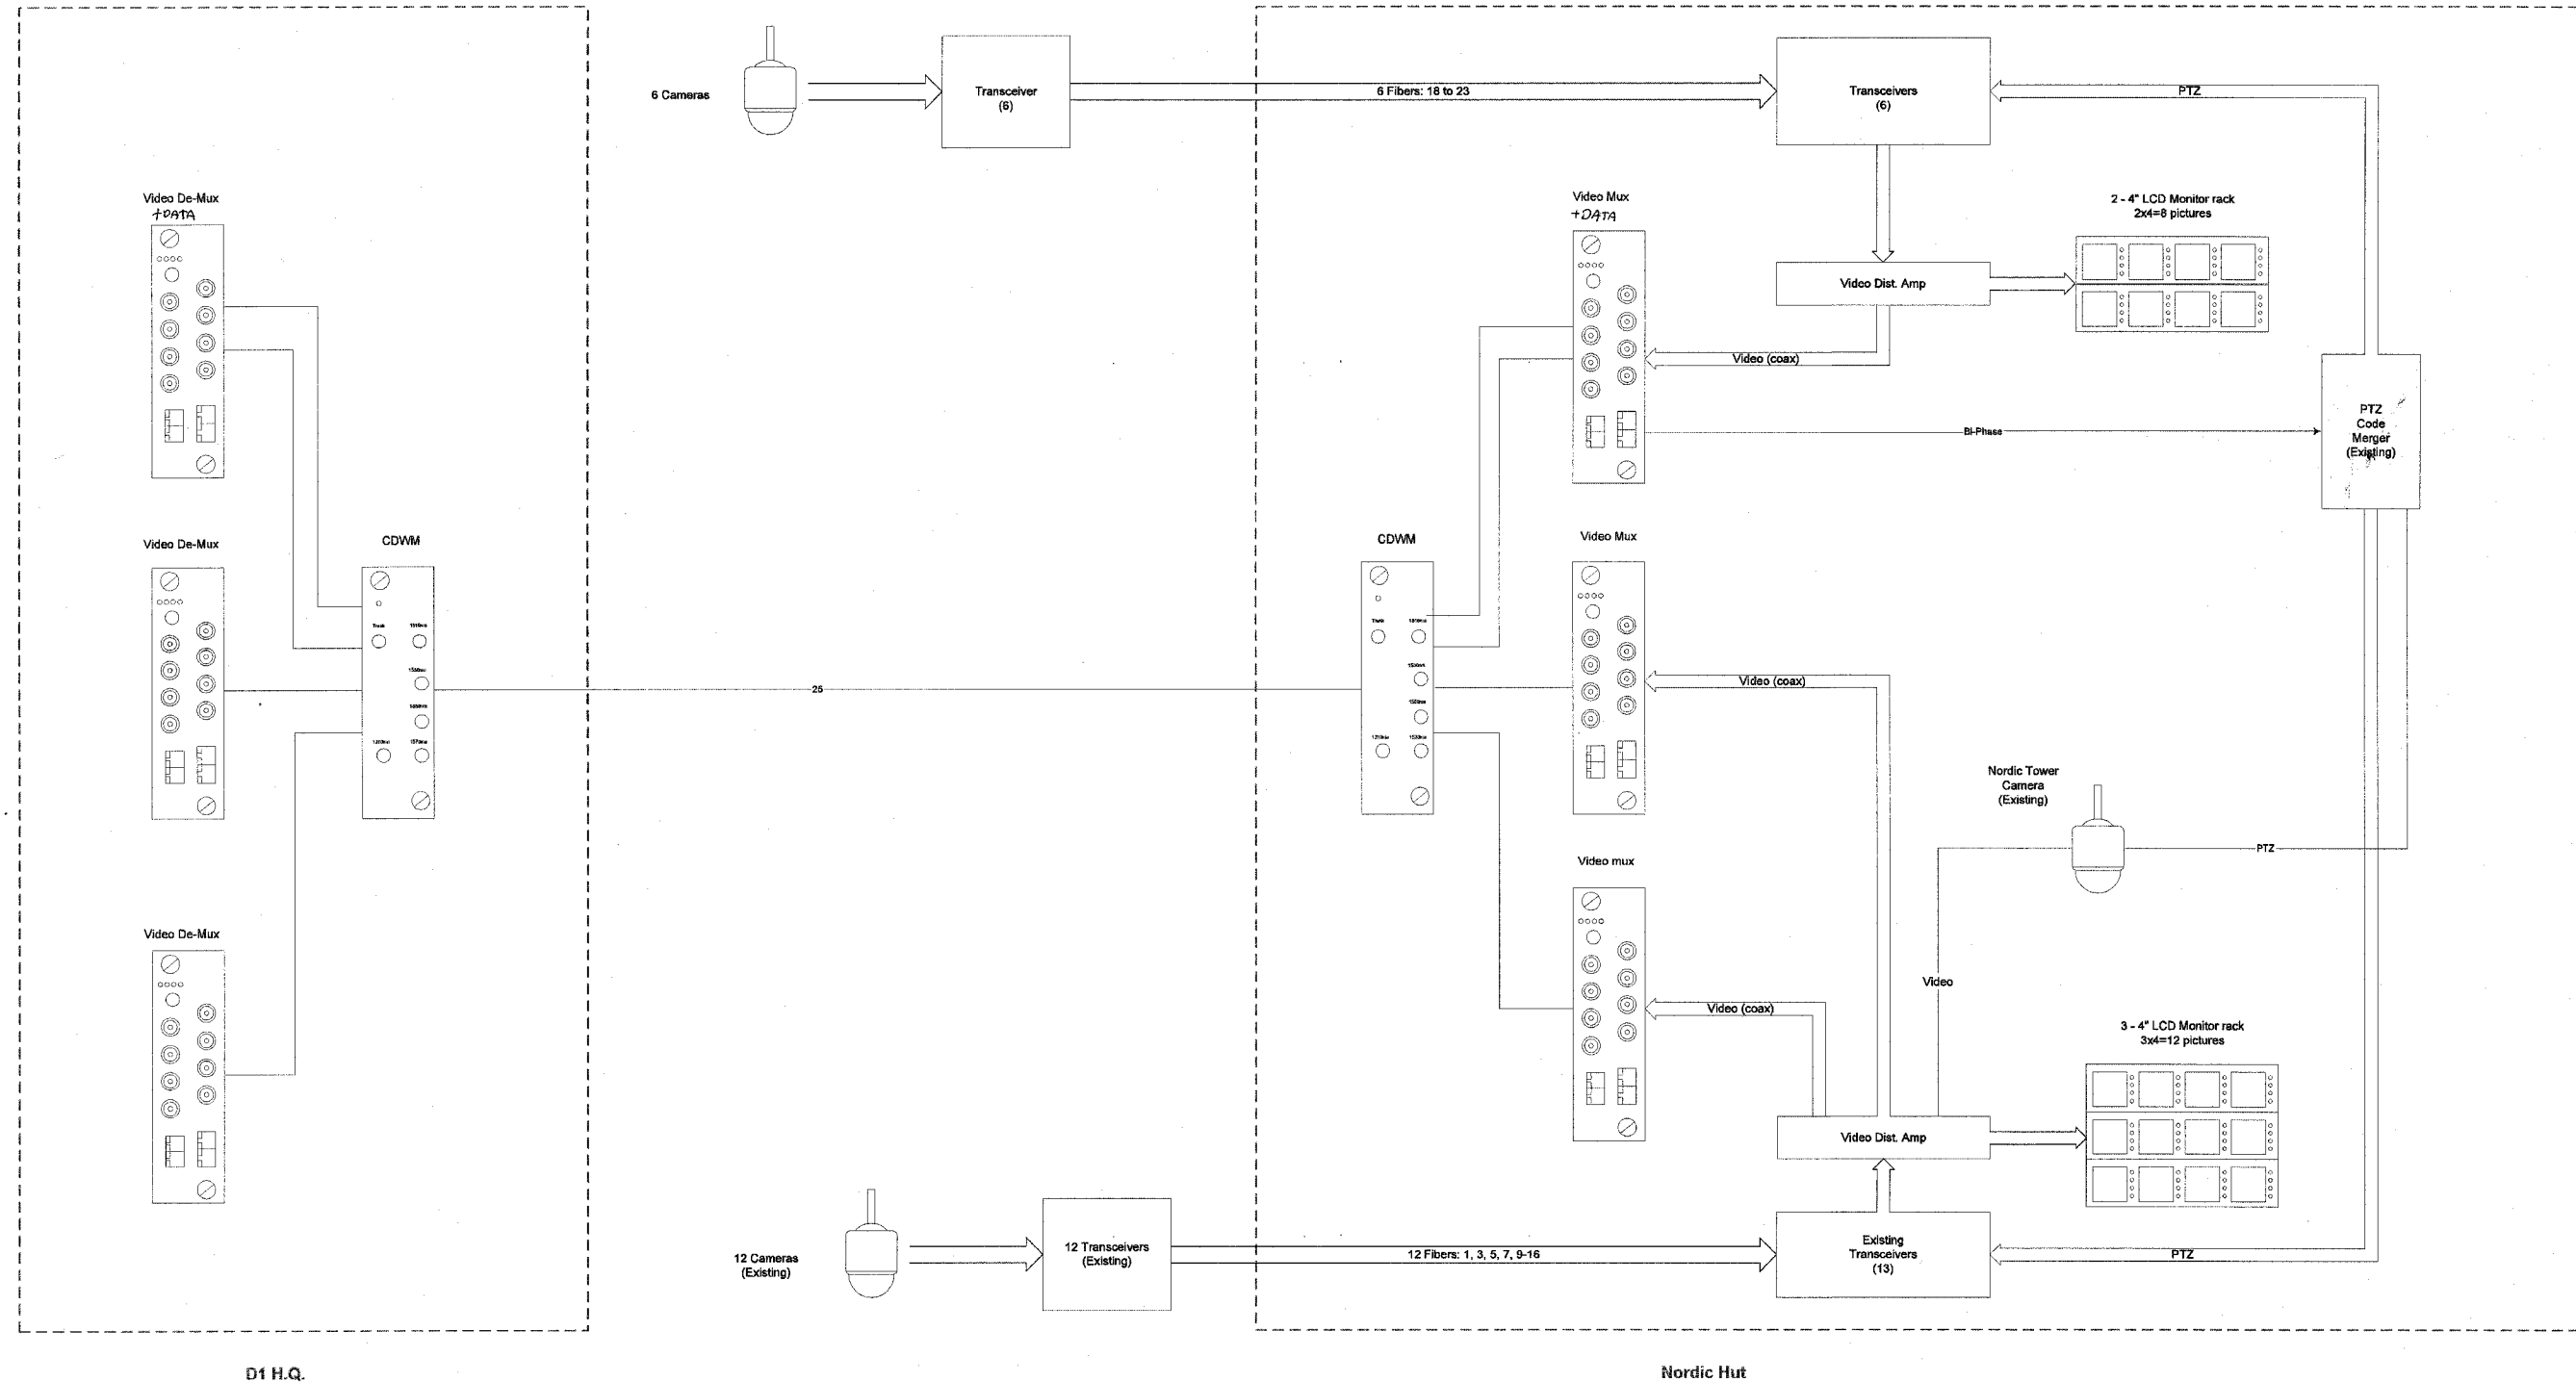

D1 H.Q.

Nordic Hut

- NOTES:**
1. All work is proposed unless identified as existing.
 2. This drawing is only for CCTV equipment.

REVISIONS	
NAME	DATE

ILLINOIS DEPARTMENT OF TRANSPORTATION

**VIDEO DISTRIBUTION SYSTEM
I-290 FROM IL72 TO IL62
CCTV BLOCK DIAGRAM**

Scale: None
Date: 03/30/05
DRAWN BY: RT