


F.A.P. RTE.	SECTION	COUNTY	TOTAL SHEETS	SHEET NO.
353	(12&13)T-1	WILL	53	10
STA.	TO STA.			

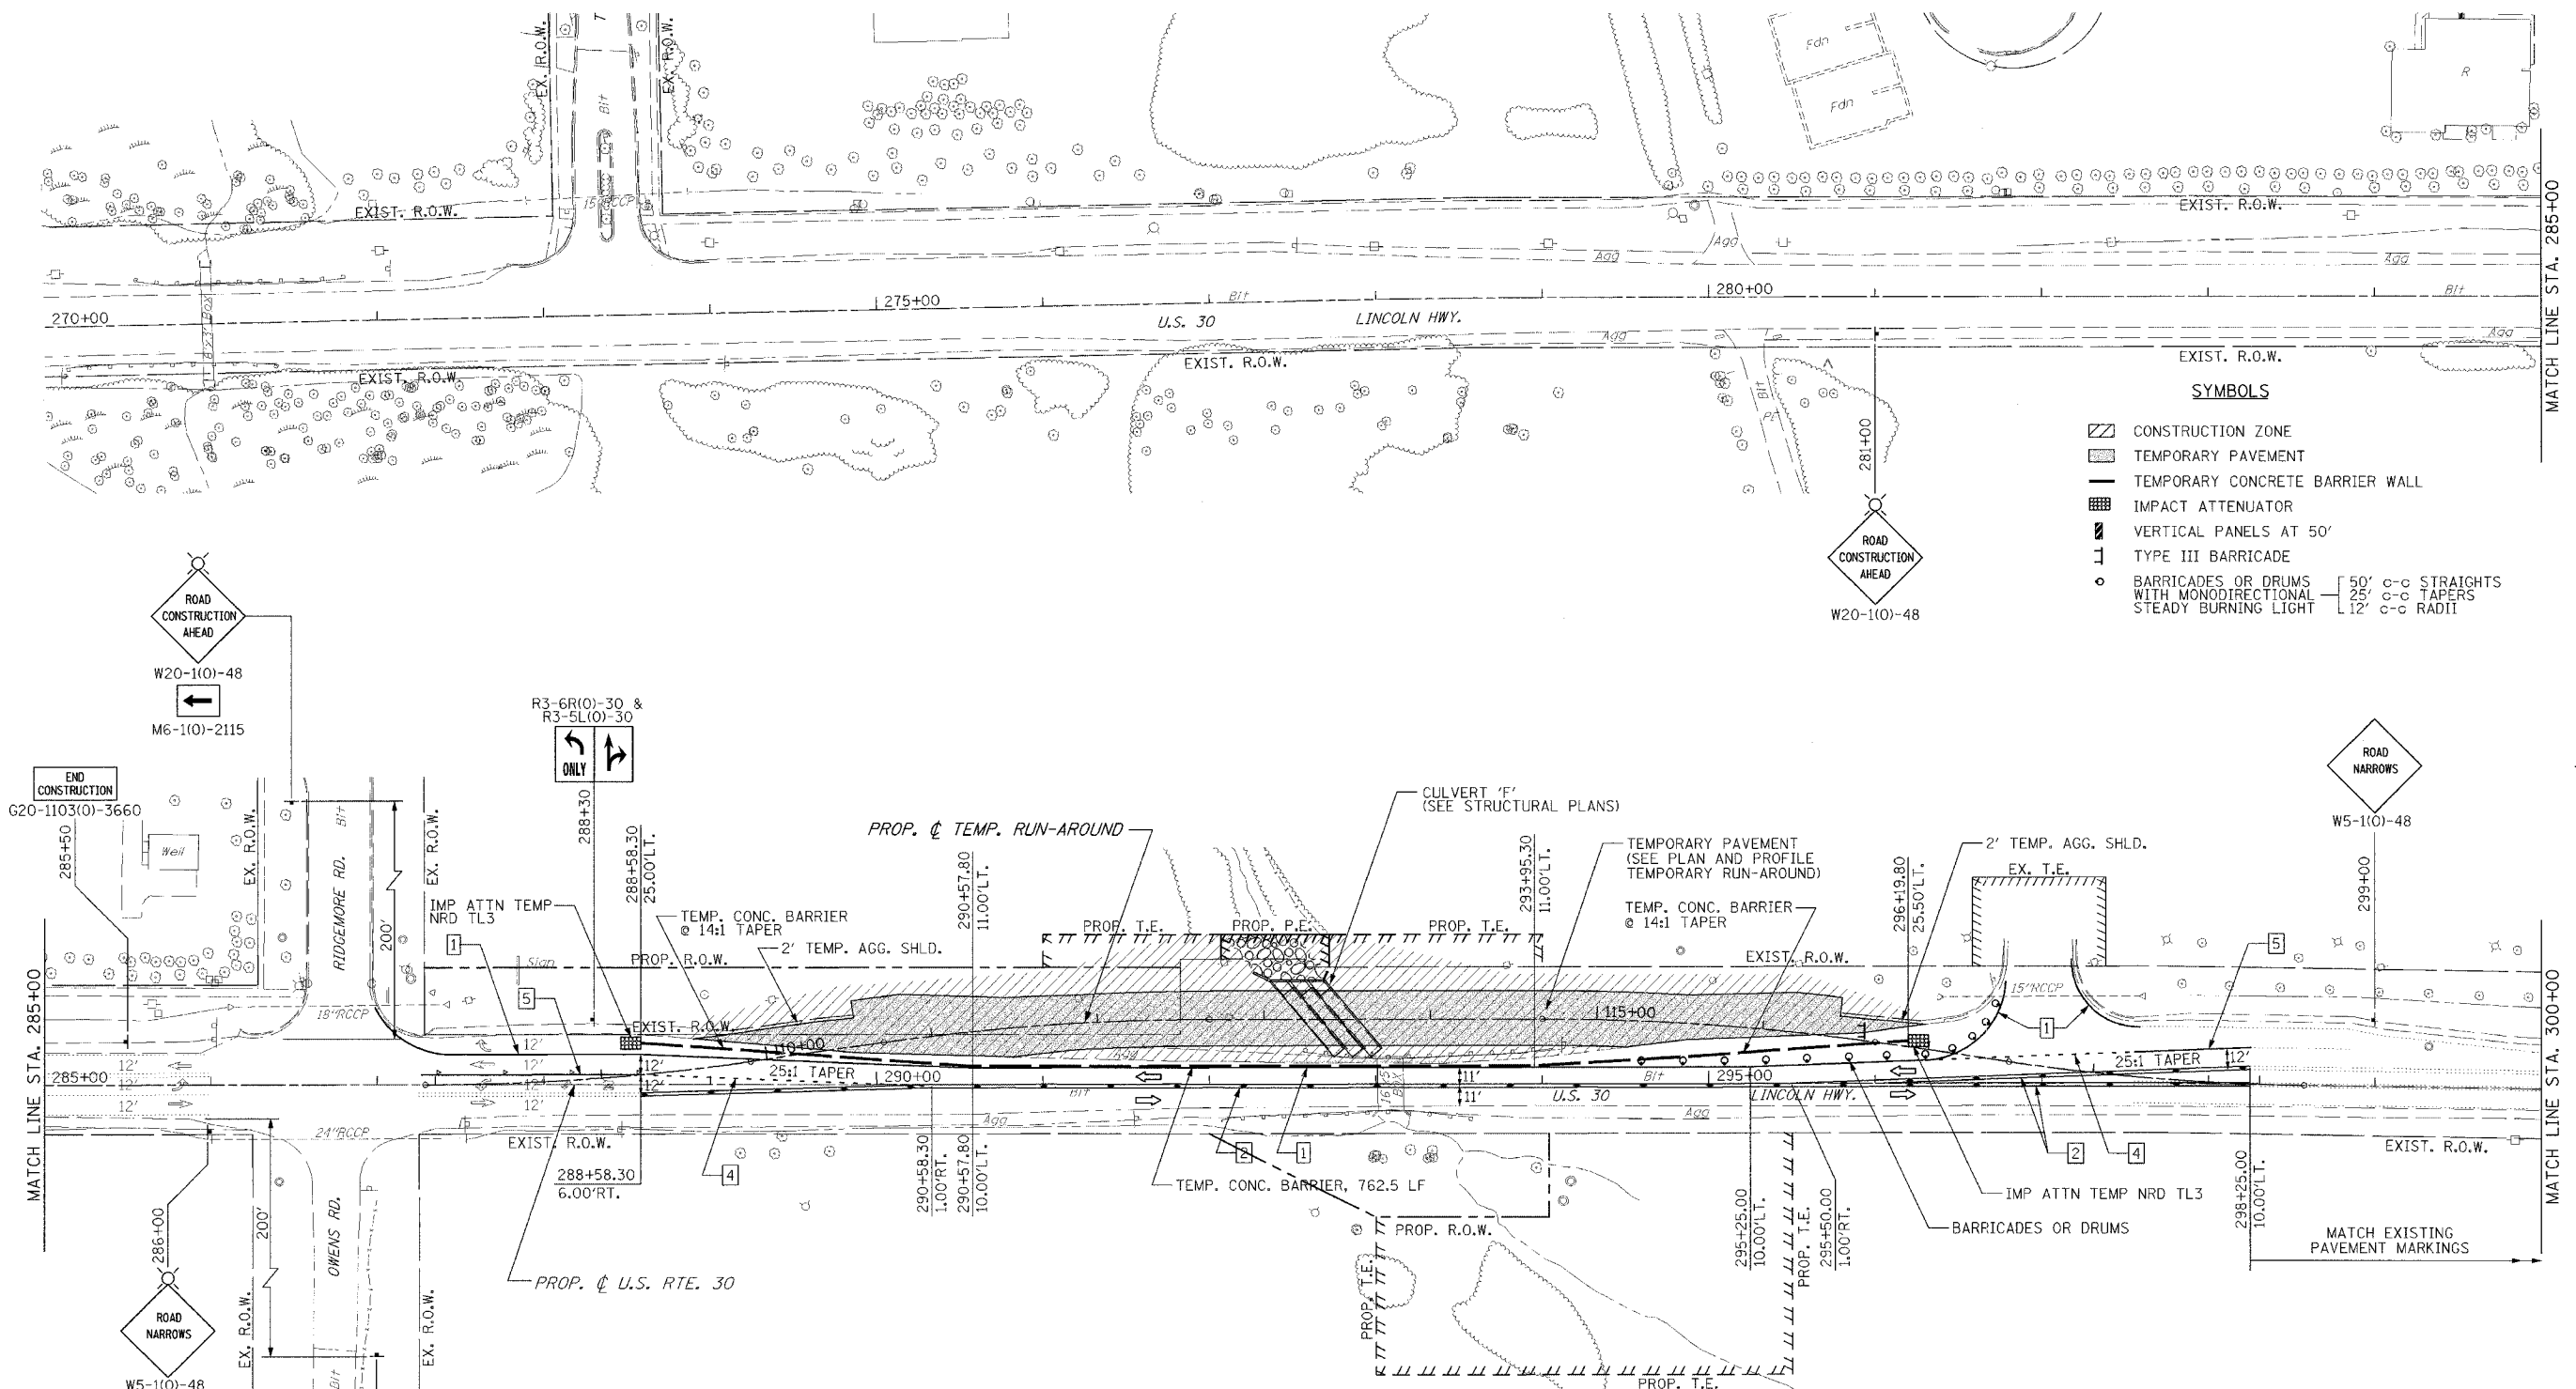

- SYMBOLS**
- CONSTRUCTION ZONE
 - TEMPORARY PAVEMENT
 - TEMPORARY CONCRETE BARRIER WALL
 - IMPACT ATTENUATOR
 - VERTICAL PANELS AT 50'
 - TYPE III BARRICADE
 - BARRICADES OR DRUMS WITH MONODIRECTIONAL STEADY BURNING LIGHT
- [50' c-c STRAIGHTS
25' c-c TAPERS
12' c-c RADII

PAVEMENT MARKING KEY

- 1 4" SOLID - WHITE
- 2 4" SOLID - (2) YELLOW @ 11"
- 3 12" SOLID - YELLOW @ 45° / 75° c-c
- 4 6" - WHITE 2' DASH/6' SKIP
- 5 6" SOLID - WHITE

PAVEMENT MARKING LEGEND

- ▷ RAISED PAVEMENT MARKER (RPM), ONE-WAY CRYSTAL
- ◆ RAISED PAVEMENT MARKER (RPM), TWO-WAY AMBER

REVISIONS	
NAME	DATE

ILLINOIS DEPARTMENT OF TRANSPORTATION
 U.S. RTE. 30 OVER STREAM
 0.3 MI. W. OF WOLF RD.
 SUGGESTED STAGES OF CONSTRUCTION
 AND TRAFFIC CONTROL
 STA. 270+00 TO STA. 300+00
 SCALE : 1" = 50'
 DATE : 06/17/05
 DRAWN BY : BAE
 CHECKED BY : GB