


F.A.P. RTE.	SECTION	COUNTY	TOTAL SHEETS	SHEET NO.
353	(12&13)T-1	WILL	53	11
STA.	TO STA.			

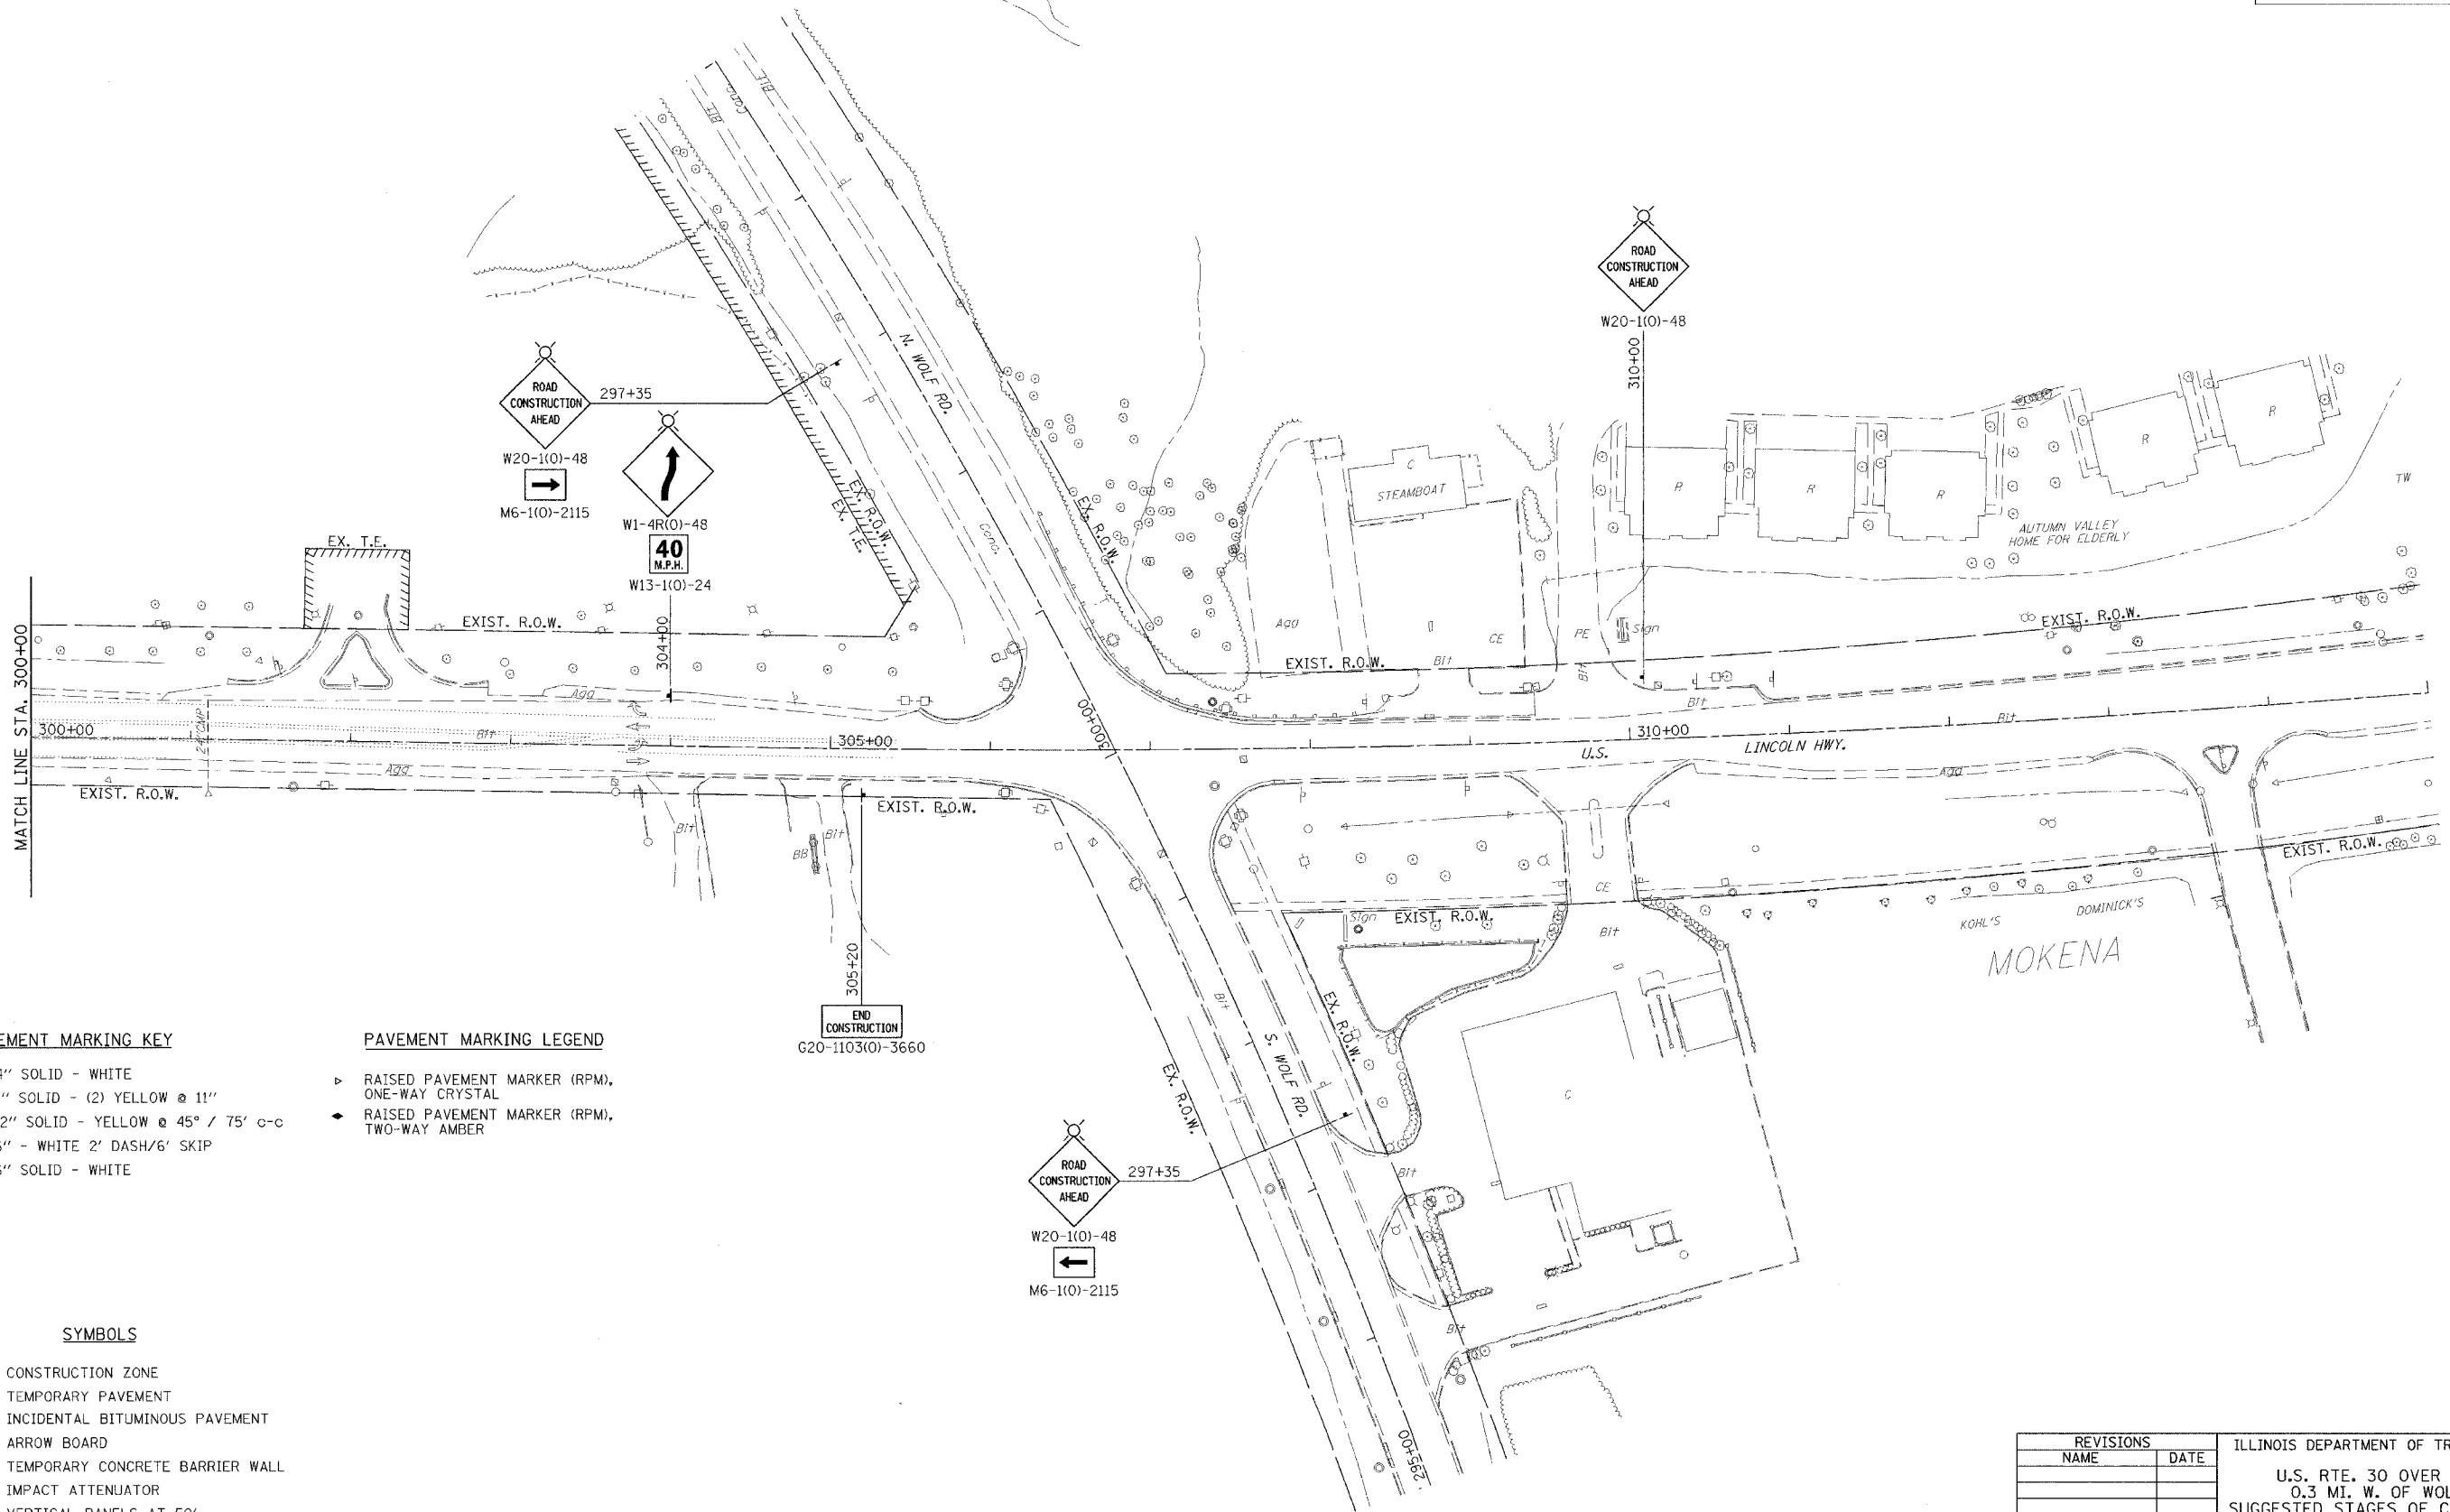

PAVEMENT MARKING KEY

- 1 4" SOLID - WHITE
- 2 4" SOLID - (2) YELLOW @ 11"
- 3 12" SOLID - YELLOW @ 45° / 75' c-c
- 4 6" - WHITE 2' DASH/6' SKIP
- 5 6" SOLID - WHITE

PAVEMENT MARKING LEGEND

- ▶ RAISED PAVEMENT MARKER (RPM), ONE-WAY CRYSTAL
- ◆ RAISED PAVEMENT MARKER (RPM), TWO-WAY AMBER

SYMBOLS

- ▨ CONSTRUCTION ZONE
- ▩ TEMPORARY PAVEMENT
- ▧ INCIDENTAL BITUMINOUS PAVEMENT
- ➡ ARROW BOARD
- TEMPORARY CONCRETE BARRIER WALL
- ▩ IMPACT ATTENUATOR
- ⊥ VERTICAL PANELS AT 50'
- ⊥ TYPE III BARRICADE
- BARRICADES OR DRUMS WITH MONODIRECTIONAL STEADY BURNING LIGHT
 - 50' c-c STRAIGHTS
 - 25' c-c TAPERS
 - 12' c-c RADII

REVISIONS		ILLINOIS DEPARTMENT OF TRANSPORTATION
NAME	DATE	
		U.S. RTE. 30 OVER STREAM 0.3 MI. W. OF WOLF RD. SUGGESTED STAGES OF CONSTRUCTION AND TRAFFIC CONTROL STA. 270+00 TO STA. 300+00 SCALE : 1" = 50' DATE : 06/17/05 DRAWN BY : BAE CHECKED BY : GB