


FINAL SURVEY DATE  
 REVISIONS  
 NO. DATE  
 BY  
 CHECKED  
 DATE  
 BY

ORIGINAL SURVEY DATE  
 REVISIONS  
 NO. DATE  
 BY  
 CHECKED  
 DATE  
 BY

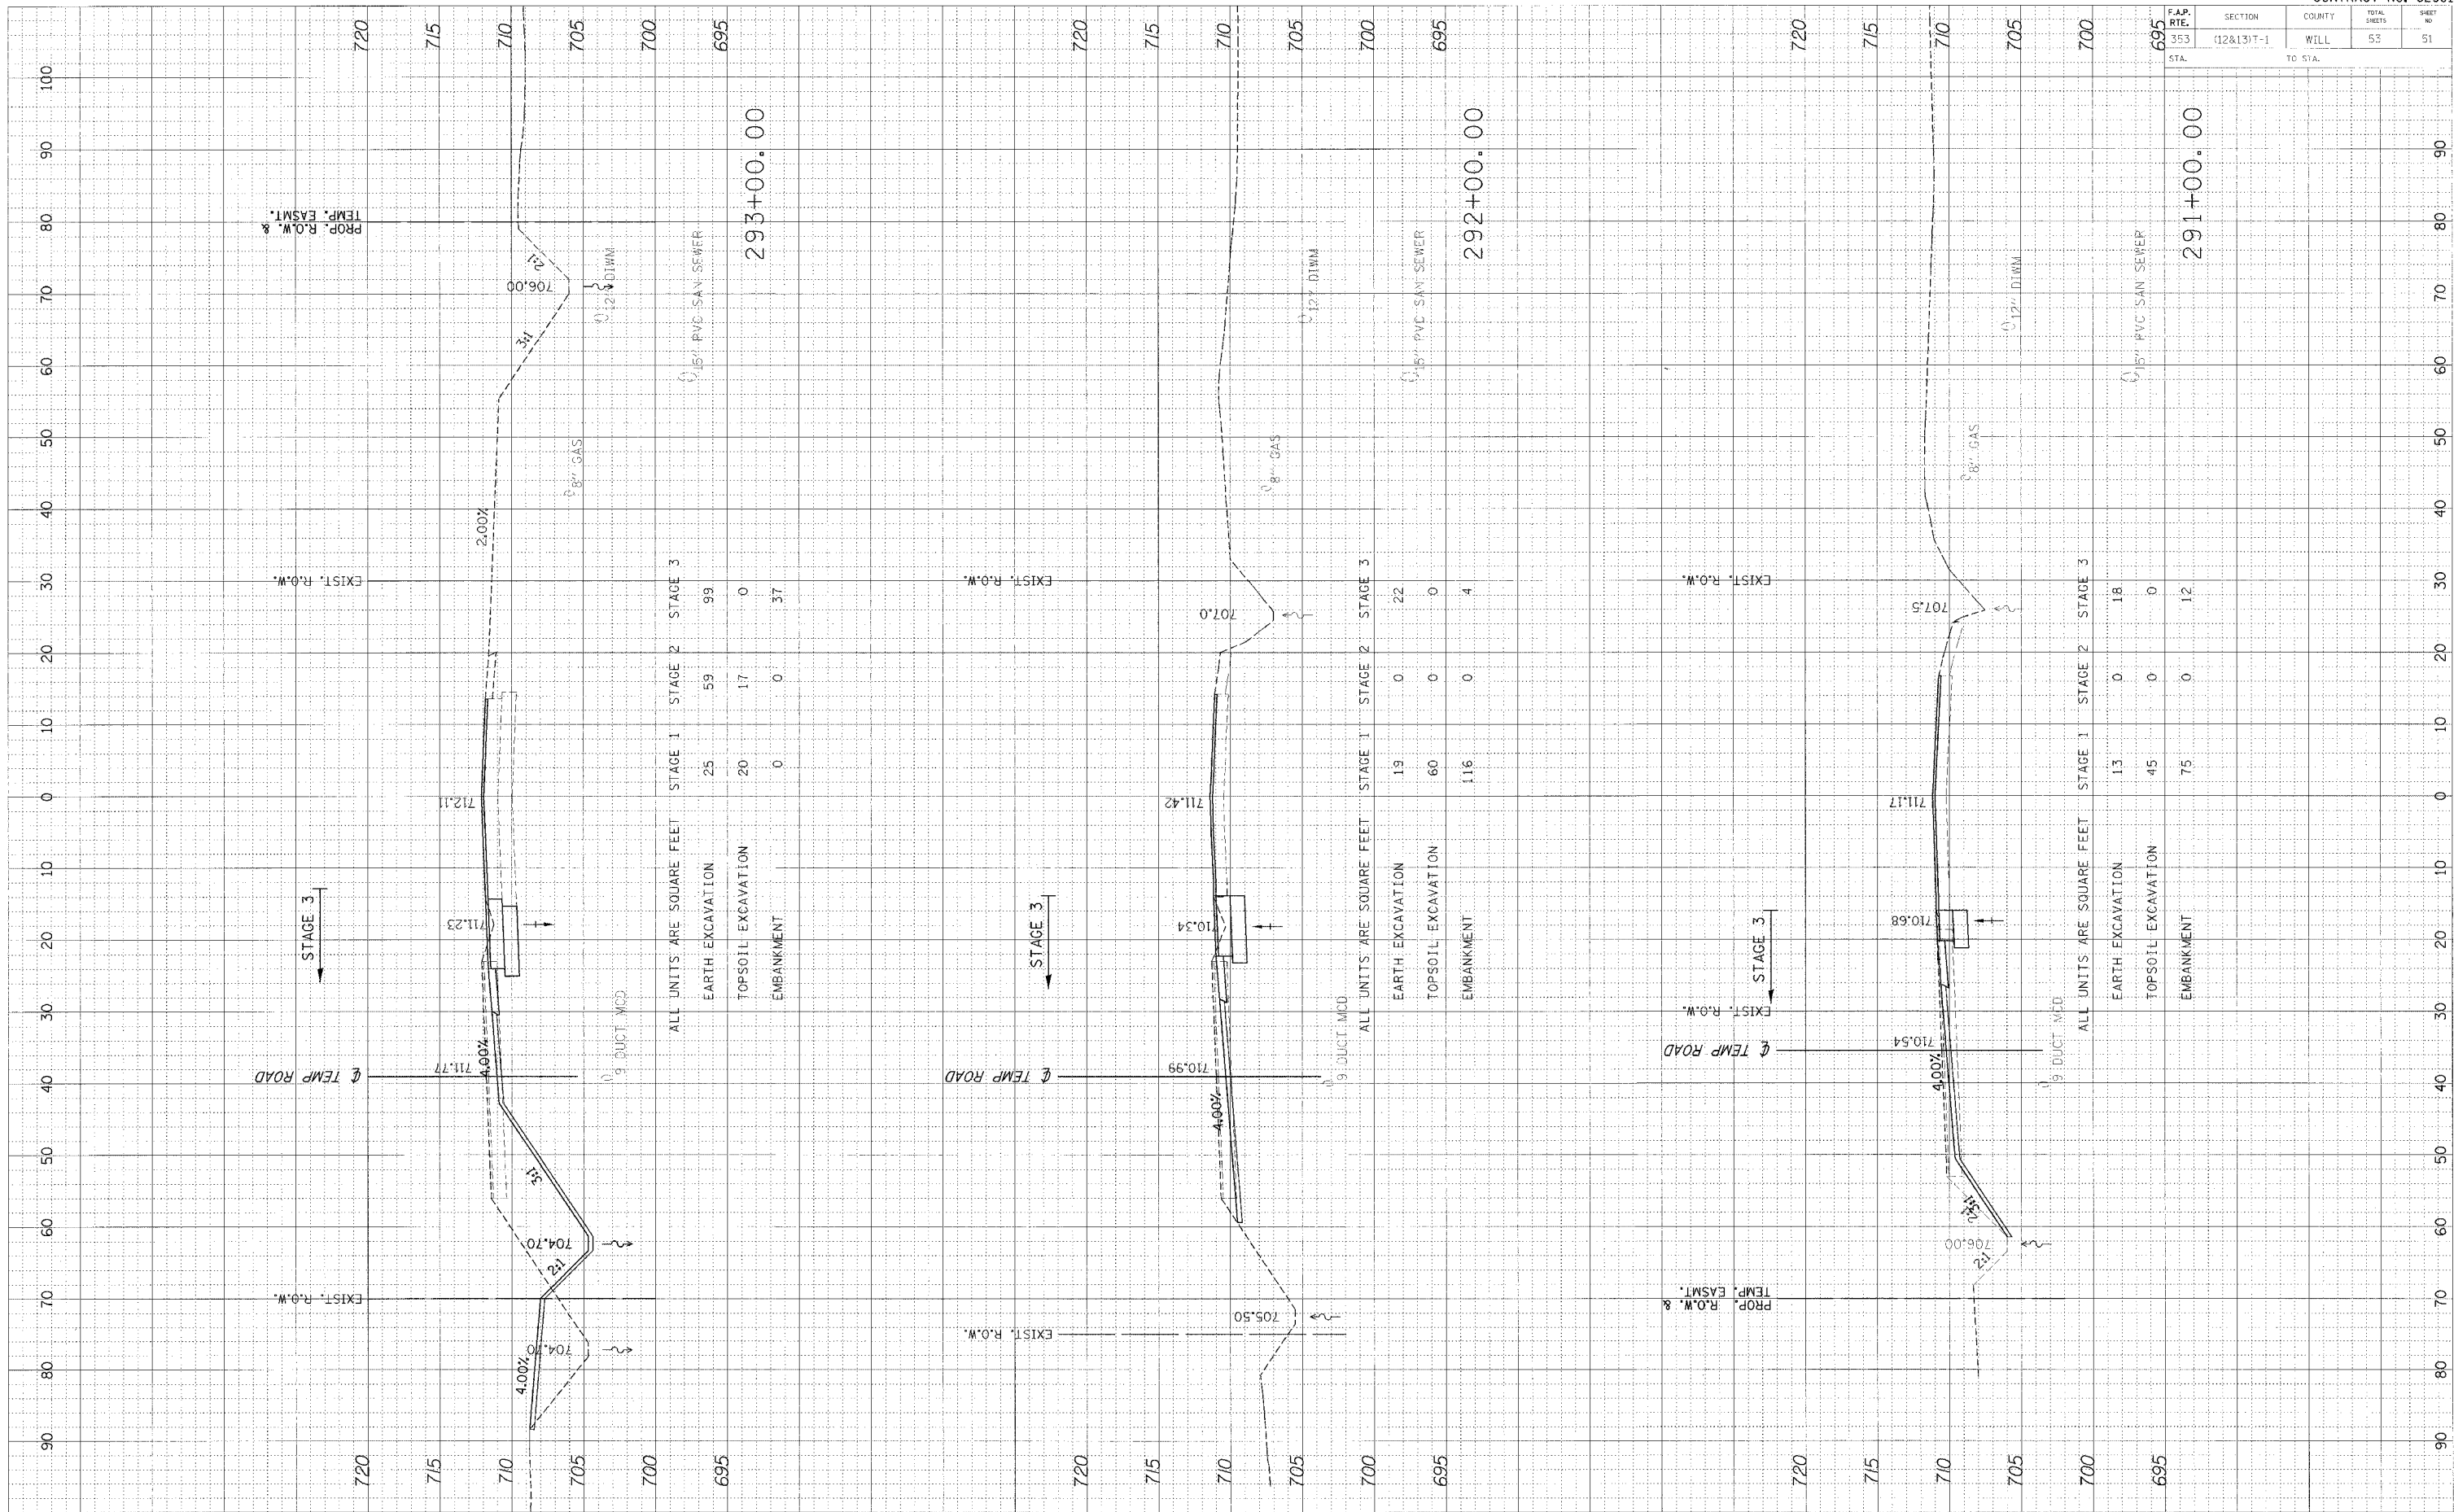

F.A.P. RTE.	SECTION	COUNTY	TOTAL SHEETS	SHEET NO.
353	(12&13)T-1	WILL	53	51