


F.A.P. RE.	SECTION	COUNTY	TOTAL SHEETS	SHEET NO.
353	(12&13)T-1	WILL	53	52
SIA.		TO STA.		

FINAL SURVEY	DATE
BY	
NO. _____	


INITIAL SURVEY	DATE
BY	
NO. _____	

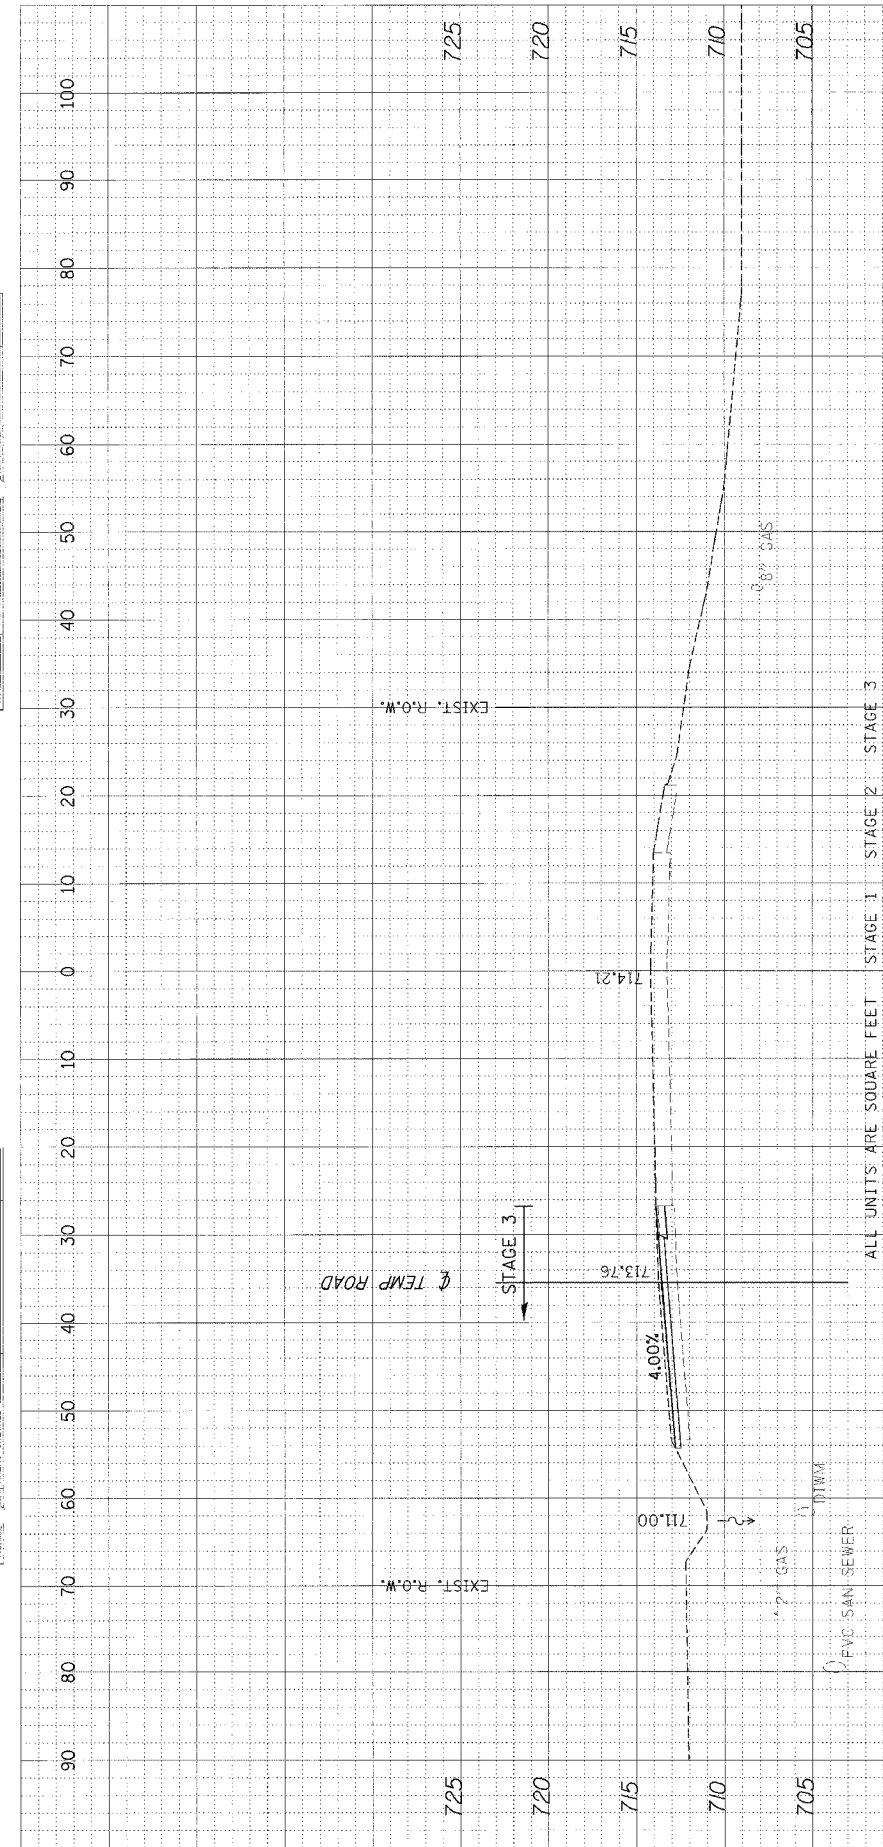

ALL UNITS ARE SQUARE FEET

	STAGE 1	STAGE 2	STAGE 3
EARTH EXCAVATION	1	0	0
TOPSOIL EXCAVATION	41	0	0
EMBANKMENT	28	0	15

295+00.00

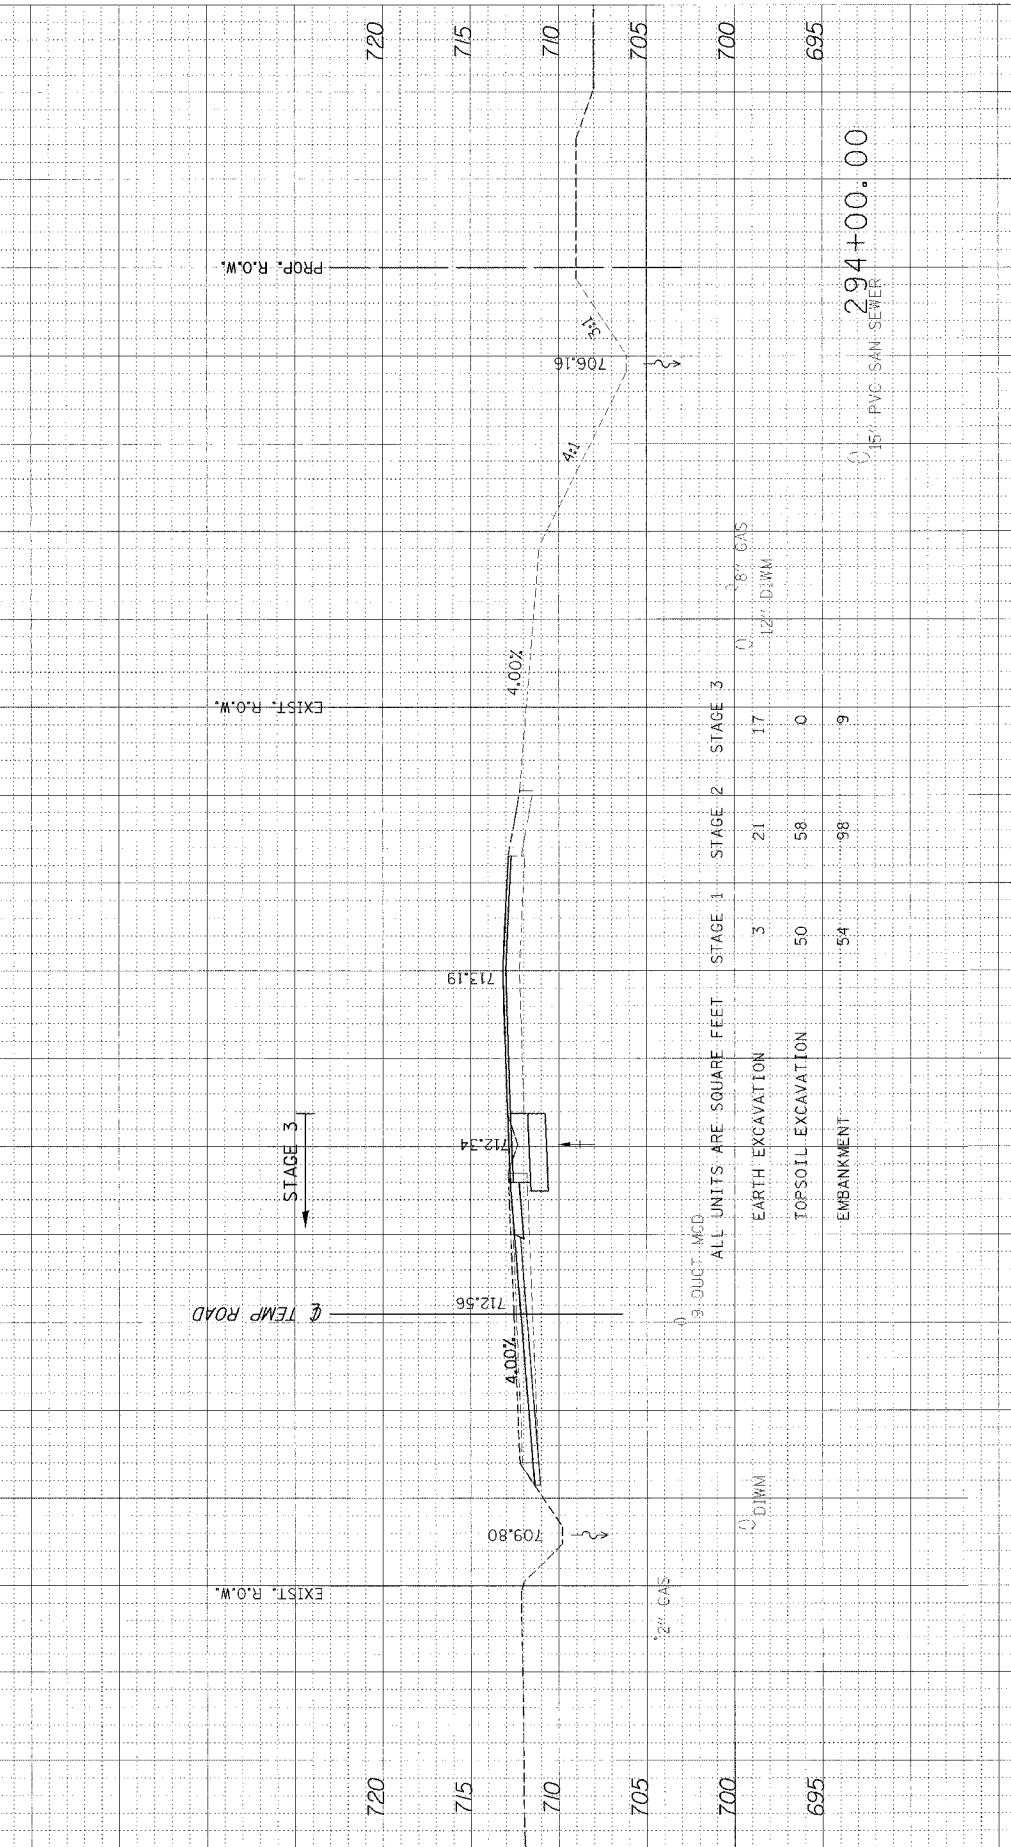

ALL UNITS ARE SQUARE FEET

	STAGE 1	STAGE 2	STAGE 3
EARTH EXCAVATION	3	21	17
TOPSOIL EXCAVATION	50	58	0
EMBANKMENT	54	98	9

294+00.00

