


F.A.P.	SECTION	COUNTY	TOTAL SHEETS	SHEET NO.
334	2005-002 TS	LAKE	12	9
STA.		TO STA.		
FED. ROAD DIST. NO.	ILLINOIS	FED. AID PROJECT		
CONTRACT NO. 62906				

NOTES:

- 1 ALL PEDESTRIAN SIGNAL HEADS WILL BE REPLACED WITH NEW PEDESTRIAN SIGNAL HEADS AND REUSE EXISTING CABLE
- 2 NEAR RIGHT SIGNAL HEADS SHALL BE REMOVED AND NOT RELOCATED
- 3 REMOVED 4 PAINTED TRAFFIC SIGNAL 16' POSTS AND REPLACED WITH NEW 16' POSTS, GALVANIZED STEEL. REUSE EXISTING FOUNDATION

THE FOLLOWING ITEMS SHALL BE REMOVED BY THE CONTRACTOR AND SHALL BE DISPOSED OF BY THEM OUTSIDE THE RIGHT-OF-WAY AT THEIR EXPENSE. THE SALVAGE VALUE OF THE REMOVED EQUIPMENT SHALL BE REFLECTED IN THE CONTRACT BID PRICE.

- 4 EACH SIGNAL HEAD, 2-FACE, 1-3 SECTION, BRACKET MOUNTED
- 8 EACH PEDESTRIAN SIGNAL HEAD
- 8 EACH PEDESTRIAN PUSHBUTTON
- 1 EACH SERVICE INSTALLATION
- 4 EACH 16' POST

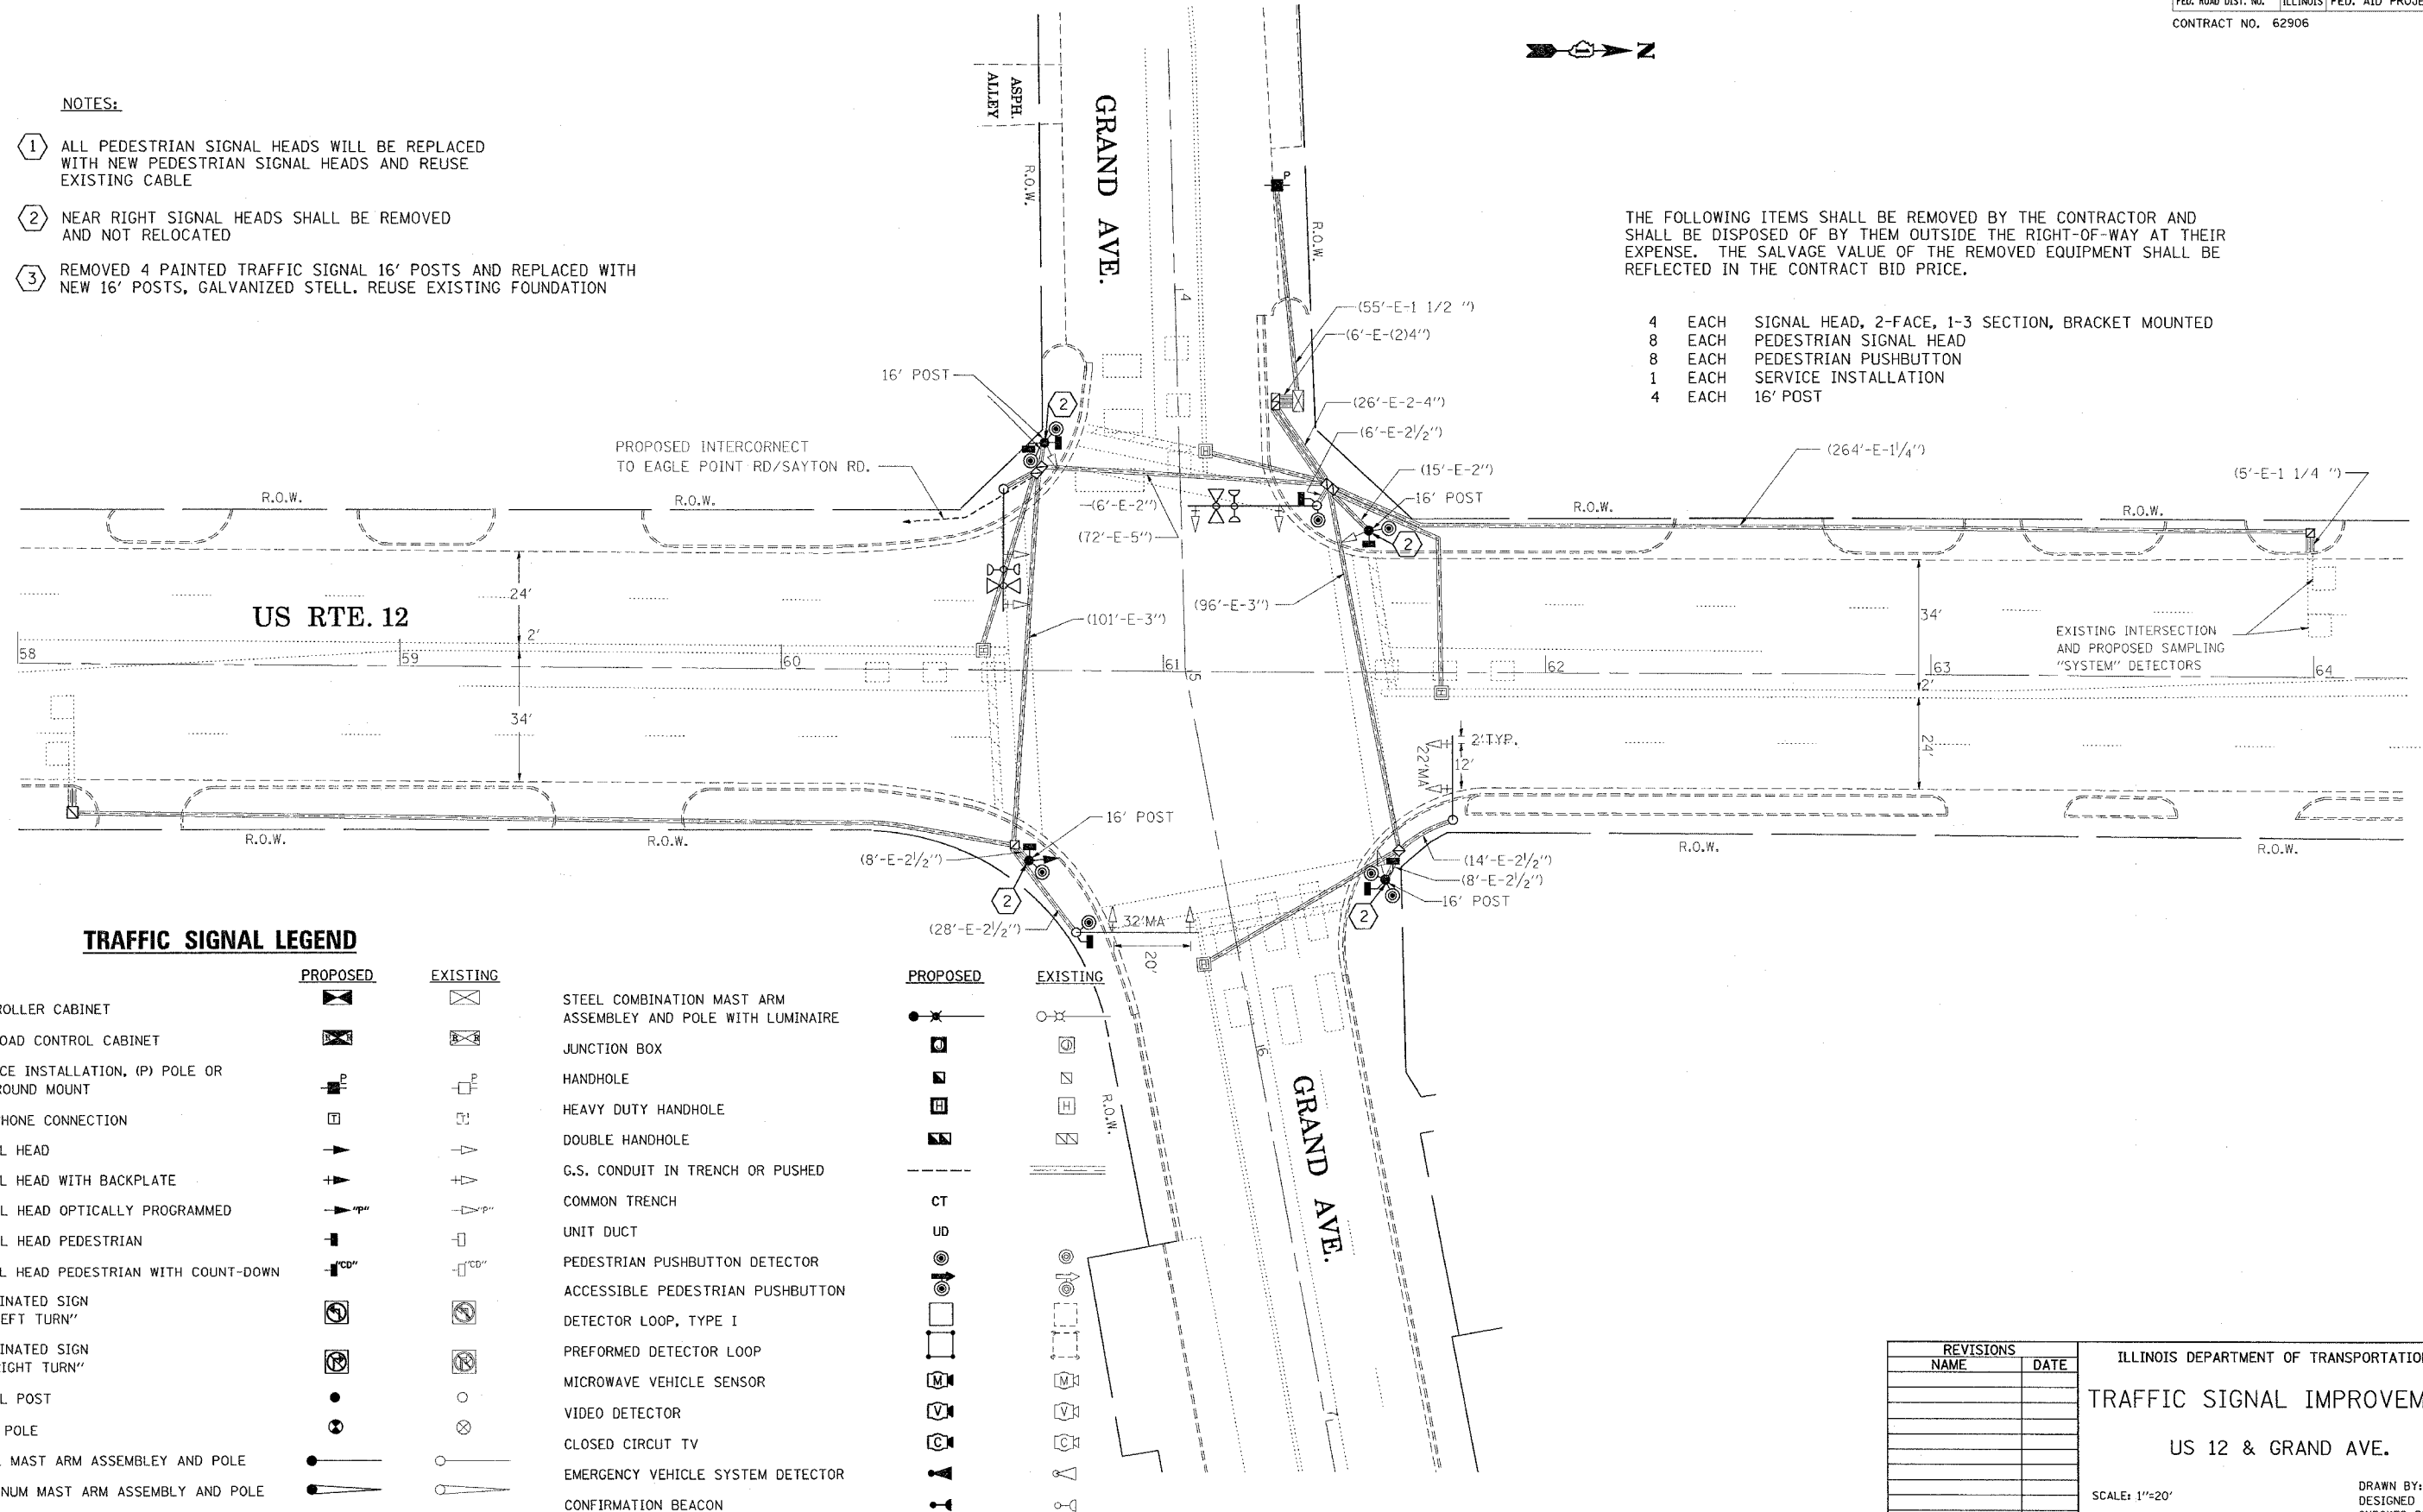

TRAFFIC SIGNAL LEGEND

	PROPOSED	EXISTING	
CONTROLLER CABINET	[Symbol]	[Symbol]	STEEL COMBINATION MAST ARM ASSEMBLY AND POLE WITH LUMINAIRE
RAILROAD CONTROL CABINET	[Symbol]	[Symbol]	JUNCTION BOX
SERVICE INSTALLATION, (P) POLE OR (G) GROUND MOUNT	[Symbol]	[Symbol]	HANDHOLE
TELEPHONE CONNECTION	[Symbol]	[Symbol]	HEAVY DUTY HANDHOLE
SIGNAL HEAD	[Symbol]	[Symbol]	DOUBLE HANDHOLE
SIGNAL HEAD WITH BACKPLATE	[Symbol]	[Symbol]	G.S. CONDUIT IN TRENCH OR PUSHED
SIGNAL HEAD OPTICALLY PROGRAMMED	[Symbol]	[Symbol]	COMMON TRENCH
SIGNAL HEAD PEDESTRIAN	[Symbol]	[Symbol]	UNIT DUCT
SIGNAL HEAD PEDESTRIAN WITH COUNT-DOWN	[Symbol]	[Symbol]	PEDESTRIAN PUSHBUTTON DETECTOR
ILLUMINATED SIGN "NO LEFT TURN"	[Symbol]	[Symbol]	ACCESSIBLE PEDESTRIAN PUSHBUTTON
ILLUMINATED SIGN "NO RIGHT TURN"	[Symbol]	[Symbol]	DETECTOR LOOP, TYPE I
SIGNAL POST	[Symbol]	[Symbol]	PREFORMED DETECTOR LOOP
WOOD POLE	[Symbol]	[Symbol]	MICROWAVE VEHICLE SENSOR
STEEL MAST ARM ASSEMBLY AND POLE	[Symbol]	[Symbol]	VIDEO DETECTOR
ALUMINUM MAST ARM ASSEMBLY AND POLE	[Symbol]	[Symbol]	CLOSED CIRCUIT TV
			EMERGENCY VEHICLE SYSTEM DETECTOR
			CONFIRMATION BEACON

REVISIONS	
NAME	DATE

ILLINOIS DEPARTMENT OF TRANSPORTATION
TRAFFIC SIGNAL IMPROVEMENT
 US 12 & GRAND AVE.
 SCALE: 1"=20'
 DATE 05/05
 DRAWN BY: SN
 DESIGNED BY: SN
 CHECKED BY: DD