

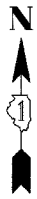
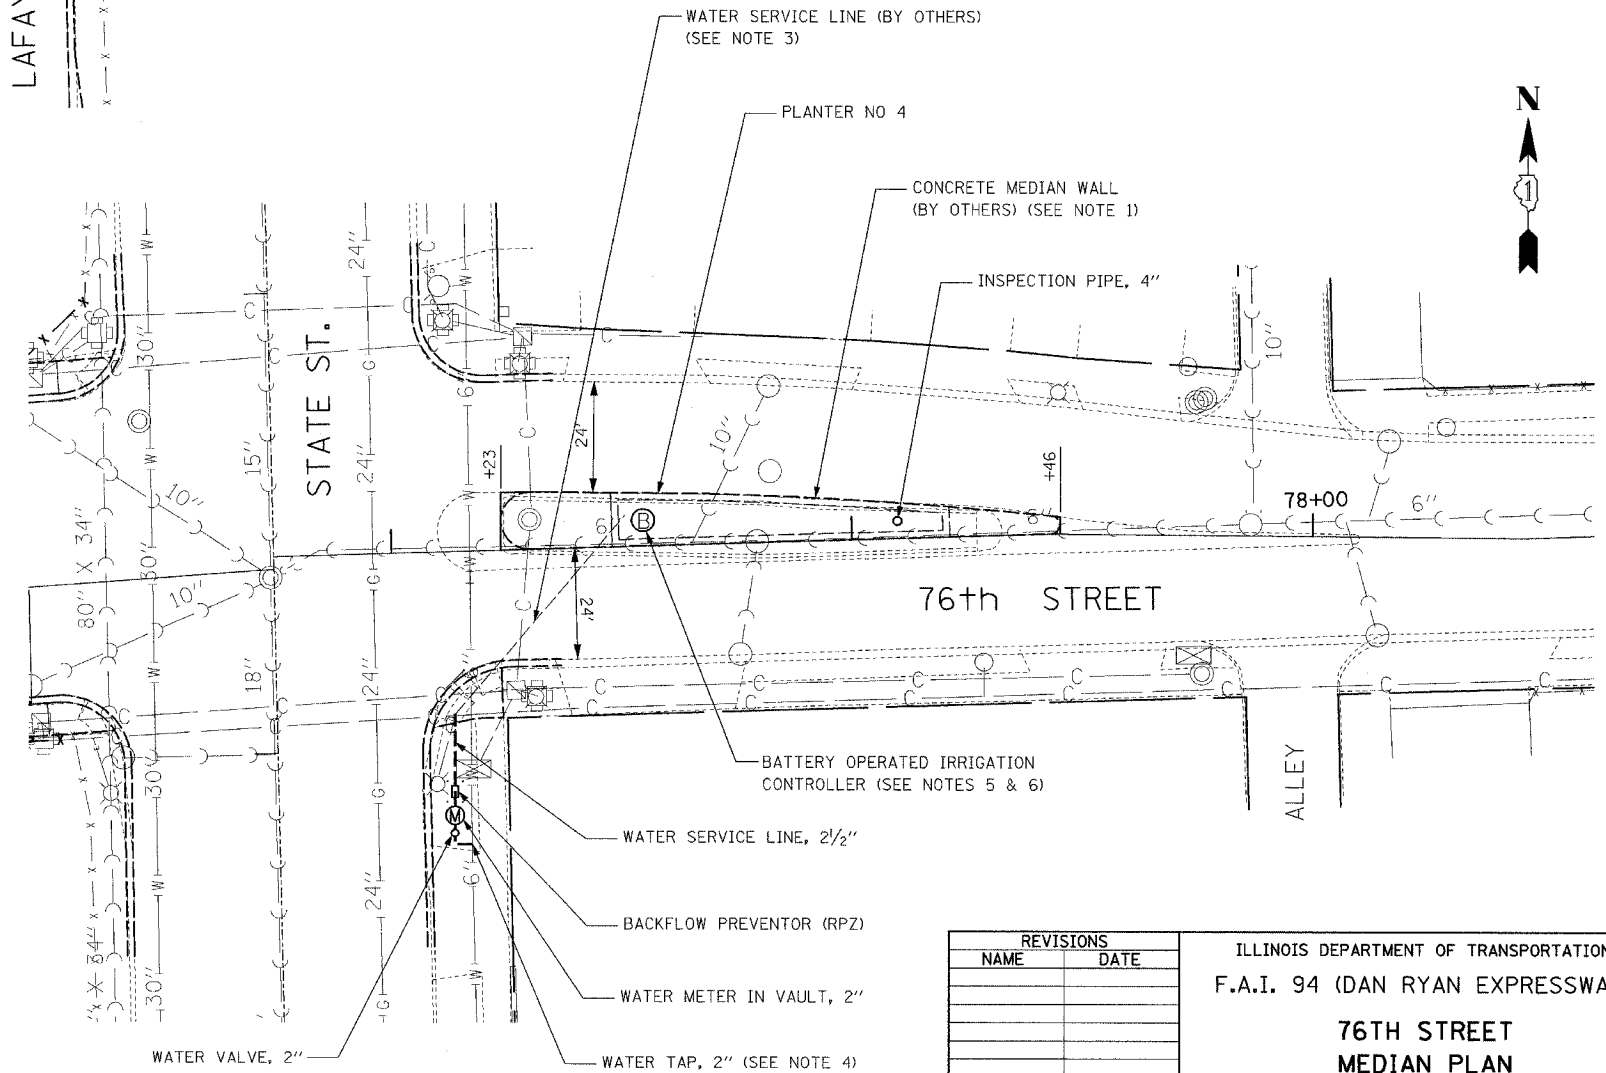


F.A.I. RTE.	SECTION	COUNTY	TOTAL SHEETS	SHEET NO.
94	*	COOK	39	10
STA.		TO STA.		
FED. ROAD DIST. NO.	ILLINOIS	FED. AID PROJECT		
* (1516.1, 1717 & 1818) 1-5				62934 (17G)

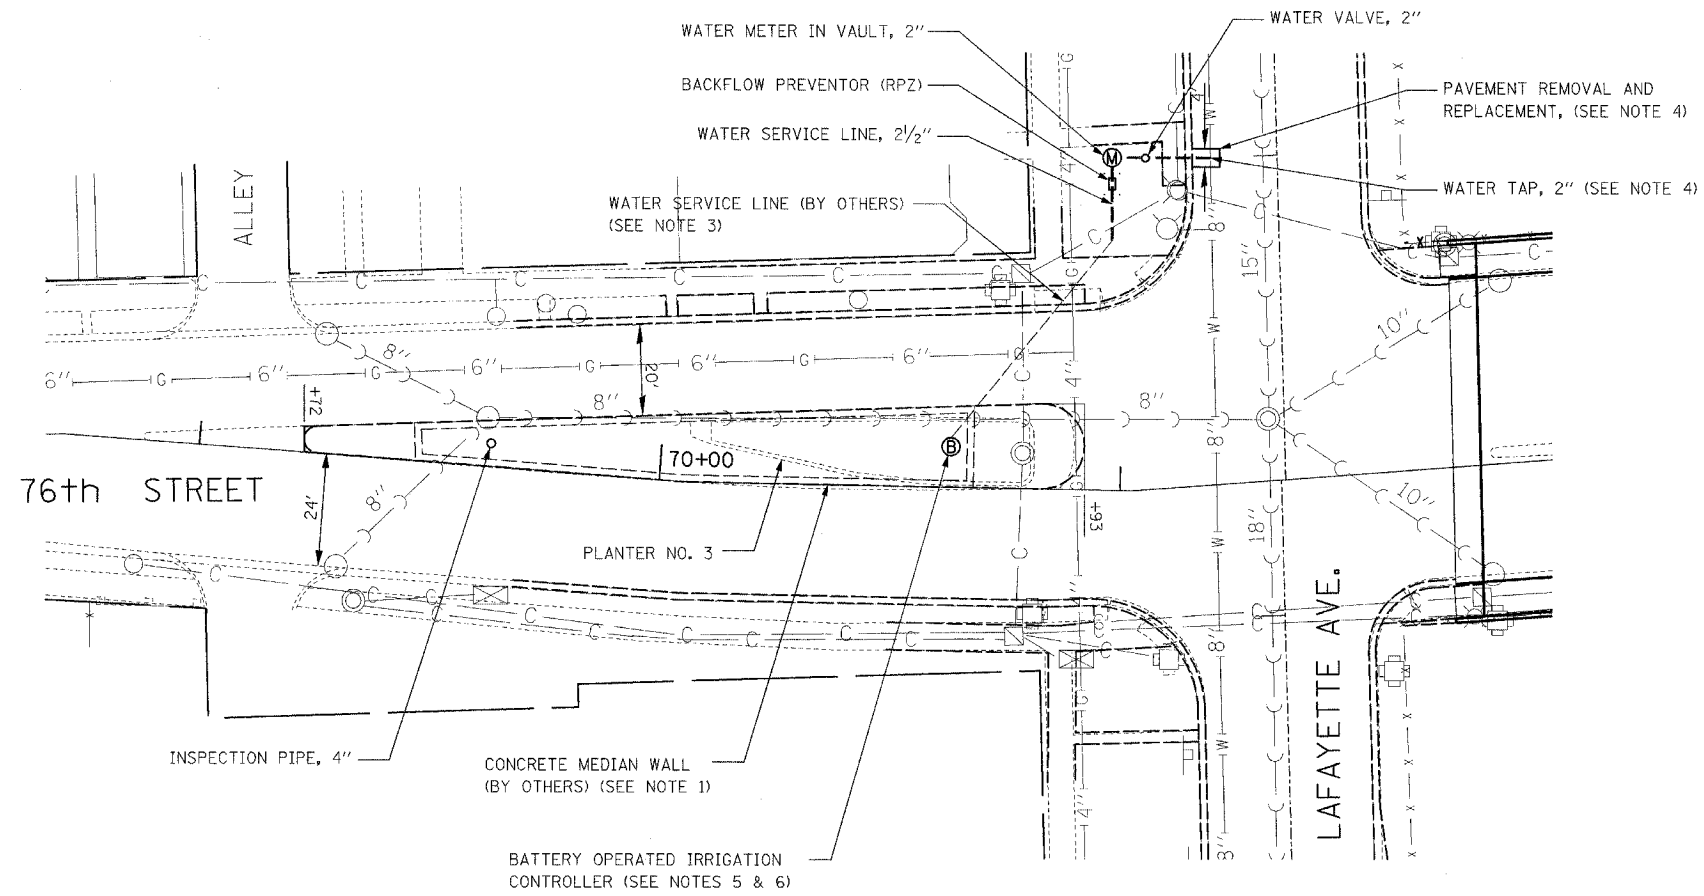

NOTES

1. CONCRETE MEDIAN WALL AND CONCRETE MEDIANS CONSTRUCTED BY CONTRACT NO. 62695.
2. THE CONTRACTOR SHALL COORDINATE THE INSTALLATION OF THE INSPECTION PIPE, PLANTING MIX, COMPOST, POROUS GRANULAR MATERIAL, GEOTECHNICAL FABRIC, AND IRRIGATION SYSTEM WITH CONTRACT NO. 62695. THIS WORK SHALL BE COMPLETED IMMEDIATELY FOLLOWING COMPLETION OF CONSTRUCTION OF CONCRETE MEDIAN WALL AND CONCRETE MEDIAN.
3. WATER SERVICE LINE UNDER PAVEMENT AND/OR SIDEWALK INSTALLED BY CONTRACT NO. 62695.
4. THE CONTRACTOR SHALL COORDINATE THE CONSTRUCTION OF THE PAVEMENT AND WATER TAP WITH CONTRACT NO. 62695.

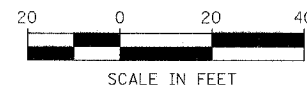

KNIGHT
Engineers & Architects

REVISIONS	
NAME	DATE
REVIS	05/06/05

ILLINOIS DEPARTMENT OF TRANSPORTATION
F.A.I. 94 (DAN RYAN EXPRESSWAY)
**76TH STREET
MEDIAN PLAN**

SCALE: AS SHOWN
DATE: JULY 8, 2005

DRAWN BY: WHI
CHECKED BY: JCM

FILE: L:\16592.02\Cad\Sheets\Contract\Ito\1659202_76th Median 17g.dgn