


F.A.I. RTE.	SECTION	COUNTY	TOTAL SHEETS	SHEET NO.
94	*	COOK	39	14
STA.	TO STA.			
FED. ROAD DIST. NO. ILLINOIS FED. AID PROJECT				
*(1516.1, 1717 & 1818) I-5 62934 (17G)				

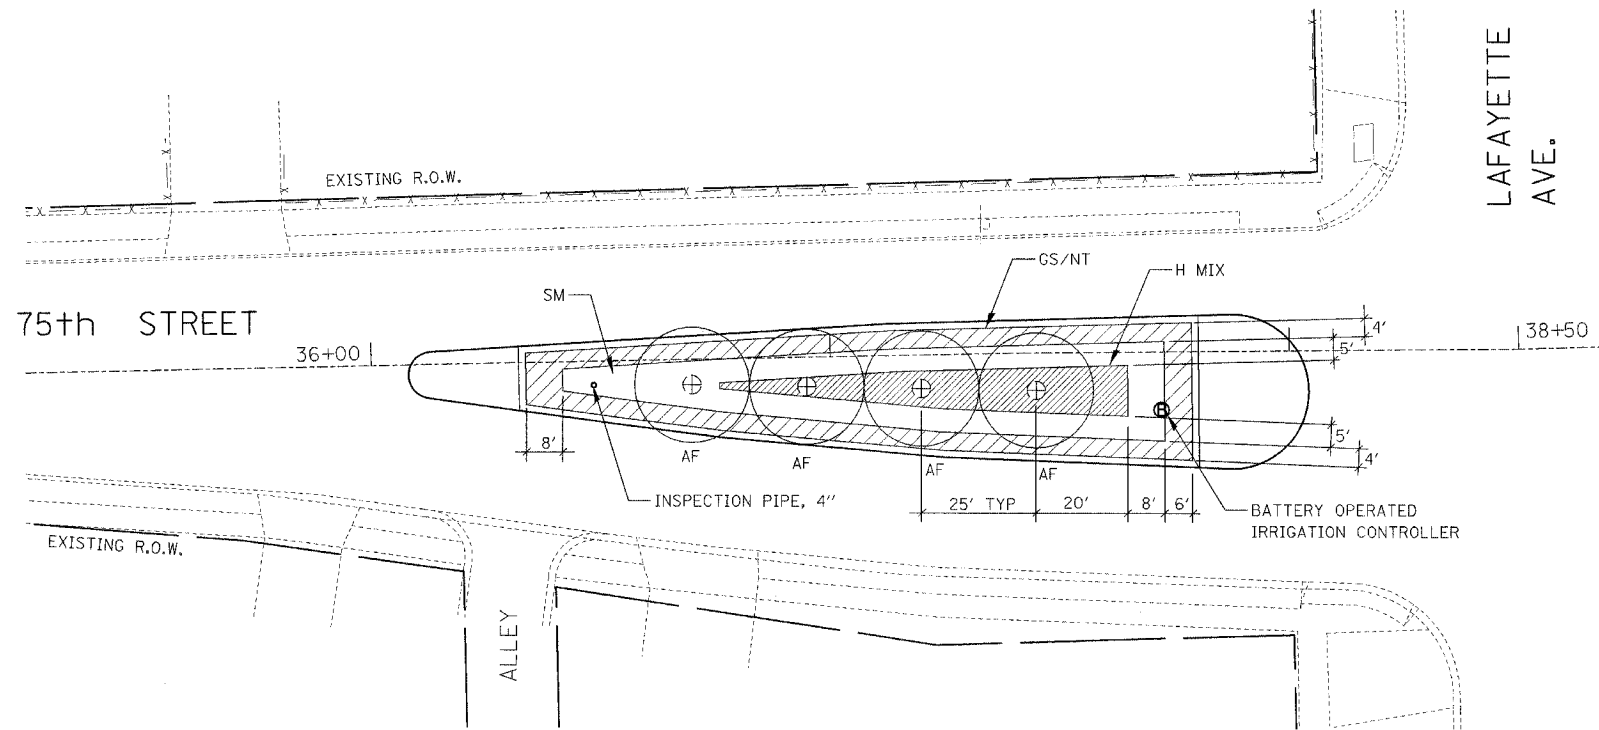

**PLANTER NO. 1**

**PLANT LIST FOR PLANTER NO. 1**


KEY	ITEM	COMMON NAME	NO. OF PLANTS	SPACING	SIZE	UNIT	QTY
<b>TREES</b>							
AF	<i>Aesculus flava</i>	Yellow Buckeye	4	25' o.c.	3" CALIPER	EACH	4
<b>SHRUBS</b>							
SM	<i>Spirea x bumalda 'Magic Carpet'</i>	Magic Carpet Spirea	331	24" o.c. staggered	5 -GALLON	EACH	331
<b>PERENNIAL PLANTS, NARCISSUS</b>							
NT	<i>Narcissus 'Tete -a-Tete'</i>	Tete - a - Tete Daffodil	11,930	SEE NOTE 4	TOPSIZE	UNIT	119.30
<b>PERENNIAL PLANTS, DAYLILIES</b>							
H	<i>Hemerocallis 'Regal Heir'</i>	Regal Heir Daylily	87	18" o.c. staggered	2 - GALLON	UNIT	0.87
H	<i>Hemerocallis 'Woodside Fire Dance'</i>	Woodside Fire Dance Daylily	87	18" o.c. staggered	2 - GALLON	UNIT	0.87
<b>PERENNIAL PLANTS, GALLON POTS</b>							
H	<i>Hemerocallis 'Chicago Sunrise'</i>	Chicago Sunrise Daylily	88	18" o.c. staggered	1 - GALLON	UNIT	0.88
GS	<i>Geranium Sanguineum 'Striatum'</i>	Lancastriense Bloody Cranesbill	3015	8" o.c. staggered	1 - GALLON	UNIT	30.15

**LEGEND**

- AF - AESCULUS FLAVA
- GS - GERANIUM SANGUINEUM 'STRIATUM'
- NT - NARCISSUS 'TETE-A-TETE'
- SM - SPIREA BUMALDA 'MAGIC CARPET'
- H - HEMEROCALLIS MIX  
 1/3 H. 'WOODSIDE FIRE DANCE'  
 1/3 H. 'CHICAGO SUNRISE'  
 1/3 H. 'REGAL HEIR'

**NOTES**


1. INSTALL TREES ON LINE THAT BISECTS PLANTER'S WIDTH.
2. INSTALL 4' DIAMETER MULCH RINGS AROUND TREES.
3. THE CONTRACTOR SHALL CONTACT IDOT ROADSIDE DEVELOPMENT UNIT AT (847) 705-4171 A MINIMUM OF 72 HOURS PRIOR TO PLANTING TO VERIFY PLANT LAYOUT.
4. SEE PLANTING BED LANDSCAPING PLAN DETAILS FOR BULB DETAIL
5. SEE PLANTING BED LANDSCAPING PLAN DETAILS FOR PERENNIAL DETAIL.

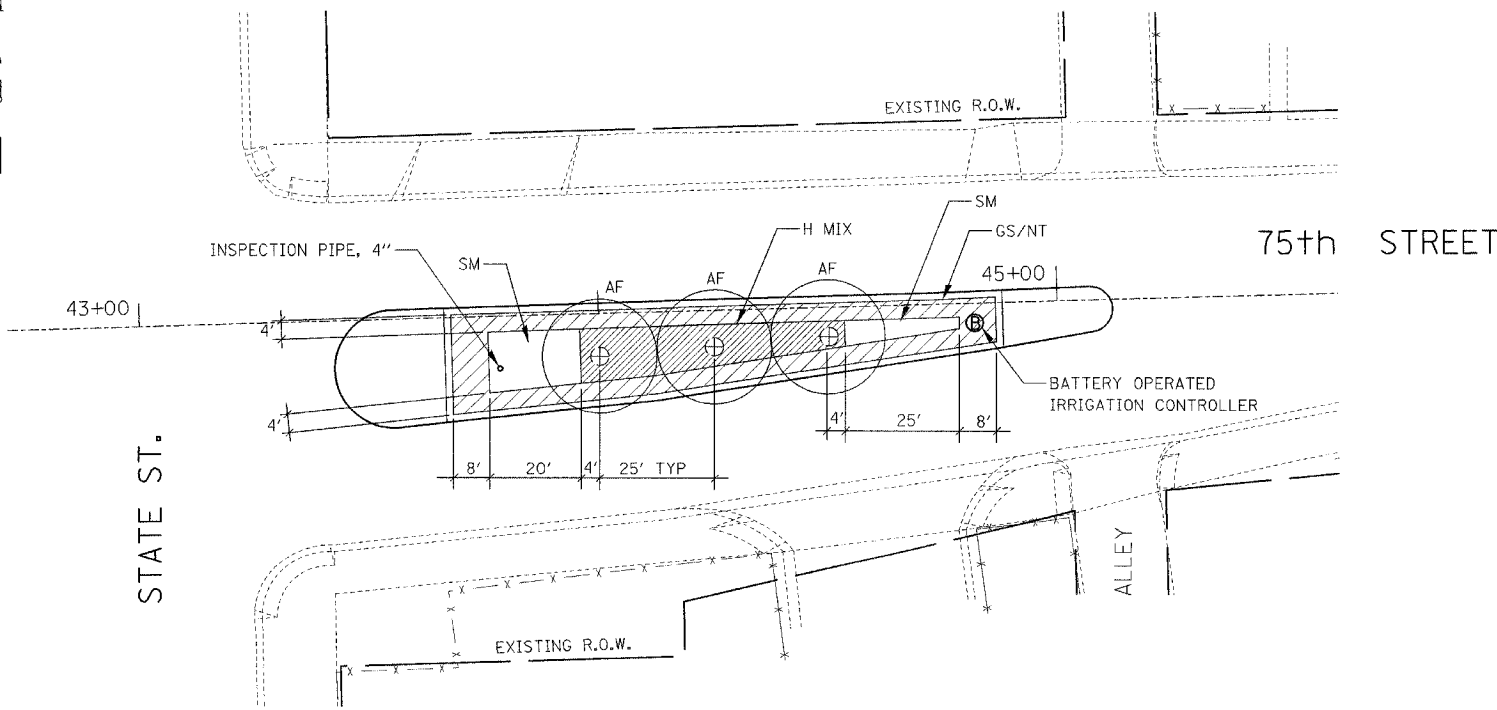

**PLANTER NO. 2**

**PLANT LIST FOR PLANTER NO. 2**

KEY	ITEM	COMMON NAME	NO. OF PLANTS	SPACING	SIZE	UNIT	QTY
<b>TREES</b>							
AF	<i>Aesculus flava</i>	Yellow Buckeye	3	25' o.c.	3" CALIPER	EACH	3
<b>SHRUBS</b>							
SM	<i>Spirea x bumalda 'Magic Carpet'</i>	Magic Carpet Spirea	88	24" o.c. staggered	5 -GALLON	EACH	88
<b>PERENNIAL PLANTS, NARCISSUS</b>							
NT	<i>Narcissus 'Tete -a-Tete'</i>	Tete - a - Tete Daffodil	9775	SEE NOTE 4	TOPSIZE	UNIT	97.75
<b>PERENNIAL PLANTS, DAYLILIES</b>							
H	<i>Hemerocallis 'Regal Heir'</i>	Regal Heir Daylily	72	18" o.c. staggered	2 - GALLON	UNIT	0.72
H	<i>Hemerocallis 'Woodside Fire Dance'</i>	Woodside Fire Dance Daylily	72	18" o.c. staggered	2 - GALLON	UNIT	0.72
<b>PERENNIAL PLANTS, GALLON POTS</b>							
H	<i>Hemerocallis 'Chicago Sunrise'</i>	Chicago Sunrise Daylily	72	18" o.c. staggered	1 - GALLON	UNIT	0.72
GS	<i>Geranium Sanguineum 'Striatum'</i>	Lancastriense Bloody Cranesbill	2470	8" o.c. staggered	1 - GALLON	UNIT	24.70

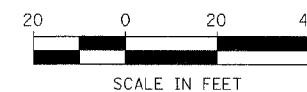

REVISIONS	
NAME	DATE

ILLINOIS DEPARTMENT OF TRANSPORTATION  
 F.A.I. 94 (DAN RYAN EXPRESSWAY)  
**75TH STREET MEDIAN  
 PLANTERS NO. 1 AND 2**  
 SCALE: AS SHOWN  
 DATE: JULY 8, 2005  
 DRAWN BY: REW/RTA  
 CHECKED BY: JCM

FILE: L:\6292\02\00\1\Sheet1.dwg (1/1) 1/15/05 7:57 PM Landscaping.rvt