


CONTRACT 62694

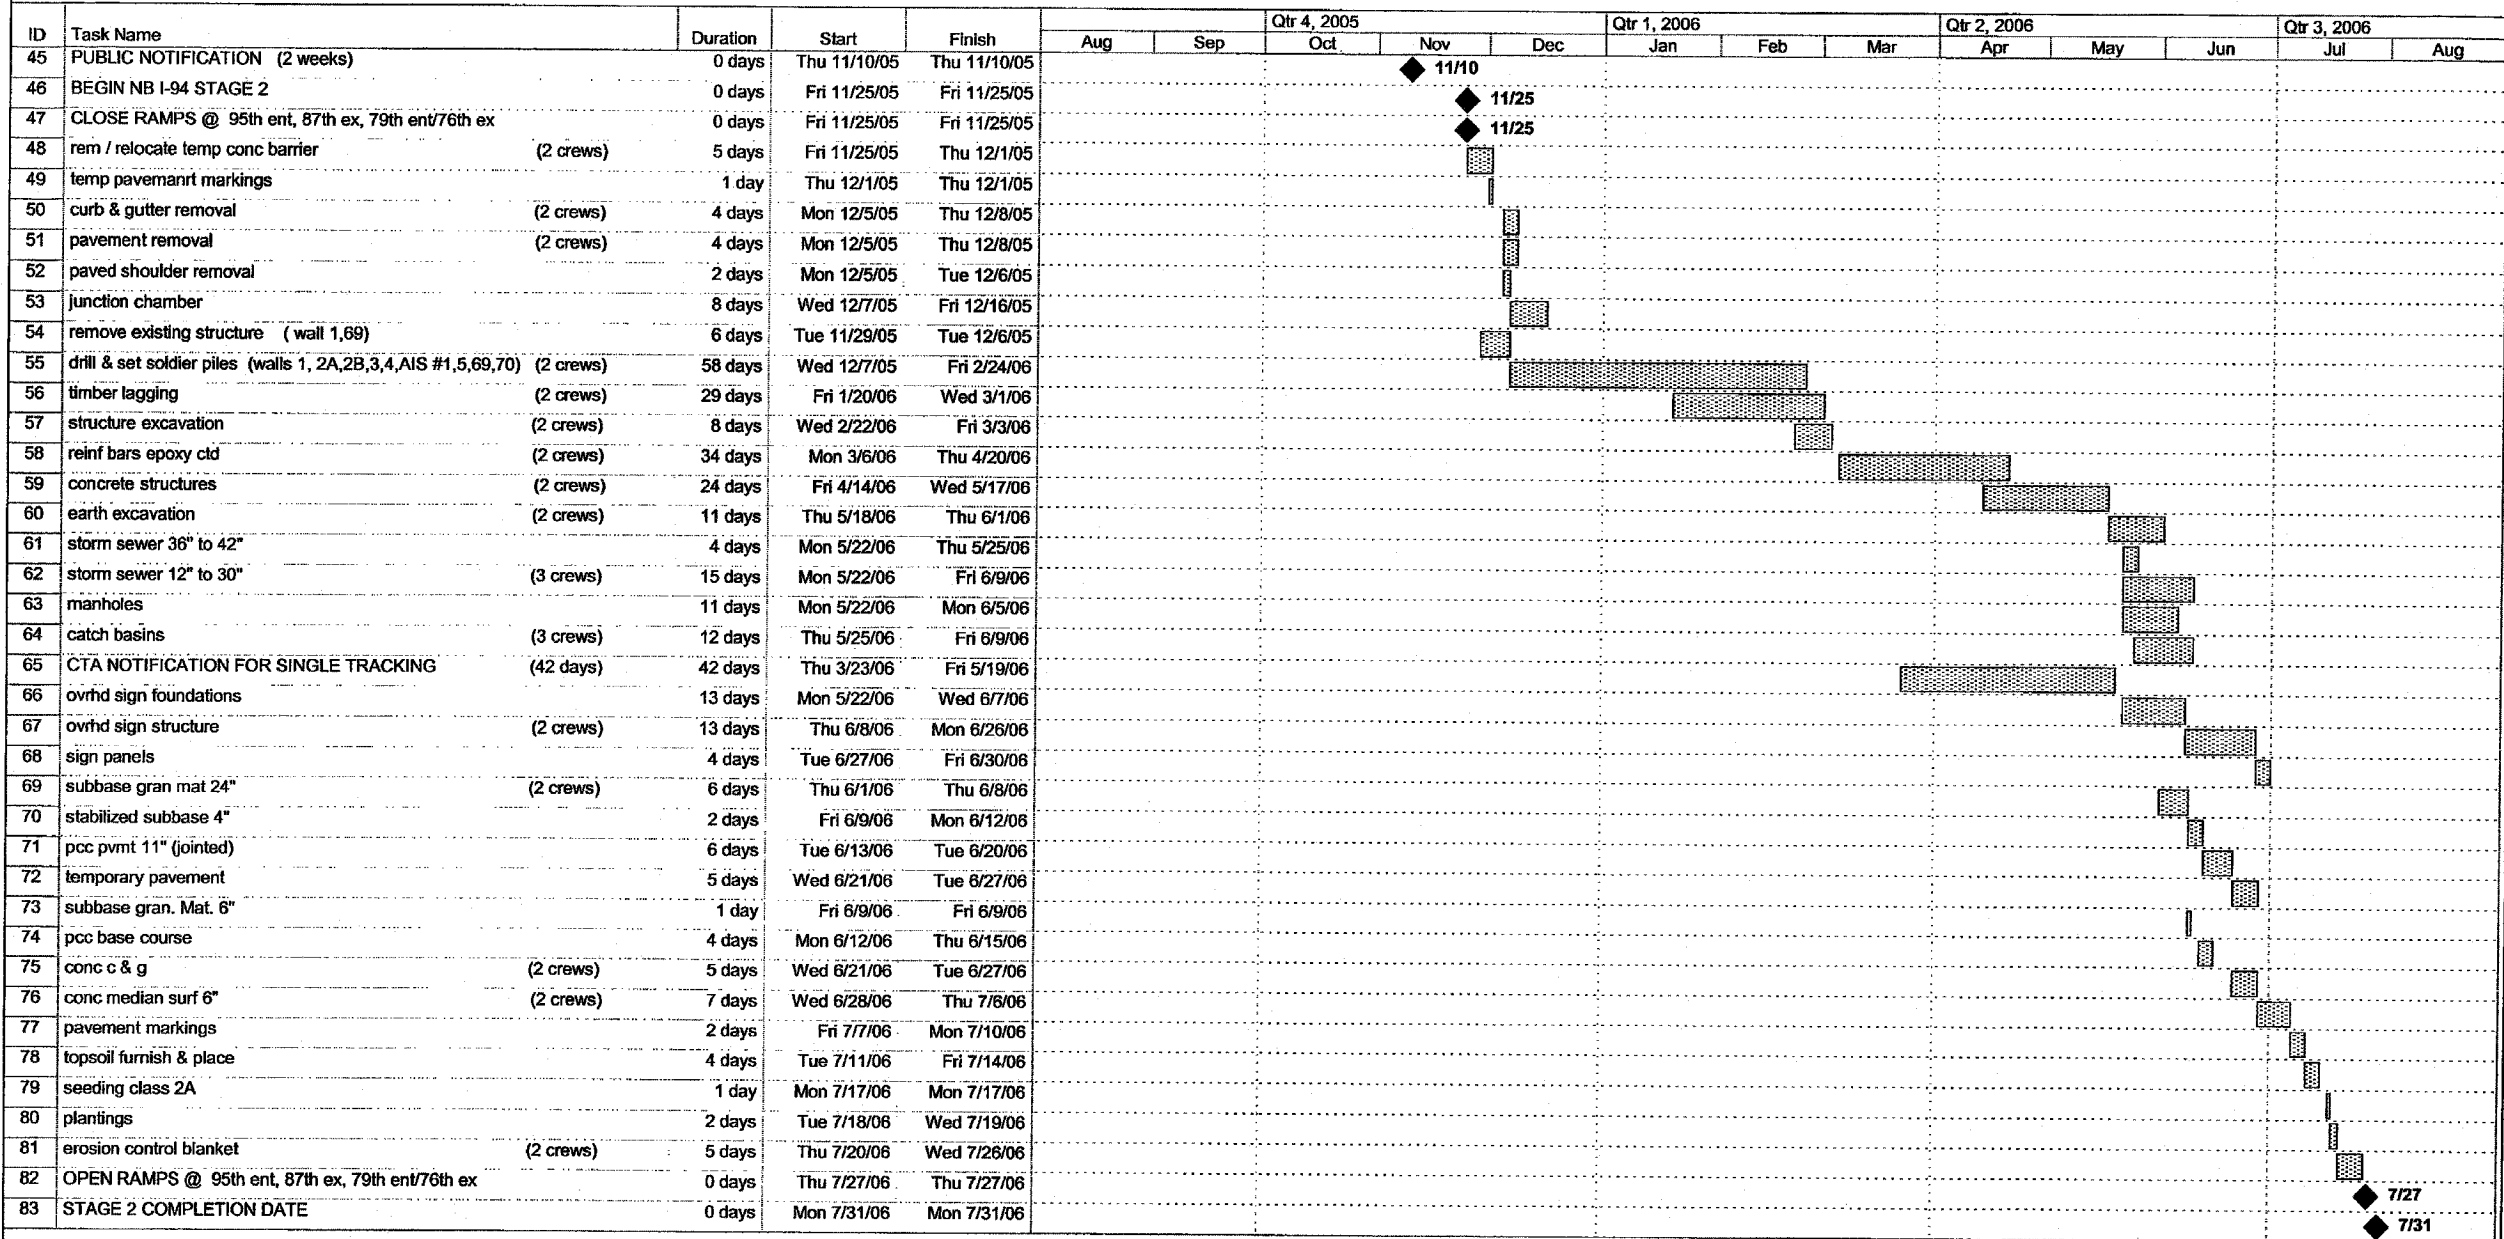

Project: 17A construction schedule  
Date: Thu 3/17/05

Task: [Pattern] Progress  
Split: [Pattern] Milestone

Summary: [Pattern] Summary  
Project Summary: [Pattern] Project Summary

External Tasks: [Pattern] External Tasks  
External Milestone: [Pattern] External Milestone

Deadline: [Symbol] Deadline

**FOR INFORMATION ONLY**

REVISIONS	
NAME	DATE

ILLINOIS DEPARTMENT OF TRANSPORTATION  
F.A.I. 94 (DAN RYAN EXPRESSWAY)  
SUGGESTED CONSTRUCTION SEQUENCE  
CONTRACT #62694 (17A)  
SHEET 2 OF 2

SCALE: NONE  
DATE: JULY 8, 2005

DRAWN BY: MPG  
CHECKED BY: MAG

01/11/2005 12:35:30 PM