


F.A.I. RTE.	SECTION	COUNTY	TOTAL SHEETS	SHEET NO.
94/90	2005-020I	COOK	16	11
STA.	TO STA.			
FED. ROAD DIST. NO.	ILLINOIS	FED. AID PROJECT		
62947				

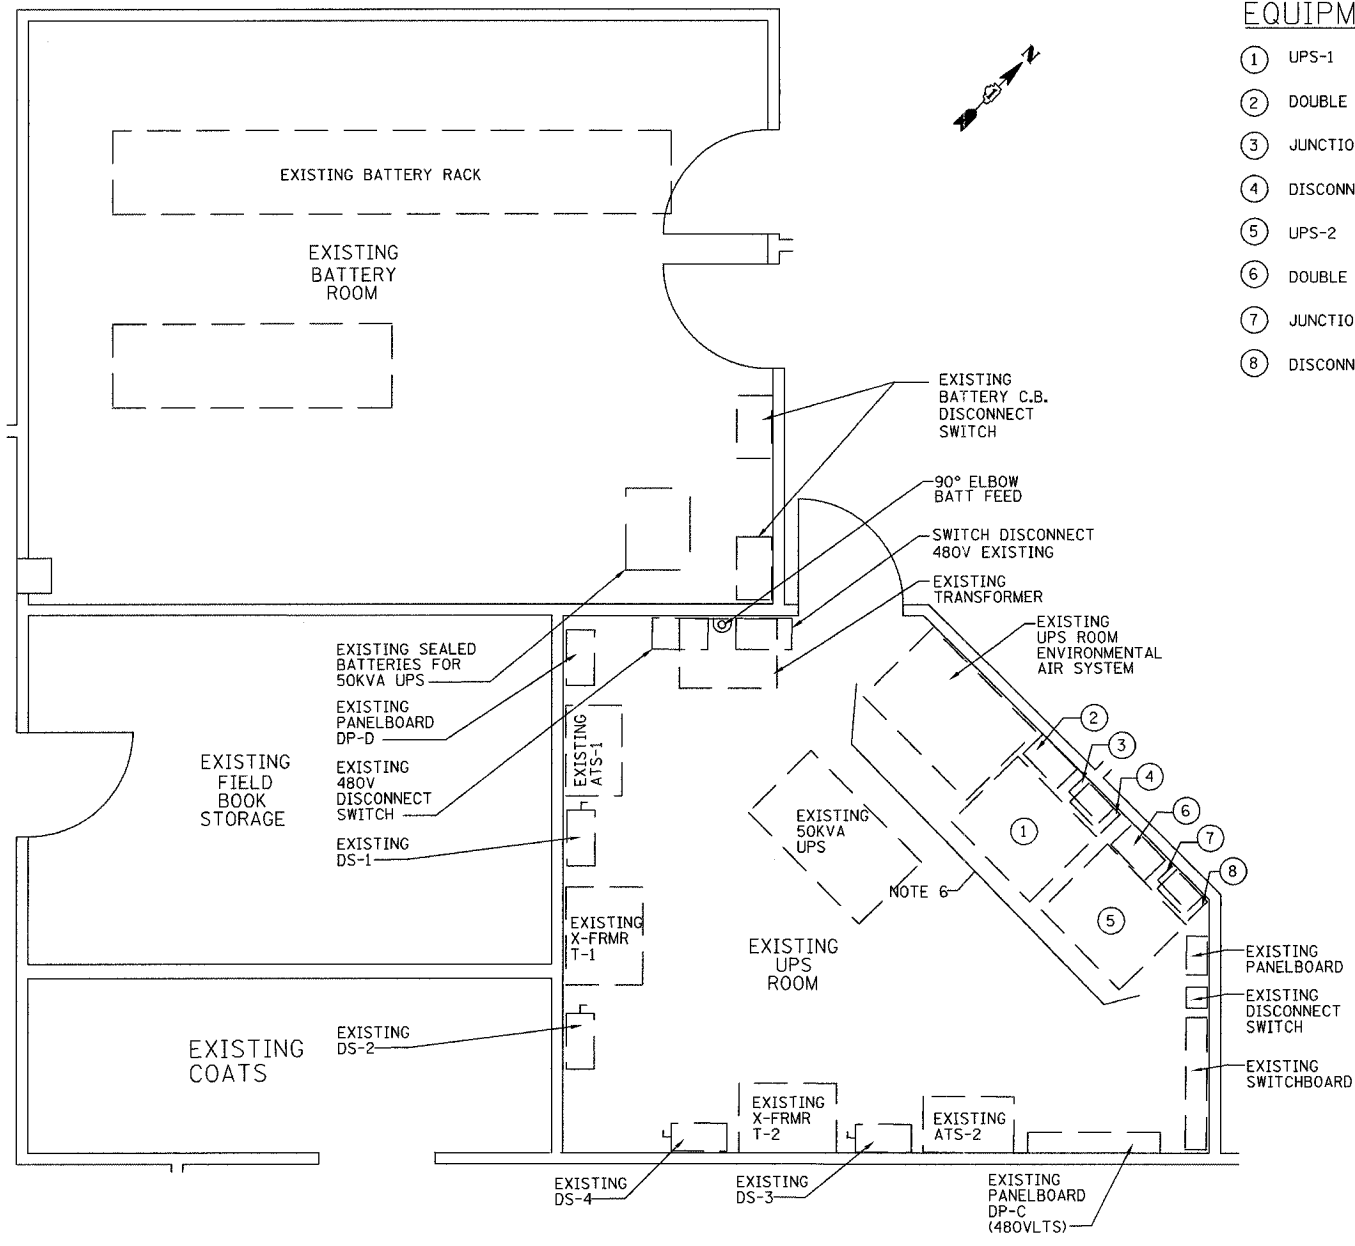


EQUIPMENT IDENTIFICATION KEY

- ① UPS-1
- ② DOUBLE THROW MANUAL TRANSFER SWITCH
- ③ JUNCTION BOX
- ④ DISCONNECT SWITCH-DP-S1
- ⑤ UPS-2
- ⑥ DOUBLE THROW MANUAL TRANSFER SWITCH
- ⑦ JUNCTION BOX
- ⑧ DISCONNECT SWITCH-DP-S2


NOTES

1. FOR GENERAL NOTES, ABBREVIATIONS AND SYMBOL LIST, SEE SHEET UPS-01.
2. THE CONTRACTOR SHALL ENSURE THE EXISTING UPS SYSTEMS TO REMAIN OPERATIONAL 24 HOURS PER DAY. ANY INTERRUPTION OF UPS POWER SHALL BE COORDINATED WITH IDOT A MINIMUM OF 48 HOURS IN ADVANCE FOR ANY CUT-OVER OR PRIOR APPROVED INTERRUPTION OF SERVICE.
3. EXISTING UPS SYSTEMS TO BE DISCONNECTED AND REMOVED IN PRESCRIBED SEQUENCE, AFTER NEW UPS INSTALLATION IS INSTALLED AND CONNECTED AND ALL EXISTING LOADS ARE TRANSFERRED FROM THE EXISTING UPS SYSTEMS.
4. THE CONTRACTOR SHALL DISCONNECT AND COMPLETELY REMOVE THE TWO EXISTING UPS SYSTEMS FROM THE EXISTING UPS EQUIPMENT ROOM AND ALL THE ASSOCIATED CONDUIT AND WIRING BACK TO THEIR SOURCES.
5. EXISTING UPS SYSTEMS SHALL BE INVENTORIED AND DELIVERED TO THE IDOT MAINTENANCE STORAGE SHOP OR AS OTHERWISE DIRECTED BY IDOT.
6. SEE EQUIPMENT IDENTIFICATION KEY THIS SHEET FOR CIRCLED ITEMS.

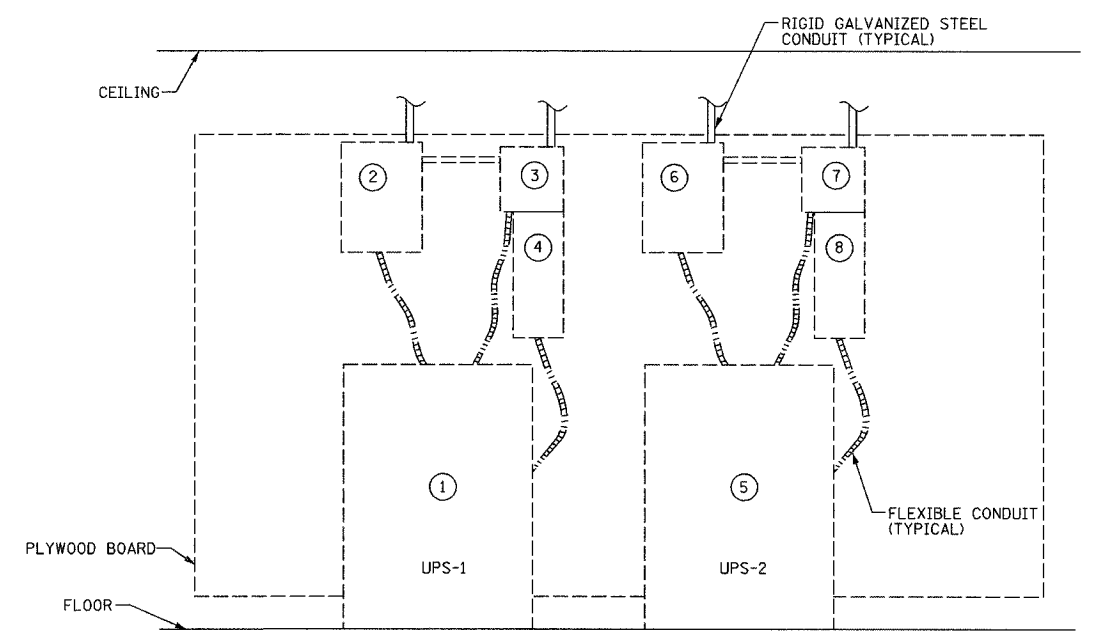

EXISTING UPS SERVICE & DISTRIBUTION EQUIPMENT
NOT TO SCALE

PARTIAL LOWER LEVEL PLAN

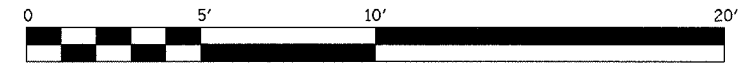

UPS-04

**Edwards
AND Kelcey**
ONE NORTH FRANKLIN
CHICAGO, IL 60606
PHONE: (312) 251-3000
FAX: (312) 251-3015
WEB: WWW.EKCORP.COM

REVISIONS		NAME	DATE
NO.	DESCRIPTION		

ILLINOIS DEPARTMENT OF TRANSPORTATION
F.A.I. 94/90 (DAN RYAN EXPRESSWAY)
31st STREET to I-57

EXISTING UPS ROOM EQUIPMENT LAYOUT
(SCHAUMBURG COMMUNICATION CENTER)

SCALE: AS SHOWN ON PLANS DRAWN BY: JM
DATE: SEPTEMBER 23, 2005 CHECKED BY: CS

P:\030019\0305\118\cadd\contract\62947\ups\04\ups-04.dwg

07/06/2005 11:51:3 AM